



Notes:
 1. The crane assembly area and blade storage area would be temporary with land reinstated post construction

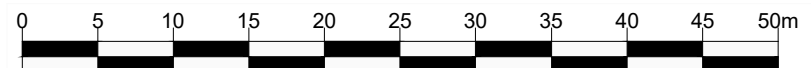

Rev	Amendments	Date	By	Chk	Auth
0		10/23	IG	FS	FS

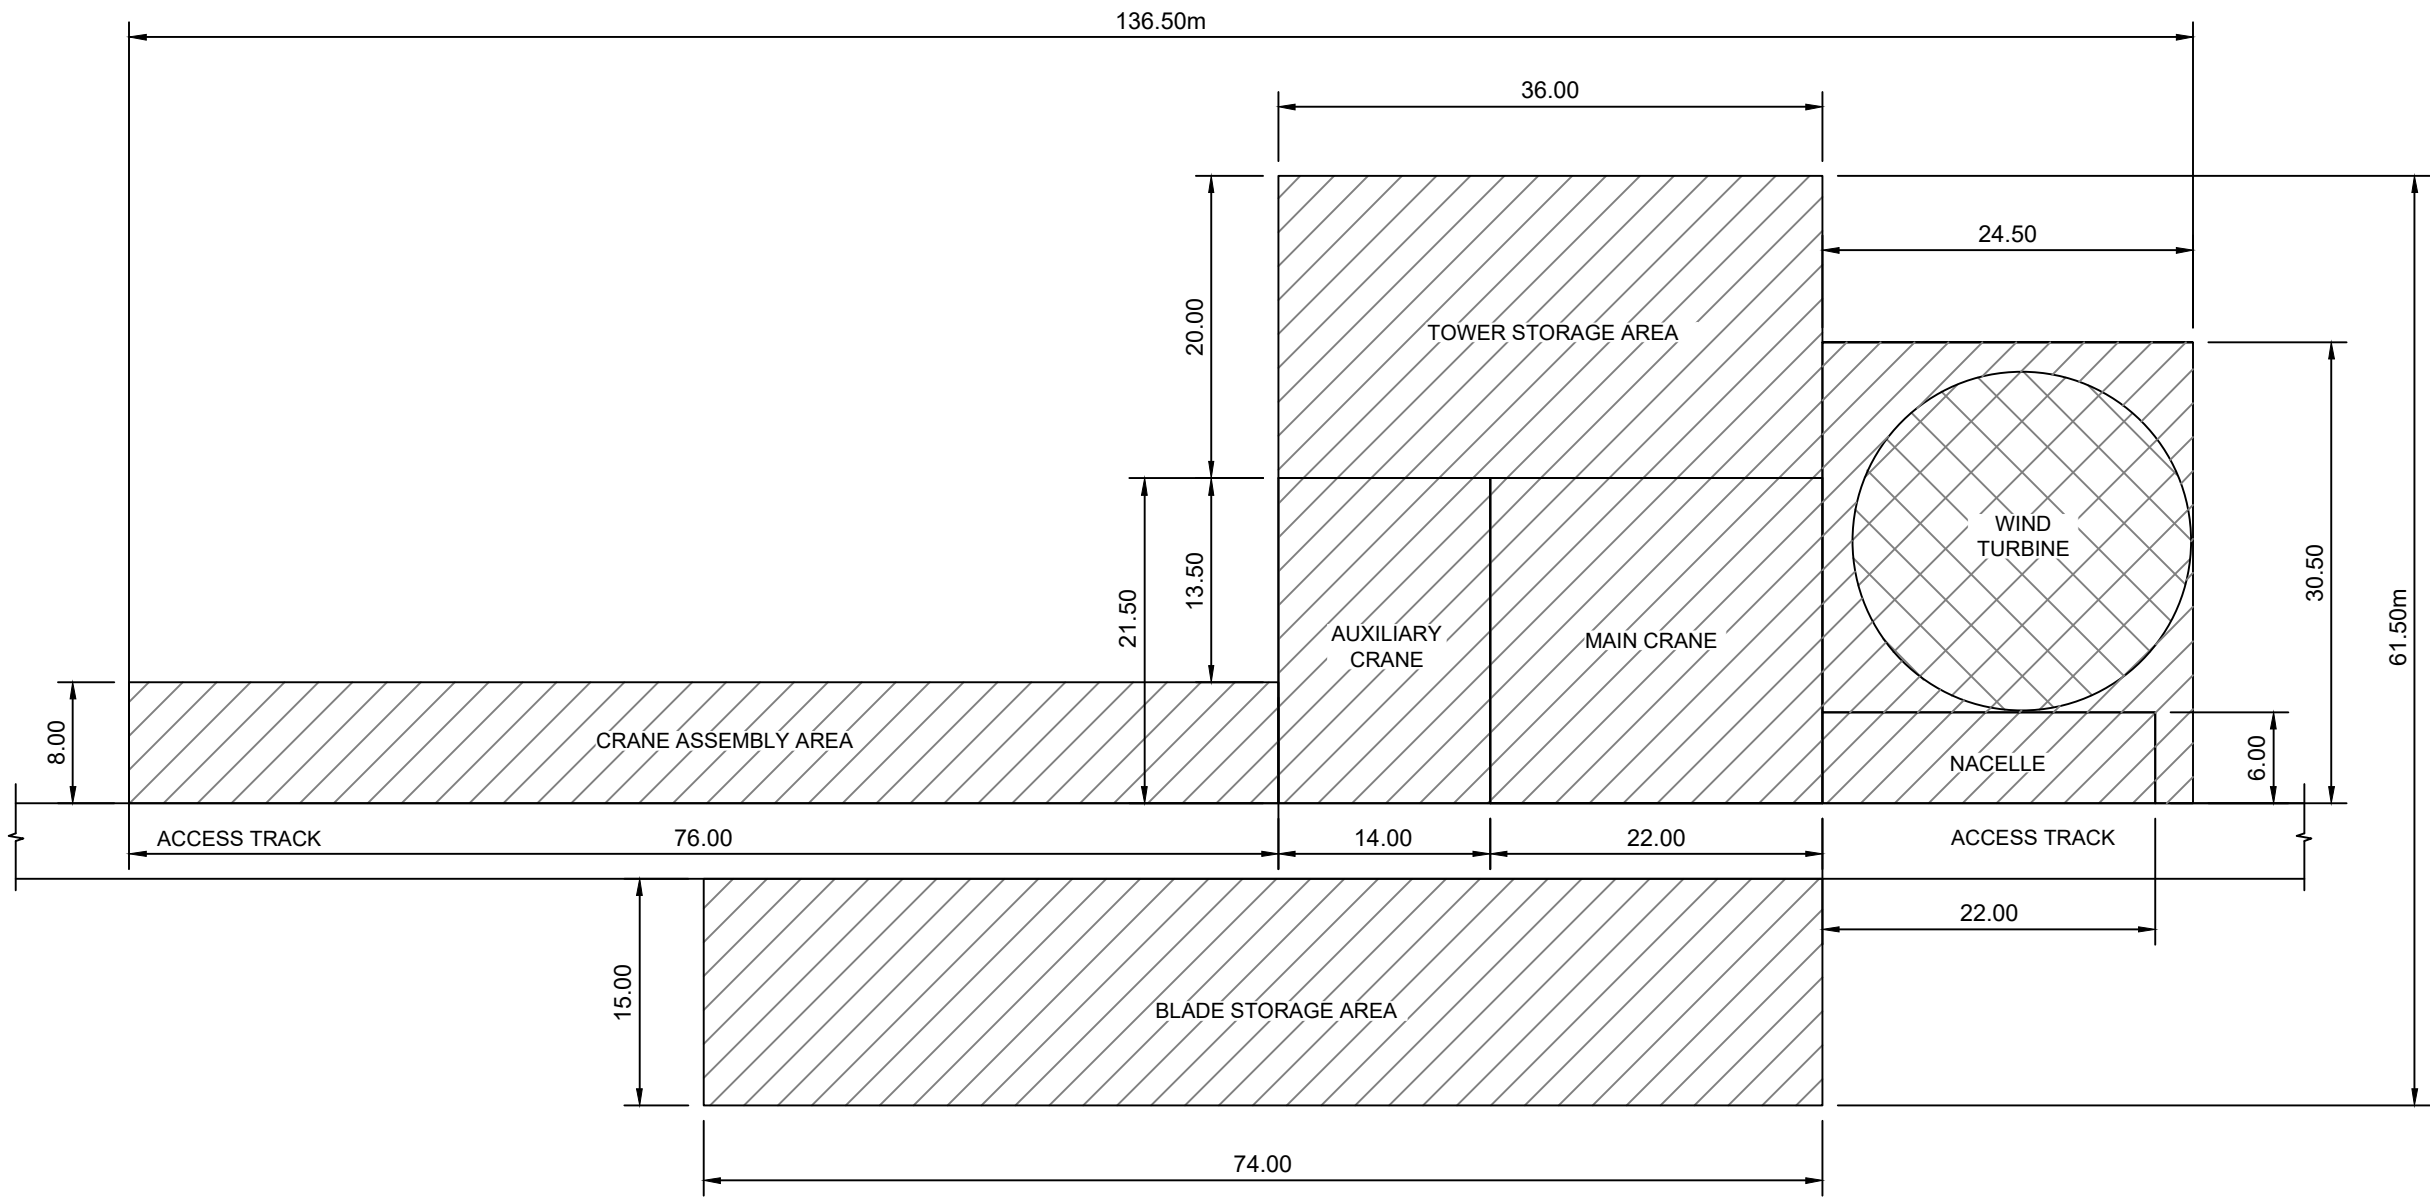

www.slrconsulting.com

Client
 Ben Sca Wind Farm Limited

Project
 Ben Sca Redesign Wind Farm

Figure Title
 Indicative Crane Hardstanding

Scale
 1:500 @ A3

SLR Project No.
 405.064982.00001

Designed	Drawn	Checked	Authorised
	IG	FS	FS

Date	Date	Date	Date
	10/23	10/23	03/24

Figure Number	Rev.
Figure 1.12	0