


10/11/2023  
 I:\Ea\fa\delis-e\Projects\0333 - Ben Sca Wind Farm\05 064982.0001 - Ben Sca Tip Height Increase - Scoping\Tech\ESI\AD\Draws\Wing\05.064982.0001.Fig.14.c.Indicative Substation Compound.dwg

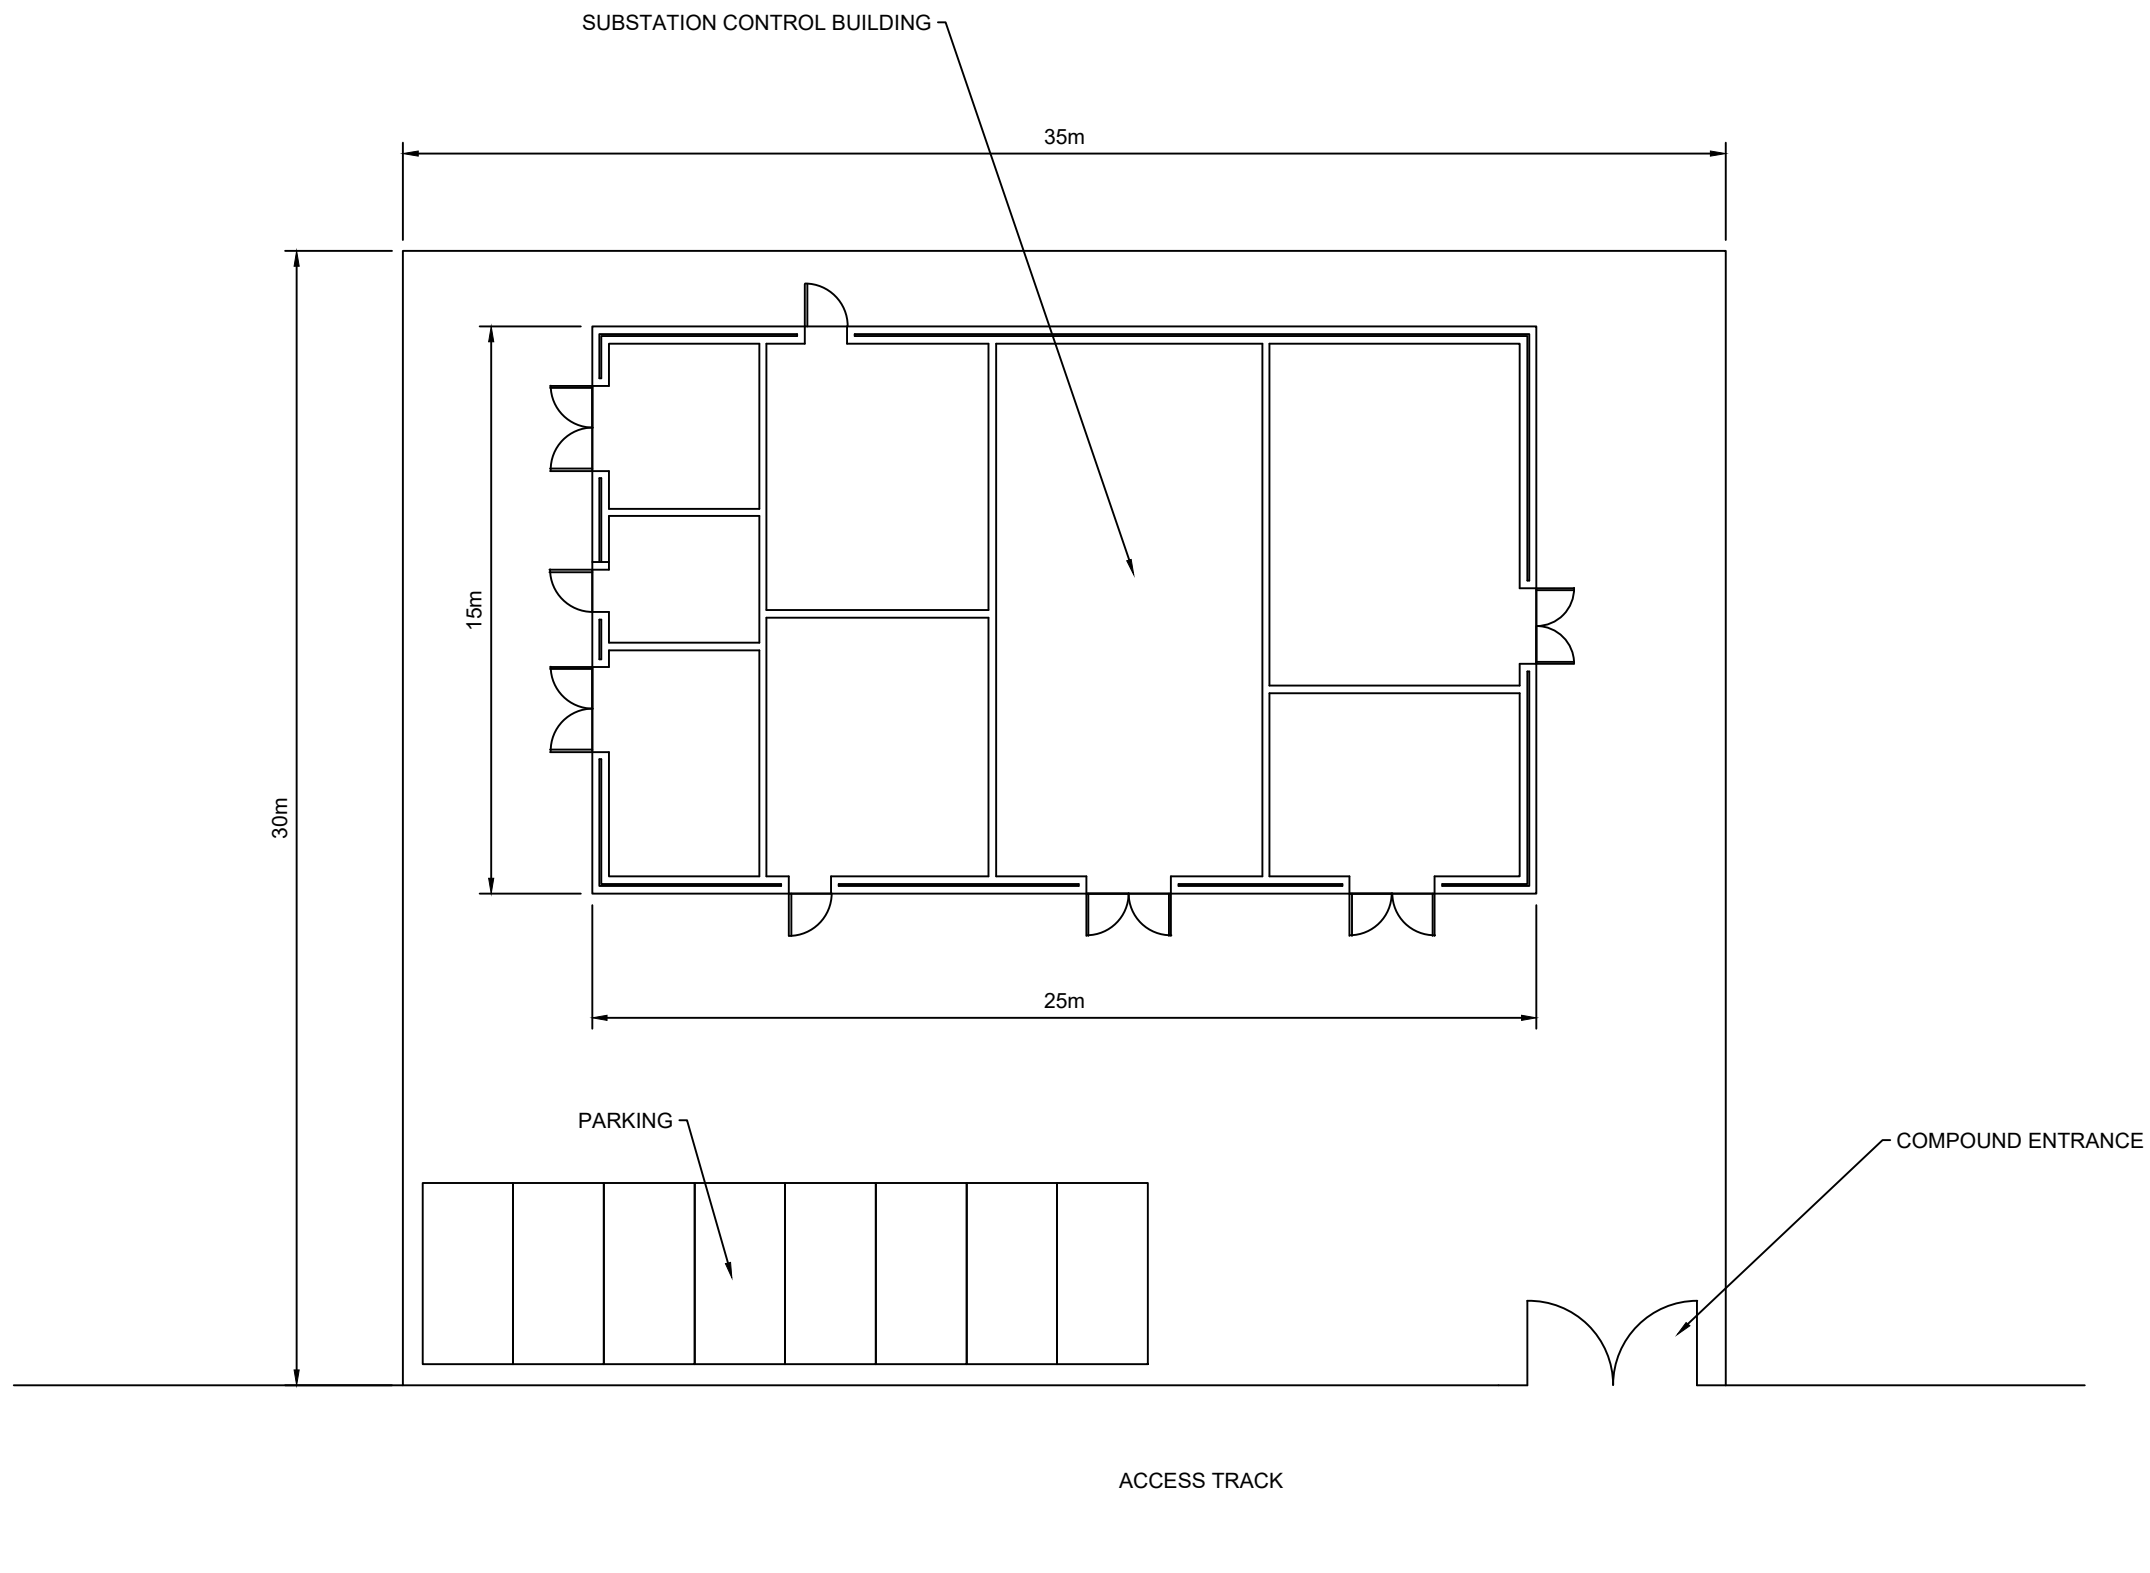

Notes:

0		10/23	IG	FS	FS
Rev	Amendments	Date	By	Chk	Auth



www.slrconsulting.com

Client  
 Ben Sca Wind Farm Limited

Project  
 Ben Sca Redesign Wind Farm


Figure Title  
 Indicative Substation Compound

Scale  
 1:200 @ A3 SLR Project No.  
 405.064982.00001

Designed	Drawn	Checked	Authorised
	IG	FS	FS

Date	Date	Date	Date
	10/23	10/23	03/24

Figure Number	Rev.
Figure 1.14	0

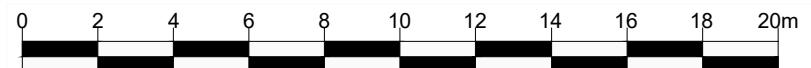

Scale 1:200