




Notes:

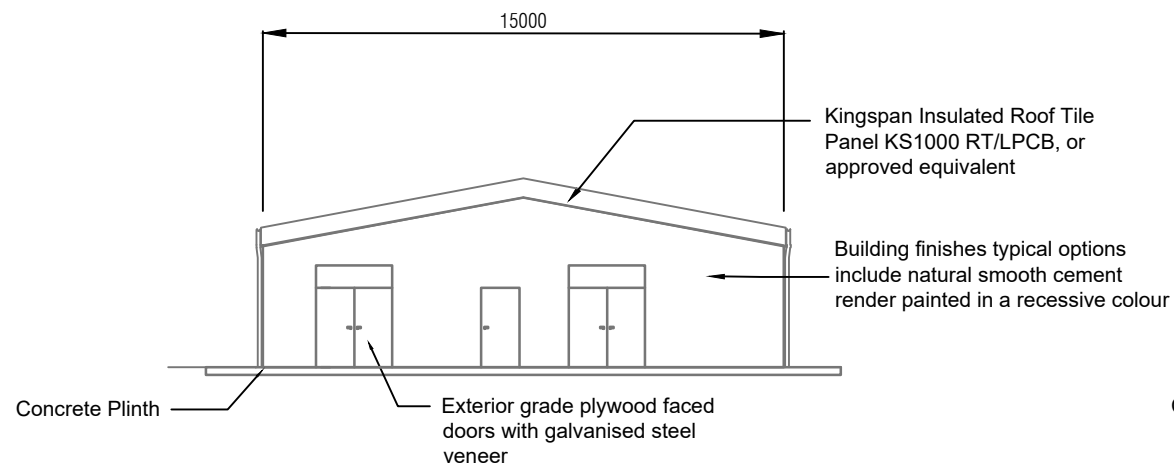


CONTROL BUILDING ELEVATION

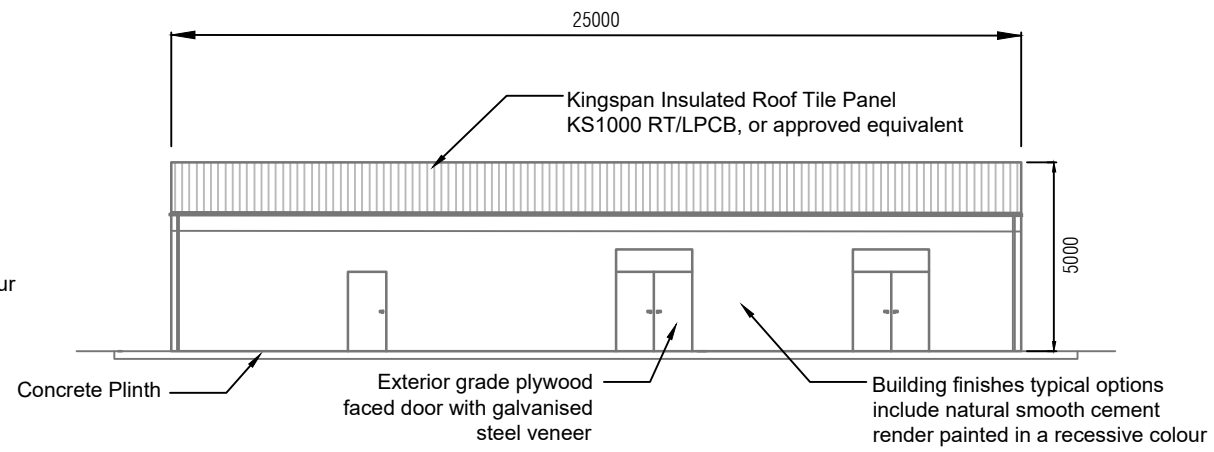


CONTROL BUILDING ELEVATION

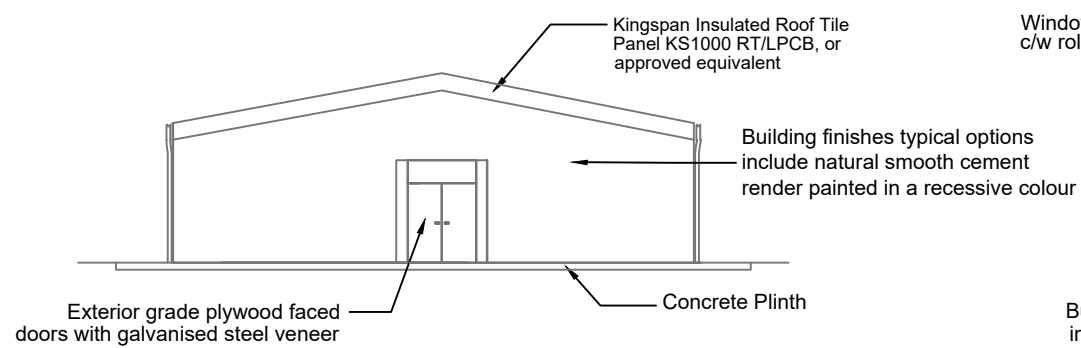

CONTROL BUILDING ELEVATION

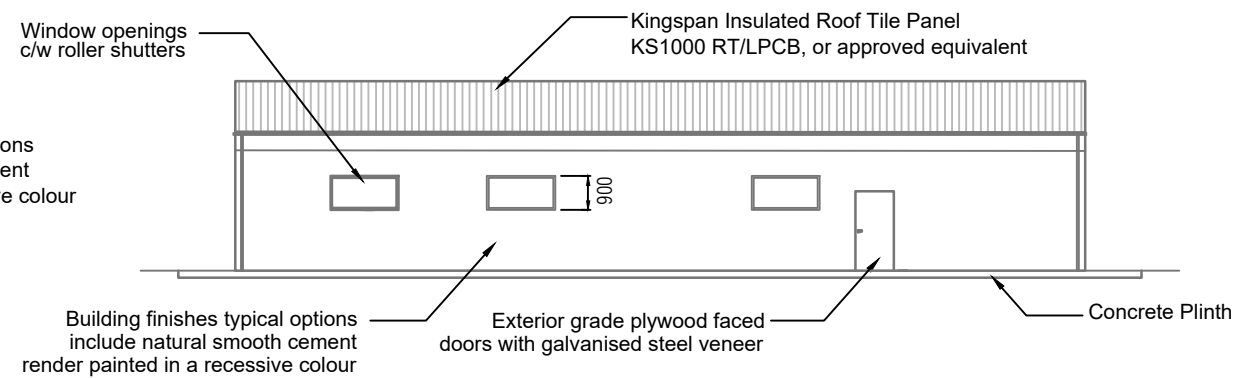

CONTROL BUILDING ELEVATION

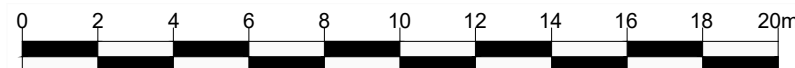

Scale 1:200

0		10/23	IG	FS	FS
Rev	Amendments	Date	By	Chk	Auth



www.slrconsulting.com

Client
Ben Sca Wind Farm Limited

Project
Ben Sca Redesign Wind Farm

Figure Title
Typical Control Building Elevations

Scale
1:200 @ A3

SLR Project No.
405.064982.00001

Designed	Drawn	Checked	Authorised
	IG	FS	FS

Date	Date	Date	Date
	10/23	10/23	03/24

Figure Number	Rev.
Figure 1.15	0

10112023
I:\Projects\Ben Sca Wind Farm\05_064982_0001_Fig_1.15_0_Typical Control Building Elevations.dwg