


Notes:

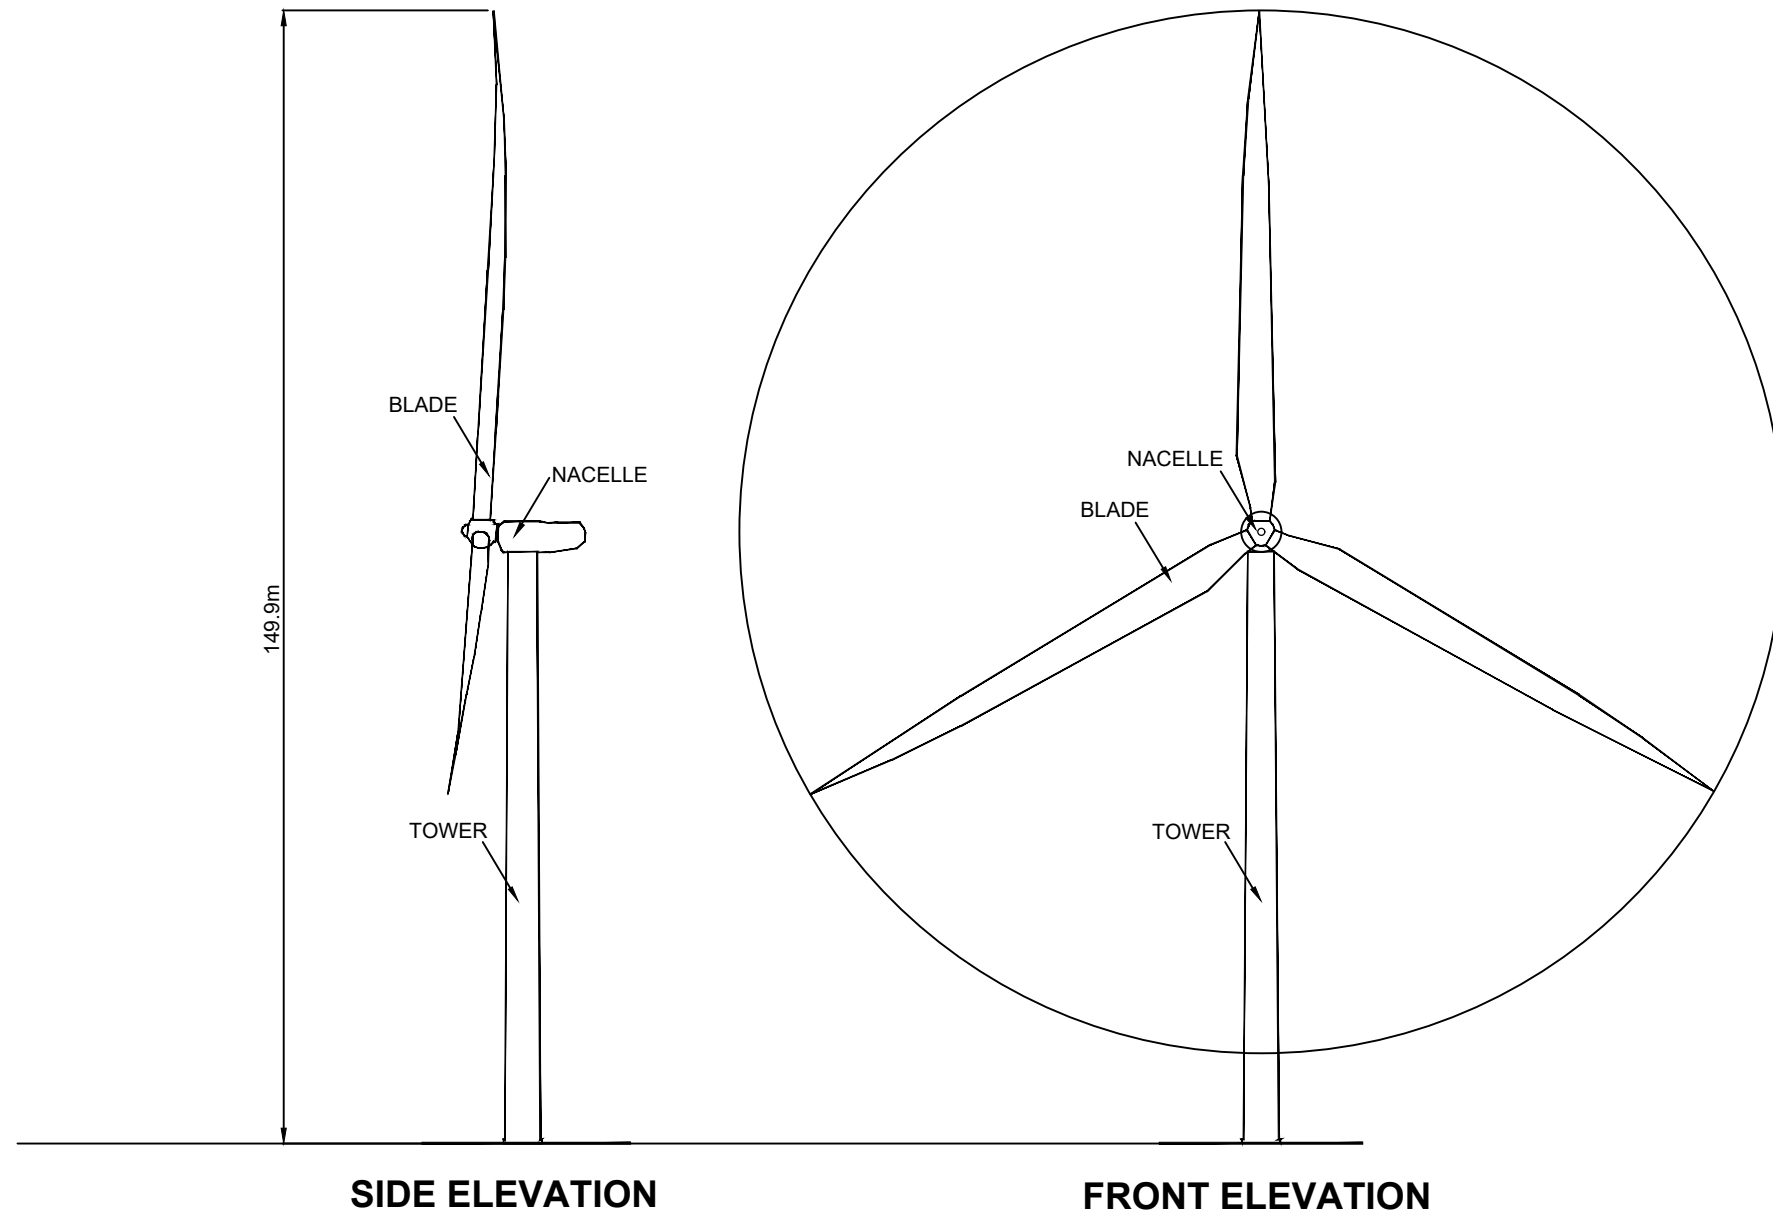

0		10/23	IG	FS	FS
Rev	Amendments	Date	By	Chk	Auth



www.slrconsulting.com

Client
Ben Sca Wind Farm Limited

Project
Ben Sca Redesign Wind Farm

Figure Title
Typical Turbine Elevation

Scale
1:1000 @ A3

SLR Project No.
405.064982.00001

Designed	Drawn	Checked	Authorised
	IG	FS	FS

Date	Date	Date	Date
	10/23	10/23	03/24

Figure Number	Rev.
Figure 1.9	0

10/11/2023
\\E:\ad\is\Projects\0353 - Ben Sca Wind Farm\05.064982.00001 - Ben Sca Tip Height Increase - Scoping\Tech\ESI\AD\Draws\Wing\05.064982.00001.Fig.09.0_Typical_Turbine_Elevation.dwg