

131000

132000


133000

134000

850000

849000

405.064982.00001.0078.0.5.3.1 Proposed Peatland Restoration Areas

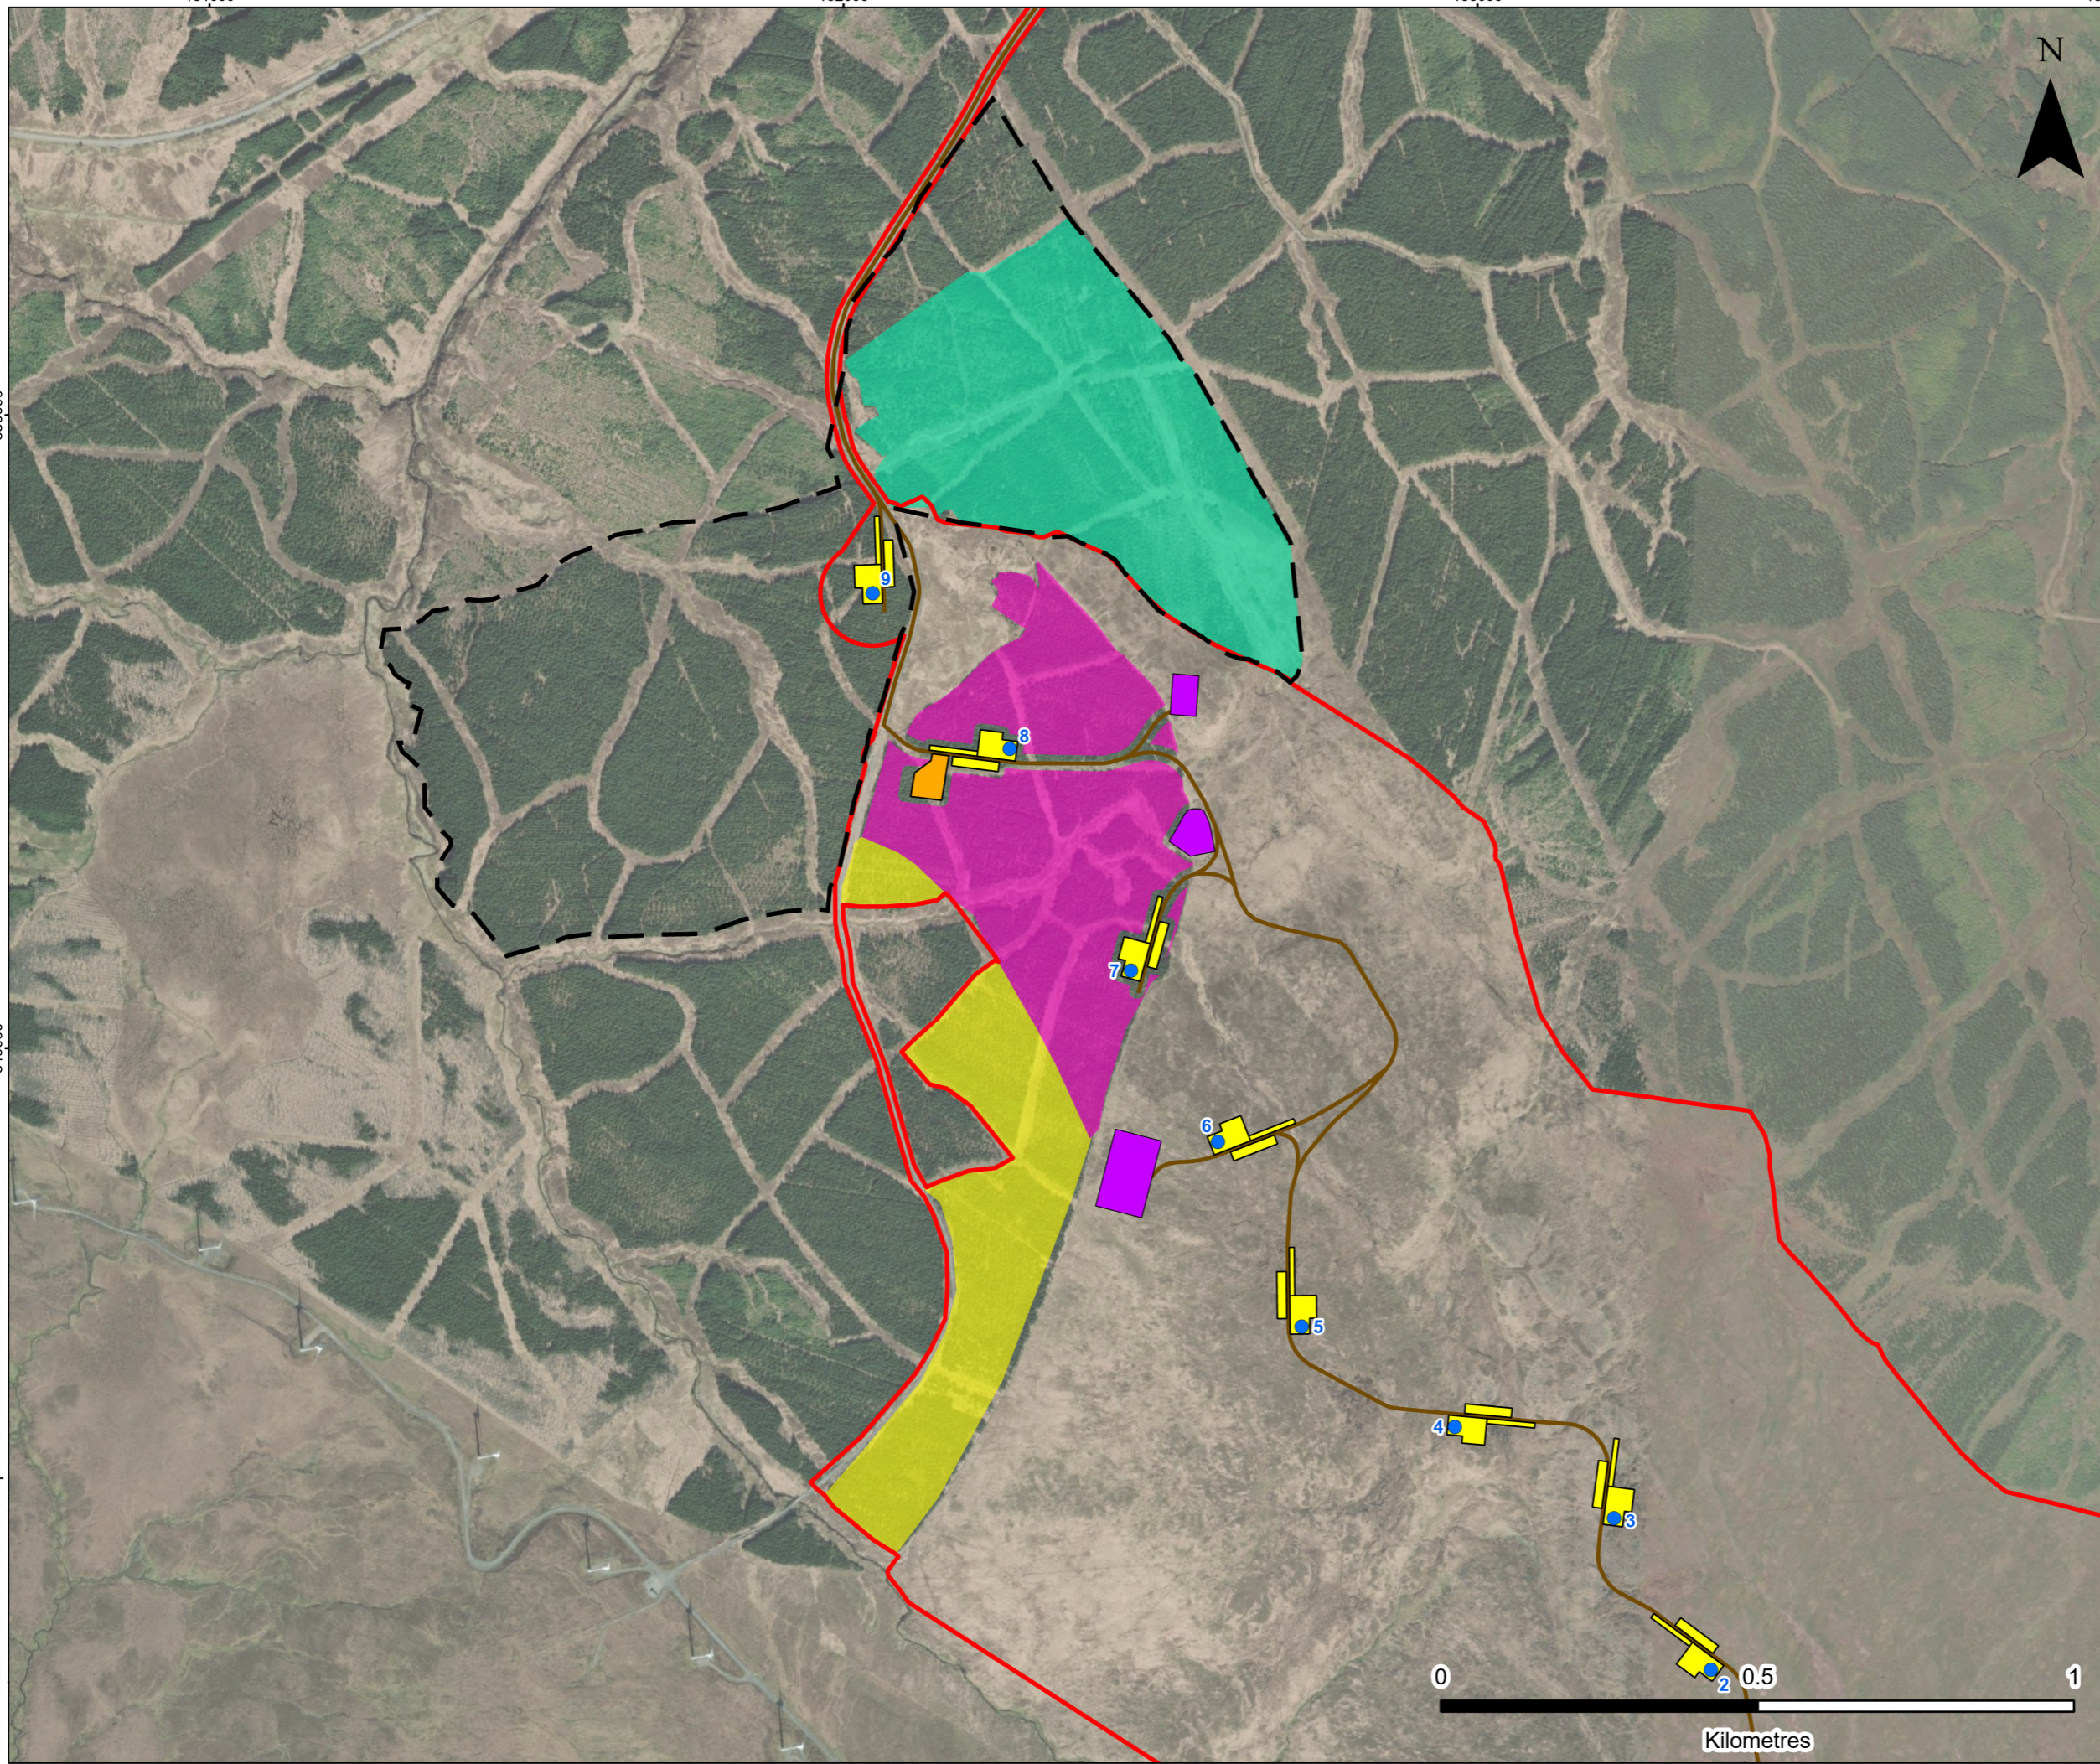


LEGEND

- Application Boundary
- Proposed Turbine Location
- Proposed Crane Hardstanding
- Proposed Construction Compound
- Proposed Substation Compound
- Proposed Borrow Pit
- Proposed Access Track
- Forestry Survey Area

Peat Restoration Areas

- Proposed Ben Sca Redesign
- Consented Ben Sca
- Consented Ben Sca Extension

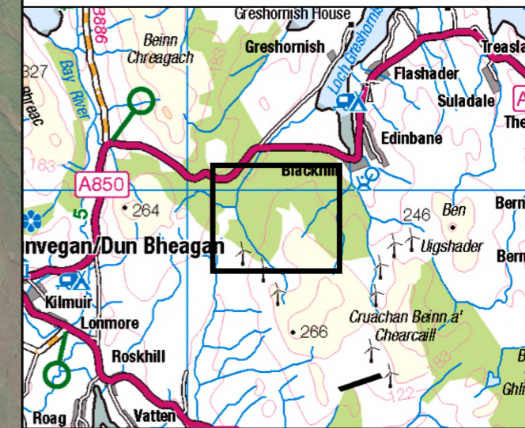

**BEN SCA
WIND FARM LTD**

SLR
4/5 LOCHSIDE VIEW
EDINBURGH PARK
EDINBURGH
EH12 9DH
T: +44 (0)131 335 6830
www.slrconsulting.com

BEN SCA REDESIGN
WIND FARM - EIA

TA 5.3 OHMP

**PROPOSED PEATLAND
RESTORATION AREAS**

FIGURE 5.3.1

Scale 1:10,000 @ A3	Date APRIL 2024
------------------------	--------------------

