

131000

132000


133000

134000

850000

849000

405.064982.00001.0125.0 5.4.1 Location Map

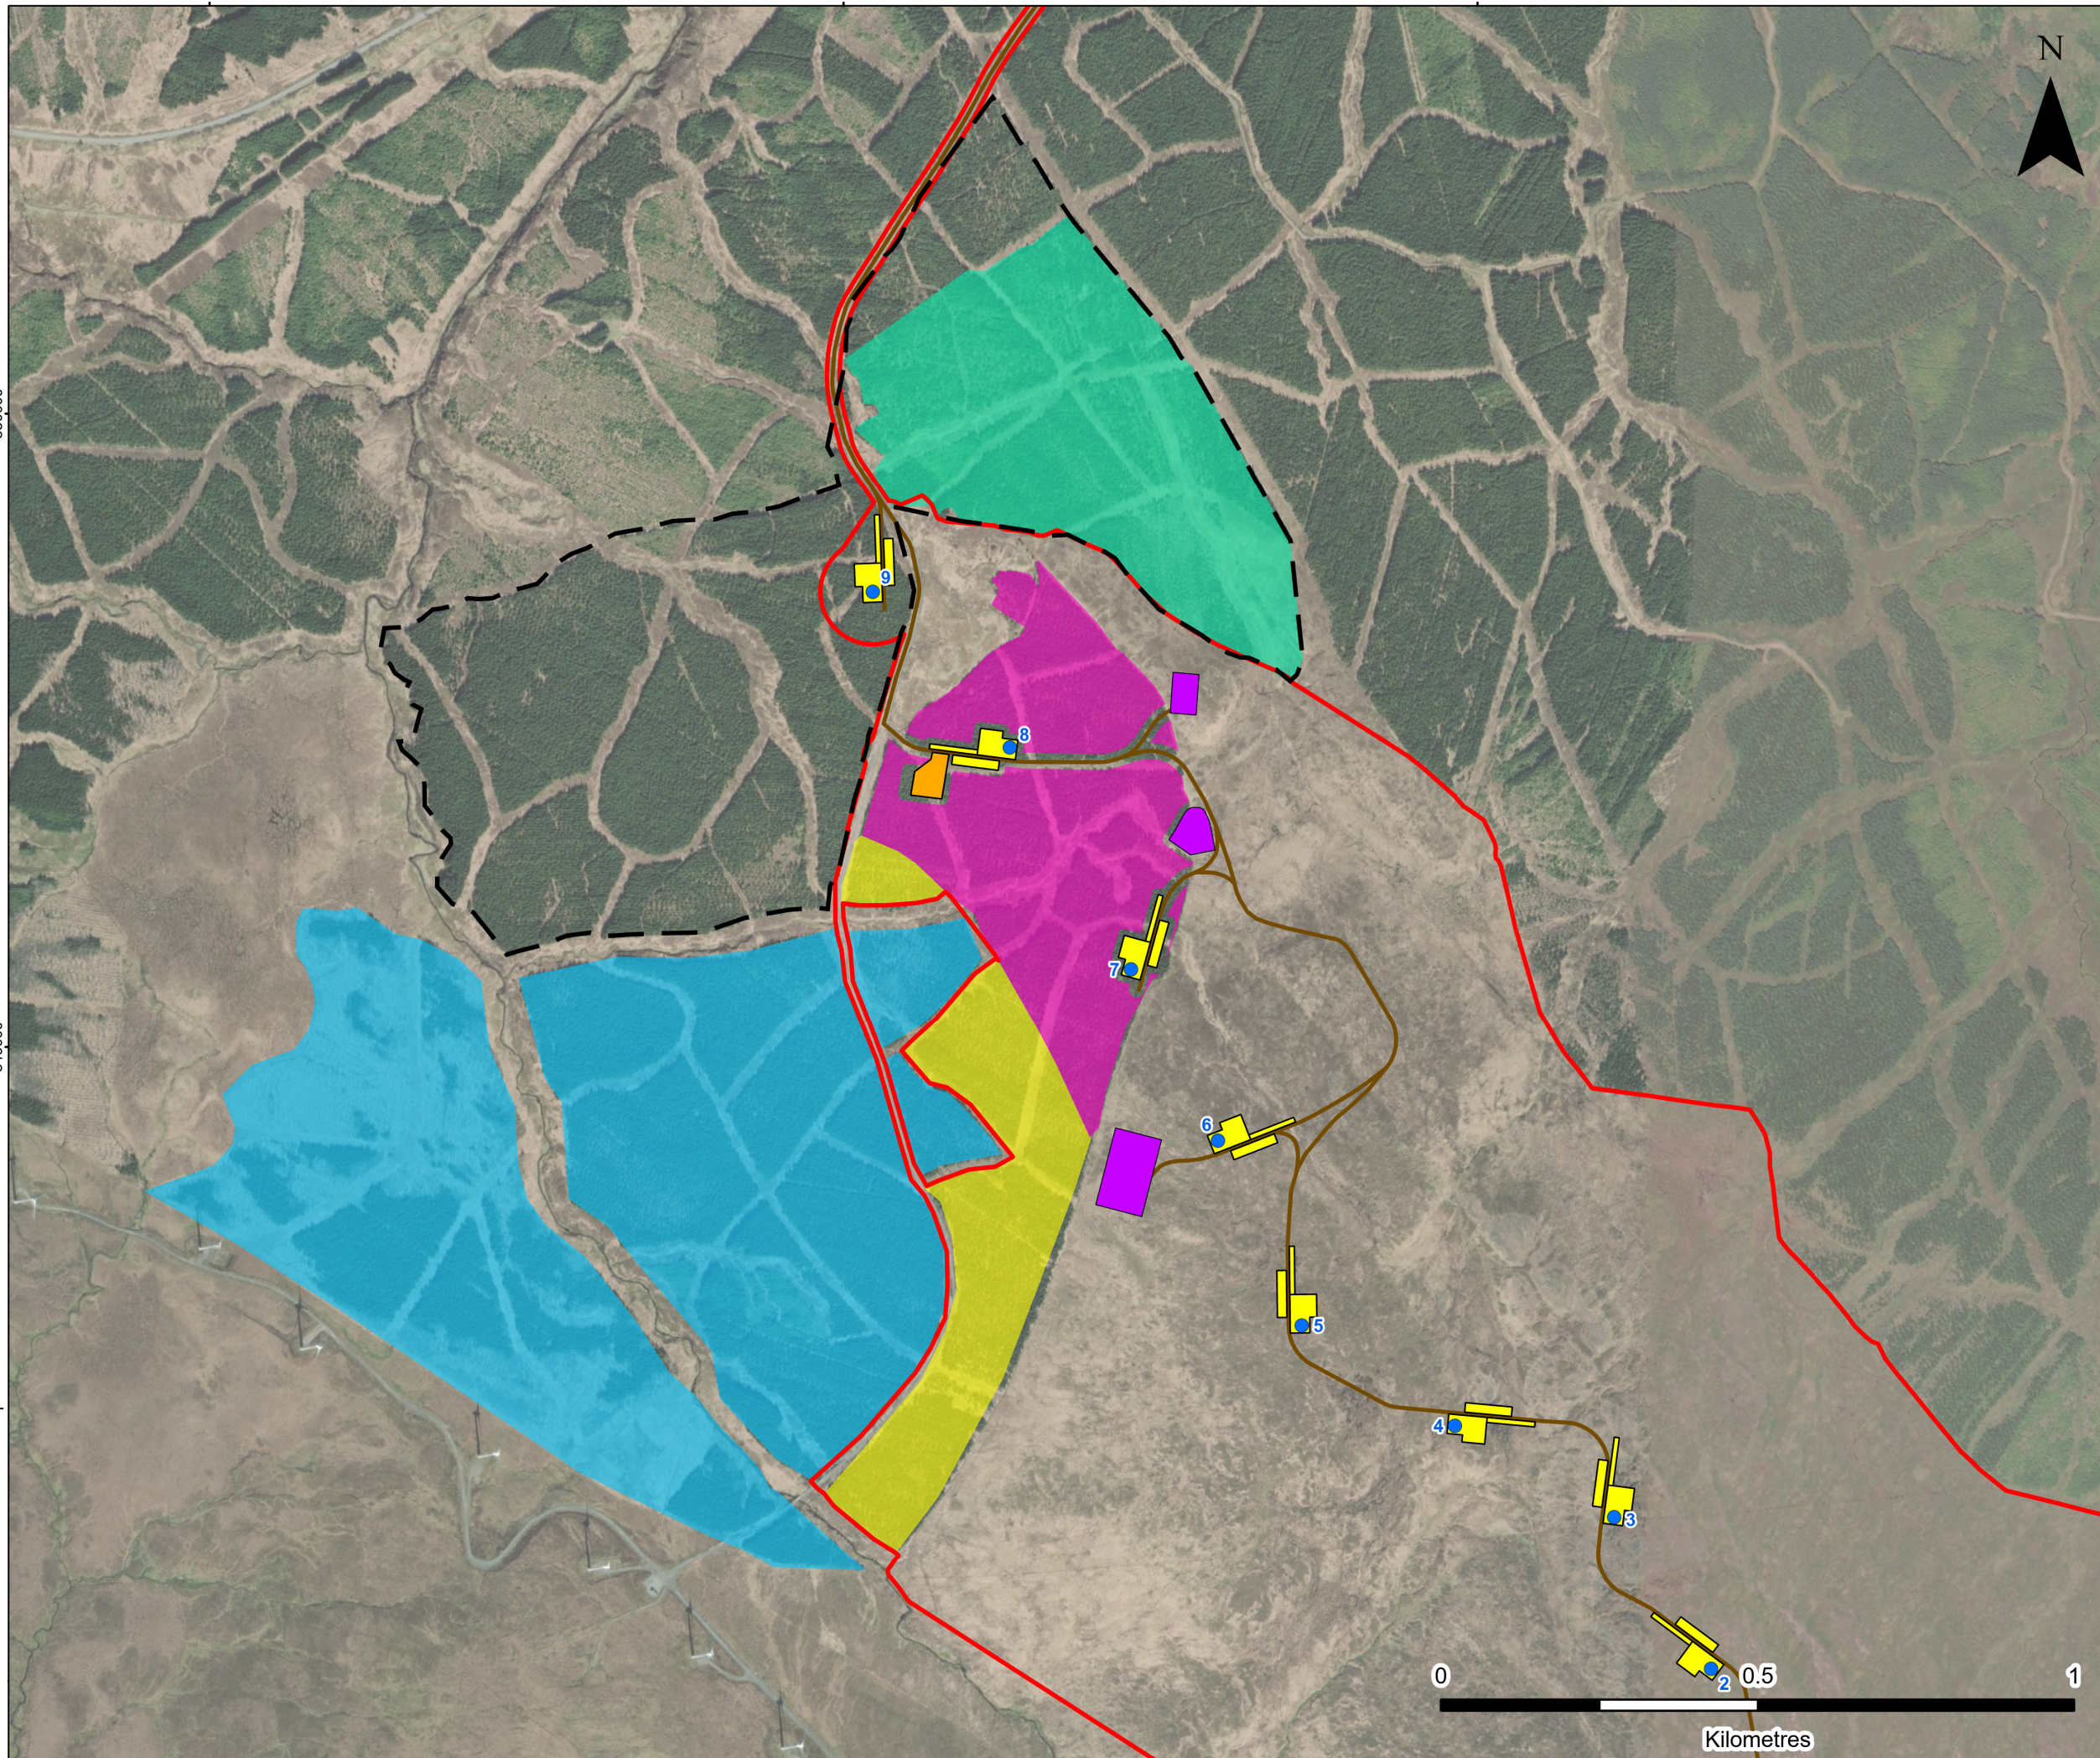


**LEGEND**

- Application Boundary
- Proposed Turbine Location
- Proposed Crane Hardstanding
- Proposed Construction Compound
- Proposed Substation Compound
- Proposed Borrow Pit
- Proposed Access Track
- Forestry Survey Area

**Peat Restoration Areas**

- Proposed Ben Sca Redesign
- Consented Ben Sca
- Consented Ben Sca Extension
- Proposed Balmeanach

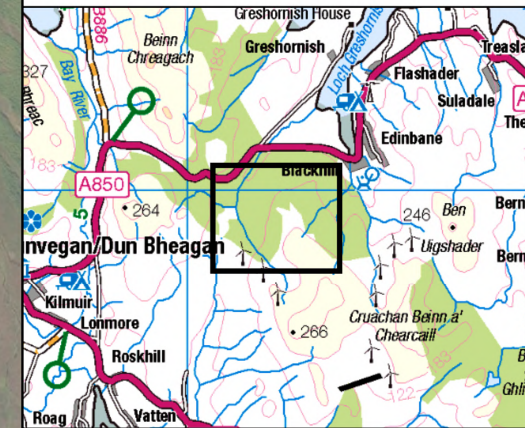

**BEN SCA  
WIND FARM LTD**

**SLR**  
4/5 LOCHSIDE VIEW  
EDINBURGH PARK  
EDINBURGH  
EH12 9DH  
T: +44 (0)131 335 6830  
www.slrconsulting.com

BEN SCA REDESIGN  
WIND FARM - EIA  
TA 5.4 FORESTRY  
LOCATION MAP  
**FIGURE 5.4.1**



Scale 1:10,000 @ A3 Date APRIL 2024