


LEGEND

- Application Boundary
- Proposed Turbine Location
- Proposed Permanent Crane Hardstanding
- Proposed Temporary Crane Hardstanding
- Proposed Access Track
- + Peat Probe

Peat Depth (m)

- 0
- 0 - 0.5
- 0.5 - 1

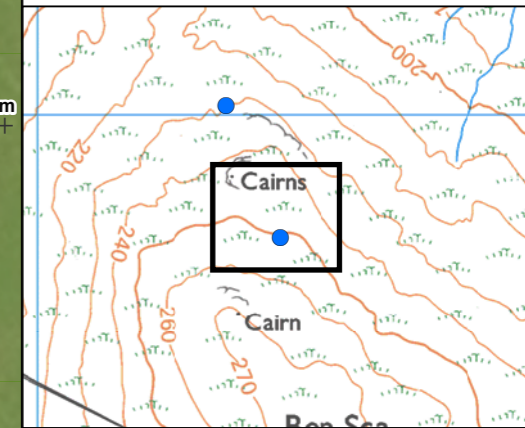

**BEN SCA
WIND FARM LTD**

4/5 LOCHSIDE VIEW
EDINBURGH PARK
EDINBURGH
EH12 9DH
T: +44 (0)131 335 6830
www.slrconsulting.com

BEN SCA REDESIGN
WIND FARM - EIA

TA 6.1 PMP

PEAT DEPTH DETAIL - 1 (BS-01)

FIGURE 6.1.3.1

Scale: 1:750 @ A3 Date: APRIL 2024



405.064982.00001.0083.0.6.1.3 Detailed Peat Depth

133250

133300

133350

133400

133450



LEGEND

- Application Boundary
- Proposed Turbine Location
- Proposed Permanent Crane Hardstanding
- Proposed Temporary Crane Hardstanding
- Proposed Access Track
- + Peat Probe



Peat Depth (m)

- 0
- 0 - 0.5
- 0.5 - 1
- 1 - 1.5
- 1.5 - 2
- 2 - 2.5

848100

848050

405.064982.00001.0083.0.6.1.3 Detailed Peat Depth

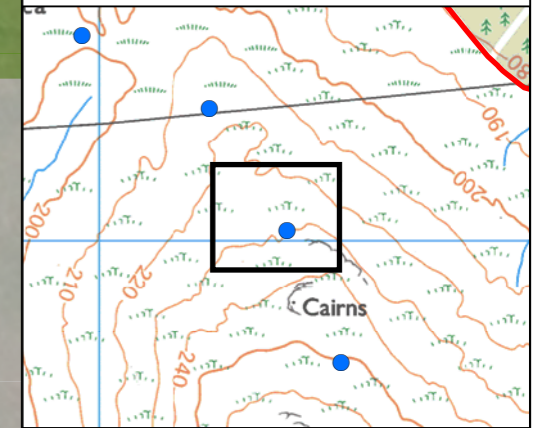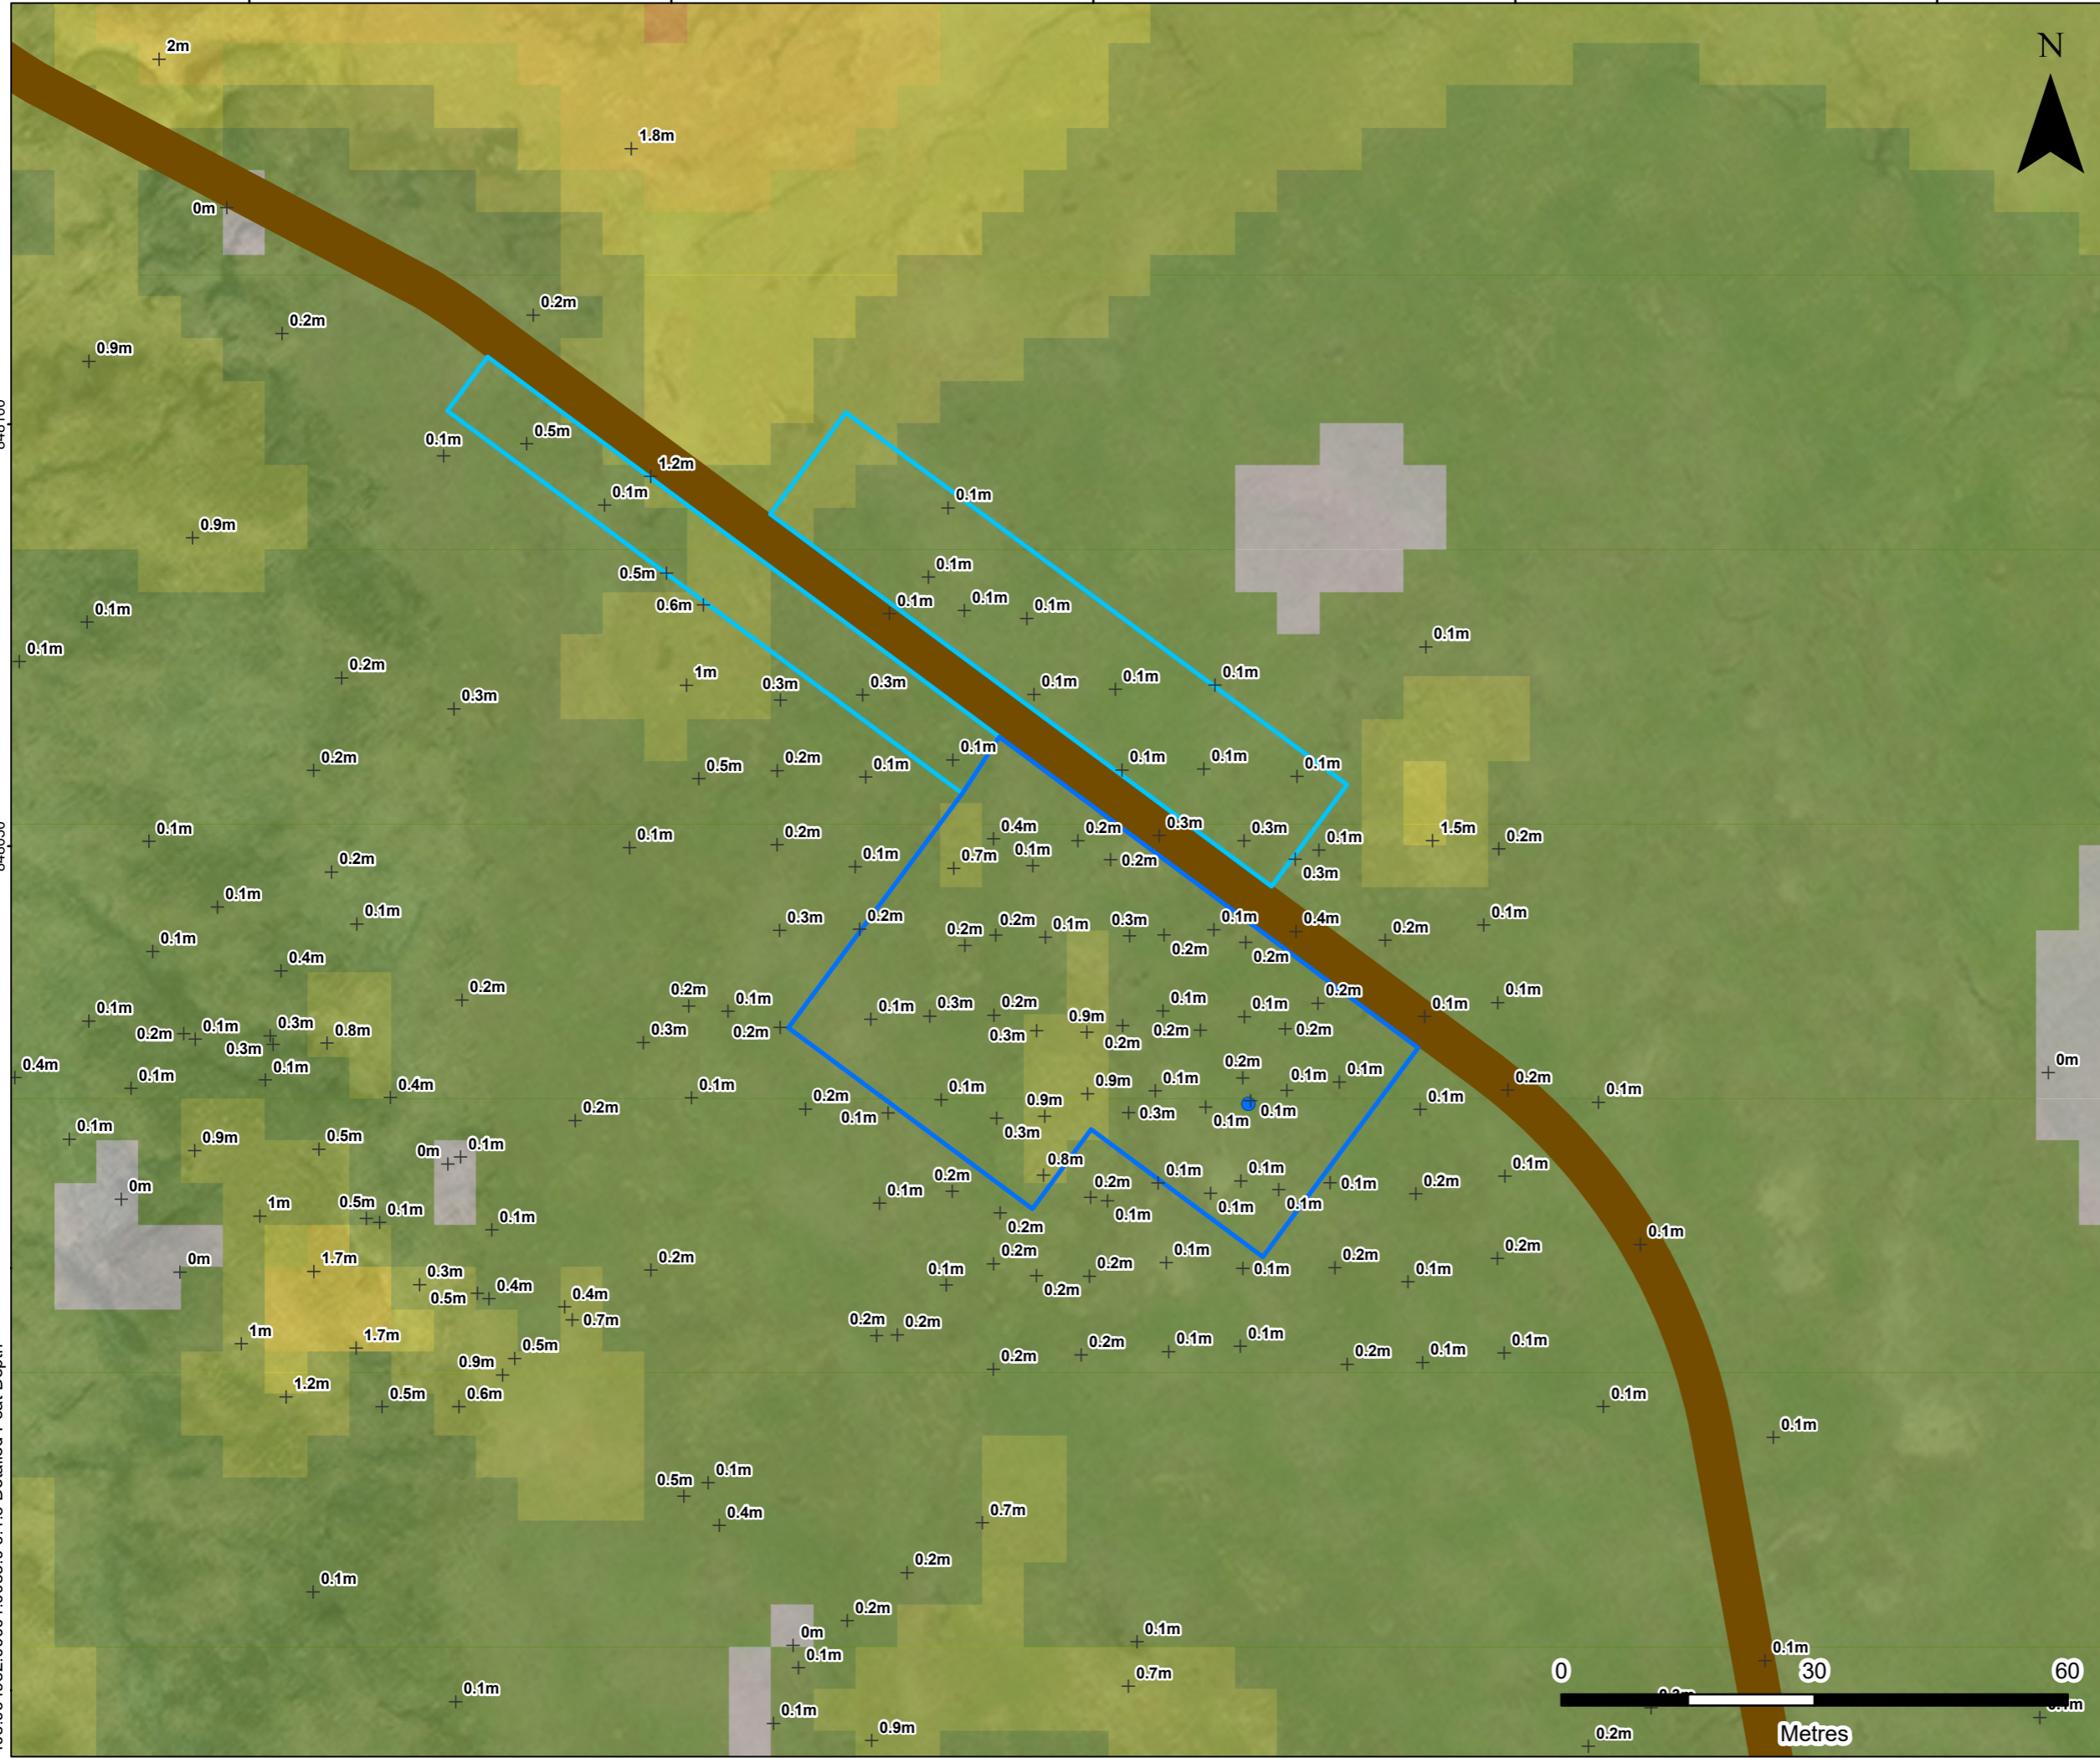

**BEN SCA
WIND FARM LTD**

SLR
4/5 LOCHSIDE VIEW
EDINBURGH PARK
EDINBURGH
EH12 9DH
T: +44 (0)131 335 6830
www.slrconsulting.com

BEN SCA REDESIGN
WIND FARM - EIA


TA 6.1 PMP

PEAT DEPTH DETAIL - 2 (BS-02)

FIGURE 6.1.3.2

Scale: 1:750 @ A3 Date: APRIL 2024



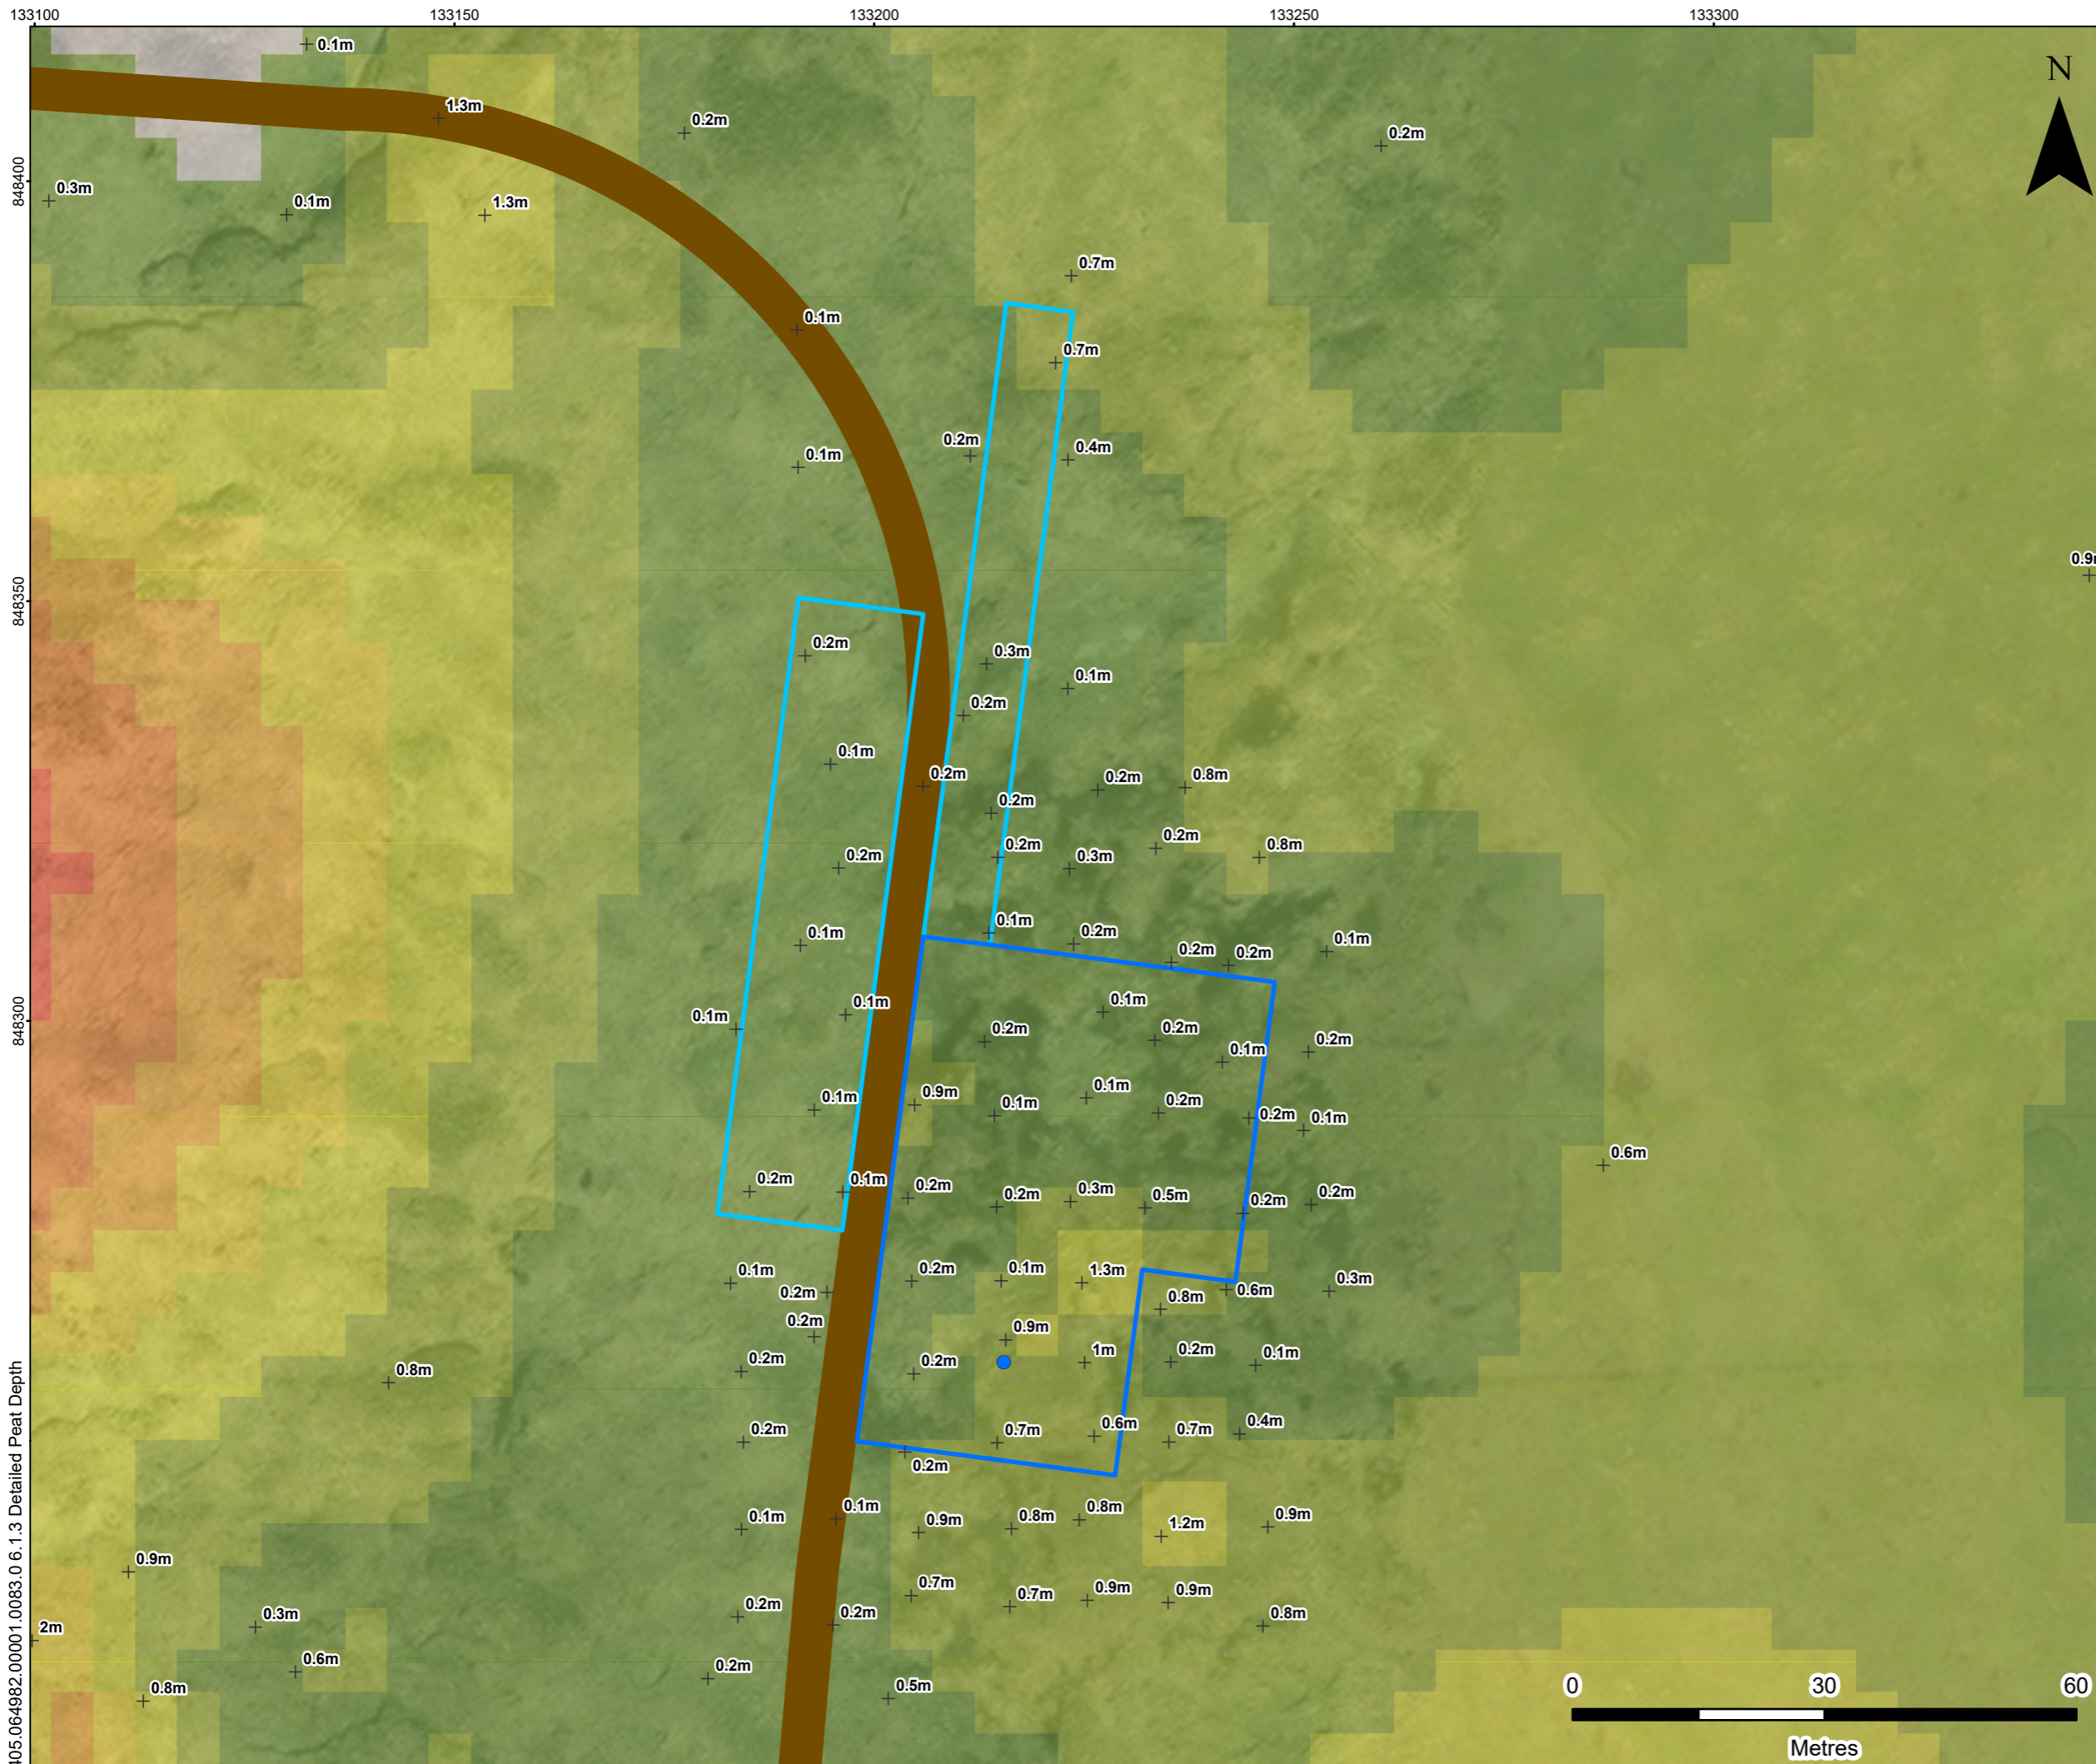


LEGEND

- Application Boundary
- Proposed Turbine Location
- Proposed Permanent Crane Hardstanding
- Proposed Temporary Crane Hardstanding
- Proposed Access Track
- + Peat Probe

Peat Depth (m)

	0
	0 - 0.5
	0.5 - 1
	1 - 1.5
	1.5 - 2
	2 - 2.5
	2.5 - 3
	> 3

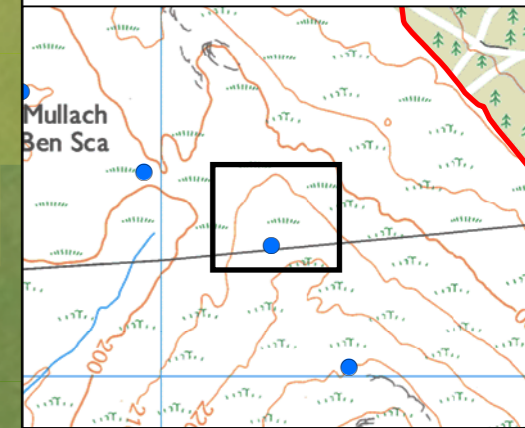

BEN SCA WIND FARM LTD

4/5 LOCHSIDE VIEW
 EDINBURGH PARK
 EDINBURGH
 EH12 9DH
 T: +44 (0)131 335 6830
 www.slrconsulting.com

**BEN SCA REDESIGN
 WIND FARM - EIA**

TA 6.1 PMP


PEAT DEPTH DETAIL - 3 (BS-03)

FIGURE 6.1.3.3

Scale 1:750 @ A3	Date APRIL 2024
------------------	-----------------



405.064982.00001.0083.0.6.1.3 Detailed Peat Depth

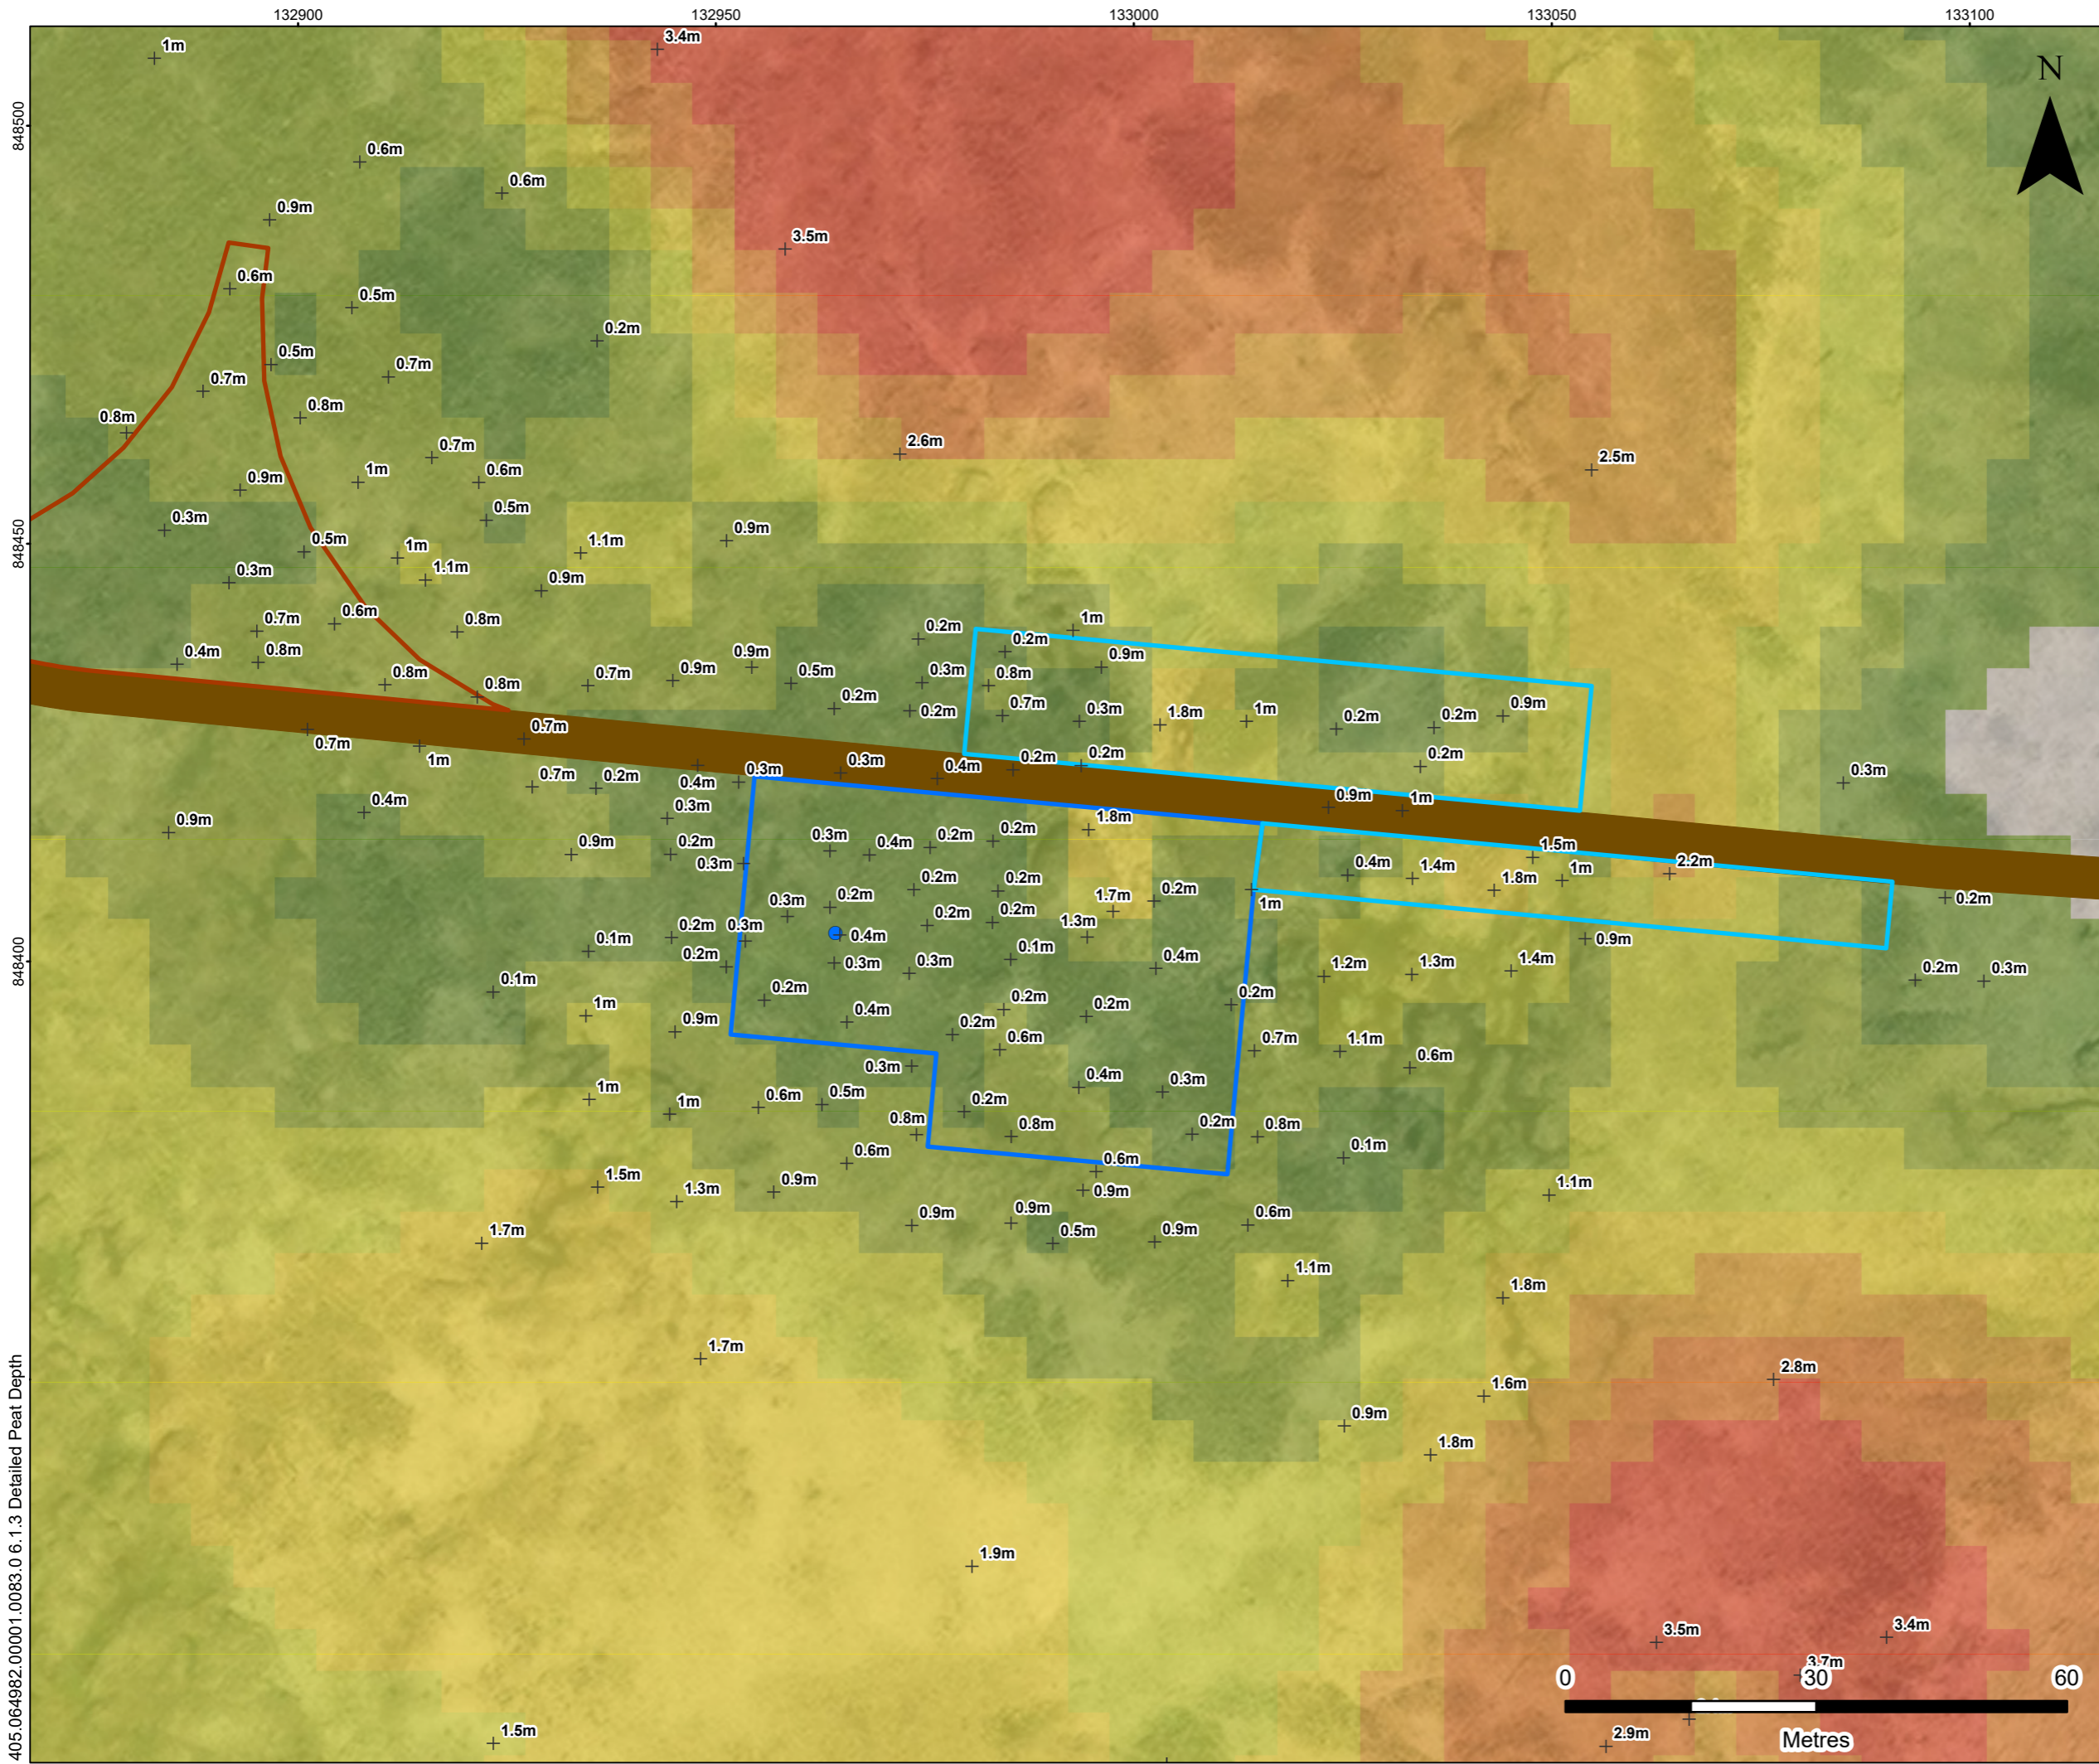


LEGEND

- Application Boundary
- Proposed Turbine Location
- Proposed Permanent Crane Hardstanding
- Proposed Temporary Crane Hardstanding
- Proposed Turning Head
- Proposed Access Track
- + Peat Probe

Peat Depth (m)

- 0
- 0 - 0.5
- 0.5 - 1
- 1 - 1.5
- 1.5 - 2
- 2 - 2.5
- 2.5 - 3
- > 3

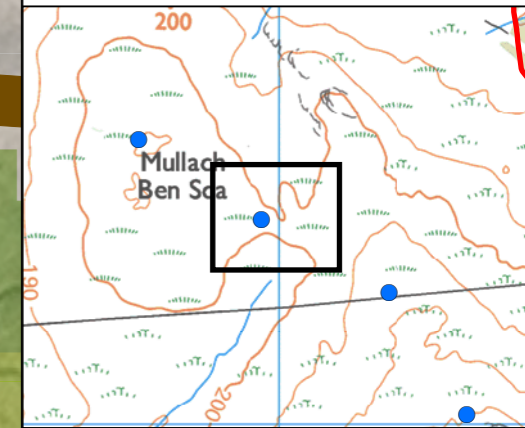

**BEN SCA
WIND FARM LTD**

SLR
4/5 LOCHSIDE VIEW
EDINBURGH PARK
EDINBURGH
EH12 9DH
T: +44 (0)131 335 6830
www.slrconsulting.com

BEN SCA REDESIGN
WIND FARM - EIA


TA 6.1 PMP

PEAT DEPTH DETAIL - 4 (BS-04)

FIGURE 6.1.3.4

Scale: 1:750 @ A3 Date: APRIL 2024

405.064982.00001.0083.0.6.1.3 Detailed Peat Depth

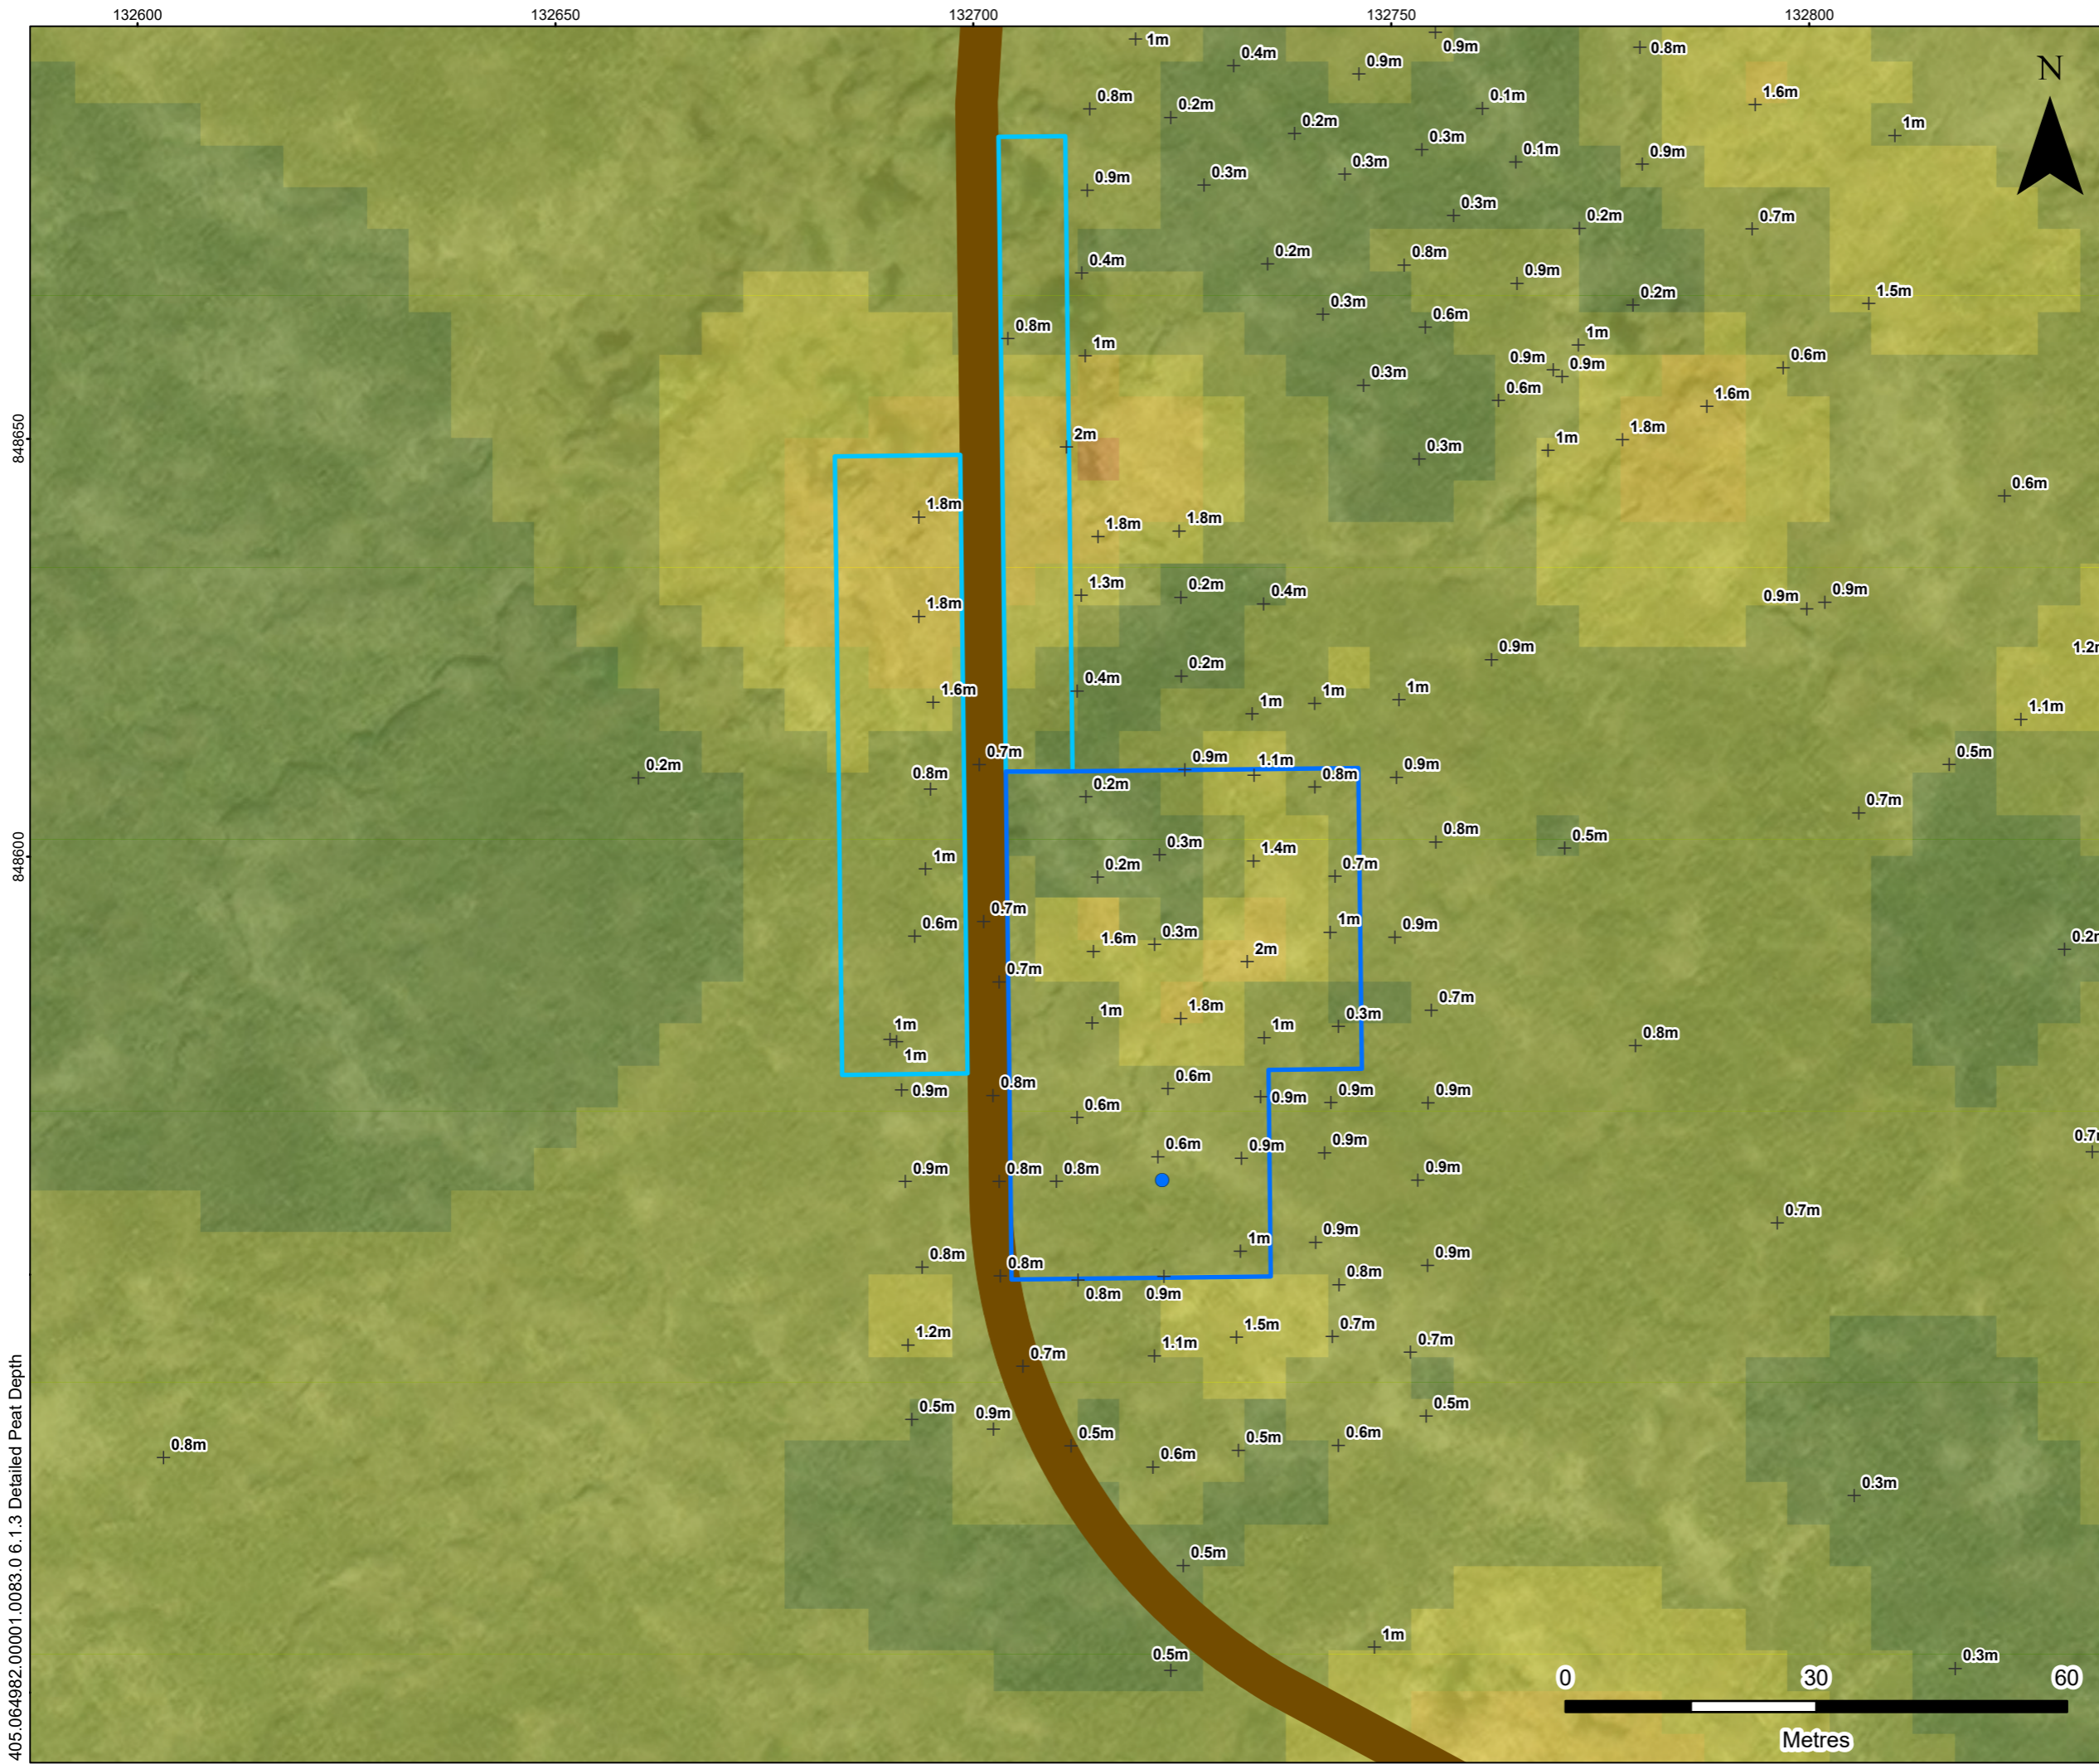


LEGEND

- Application Boundary
- Proposed Turbine Location
- Proposed Permanent Crane Hardstanding
- Proposed Temporary Crane Hardstanding
- Proposed Access Track
- + Peat Probe

Peat Depth (m)

- 0 - 0.5
- 0.5 - 1
- 1 - 1.5
- 1.5 - 2
- 2 - 2.5

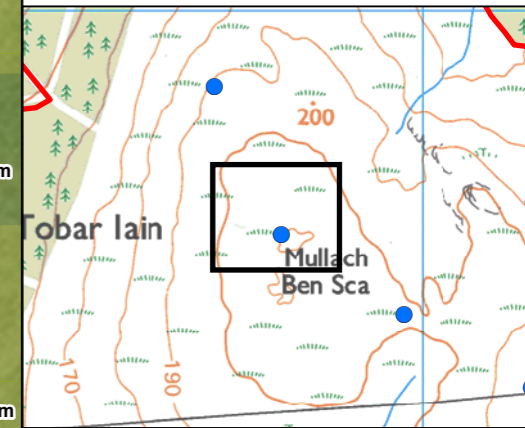

**BEN SCA
WIND FARM LTD**


SLR
 4/5 LOCHSIDE VIEW
 EDINBURGH PARK
 EDINBURGH
 EH12 9DH
 T: +44 (0)131 335 6830
 www.slrconsulting.com

BEN SCA REDESIGN
 WIND FARM - EIA
 TA 6.1 PMP
PEAT DEPTH DETAIL - 5 (BS-05)

FIGURE 6.1.3.5

Scale: 1:750 @ A3 Date: APRIL 2024

405.064982.00001.0083.0.6.1.3 Detailed Peat Depth

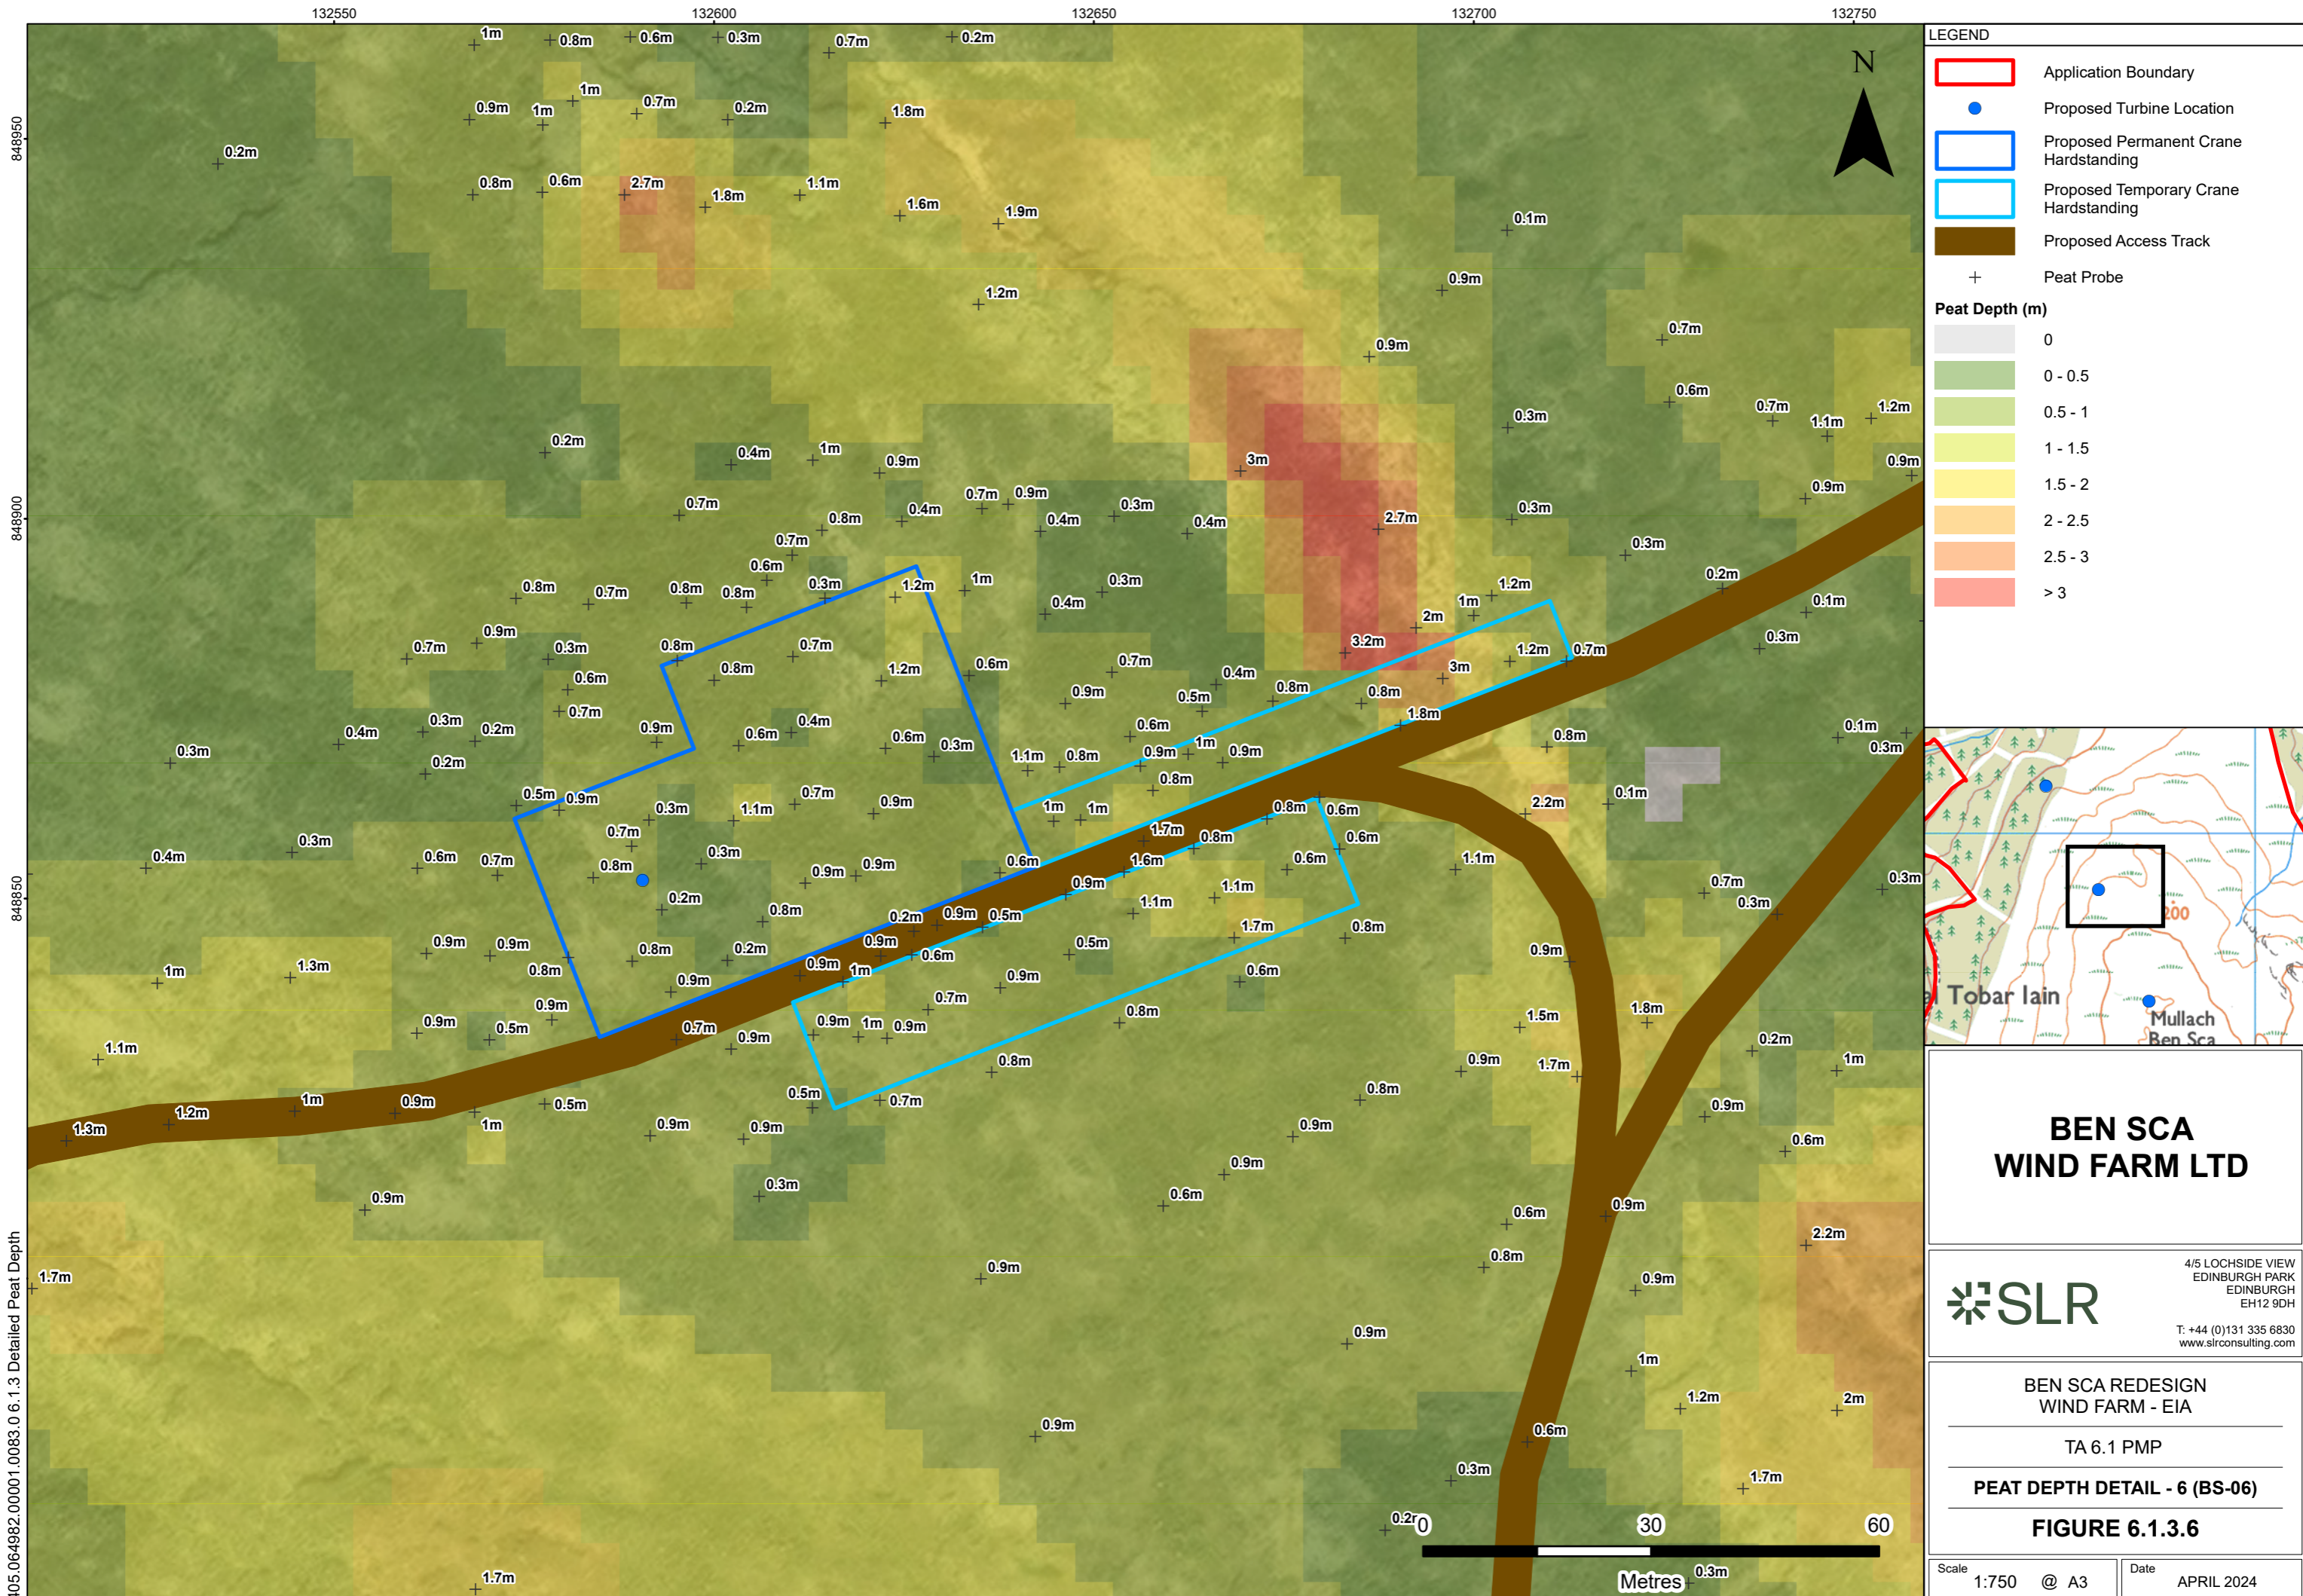


LEGEND

- Application Boundary
- Proposed Turbine Location
- Proposed Permanent Crane Hardstanding
- Proposed Temporary Crane Hardstanding
- Proposed Access Track
- + Peat Probe

Peat Depth (m)

	0
	0 - 0.5
	0.5 - 1
	1 - 1.5
	1.5 - 2
	2 - 2.5
	2.5 - 3
	> 3

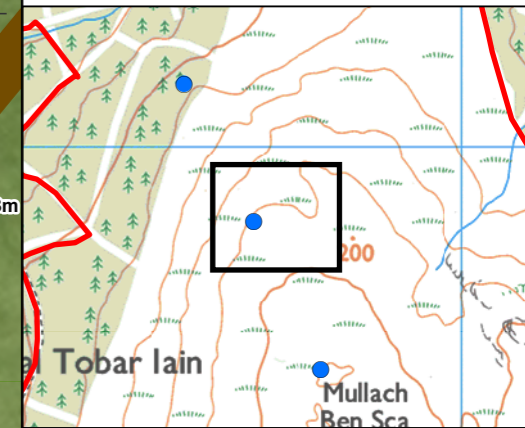

**BEN SCA
WIND FARM LTD**

4/5 LOCHSIDE VIEW
EDINBURGH PARK
EDINBURGH
EH12 9DH
T: +44 (0)131 335 6830
www.slrconsulting.com

**BEN SCA REDESIGN
WIND FARM - EIA**


TA 6.1 PMP

PEAT DEPTH DETAIL - 6 (BS-06)

FIGURE 6.1.3.6

<small>Scale</small> 1:750 @ A3	<small>Date</small> APRIL 2024
---------------------------------	--------------------------------

405.064982.00001.0083.0.6.1.3 Detailed Peat Depth

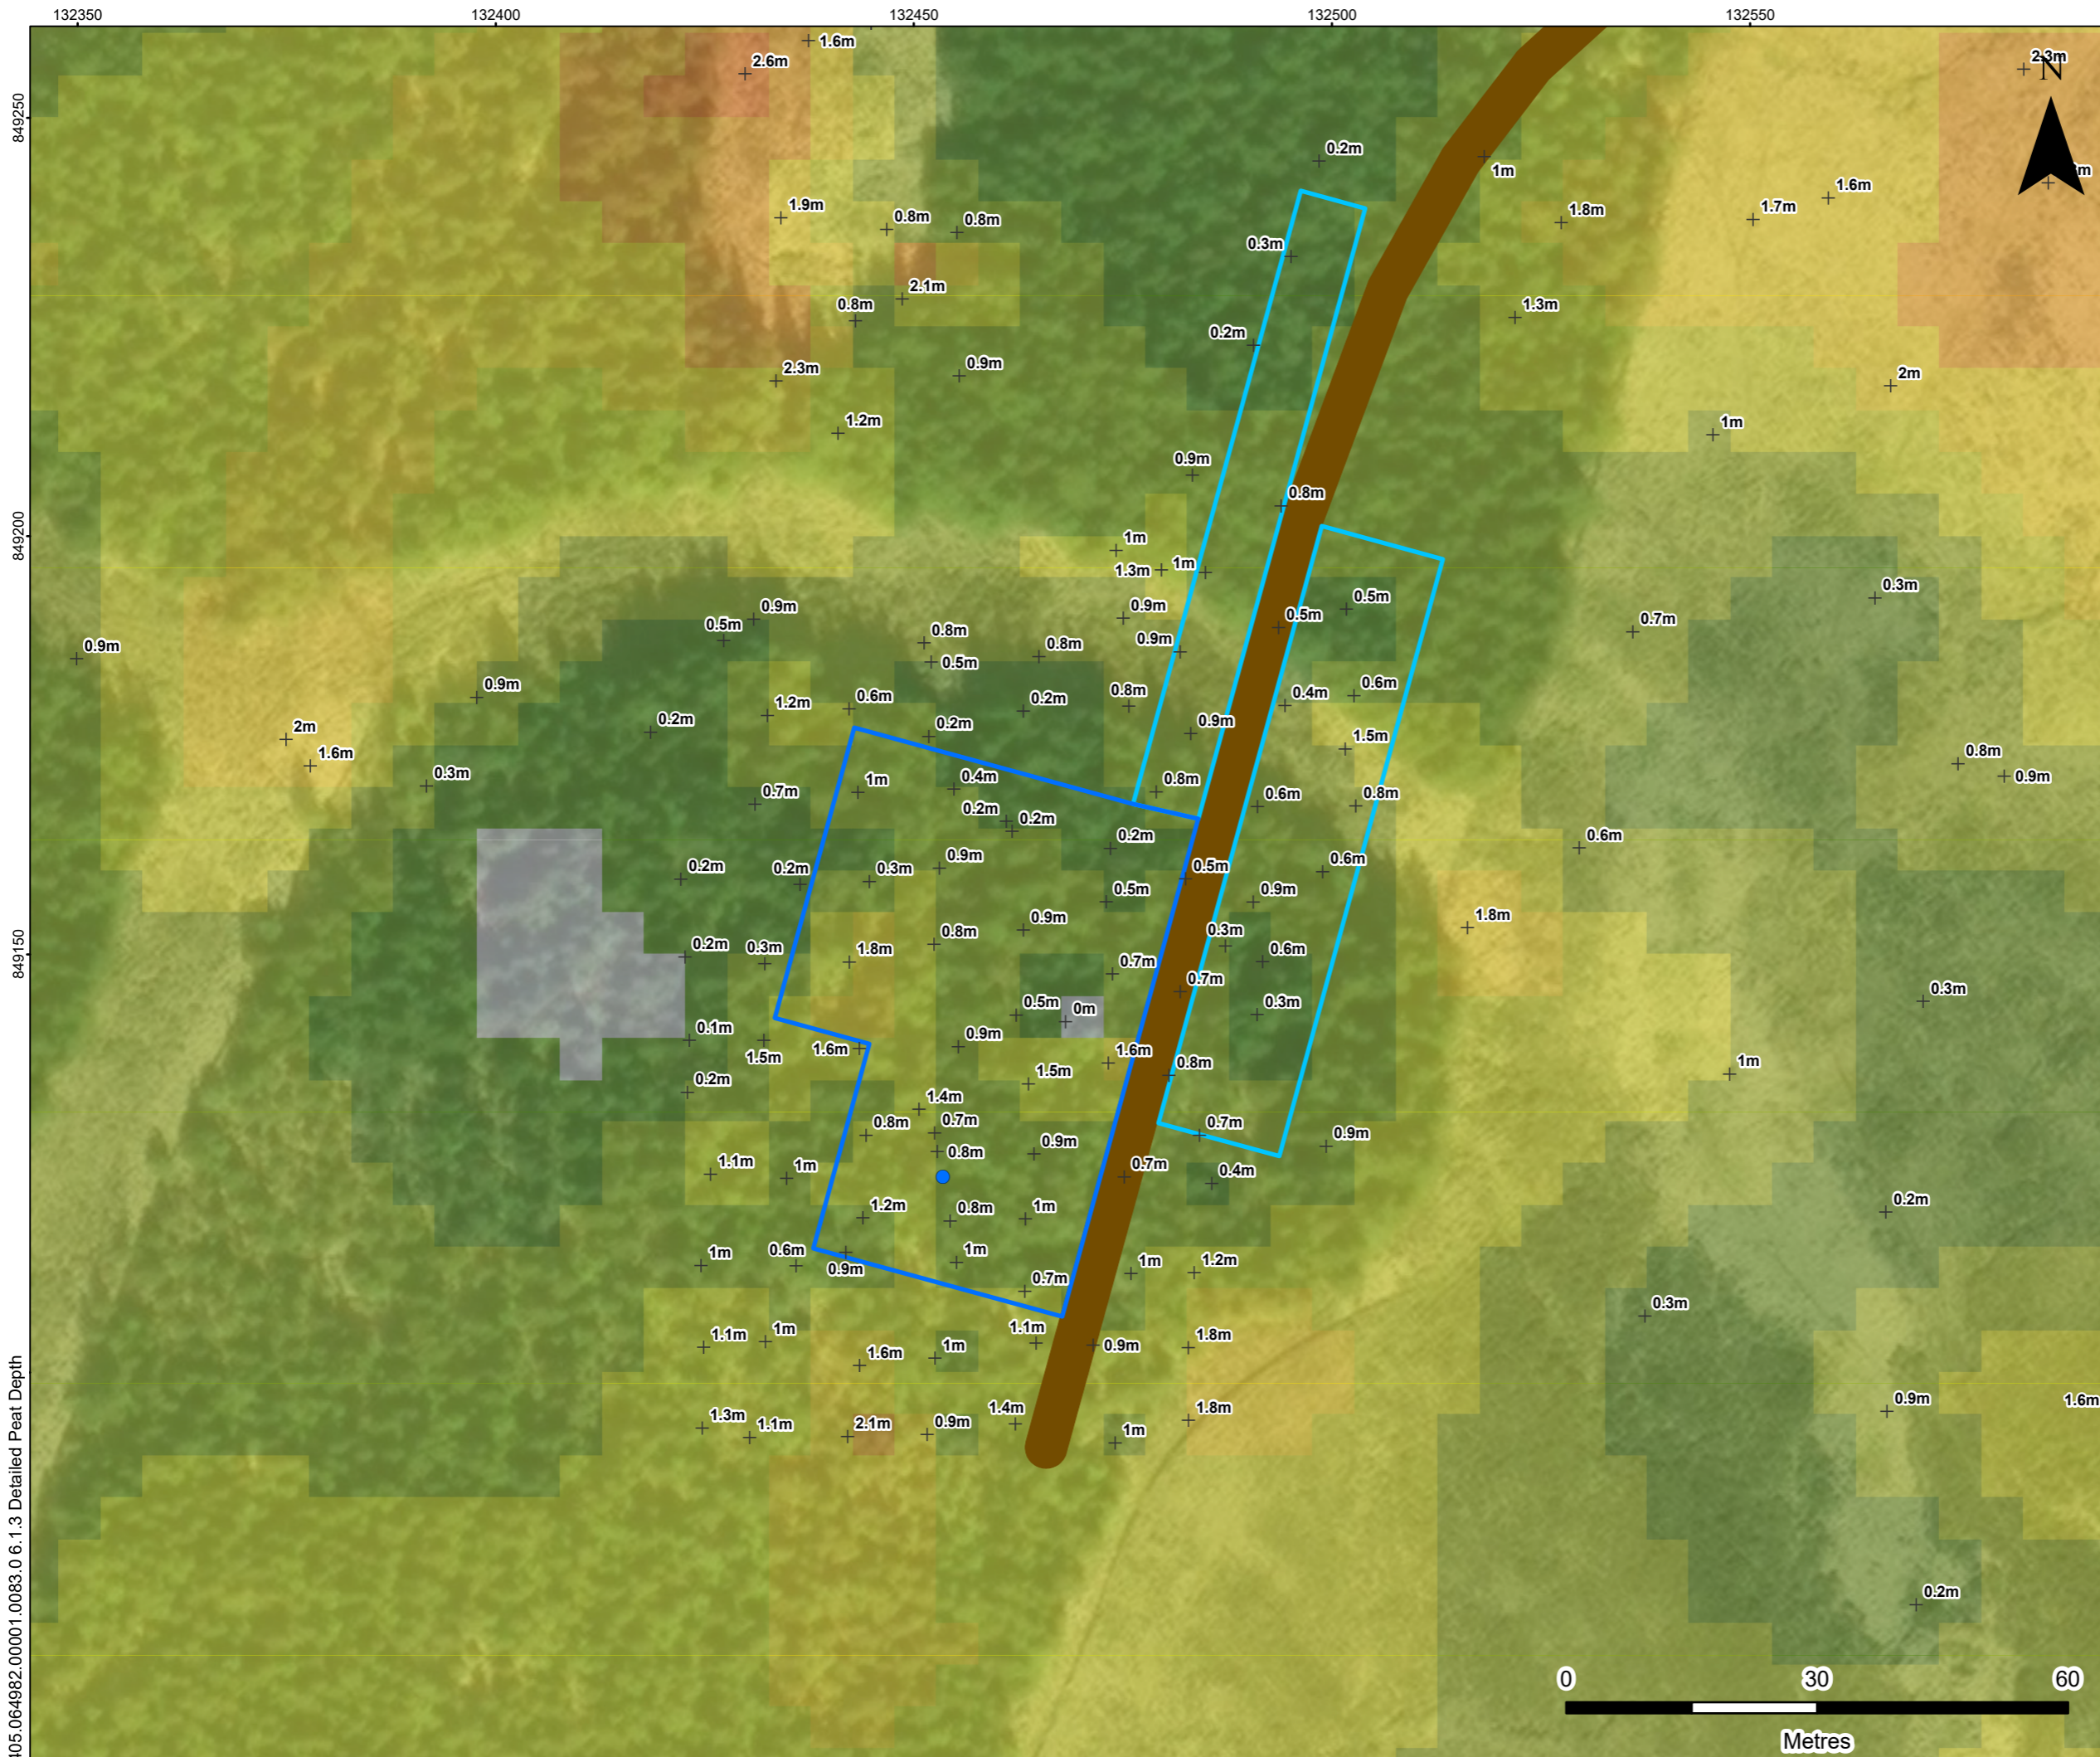


LEGEND

- Application Boundary
- Proposed Turbine Location
- Proposed Permanent Crane Hardstanding
- Proposed Temporary Crane Hardstanding
- Proposed Access Track
- + Peat Probe

Peat Depth (m)

- 0
- 0 - 0.5
- 0.5 - 1
- 1 - 1.5
- 1.5 - 2
- 2 - 2.5
- 2.5 - 3

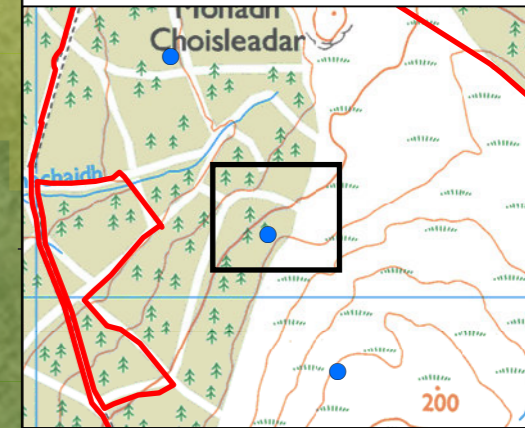

BEN SCA WIND FARM LTD

4/5 LOCHSIDE VIEW
 EDINBURGH PARK
 EDINBURGH
 EH12 9DH
 T: +44 (0)131 335 6830
 www.slrconsulting.com


**BEN SCA REDESIGN
 WIND FARM - EIA**

 TA 6.1 PMP


PEAT DEPTH DETAIL - 7 (BS-07)

FIGURE 6.1.3.7

Scale: 1:750 @ A3 Date: APRIL 2024

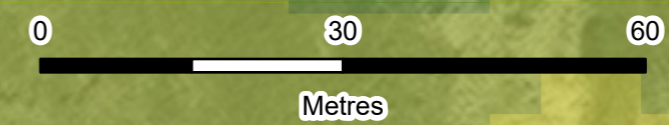

405.064982.00001.0083.0.6.1.3 Detailed Peat Depth

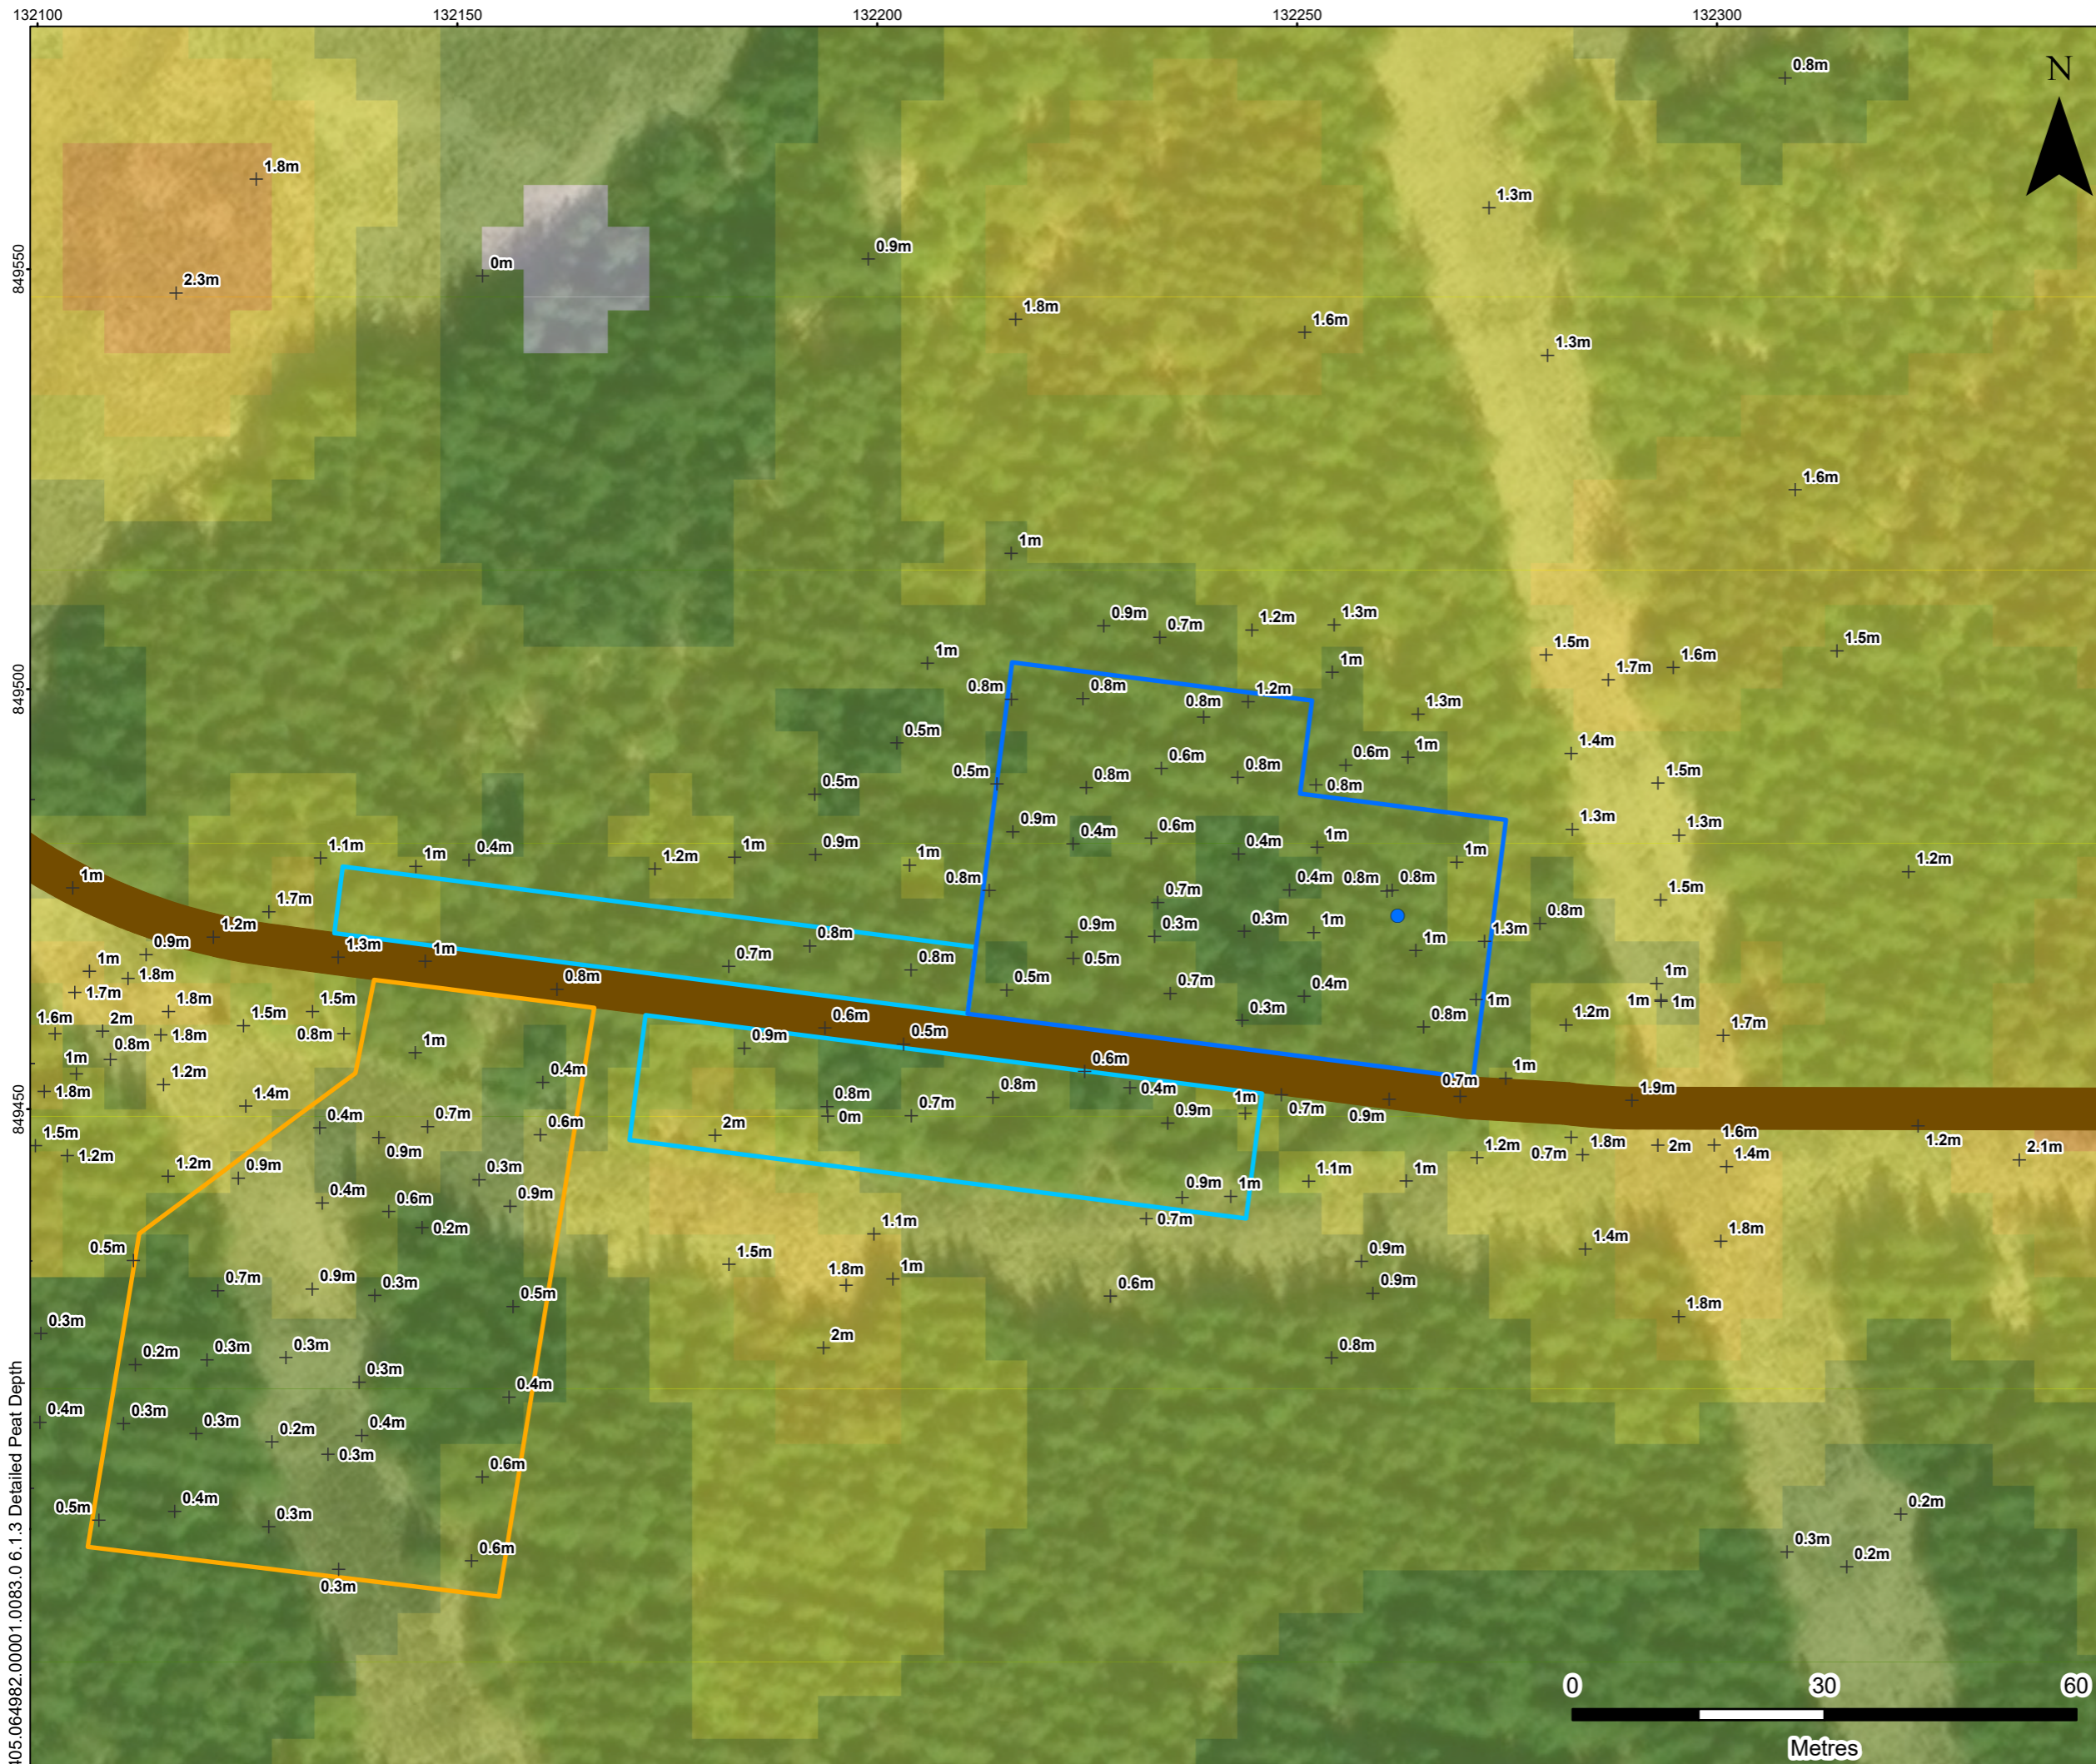


LEGEND

- Application Boundary
- Proposed Turbine Location
- Proposed Permanent Crane Hardstanding
- Proposed Temporary Crane Hardstanding
- Proposed Construction Compound
- Proposed Access Track
- + Peat Probe

Peat Depth (m)

- 0
- 0 - 0.5
- 0.5 - 1
- 1 - 1.5
- 1.5 - 2
- 2 - 2.5

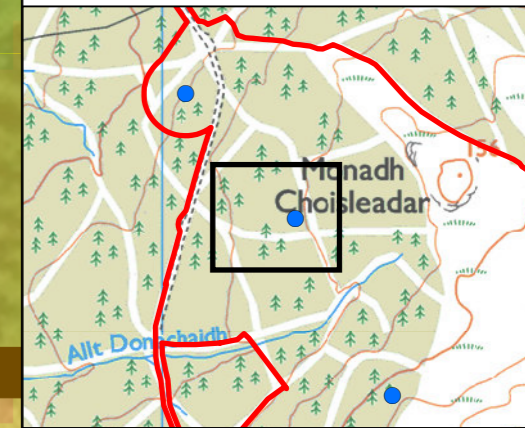

BEN SCA WIND FARM LTD


4/5 LOCHSIDE VIEW
 EDINBURGH PARK
 EDINBURGH
 EH12 9DH
 T: +44 (0)131 335 6830
 www.slrconsulting.com

**BEN SCA REDESIGN
 WIND FARM - EIA**
 TA 6.1 PMP
PEAT DEPTH DETAIL - 8 (BSX-01)
FIGURE 6.1.3.8

Scale: 1:750 @ A3 Date: APRIL 2024



405.064982.00001.0083.0.6.1.3 Detailed Peat Depth

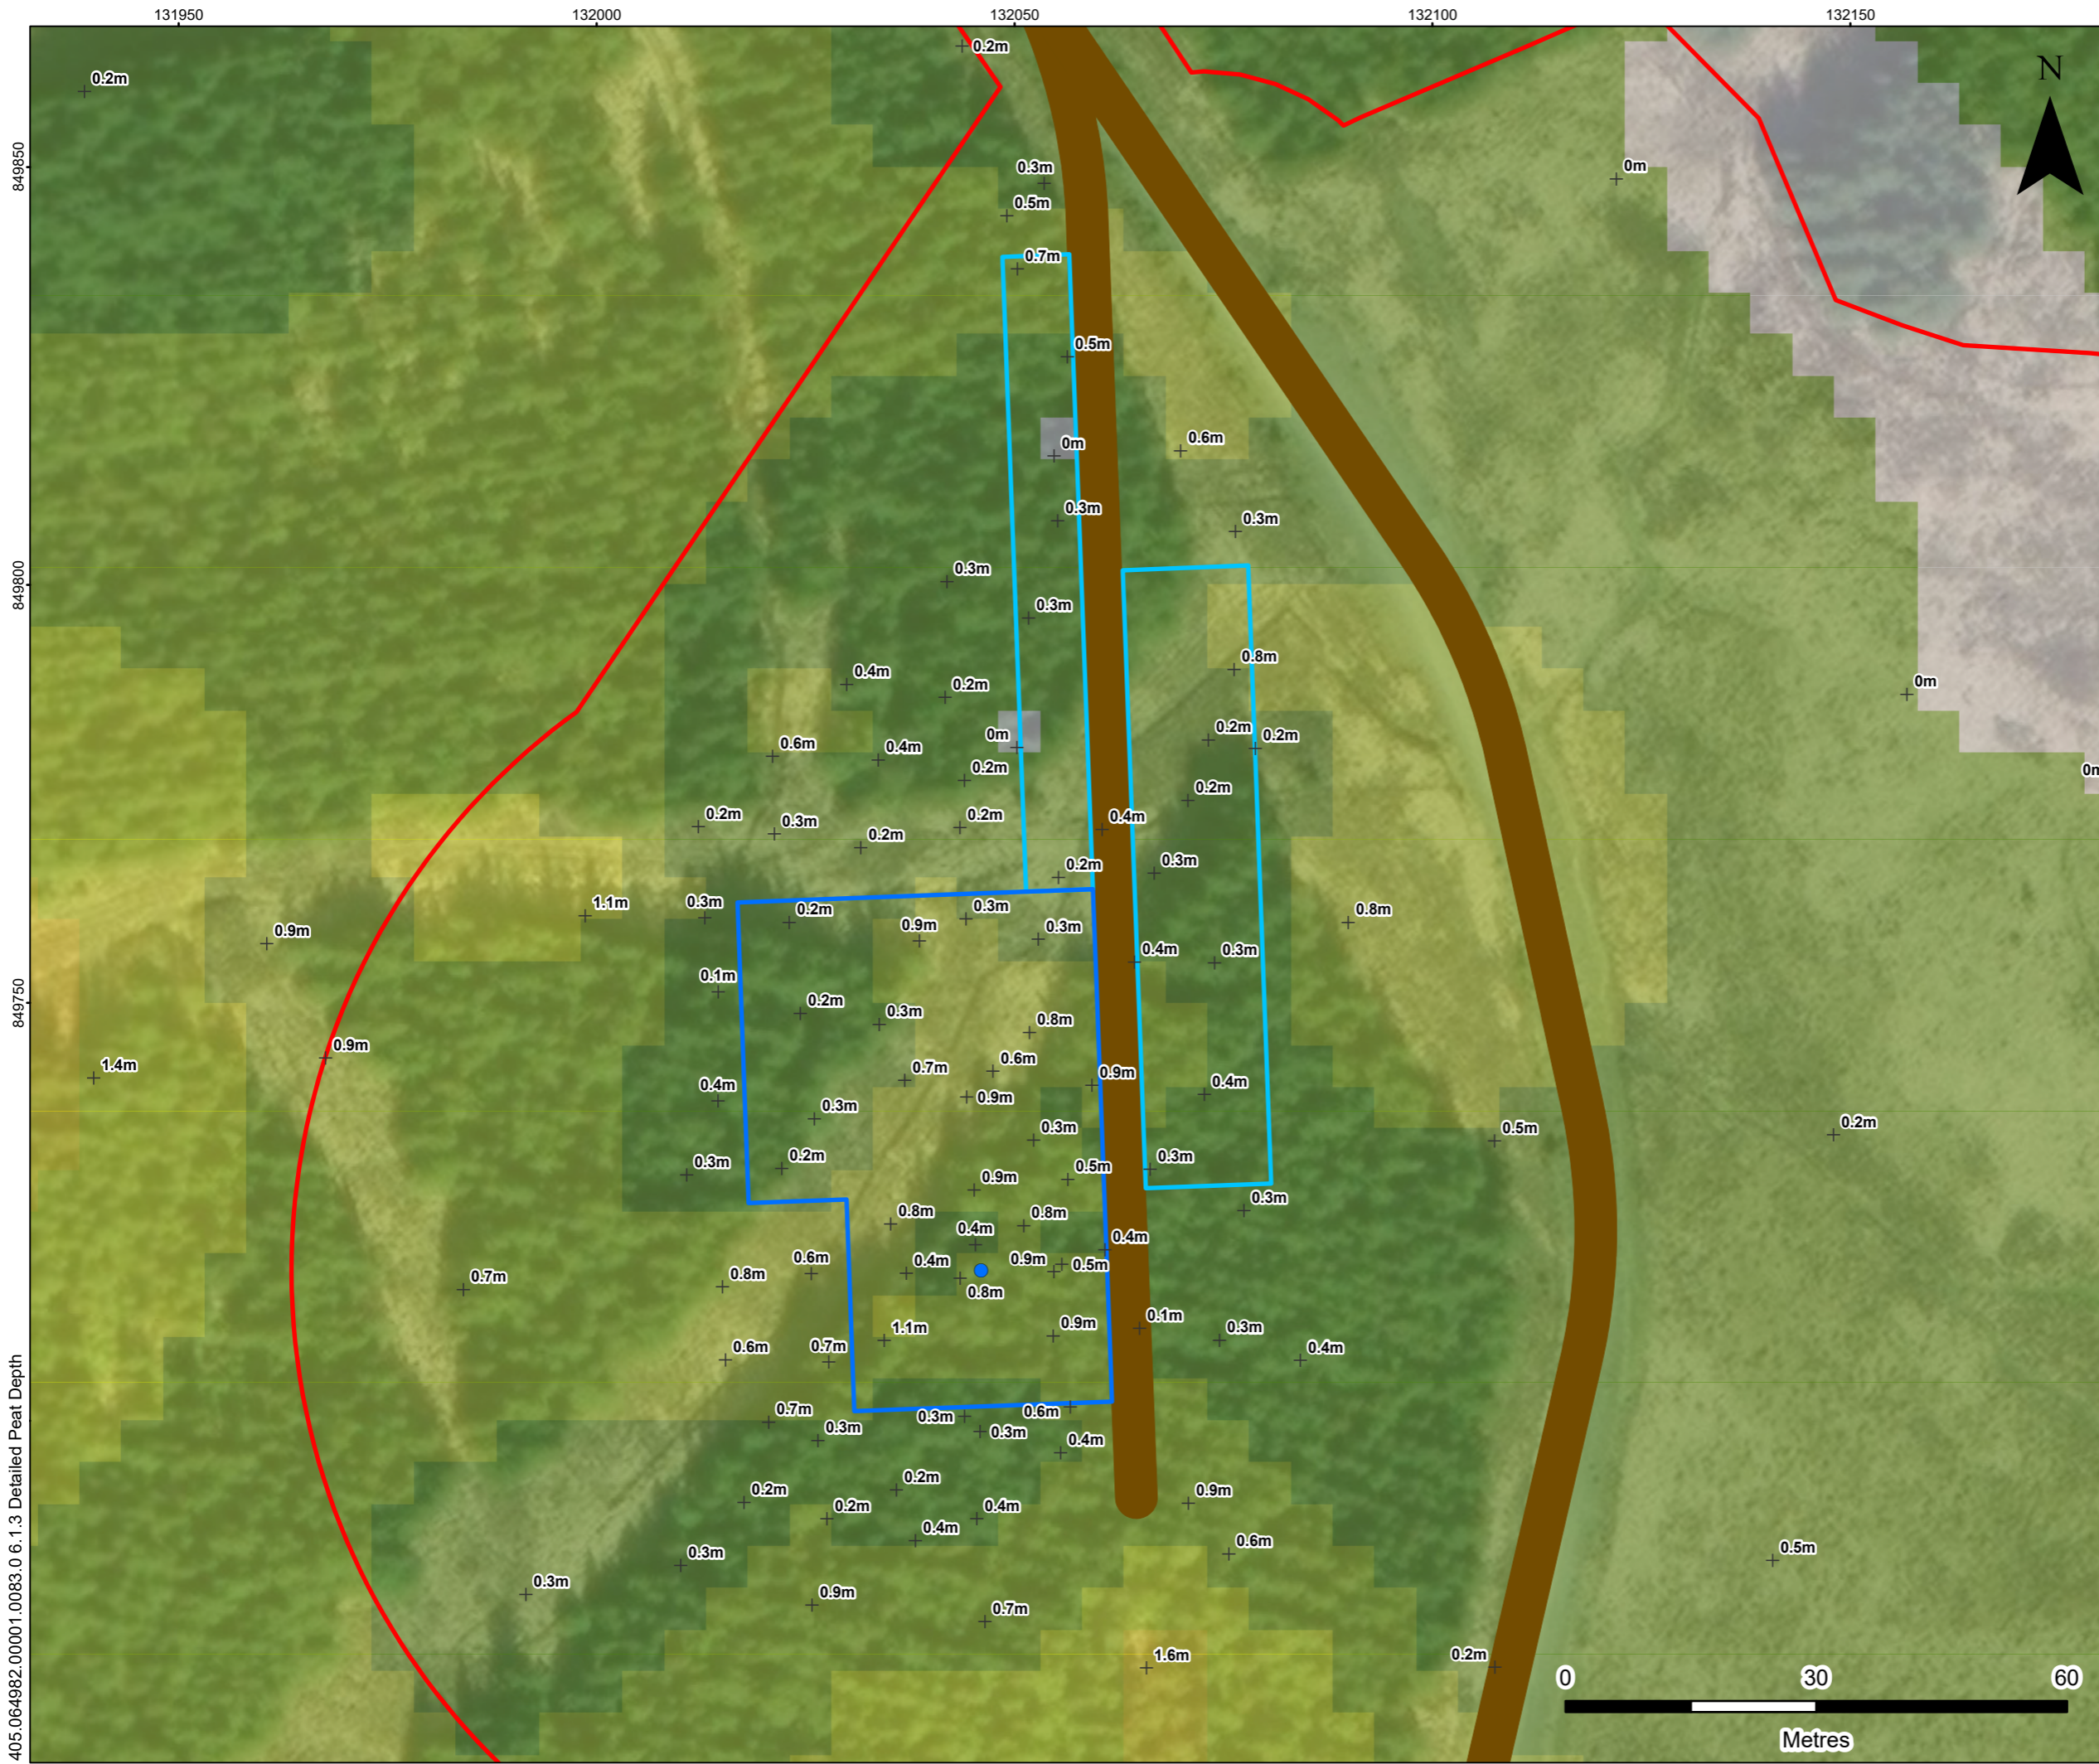


LEGEND

- Application Boundary
- Proposed Turbine Location
- Proposed Permanent Crane Hardstanding
- Proposed Temporary Crane Hardstanding
- Proposed Access Track
- + Peat Probe

Peat Depth (m)

- 0
- 0 - 0.5
- 0.5 - 1
- 1 - 1.5
- 1.5 - 2

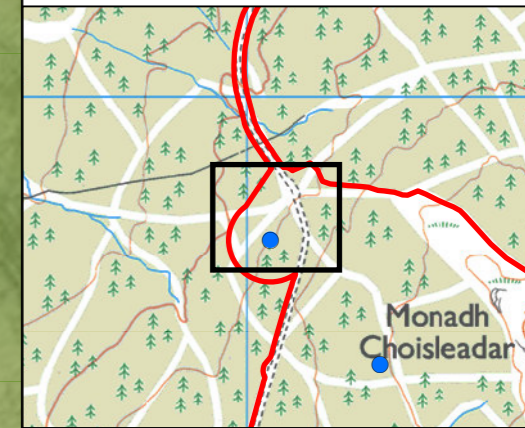


**BEN SCA
WIND FARM LTD**

SLR
 4/5 LOCHSIDE VIEW
 EDINBURGH PARK
 EDINBURGH
 EH12 9DH
 T: +44 (0)131 335 6830
 www.slrconsulting.com

BEN SCA REDESIGN
 WIND FARM - EIA
 TA 6.1 PMP
PEAT DEPTH DETAIL - 9 (BSX-02)

FIGURE 6.1.3.9

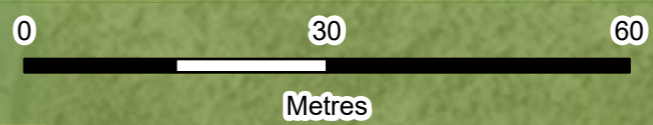

Scale: 1:750 @ A3 Date: APRIL 2024

405.064982.00001.0083.0.6.1.3 Detailed Peat Depth