

LEGEND

- Proposed Turbine Location
- Application Boundary
- Proposed Access Track
- Edinbane Access Track
- Ben Aketil Access Track
- Informal Recreation Route
- Core Path
- Proposed Link Path Without Balmeanach


BEN SCA WIND FARM LTD



BEN SCA REDESIGN
WIND FARM - EIA
TA 8.1 PAMP
**PROPOSED PATHS PLAN
WITHOUT BALMEANACH**
FIGURE 8.1.a

Scale: 1:25,000 @ A3 Date: FEBRUARY 2024

405.064982.00001.0133.0 8.1.1 Proposed Paths Plan

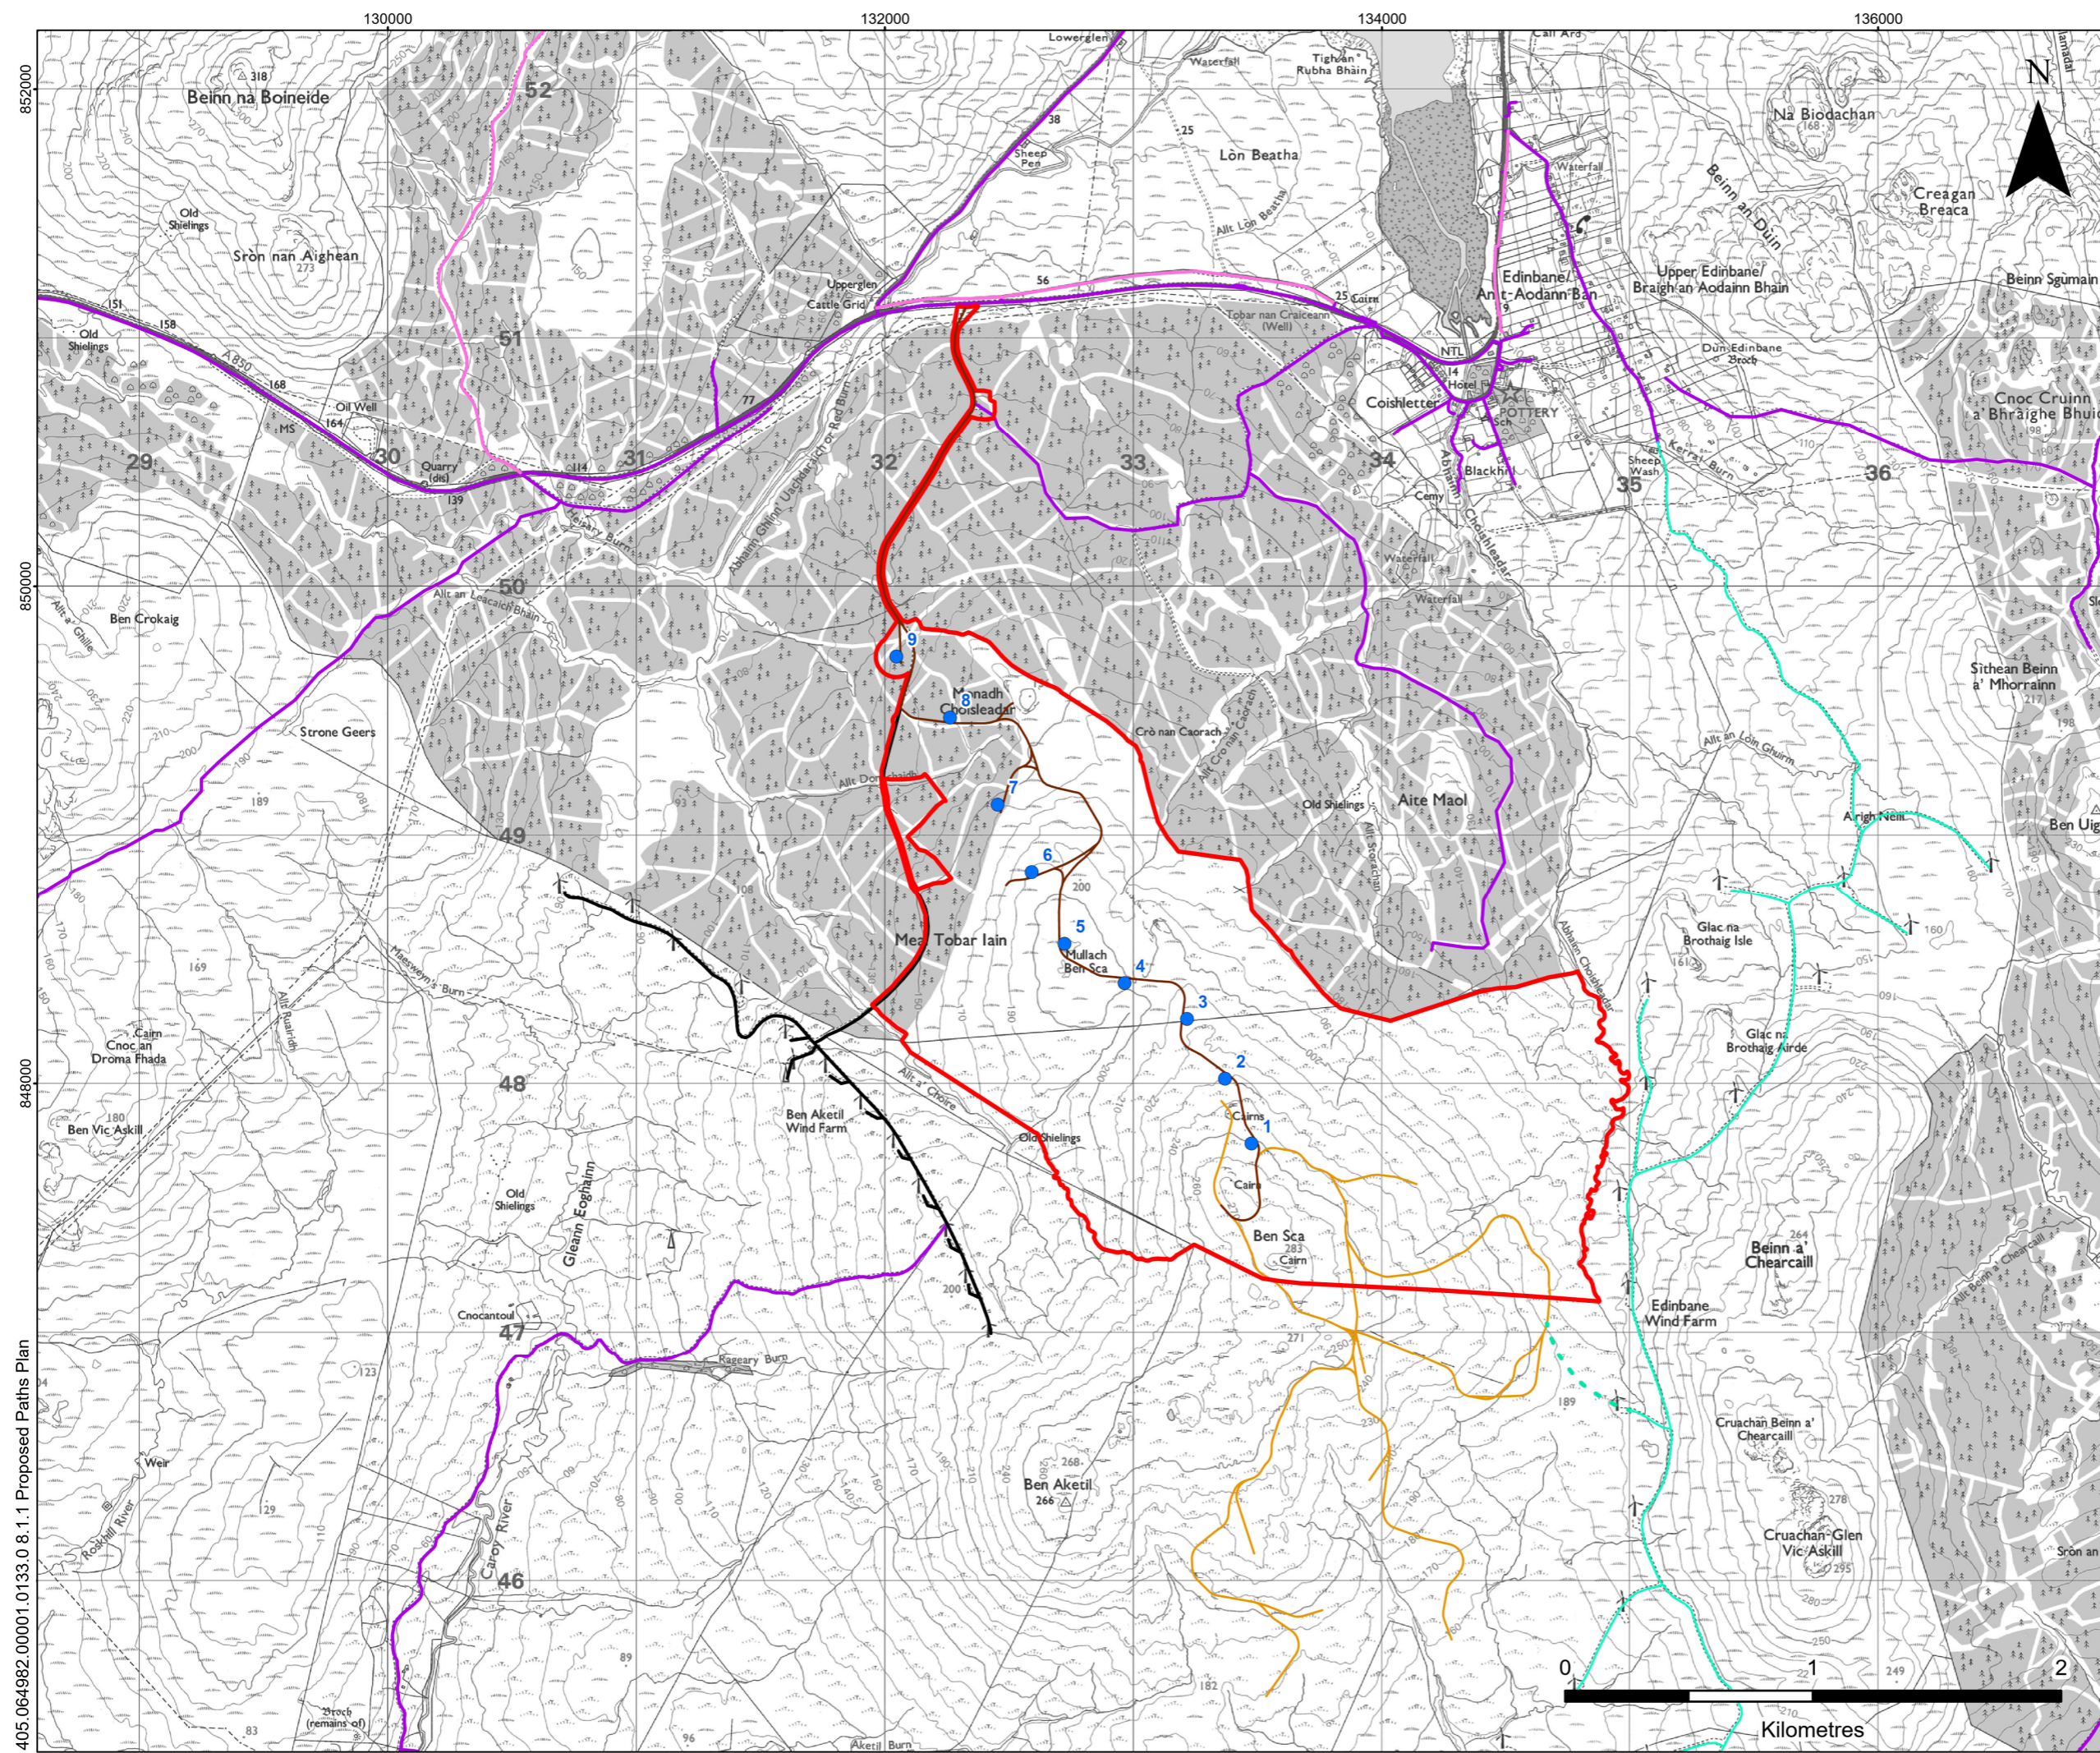

LEGEND

- Proposed Turbine Location
- Application Boundary
- Proposed Access Track
- Edinbane Access Track
- Ben Aketil Access Track
- Informal Recreation Route
- Core Path
- Balmeanach Track
- Proposed Link Path With Balmeanach

BEN SCA WIND FARM LTD



BEN SCA REDESIGN
 WIND FARM - EIA
 TA 8.1 PAMP
**PROPOSED PATHS PLAN
 WITH BALMEANACH**
FIGURE 8.1.1b

Scale 1:25,000 @ A3 Date FEBRUARY 2024

405.064982.00001.0133.0 8.1.1 Proposed Paths Plan