

120000

130000


140000

860000


850000

840000

11223.00001.0258.0 Figure 1 Site Location

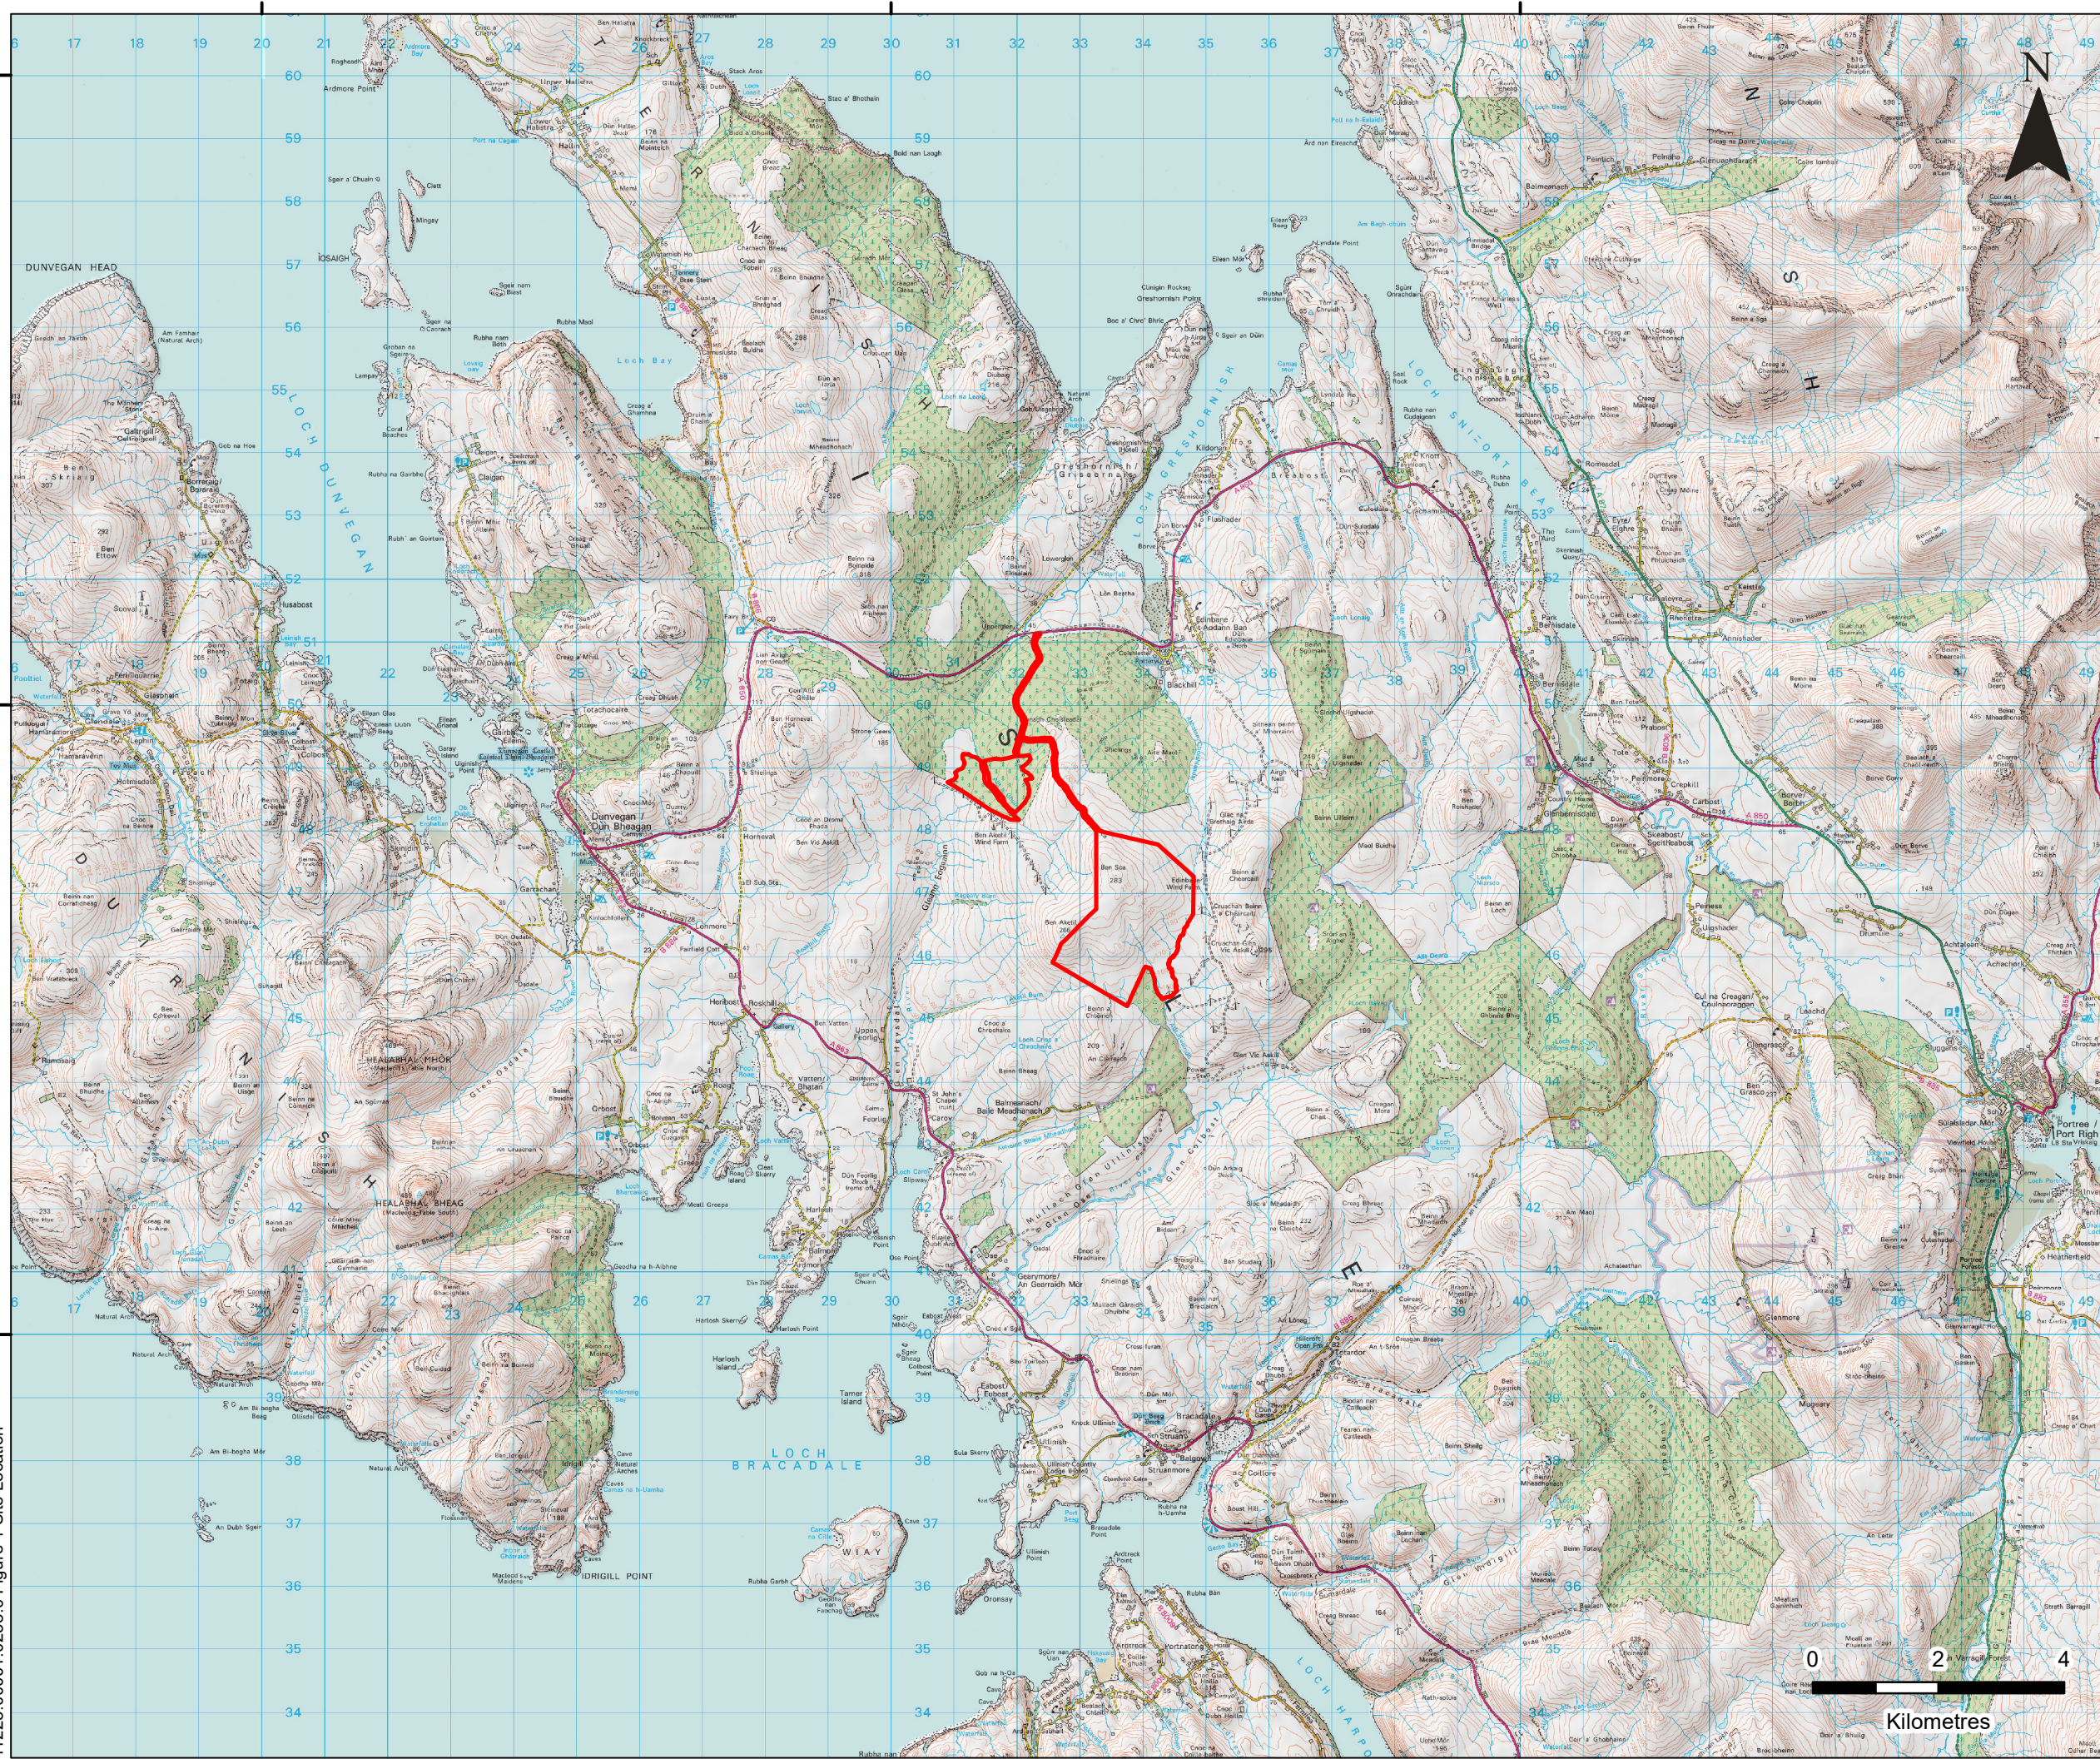

**LEGEND**

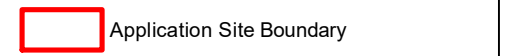

# BALMEANACH WIND FARM LIMITED

**SLR** 4/5 LOCHSIDE VIEW  
EDINBURGH PARK  
EDINBURGH  
EH12 9DH  
T: +44 (0)131 335 6830  
www.slrconsulting.com

BALMEANACH WIND FARM - EIA  
NON TECHNICAL SUMMARY  
SITE LOCATION  
**FIGURE 1**



Scale 1:100,000 @ A3 Date JULY 2023