

LEGEND

- Application Site Boundary
- Proposed Turbine Location
- ★ Proposed Permanent Met Mast
- Proposed Crane Hardstanding
- Proposed Construction Compound
- Proposed Substation
- Proposed Turning Head
- Potential Borrow Pit
- Proposed Habitat Management Area
- Existing Access Track
- Consented Access Track

Proposed Track Alignment

- Proposed
- Proposed Option A
- Proposed Option A1
- Proposed Option A2
- Proposed Option B




BALMEANACH WIND FARM LIMITED

4/5 LOCHSIDE VIEW
 EDINBURGH PARK
 EDINBURGH
 EH12 9DH
 T: +44 (0)131 335 6830
 www.slrconsulting.com

BALMEANACH WIND FARM - EIA
 NON TECHNICAL SUMMARY
 SITE LAYOUT
FIGURE 3a


Scale 1:30,000 @ A3 Date JULY 2023

11223_00001_0260_0 Figure 3 Site Layout

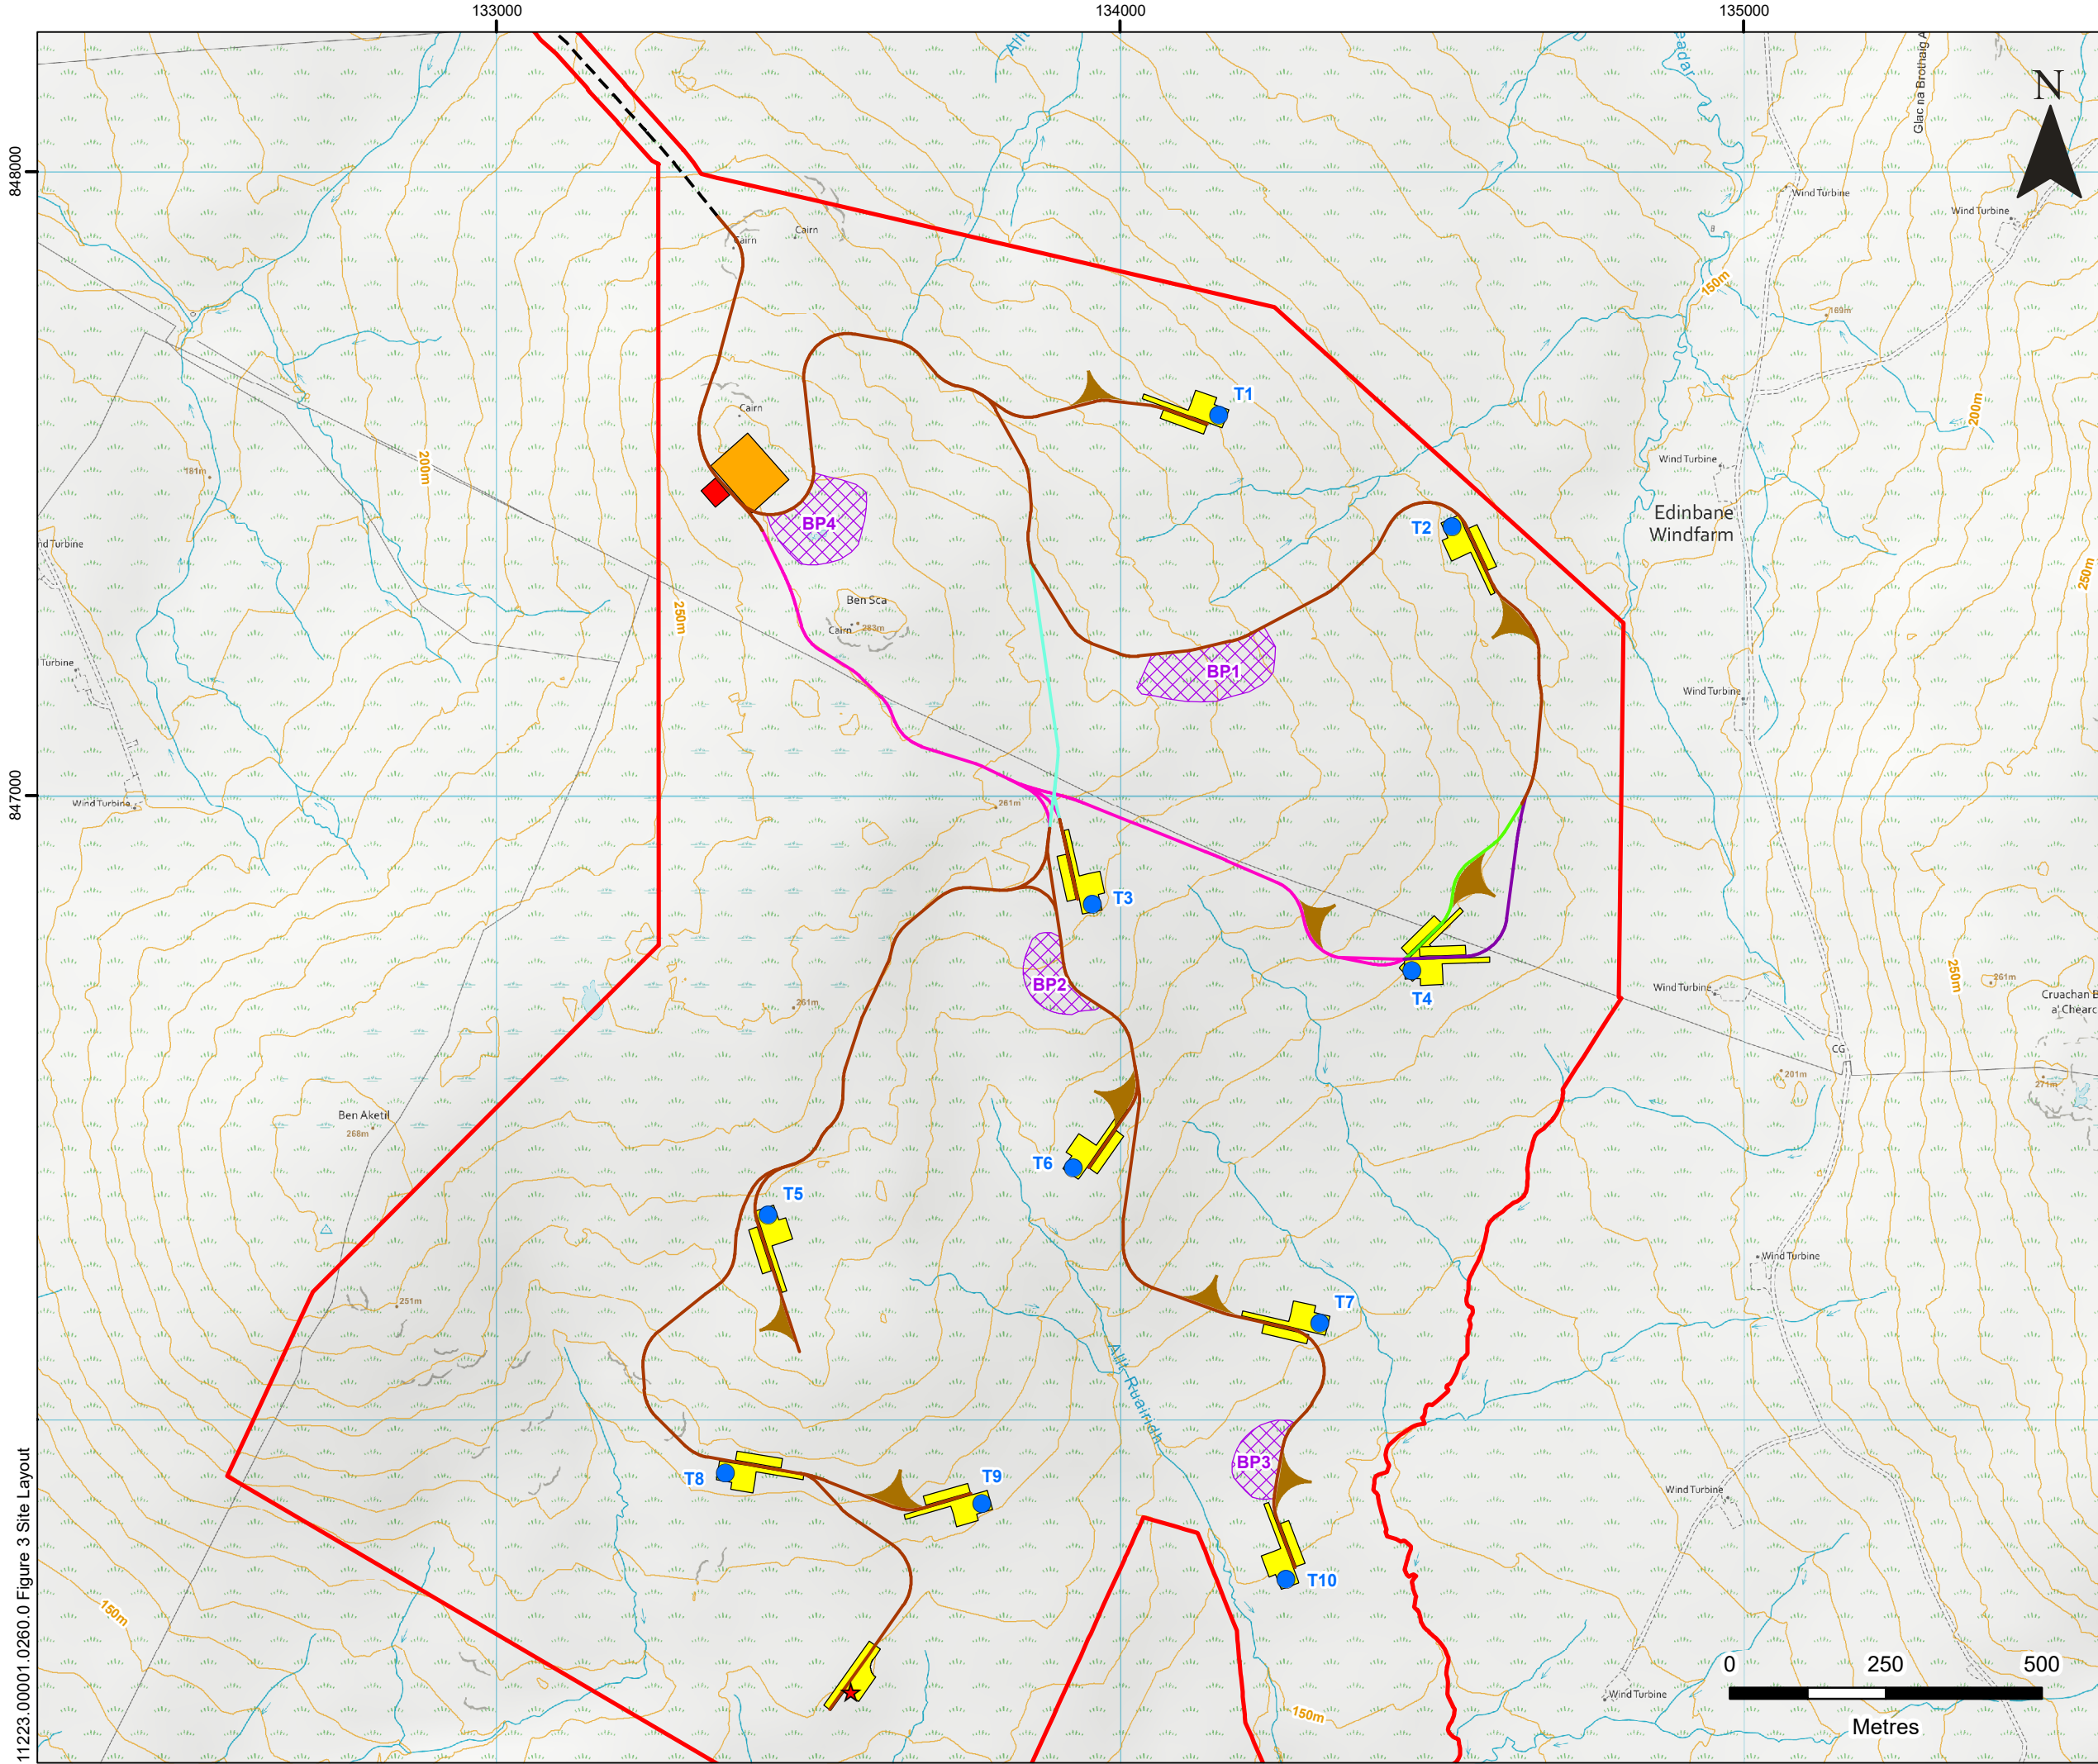

LEGEND

- Application Site Boundary
- Proposed Turbine Location
- ★ Proposed Permanent Met Mast
- Proposed Crane Hardstanding
- Proposed Construction Compound
- Proposed Substation
- Proposed Turning Head
- Potential Borrow Pit
- Consented Access Track
- Proposed Track Alignment**
- Proposed
- Proposed Option A
- Proposed Option A1
- Proposed Option A2
- Proposed Option B

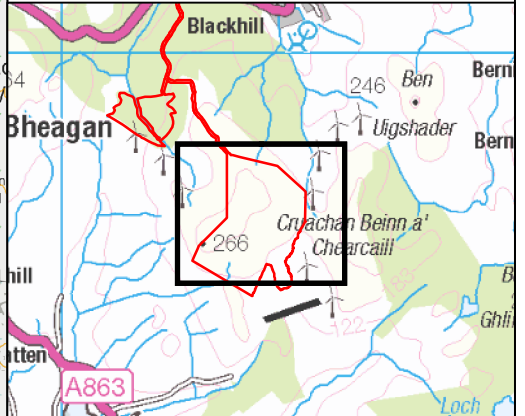

**BALMEANACH
WIND FARM LIMITED**

SLR 4/5 LOCHSIDE VIEW
EDINBURGH PARK
EDINBURGH
EH12 9DH
T: +44 (0)131 335 6830
www.slrconsulting.com

BALMEANACH WIND FARM - EIA
NON TECHNICAL SUMMARY

SITE LAYOUT

FIGURE 3b

Scale 1:10,000 @ A3 Date JULY 2023

11223.00001.0260.0 Figure 3 Site Layout