


120000 125000 130000 135000 140000 145000

860000  
855000  
850000  
845000  
840000

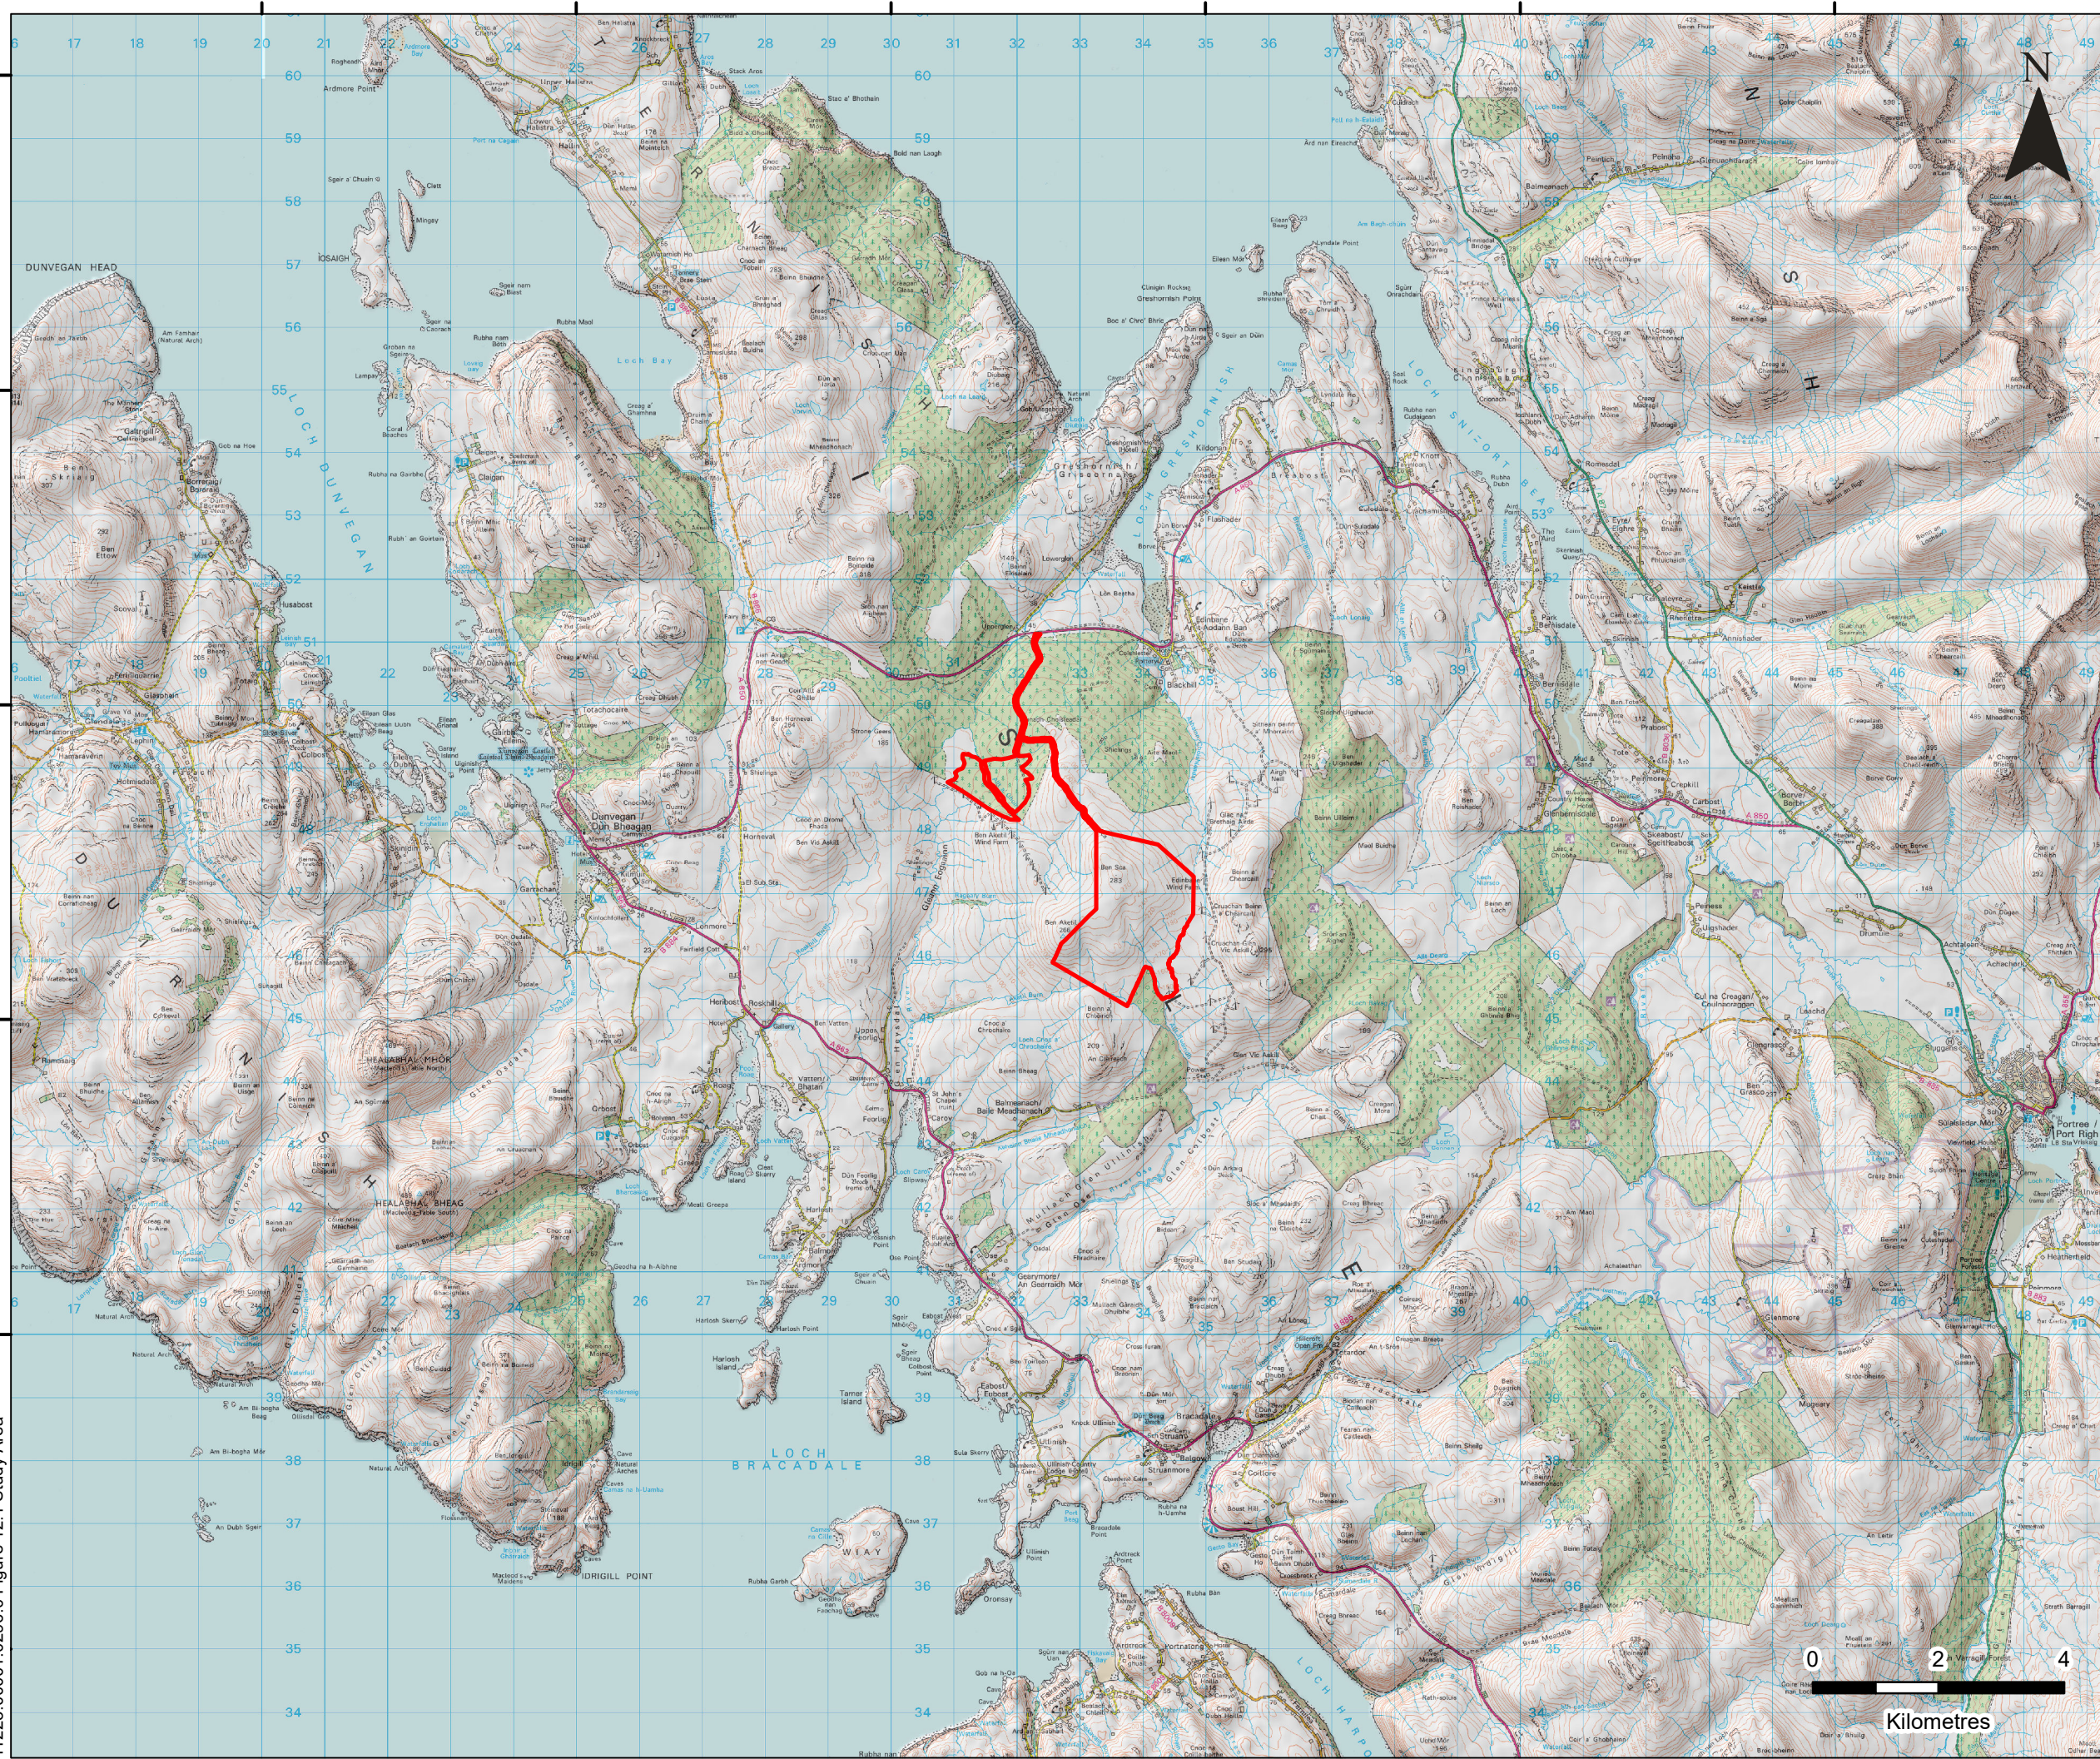

**LEGEND**

Application Site Boundary



# BALMEANACH WIND FARM LIMITED

4/5 LOCHSIDE VIEW  
EDINBURGH PARK  
EDINBURGH  
EH12 9DH

T: +44 (0)131 335 6830  
www.slrconsulting.com

**BALMEANACH WIND FARM - EIA**

**SITE ACCESS, TRAFFIC  
AND TRANSPORT**

**STUDY AREA**

**FIGURE 12.1**

Scale 1:100,000 @ A3 Date JULY 2023



11223.00001.0296.0 Figure 12.1 Study Area