

## Appendix B Swept Path Assessments

Blade Raised @ 60°



© Pell Frischmann

<b>Pell Frischmann</b> 93 GEORGE STREET, EDINBURGH, EH2 3ES Tel: +44 (0)131 240 1270 Email: ptedinburgh@pellfrischmann.com www.pellfrischmann.com	Project	Balmeanach Wind Farm	Drawn	GLJ	19/05/2023	Scale	1:1000 @ A3
	Client	Balmeanach Wind Farm Limited	Designed	GB	19/05/2023	File No.	230519 BalmeanachTracking V136.dwg
<b>Key</b> Wheel SPA Body SPA Load SPA Indicative Over-run Over-sail	Drawing Title	V136 Blade and Tower	Checked	GB	19/05/2023	Drawing Status	Draft
	SPA Location	Kyle of Lochalsh Port Exit & A87 Junction	Point of Interest	1 & 2		Drawing No.	SK01
	Notes:						Revision


1. All mitigation is subject to confirmation through a test run.  
 2. This is not a construction drawing and is intended for illustration purposes only.

Tower Step Frame



© Pell Frischmann

<b>Pell Frischmann</b> 93 GEORGE STREET, EDINBURGH, EH2 3ES Tel: +44 (0)131 240 1270 Email: ptedinburgh@pellfrischmann.com www.pellfrischmann.com	Project	Balmeanach Wind Farm	Drawn	GLJ	19/05/2023	Scale	1:1000 @ A3
	Client	Balmeanach Wind Farm Limited	Designed	GB	19/05/2023	File No.	230519 BalmeanachTracking V136.dwg
<b>Key</b> <span style="color:red">—</span> Wheel SPA <span style="color:green">—</span> Body SPA <span style="color:purple">—</span> Load SPA <span style="color:cyan">—</span> Indicative <span style="border: 1px solid red; padding: 2px;"> </span> Over-run <span style="border: 1px solid blue; padding: 2px;"> </span> Over-sail	Drawing Title	V136 Blade and Tower	Checked	GB	19/05/2023	Drawing Status	Draft
	SPA Location	Kyle of Lochalsh Port Exit & A87 Junction	Point of Interest	1 & 2		Drawing No.	SK01A
						Notes:	Revision
						1. All mitigation is subject to confirmation through a test run. 2. This is not a construction drawing and is intended for illustration purposes only.	1

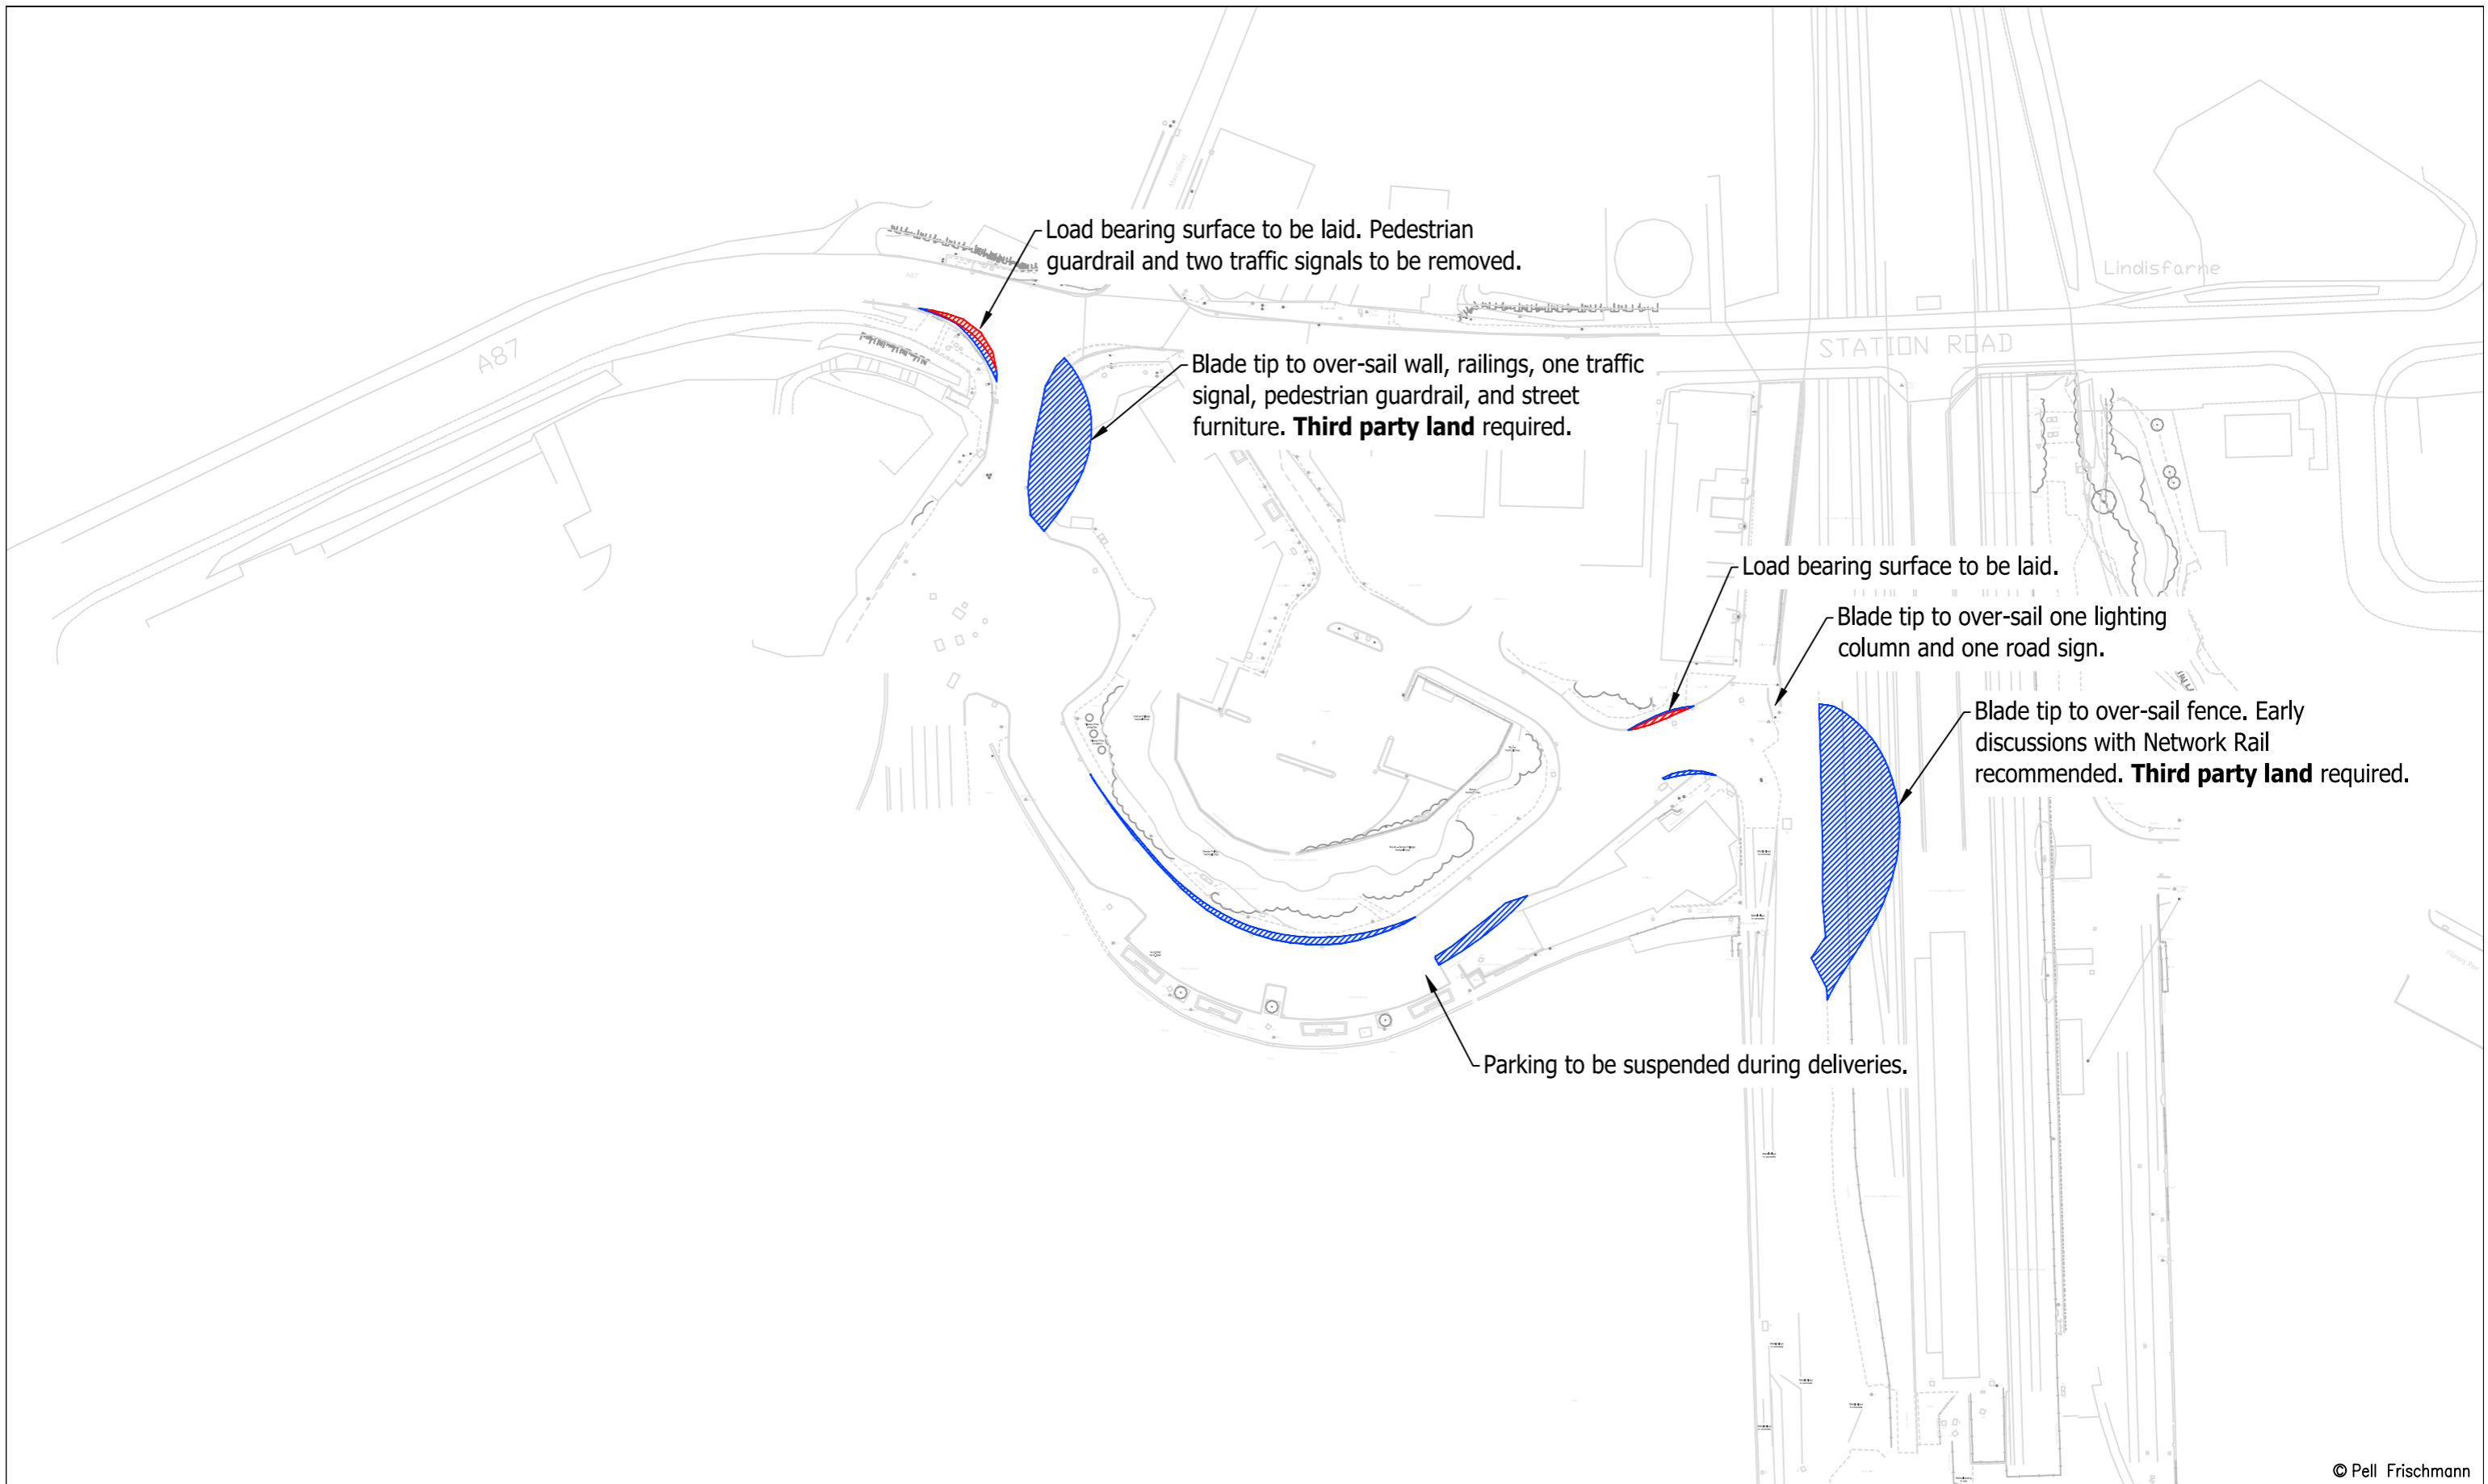

© Pell Frischmann

<b>Pell Frischmann</b> 93 GEORGE STREET, EDINBURGH, EH2 3ES Tel: +44 (0)131 240 1270 Email: ptedinburgh@pellfrischmann.com www.pellfrischmann.com	Project	Balmeanach Wind Farm	Scale	1:1000 @ A3	
	Client	Balmeanach Wind Farm Limited	Drawn	GLJ	19/05/2023
<b>Key</b> Wheel SPA Body SPA Load SPA Indicative Over-run Over-sail	Drawing Title	V136 Blade and Tower	Designed	GB	19/05/2023
	SPA Location	Kyle of Lochalsh Port Exit & A87 Junction	Checked	GB	19/05/2023
			Point of Interest	1 & 2	
			Drawing No.	SK01B	
			Notes:	1. All mitigation is subject to confirmation through a test run. 2. This is not a construction drawing and is intended for illustration purposes only.	
			Drawing Status	Draft	
			Revision	1	

Blade Raised @ 60°

Tower Step Frame



© Pell Frischmann


<b>Pell Frischmann</b> <small>93 GEORGE STREET, EDINBURGH, EH2 3ES</small> <small>Tel: +44 (0)131 240 1270</small> <small>Email: ptedinburgh@pellfrischmann.com</small> <small>www.pellfrischmann.com</small>	Project	Balmeanach Wind Farm	Name	GLJ	Date	19/05/2023	Scale	1:750 @ A3
	Client	Balmeanach Wind Farm Limited	Designed	GB	19/05/2023	File No.	230519 BalmeanachTracking V136.dwg	
<b>Key</b> <span style="color: red;">—</span> Wheel SPA <span style="color: green;">—</span> Body SPA <span style="color: magenta;">—</span> Load SPA <span style="color: cyan;">—</span> Indicative <span style="border: 1px solid red; display: inline-block; width: 10px; height: 10px; transform: rotate(45deg);"></span> Over-run <span style="border: 1px solid blue; display: inline-block; width: 10px; height: 10px; transform: rotate(45deg);"></span> Over-sail	Drawing Title	V136 Blade and Tower	Checked	GB	19/05/2023	Drawing Status	Draft	
	SPA Location	A87 Kyleakin Roundabout	Point of Interest	3		Revision	1	
			Drawing No.	SK02		Notes:	1. All mitigation is subject to confirmation through a test run. 2. This is not a construction drawing and is intended for illustration purposes only.	




© Pell Frischmann

<b>Pell Frischmann</b> <small>93 GEORGE STREET, EDINBURGH, EH2 3ES</small> <small>Tel: +44 (0)131 240 1270</small> <small>Email: ptedinburgh@pellfrischmann.com</small> <small>www.pellfrischmann.com</small>	Project	Balmeanach Wind Farm	<table border="1"> <tr> <td></td> <td>Name</td> <td>Date</td> <td>Scale</td> </tr> <tr> <td>Drawn</td> <td>GLJ</td> <td>19/05/2023</td> <td>1:750 @ A3</td> </tr> <tr> <td>Designed</td> <td>GB</td> <td>19/05/2023</td> <td rowspan="2">File No. 230519 BalmeanachTracking V136.dwg</td> </tr> <tr> <td>Checked</td> <td>GB</td> <td>19/05/2023</td> </tr> <tr> <td colspan="2">Point of Interest</td> <td>3</td> <td>Drawing Status</td> </tr> <tr> <td colspan="2">Drawing No.</td> <td>SK02A</td> <td>Revision</td> </tr> </table>		Name	Date	Scale	Drawn	GLJ	19/05/2023	1:750 @ A3	Designed	GB	19/05/2023	File No. 230519 BalmeanachTracking V136.dwg	Checked	GB	19/05/2023	Point of Interest		3	Drawing Status	Drawing No.		SK02A	Revision
		Name	Date	Scale																						
Drawn	GLJ	19/05/2023	1:750 @ A3																							
Designed	GB	19/05/2023	File No. 230519 BalmeanachTracking V136.dwg																							
Checked	GB	19/05/2023																								
Point of Interest		3	Drawing Status																							
Drawing No.		SK02A	Revision																							
Client	Drawing Title	V136 Blade and Tower	Notes:																							
<b>Balmeanach Wind Farm Limited</b>	SPA Location	A87 Kyleakin Roundabout	1. All mitigation is subject to confirmation through a test run. 2. This is not a construction drawing and is intended for illustration purposes only.																							
<b>Key</b> Wheel SPA Body SPA Load SPA Indicative Over-run Over-sail			1																							

Blade Raised @ 60°

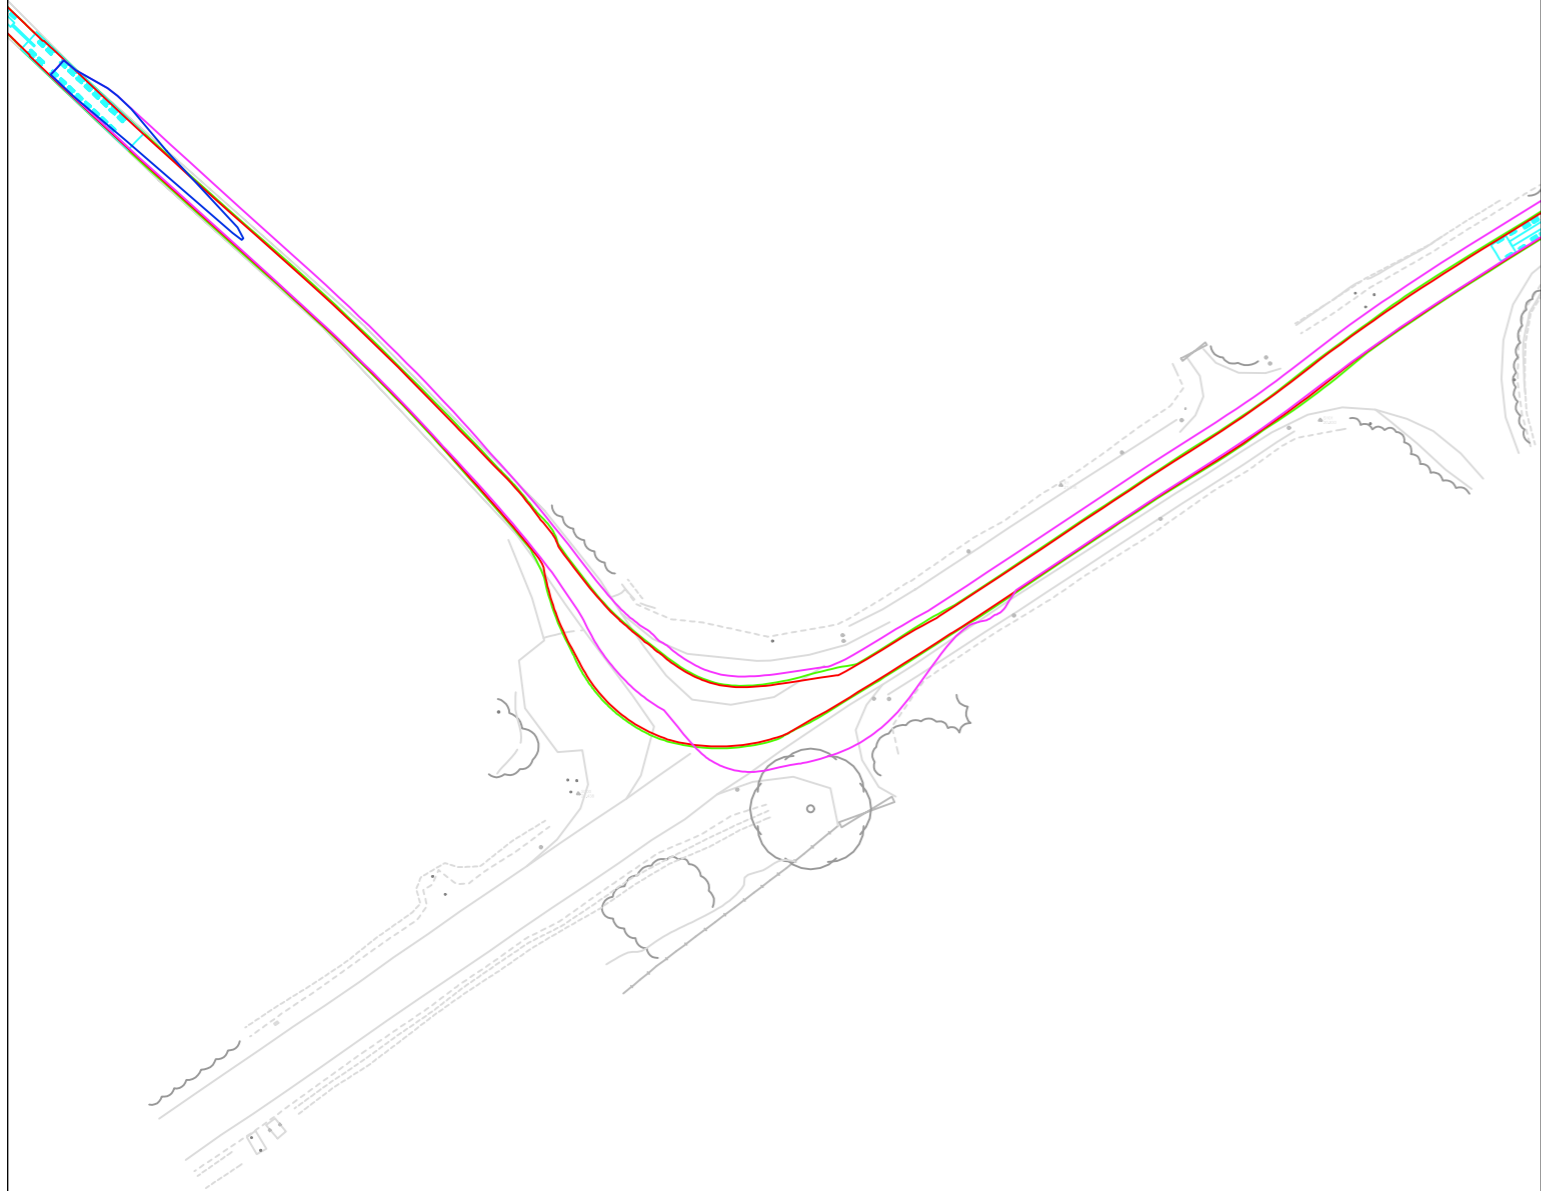


Blade

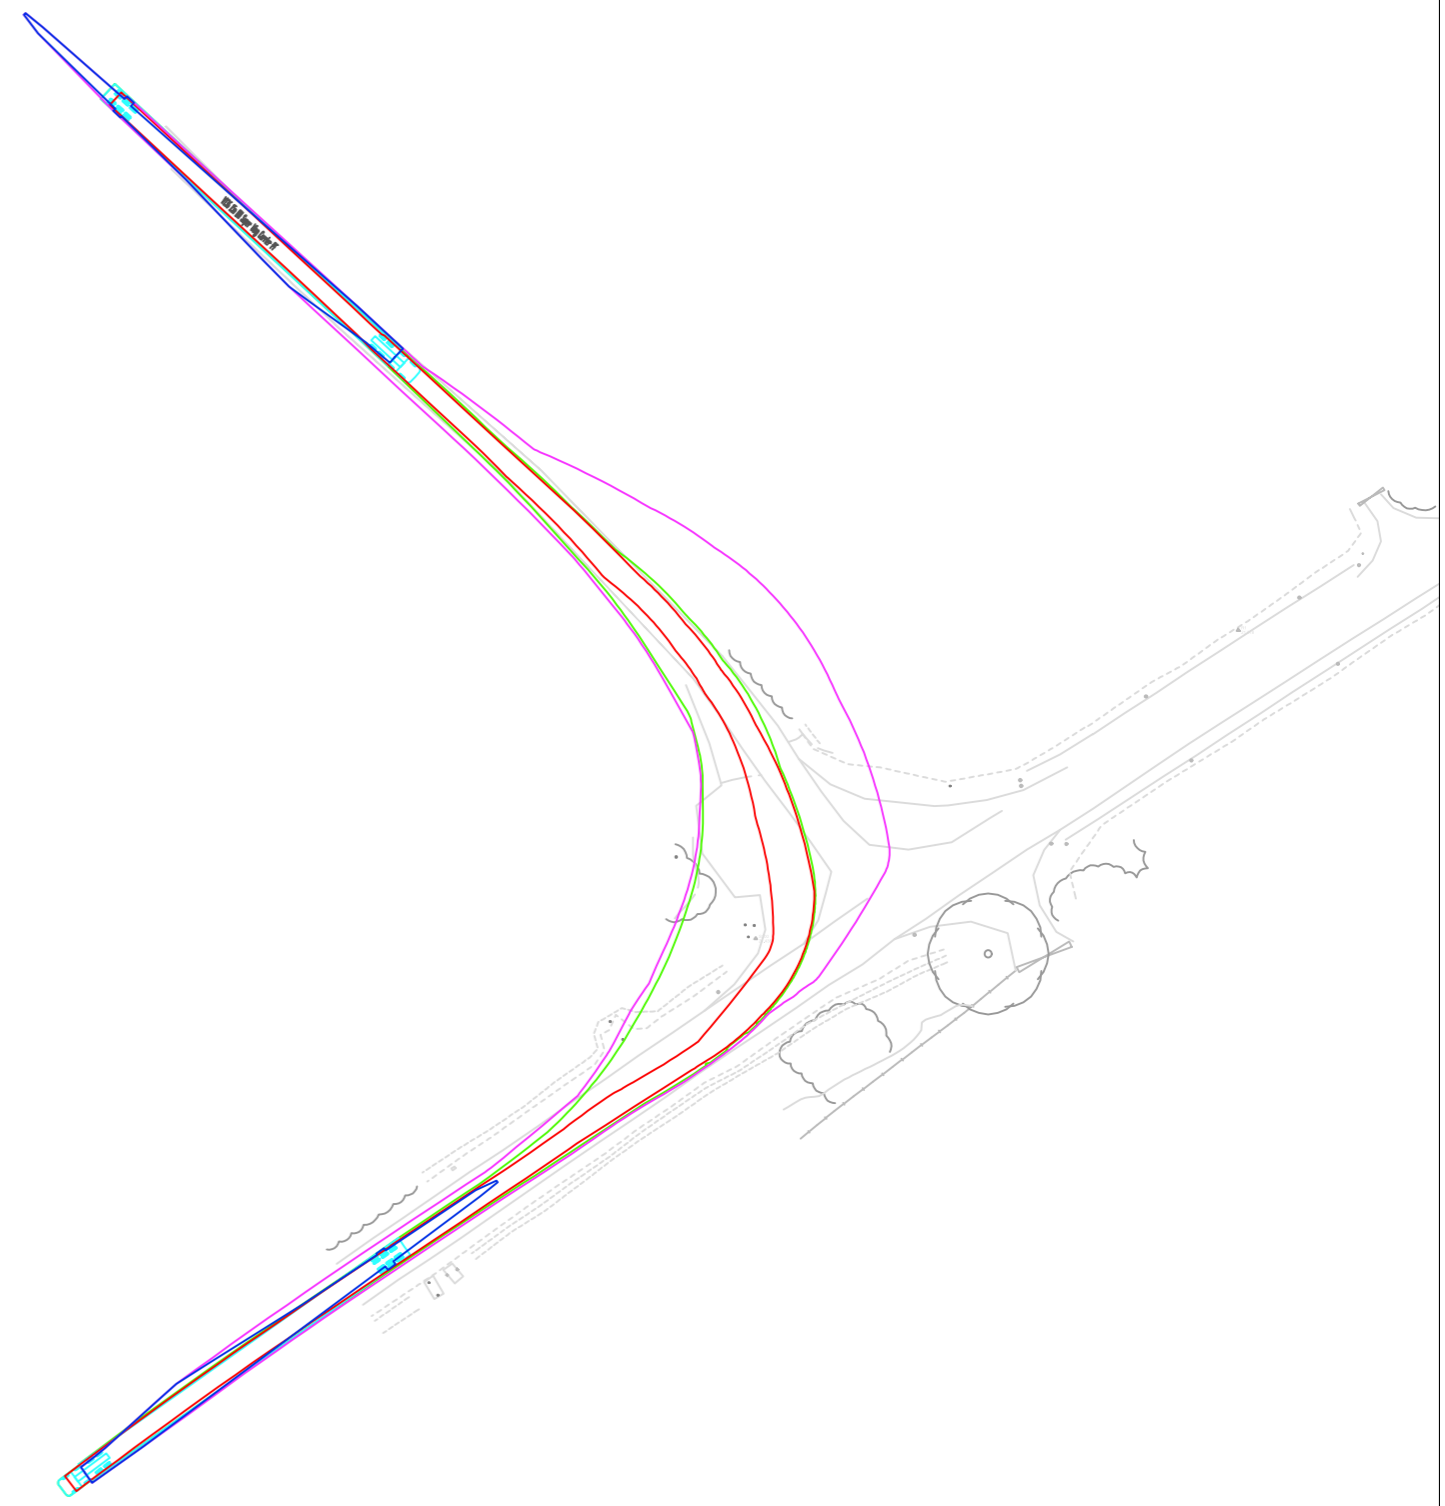


© Pell Frischmann

<b>Pell Frischmann</b> <small>93 GEORGE STREET, EDINBURGH, EH2 3ES</small> <small>Tel: +44 (0)131 240 1270</small> <small>Email: ptedinburgh@pellfrischmann.com</small> <small>www.pellfrischmann.com</small>	Project	Balmeanach Wind Farm	Name	GLJ	Date	19/05/2023	Scale	1:1000 @ A3
	Client	Balmeanach Wind Farm Limited	Designed	GB	19/05/2023	File No.	230519 BalmeanachTracking V136.dwg	
<b>Key</b> <span style="color:red">—</span> Wheel SPA <span style="color:green">—</span> Body SPA <span style="color:magenta">—</span> Load SPA <span style="color:cyan">—</span> Indicative <span style="border: 1px solid red; display: inline-block; width: 10px; height: 10px; transform: rotate(45deg);"></span> Over-run <span style="border: 1px solid blue; display: inline-block; width: 10px; height: 10px; transform: rotate(45deg);"></span> Over-sail	Drawing Title	V136 Blade and Tower	Checked	GB	19/05/2023	Drawing Status	Draft	
	SPA Location	A87 Bradford Airport	Point of Interest	5		Revision	1	
			Drawing No.	SK03		Notes:	1. All mitigation is subject to confirmation through a test run. 2. This is not a construction drawing and is intended for illustration purposes only.	

Tower Step Frame

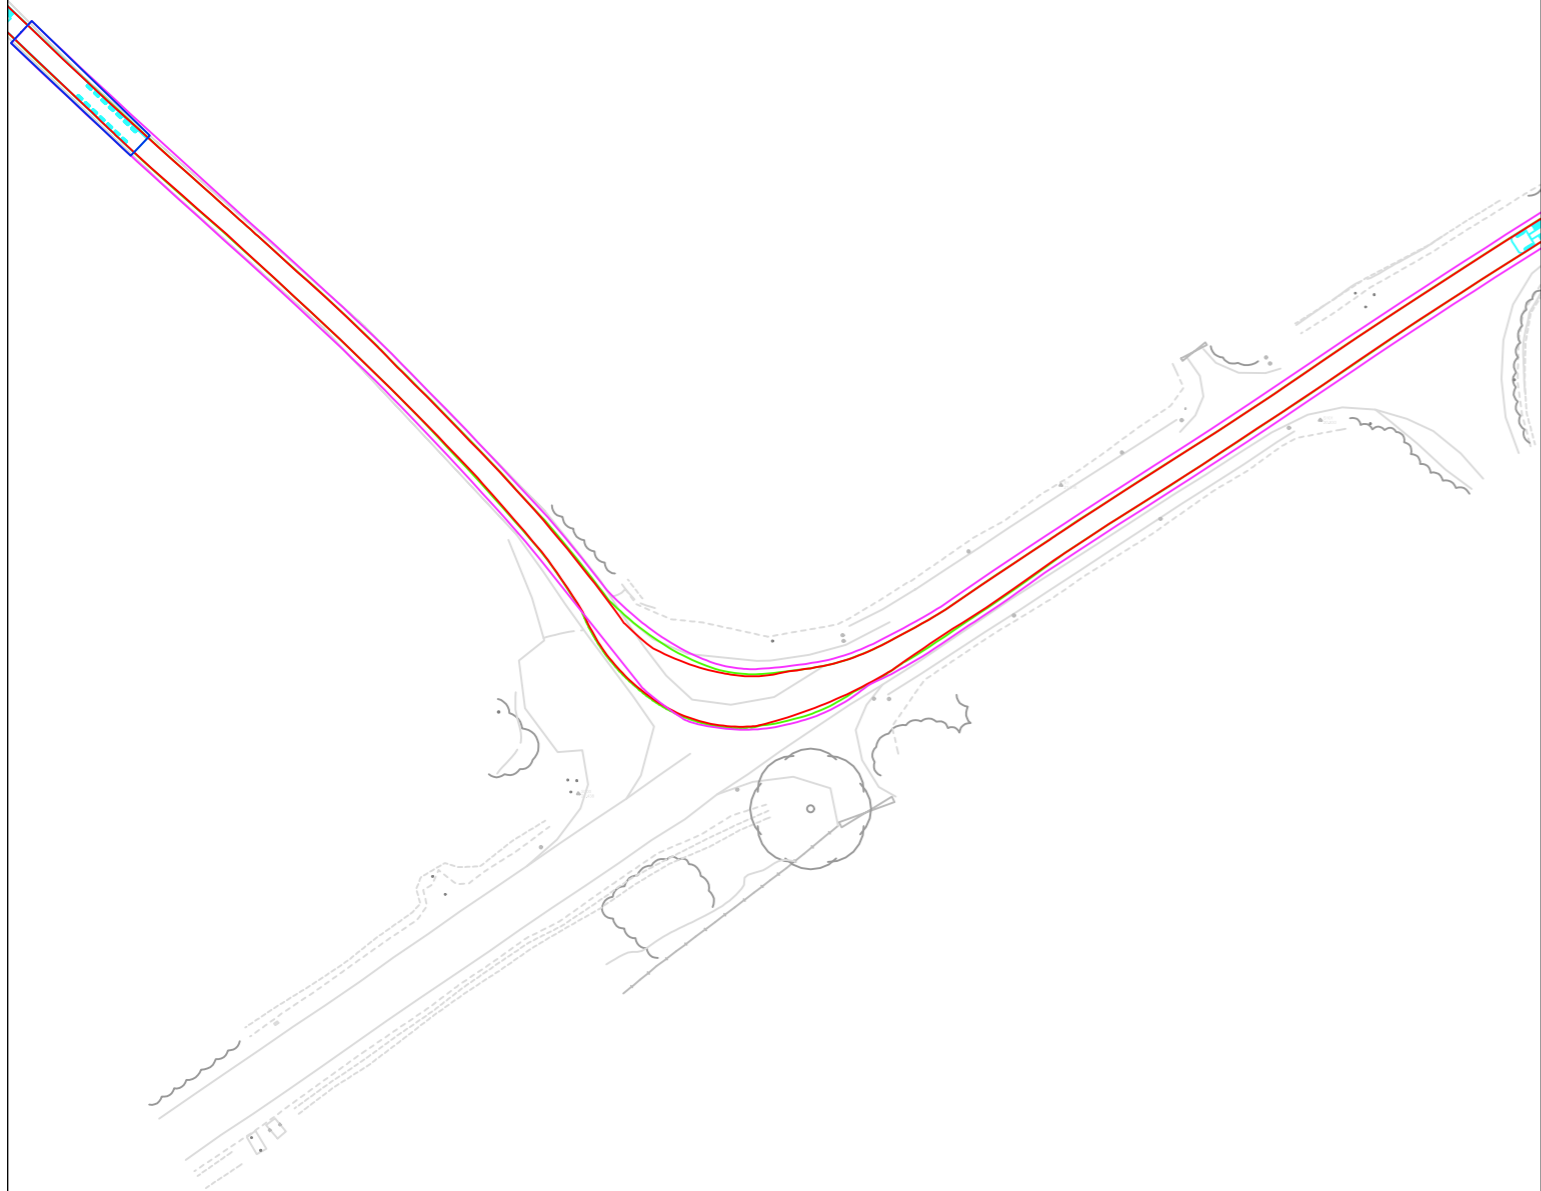

Tower

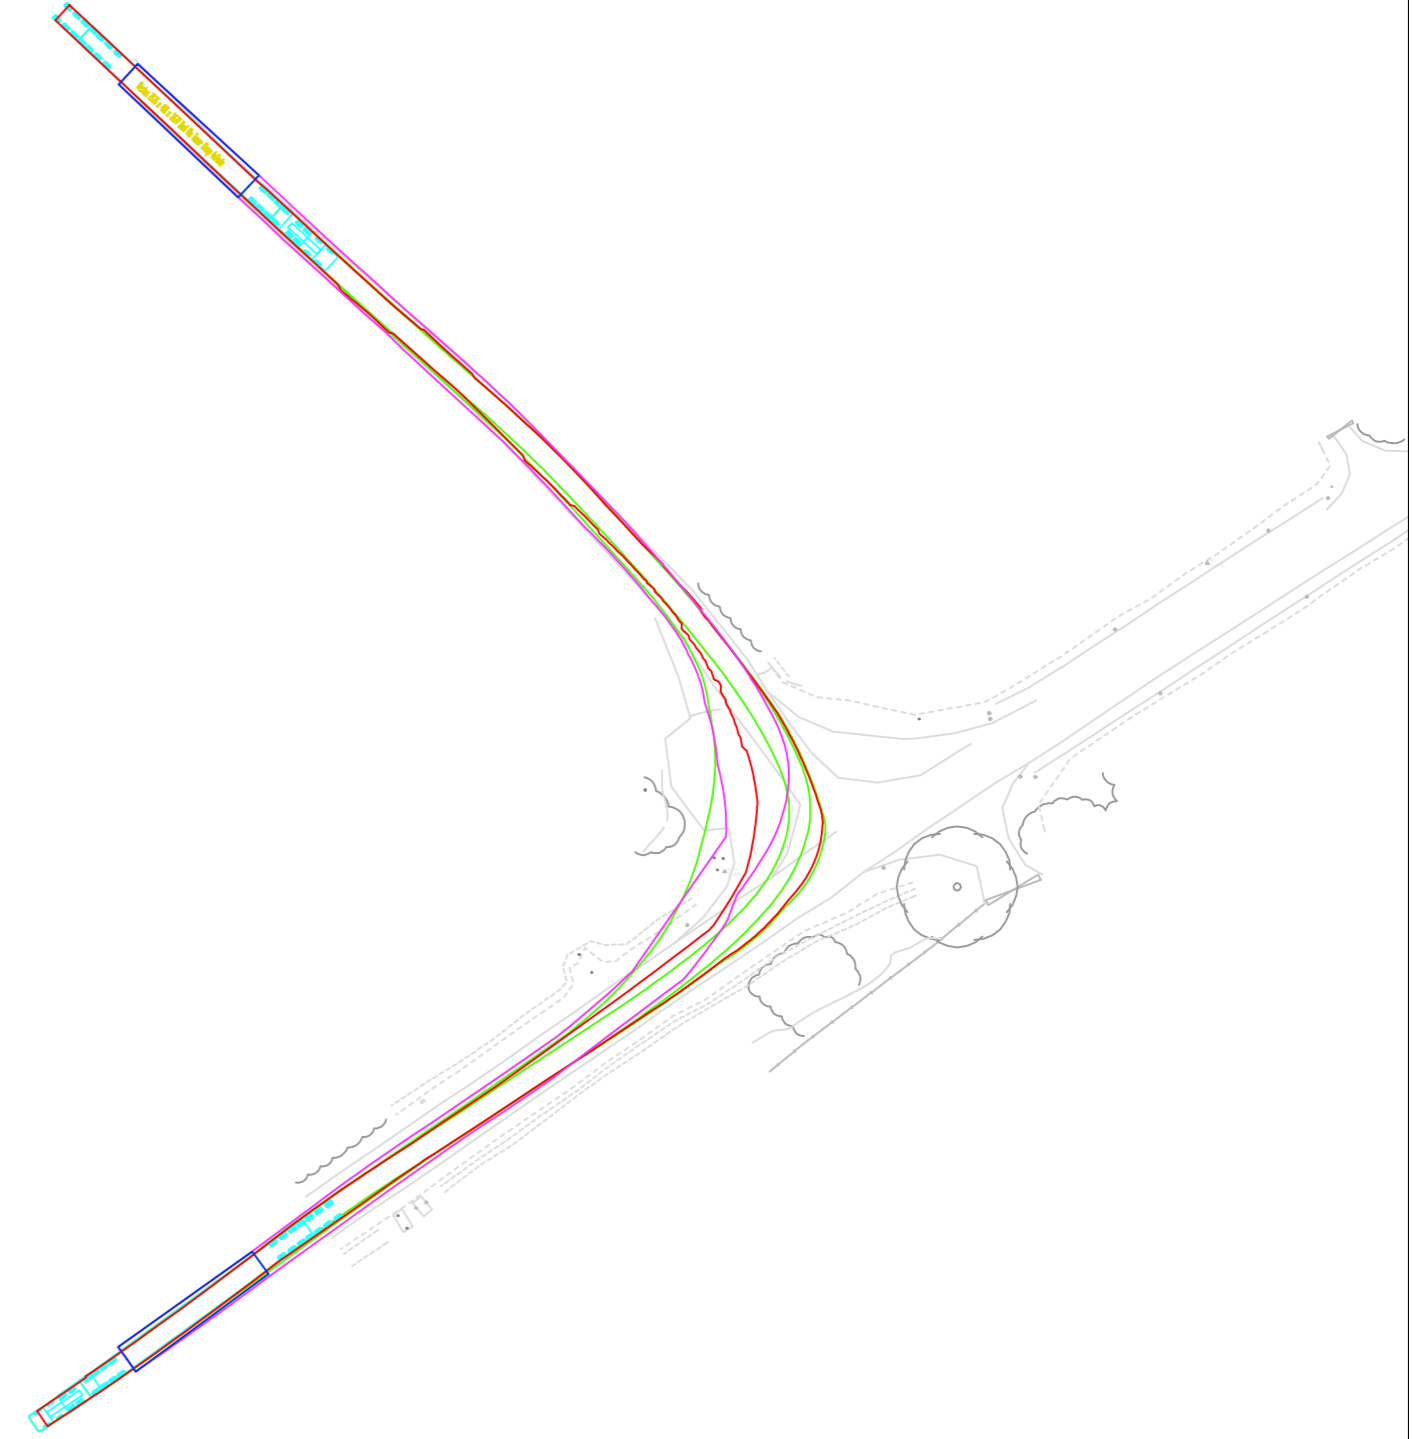

© Pell Frischmann

<b>Pell Frischmann</b> <small>93 GEORGE STREET, EDINBURGH, EH2 3ES</small> <small>Tel: +44 (0)131 240 1270</small> <small>Email: ptedinburgh@pellfrischmann.com</small> <small>www.pellfrischmann.com</small>	Project	Balmeanach Wind Farm	Name	GLJ	Date	19/05/2023	Scale	1:1000 @ A3
	Client	Balmeanach Wind Farm Limited	Designed	GB	19/05/2023	File No.	230519 BalmeanachTracking V136.dwg	
<b>Key</b> <span style="color:red">—</span> Wheel SPA <span style="color:green">—</span> Body SPA <span style="color:magenta">—</span> Load SPA <span style="color:cyan">—</span> Indicative <span style="border:1px solid red; padding:2px;"> </span> Over-run <span style="border:1px solid blue; padding:2px;"> </span> Over-sail	Drawing Title	V136 Blade and Tower	Checked	GB	19/05/2023	Drawing Status	Draft	
	SPA Location	A87 Bradford Airport	Point of Interest	5		Drawing No.	SK03A	
	Notes:						Revision	1

1. All mitigation is subject to confirmation through a test run.  
 2. This is not a construction drawing and is intended for illustration purposes only.









Load bearing surface to be laid. One utility pole, one road sign, two poles, and several bollards to be removed. Vegetation to be cleared. **Third party land** required.

Load bearing surface to be laid. Bollards to be removed. Vegetation to be cleared. **Third party land** required.



Blade tip to over-sail safety barrier and bollards.

© Pell Frischmann

<b>Pell Frischmann</b> <small>93 GEORGE STREET, EDINBURGH, EH2 3ES</small> <small>Tel: +44 (0)131 240 1270</small> <small>Email: ptedinburgh@pellfrischmann.com</small> <small>www.pellfrischmann.com</small>	Project	Balmeanach Wind Farm	Name	GLJ	Date	19/05/2023	Scale	1:750 @ A3
	Client	Balmeanach Wind Farm Limited	Designed	GB	19/05/2023	File No.	230519 BalmeanachTracking V136.dwg	
<b>Key</b>  Wheel SPA  Body SPA  Load SPA  Indicative  Over-run  Over-sail	Drawing Title	V136 Blade and Tower	Checked	GB	19/05/2023	Drawing Status	Draft	
	SPA Location	A87 Bradford Airport	Point of Interest	5		Drawing No.	SK03B	Notes:
							1. All mitigation is subject to confirmation through a test run. 2. This is not a construction drawing and is intended for illustration purposes only.	1


Blade

Tower

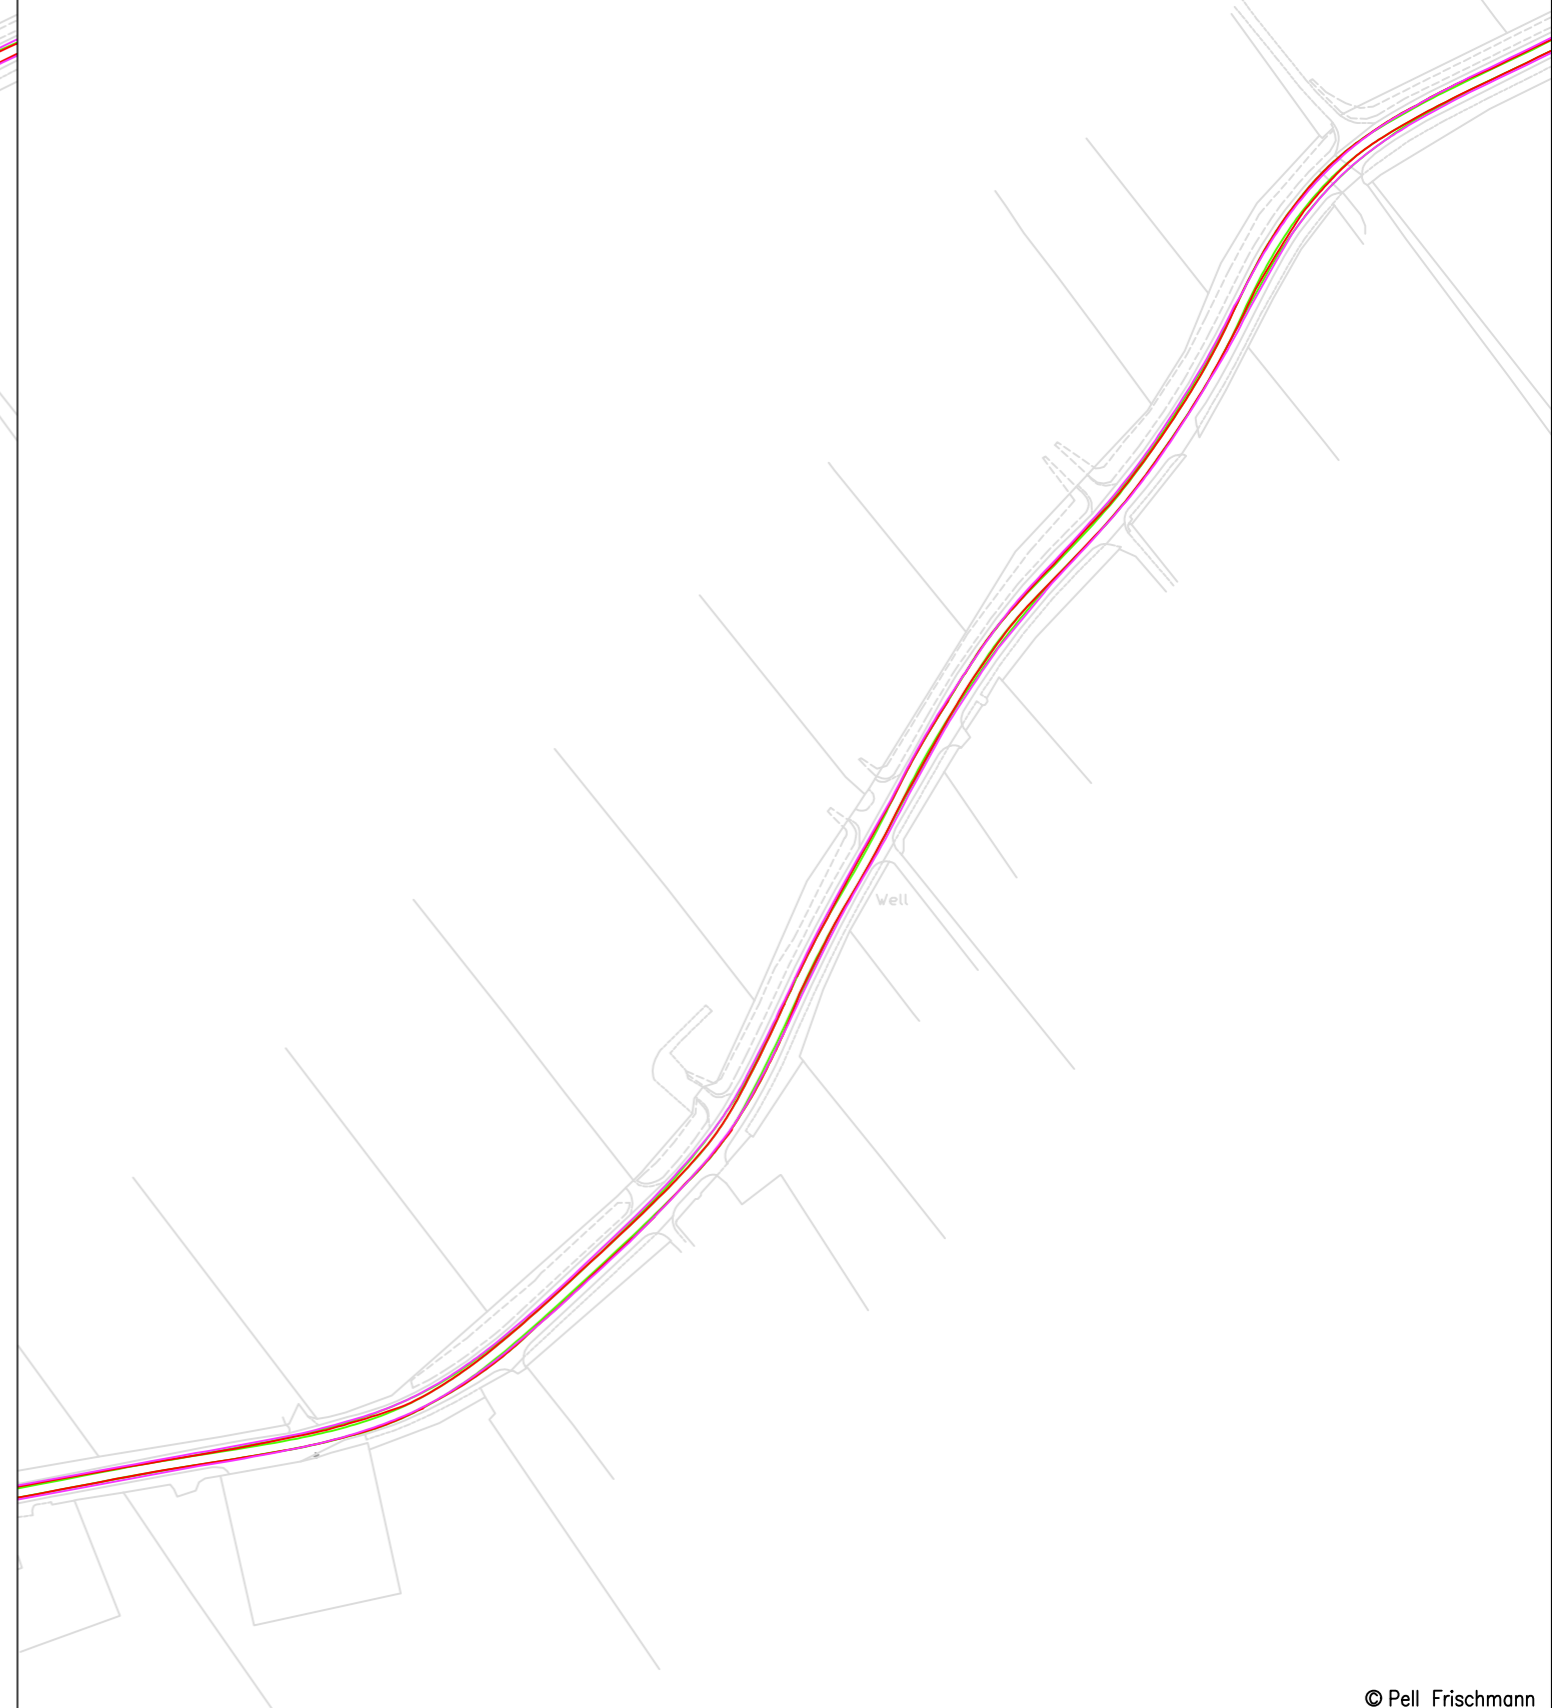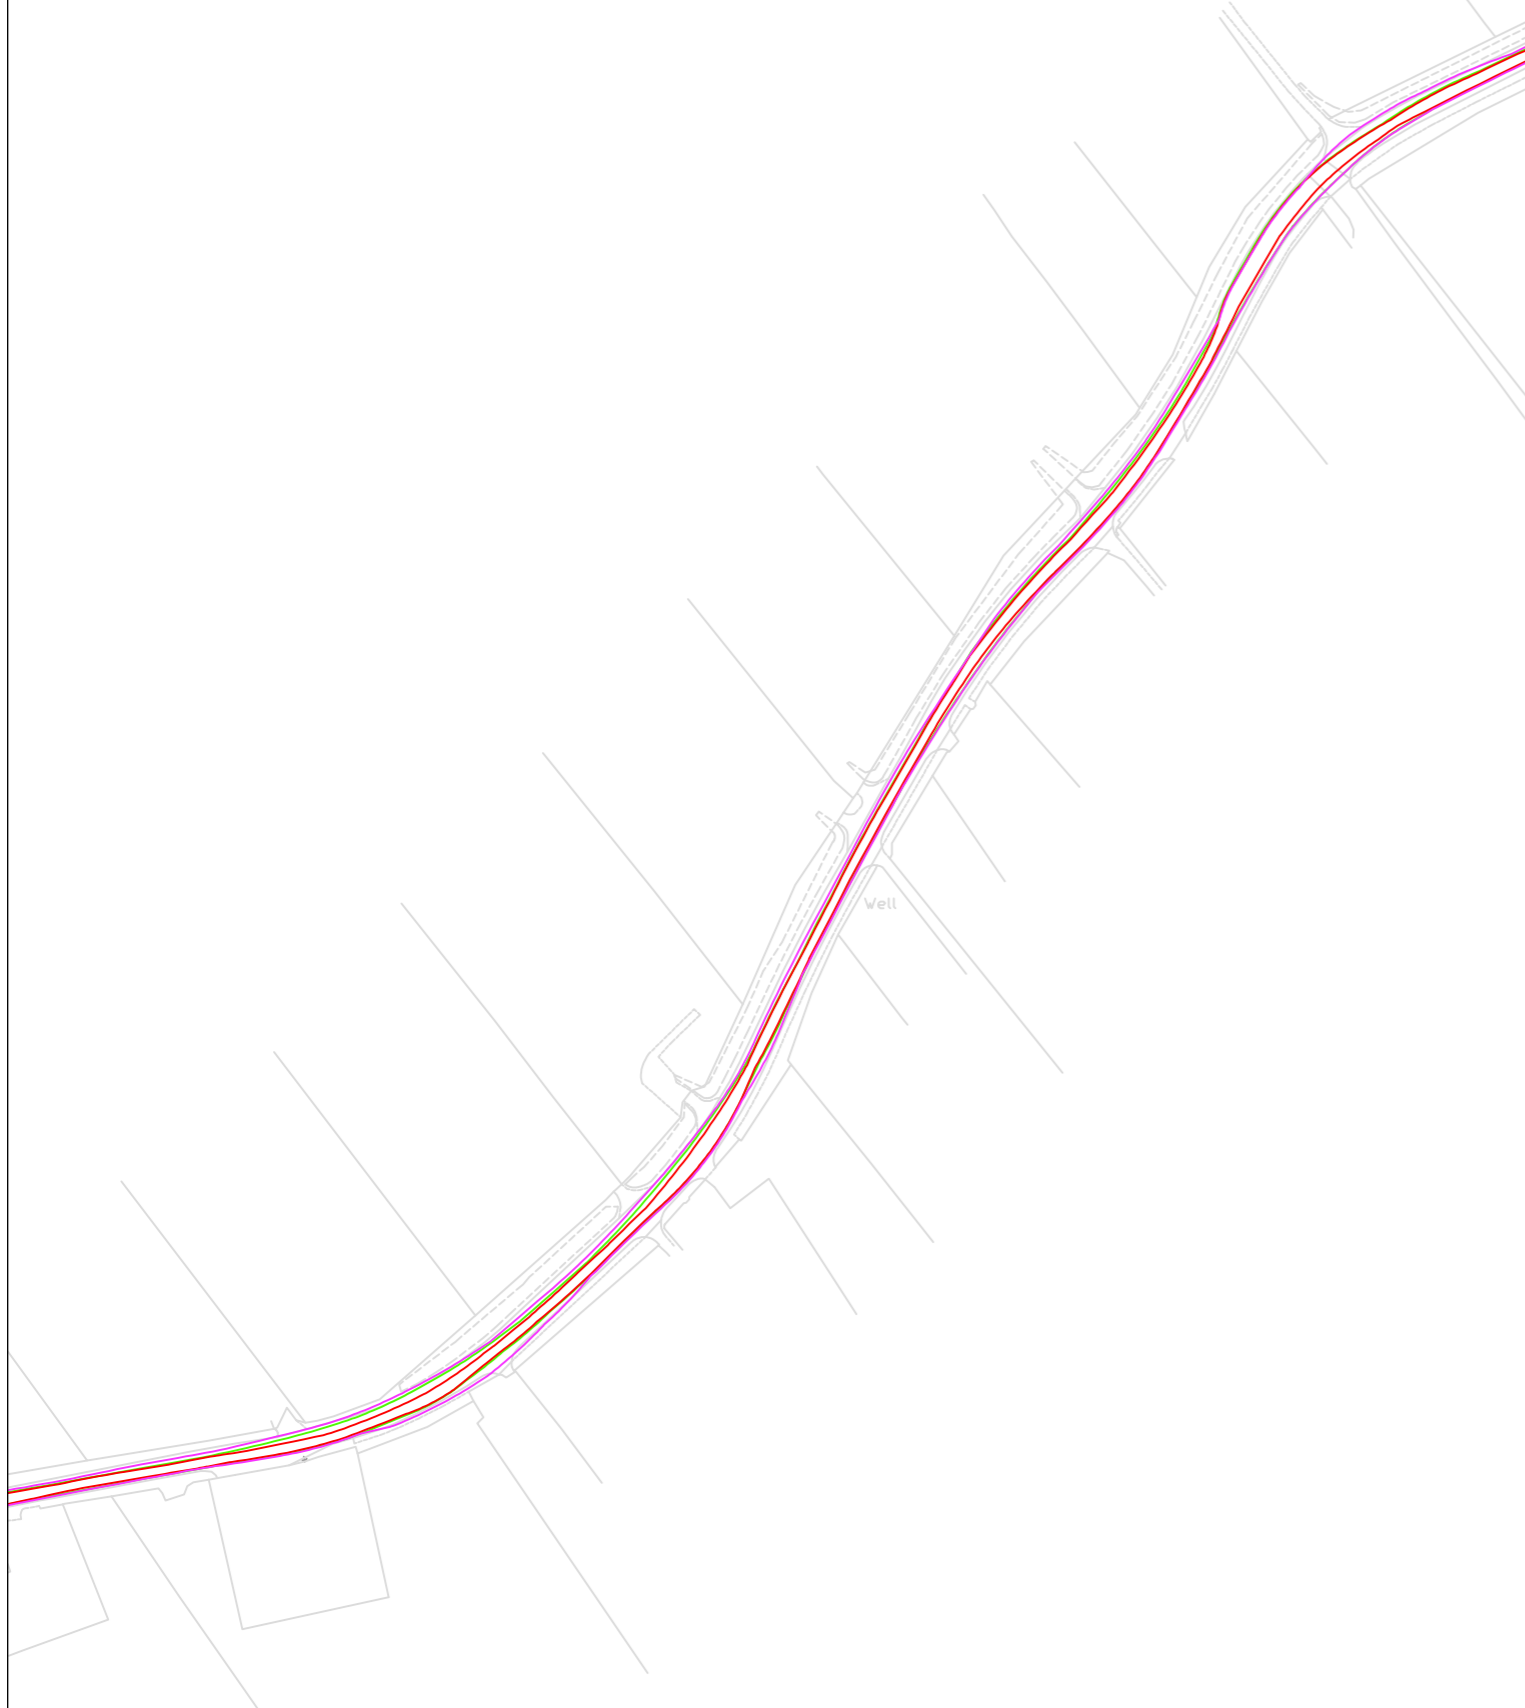

© Pell Frischmann

<b>Pell Frischmann</b> <small>93 GEORGE STREET, EDINBURGH, EH2 3ES</small> <small>Tel: +44 (0)131 240 1270</small> <small>Email: ptedinburgh@pellfrischmann.com</small> <small>www.pellfrischmann.com</small>	Project	Balmeanach Wind Farm	Name	GLJ	Date	19/05/2023	Scale	1:2250 @ A3	
	Client	Balmeanach Wind Farm Limited	Designed	GB	19/05/2023	File No.	230519 BalmeanachTracking V136.dwg		
<b>Key</b> <span style="color:red">—</span> Wheel SPA <span style="color:green">—</span> Body SPA <span style="color:purple">—</span> Load SPA <span style="color:cyan">—</span> Indicative <span style="border:1px solid red; padding:2px;"> </span> Over-run <span style="border:1px solid blue; padding:2px;"> </span> Over-sail	Drawing Title	V136 Blade and Tower	Checked	GB	19/05/2023	Drawing Status	Draft		
	SPA Location	A87 Breakish	Point of Interest	6		Drawing No.	SK04		Revision
	Notes: 1. All mitigation is subject to confirmation through a test run. 2. This is not a construction drawing and is intended for illustration purposes only.								1

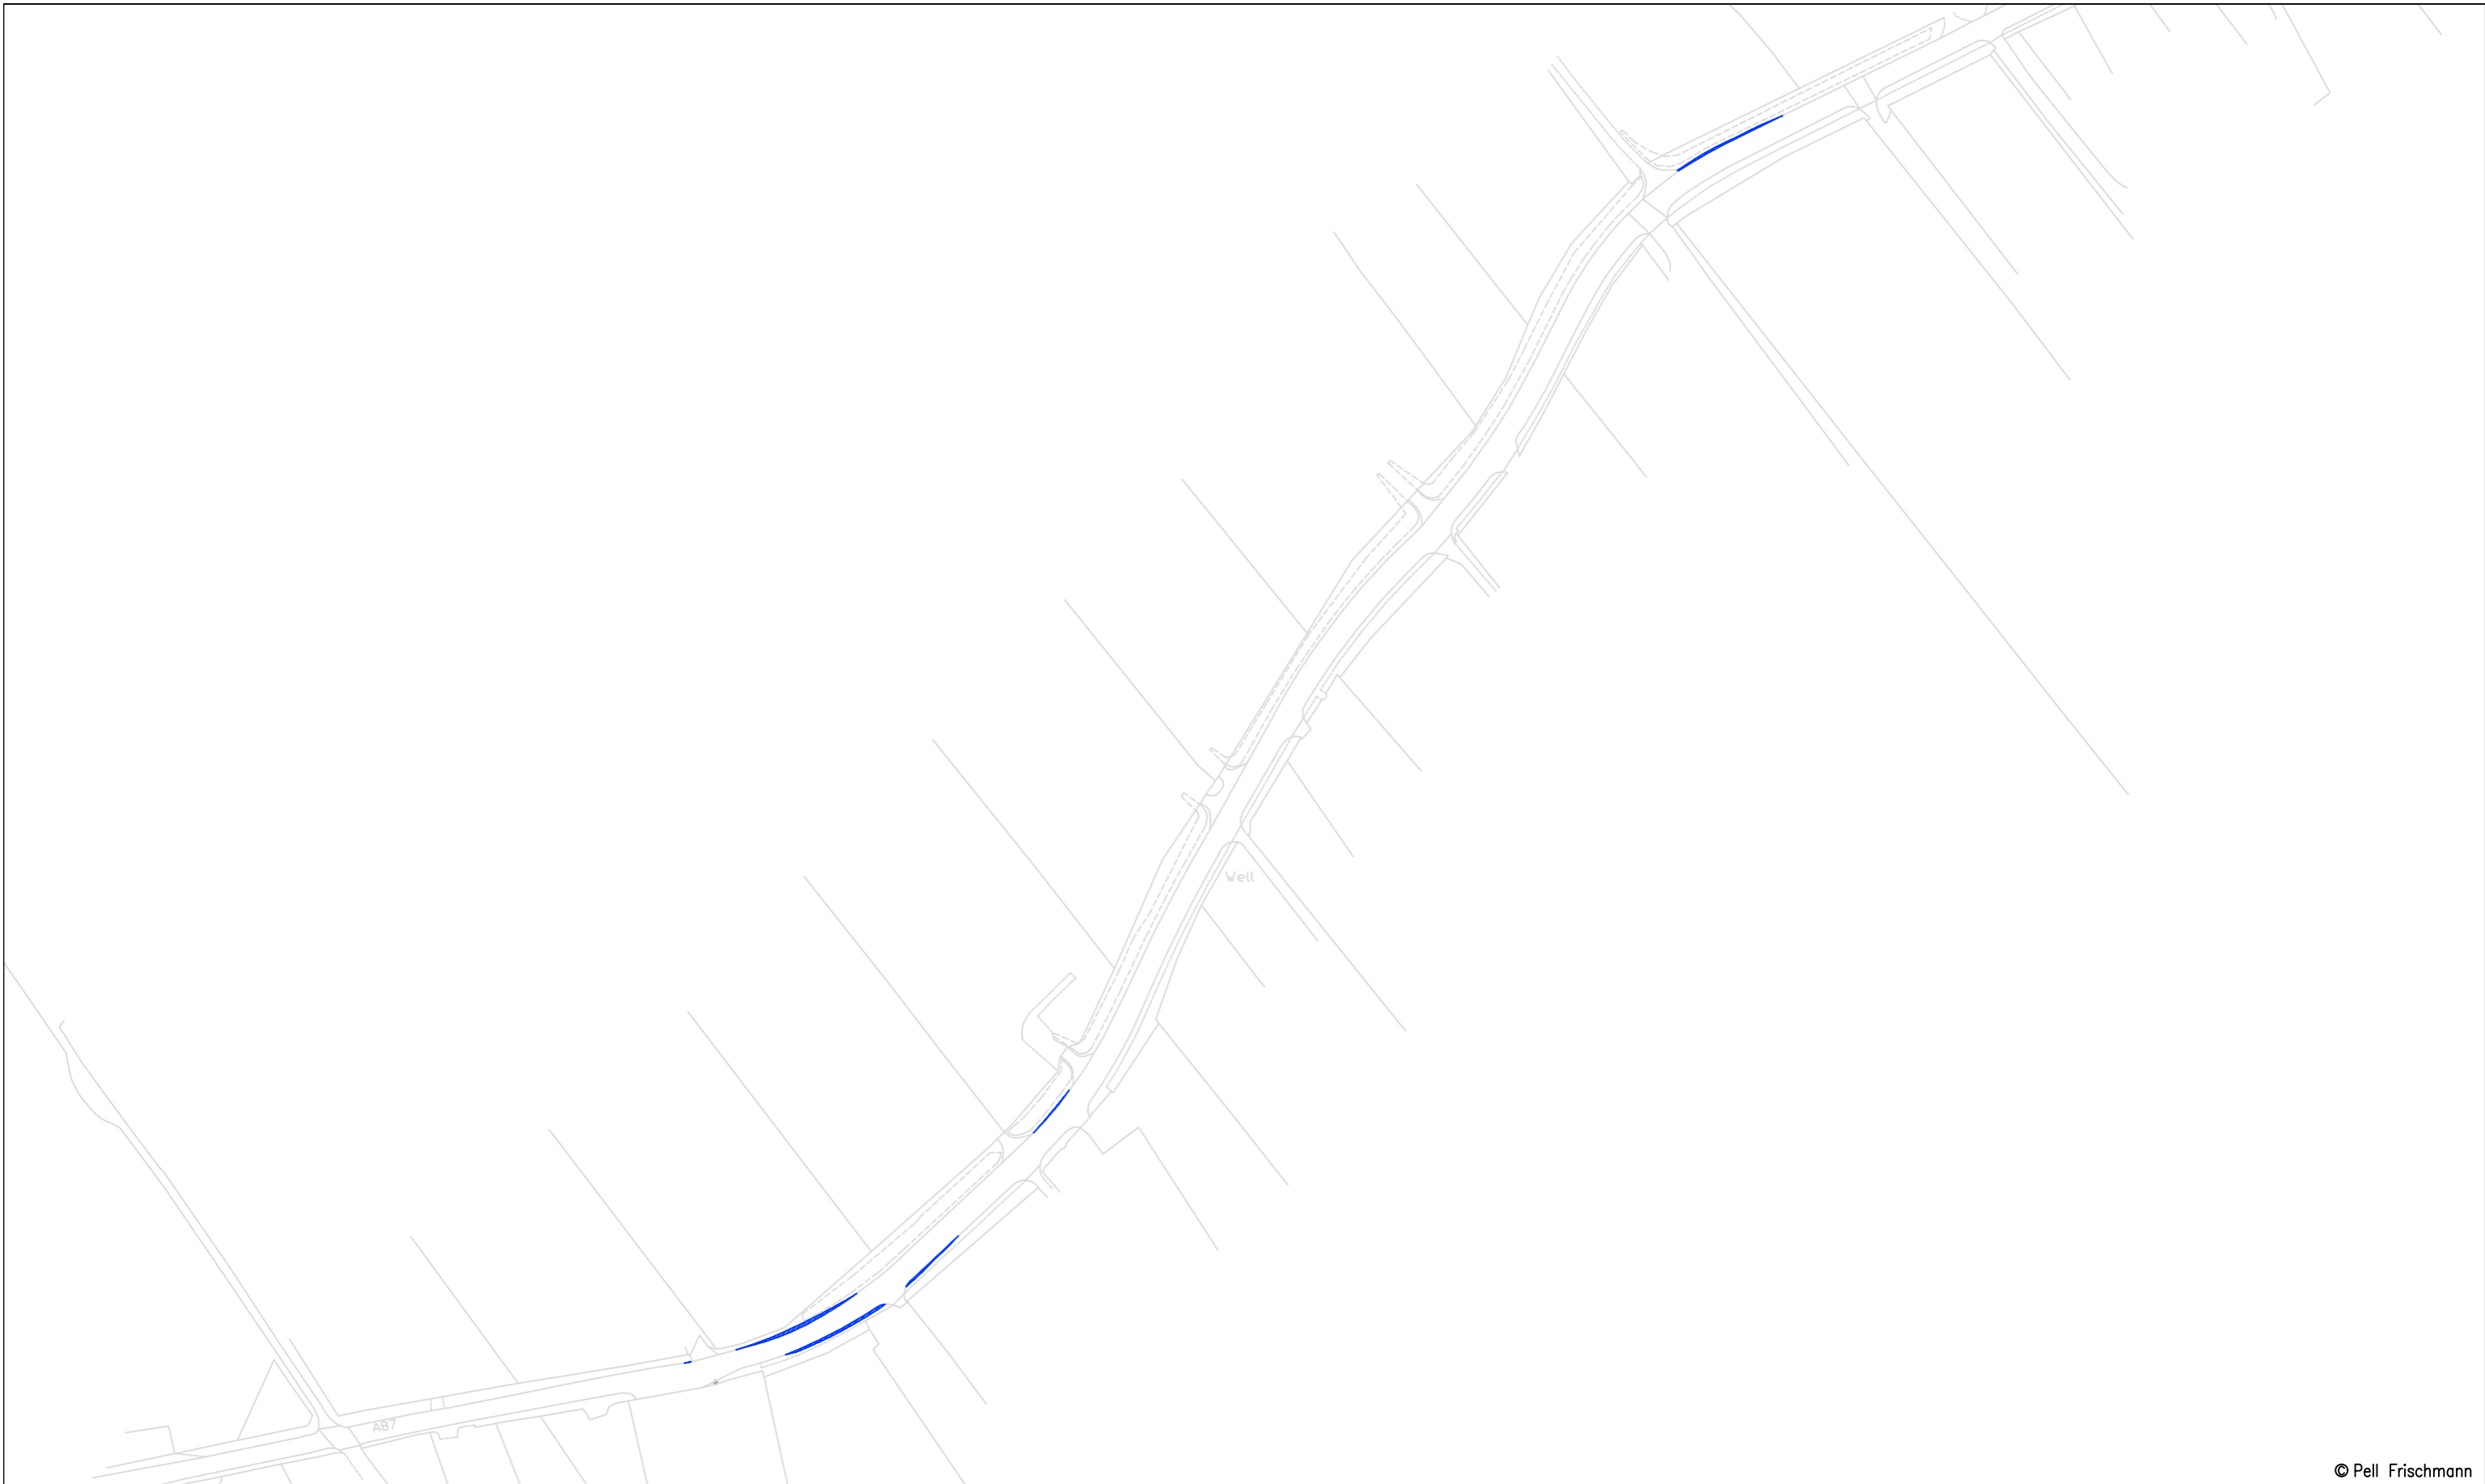

© Pell Frischmann


<b>Pell Frischmann</b> <small>93 GEORGE STREET, EDINBURGH, EH2 3ES</small> <small>Tel: +44 (0)131 240 1270</small> <small>Email: ptedinburgh@pellfrischmann.com</small> <small>www.pellfrischmann.com</small>	Project	Balmeanach Wind Farm	<table border="1"> <tr> <td>Name</td> <td>Date</td> <td>Scale</td> </tr> <tr> <td>Drawn</td> <td>GLJ</td> <td>19/05/2023</td> </tr> <tr> <td>Designed</td> <td>GB</td> <td>19/05/2023</td> </tr> <tr> <td>Checked</td> <td>GB</td> <td>19/05/2023</td> </tr> </table>	Name	Date	Scale	Drawn	GLJ	19/05/2023	Designed	GB	19/05/2023	Checked	GB	19/05/2023
	Name	Date	Scale												
Drawn	GLJ	19/05/2023													
Designed	GB	19/05/2023													
Checked	GB	19/05/2023													
Client	Drawing Title	V136 Blade and Tower	<table border="1"> <tr> <td>Point of Interest</td> <td>6</td> <td>Drawing Status</td> <td>Draft</td> </tr> </table>	Point of Interest	6	Drawing Status	Draft								
Point of Interest	6	Drawing Status	Draft												
<b>Key</b> Wheel SPA Body SPA Load SPA Indicative Over-run Over-sail	SPA Location	A87 Breakish	<table border="1"> <tr> <td>Drawing No.</td> <td>Notes:</td> <td>Revision</td> </tr> <tr> <td>SK04A</td> <td>           1. All mitigation is subject to confirmation through a test run.            2. This is not a construction drawing and is intended for illustration purposes only.         </td> <td>1</td> </tr> </table>	Drawing No.	Notes:	Revision	SK04A	1. All mitigation is subject to confirmation through a test run. 2. This is not a construction drawing and is intended for illustration purposes only.	1						
Drawing No.	Notes:	Revision													
SK04A	1. All mitigation is subject to confirmation through a test run. 2. This is not a construction drawing and is intended for illustration purposes only.	1													



© Pell Frischmann

<b>Pell Frischmann</b> <small>93 GEORGE STREET, EDINBURGH, EH2 3ES</small> <small>Tel: +44 (0)131 240 1270</small> <small>Email: ptedinburgh@pellfrischmann.com</small> <small>www.pellfrischmann.com</small>	Project	Balmeanach Wind Farm	Name	GLJ	Date	19/05/2023	Scale	1:1500 @ A3
	Client	Balmeanach Wind Farm Limited	Designed	GB	19/05/2023	File No.	230519 BalmeanachTracking V136.dwg	
<b>Key</b> <span style="color: red;">—</span> Wheel SPA <span style="color: green;">—</span> Body SPA <span style="color: magenta;">—</span> Load SPA <span style="color: cyan;">—</span> Indicative <span style="border: 1px solid red; display: inline-block; width: 10px; height: 10px; transform: rotate(45deg);"></span> Over-run <span style="border: 1px solid blue; display: inline-block; width: 10px; height: 10px; transform: rotate(45deg);"></span> Over-sail	Drawing Title	V136 Blade and Tower	Checked	GB	19/05/2023	Drawing Status	Draft	
	SPA Location	A87 north of Skulamus	Point of Interest	9 & 10		Drawing No.	SK05	
	Notes:						Revision	1

1. All mitigation is subject to confirmation through a test run.  
 2. This is not a construction drawing and is intended for illustration purposes only.

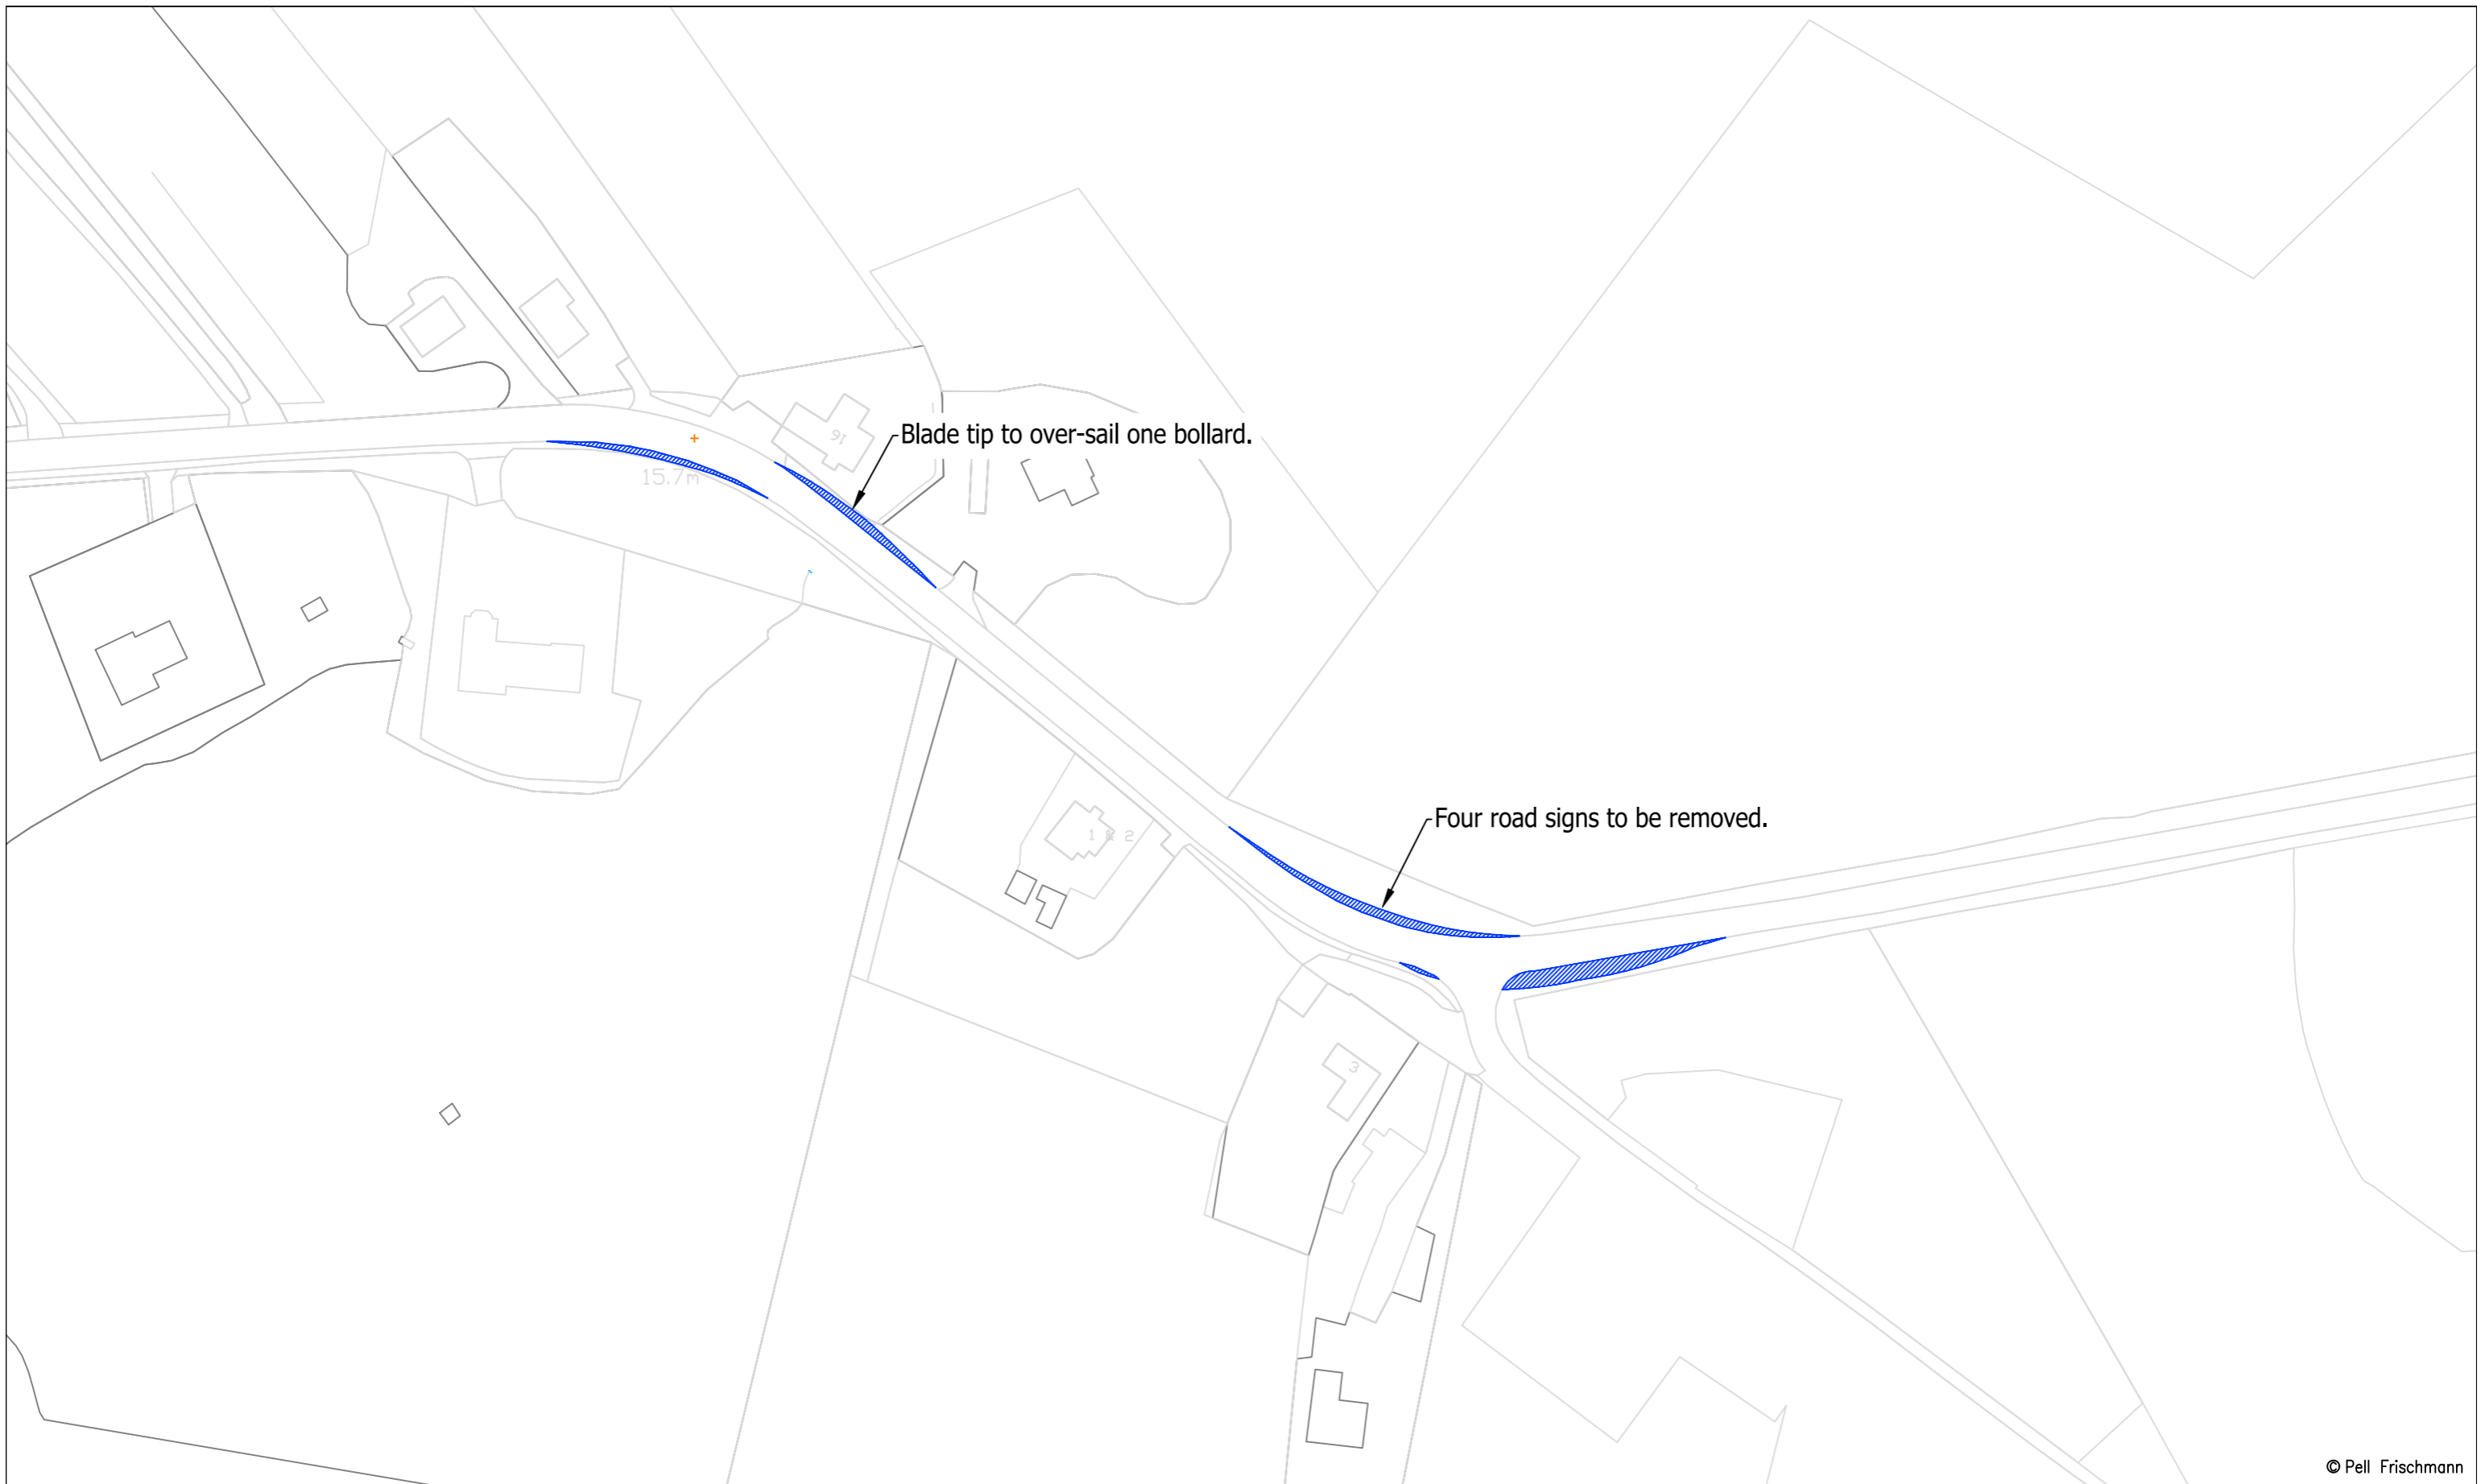

© Pell Frischmann

<b>Pell Frischmann</b> 93 GEORGE STREET, EDINBURGH, EH2 3ES Tel: +44 (0)131 240 1270 Email: ptedinburgh@pellfrischmann.com www.pellfrischmann.com	Project	Balmeanach Wind Farm	Name	GLJ	Date	19/05/2023	Scale	1:1250 @ A3	
	Client	Balmeanach Wind Farm Limited	Designed	GB	19/05/2023	File No.	230519 BalmeanachTracking V136.dwg		
<b>Key</b> Wheel SPA Body SPA Load SPA Indicative Over-run Over-sail	Drawing Title	V136 Blade and Tower	Checked	GB	19/05/2023	Drawing Status	Draft		
	SPA Location	A87 north of Skulamus	Point of Interest	9 & 10		Drawing No.	SK05A	Revision	1
			Notes:		1. All mitigation is subject to confirmation through a test run. 2. This is not a construction drawing and is intended for illustration purposes only.				




© Pell Frischmann

<b>Pell Frischmann</b> 93 GEORGE STREET, EDINBURGH, EH2 3ES Tel: +44 (0)131 240 1270 Email: ptedinburgh@pellfrischmann.com www.pellfrischmann.com	Project	Balmeanach Wind Farm	Drawn	GLJ	19/05/2023	Scale	1:1000 @ A3	
	Client	Balmeanach Wind Farm Limited	Designed	GB	19/05/2023	File No.	230519 BalmeanachTracking V136.dwg	
<b>Key</b> <span style="color:red">—</span> Wheel SPA <span style="color:green">—</span> Body SPA <span style="color:purple">—</span> Load SPA <span style="color:cyan">—</span> Indicative <span style="border:1px solid red; display:inline-block; width:10px; height:10px; transform: rotate(45deg);"></span> Over-run <span style="border:1px solid blue; display:inline-block; width:10px; height:10px; transform: rotate(45deg);"></span> Over-sail	Drawing Title	V136 Blade and Tower	Checked	GB	19/05/2023	Drawing Status	Draft	
	SPA Location	A87 Moorlands	Point of Interest	11		Drawing No.	SK06	
			Notes:	1. All mitigation is subject to confirmation through a test run. 2. This is not a construction drawing and is intended for illustration purposes only.				Revision



© Pell Frischmann

<b>Pell Frischmann</b> 93 GEORGE STREET, EDINBURGH, EH2 3ES Tel: +44 (0)131 240 1270 Email: ptedinburgh@pellfrischmann.com www.pellfrischmann.com	Project	Balmeanach Wind Farm	Drawn	GLJ	19/05/2023	Scale	1:1000 @ A3		
	Client	Balmeanach Wind Farm Limited	Designed	GB	19/05/2023	File No.	230519 BalmeanachTracking V136.dwg		
	<b>Key</b> <span style="color:red">—</span> Wheel SPA <span style="color:green">—</span> Body SPA <span style="color:purple">—</span> Load SPA <span style="color:cyan">—</span> Indicative <span style="border:1px solid red; display:inline-block; width:10px; height:10px; transform: rotate(45deg);"></span> Over-run <span style="border:1px solid blue; display:inline-block; width:10px; height:10px; transform: rotate(45deg);"></span> Over-sail	Drawing Title	V136 Blade and Tower	Checked	GB	19/05/2023	Drawing Status	Draft	
		SPA Location	A87 Moorlands	Point of Interest	11		Drawing No.	SK06A	
			Notes: 1. All mitigation is subject to confirmation through a test run. 2. This is not a construction drawing and is intended for illustration purposes only.			Revision	1		

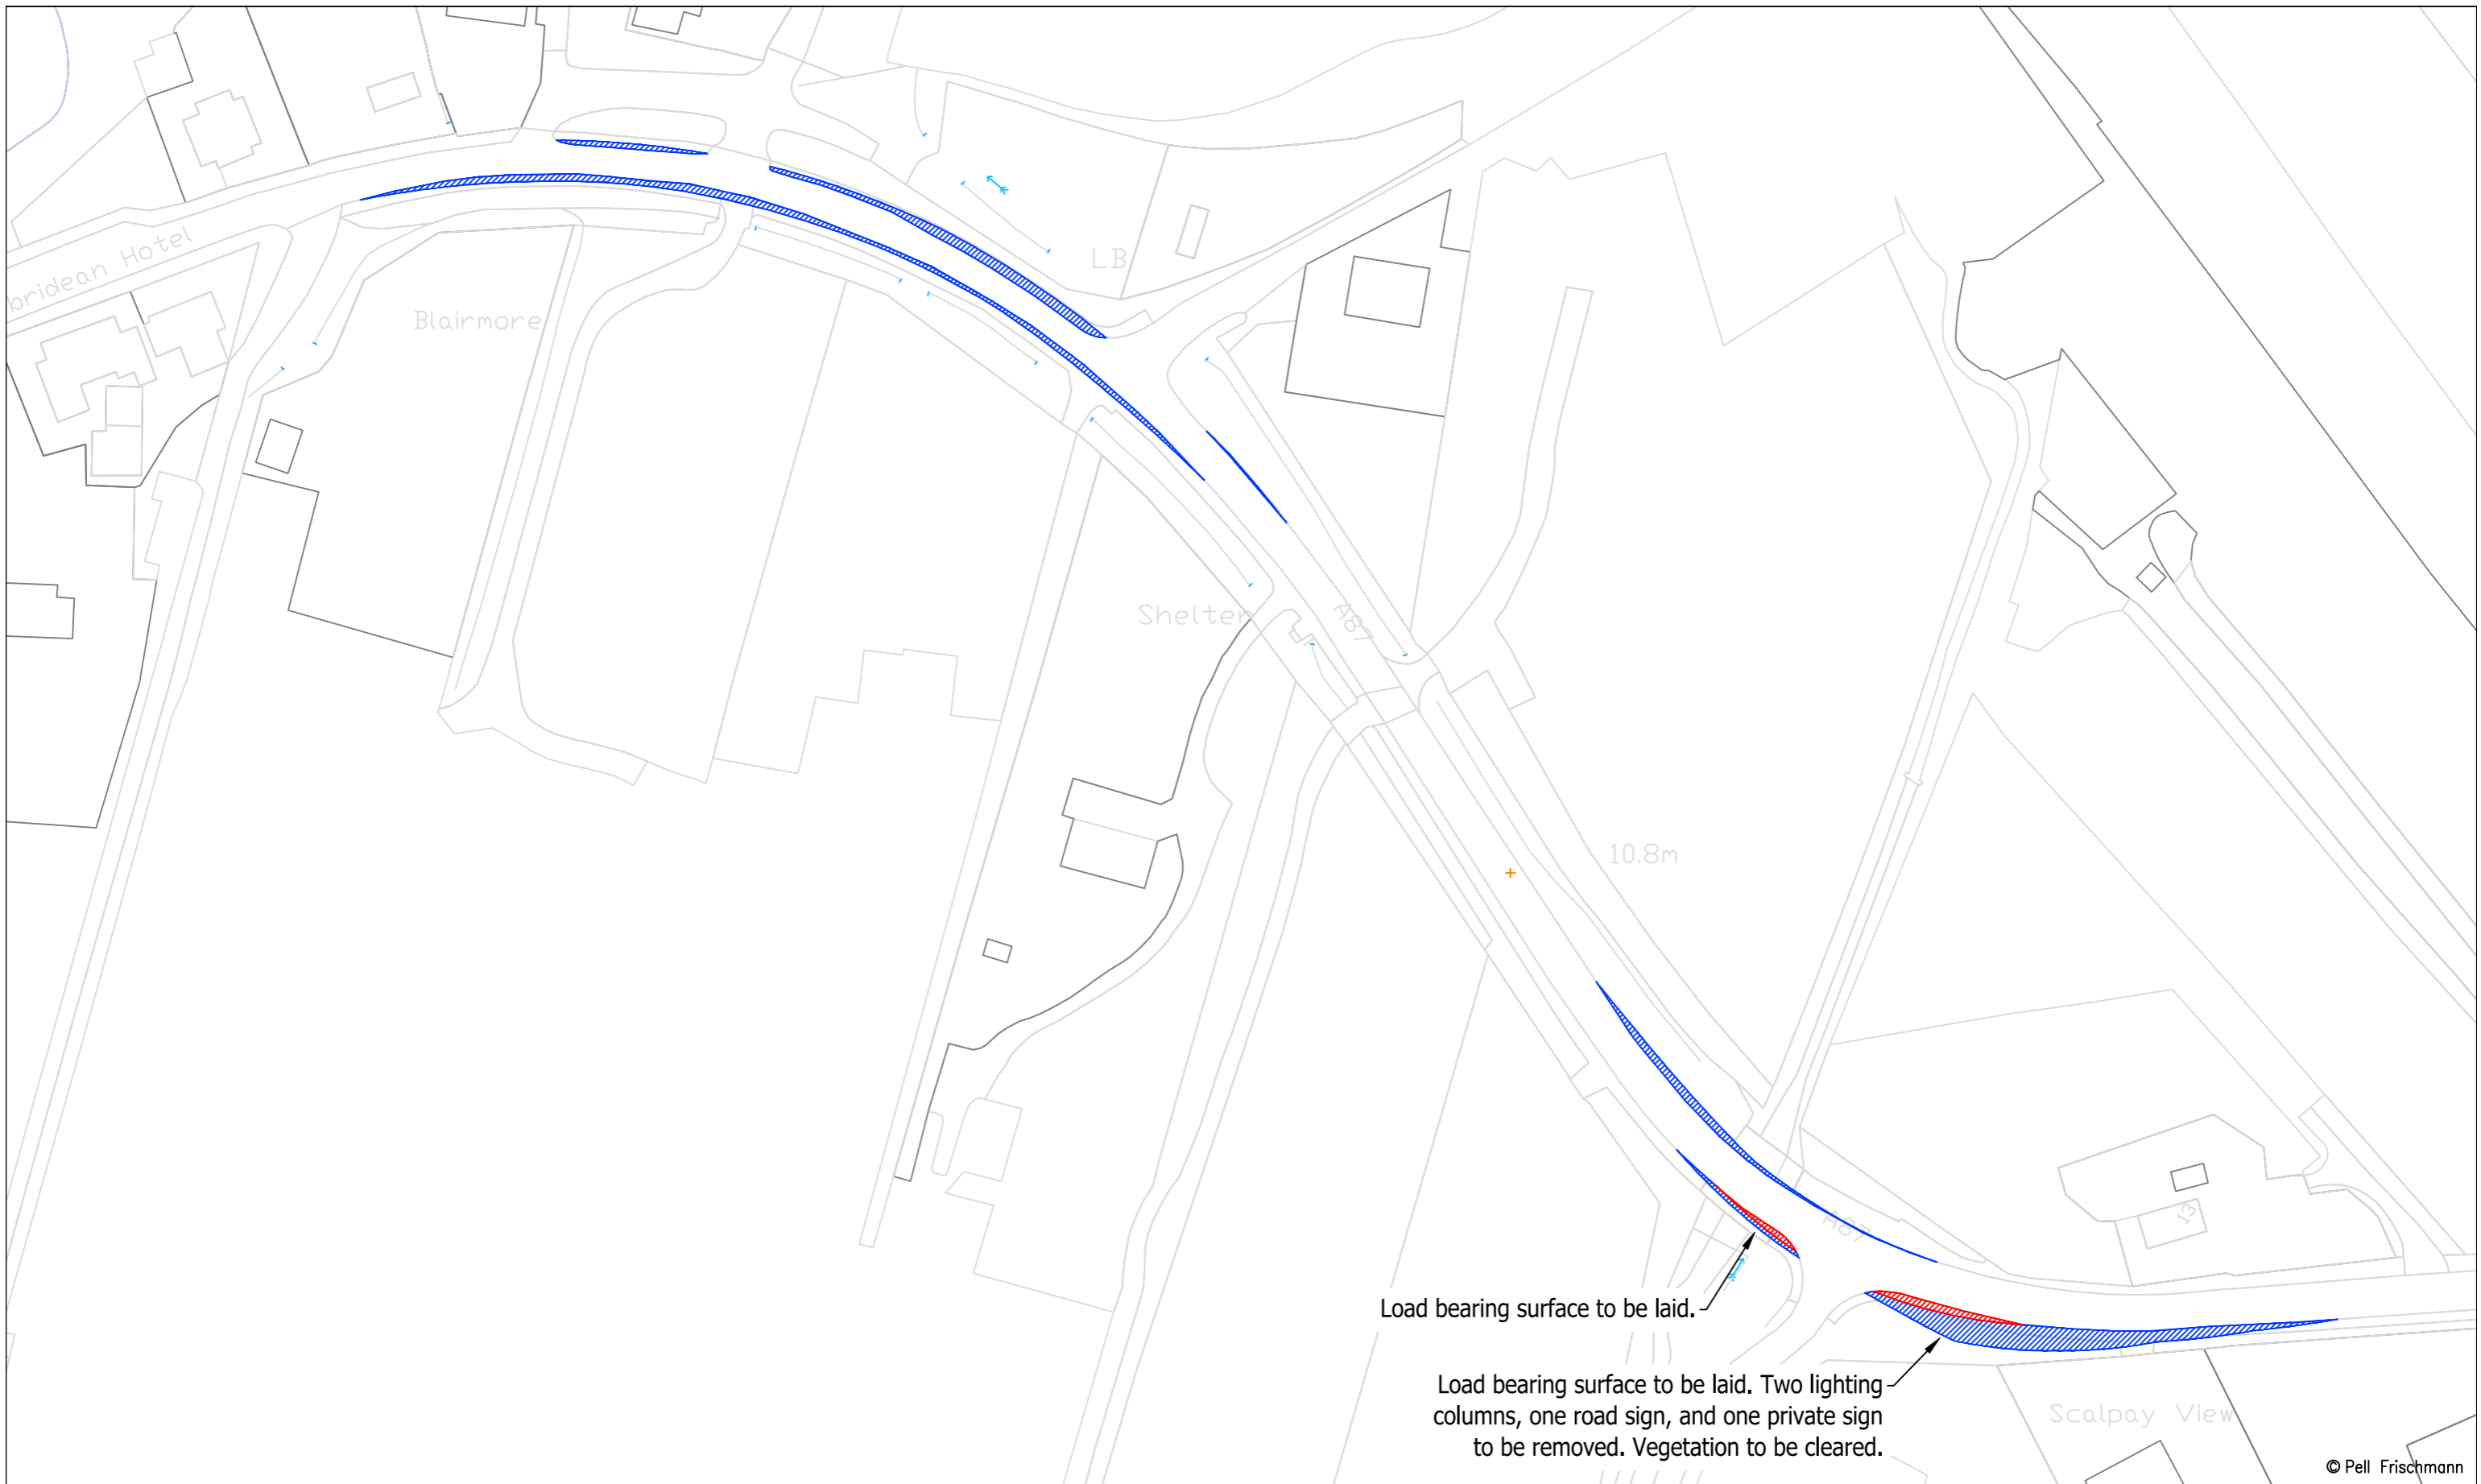


© Pell Frischmann

<b>Pell Frischmann</b> 93 GEORGE STREET, EDINBURGH, EH2 3ES Tel: +44 (0)131 240 1270 Email: ptedinburgh@pellfrischmann.com www.pellfrischmann.com	Project	Balmeanach Wind Farm	Drawn	GLJ	19/05/2023	Scale	1:1000 @ A3
	Client	Balmeanach Wind Farm Limited	Designed	GB	19/05/2023	File No.	230519 BalmeanachTracking V136.dwg
<b>Key</b>  Wheel SPA   Body SPA   Load SPA   Indicative   Over-run   Over-sail	Drawing Title	V136 Blade and Tower	Checked	GB	19/05/2023	Drawing Status	Draft
	SPA Location	A87 Moorlands	Point of Interest	11		Drawing No.	SK06B
	Notes:						Revision

1. All mitigation is subject to confirmation through a test run.  
 2. This is not a construction drawing and is intended for illustration purposes only.



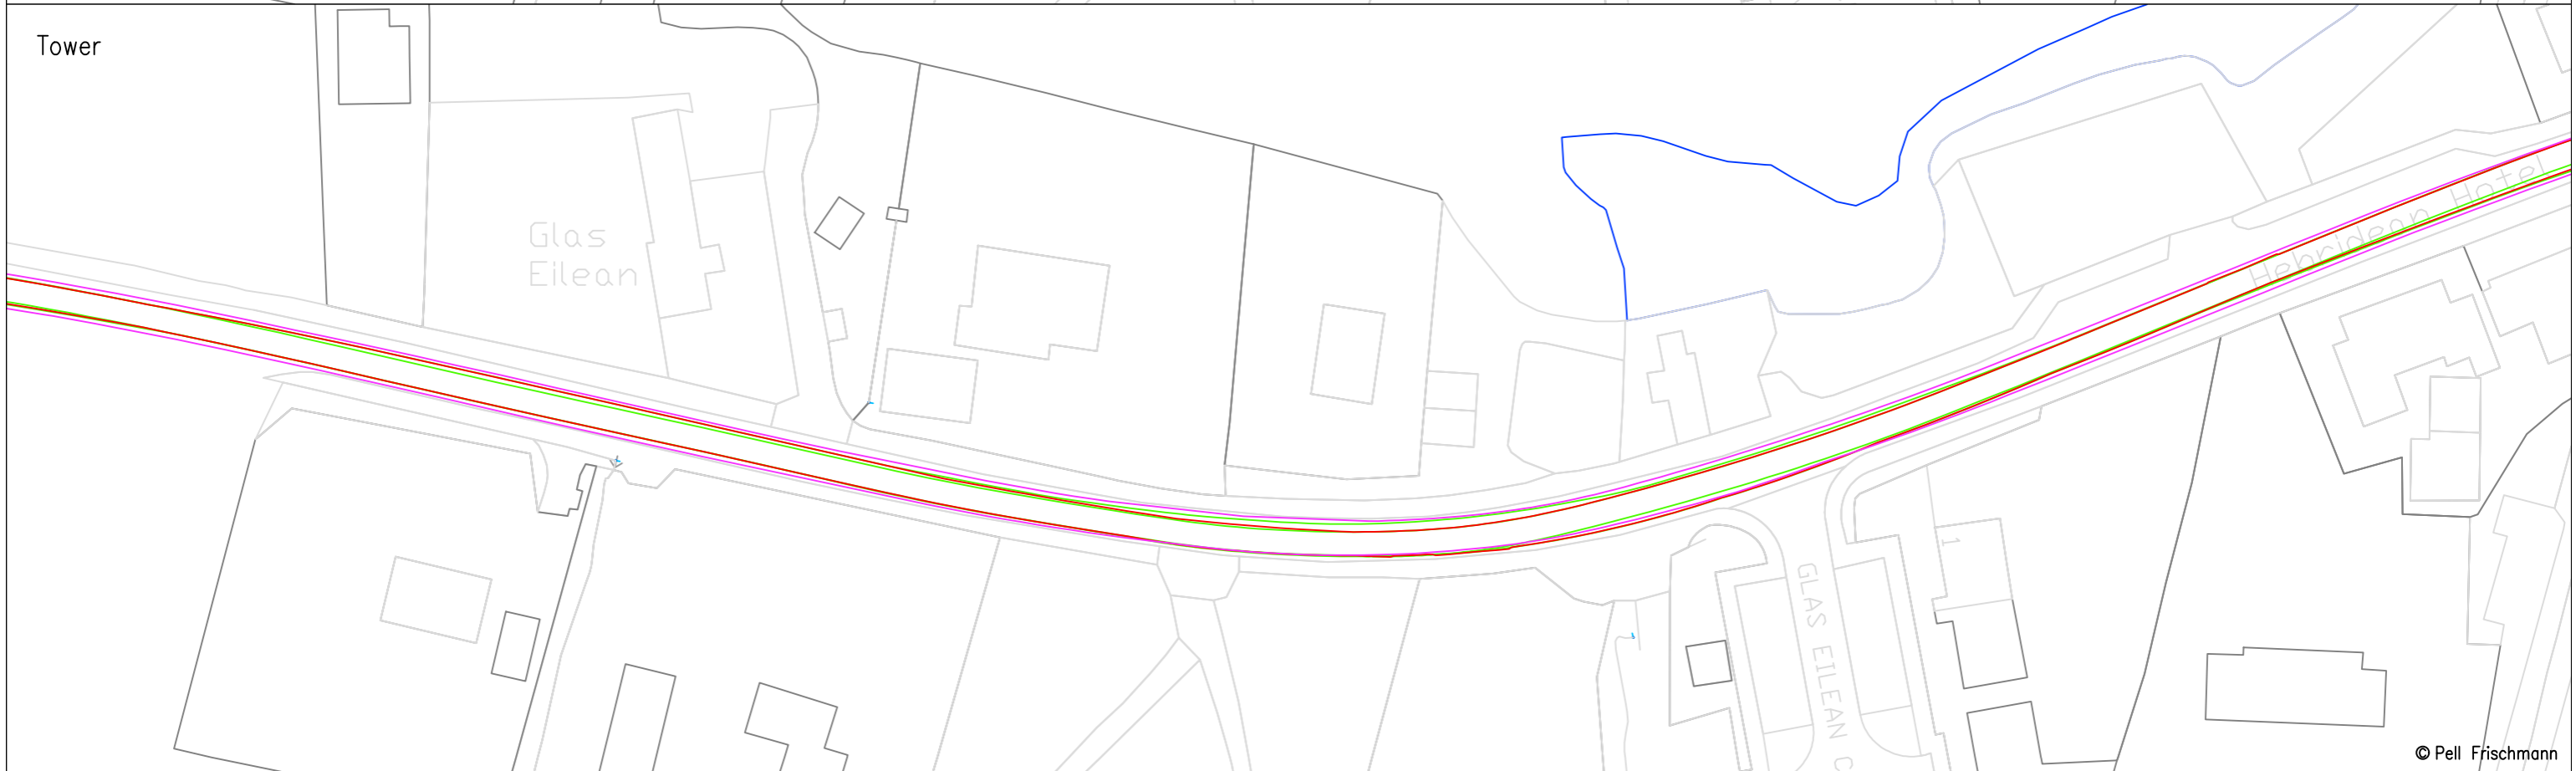

© Pell Frischmann

**Pell Frischmann**  
 93 GEORGE STREET, EDINBURGH, EH2 3ES  
 Tel: +44 (0)131 240 1270  
 Email: ptedinburgh@pellfrischmann.com  
 www.pellfrischmann.com

Project  
 Balmeanach Wind Farm

Drawn	GLJ	19/05/2023	Scale	1:750 @ A3
Designed	GB	19/05/2023	File No.	230519 BalmeanachTracking V136.dwg
Checked	GB	19/05/2023	Drawing Status	Draft
Point of Interest	12		Revision	1


Client  
 Balmeanach Wind Farm Limited

Key	Wheel SPA	Body SPA	Load SPA	Indicative	Over-run	Over-sail
-----	-----------	----------	----------	------------	----------	-----------

Drawing Title  
 V136 Blade and Tower

SPA Location  
 A87 Lower Harrapool

Drawing No.	SK07	Notes:
		1. All mitigation is subject to confirmation through a test run. 2. This is not a construction drawing and is intended for illustration purposes only.

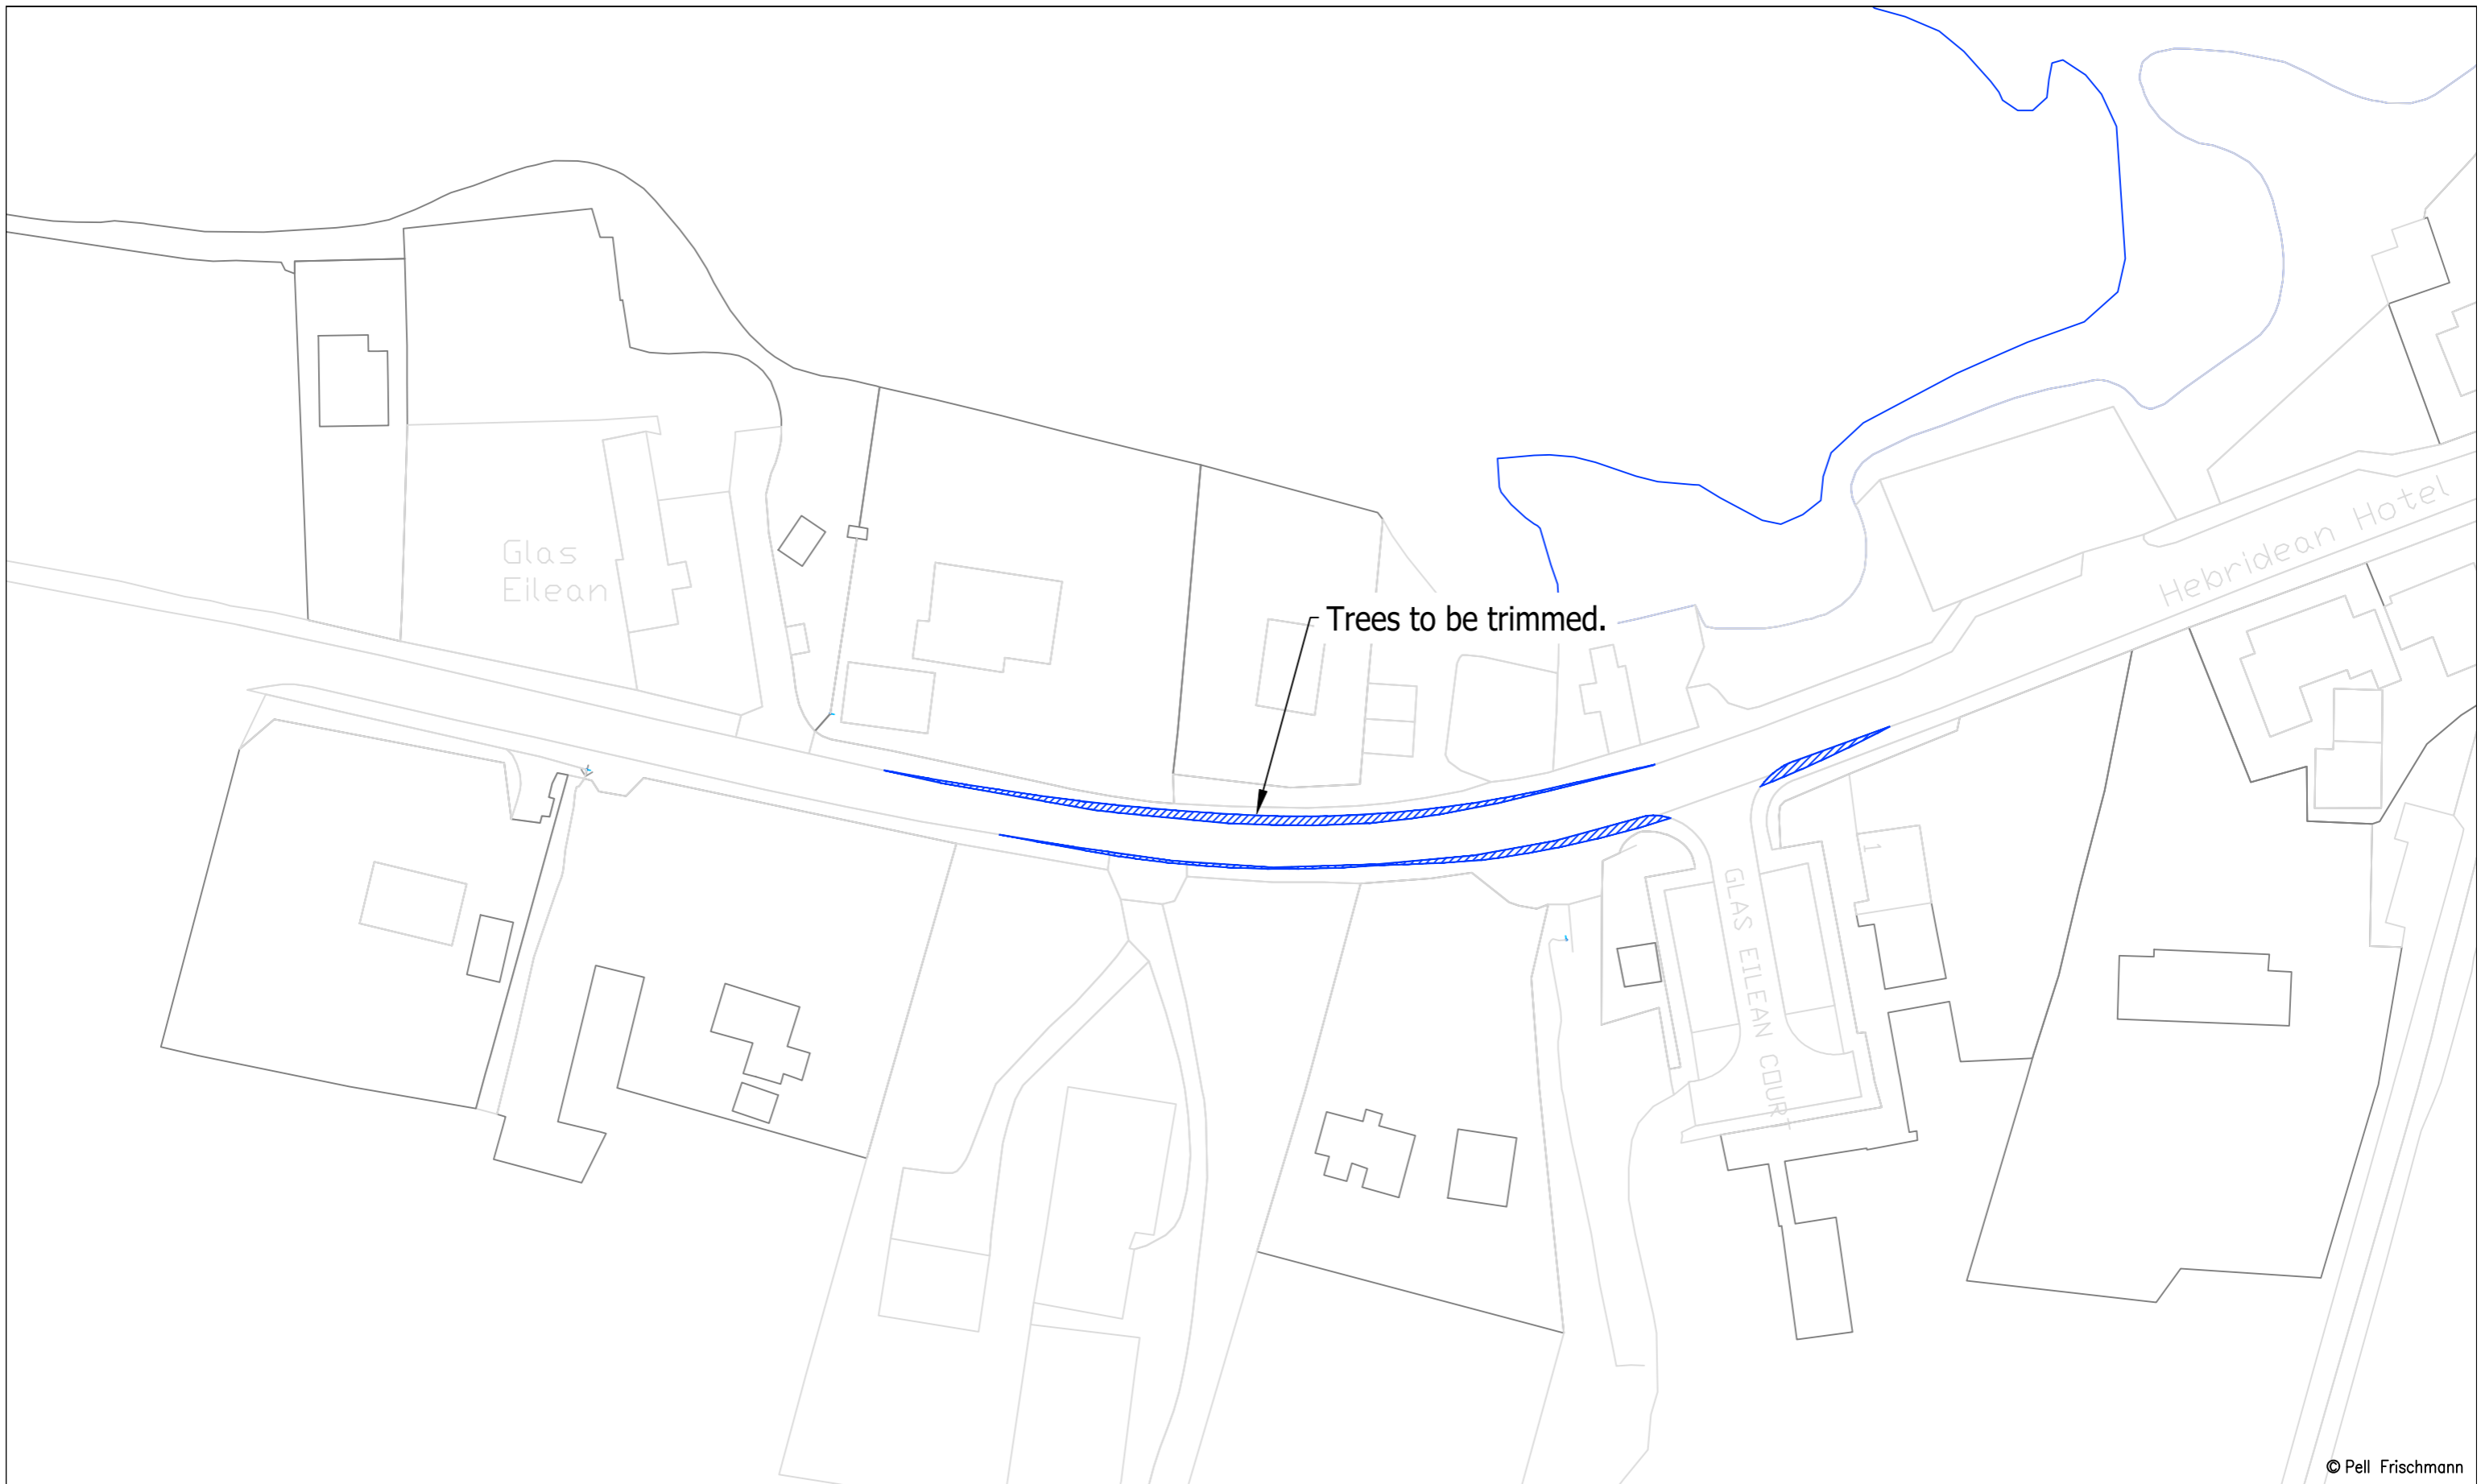

© Pell Frischmann

<b>Pell Frischmann</b> <small>93 GEORGE STREET, EDINBURGH, EH2 3ES</small> <small>Tel: +44 (0)131 240 1270</small> <small>Email: ptedinburgh@pellfrischmann.com</small> <small>www.pellfrischmann.com</small>	Project	Balmeanach Wind Farm	Drawn	GLJ	19/05/2023	Scale	1:750 @ A3	
	Client	Balmeanach Wind Farm Limited	Designed	GB	19/05/2023	File No.	230519 BalmeanachTracking V136.dwg	
<b>Key</b> <span style="color:red">—</span> Wheel SPA <span style="color:green">—</span> Body SPA <span style="color:purple">—</span> Load SPA <span style="color:cyan">—</span> Indicative <span style="border:1px solid red; padding:2px;"> </span> Over-run <span style="border:1px solid blue; padding:2px;"> </span> Over-sail	Drawing Title	V136 Blade and Tower	Checked	GB	19/05/2023	Drawing Status	Draft	
	SPA Location	A87 Lower Harrapool	Point of Interest	12		Drawing No.	SK07A	
			Notes:	1. All mitigation is subject to confirmation through a test run. 2. This is not a construction drawing and is intended for illustration purposes only.				Revision

Blade



© Pell Frischmann


<b>Pell Frischmann</b> 93 GEORGE STREET, EDINBURGH, EH2 3ES Tel: +44 (0)131 240 1270 Email: ptedinburgh@pellfrischmann.com www.pellfrischmann.com	Project	Balmeanach Wind Farm	Name	GLJ	Date	19/05/2023	Scale	1:2750 @ A3
	Client	Balmeanach Wind Farm Limited	Designed	GB	19/05/2023	File No.	230519 BalmeanachTracking V136.dwg	
<b>Key</b> Wheel SPA Body SPA Load SPA Indicative Over-run Over-sail	Drawing Title	V136 Blade and Tower	Checked	GB	19/05/2023	Drawing Status	Draft	
	SPA Location	A87 Corran House	Point of Interest	14		Drawing No.	SK08	
	Notes:						Revision	1

1. All mitigation is subject to confirmation through a test run.  
 2. This is not a construction drawing and is intended for illustration purposes only.



© Pell Frischmann


<b>Pell Frischmann</b> 93 GEORGE STREET, EDINBURGH, EH2 3ES Tel: +44 (0)131 240 1270 Email: ptedinburgh@pellfrischmann.com www.pellfrischmann.com	Project	Balmeanach Wind Farm	Name	GLJ	Date	19/05/2023	Scale	1:2750 @ A3
	Client	Balmeanach Wind Farm Limited	Drawing Title	V136 Blade and Tower	Designed	GB	19/05/2023	File No.
<b>Key</b> Wheel SPA Body SPA Load SPA Indicative Over-run Over-sail	SPA Location	A87 Corran House	Checked	GB	19/05/2023	Drawing Status	Draft	
			Point of Interest	14		Drawing No.	SK08A	Notes:
							1. All mitigation is subject to confirmation through a test run. 2. This is not a construction drawing and is intended for illustration purposes only.	1

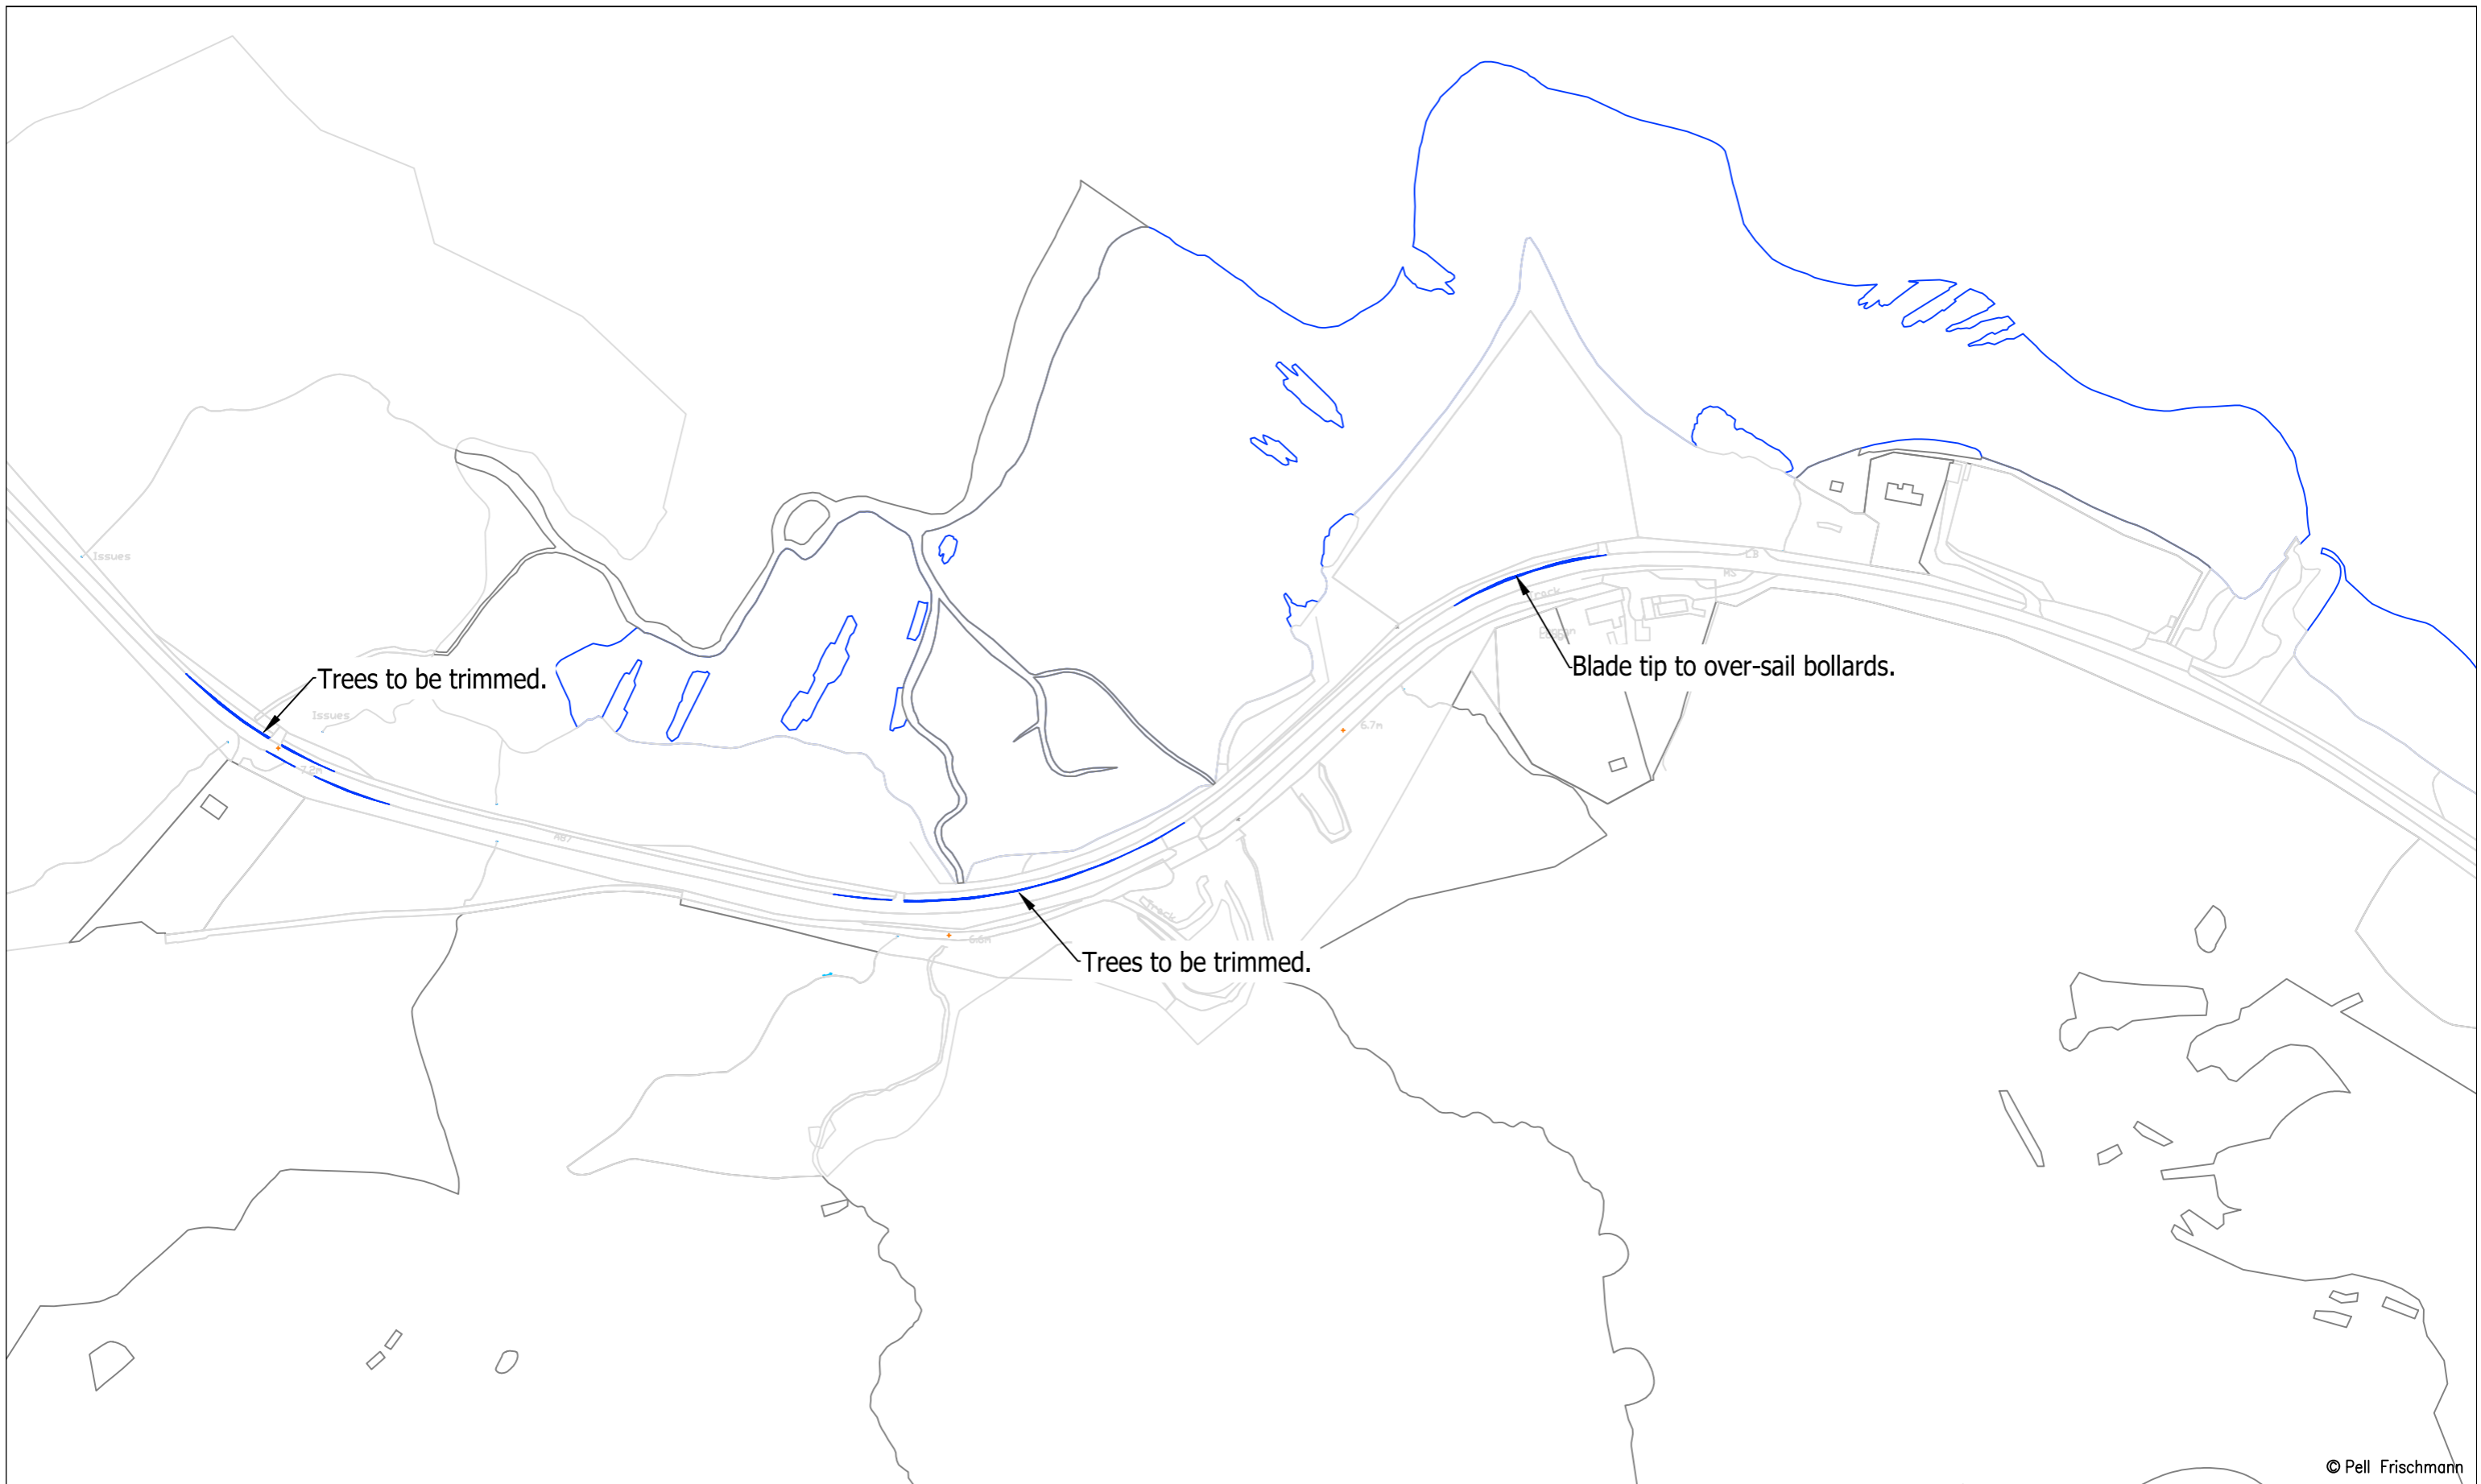

© Pell Frischmann

<b>Pell Frischmann</b> 93 GEORGE STREET, EDINBURGH, EH2 3ES Tel: +44 (0)131 240 1270 Email: ptedinburgh@pellfrischmann.com www.pellfrischmann.com	Project	Balmeanach Wind Farm	Drawn	GLJ	19/05/2023	Scale	1:2750 @ A3	
	Client	Balmeanach Wind Farm Limited	Designed	GB	19/05/2023	File No.	230519 BalmeanachTracking V136.dwg	
<b>Key</b>  Wheel SPA   Body SPA   Load SPA   Indicative   Over-run   Over-sail	Drawing Title	V136 Blade and Tower	Checked	GB	19/05/2023	Drawing Status	Draft	
	SPA Location	A87 Corran House	Point of Interest	14		Drawing No.	SK08B	
			Notes:	1. All mitigation is subject to confirmation through a test run. 2. This is not a construction drawing and is intended for illustration purposes only.				Revision

Blade

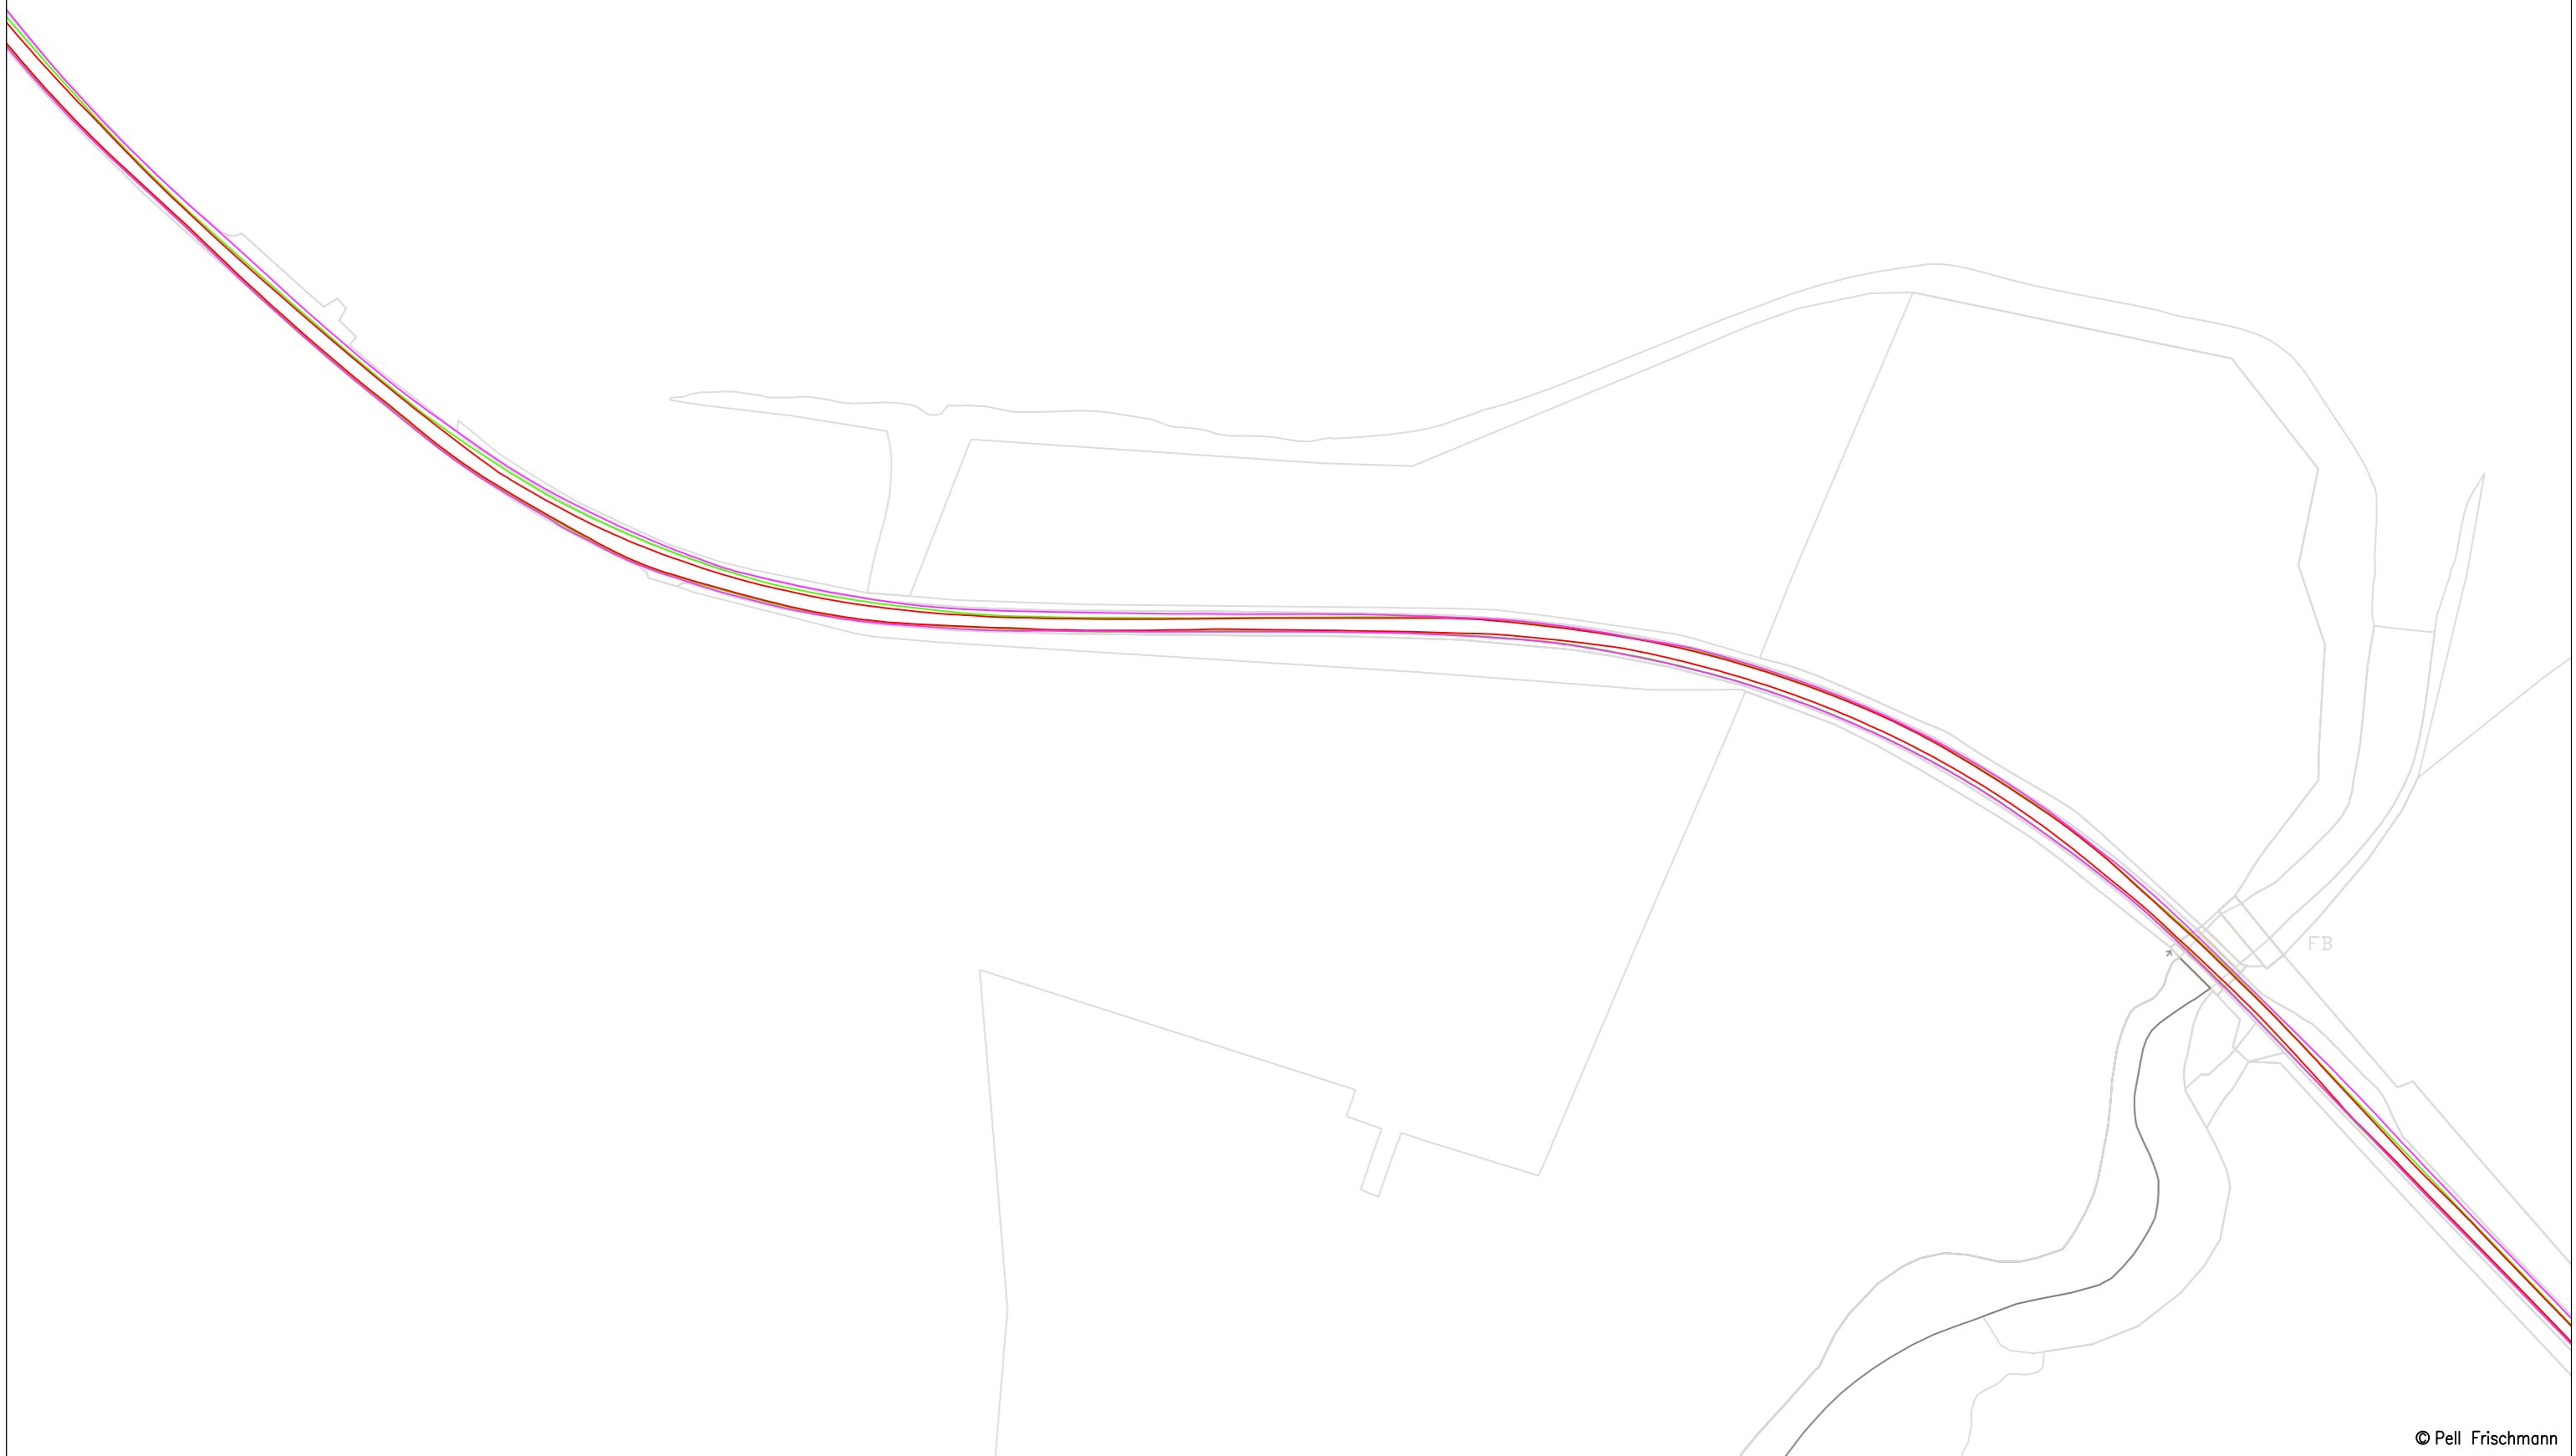

© Pell Frischmann

<b>Pell Frischmann</b> <small>93 GEORGE STREET, EDINBURGH, EH2 3ES</small> <small>Tel: +44 (0)131 240 1270</small> <small>Email: ptedinburgh@pellfrischmann.com</small> <small>www.pellfrischmann.com</small>	Project	Balmeanach Wind Farm	Name	GLJ	Date	19/05/2023	Scale	1:1500 @ A3
	Client	Balmeanach Wind Farm Limited	Designed	GB	19/05/2023	File No.	230519 BalmeanachTracking V136.dwg	
<b>Key</b> <span style="color: red;">—</span> Wheel SPA <span style="color: green;">—</span> Body SPA <span style="color: purple;">—</span> Load SPA <span style="color: cyan;">—</span> Indicative <span style="border: 1px solid red; display: inline-block; width: 10px; height: 10px; transform: rotate(45deg);"></span> Over-run <span style="border: 1px solid blue; display: inline-block; width: 10px; height: 10px; transform: rotate(45deg);"></span> Over-sail	Drawing Title	V136 Blade and Tower	Checked	GB	19/05/2023	Drawing Status	Draft	
	SPA Location	A87 Strollamus	Point of Interest	15		Revision	1	
			Drawing No.	SK09		Notes:	1. All mitigation is subject to confirmation through a test run. 2. This is not a construction drawing and is intended for illustration purposes only.	


Tower







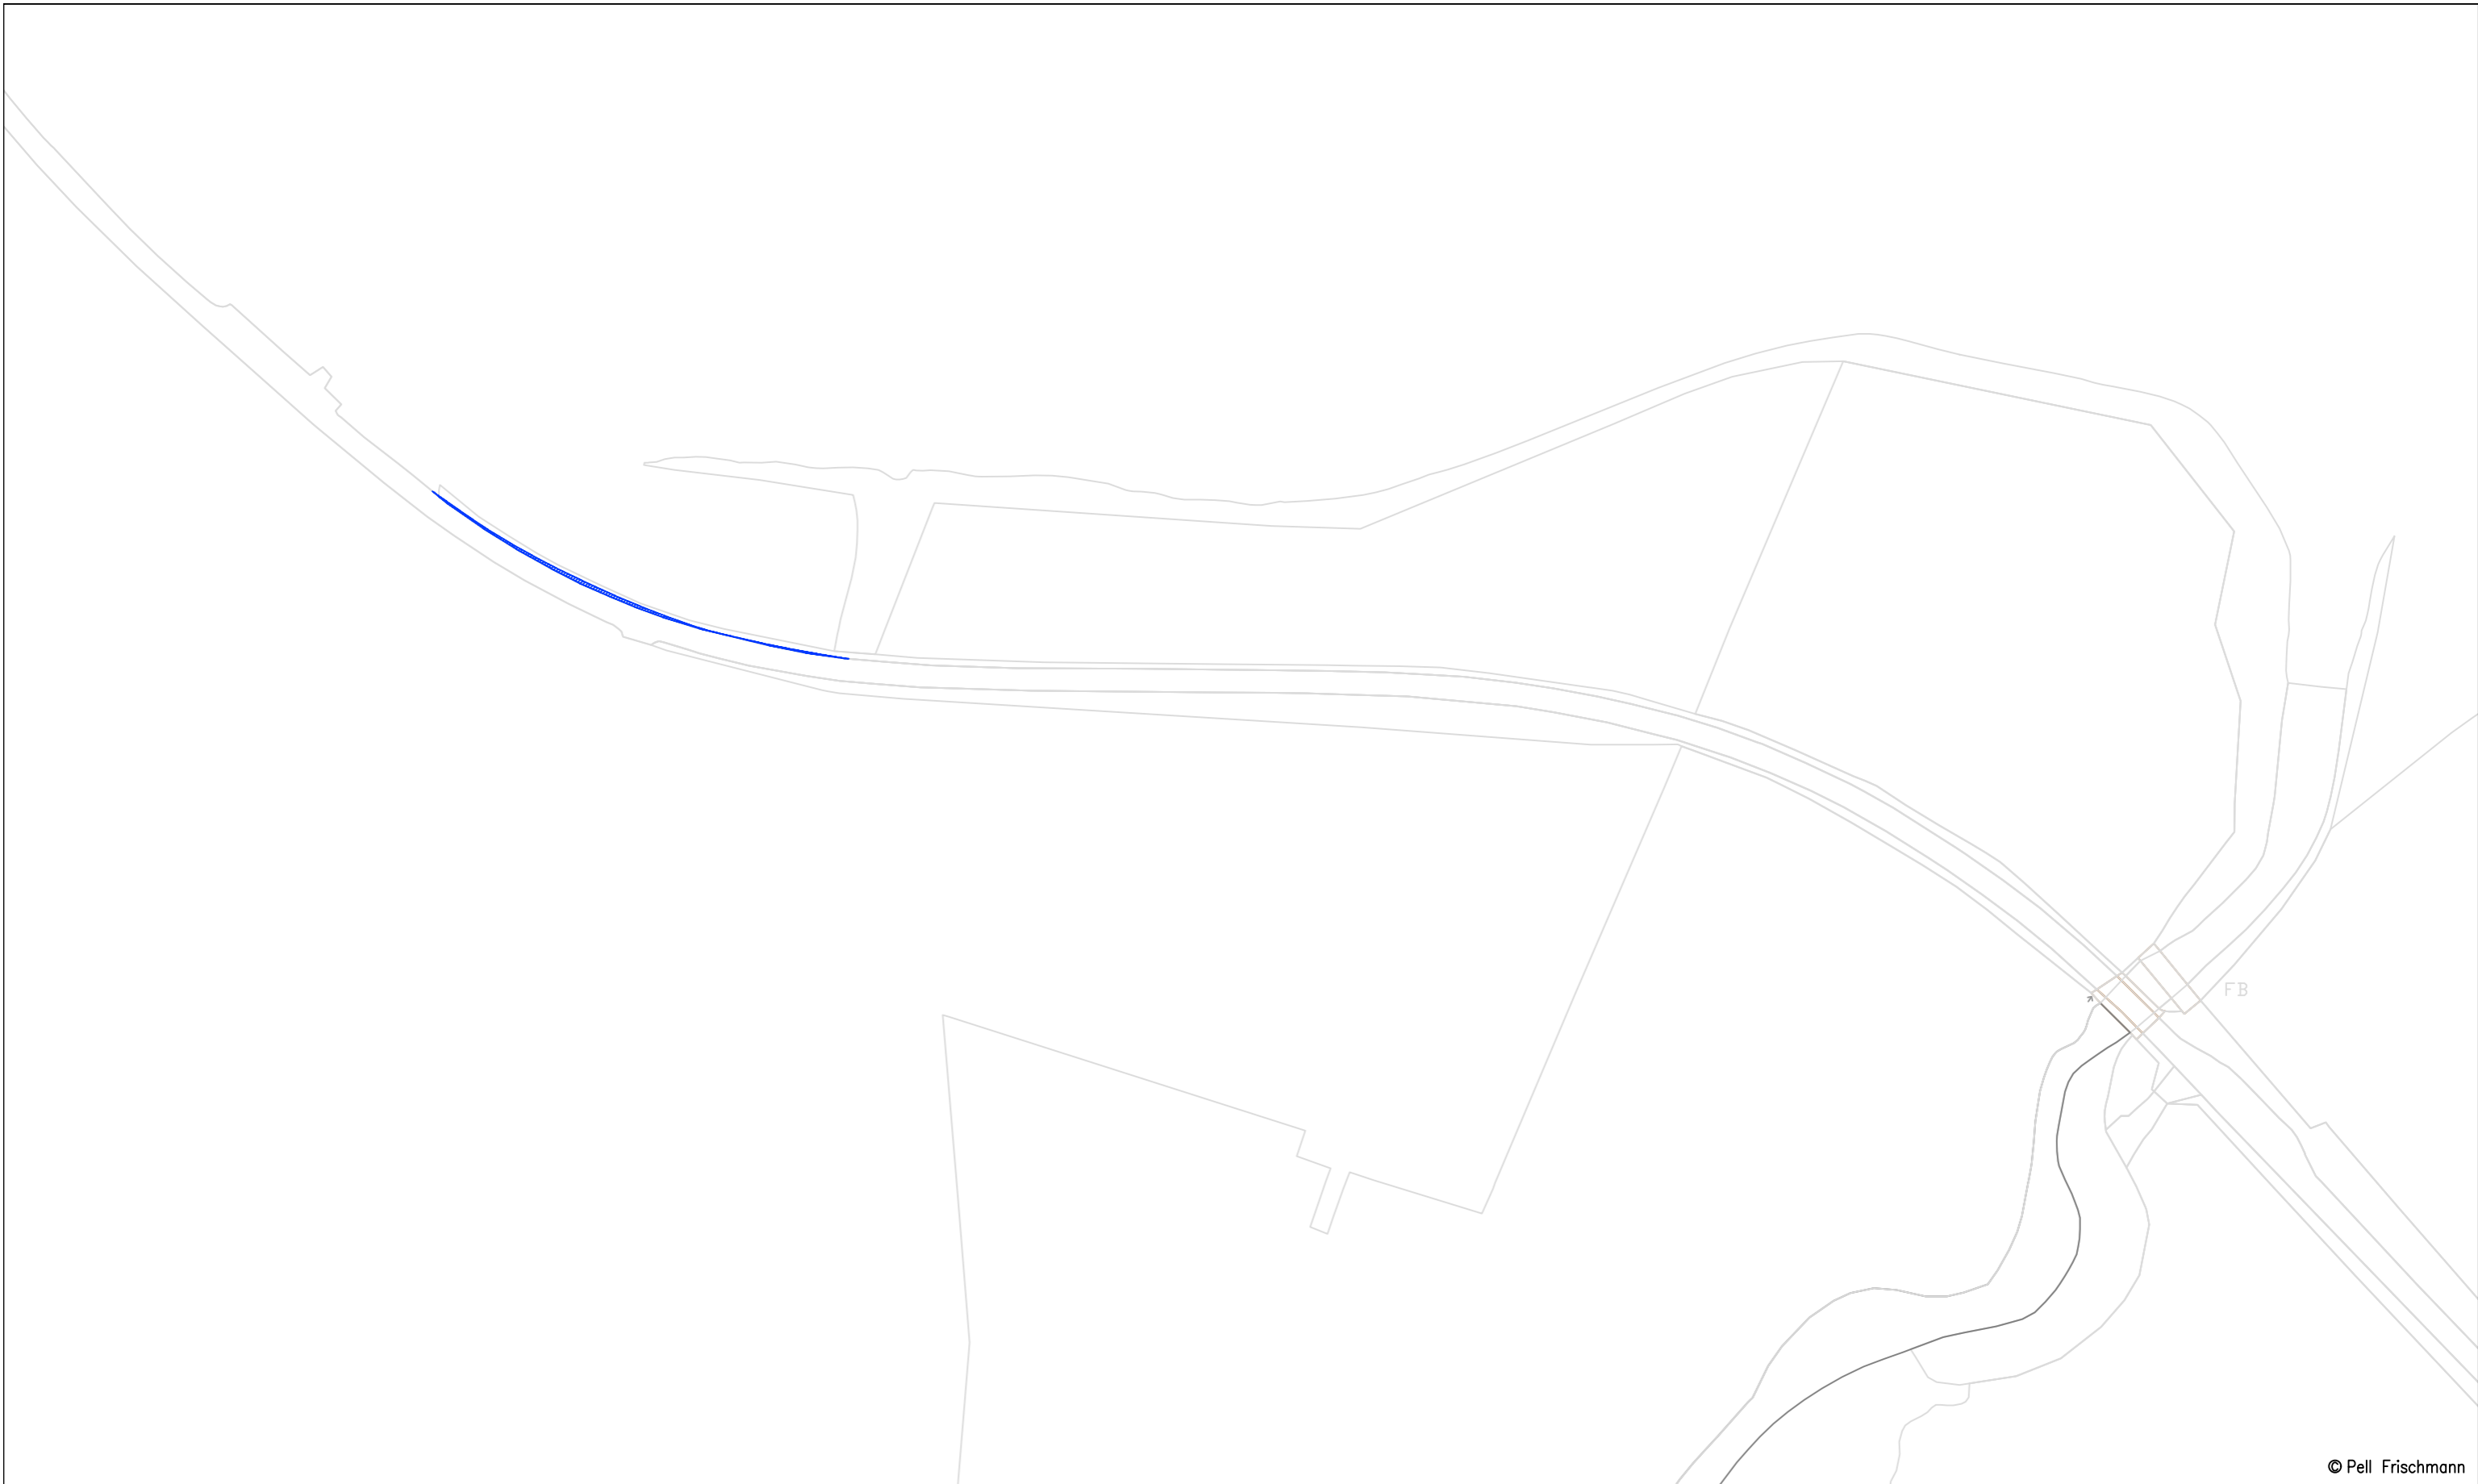

© Pell Frischmann

<b>Pell Frischmann</b> <small>93 GEORGE STREET, EDINBURGH, EH2 3ES</small> <small>Tel: +44 (0)131 240 1270</small> <small>Email: ptedinburgh@pellfrischmann.com</small> <small>www.pellfrischmann.com</small>	Project	Balmeanach Wind Farm	Name	GLJ	Date	19/05/2023	Scale	1:1500 @ A3
	Client	Balmeanach Wind Farm Limited	Designed	GB	19/05/2023	File No.	230519 BalmeanachTracking V136.dwg	
<b>Key</b> <span style="color: red;">—</span> Wheel SPA <span style="color: green;">—</span> Body SPA <span style="color: magenta;">—</span> Load SPA <span style="color: cyan;">—</span> Indicative <span style="border: 1px solid red; display: inline-block; width: 10px; height: 10px; transform: rotate(45deg); background: repeating-linear-gradient(45deg, transparent, transparent 2px, red 2px, red 4px);"></span> Over-run <span style="border: 1px solid blue; display: inline-block; width: 10px; height: 10px; transform: rotate(45deg); background: repeating-linear-gradient(45deg, transparent, transparent 2px, blue 2px, blue 4px);"></span> Over-sail	Drawing Title	V136 Blade and Tower	Checked	GB	19/05/2023	Drawing Status	Draft	
	SPA Location	A87 Strollamus	Point of Interest	15		Drawing No.	SK09A	
				Notes:		Revision	1	

1. All mitigation is subject to confirmation through a test run.  
 2. This is not a construction drawing and is intended for illustration purposes only.




© Pell Frischmann

<b>Pell Frischmann</b> <small>93 GEORGE STREET, EDINBURGH, EH2 3ES</small> <small>Tel: +44 (0)131 240 1270</small> <small>Email: ptedinburgh@pellfrischmann.com</small> <small>www.pellfrischmann.com</small>	Project	Balmeanach Wind Farm	Name	GLJ	Date	19/05/2023	Scale	1:1500 @ A3		
	Client	Balmeanach Wind Farm Limited	Designed	GB	19/05/2023	File No.	230519 BalmeanachTracking V136.dwg			
<b>Key</b>  Wheel SPA  Body SPA  Load SPA  Indicative  Over-run  Over-sail	Drawing Title	V136 Blade and Tower	Checked	GB	19/05/2023	Drawing Status	Draft			
	SPA Location	A87 Strollamus	Point of Interest	15		Drawing No.	SK09B	Notes:	1. All mitigation is subject to confirmation through a test run. 2. This is not a construction drawing and is intended for illustration purposes only.	Revision




Blade

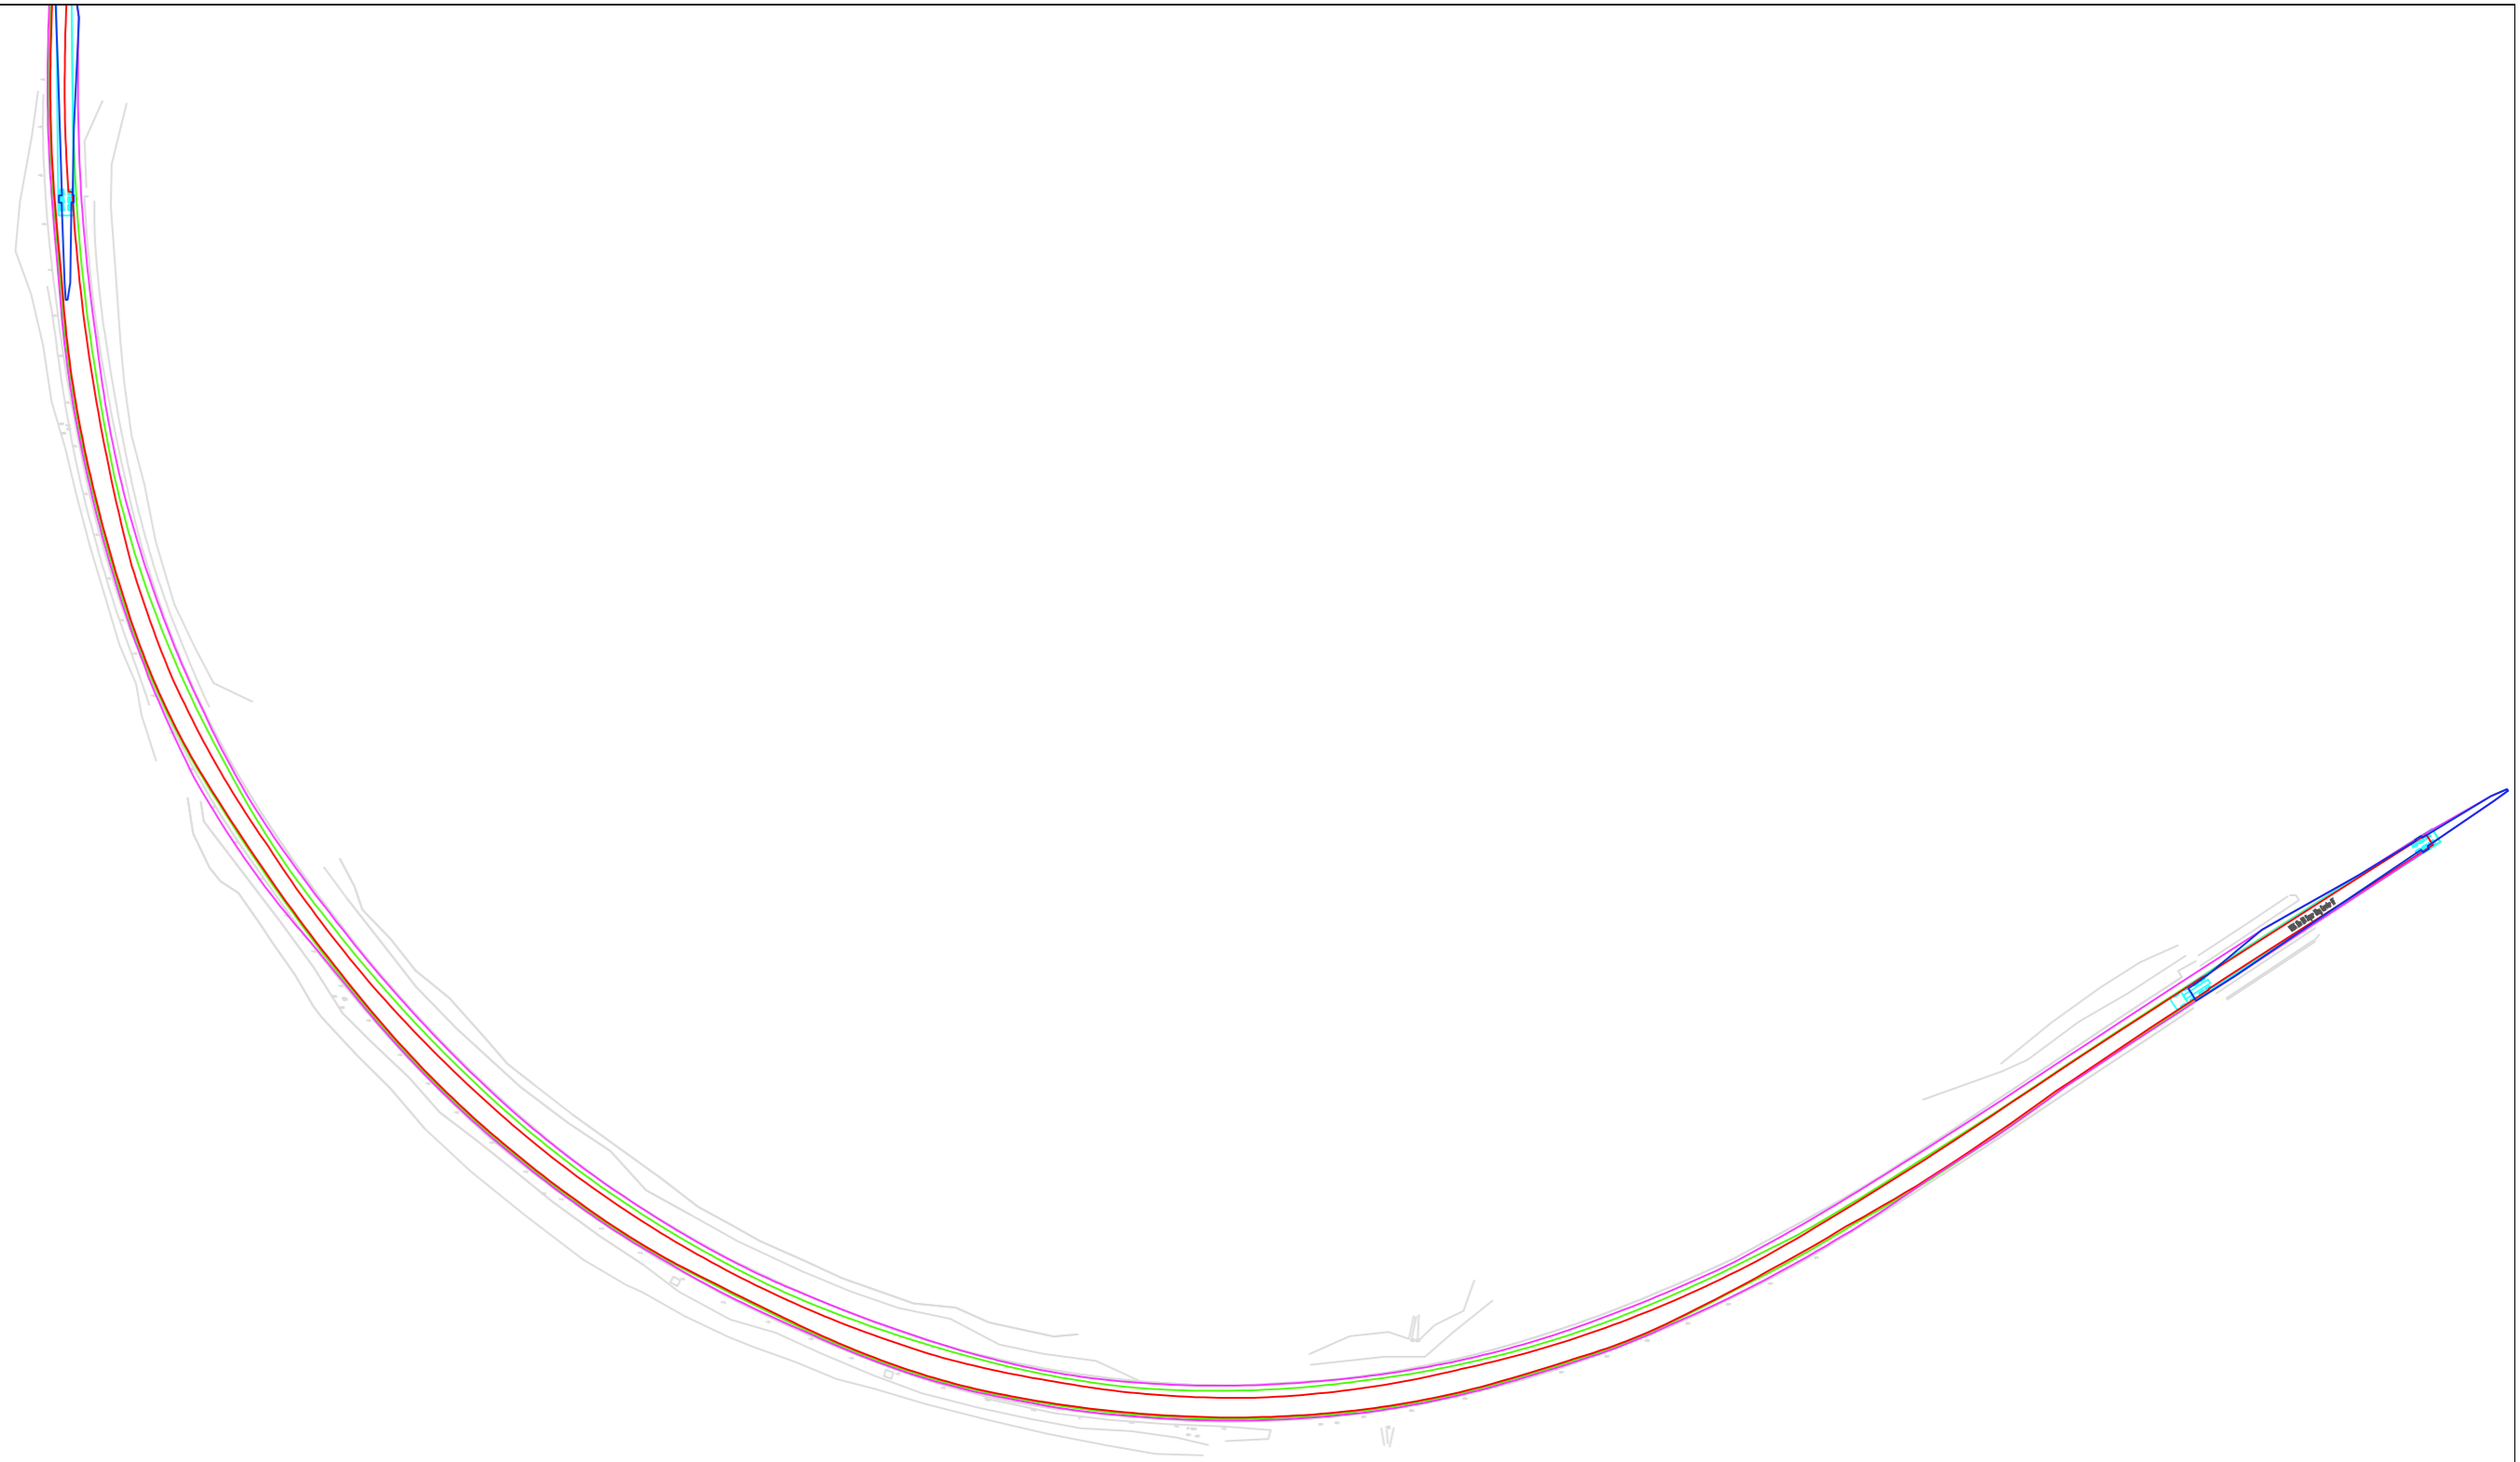





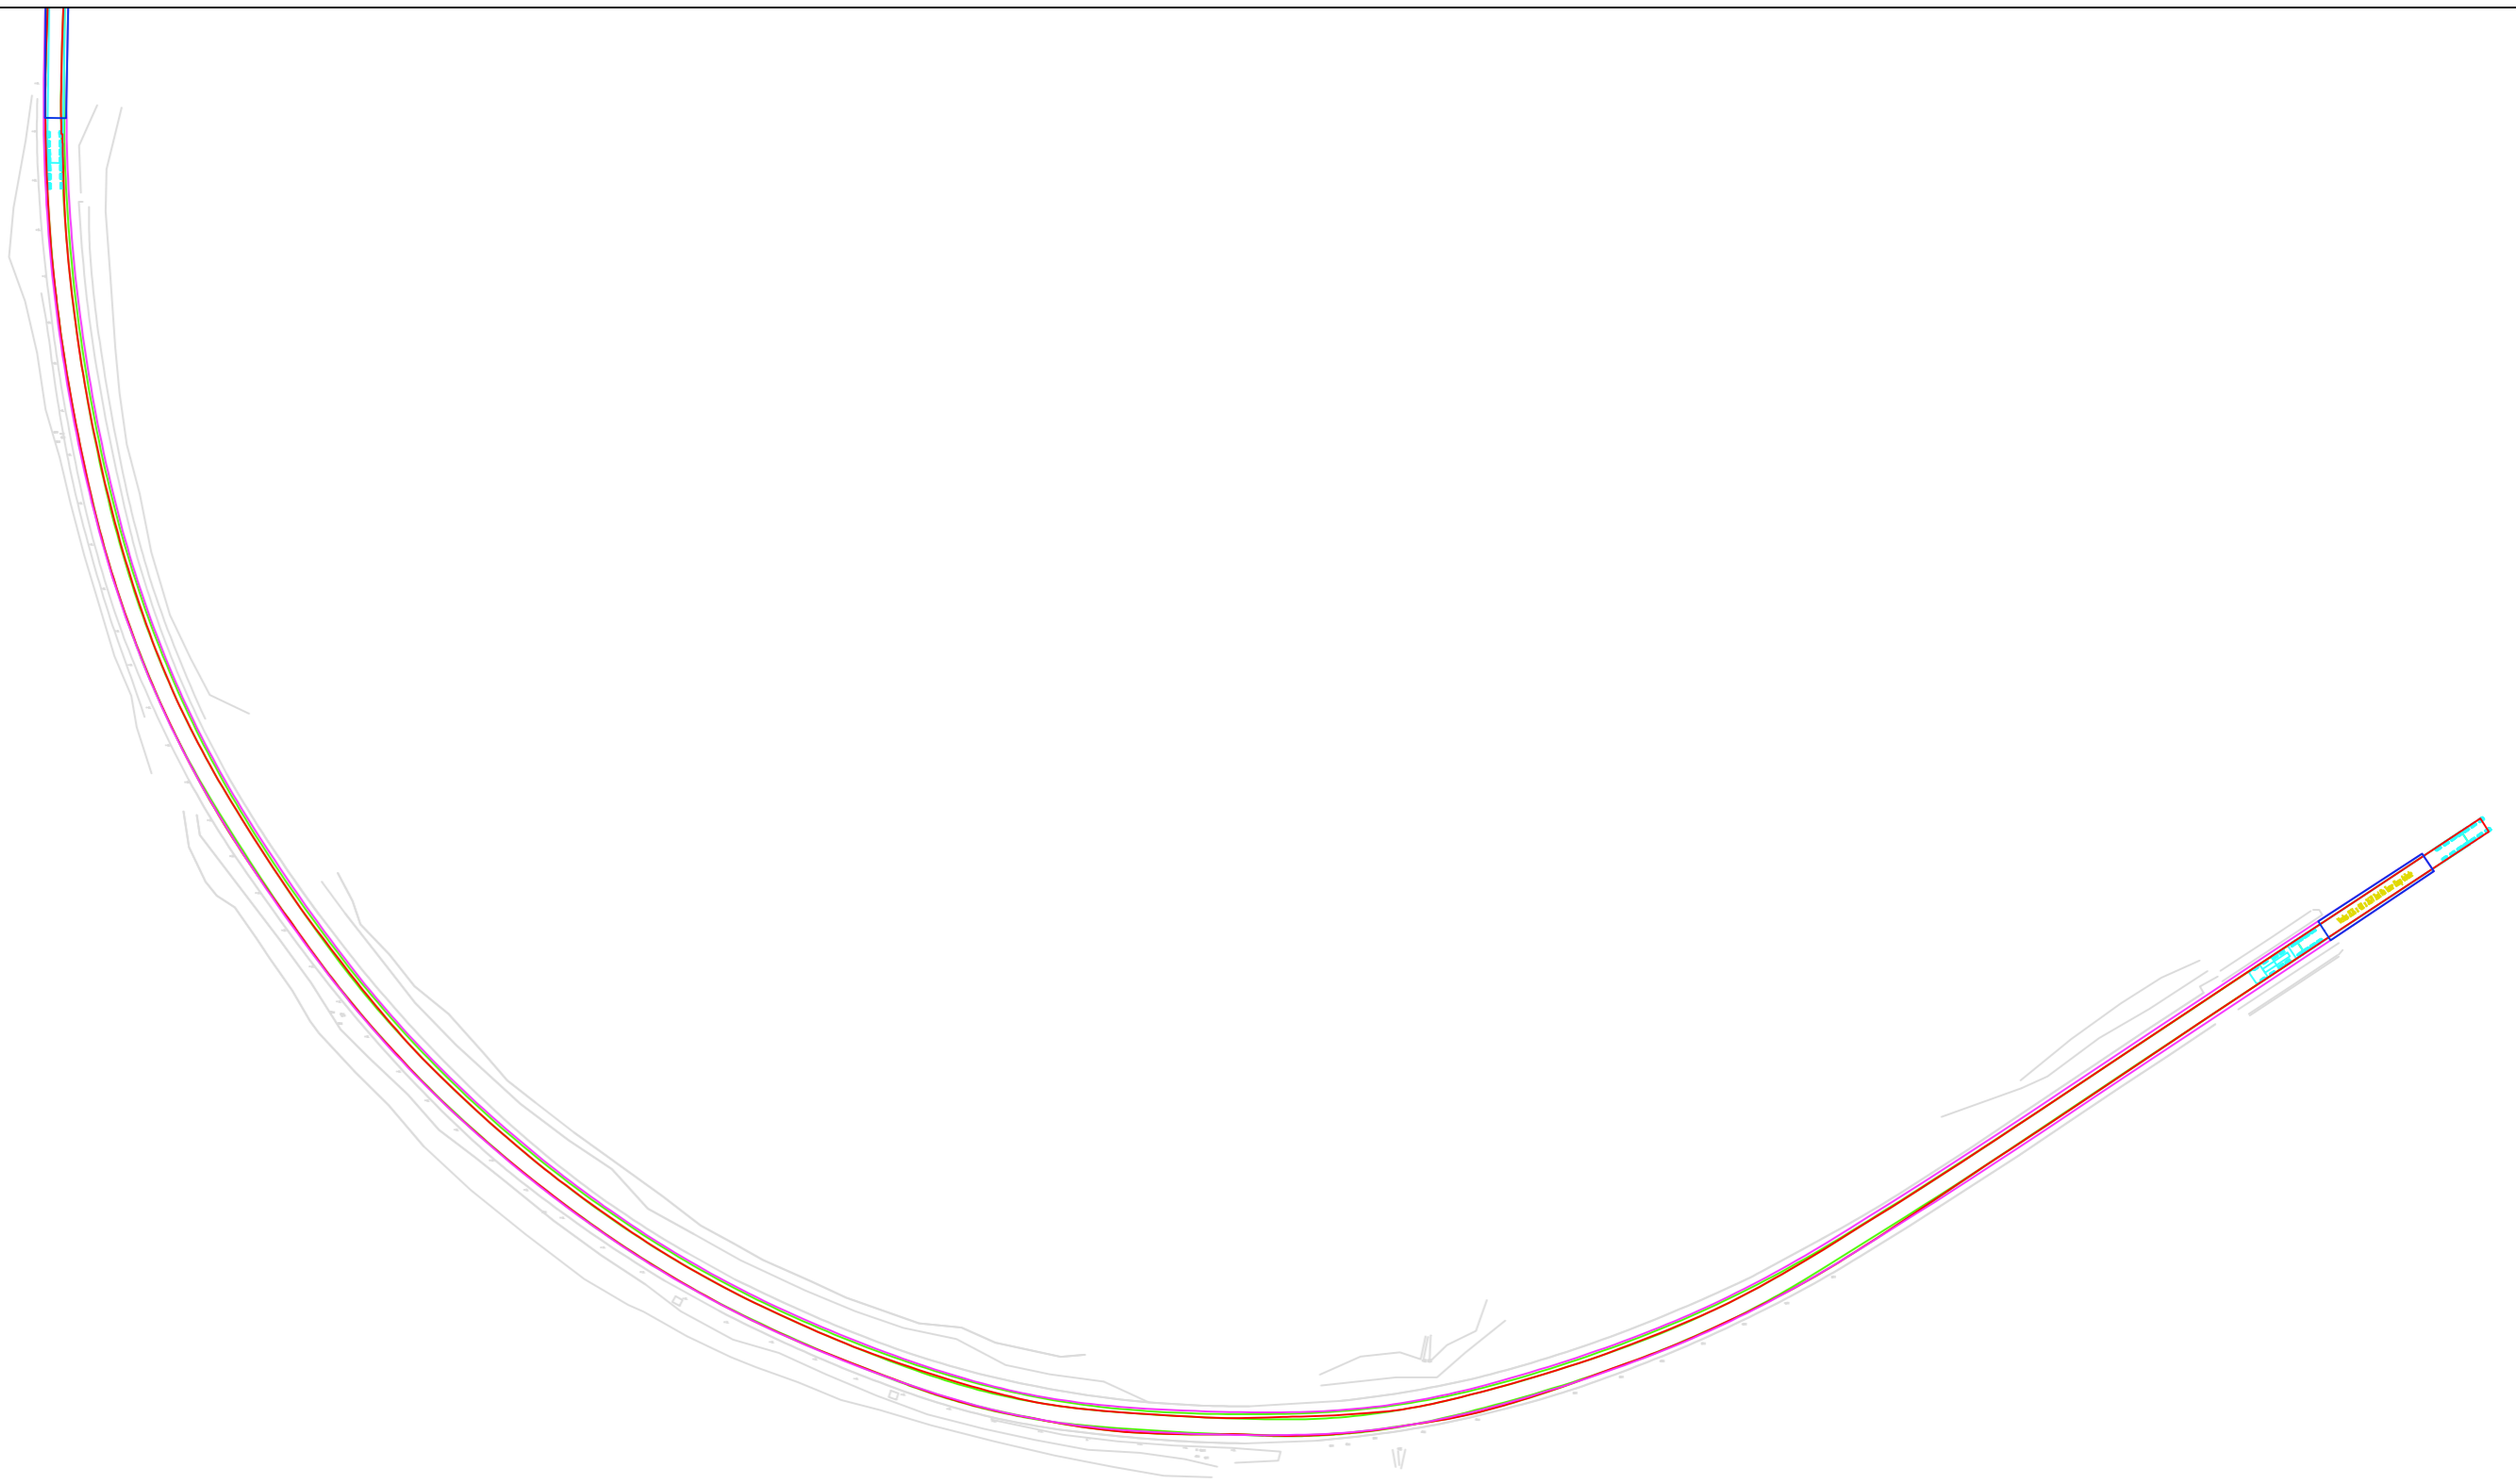

© Pell Frischmann

<b>Pell Frischmann</b> <small>93 GEORGE STREET, EDINBURGH, EH2 3ES</small> <small>Tel: +44 (0)131 240 1270</small> <small>Email: ptedinburgh@pellfrischmann.com</small> <small>www.pellfrischmann.com</small>	Project	Balmeanach Wind Farm	Name	GLJ	Date	19/05/2023	Scale	1:1250 @ A3		
	Client	Balmeanach Wind Farm Limited	Designed	GB	19/05/2023	File No.	230519 BalmeanachTracking V136.dwg			
<b>Key</b> <span style="color:red">—</span> Wheel SPA <span style="color:green">—</span> Body SPA <span style="color:purple">—</span> Load SPA <span style="color:cyan">—</span> Indicative <span style="border:1px solid red; display:inline-block; width:10px; height:10px; transform: rotate(45deg); background: repeating-linear-gradient(45deg, transparent, transparent 2px, red 2px, red 4px);"></span> Over-run <span style="border:1px solid blue; display:inline-block; width:10px; height:10px; transform: rotate(45deg); background: repeating-linear-gradient(45deg, transparent, transparent 2px, blue 2px, blue 4px);"></span> Over-sail	Drawing Title	V136 Blade and Tower	Checked	GB	19/05/2023	Drawing Status	Draft			
	SPA Location	A87 Eas a Bhradain	Point of Interest	17		Drawing No.	SK10		Revision	1
			Notes:		1. All mitigation is subject to confirmation through a test run. 2. This is not a construction drawing and is intended for illustration purposes only.					

Tower



© Pell Frischmann

<b>Pell Frischmann</b> <small>93 GEORGE STREET, EDINBURGH, EH2 3ES</small> <small>Tel: +44 (0)131 240 1270</small> <small>Email: ptedinburgh@pellfrischmann.com</small> <small>www.pellfrischmann.com</small>	Project	Balmeanach Wind Farm	Name	GLJ	Date	19/05/2023	Scale	1:1250 @ A3		
	Client	Balmeanach Wind Farm Limited	Designed	GB	19/05/2023	File No.	230519 BalmeanachTracking V136.dwg			
<b>Key</b>  Wheel SPA  Body SPA  Load SPA  Indicative  Over-run  Over-sail	Drawing Title	V136 Blade and Tower	Checked	GB	19/05/2023	Drawing Status	Draft			
	SPA Location	A87 Eas a Bhradain	Point of Interest	17		Drawing No.	SK10A		Revision	1
			Notes:		1. All mitigation is subject to confirmation through a test run. 2. This is not a construction drawing and is intended for illustration purposes only.					




© Pell Frischmann

<b>Pell Frischmann</b> <small>93 GEORGE STREET, EDINBURGH, EH2 3ES</small> <small>Tel: +44 (0)131 240 1270</small> <small>Email: ptedinburgh@pellfrischmann.com</small> <small>www.pellfrischmann.com</small>	Project	Balmeanach Wind Farm	Name	GLJ	Date	19/05/2023	Scale	1:1250 @ A3		
	Client	Balmeanach Wind Farm Limited	Designed	GB	19/05/2023	File No.	230519 BalmeanachTracking V136.dwg			
<b>Key</b> Wheel SPA Body SPA Load SPA Indicative Over-run Over-sail	Drawing Title	V136 Blade and Tower	Checked	GB	19/05/2023	Drawing Status	Draft			
	SPA Location	A87 Eas a Bhradain	Point of Interest	17		Drawing No.	SK10B		Revision	1
	Notes: 1. All mitigation is subject to confirmation through a test run. 2. This is not a construction drawing and is intended for illustration purposes only.									




Tower

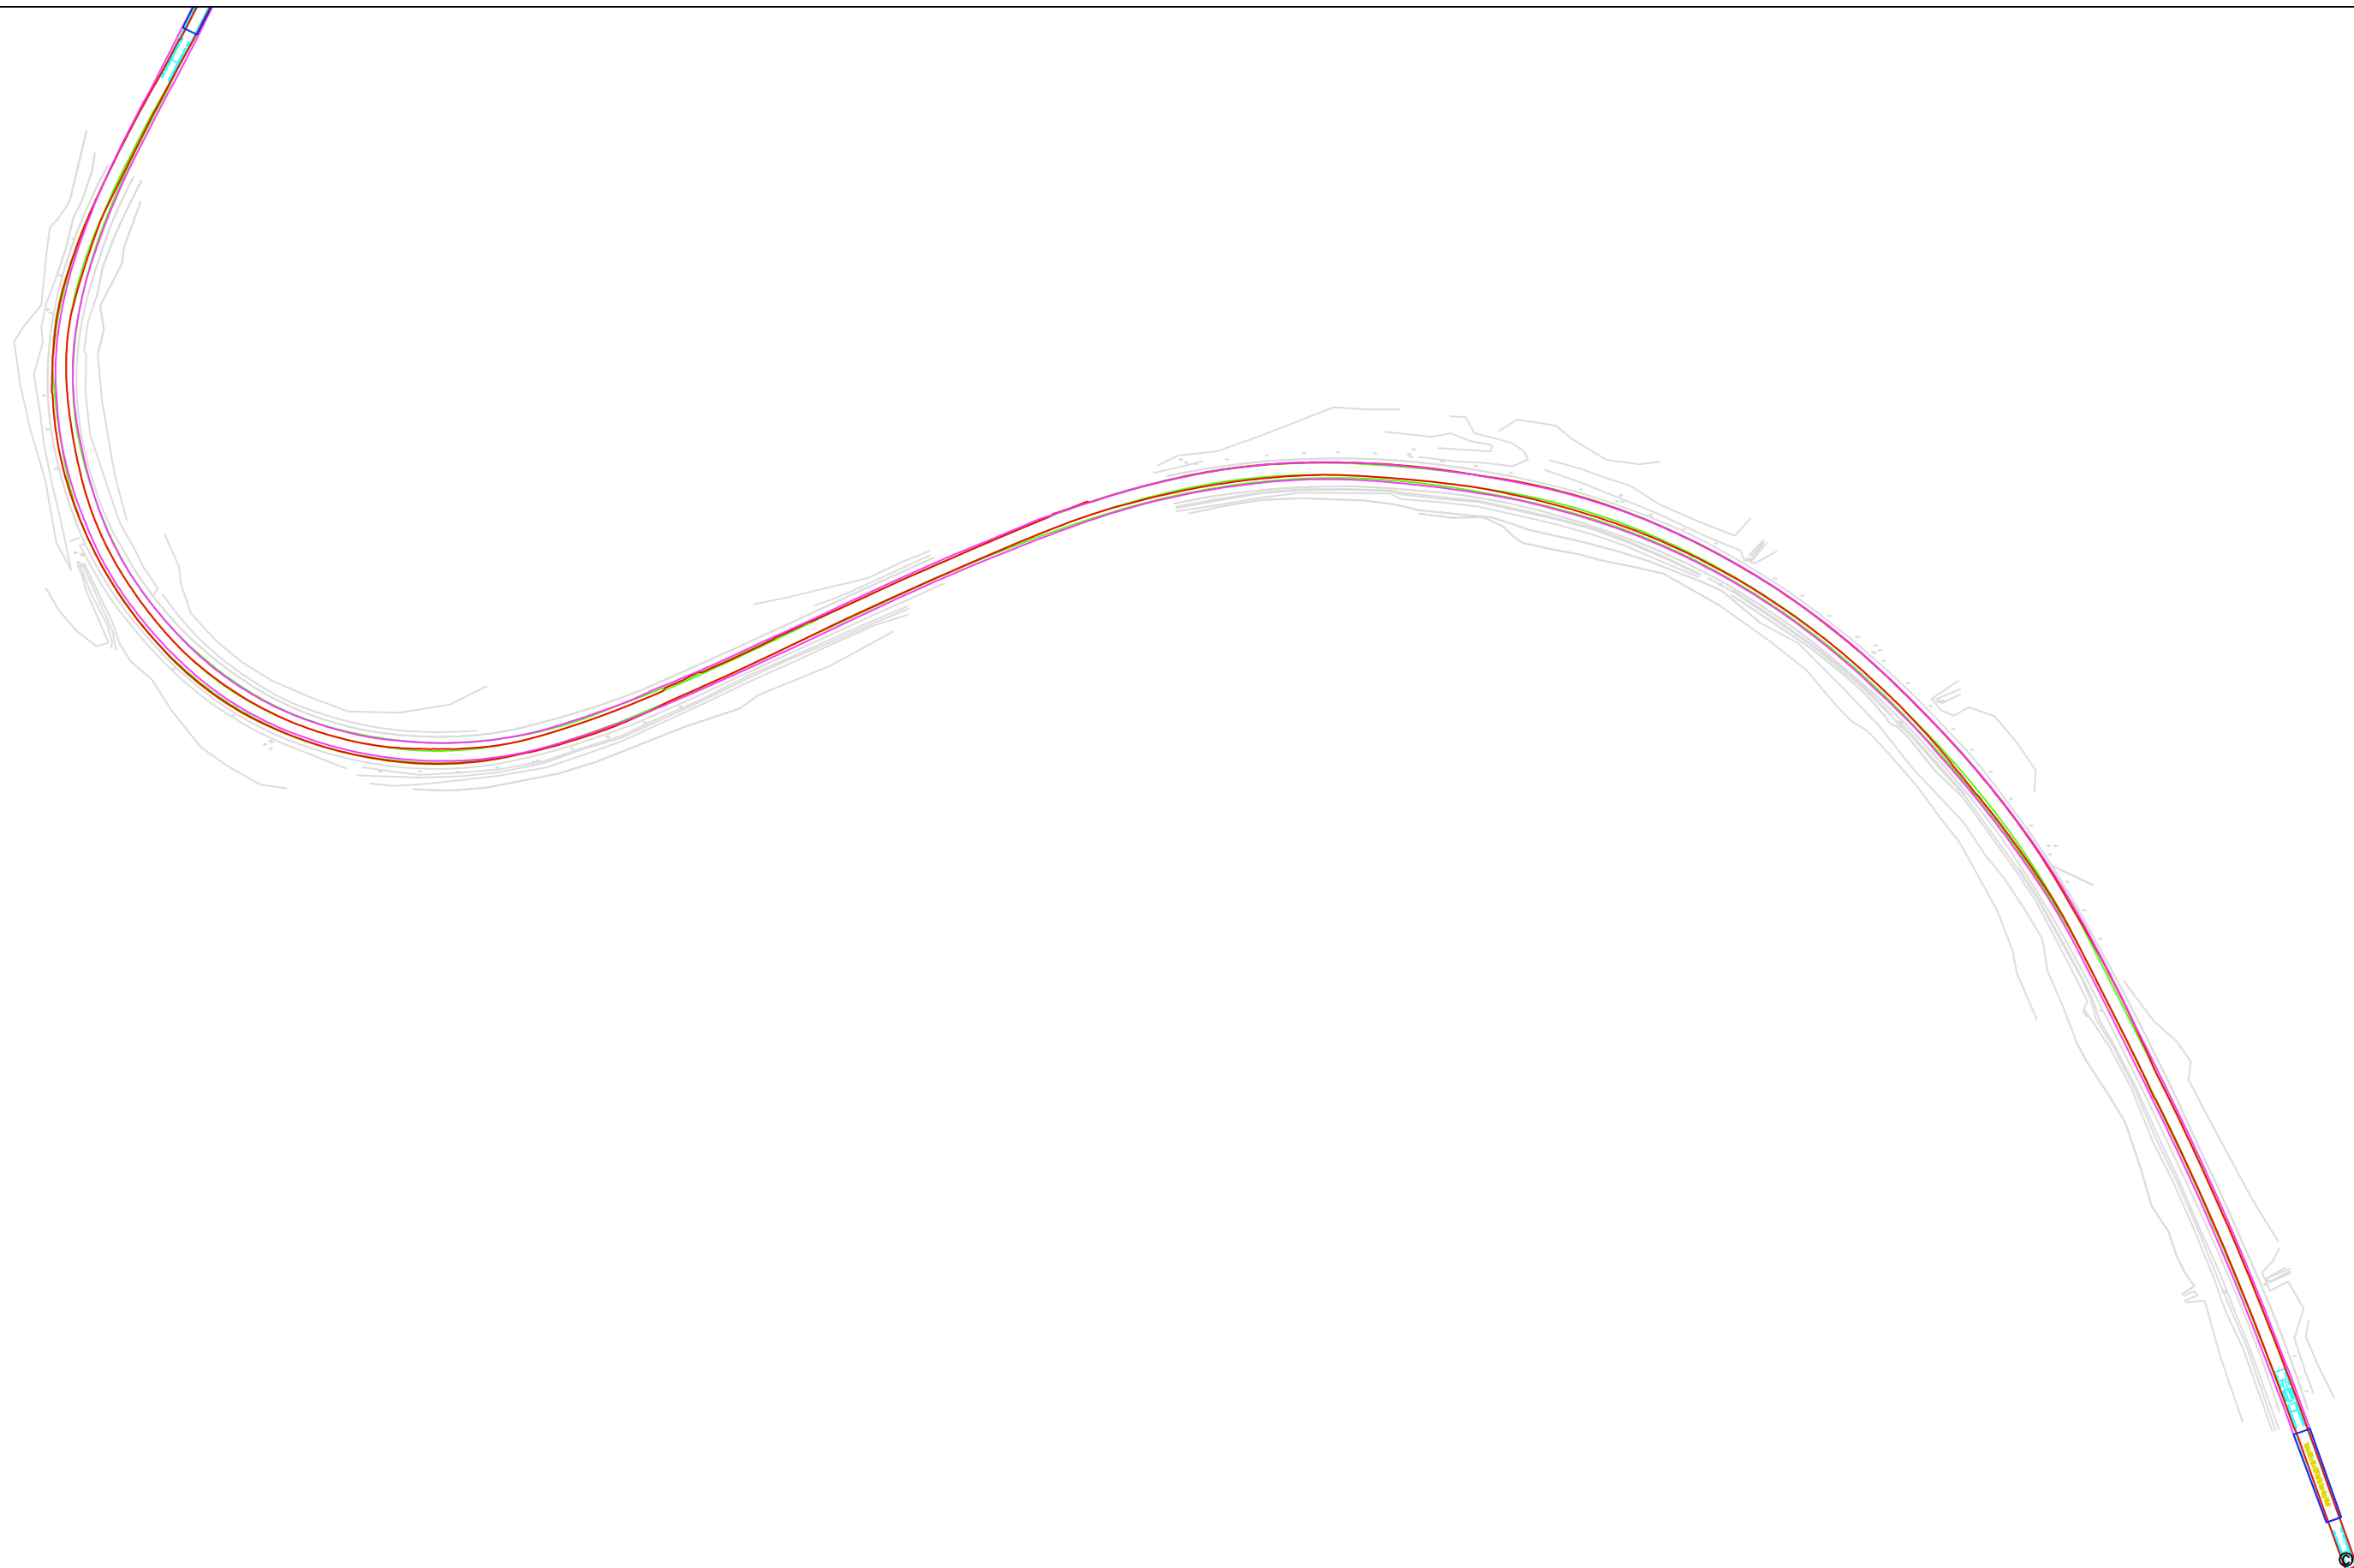


©Pell Frischmann

<b>Pell Frischmann</b> <small>93 GEORGE STREET, EDINBURGH, EH2 3ES</small> <small>Tel: +44 (0)131 240 1270</small> <small>Email: ptedinburgh@pellfrischmann.com</small> <small>www.pellfrischmann.com</small>	Project	Balmeanach Wind Farm	Name	GLJ	Date	19/05/2023	Scale	1:1500 @ A3		
	Client	Balmeanach Wind Farm Limited	Designed	GB	19/05/2023	File No.	230519 BalmeanachTracking V136.dwg			
<b>Key</b> <span style="color:red">—</span> Wheel SPA <span style="color:green">—</span> Body SPA <span style="color:magenta">—</span> Load SPA <span style="color:cyan">—</span> Indicative <span style="border:1px solid red; display:inline-block; width:10px; height:10px; transform: rotate(45deg); background: repeating-linear-gradient(45deg, transparent, transparent 2px, red 2px, red 4px);"></span> Over-run <span style="border:1px solid blue; display:inline-block; width:10px; height:10px; transform: rotate(45deg); background: repeating-linear-gradient(45deg, transparent, transparent 2px, blue 2px, blue 4px);"></span> Over-sail	Drawing Title	V136 Blade and Tower	Checked	GB	19/05/2023	Drawing Status	Draft			
	SPA Location	A87 Kinloch Ainort	Point of Interest	18 & 19		Drawing No.	SK11A		Revision	1
			Notes:		1. All mitigation is subject to confirmation through a test run. 2. This is not a construction drawing and is intended for illustration purposes only.					

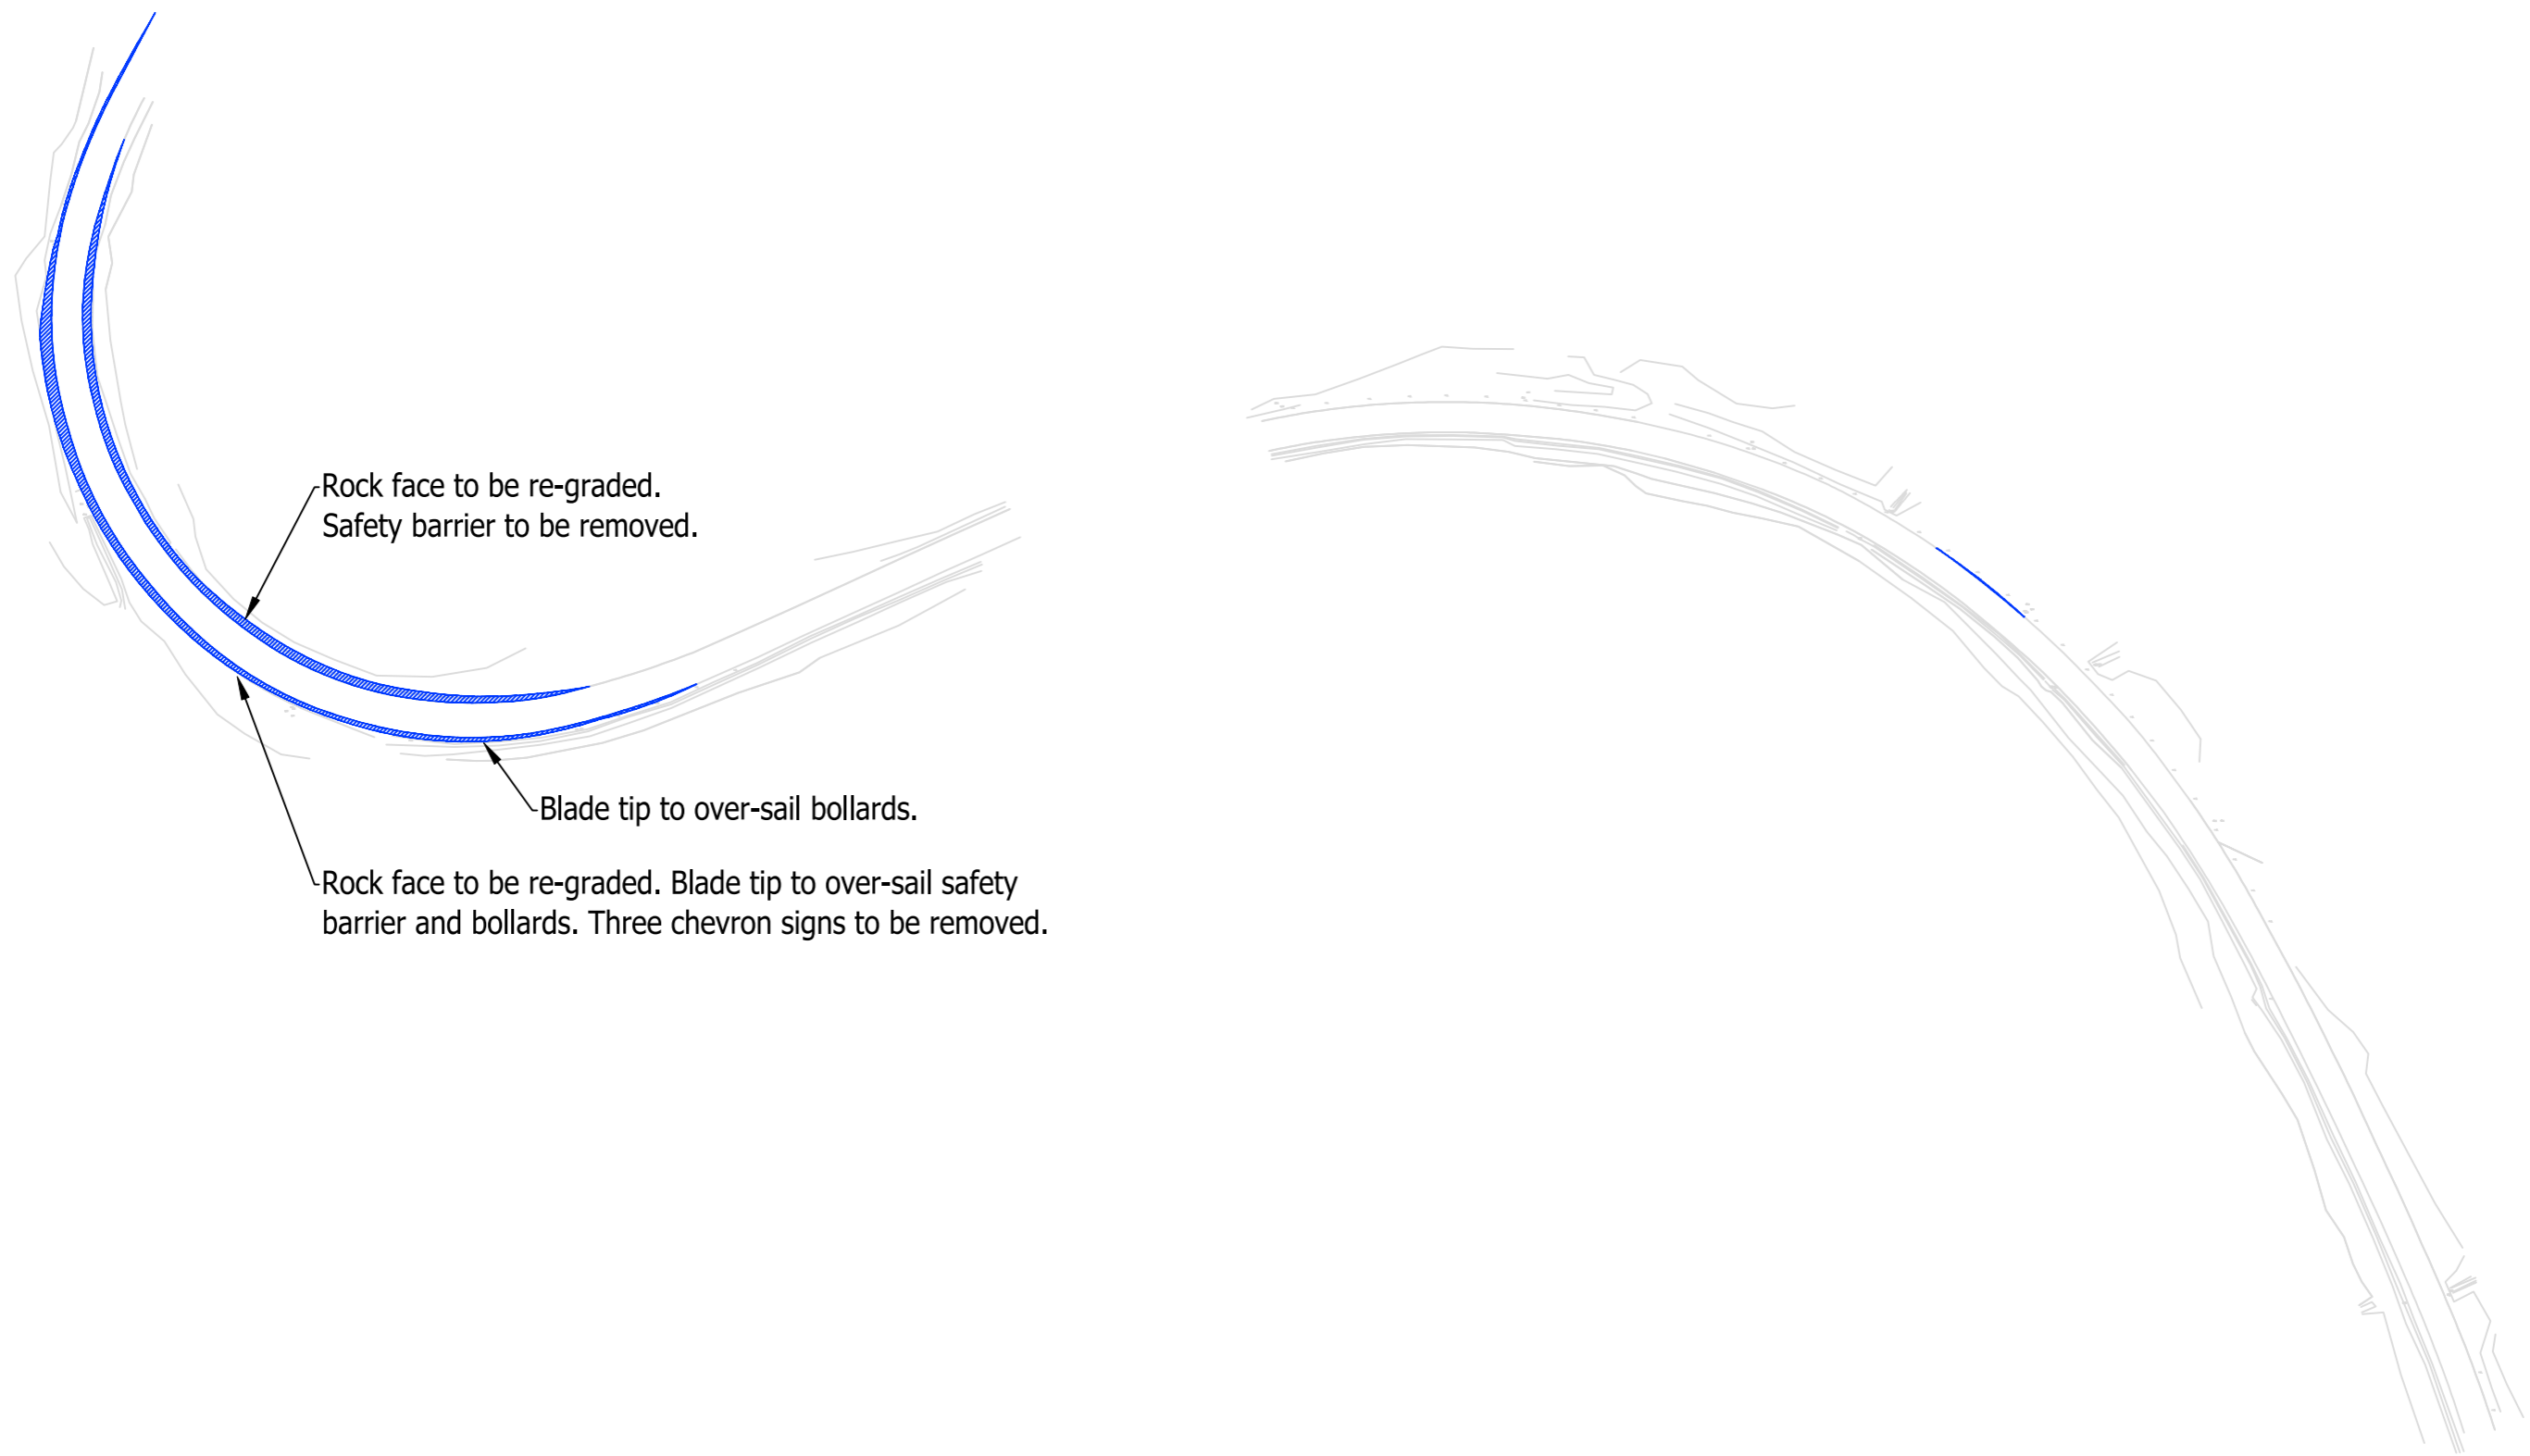


© Pell Frischmann

<b>Pell Frischmann</b> <small>93 GEORGE STREET, EDINBURGH, EH2 3ES</small> <small>Tel: +44 (0)131 240 1270</small> <small>Email: ptedinburgh@pellfrischmann.com</small> <small>www.pellfrischmann.com</small>	Project	Balmeanach Wind Farm	Name	GLJ	Date	19/05/2023	Scale	1:1500 @ A3
	Client	Balmeanach Wind Farm Limited	Designed	GB	19/05/2023	File No.	230519 BalmeanachTracking V136.dwg	
<b>Key</b> Wheel SPA Body SPA Load SPA Indicative Over-run Over-sail	Drawing Title	V136 Blade and Tower	Checked	GB	19/05/2023	Drawing Status	Draft	
	SPA Location	A87 Kinloch Ainort	Point of Interest	18 & 19		Drawing No.	SK11B	
	Notes: 1. All mitigation is subject to confirmation through a test run. 2. This is not a construction drawing and is intended for illustration purposes only.						Revision	1

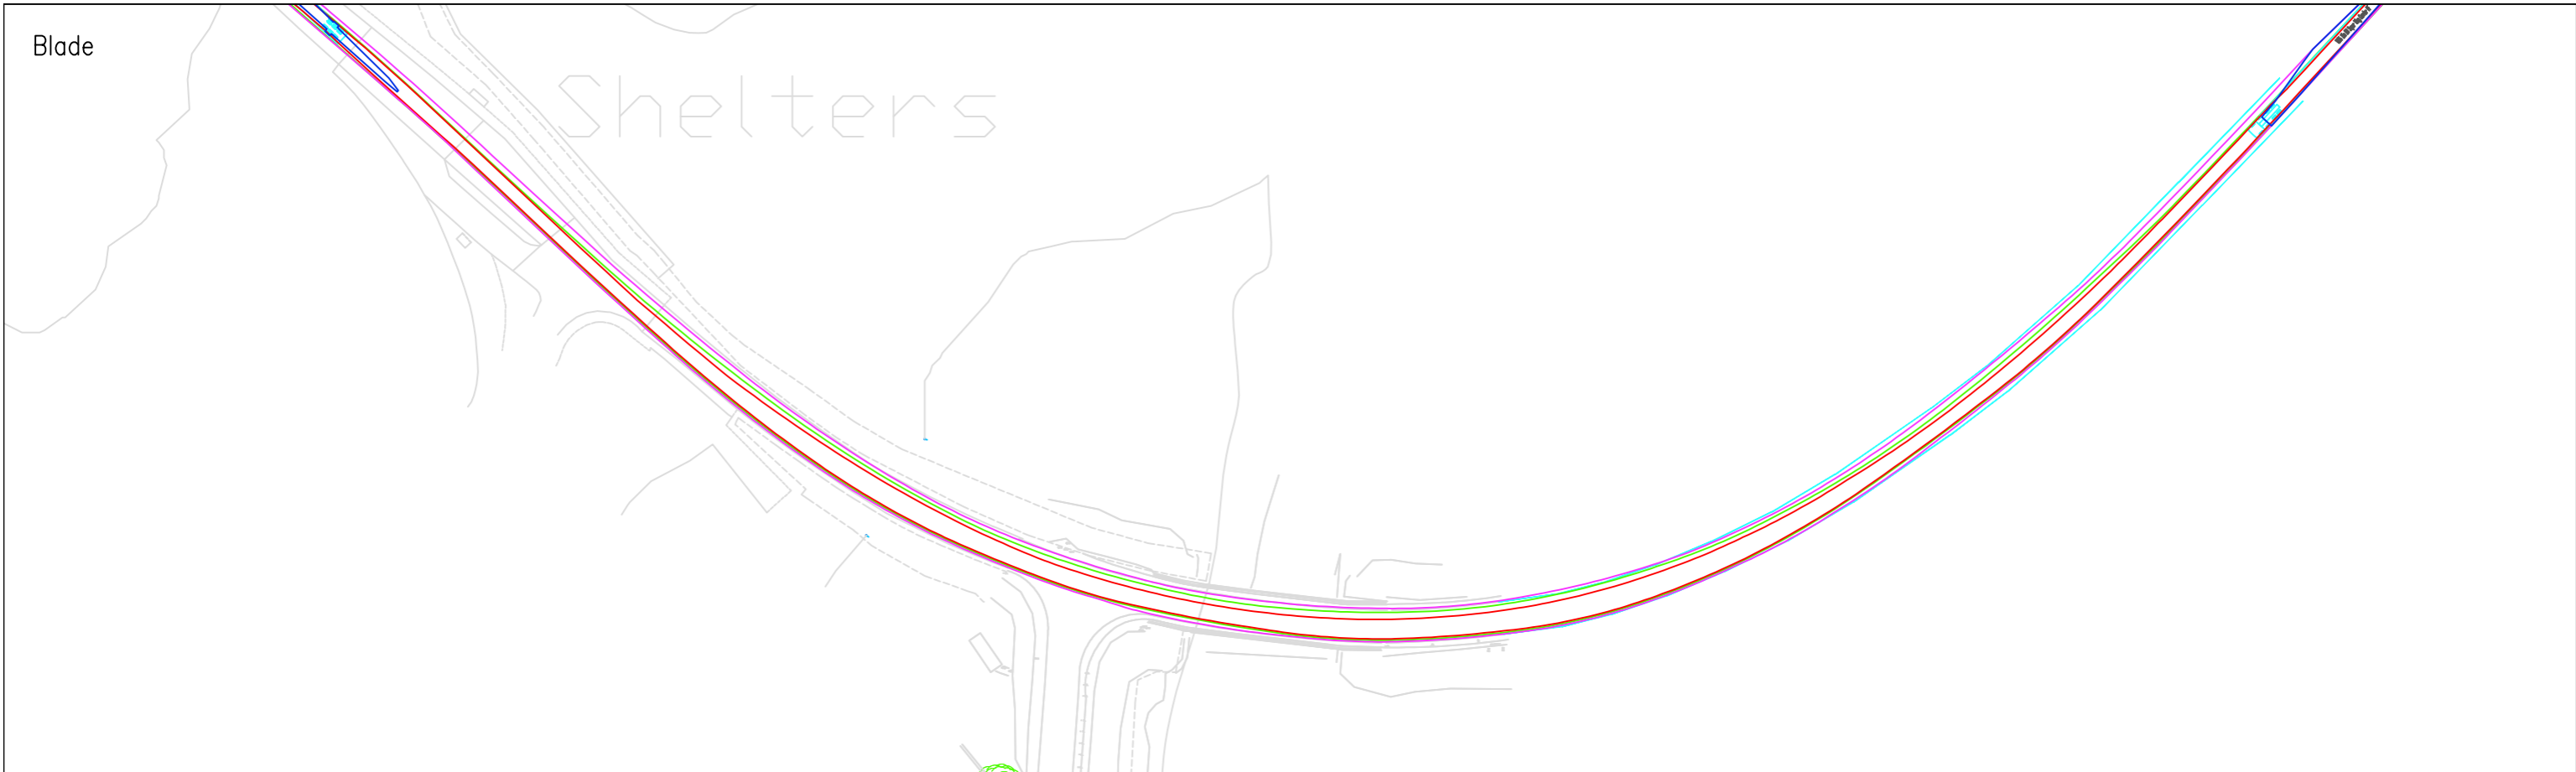

© Pell Frischmann

<b>Pell Frischmann</b> <small>93 GEORGE STREET, EDINBURGH, EH2 3ES</small> <small>Tel: +44 (0)131 240 1270</small> <small>Email: ptedinburgh@pellfrischmann.com</small> <small>www.pellfrischmann.com</small>	Project	Balmeanach Wind Farm	Name	GLJ	Date	19/05/2023	Scale	1:1250 @ A3		
	Client	Balmeanach Wind Farm Limited	Designed	GB	19/05/2023	File No.	230519 BalmeanachTracking V136.dwg			
<b>Key</b> <span style="color: red;">—</span> Wheel SPA <span style="color: green;">—</span> Body SPA <span style="color: magenta;">—</span> Load SPA <span style="color: cyan;">—</span> Indicative <span style="border: 1px solid red; display: inline-block; width: 10px; height: 10px; transform: rotate(45deg);"></span> Over-run <span style="border: 1px solid blue; display: inline-block; width: 10px; height: 10px; transform: rotate(45deg);"></span> Over-sail	Drawing Title	V136 Blade and Tower	Checked	GB	19/05/2023	Drawing Status	Draft			
	SPA Location	A87 / A836 Junction	Point of Interest	20		Drawing No.	SK25		Revision	1
			Notes:		1. All mitigation is subject to confirmation through a test run. 2. This is not a construction drawing and is intended for illustration purposes only.					

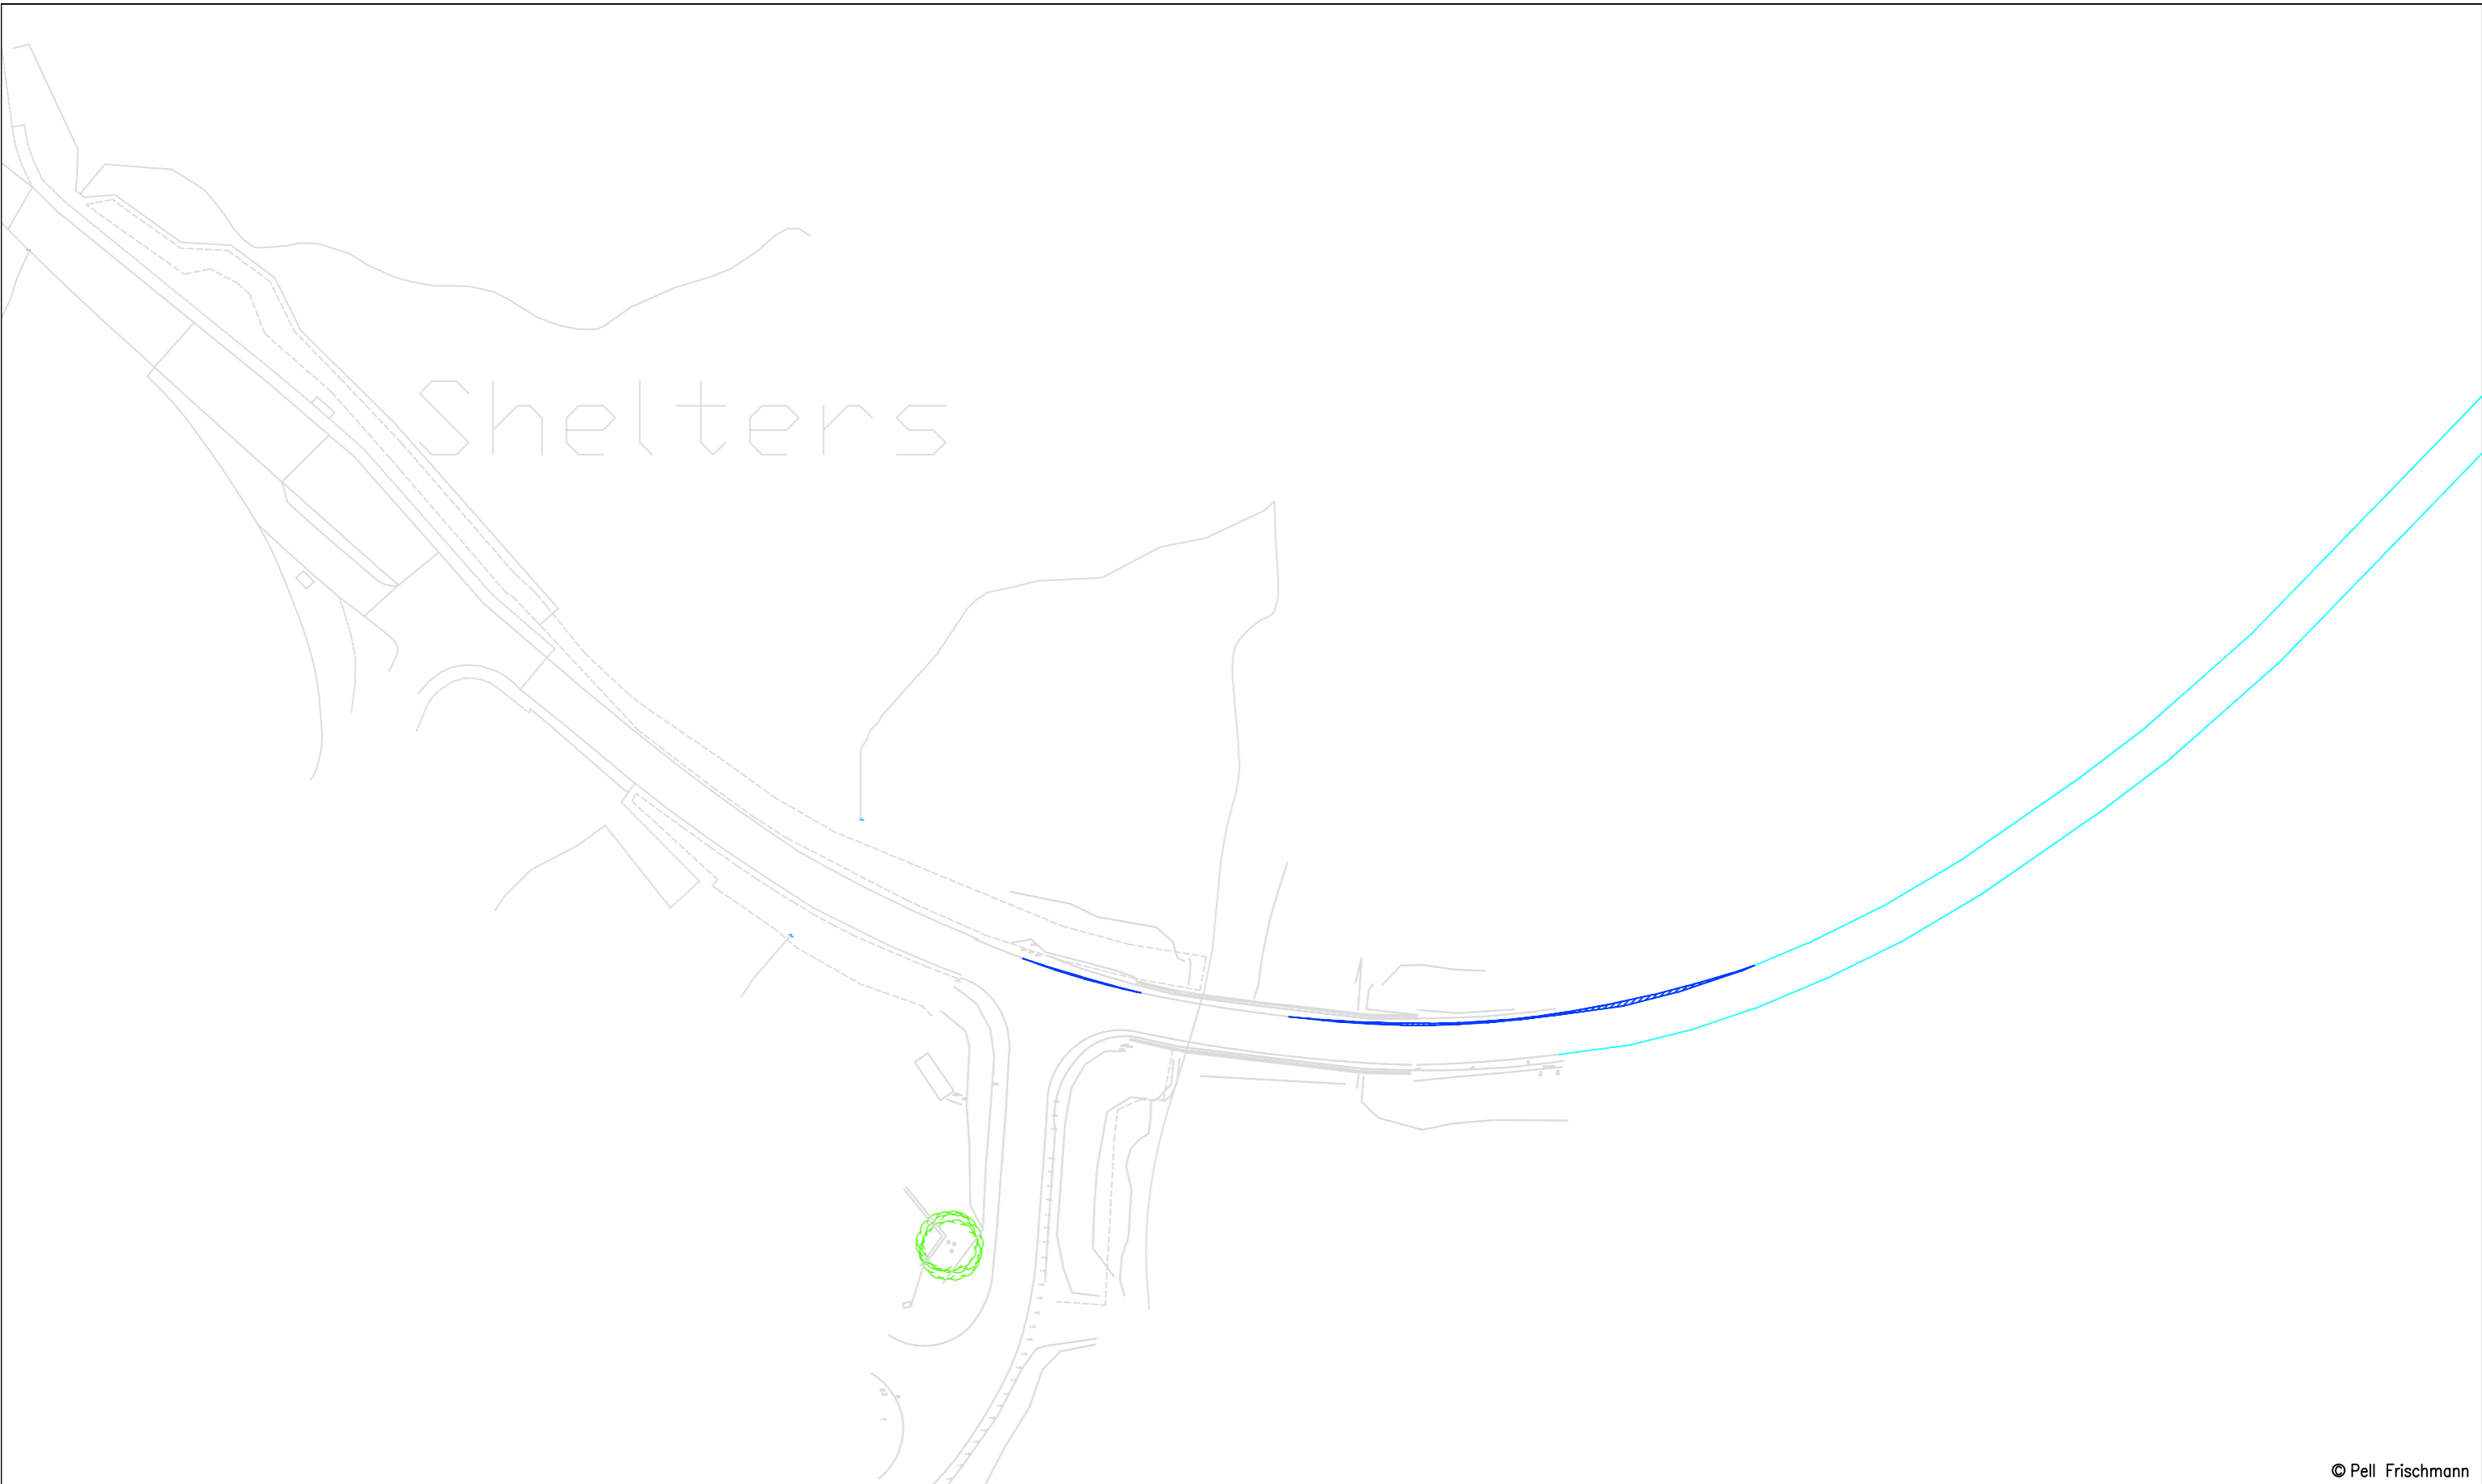



© Pell Frischmann

<b>Pell Frischmann</b> <small>93 GEORGE STREET, EDINBURGH, EH2 3ES</small> <small>Tel: +44 (0)131 240 1270</small> <small>Email: ptedinburgh@pellfrischmann.com</small> <small>www.pellfrischmann.com</small>	Project	Balmeanach Wind Farm	Name	GLJ	Date	19/05/2023	Scale	1:1000 @ A3			
	Client	Balmeanach Wind Farm Limited	Designed	GB	19/05/2023	Checked	GB	19/05/2023	File No.	230519 BalmeanachTracking V136.dwg	
<b>Key</b> Wheel SPA Body SPA Load SPA Indicative Over-run Over-sail	Drawing Title	V136 Blade and Tower	Point of Interest		20		Drawing Status			Draft	
	SPA Location	A87 / A836 Junction	Drawing No.	SK25A				Notes:		Revision	
									1. All mitigation is subject to confirmation through a test run. 2. This is not a construction drawing and is intended for illustration purposes only.		1



Blade

Tower

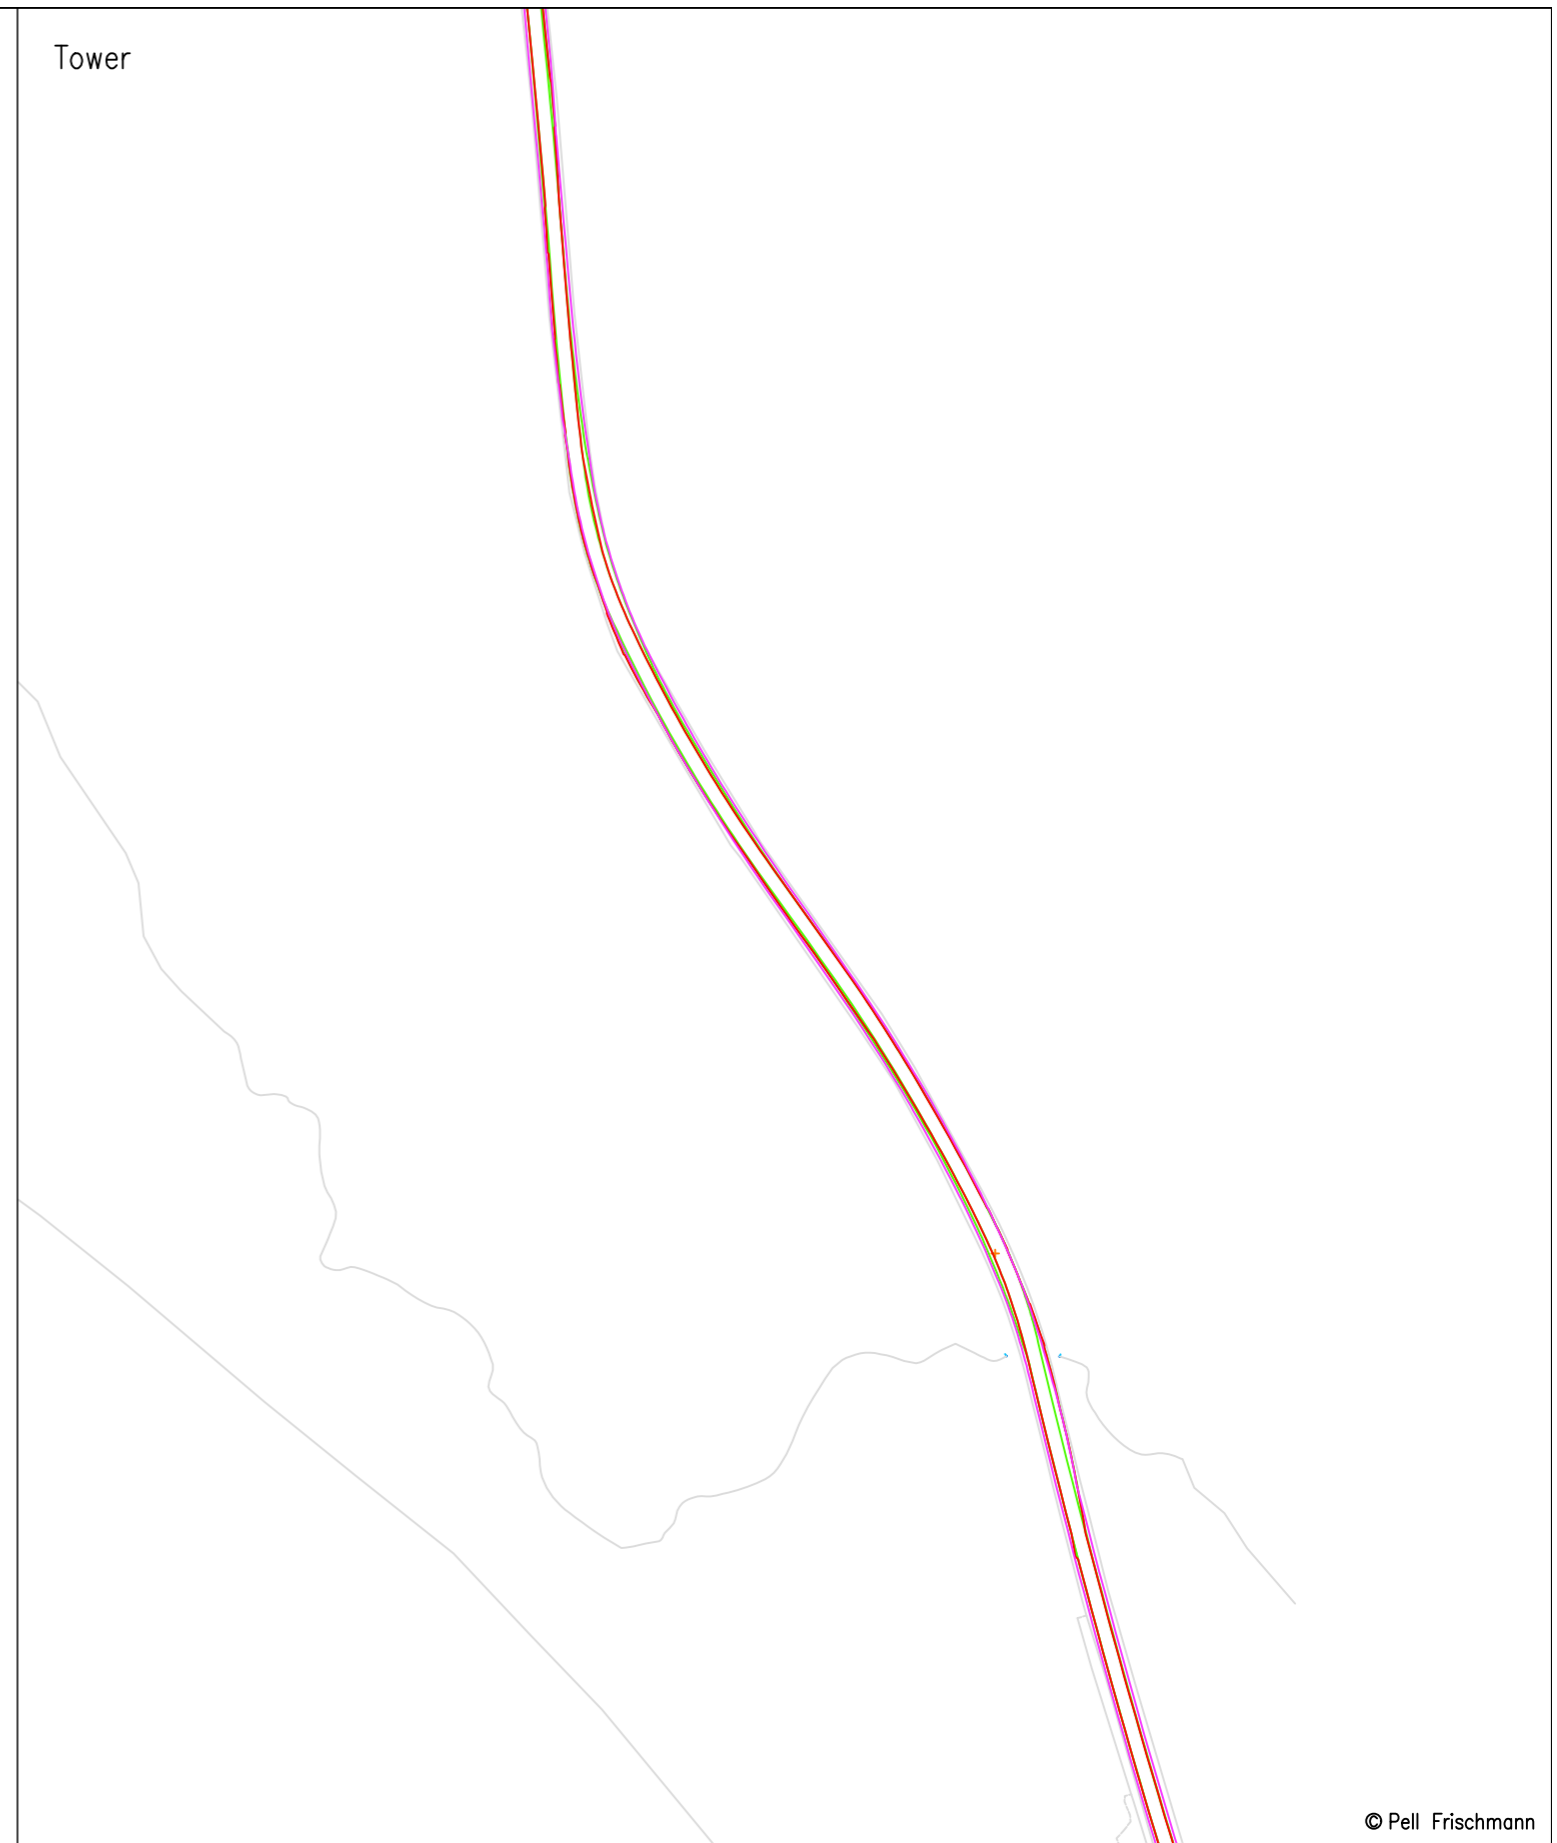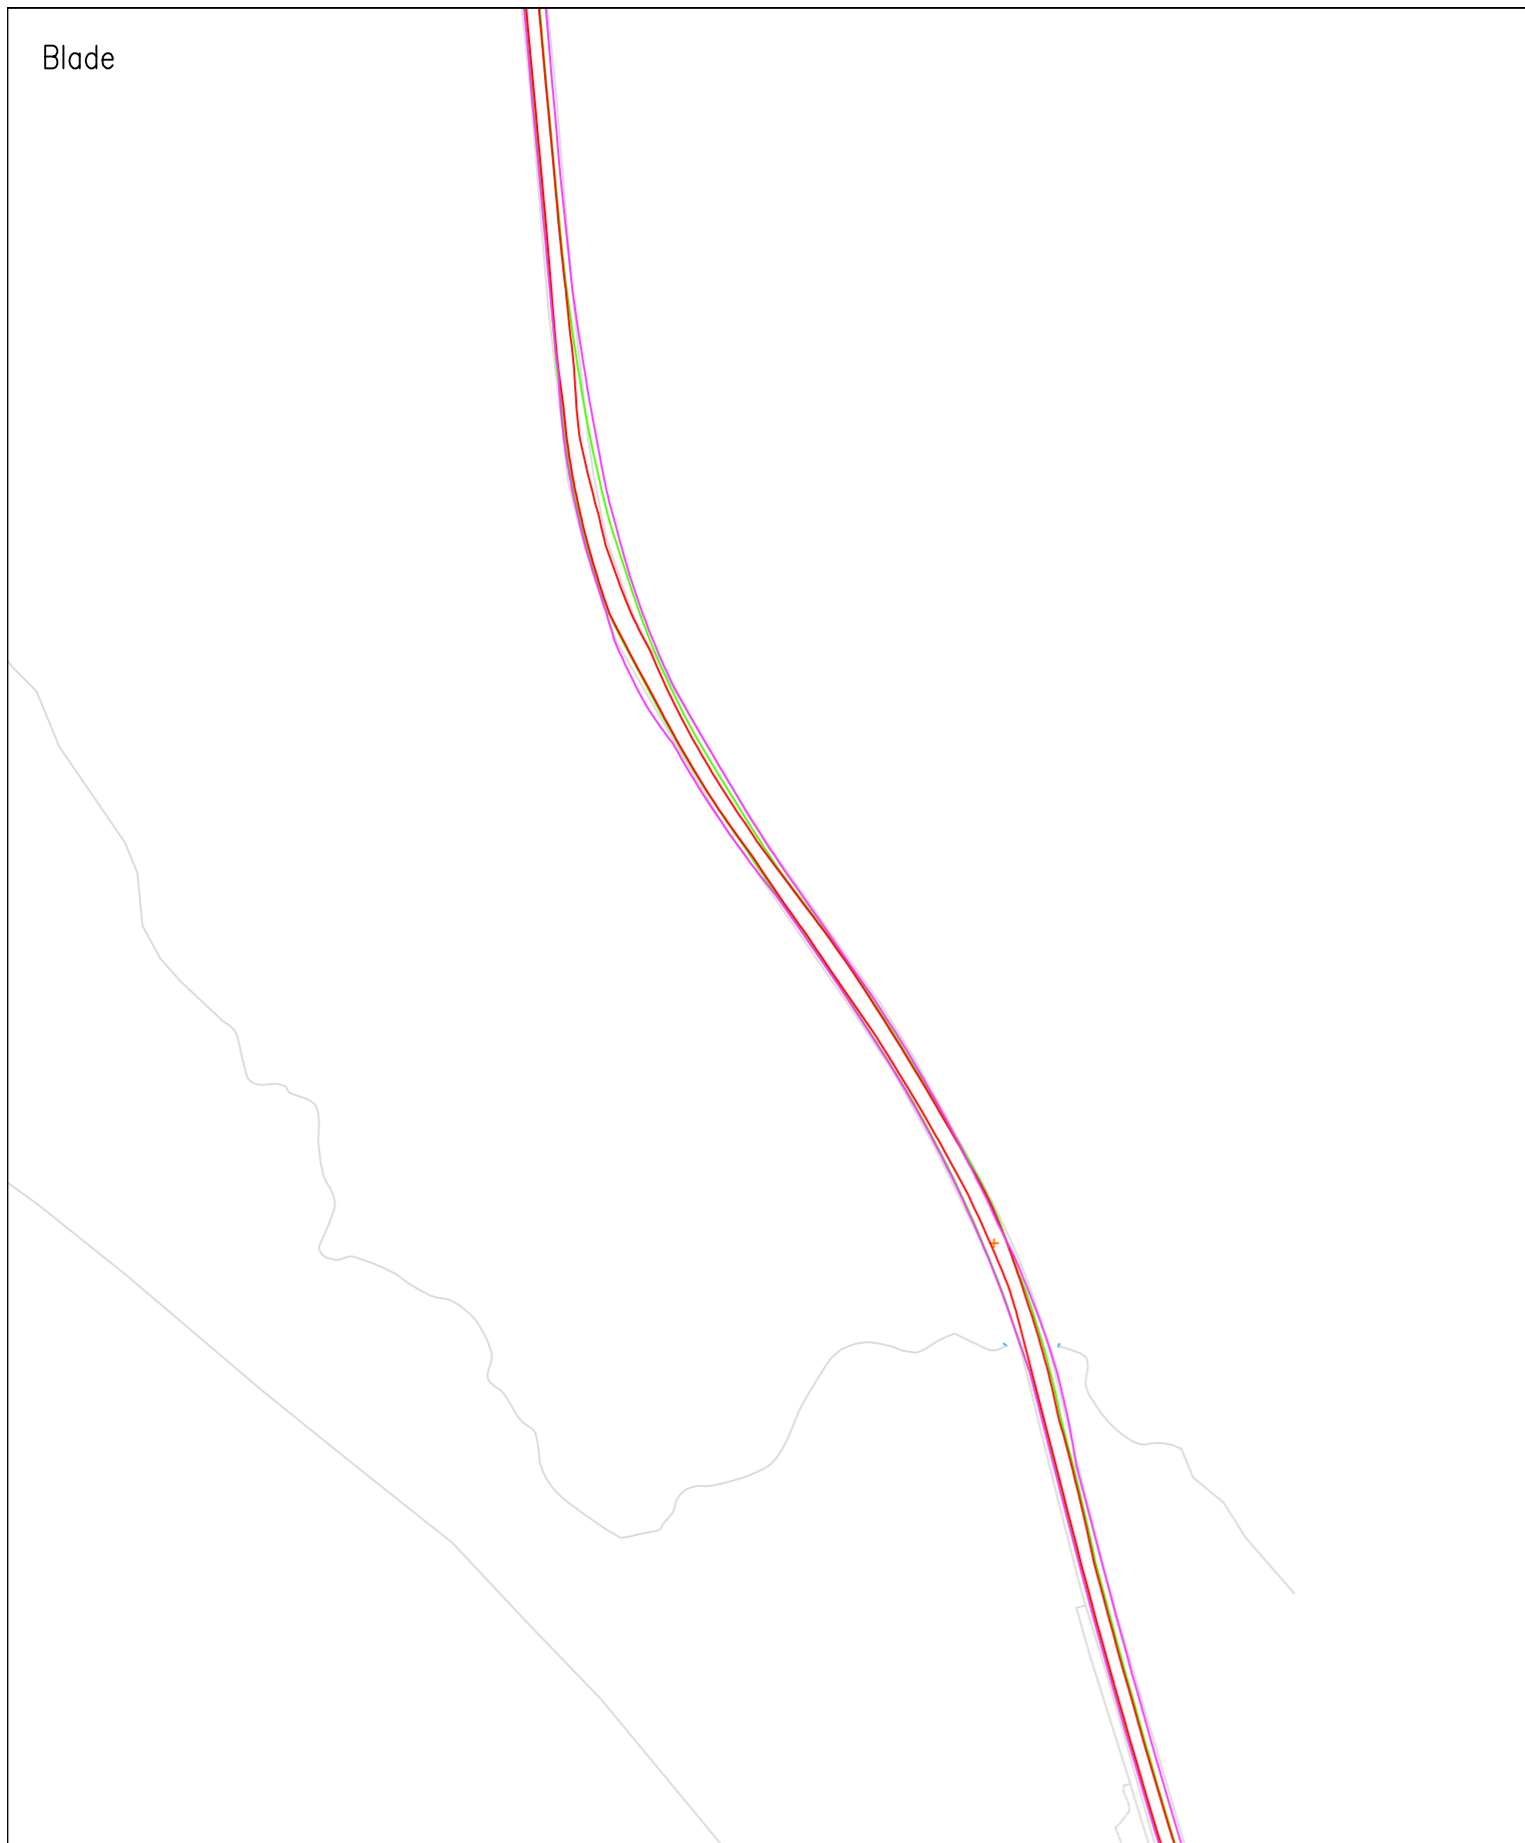


© Pell Frischmann

<b>Pell Frischmann</b> <small>93 GEORGE STREET, EDINBURGH, EH2 3ES</small> <small>Tel: +44 (0)131 240 1270</small> <small>Email: ptedinburgh@pellfrischmann.com</small> <small>www.pellfrischmann.com</small>	Project	Balmeanach Wind Farm	Name	GLJ	Date	19/05/2023	Scale	1:1500 @ A3
	Client	Drawing Title	SPA Location	Designed	GB	19/05/2023	File No.	230519 BalmeanachTracking V136.dwg
				Checked	GB	19/05/2023	Drawing Status	Draft
				Point of Interest		43	Revision	
Key <span style="color:red">—</span> Wheel SPA <span style="color:green">—</span> Body SPA <span style="color:magenta">—</span> Load SPA <span style="color:cyan">—</span> Indicative <span style="border:1px solid red; padding:2px;"> </span> Over-run <span style="border:1px solid blue; padding:2px;"> </span> Over-sail	A87 north of Sligachan		Drawing No.	Notes: 1. All mitigation is subject to confirmation through a test run. 2. This is not a construction drawing and is intended for illustration purposes only.				




© Pell Frischmann

<b>Pell Frischmann</b> <small>93 GEORGE STREET, EDINBURGH, EH2 3ES</small> <small>Tel: +44 (0)131 240 1270</small> <small>Email: ptedinburgh@pellfrischmann.com</small> <small>www.pellfrischmann.com</small>	Project	Balmeanach Wind Farm	Name	GLJ	Date	19/05/2023	Scale	1:1500 @ A3
	Client	Drawing Title	Point of Interest	Designed	GB	19/05/2023	Drawing Status	Draft
				Checked	GB	19/05/2023		
				Drawing No.	SK26A	Revision		
Key	SPA Location	A87 north of Sligachan	Notes:		1. All mitigation is subject to confirmation through a test run. 2. This is not a construction drawing and is intended for illustration purposes only.			
Wheel SPA    Body SPA    Load SPA    Indicative    Over-run    Over-sail								

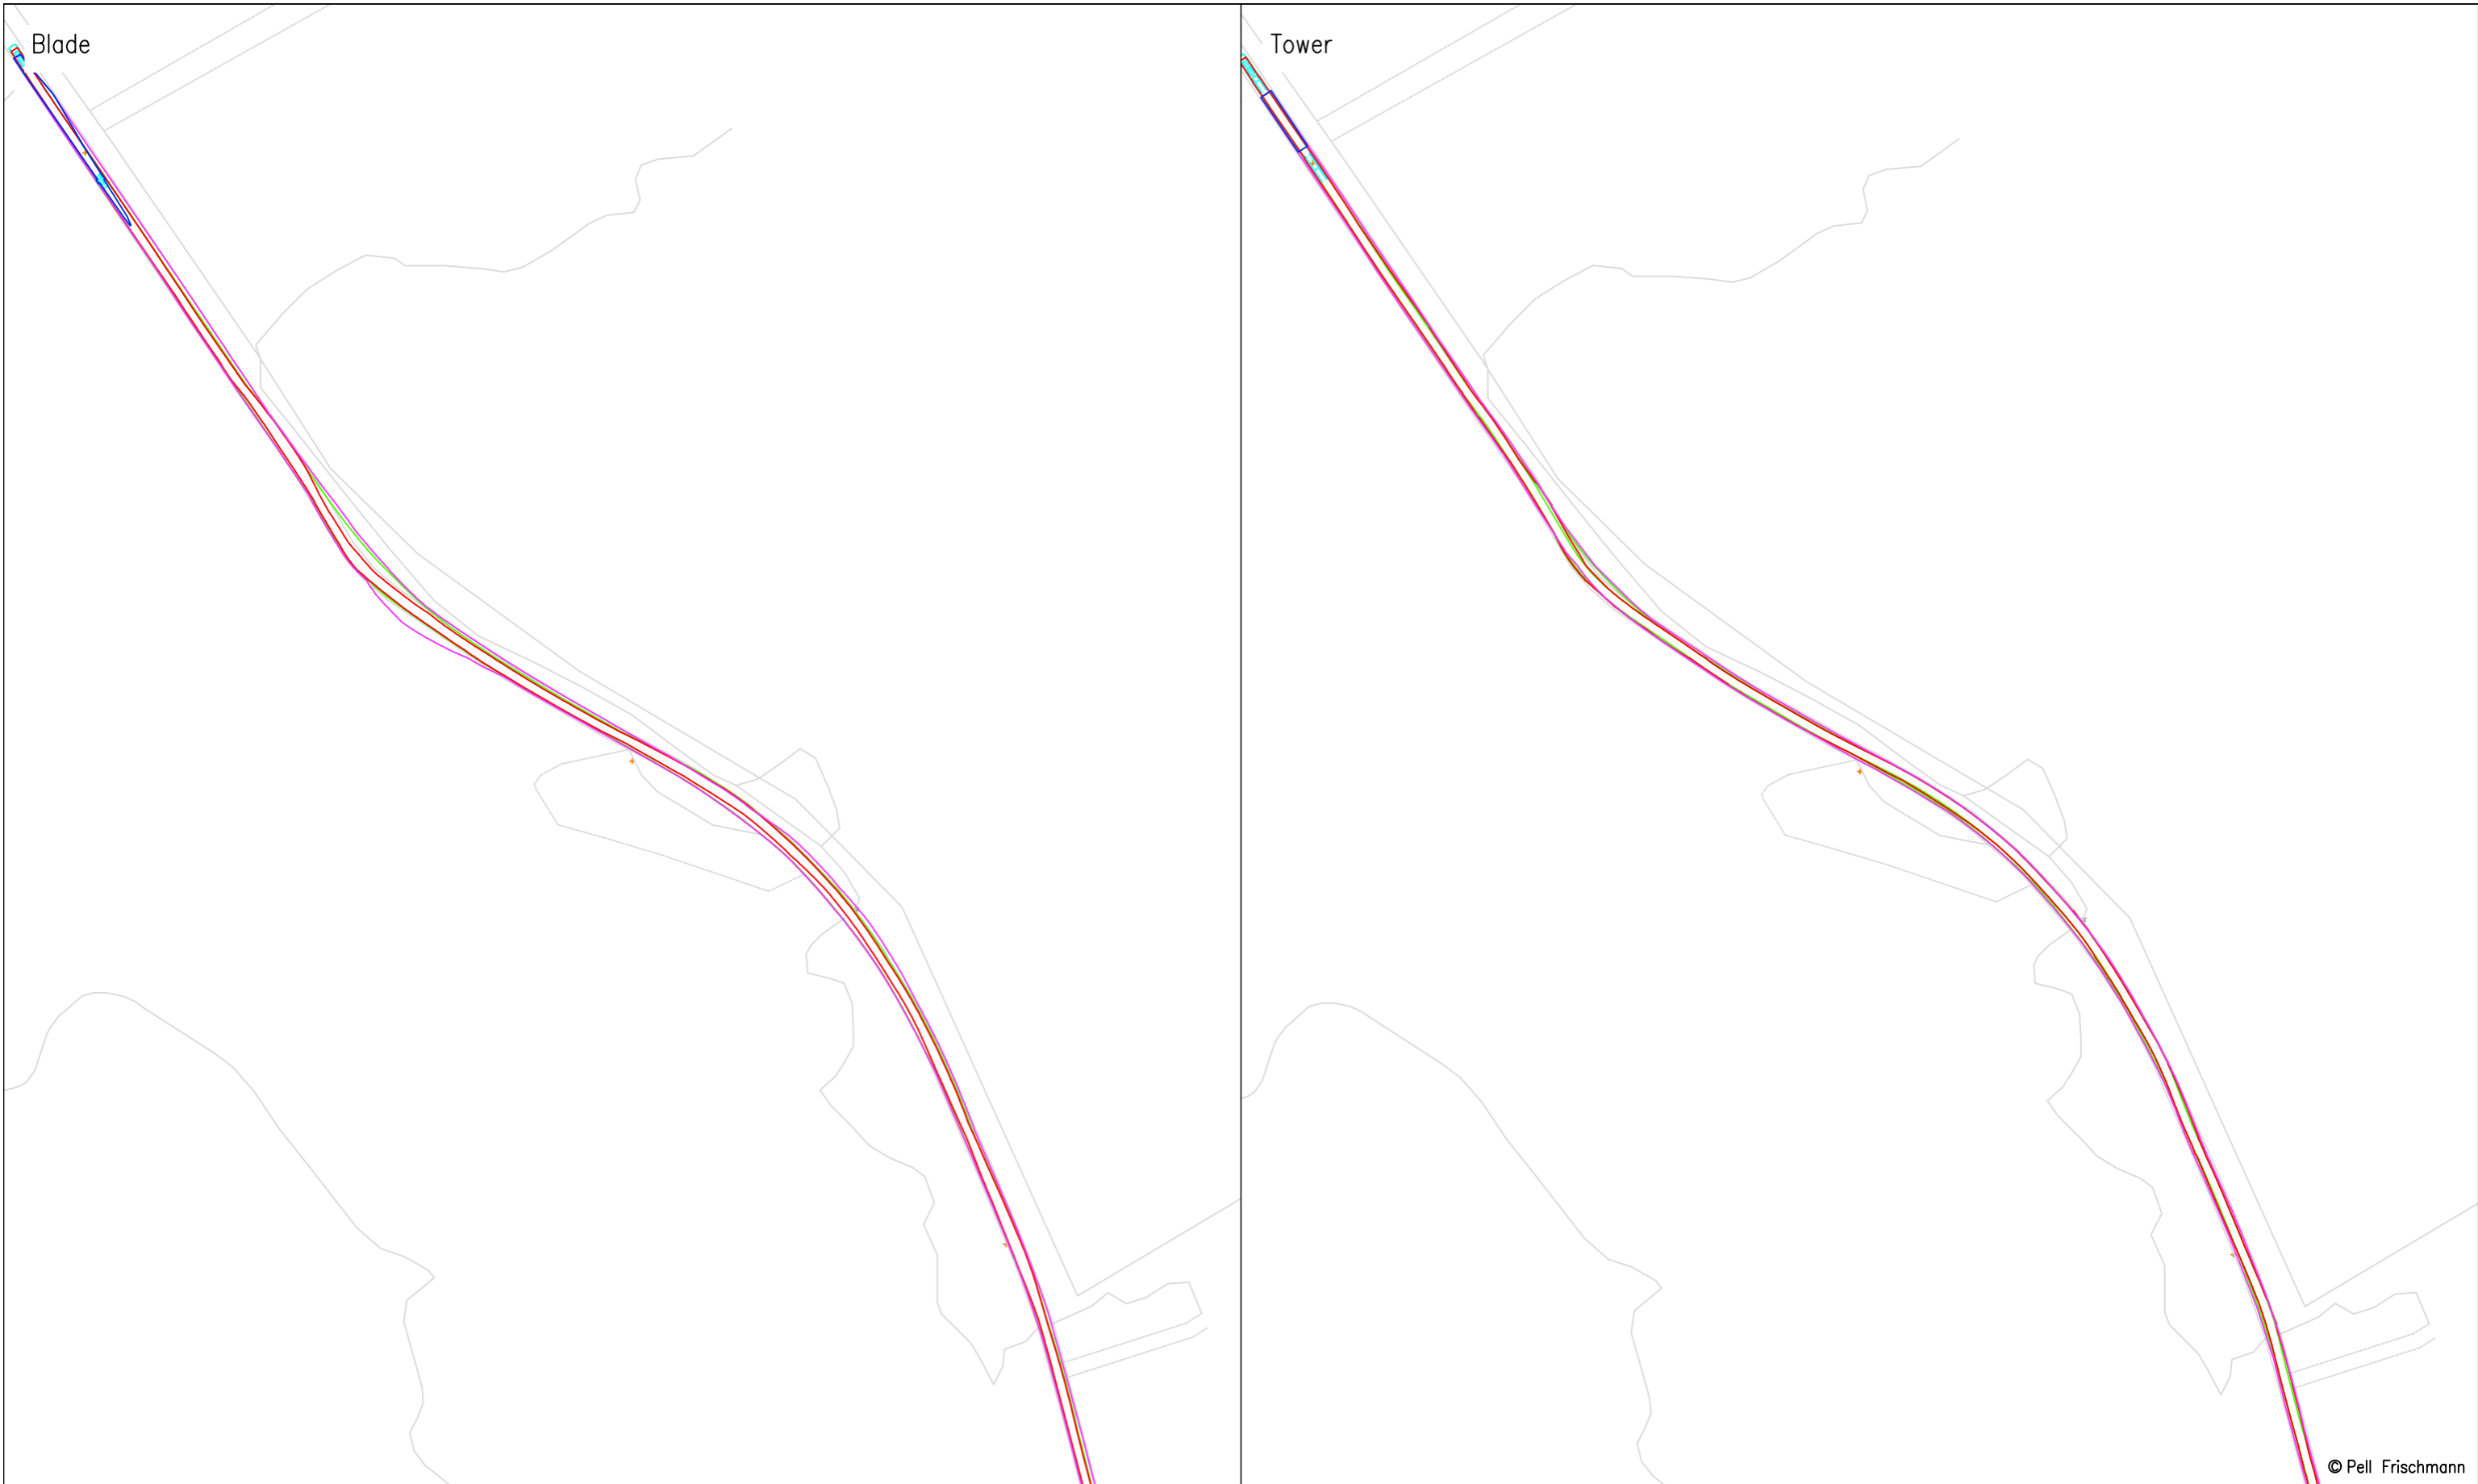

© Pell Frischmann

<b>Pell Frischmann</b> <small>93 GEORGE STREET, EDINBURGH, EH2 3ES</small> <small>Tel: +44 (0)131 240 1270</small> <small>Email: ptedinburgh@pellfrischmann.com</small> <small>www.pellfrischmann.com</small>	Project	Balmeanach Wind Farm	Drawn	GLJ	19/05/2023	Scale	1:2000 @ A3	
	Client	Balmeanach Wind Farm Limited	Designed	GB	19/05/2023	File No.	230519 BalmeanachTracking V136.dwg	
<b>Key</b> <span style="color:red">—</span> Wheel SPA <span style="color:green">—</span> Body SPA <span style="color:purple">—</span> Load SPA <span style="color:cyan">—</span> Indicative <span style="border:1px solid red; padding:2px;"> </span> Over-run <span style="border:1px solid blue; padding:2px;"> </span> Over-sail	Drawing Title	V136 Blade and Tower	Checked	GB	19/05/2023	Drawing Status	Draft	
	SPA Location	A87 west of Meall Odhar Mor	Point of Interest	45		Drawing No.	SK27	
							Notes:	Revision
						1. All mitigation is subject to confirmation through a test run. 2. This is not a construction drawing and is intended for illustration purposes only.		1

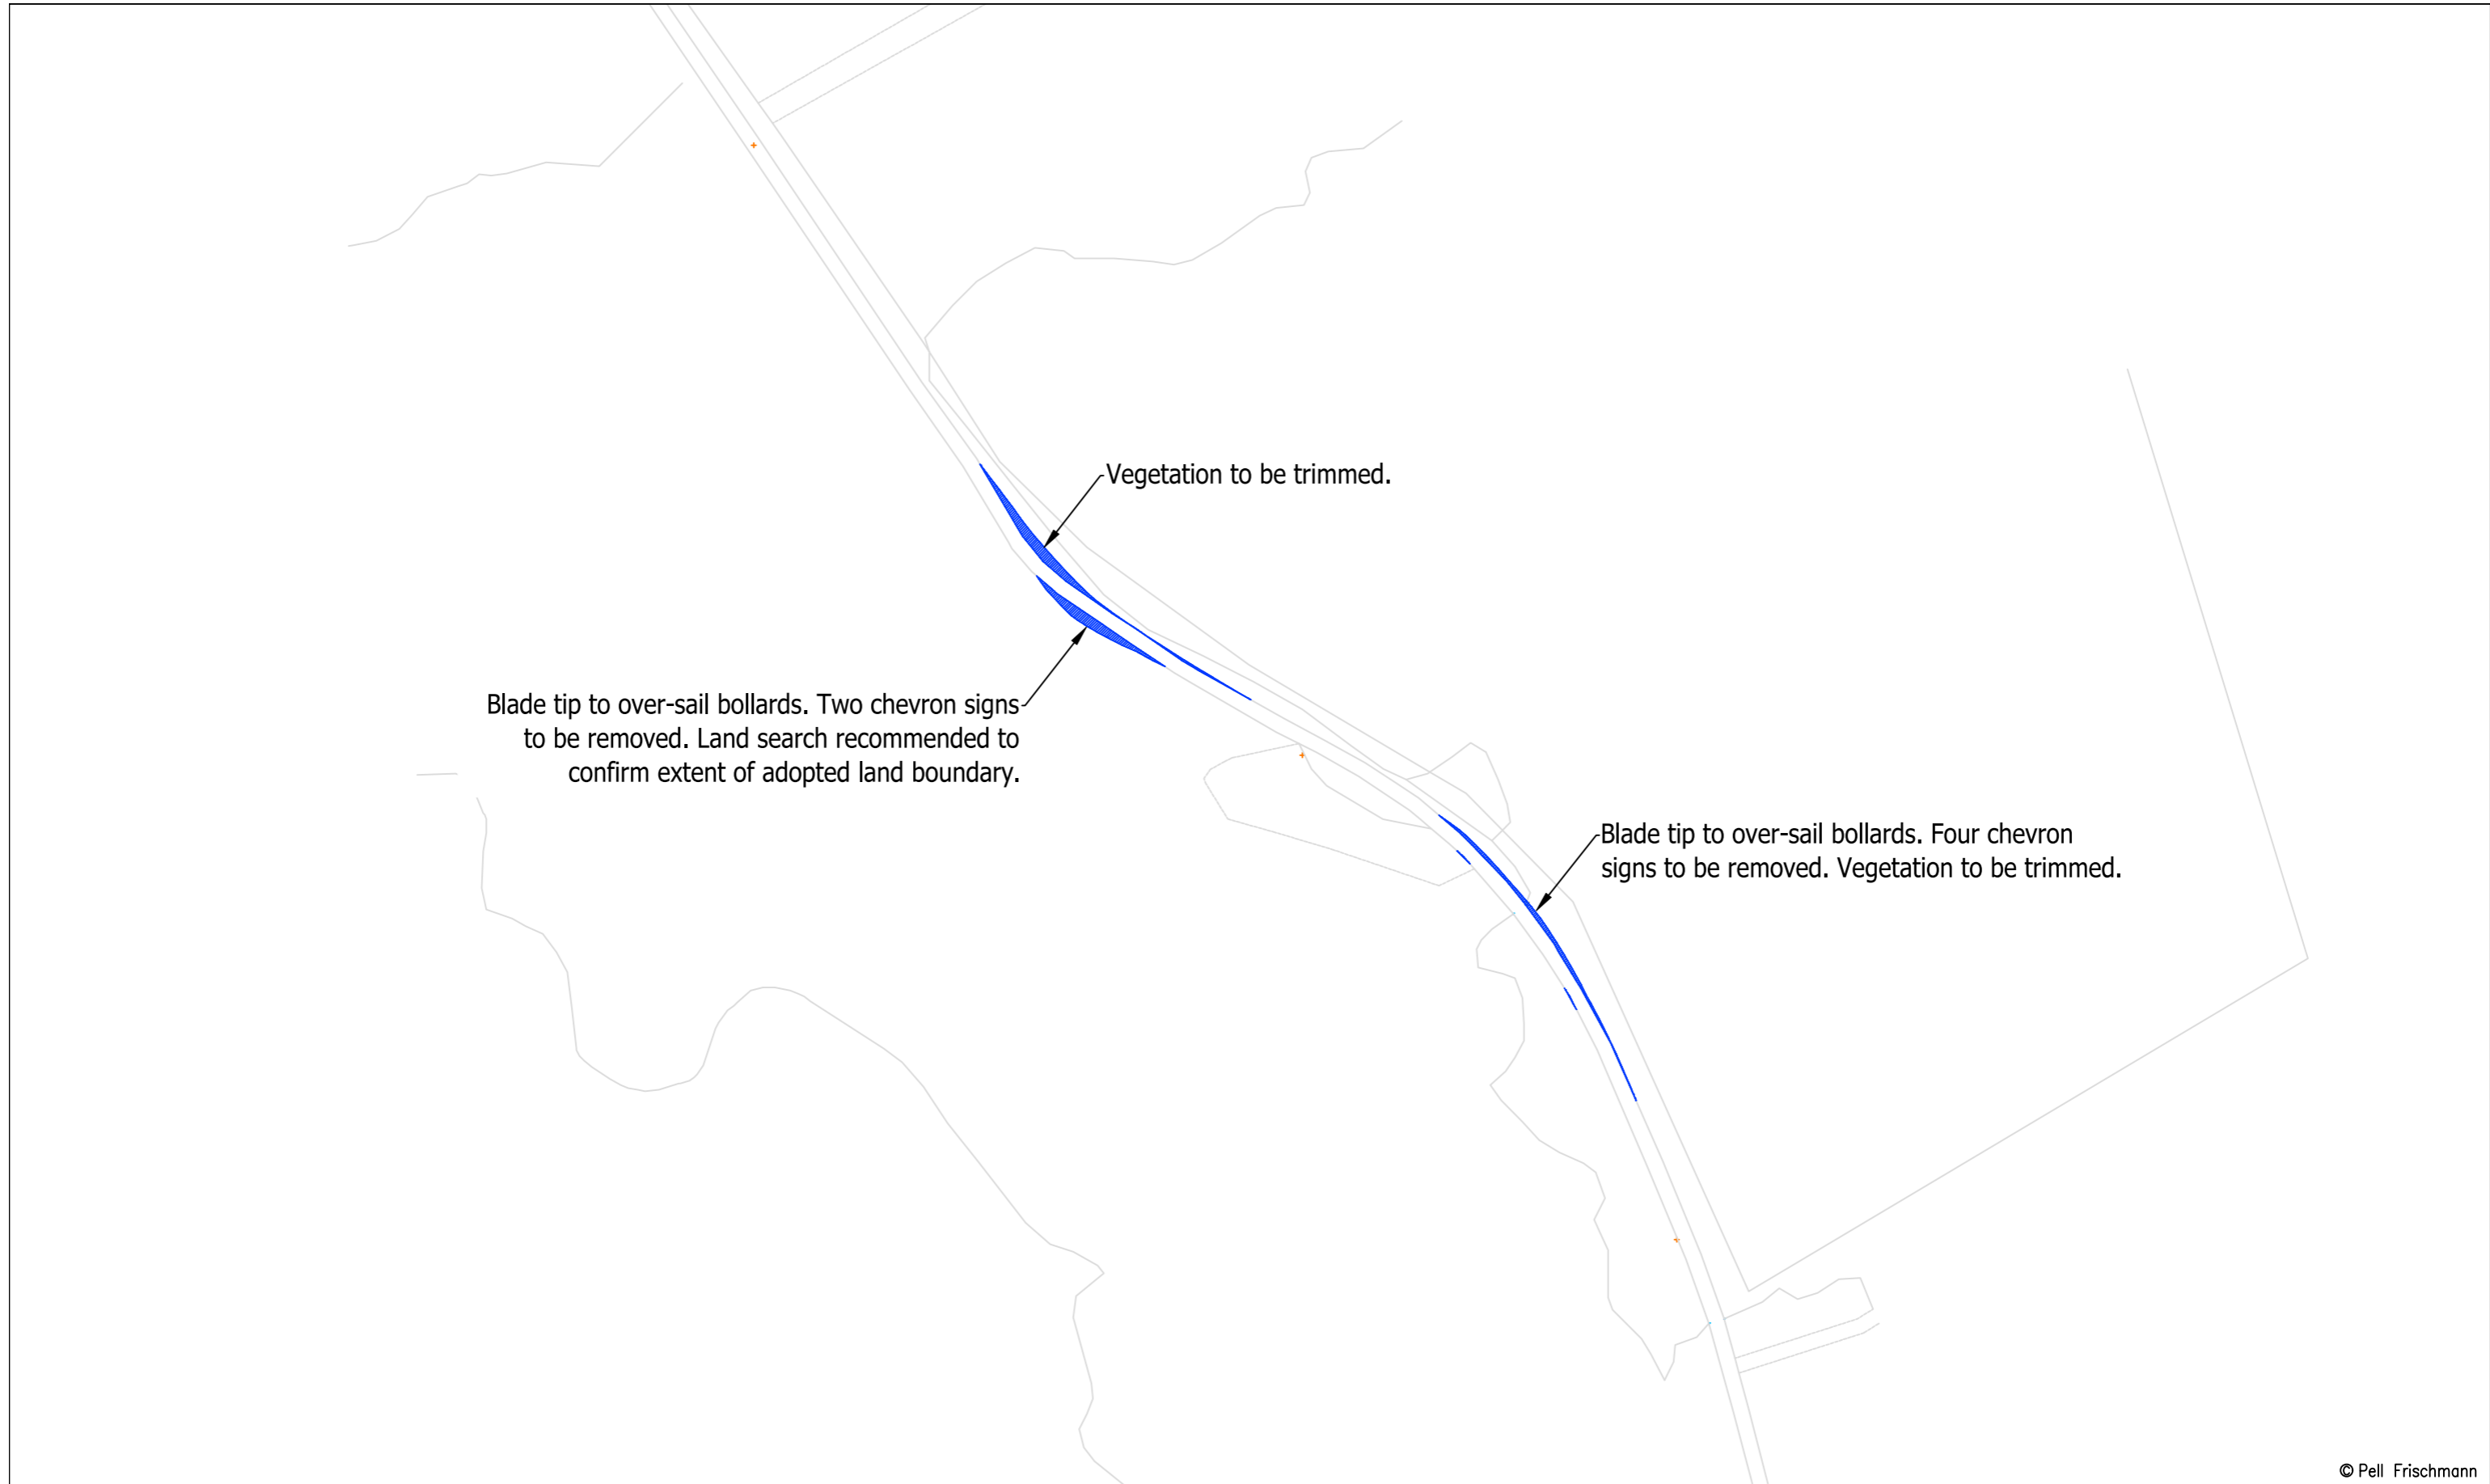

© Pell Frischmann

<b>Pell Frischmann</b> <small>93 GEORGE STREET, EDINBURGH, EH2 3ES</small> <small>Tel: +44 (0)131 240 1270</small> <small>Email: ptedinburgh@pellfrischmann.com</small> <small>www.pellfrischmann.com</small>	Project	Balmeanach Wind Farm	Name	GLJ	Date	19/05/2023	Scale	1:2000 @ A3
	Client	Drawing Title	Point of Interest	Designed	GB	19/05/2023	Drawing Status	Draft
				Checked	GB	19/05/2023		
				Drawing No.	SK27A	Revision		
Key	SPA Location	A87 west of Meall Odhar Mor	Notes:		1. All mitigation is subject to confirmation through a test run. 2. This is not a construction drawing and is intended for illustration purposes only.			
Wheel SPA Body SPA Load SPA Indicative Over-run Over-sail								

Blade

Tower

110m

110m

© Pell Frischmann

**Pell Frischmann**

93 GEORGE STREET, EDINBURGH, EH2 3ES  
Tel: +44 (0)131 240 1270  
Email: ptedinburgh@pellfrischmann.com  
www.pellfrischmann.com

Project







Balmeanach Wind Farm

	Name	Date	Scale
Drawn	GLJ	19/05/2023	1:1000 @ A3
Designed	GB	19/05/2023	File No. 230519 BalmeanachTracking V136.dwg
Checked	GB	19/05/2023	Drawing Status
Point of Interest	46		Draft
Drawing No.	SK28		Revision
Notes:			1
1. All mitigation is subject to confirmation through a test run.			
2. This is not a construction drawing and is intended for illustration purposes only.			

Client Balmeanach Wind Farm Limited

Drawing Title

V136 Blade and Tower

Key						
	Wheel SPA	Body SPA	Load SPA	Indicative	Over-run	Over-sail

SPA Location


A87 east of Doir a Bhuilg




© Pell Frischmann

<b>Pell Frischmann</b> <small>93 GEORGE STREET, EDINBURGH, EH2 3ES</small> <small>Tel: +44 (0)131 240 1270</small> <small>Email: ptedinburgh@pellfrischmann.com</small> <small>www.pellfrischmann.com</small>	Project	Balmeanach Wind Farm	Name	GLJ	Date	19/05/2023	Scale	1:1000 @ A3		
	Client	Balmeanach Wind Farm Limited	Designed	GB	19/05/2023	File No.	230519 BalmeanachTracking V136.dwg			
<b>Key</b> Wheel SPA Body SPA Load SPA Indicative Over-run Over-sail	Drawing Title	V136 Blade and Tower	Checked	GB	19/05/2023	Drawing Status	Draft			
	SPA Location	A87 east of Doir a Bhuilg	Point of Interest	46		Drawing No.	SK28A		Revision	1
	Notes: 1. All mitigation is subject to confirmation through a test run. 2. This is not a construction drawing and is intended for illustration purposes only.									

Blade

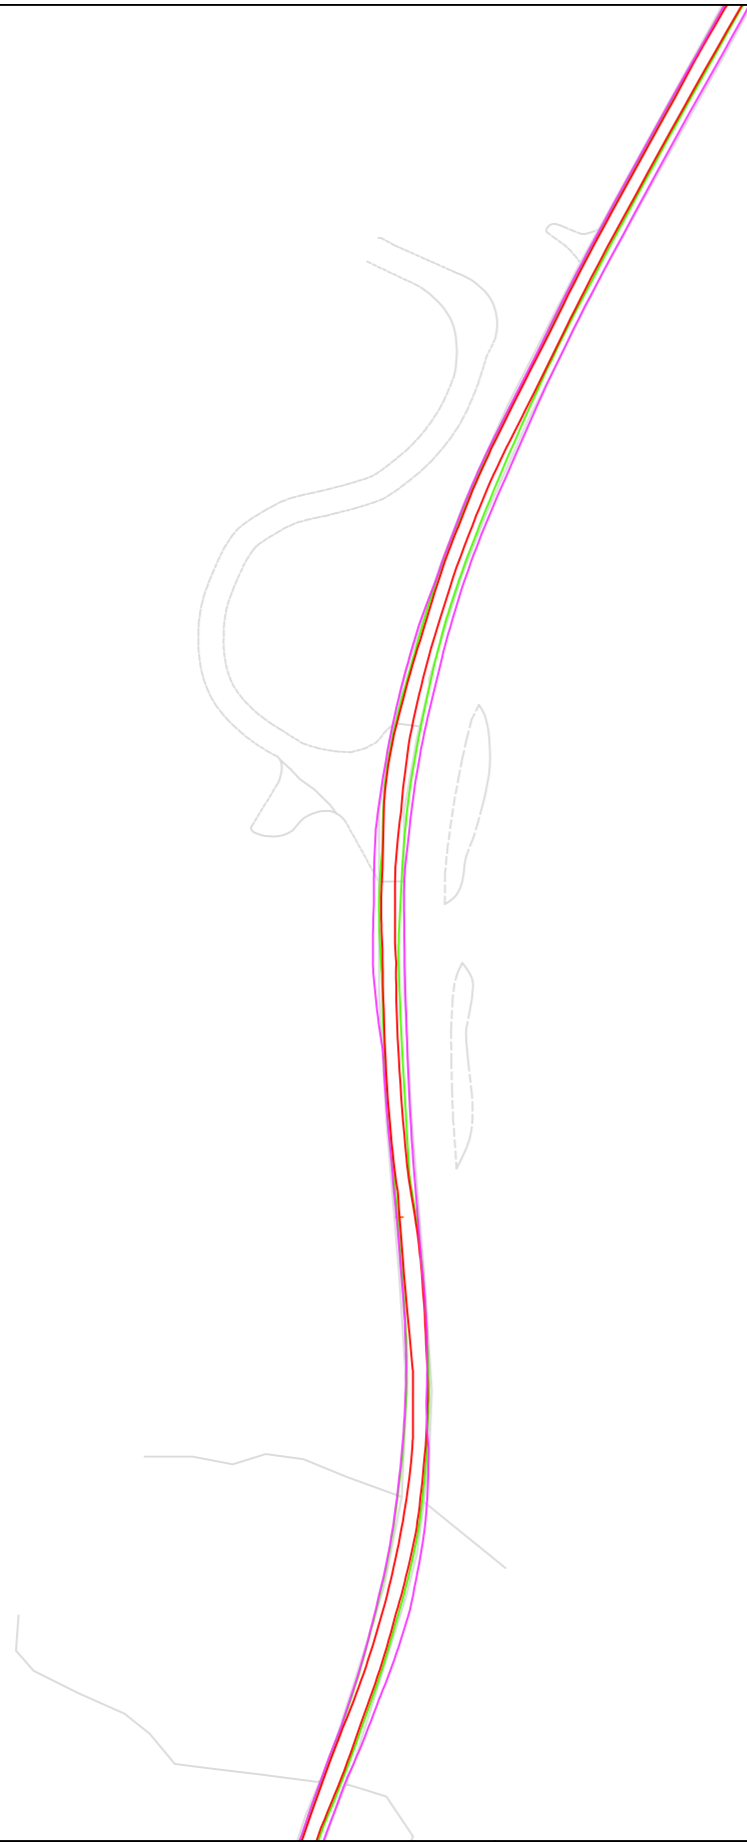

Tower

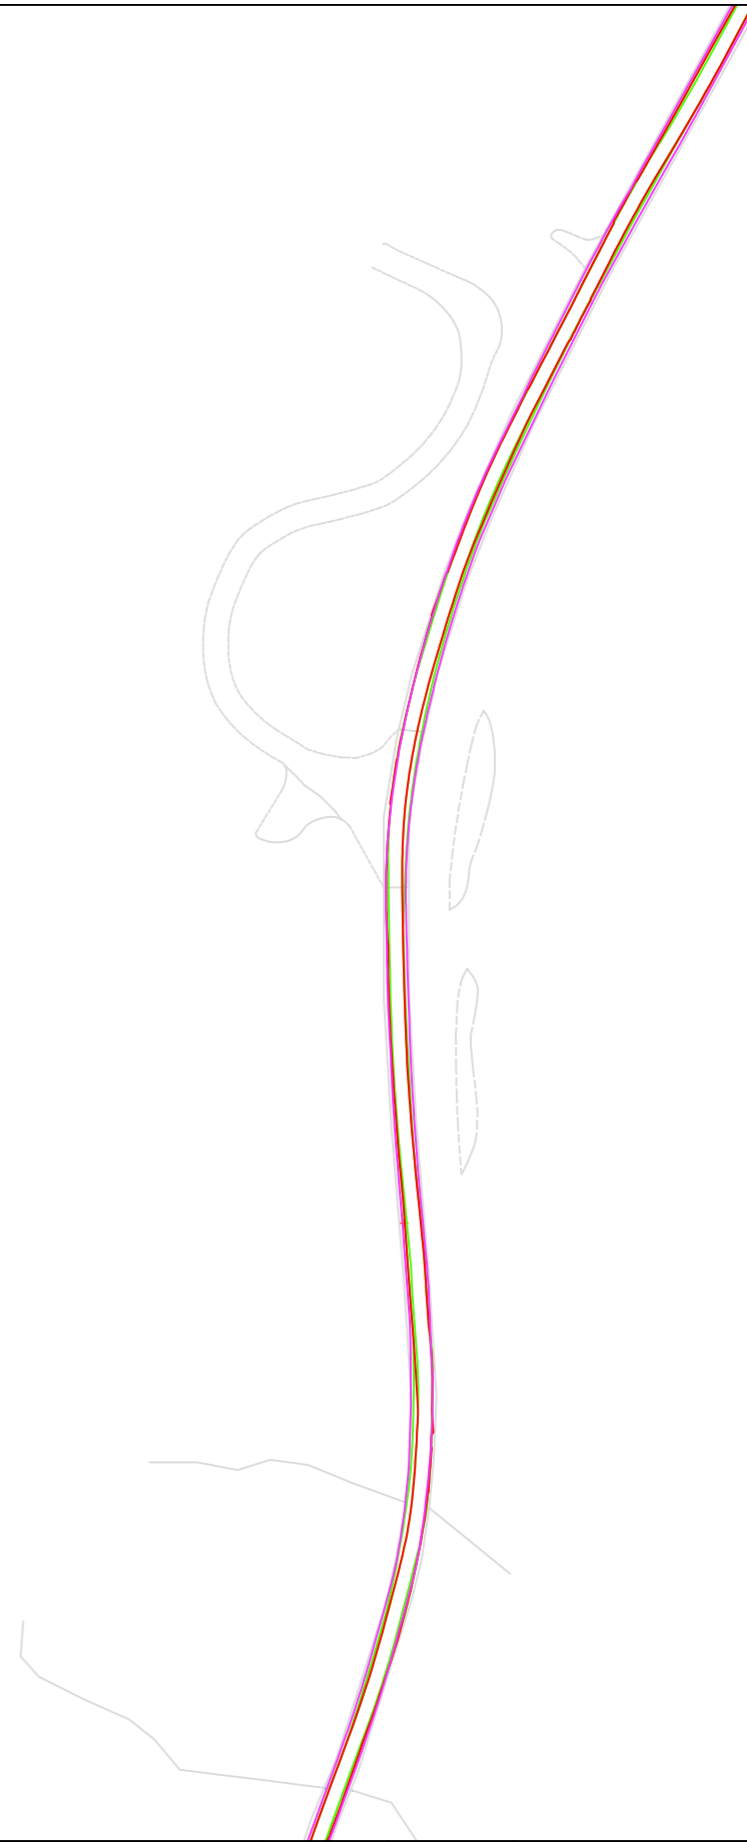

© Pell Frischmann

**Pell Frischmann**

93 GEORGE STREET, EDINBURGH, EH2 3ES  
Tel: +44 (0)131 240 1270  
Email: ptedinburgh@pellfrischmann.com  
www.pellfrischmann.com

Project

Balmeanach Wind Farm

	Name	Date	Scale
Drawn	GLJ	19/05/2023	1:1500 @ A3
Designed	GB	19/05/2023	File No. 230519 BalmeanachTracking V136.dwg
Checked	GB	19/05/2023	
Point of Interest			Drawing Status
47			Draft
Drawing No.	Notes:		Revision
SK29	1. All mitigation is subject to confirmation through a test run. 2. This is not a construction drawing and is intended for illustration purposes only.		1

Client **Balmeanach Wind Farm Limited**

Drawing Title

V136 Blade and Tower

Key						
	Wheel SPA	Body SPA	Load SPA	Indicative	Over-run	Over-sail

SPA Location

A87 Glen Varragill Forest

Blade tip to over-sail bollards.

Blade tip to over-sail bollards.

© Pell Frischmann

**Pell Frischmann**

93 GEORGE STREET, EDINBURGH, EH2 3ES  
 Tel: +44 (0)131 240 1270  
 Email: ptedinburgh@pellfrischmann.com  
 www.pellfrischmann.com

Project







Balmeanach Wind Farm

	Name	Date	Scale
Drawn	GLJ	19/05/2023	1:1500 @ A3
Designed	GB	19/05/2023	File No. 230519 BalmeanachTracking V136.dwg
Checked	GB	19/05/2023	
Point of Interest			Drawing Status
47			Draft
Drawing No.	Notes:		Revision
SK29A	1. All mitigation is subject to confirmation through a test run. 2. This is not a construction drawing and is intended for illustration purposes only.		1

Client **Balmeanach Wind Farm Limited**

Drawing Title

V136 Blade and Tower

Key						
	Wheel SPA	Body SPA	Load SPA	Indicative	Over-run	Over-sail

SPA Location

A87 Glen Varragill Forest



Blade

Tower



© Pell Frischmann

**Pell Frischmann**

93 GEORGE STREET, EDINBURGH, EH2 3ES  
Tel: +44 (0)131 240 1270  
Email: ptedinburgh@pellfrischmann.com  
www.pellfrischmann.com

Project

Balmeanach Wind Farm

	Name	Date	Scale
Drawn	GLJ	19/05/2023	1:1500 @ A3
Designed	GB	19/05/2023	File No. 230519 BalmeanachTracking V136.dwg
Checked	GB	19/05/2023	
Point of Interest			Drawing Status
48			Draft

Client **Balmeanach Wind Farm Limited**

Drawing Title


V136 Blade and Tower

Key						
	Wheel SPA	Body SPA	Load SPA	Indicative	Over-run	Over-sail

SPA Location

A87 south of Varragill

Drawing No.	Notes:	Revision
SK30	1. All mitigation is subject to confirmation through a test run. 2. This is not a construction drawing and is intended for illustration purposes only.	1

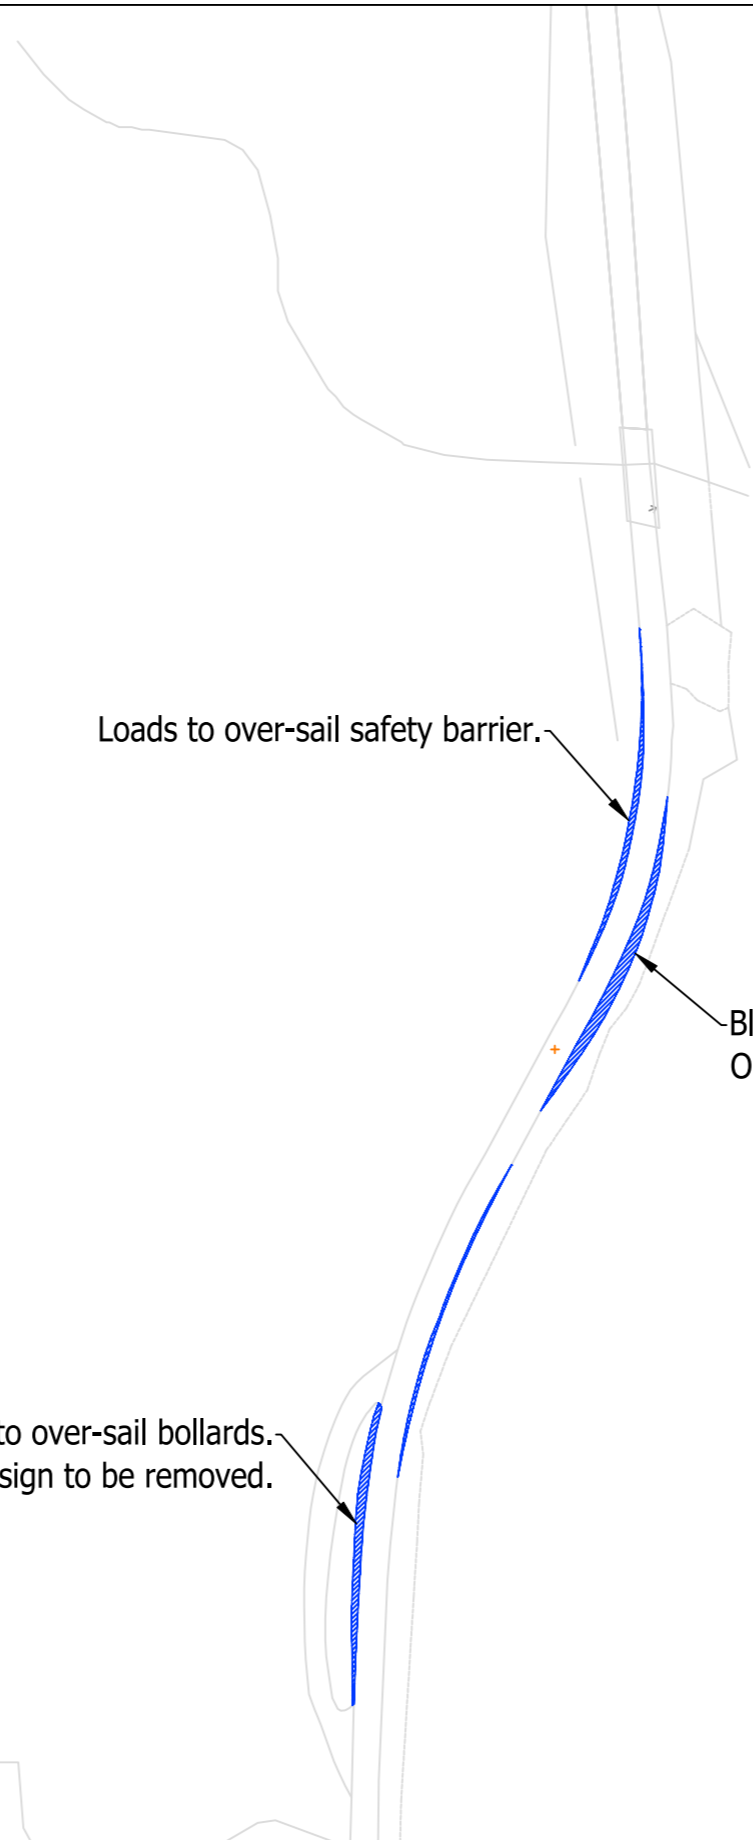


© Pell Frischmann


<b>Pell Frischmann</b> <small>93 GEORGE STREET, EDINBURGH, EH2 3ES</small> <small>Tel: +44 (0)131 240 1270</small> <small>Email: ptedinburgh@pellfrischmann.com</small> <small>www.pellfrischmann.com</small>	Project	Balmeanach Wind Farm	Name	GLJ	Date	19/05/2023	Scale	1:1500 @ A3		
	Client	Drawing Title	SPA Location	Designed	GB	19/05/2023	File No.	230519 BalmeanachTracking V136.dwg		
				Checked	GB	19/05/2023		Drawing Status	Draft	
				Point of Interest		48			Revision	
Balmeanach Wind Farm Limited	V136 Blade and Tower	A87 south of Varragill	Drawing No.	SK30A			Notes: 1. All mitigation is subject to confirmation through a test run. 2. This is not a construction drawing and is intended for illustration purposes only.		1	

Key	<span style="color: red;">—</span>	<span style="color: green;">—</span>	<span style="color: magenta;">—</span>	<span style="color: cyan;">—</span>	<span style="color: red;">▨</span>	<span style="color: blue;">▨</span>
	Wheel SPA	Body SPA	Load SPA	Indicative	Over-run	Over-sail

Blade

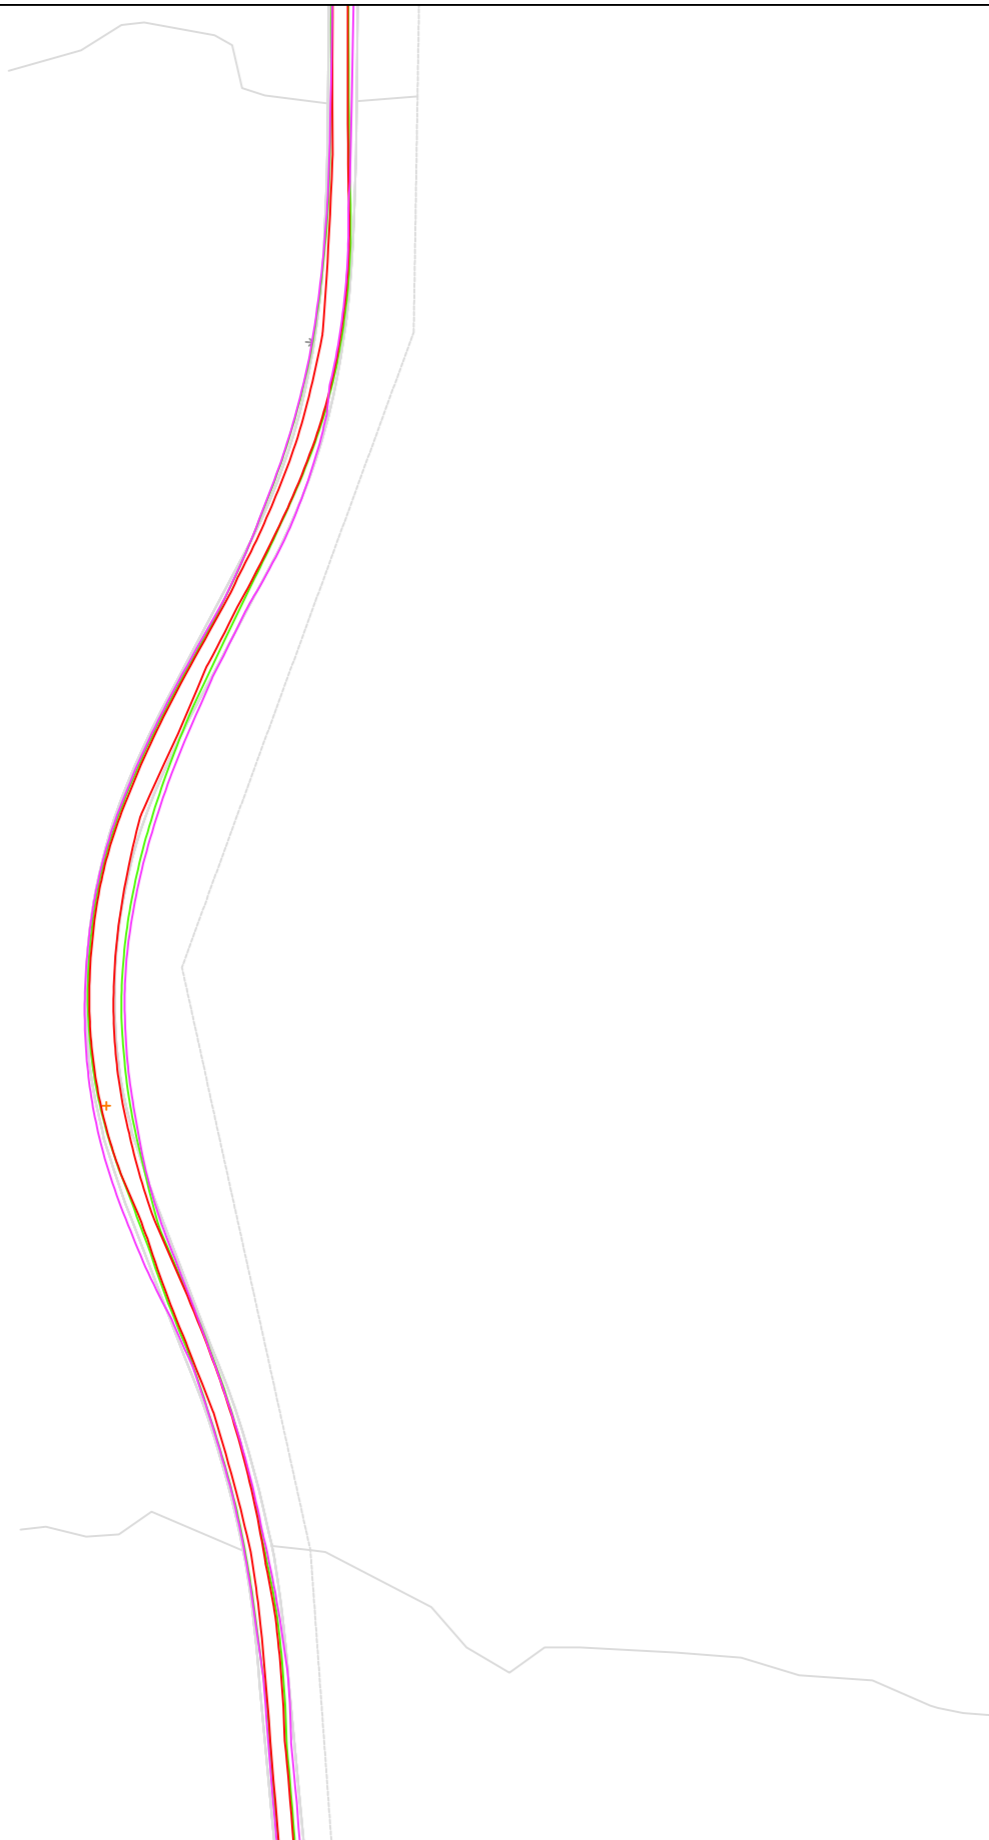

Tower

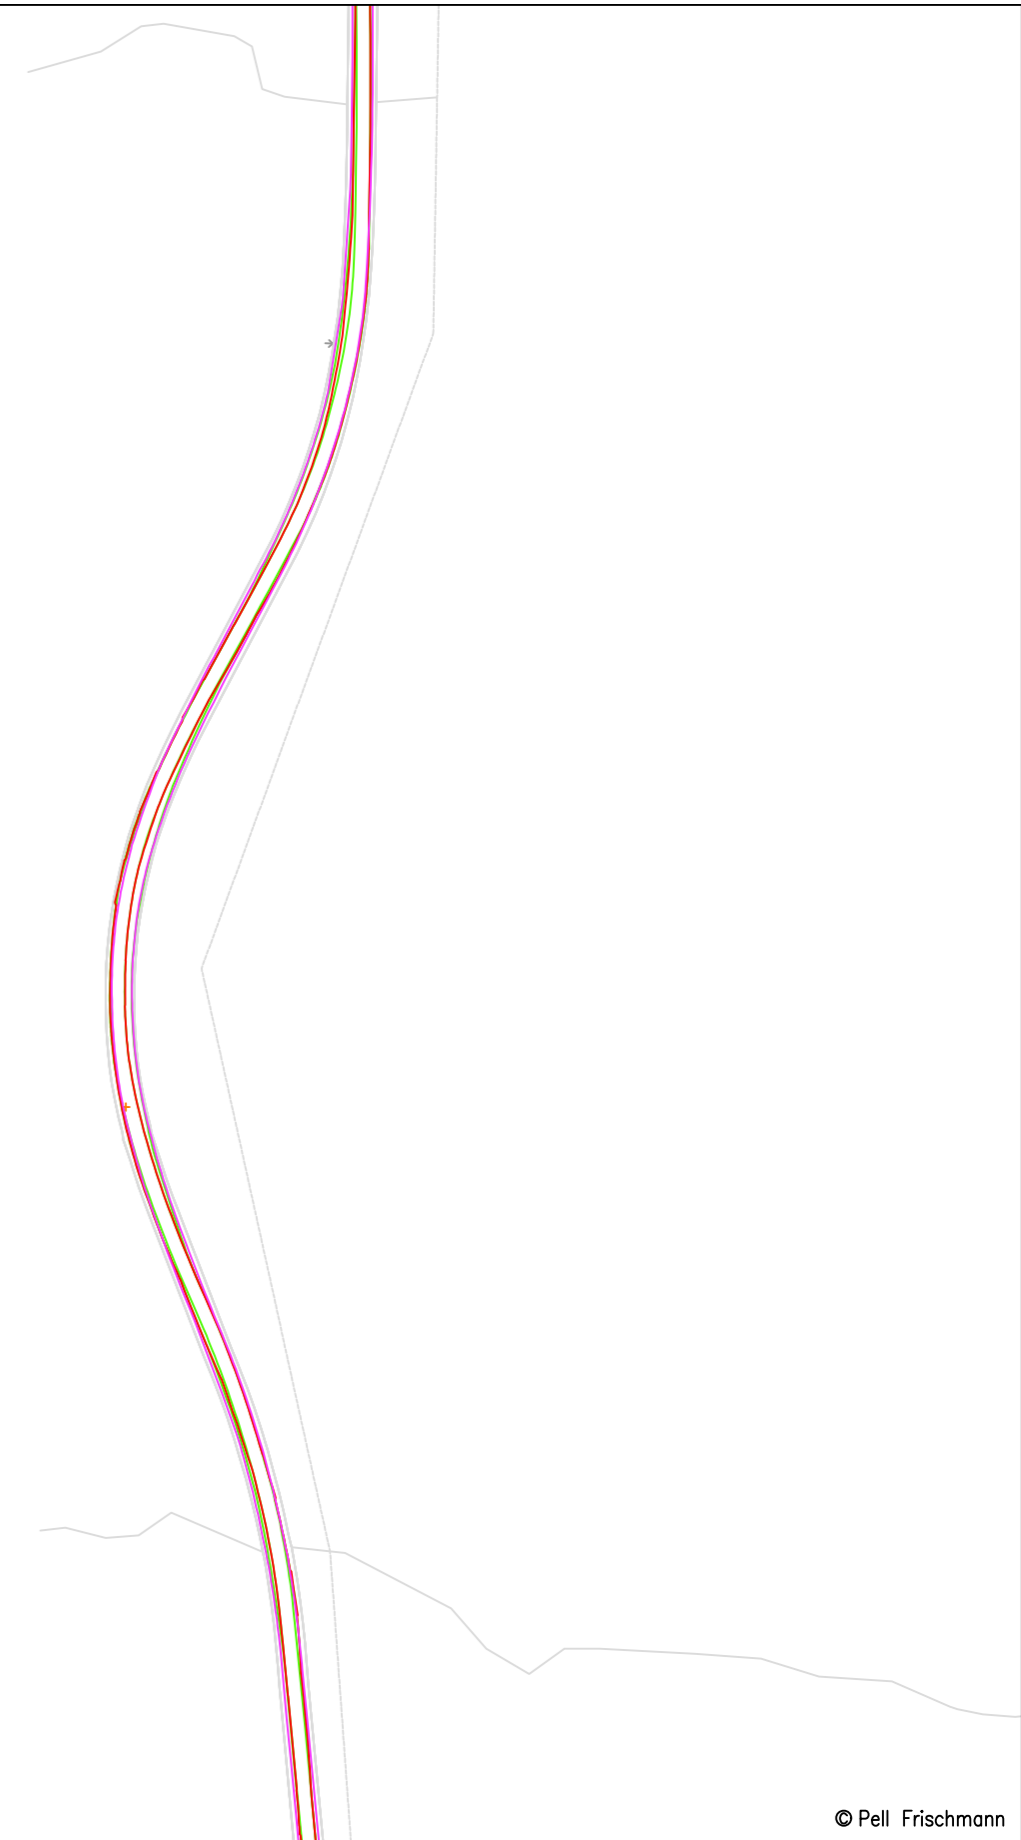

© Pell Frischmann

**Pell Frischmann**

93 GEORGE STREET, EDINBURGH, EH2 3ES  
Tel: +44 (0)131 240 1270  
Email: ptedinburgh@pellfrischmann.com  
www.pellfrischmann.com

Project

Balmeanach Wind Farm

	Name	Date	Scale
Drawn	GLJ	19/05/2023	1:1500 @ A3
Designed	GB	19/05/2023	File No. 230519 BalmeanachTracking V136.dwg
Checked	GB	19/05/2023	
Point of Interest		49	Drawing Status
Drawing No.		SK31	Revision
Notes:			1
1. All mitigation is subject to confirmation through a test run.			
2. This is not a construction drawing and is intended for illustration purposes only.			

Client **Balmeanach Wind Farm Limited**

Drawing Title

V136 Blade and Tower

Key						
	Wheel SPA	Body SPA	Load SPA	Indicative	Over-run	Over-sail

SPA Location

A87 Varragill

Vegetation to be trimmed.

Blade tip to over-sail safety barrier.  
One chevron sign to be removed.

© Pell Frischmann

**Pell Frischmann**

93 GEORGE STREET, EDINBURGH, EH2 3ES  
Tel: +44 (0)131 240 1270  
Email: ptedinburgh@pellfrischmann.com  
www.pellfrischmann.com

Project







Balmeanach Wind Farm

	Name	Date	Scale
Drawn	GLJ	19/05/2023	1:1500 @ A3
Designed	GB	19/05/2023	File No. 230519 BalmeanachTracking V136.dwg
Checked	GB	19/05/2023	Drawing Status
			Draft
Point of Interest		49	
Drawing No.	Notes:		Revision
SK31A	1. All mitigation is subject to confirmation through a test run. 2. This is not a construction drawing and is intended for illustration purposes only.		1

Client Balmeanach Wind Farm Limited

Drawing Title

V136 Blade and Tower

Key						
	Wheel SPA	Body SPA	Load SPA	Indicative	Over-run	Over-sail

SPA Location

A87 Varragill

Blade



Tower



© Pell Frischmann

**Pell Frischmann**

93 GEORGE STREET, EDINBURGH, EH2 3ES  
Tel: +44 (0)131 240 1270  
Email: ptedinburgh@pellfrischmann.com  
www.pellfrischmann.com

Project

Balmeanach Wind Farm

	Name	Date	Scale
Drawn	GLJ	19/05/2023	1:2000 @ A3
Designed	GB	19/05/2023	File No. 230519 BalmeanachTracking V136.dwg
Checked	GB	19/05/2023	Drawing Status
Point of Interest		49	Draft
Drawing No.	Notes:		Revision
SK31B	1. All mitigation is subject to confirmation through a test run. 2. This is not a construction drawing and is intended for illustration purposes only.		1

Client **Balmeanach Wind Farm Limited**


Drawing Title

V136 Blade and Tower

Key						
	Wheel SPA	Body SPA	Load SPA	Indicative	Over-run	Over-sail

SPA Location

A87 Varragill

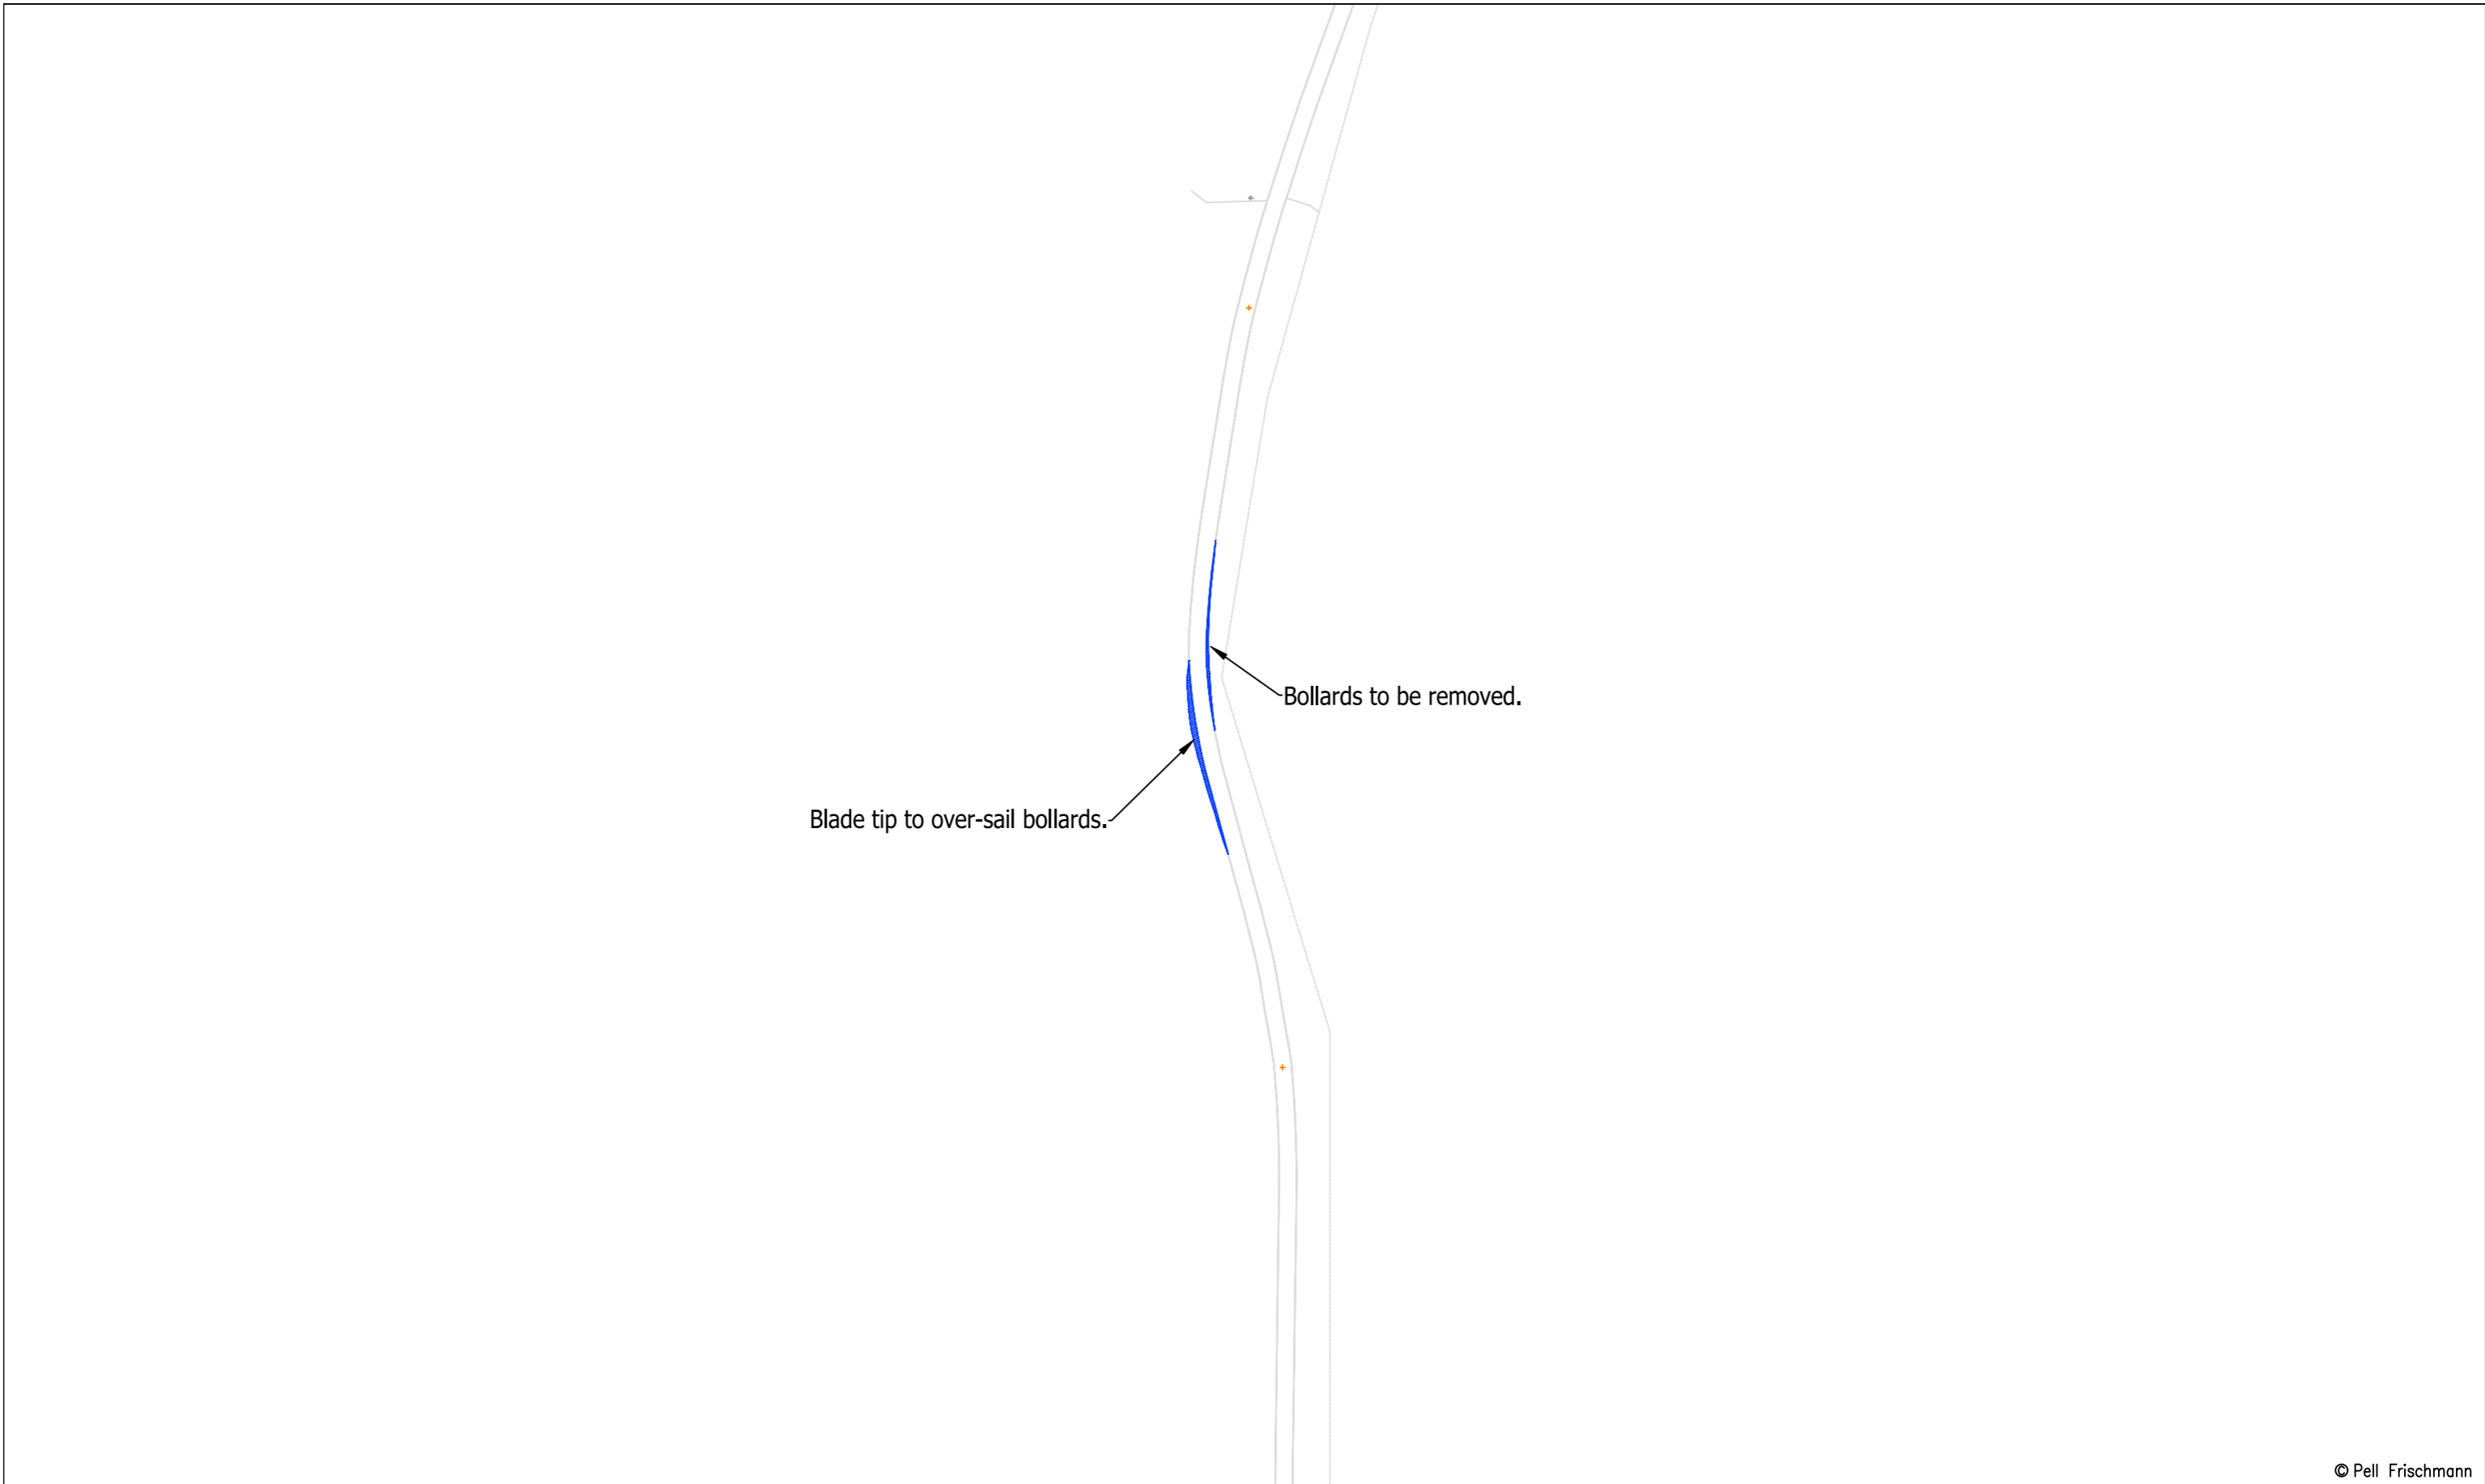

© Pell Frischmann

<b>Pell Frischmann</b> <small>93 GEORGE STREET, EDINBURGH, EH2 3ES</small> <small>Tel: +44 (0)131 240 1270</small> <small>Email: ptedinburgh@pellfrischmann.com</small> <small>www.pellfrischmann.com</small>	Project	Balmeanach Wind Farm		Name	GLJ	Date	19/05/2023	Scale	1:2000 @ A3	
	Client	Drawing Title	SPA Location	Designed	GB	19/05/2023	File No. 230519 BalmeanachTracking V136.dwg			
				Checked	GB	19/05/2023	Drawing Status Draft			
				Point of Interest		49		Revision		
Key <span style="color:red">—</span> Wheel SPA <span style="color:green">—</span> Body SPA <span style="color:magenta">—</span> Load SPA <span style="color:cyan">—</span> Indicative <span style="border: 1px solid red; padding: 2px;"> </span> Over-run <span style="border: 1px solid blue; padding: 2px;"> </span> Over-sail			SPA Location	A87 Varragill		Drawing No.	SK31C		Notes:	1
							1. All mitigation is subject to confirmation through a test run. 2. This is not a construction drawing and is intended for illustration purposes only.		1	



© Pell Frischmann

**Pell Frischmann**  
 93 GEORGE STREET, EDINBURGH, EH2 3ES  
 Tel: +44 (0)131 240 1270  
 Email: ptedinburgh@pellfrischmann.com  
 www.pellfrischmann.com

Client **Balmeanach Wind Farm Limited**


Key	Wheel SPA	Body SPA	Load SPA	Indicative	Over-run	Over-sail

Project **Balmeanach Wind Farm**

Drawing Title **V136 Blade and Tower**

SPA Location **A87 east of Ben Gaskin**

Name	Date	Scale
Drawn GLJ	19/05/2023	1:1500 @ A3
Designed GB	19/05/2023	File No. 230519 BalmeanachTracking V136.dwg
Checked GB	19/05/2023	Drawing Status Draft
Point of Interest	50	
Drawing No. SK32	Notes: 1. All mitigation is subject to confirmation through a test run. 2. This is not a construction drawing and is intended for illustration purposes only.	Revision 1

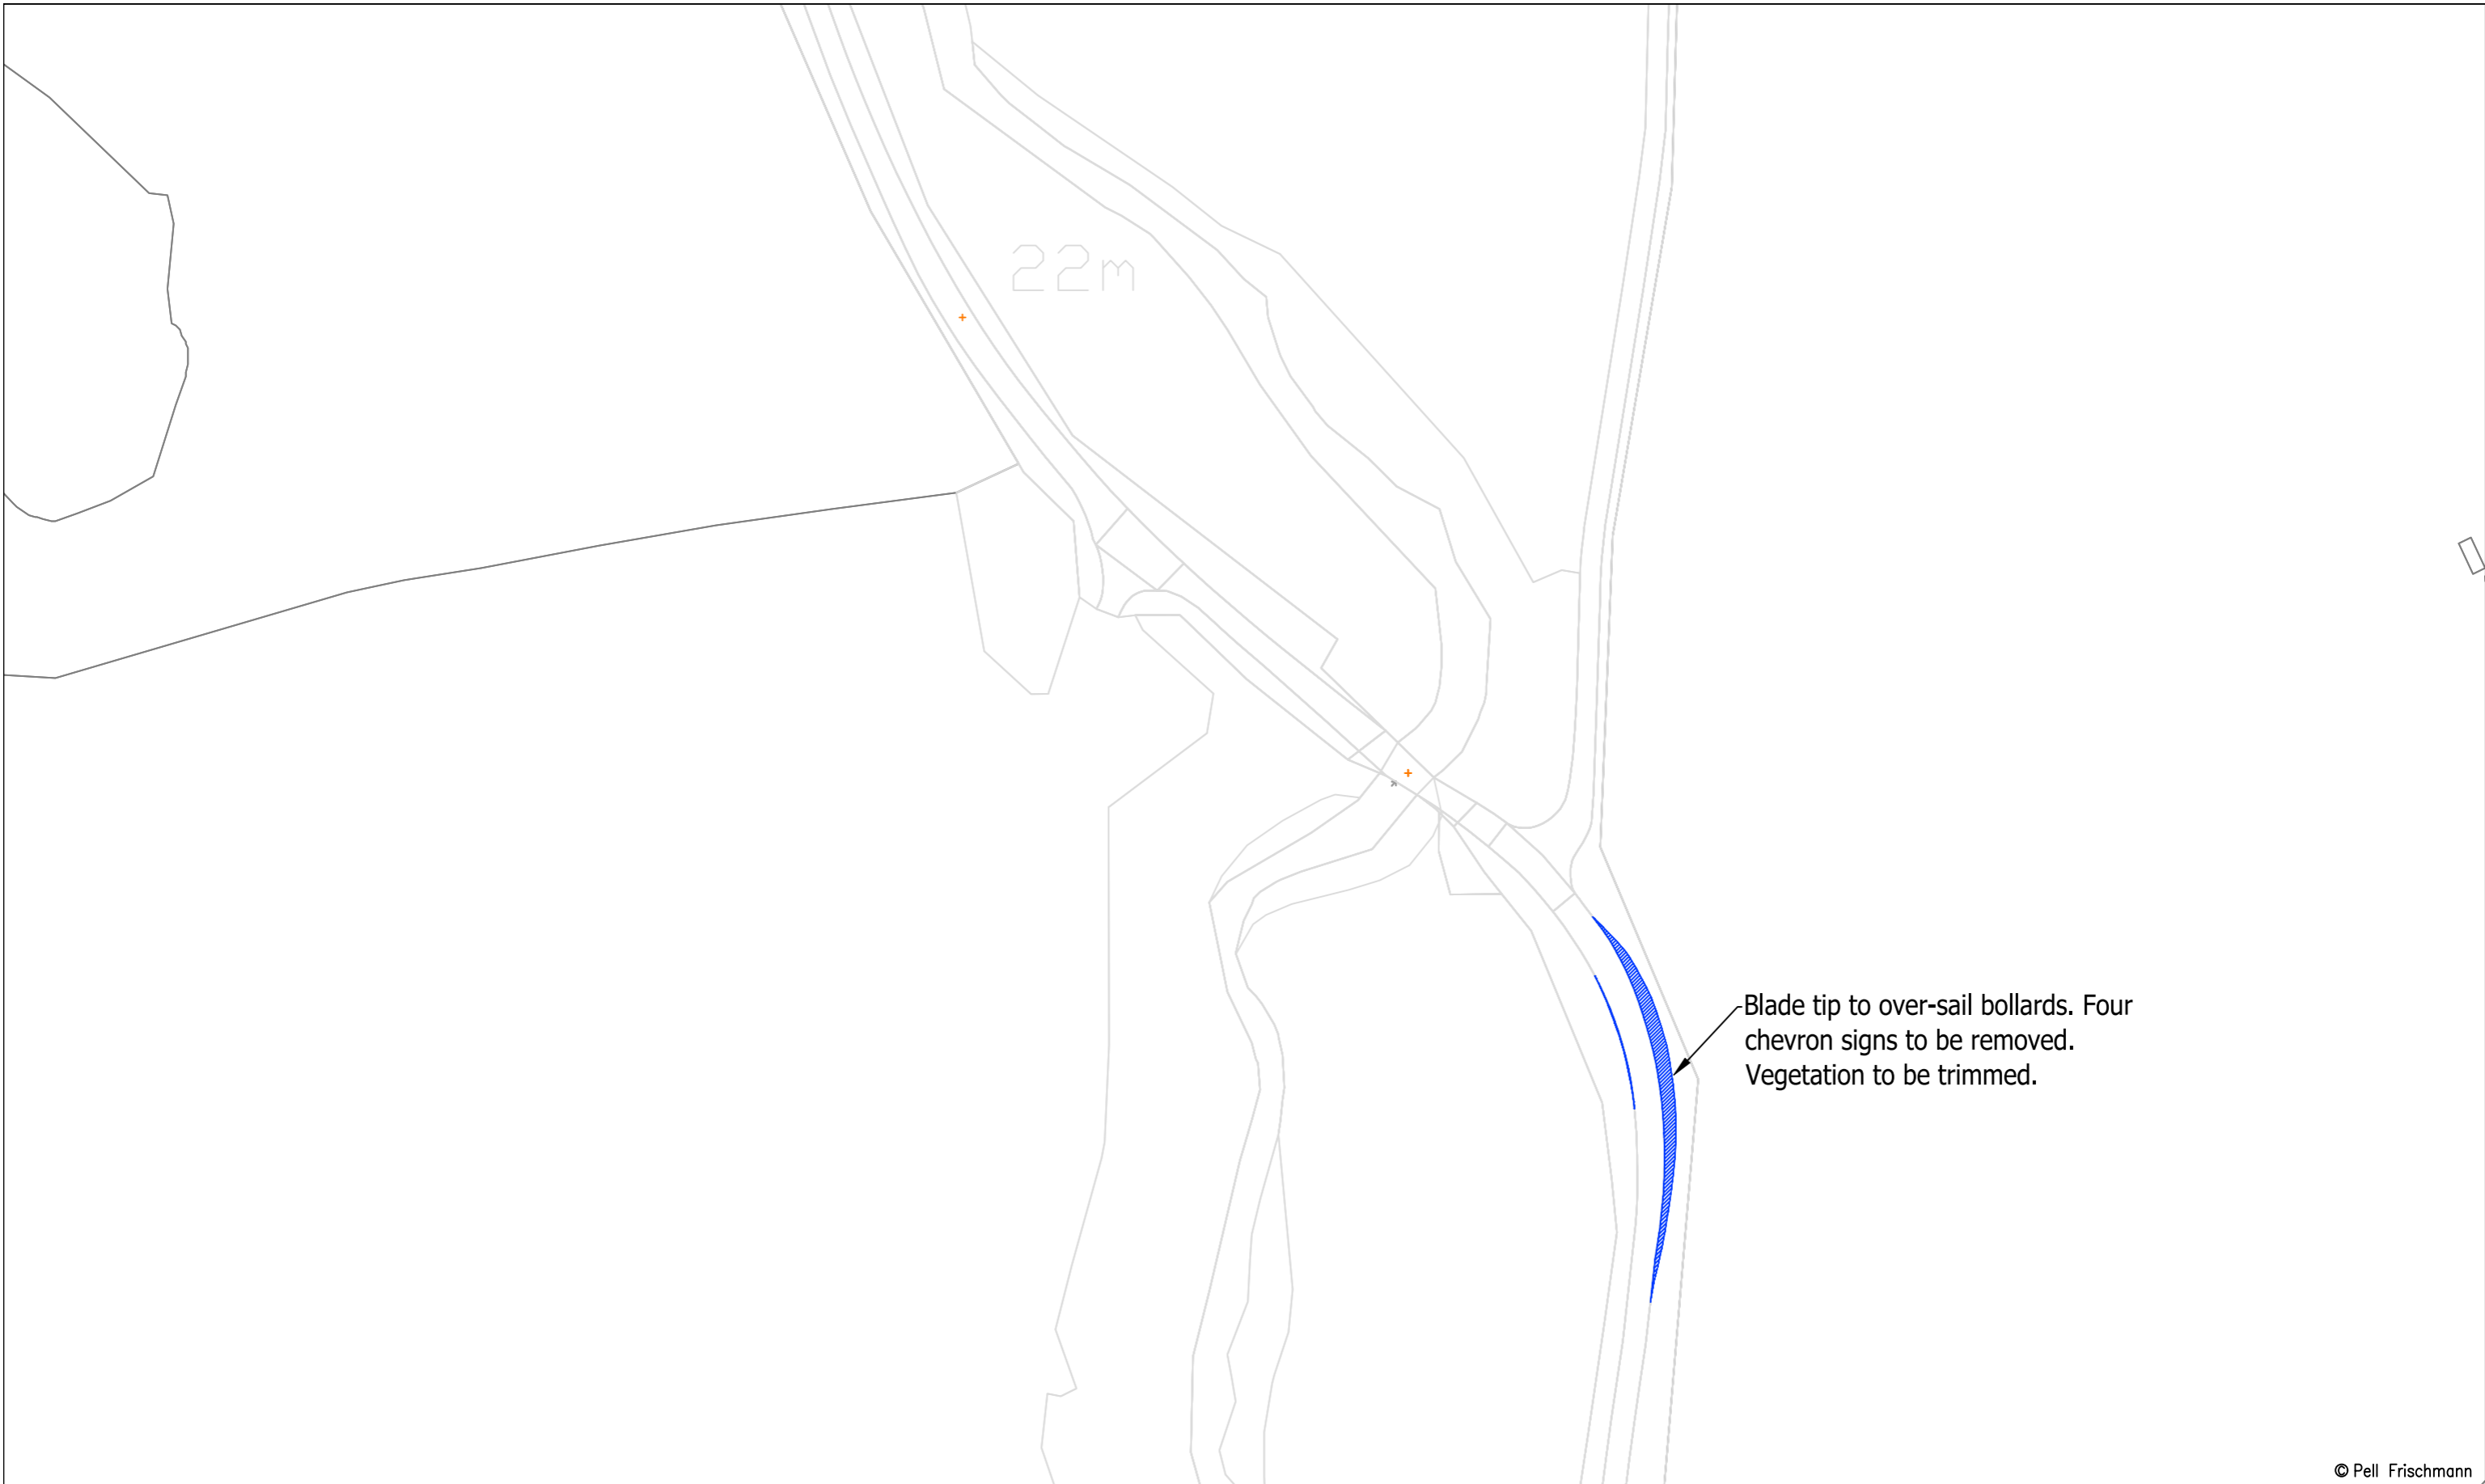

© Pell Frischmann

<b>Pell Frischmann</b> <small>93 GEORGE STREET, EDINBURGH, EH2 3ES</small> <small>Tel: +44 (0)131 240 1270</small> <small>Email: ptedinburgh@pellfrischmann.com</small> <small>www.pellfrischmann.com</small>	Project	Balmeanach Wind Farm	Name	GLJ	Date	19/05/2023	Scale	1:1500 @ A3		
	Client	Balmeanach Wind Farm Limited	Designed	GB	19/05/2023	File No.	230519 BalmeanachTracking V136.dwg			
<b>Key</b> Wheel SPA Body SPA Load SPA Indicative Over-run Over-sail	Drawing Title	V136 Blade and Tower	Checked	GB	19/05/2023	Drawing Status	Draft			
	SPA Location	A87 east of Ben Gaskin	Point of Interest	50		Drawing No.	SK32A		Revision	1
	Notes: 1. All mitigation is subject to confirmation through a test run. 2. This is not a construction drawing and is intended for illustration purposes only.									




Blade

Tower



© Pell Frischmann

<b>Pell Frischmann</b> 93 GEORGE STREET, EDINBURGH, EH2 3ES Tel: +44 (0)131 240 1270 Email: ptedinburgh@pellfrischmann.com www.pellfrischmann.com	Project	Balmeanach Wind Farm	Drawn	GLJ	19/05/2023	Scale	1:2000 @ A3	
	Client	Balmeanach Wind Farm Limited	Designed	GB	19/05/2023	File No.	230519 BalmeanachTracking V136.dwg	
<b>Key</b> Wheel SPA Body SPA Load SPA Indicative Over-run Over-sail	Drawing Title	V136 Blade and Tower	Checked	GB	19/05/2023	Drawing Status	Draft	
	SPA Location	A87 Glenvarragill House	Point of Interest	51		Drawing No.	SK33	
			Notes:	1. All mitigation is subject to confirmation through a test run. 2. This is not a construction drawing and is intended for illustration purposes only.				Revision

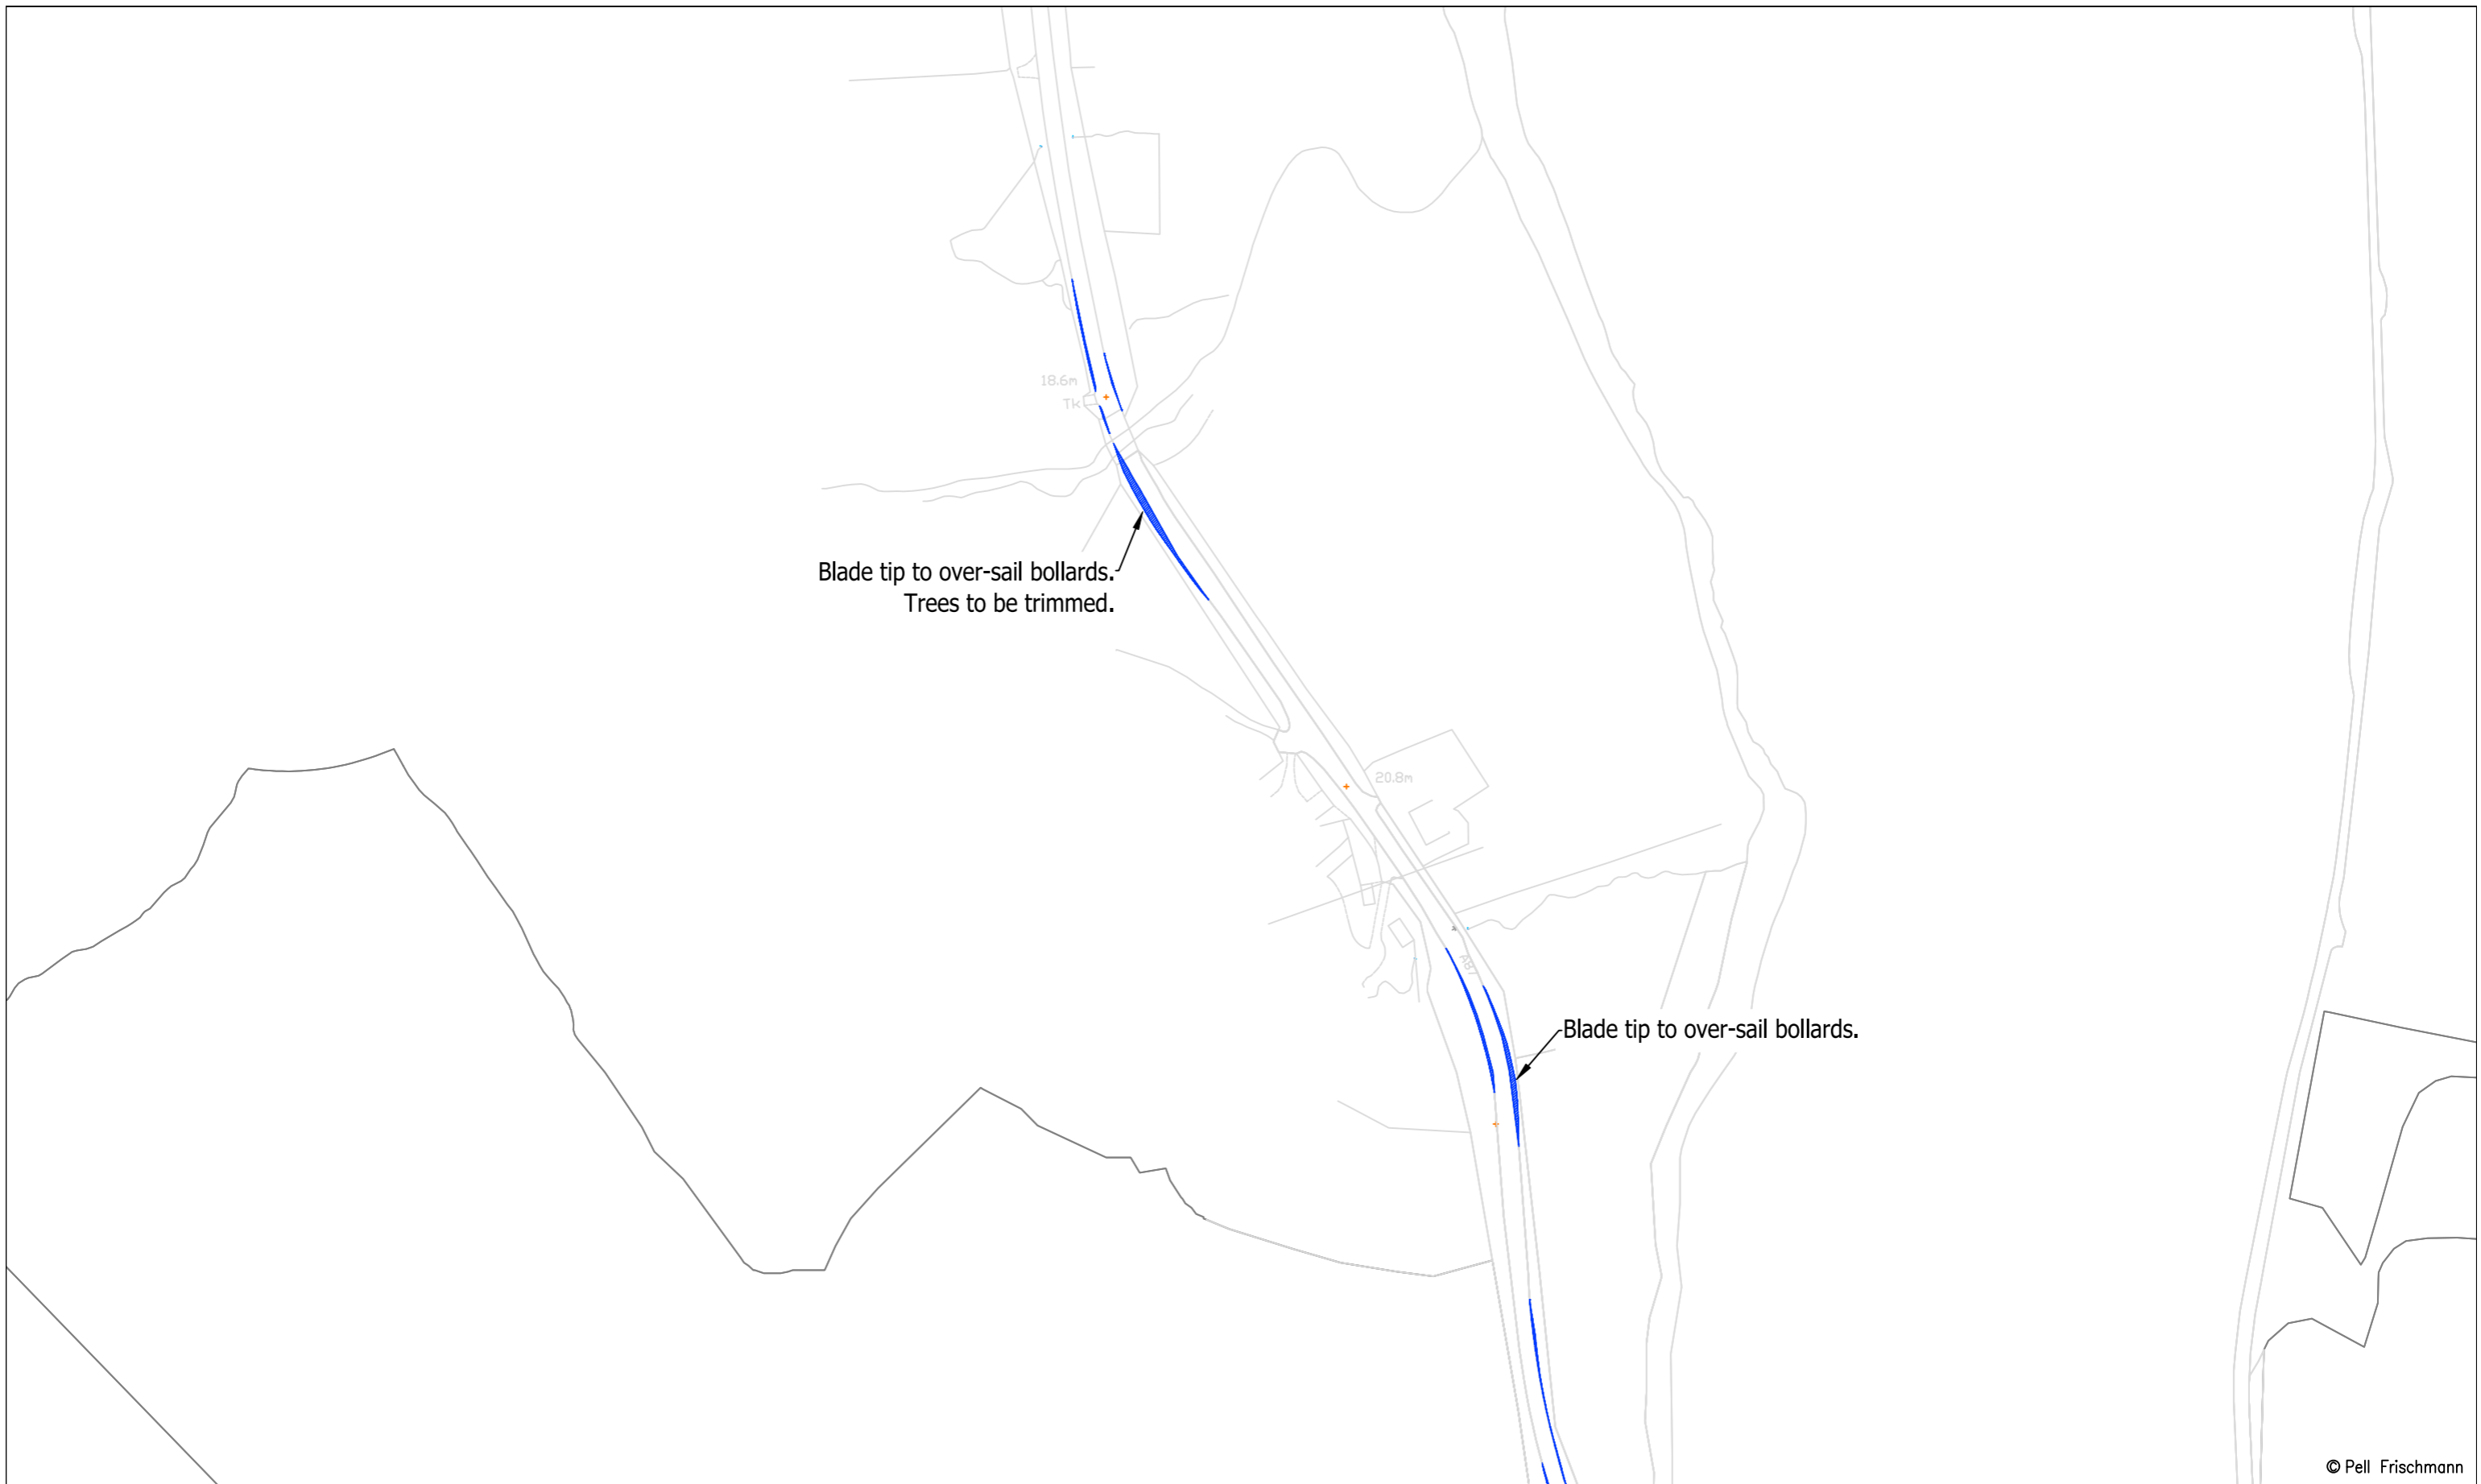


© Pell Frischmann

<b>Pell Frischmann</b> <small>93 GEORGE STREET, EDINBURGH, EH2 3ES</small> <small>Tel: +44 (0)131 240 1270</small> <small>Email: ptedinburgh@pellfrischmann.com</small> <small>www.pellfrischmann.com</small>	Project	Balmeanach Wind Farm	Name	GLJ	Date	19/05/2023	Scale	1:2000 @ A3		
	Client	Balmeanach Wind Farm Limited	Designed	GB	19/05/2023	File No.	230519 BalmeanachTracking V136.dwg			
<b>Key</b> <span style="color:red">—</span> Wheel SPA <span style="color:green">—</span> Body SPA <span style="color:magenta">—</span> Load SPA <span style="color:cyan">—</span> Indicative <span style="border:1px solid red; display:inline-block; width:10px; height:10px; transform: rotate(45deg);"></span> Over-run <span style="border:1px solid blue; display:inline-block; width:10px; height:10px; transform: rotate(45deg);"></span> Over-sail	Drawing Title	V136 Blade and Tower	Checked	GB	19/05/2023	Drawing Status	Draft			
	SPA Location	A87 Glenvarragill House	Point of Interest	51		Drawing No.	SK33A		Revision	1
			Notes:		1. All mitigation is subject to confirmation through a test run. 2. This is not a construction drawing and is intended for illustration purposes only.					

Blade



Tower

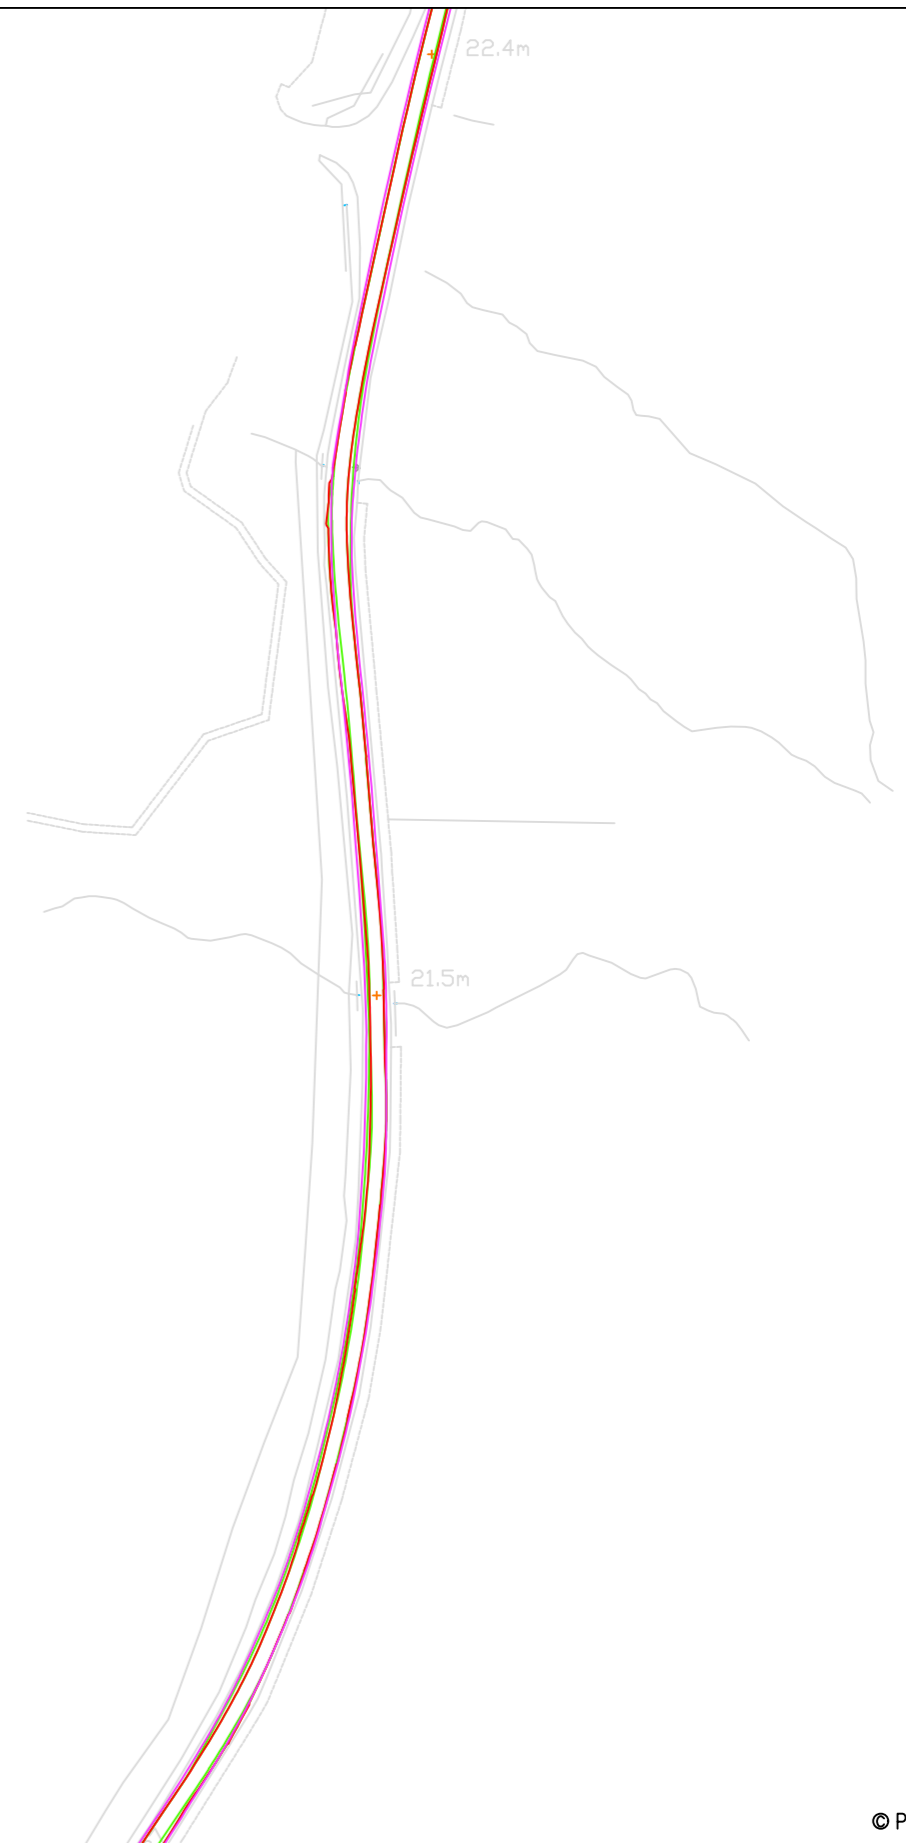

© Pell Frischmann

**Pell Frischmann**

93 GEORGE STREET, EDINBURGH, EH2 3ES  
Tel: +44 (0)131 240 1270  
Email: ptedinburgh@pellfrischmann.com  
www.pellfrischmann.com

Project

Balmeanach Wind Farm

	Name	Date	Scale
Drawn	GLJ	19/05/2023	1:1500 @ A3
Designed	GB	19/05/2023	File No. 230519 BalmeanachTracking V136.dwg
Checked	GB	19/05/2023	
Point of Interest		52	Drawing Status
Drawing No.		SK34	Draft
Notes:			Revision
1. All mitigation is subject to confirmation through a test run. 2. This is not a construction drawing and is intended for illustration purposes only.			1

Client **Balmeanach Wind Farm Limited**


Drawing Title

V136 Blade and Tower

Key						
	Wheel SPA	Body SPA	Load SPA	Indicative	Over-run	Over-sail

SPA Location

A87 Eilean Chaluim-chille

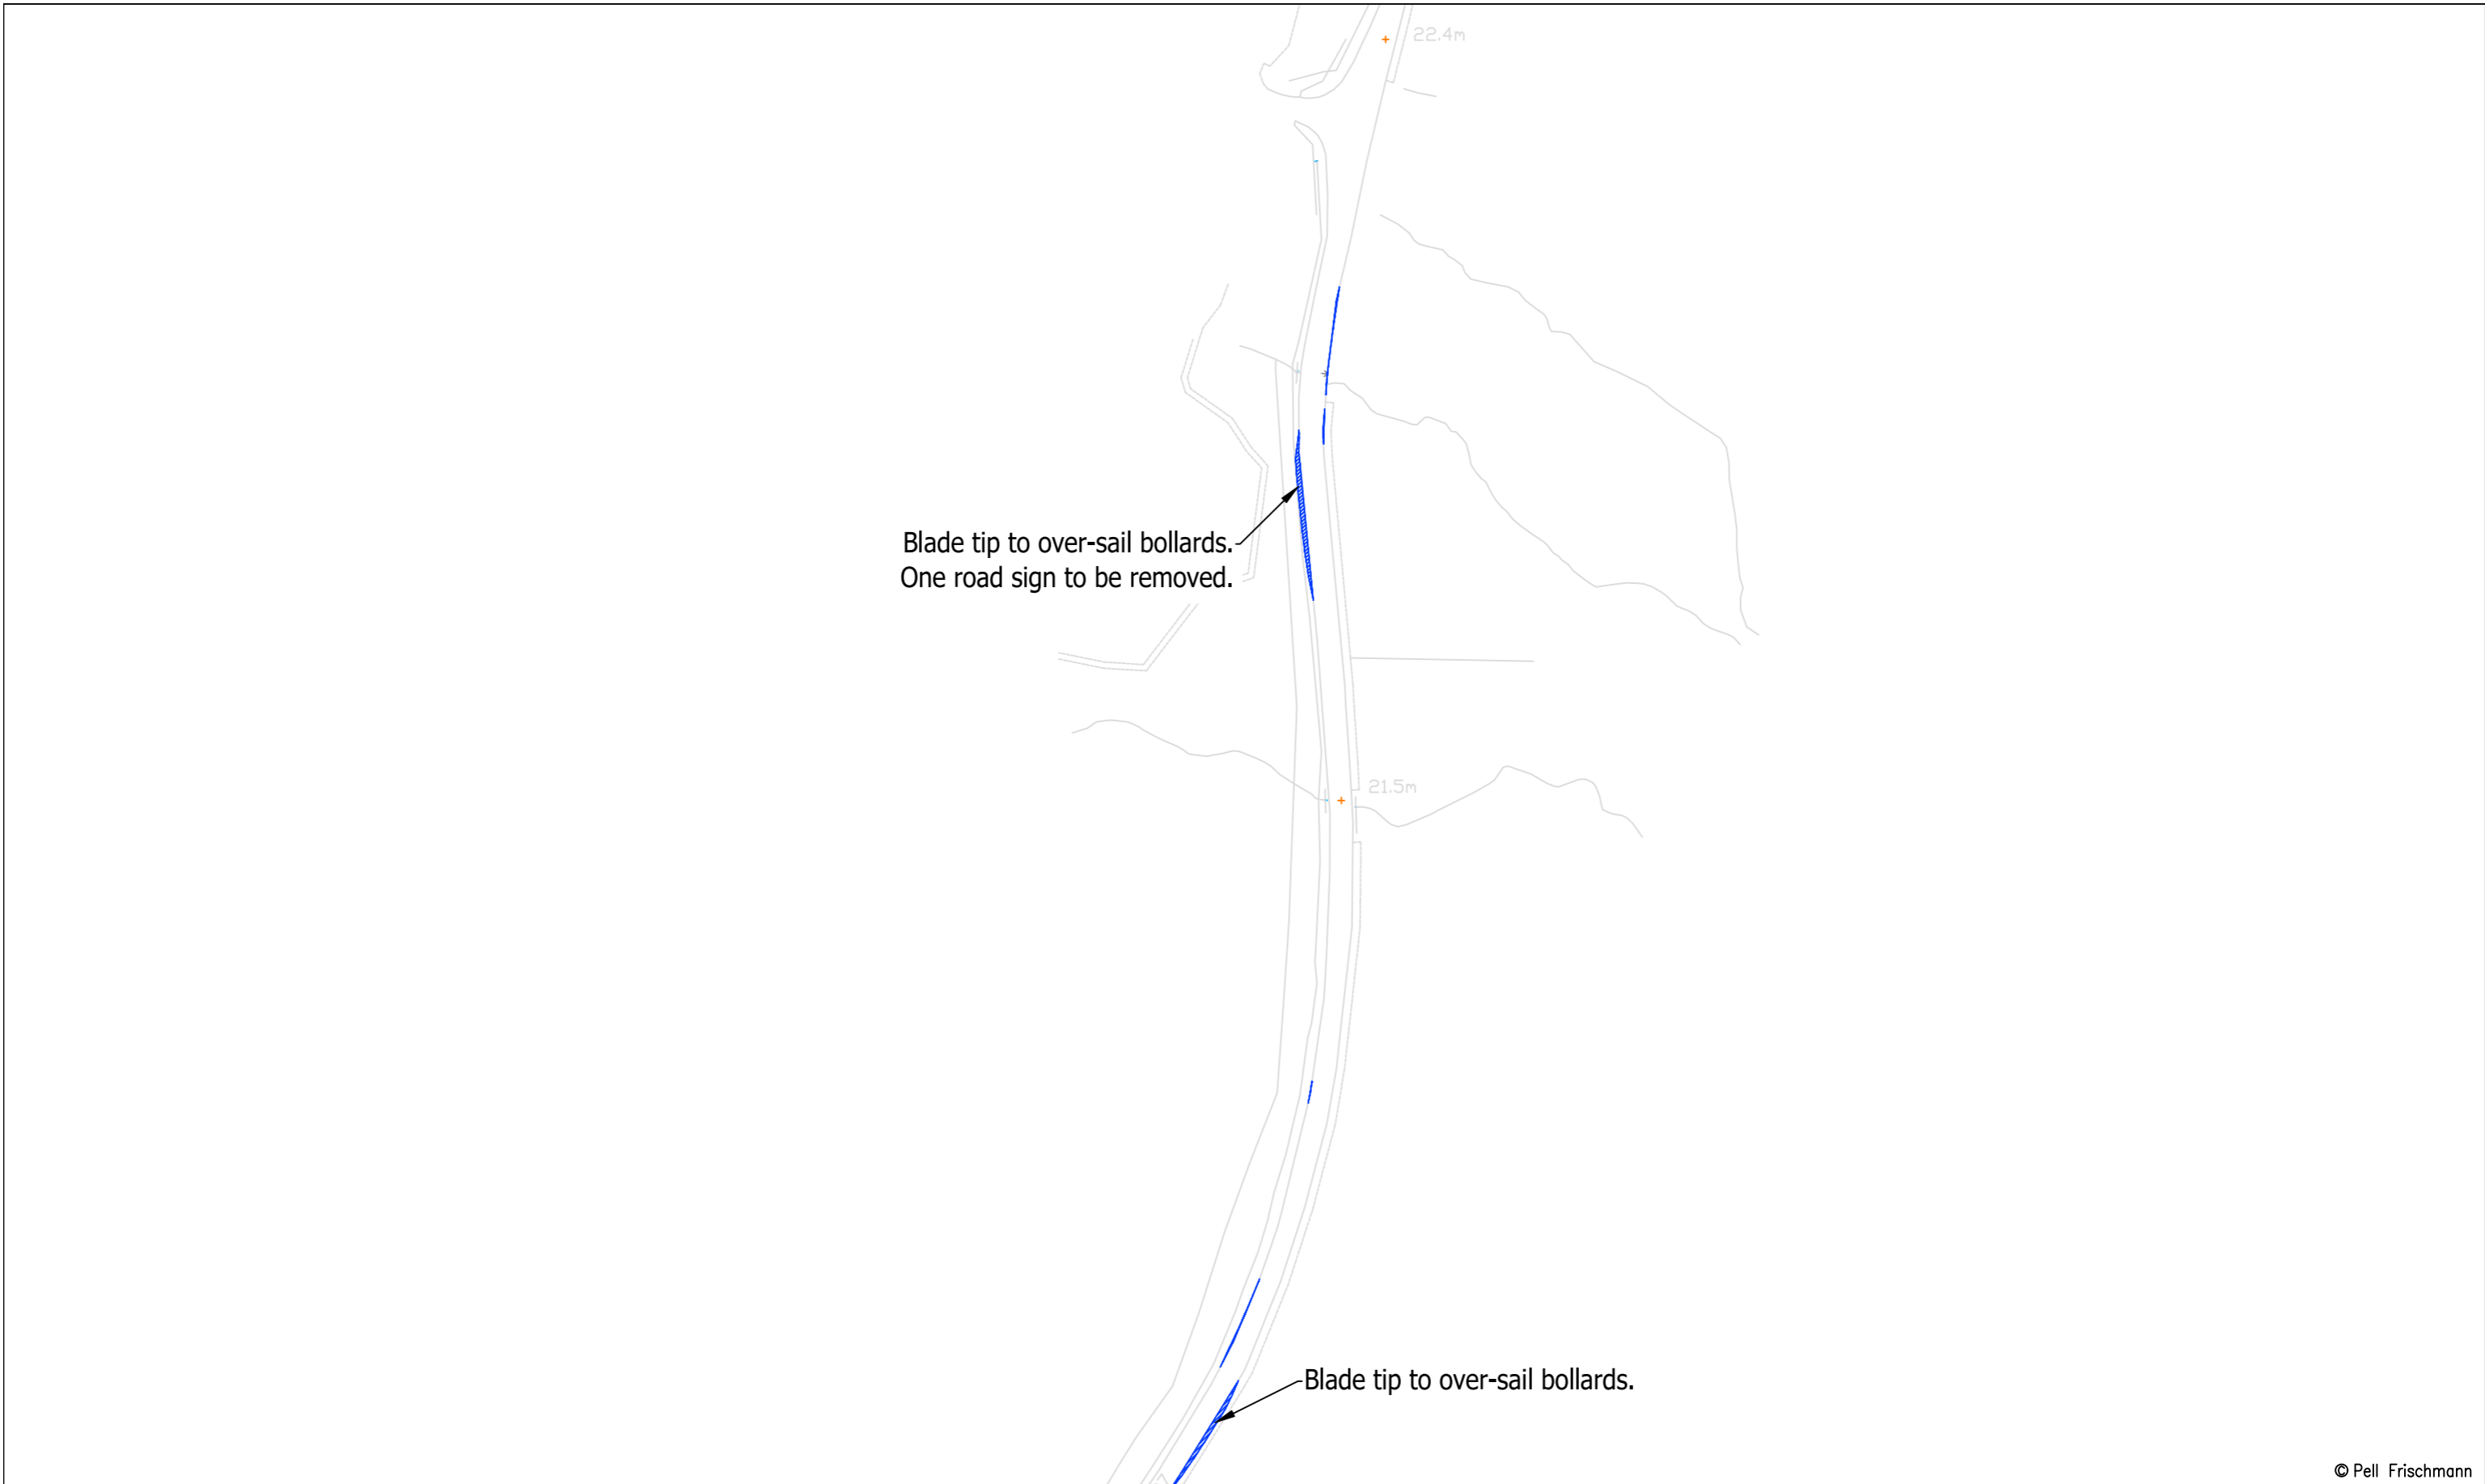


© Pell Frischmann

<b>Pell Frischmann</b> <small>93 GEORGE STREET, EDINBURGH, EH2 3ES</small> <small>Tel: +44 (0)131 240 1270</small> <small>Email: ptedinburgh@pellfrischmann.com</small> <small>www.pellfrischmann.com</small>	Project	Balmeanach Wind Farm	Name	GLJ	Date	19/05/2023	Scale	1:1500 @ A3			
	Client	Balmeanach Wind Farm Limited	Designed	GB	19/05/2023	Checked	GB	19/05/2023	File No.	230519 BalmeanachTracking V136.dwg	
<b>Key</b> Wheel SPA Body SPA Load SPA Indicative Over-run Over-sail	Drawing Title	V136 Blade and Tower	Point of Interest		52		Drawing Status			Draft	
	SPA Location	A87 Eilean Chaluim-chille	Drawing No.	SK34A				Notes:	1. All mitigation is subject to confirmation through a test run. 2. This is not a construction drawing and is intended for illustration purposes only.		Revision

Blade

Tower

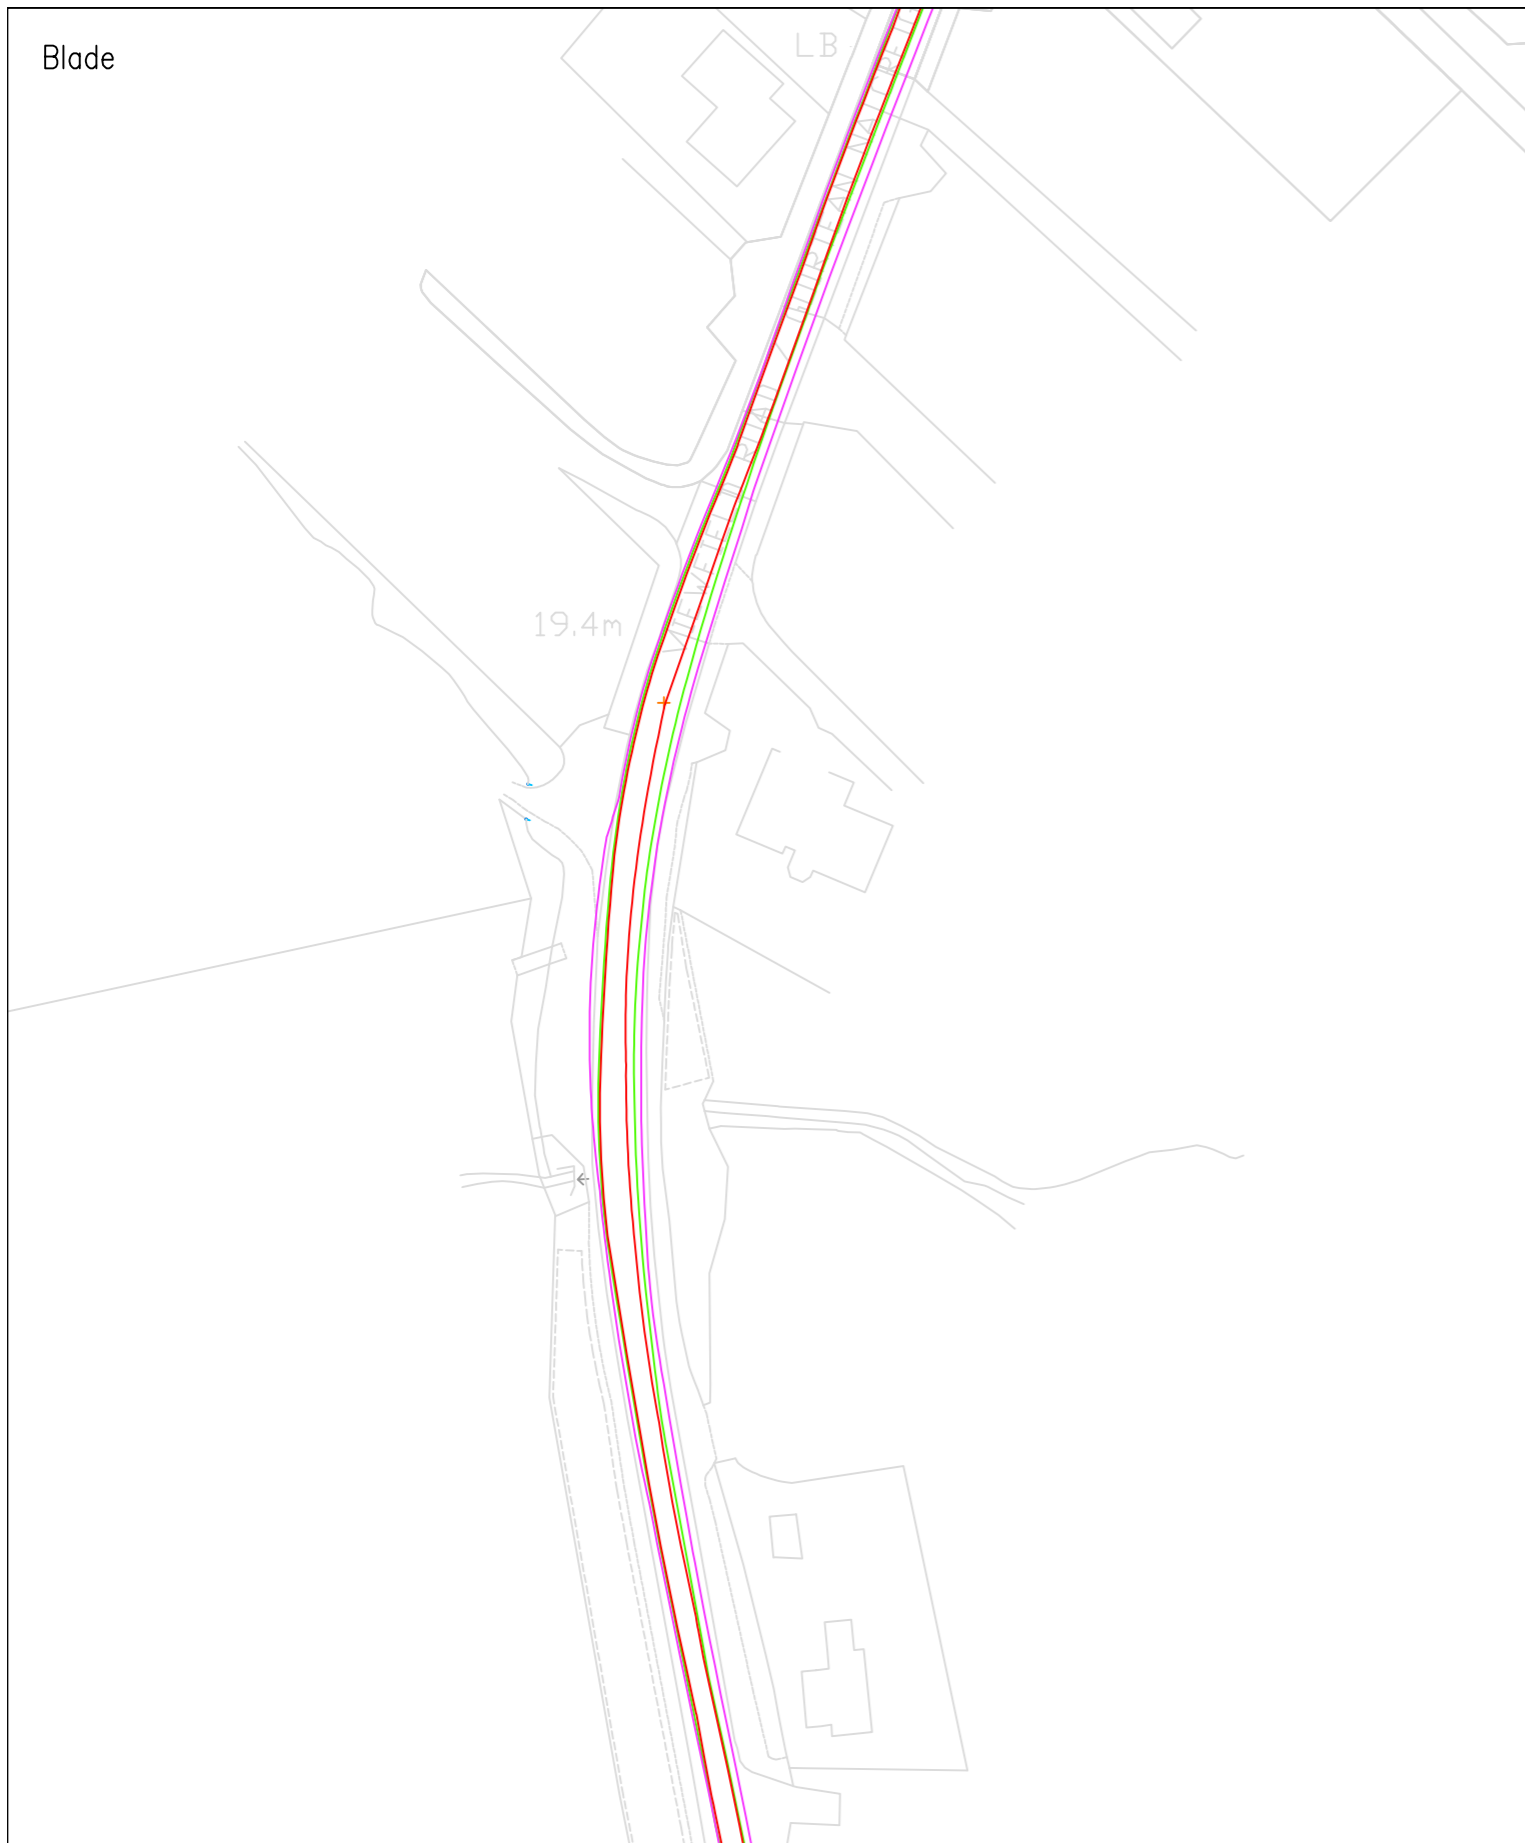

© Pell Frischmann

**Pell Frischmann**

93 GEORGE STREET, EDINBURGH, EH2 3ES  
Tel: +44 (0)131 240 1270  
Email: ptedinburgh@pellfrischmann.com  
www.pellfrischmann.com

Project

Balmeanach Wind Farm

	Name	Date	Scale
Drawn	GLJ	19/05/2023	1:1000 @ A3
Designed	GB	19/05/2023	File No. 230519 BalmeanachTracking V136.dwg
Checked	GB	19/05/2023	
Point of Interest			Drawing Status
53			Draft
Drawing No.	Notes:		Revision
SK35	1. All mitigation is subject to confirmation through a test run. 2. This is not a construction drawing and is intended for illustration purposes only.		1

Client **Balmeanach Wind Farm Limited**

Drawing Title

V136 Blade and Tower

Key						
	Wheel SPA	Body SPA	Load SPA	Indicative	Over-run	Over-sail

SPA Location

A87 Shullishadder



© Pell Frischmann


<b>Pell Frischmann</b> <small>93 GEORGE STREET, EDINBURGH, EH2 3ES</small> <small>Tel: +44 (0)131 240 1270</small> <small>Email: ptedinburgh@pellfrischmann.com</small> <small>www.pellfrischmann.com</small>	Project	Balmeanach Wind Farm	Name	GLJ	Date	19/05/2023	Scale	1:1000 @ A3		
	Client	Balmeanach Wind Farm Limited	Designed	GB	19/05/2023	Checked	GB	19/05/2023	File No.	230519 BalmeanachTracking V136.dwg
<b>Key</b> Wheel SPA Body SPA Load SPA Indicative Over-run Over-sail	Drawing Title	V136 Blade and Tower	Point of Interest		53		Drawing Status			Draft
	SPA Location	A87 Shullishadder	Drawing No.	SK35A		Notes:			Revision	

1. All mitigation is subject to confirmation through a test run.  
 2. This is not a construction drawing and is intended for illustration purposes only.



© Pell Frischmann

<b>Pell Frischmann</b> 93 GEORGE STREET, EDINBURGH, EH2 3ES Tel: +44 (0)131 240 1270 Email: ptedinburgh@pellfrischmann.com www.pellfrischmann.com	Project	Balmeanach Wind Farm	Name	GLJ	Date	19/05/2023	Scale	1:1750 @ A3
	Client	Balmeanach Wind Farm Limited	Drawing Title	V136 Blade and Tower	Designed	GB	19/05/2023	File No.
<b>Key</b> Wheel SPA Body SPA Load SPA Indicative Over-run Over-sail	SPA Location	A87 / A855 Junction	Checked	GB	19/05/2023	Drawing Status	Draft	
			Point of Interest	54 & 55		Drawing No.	SK36	
			Notes:	1. All mitigation is subject to confirmation through a test run. 2. This is not a construction drawing and is intended for illustration purposes only.				Revision

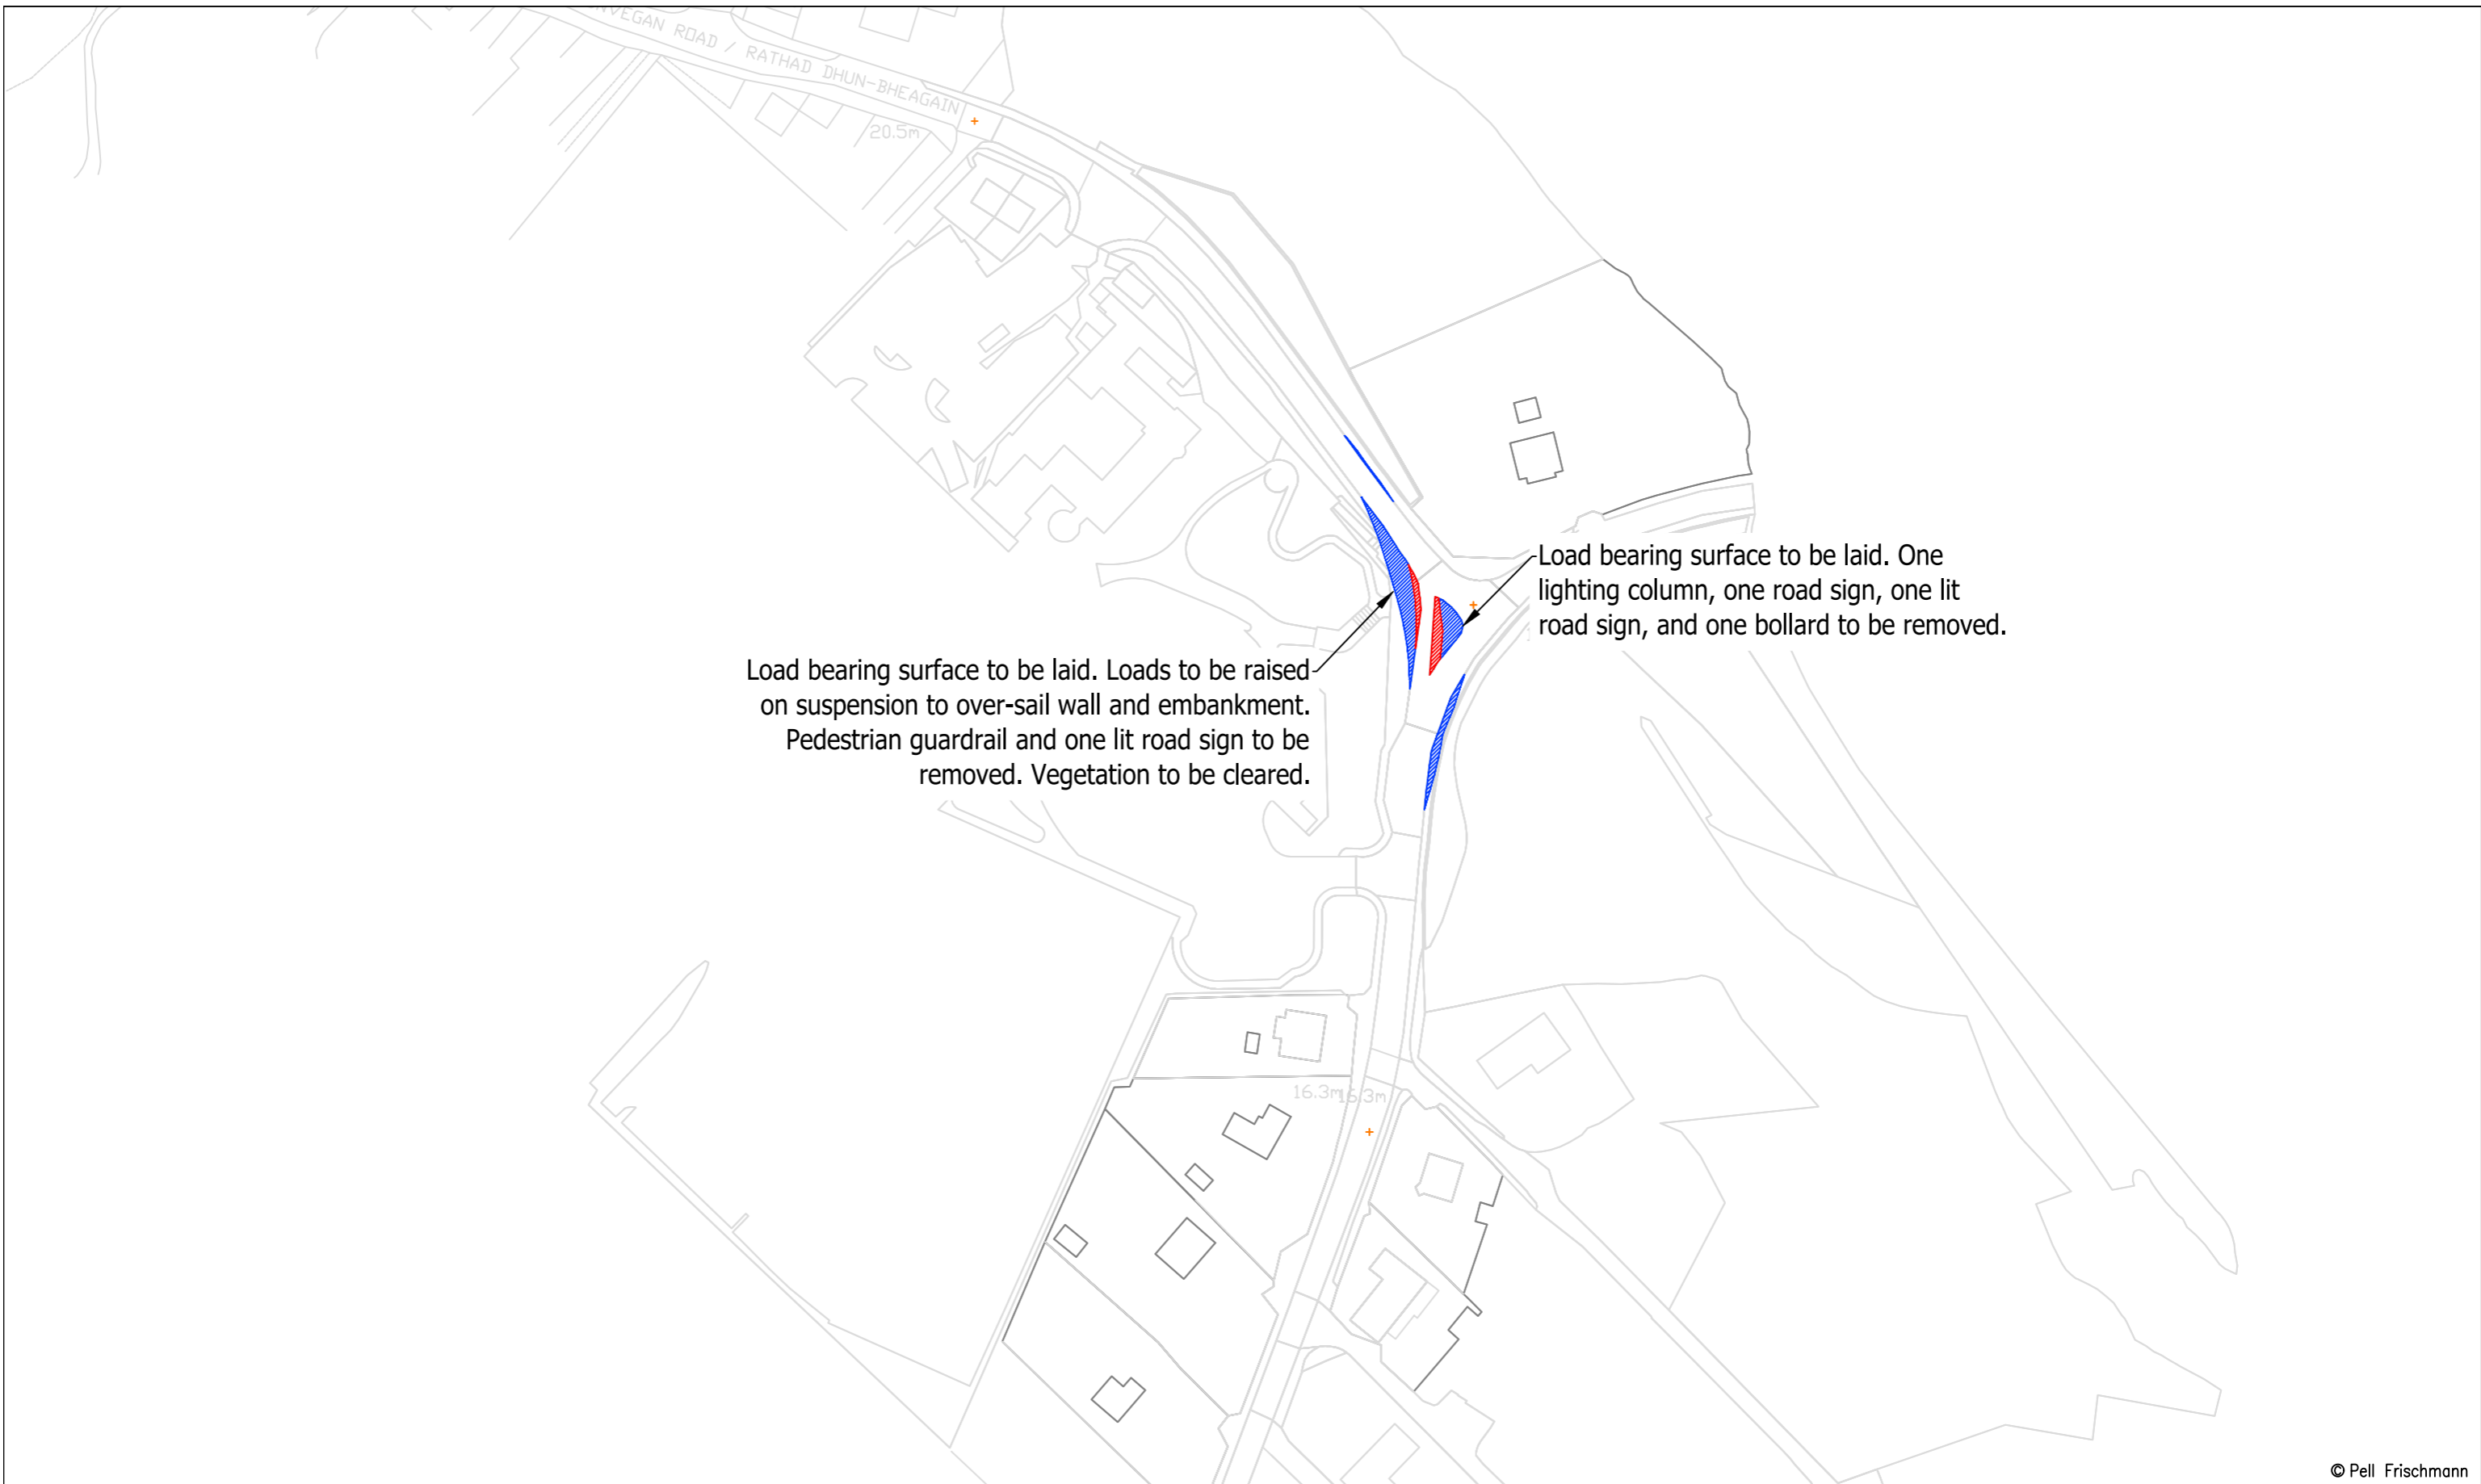


© Pell Frischmann

<b>Pell Frischmann</b> <small>93 GEORGE STREET, EDINBURGH, EH2 3ES</small> <small>Tel: +44 (0)131 240 1270</small> <small>Email: ptedinburgh@pellfrischmann.com</small> <small>www.pellfrischmann.com</small>	Project	Balmeanach Wind Farm	Name	GLJ	Date	19/05/2023	Scale	1:1500 @ A3
	Client	Balmeanach Wind Farm Limited	Drawn	GB	Designed	19/05/2023	File No.	230519 BalmeanachTracking V136.dwg
<b>Key</b> Wheel SPA Body SPA Load SPA Indicative Over-run Over-sail	Drawing Title	V136 Blade and Tower	Checked	GB	19/05/2023	Drawing Status	Draft	
	SPA Location	A87 / A855 Junction	Point of Interest	54 & 55		Drawing No.	SK36A	
	Notes:						Revision	1
						1. All mitigation is subject to confirmation through a test run. 2. This is not a construction drawing and is intended for illustration purposes only.		




Blade

Tower

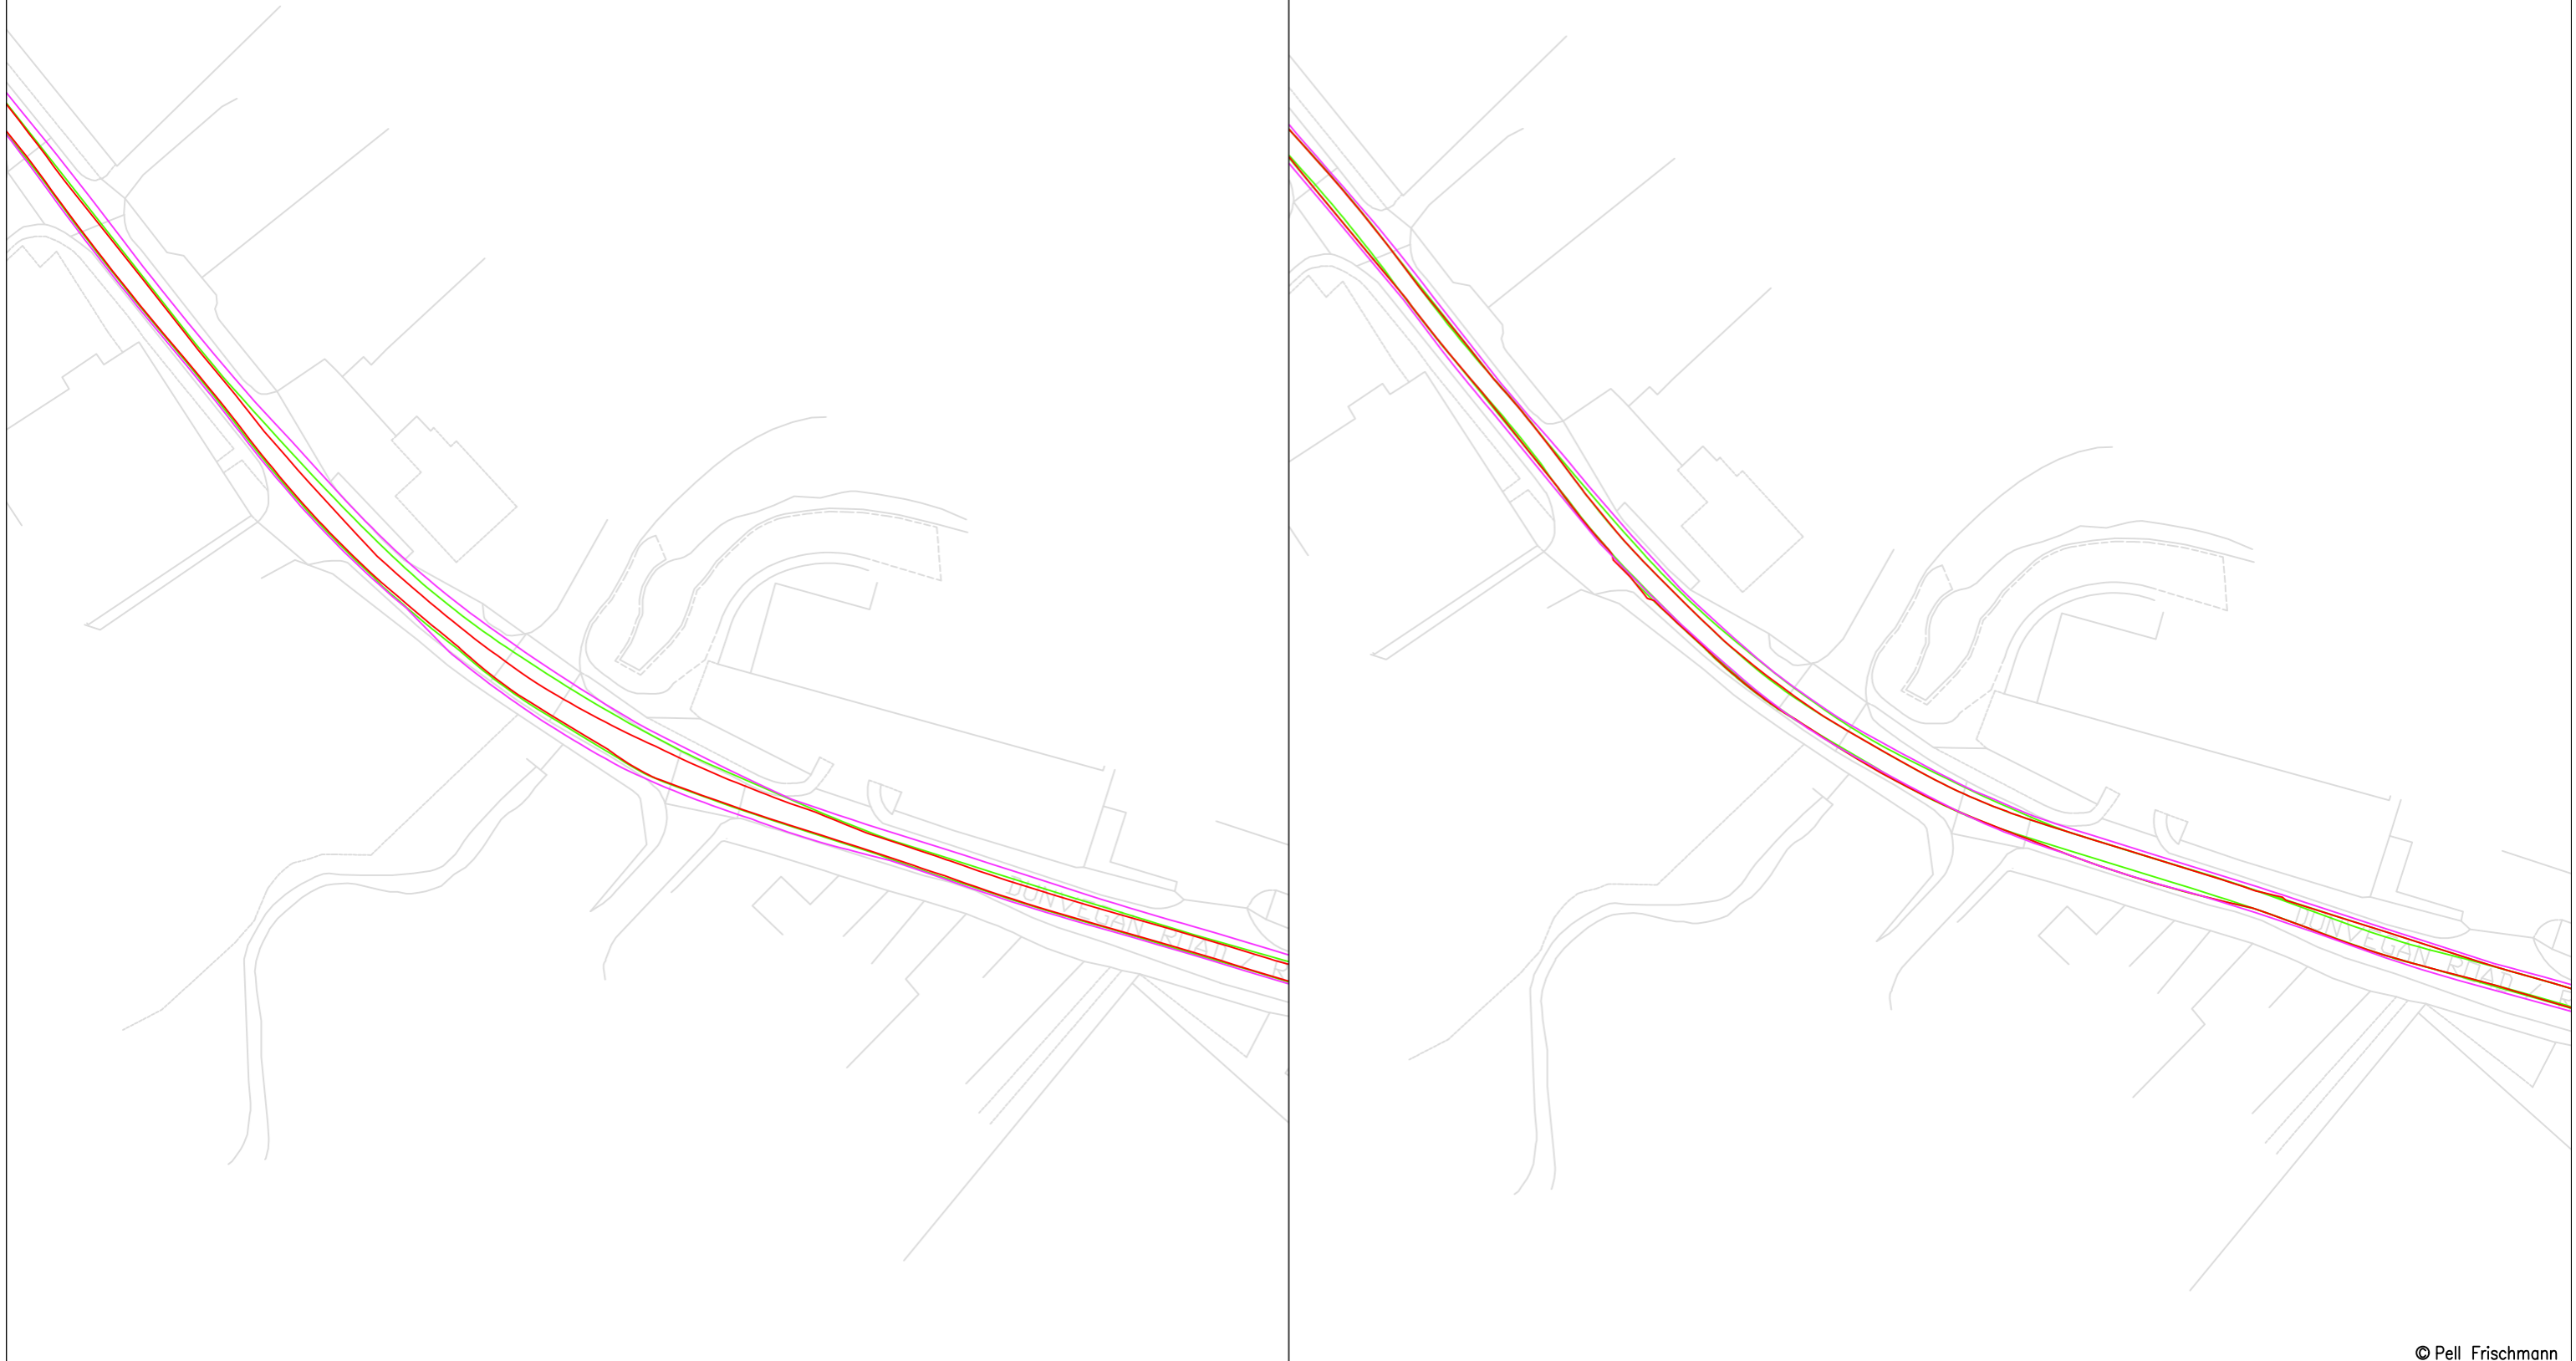

© Pell Frischmann


<b>Pell Frischmann</b> 93 GEORGE STREET, EDINBURGH, EH2 3ES Tel: +44 (0)131 240 1270 Email: ptedinburgh@pellfrischmann.com www.pellfrischmann.com	Project	Balmeanach Wind Farm	Drawn	GLJ	19/05/2023	Scale	1:1000 @ A3	
	Client	Balmeanach Wind Farm Limited	Designed	GB	19/05/2023	File No.	230519 BalmeanachTracking V136.dwg	
<b>Key</b> Wheel SPA Body SPA Load SPA Indicative Over-run Over-sail	Drawing Title	V136 Blade and Tower	Checked	GB	19/05/2023	Drawing Status	Draft	
	SPA Location	A87 northeast of Sulaisiadar Mor	Point of Interest	56		Drawing No.	SK37	
			Notes:	1. All mitigation is subject to confirmation through a test run. 2. This is not a construction drawing and is intended for illustration purposes only.				Revision

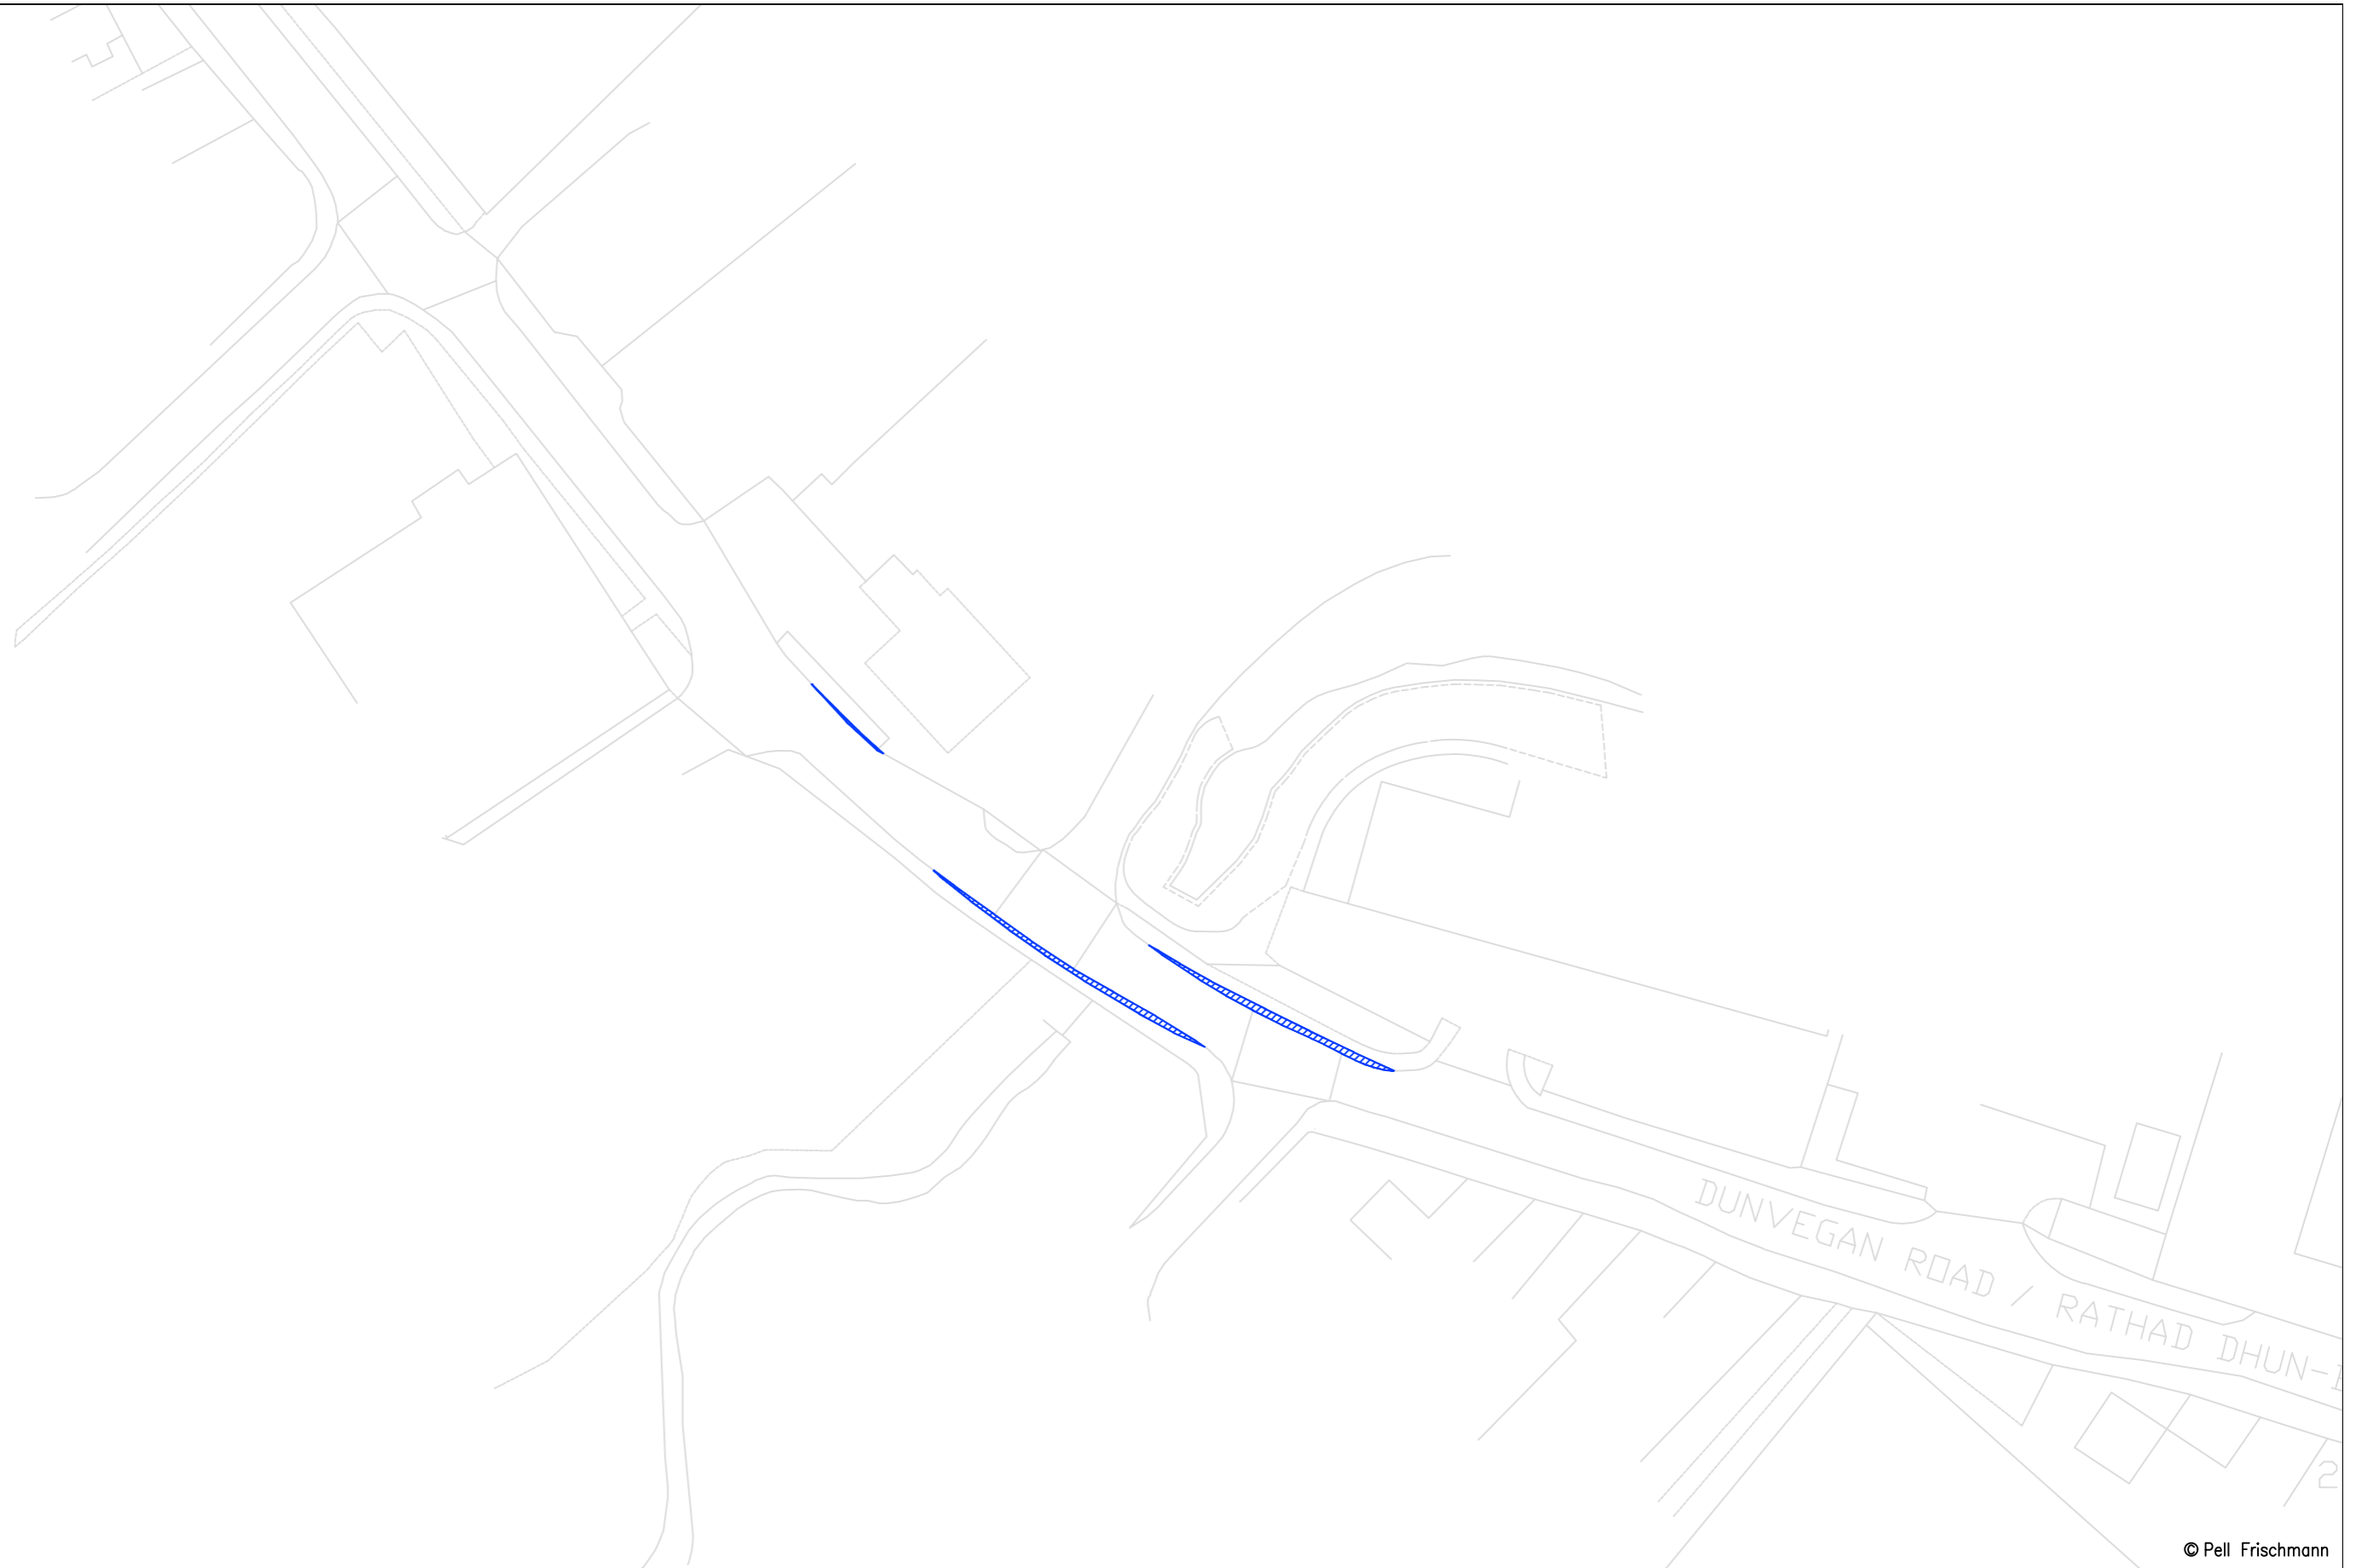

© Pell Frischmann

<b>Pell Frischmann</b> <small>93 GEORGE STREET, EDINBURGH, EH2 3ES</small> <small>Tel: +44 (0)131 240 1270</small> <small>Email: ptedinburgh@pellfrischmann.com</small> <small>www.pellfrischmann.com</small>	Project	Balmeanach Wind Farm	Name	GLJ	Date	19/05/2023	Scale	1:750 @ A3	
	Client	Balmeanach Wind Farm Limited	Designed	GB	19/05/2023	File No.	230519 BalmeanachTracking V136.dwg		
<b>Key</b> Wheel SPA Body SPA Load SPA Indicative Over-run Over-sail	Drawing Title	V136 Blade and Tower	Checked	GB	19/05/2023	Drawing Status	Draft		
	SPA Location	A87 northeast of Sulaisiadar Mor	Point of Interest	56		Drawing No.	SK37A	Notes:	1. All mitigation is subject to confirmation through a test run. 2. This is not a construction drawing and is intended for illustration purposes only.
								Revision	1

Blade

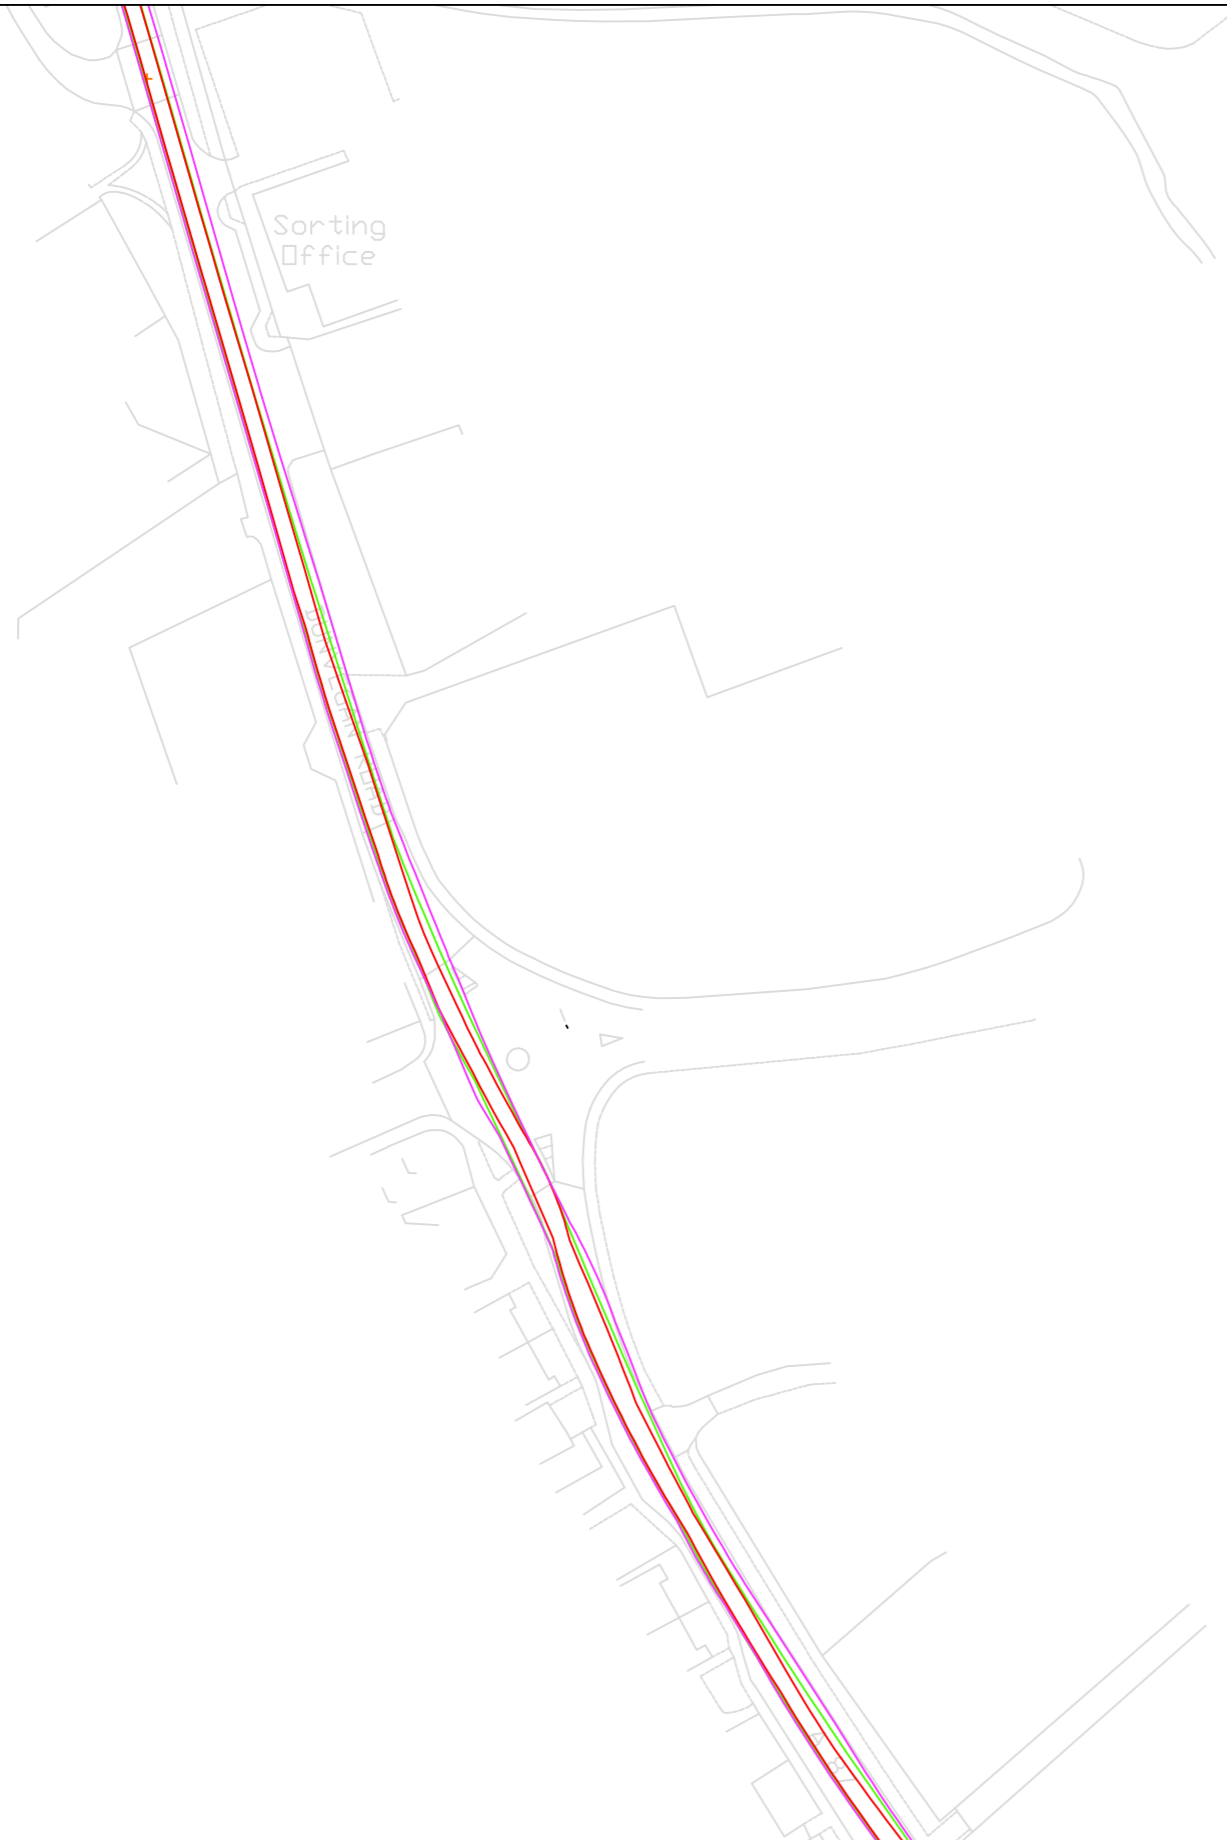

Tower



© Pell Frischmann

### Pell Frischmann

93 GEORGE STREET, EDINBURGH, EH2 3ES  
 Tel: +44 (0)131 240 1270  
 Email: ptedinburgh@pellfrischmann.com  
 www.pellfrischmann.com

Project

Balmeanach Wind Farm

	Name	Date	Scale
Drawn	GLJ	19/05/2023	1:1250 @ A3
Designed	GB	19/05/2023	File No. 230519 BalmeanachTracking V136.dwg
Checked	GB	19/05/2023	Drawing Status
Point of Interest		57	Draft
Drawing No.	Notes:		Revision
SK38	1. All mitigation is subject to confirmation through a test run. 2. This is not a construction drawing and is intended for illustration purposes only.		1

Client Balmeanach Wind Farm Limited


Drawing Title

V136 Blade and Tower

Key						
	Wheel SPA	Body SPA	Load SPA	Indicative	Over-run	Over-sail

SPA Location

A87 / Woodpark Road Roundabout

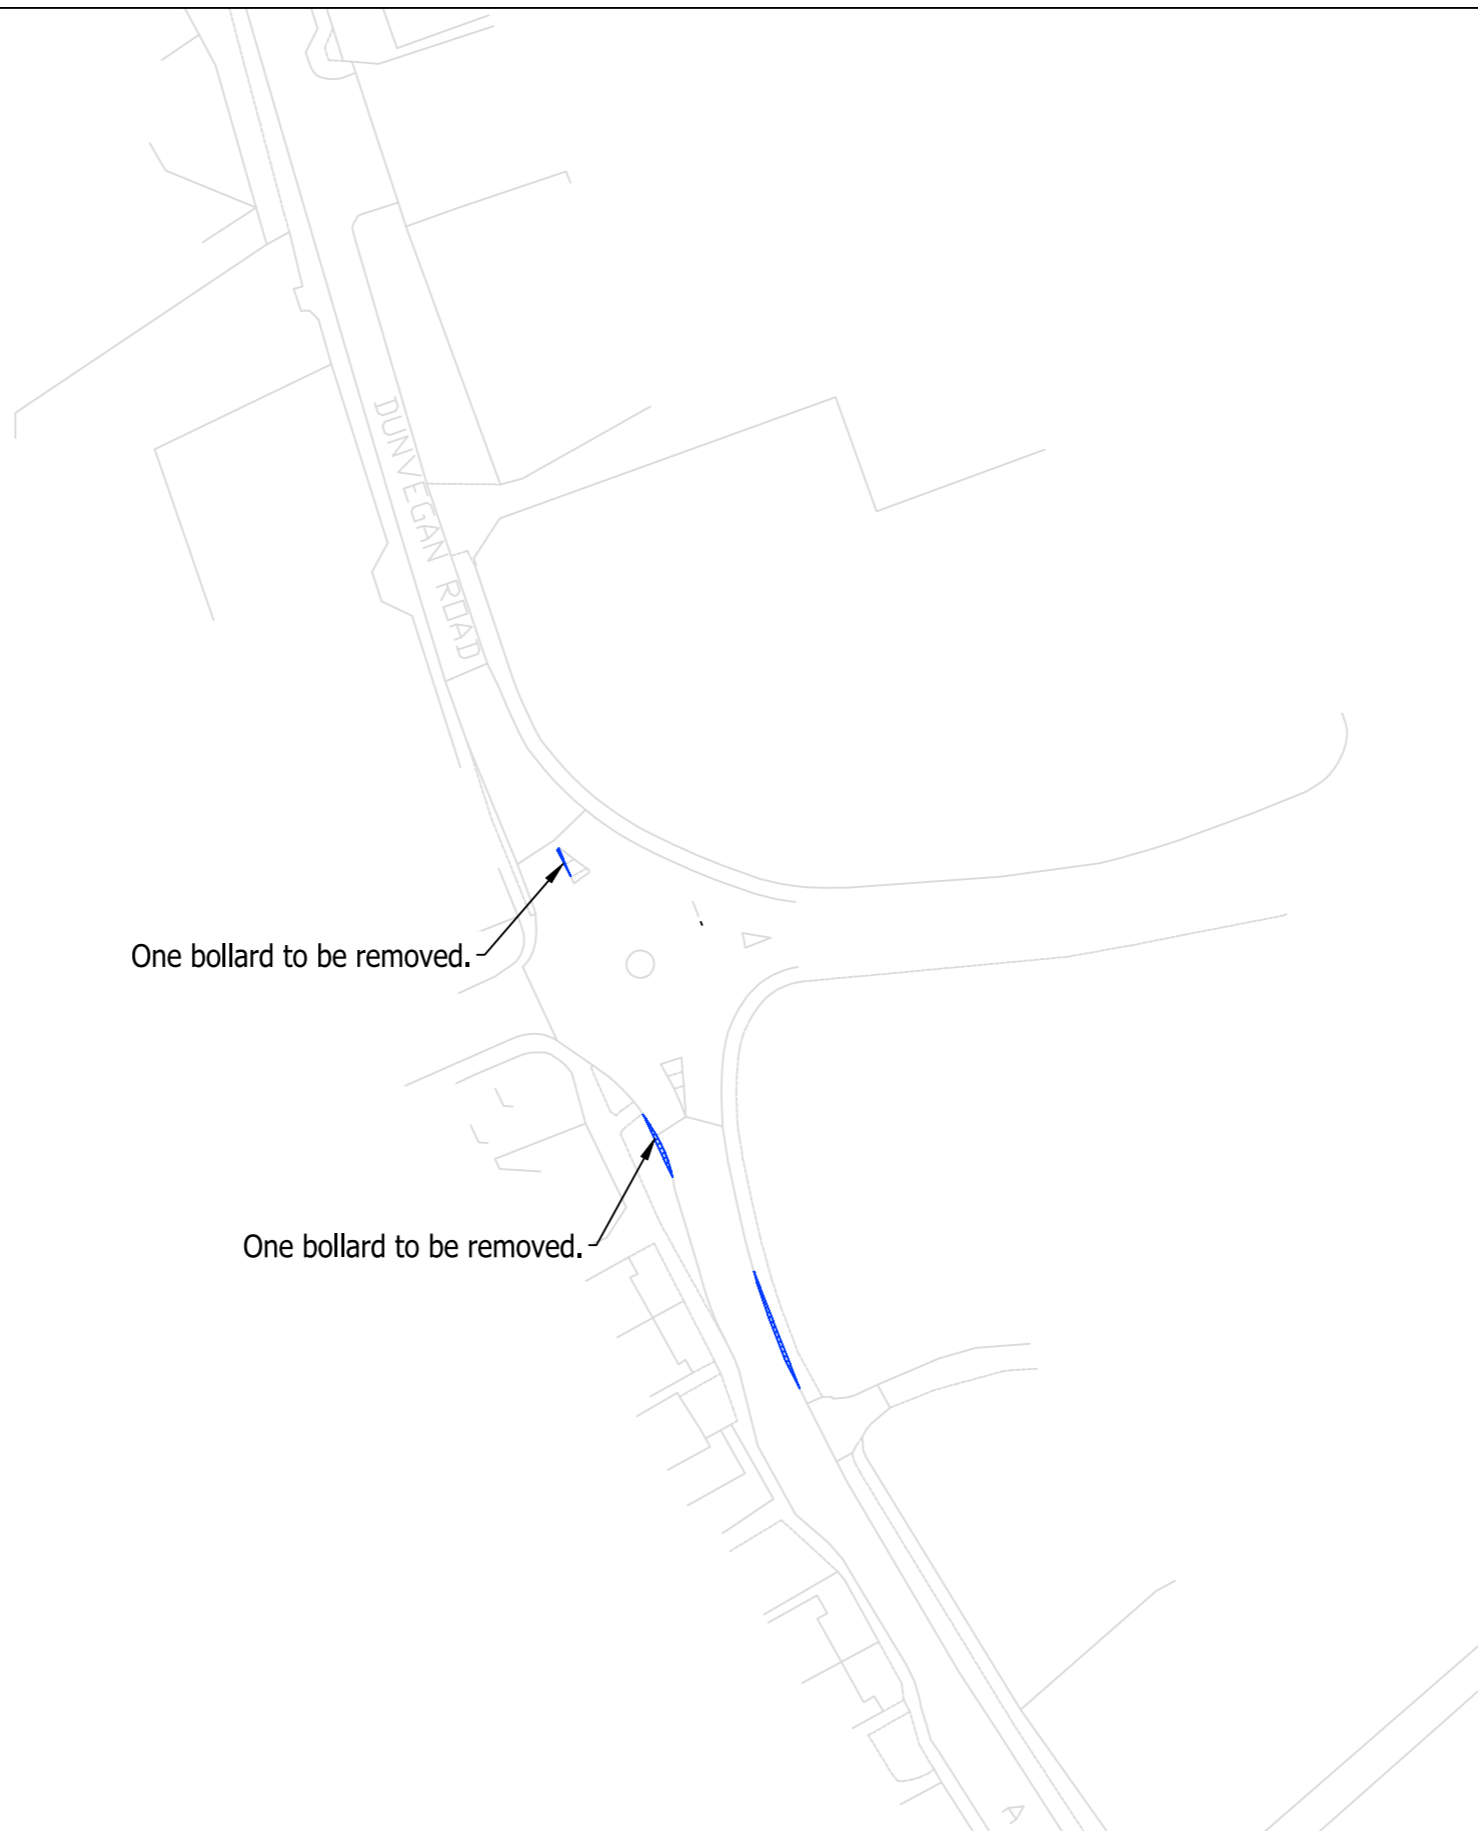

© Pell Frischmann

<b>Pell Frischmann</b> <small>93 GEORGE STREET, EDINBURGH, EH2 3ES</small> <small>Tel: +44 (0)131 240 1270</small> <small>Email: ptedinburgh@pellfrischmann.com</small> <small>www.pellfrischmann.com</small>	Project	Balmeanach Wind Farm	Name	GLJ	Date	19/05/2023	Scale	1:1000 @ A3		
	Client	Balmeanach Wind Farm Limited	Designed	GB	19/05/2023	Checked	GB	19/05/2023	File No.	230519 BalmeanachTracking V136.dwg
<b>Key</b> Wheel SPA Body SPA Load SPA Indicative Over-run Over-sail	Drawing Title	V136 Blade and Tower	Point of Interest		57		Drawing Status			Draft
	SPA Location	A87 / Woodpark Road Roundabout	Drawing No.	SK38A				Notes:		Revision


1. All mitigation is subject to confirmation through a test run.  
 2. This is not a construction drawing and is intended for illustration purposes only.



© Pell Frischmann

<b>Pell Frischmann</b> <small>93 GEORGE STREET, EDINBURGH, EH2 3ES</small> <small>Tel: +44 (0)131 240 1270</small> <small>Email: ptedinburgh@pellfrischmann.com</small> <small>www.pellfrischmann.com</small>	Project	Balmeanach Wind Farm	Name	GLJ	Date	19/05/2023	Scale	1:2000 @ A3
	Client	Balmeanach Wind Farm Limited	Designed	GB	19/05/2023	File No.	230519 BalmeanachTracking V136.dwg	
<b>Key</b> <span style="color:red">—</span> Wheel SPA <span style="color:green">—</span> Body SPA <span style="color:magenta">—</span> Load SPA <span style="color:cyan">—</span> Indicative <span style="border:1px solid red; display:inline-block; width:10px; height:10px; transform: rotate(45deg);"></span> Over-run <span style="border:1px solid blue; display:inline-block; width:10px; height:10px; transform: rotate(45deg);"></span> Over-sail	Drawing Title	V136 Blade and Tower	Checked	GB	19/05/2023	Drawing Status	Draft	
	SPA Location	A87 Achtalean	Point of Interest	58		Drawing No.	SK39	
	Notes:						Revision	1

1. All mitigation is subject to confirmation through a test run.  
 2. This is not a construction drawing and is intended for illustration purposes only.

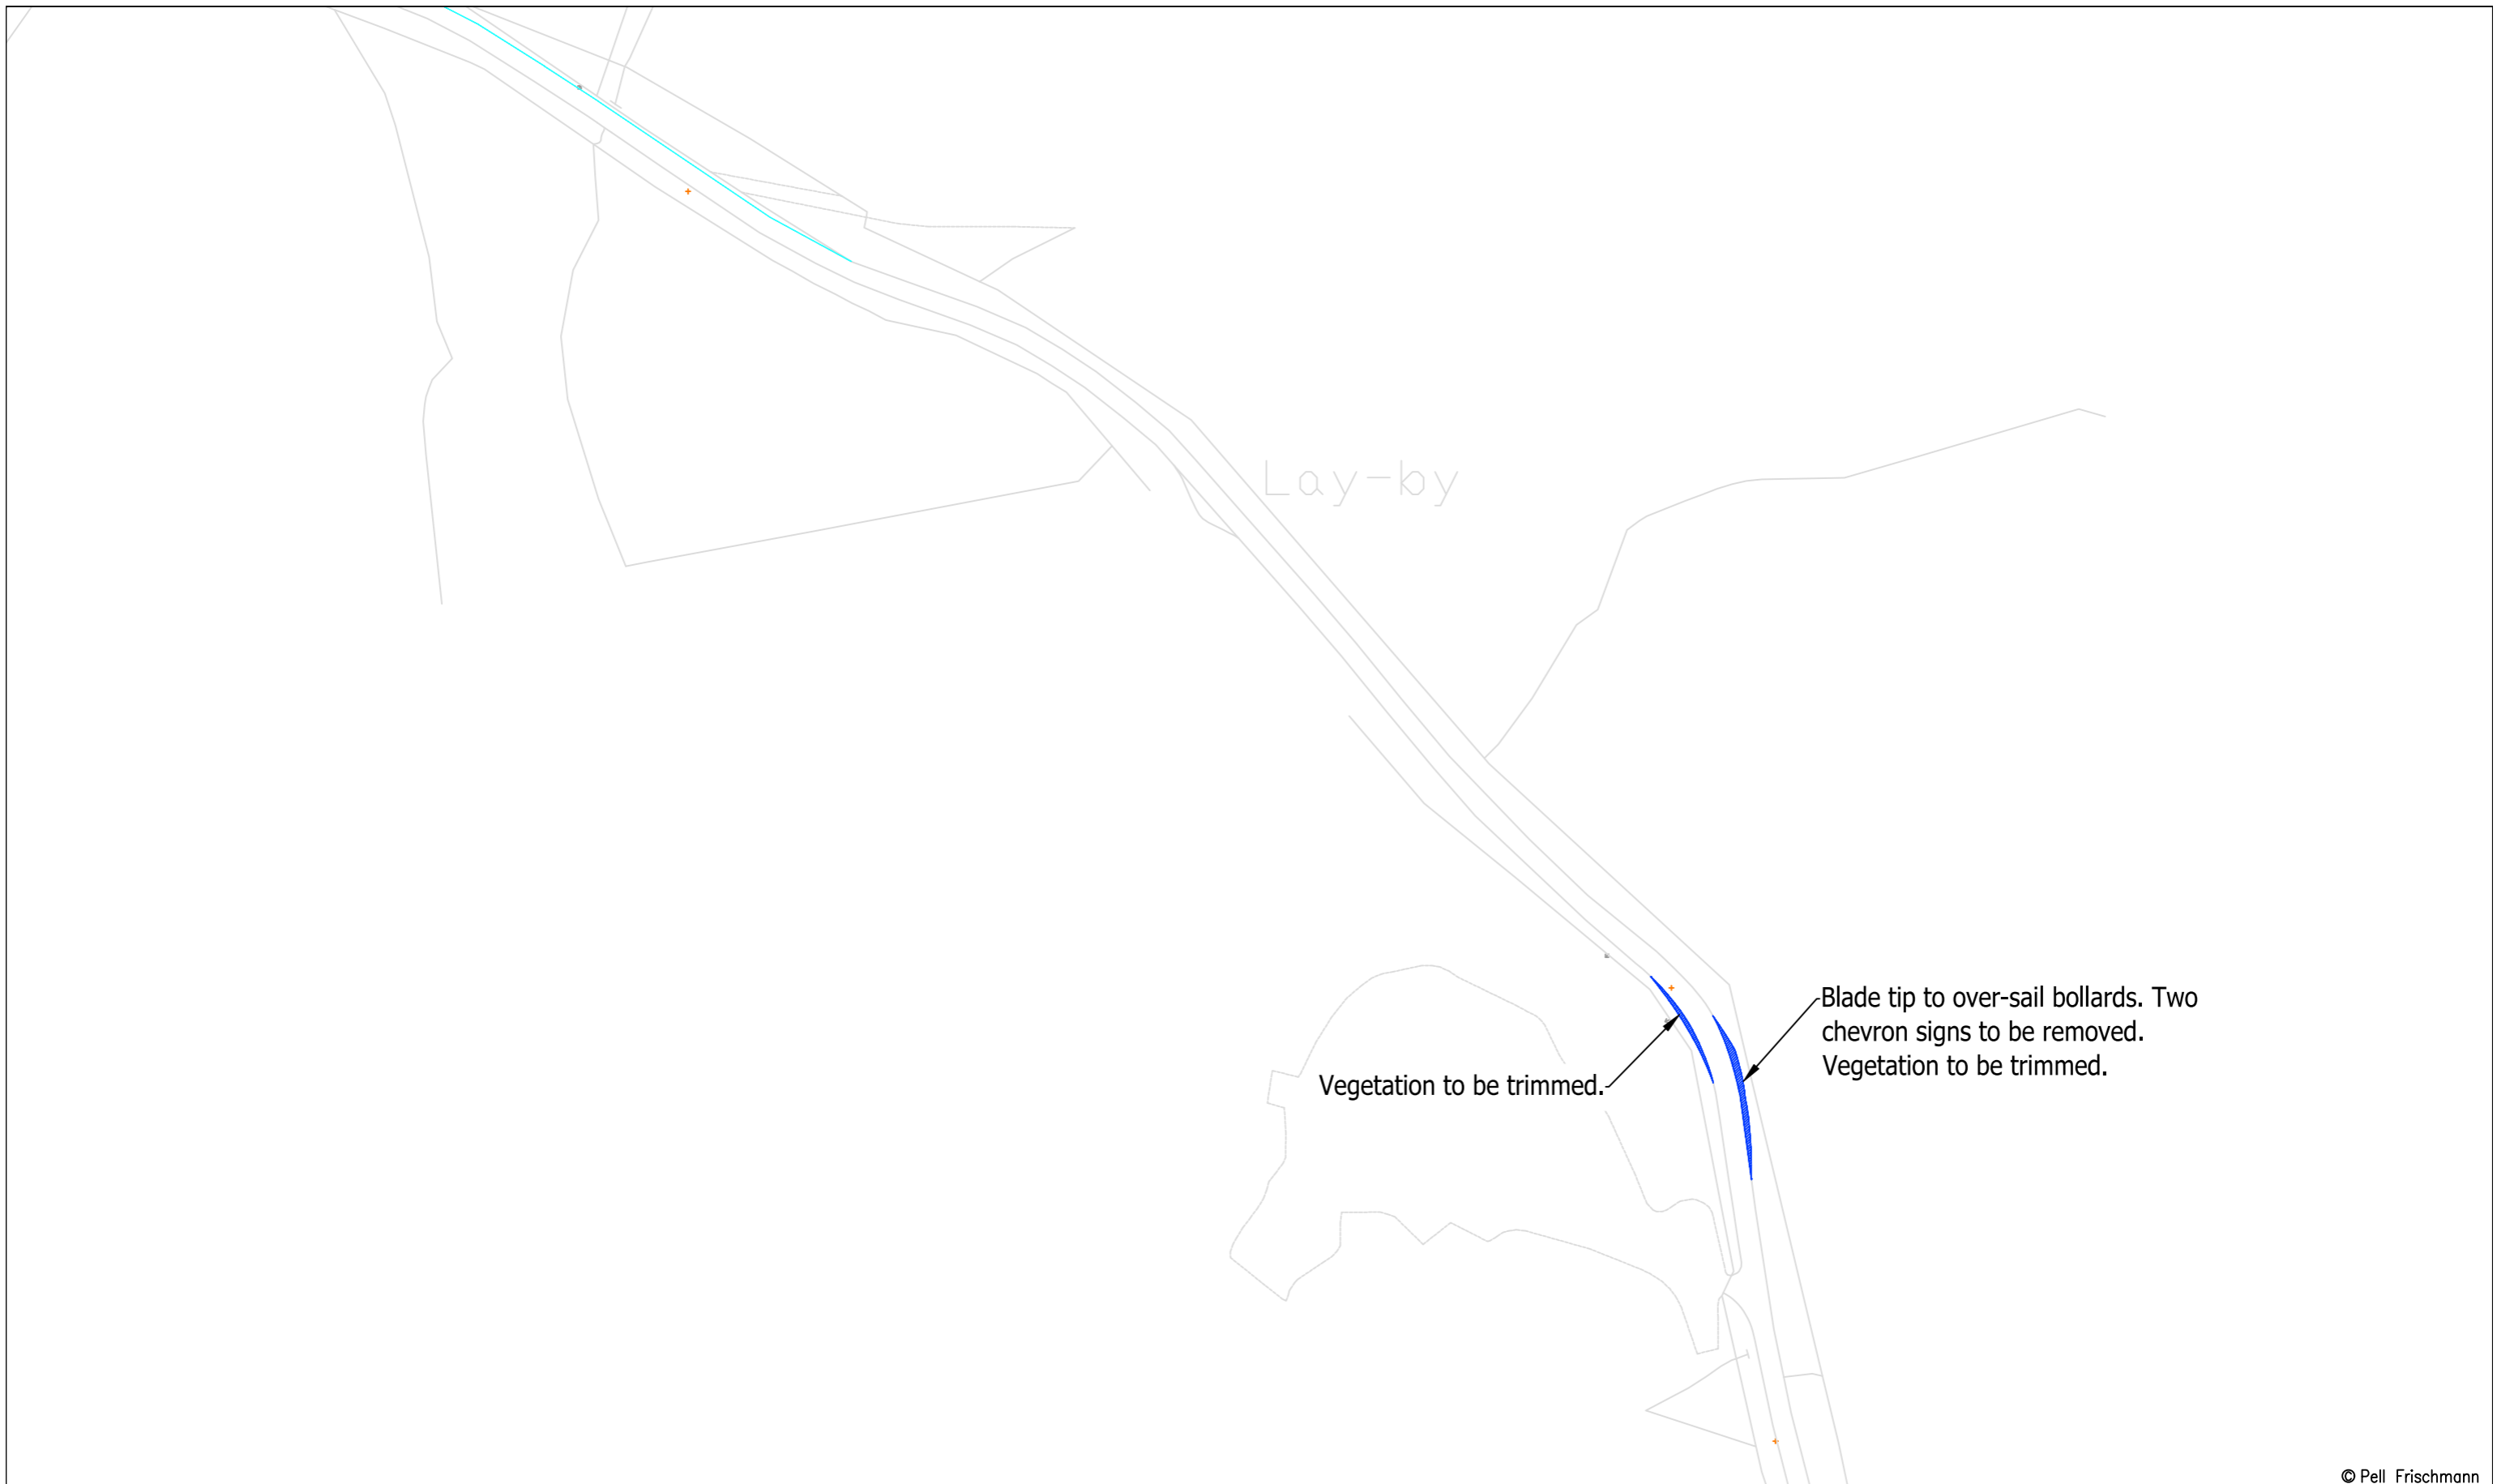

© Pell Frischmann

<b>Pell Frischmann</b> <small>93 GEORGE STREET, EDINBURGH, EH2 3ES</small> <small>Tel: +44 (0)131 240 1270</small> <small>Email: ptedinburgh@pellfrischmann.com</small> <small>www.pellfrischmann.com</small>	Project	Balmeanach Wind Farm	Name	GLJ	Date	19/05/2023	Scale	1:2000 @ A3	
	Client	Balmeanach Wind Farm Limited	Designed	GB	19/05/2023	File No.	230519 BalmeanachTracking V136.dwg		
	<b>Key</b> Wheel SPA     Body SPA     Load SPA     Indicative     Over-run     Over-sail	Drawing Title	V136 Blade and Tower	Checked	GB	19/05/2023	Drawing Status	Draft	
		SPA Location	A87 Achtalean	Point of Interest	58		Drawing No.	SK39A	Notes:
							1. All mitigation is subject to confirmation through a test run. 2. This is not a construction drawing and is intended for illustration purposes only.		1







© Pell Frischmann

<b>Pell Frischmann</b> <small>93 GEORGE STREET, EDINBURGH, EH2 3ES</small> <small>Tel: +44 (0)131 240 1270</small> <small>Email: ptedinburgh@pellfrischmann.com</small> <small>www.pellfrischmann.com</small>	Project	Balmeanach Wind Farm	Name	GLJ	Date	19/05/2023	Scale	1:1250 @ A3		
	Client	Balmeanach Wind Farm Limited	Designed	GB	19/05/2023	File No.	230519 BalmeanachTracking V136.dwg			
<b>Key</b> <span style="color:red">—</span> Wheel SPA <span style="color:green">—</span> Body SPA <span style="color:magenta">—</span> Load SPA <span style="color:cyan">—</span> Indicative <span style="border: 1px solid red; padding: 2px;"> </span> Over-run <span style="border: 1px solid blue; padding: 2px;"> </span> Over-sail	Drawing Title	V136 Blade and Tower	Checked	GB	19/05/2023	Drawing Status	Draft			
	SPA Location	A87 northeast of Drumuie	Point of Interest	59		Drawing No.	SK40A	Revision	1	
			<b>NO MITIGATION REQUIRED</b>		Notes:			1. All mitigation is subject to confirmation through a test run. 2. This is not a construction drawing and is intended for illustration purposes only.		



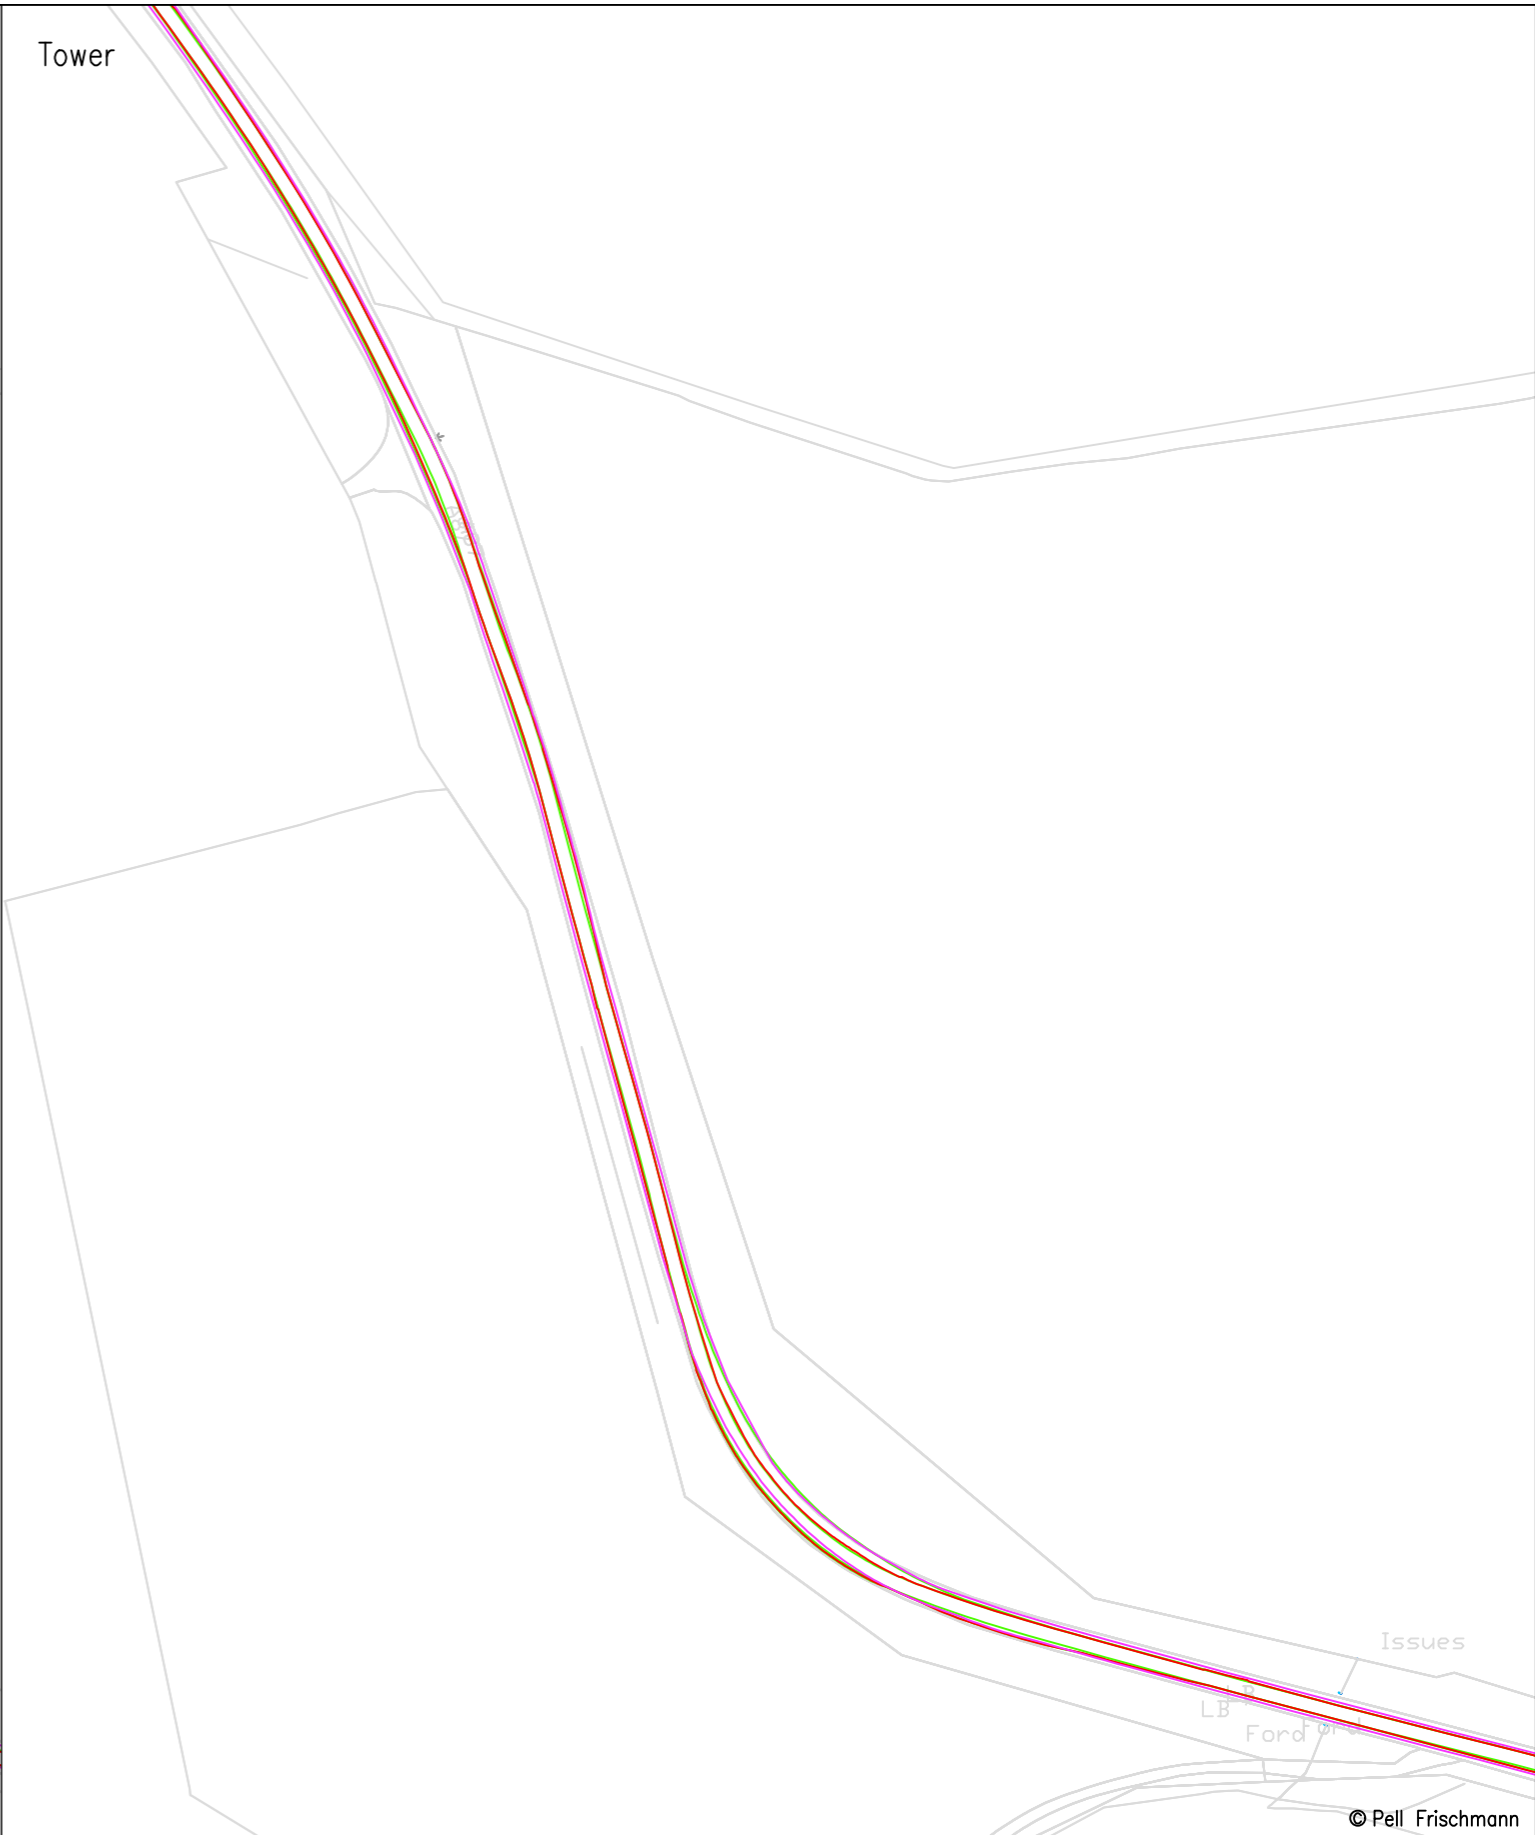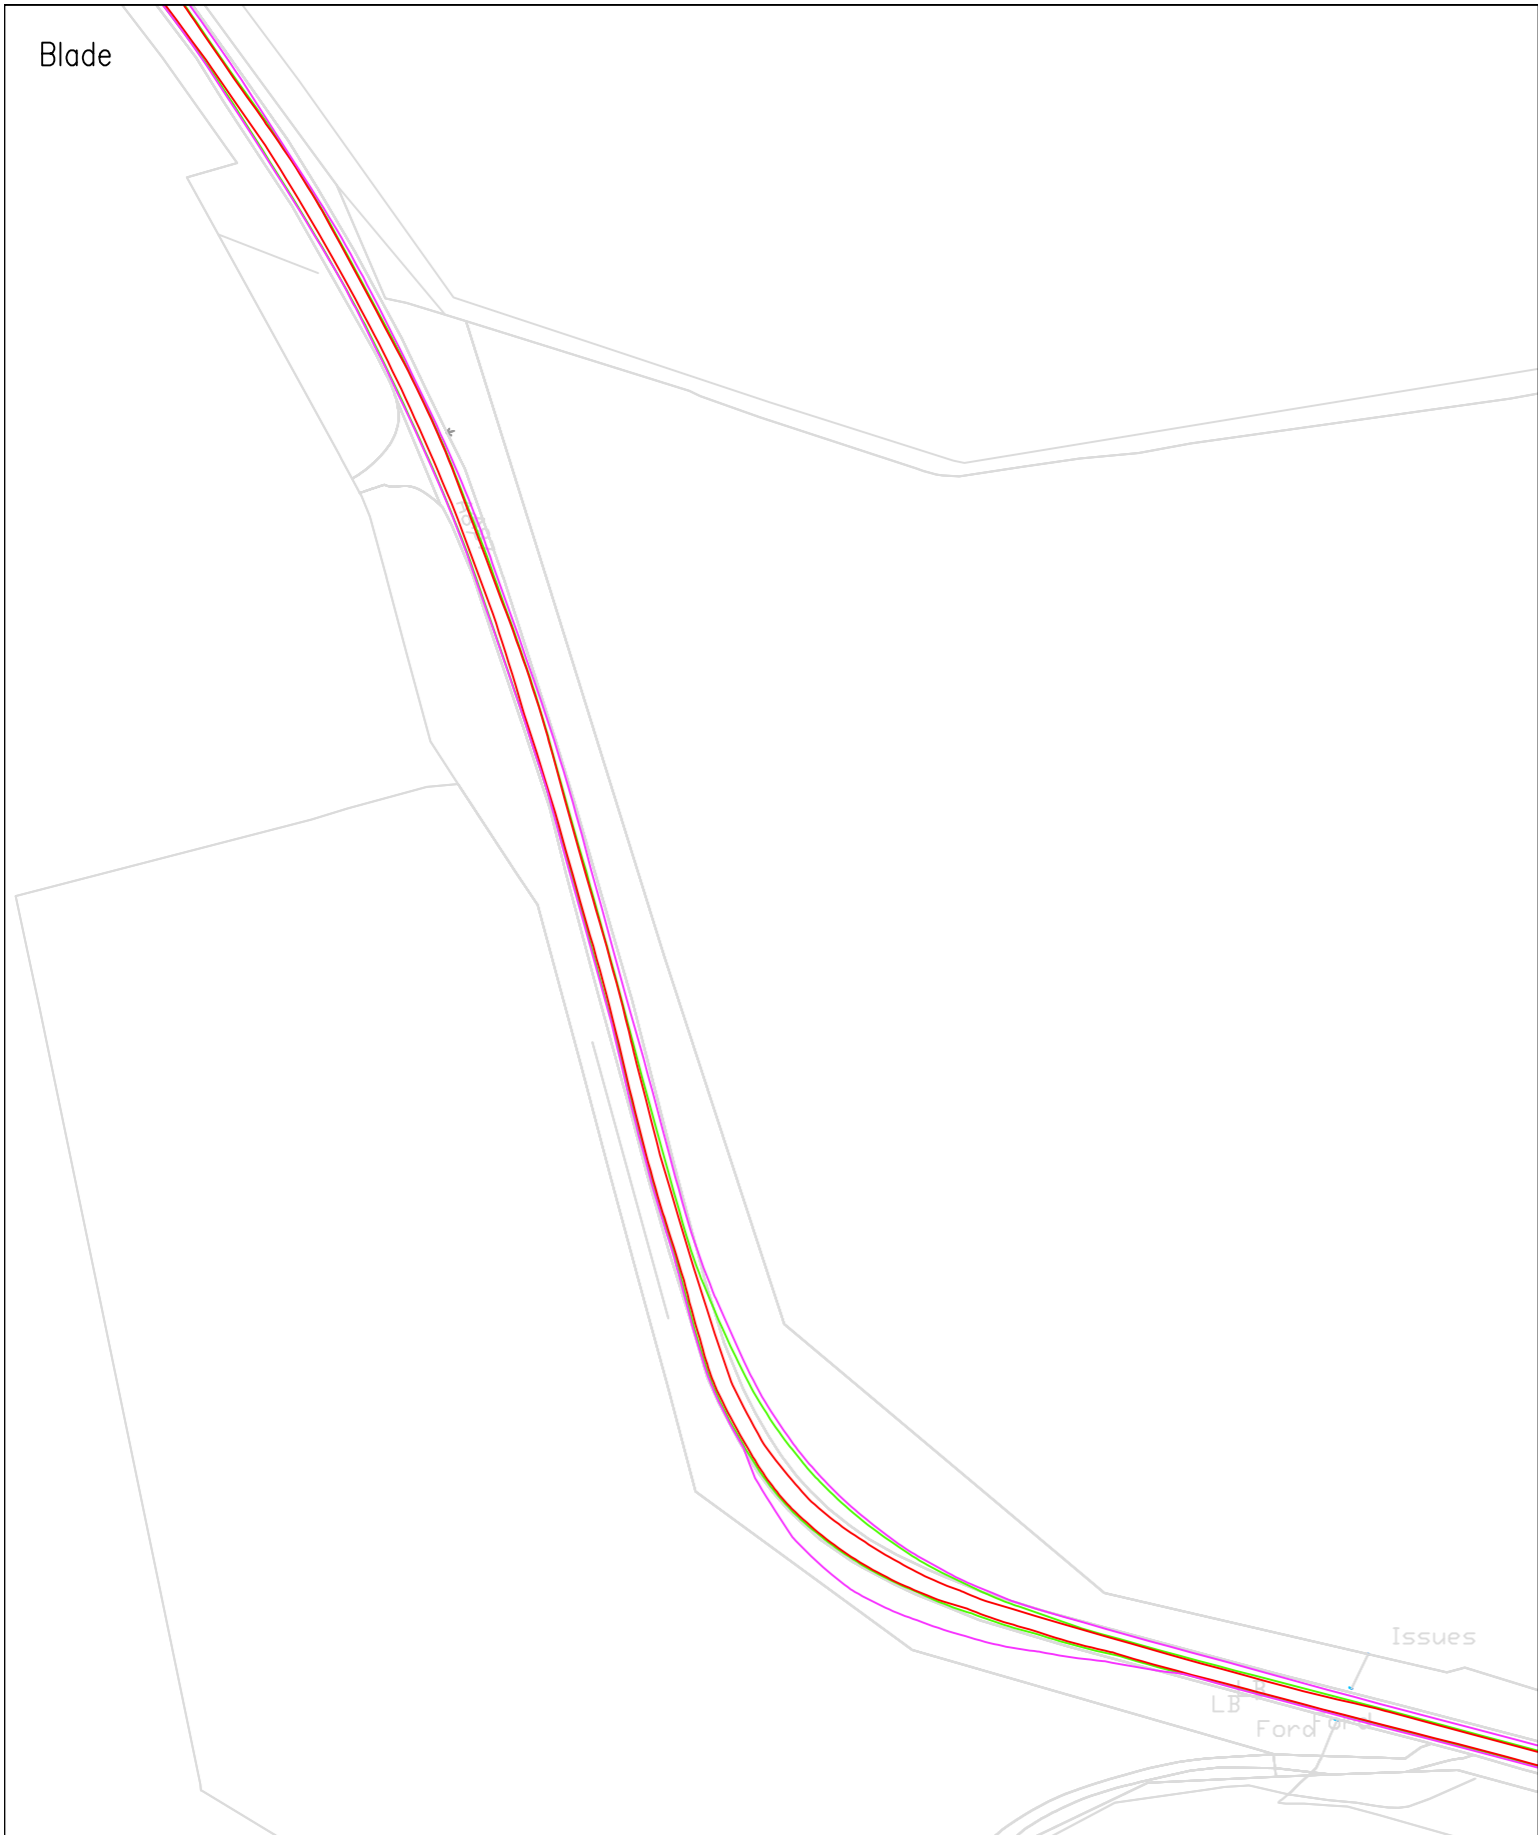

© Pell Frischmann

**Pell Frischmann**  
 93 GEORGE STREET, EDINBURGH, EH2 3ES  
 Tel: +44 (0)131 240 1270  
 Email: ptedinburgh@pellfrischmann.com  
 www.pellfrischmann.com

Project  
 Balmeanach Wind Farm

	Name	Date	Scale
Drawn	GLJ	19/05/2023	1:1500 @ A3
Designed	GB	19/05/2023	File No. 230519 BalmeanachTracking V136.dwg
Checked	GB	19/05/2023	Drawing Status
Point of Interest		60 & 61	Draft


Client  
 Balmeanach Wind Farm Limited

Key	Wheel SPA	Body SPA	Load SPA	Indicative	Over-run	Over-sail
-----	-----------	----------	----------	------------	----------	-----------

Drawing Title  
 V136 Blade and Tower


SPA Location  
 A87 Drumuie

Drawing No.	Notes:	Revision
SK41	1. All mitigation is subject to confirmation through a test run. 2. This is not a construction drawing and is intended for illustration purposes only.	1

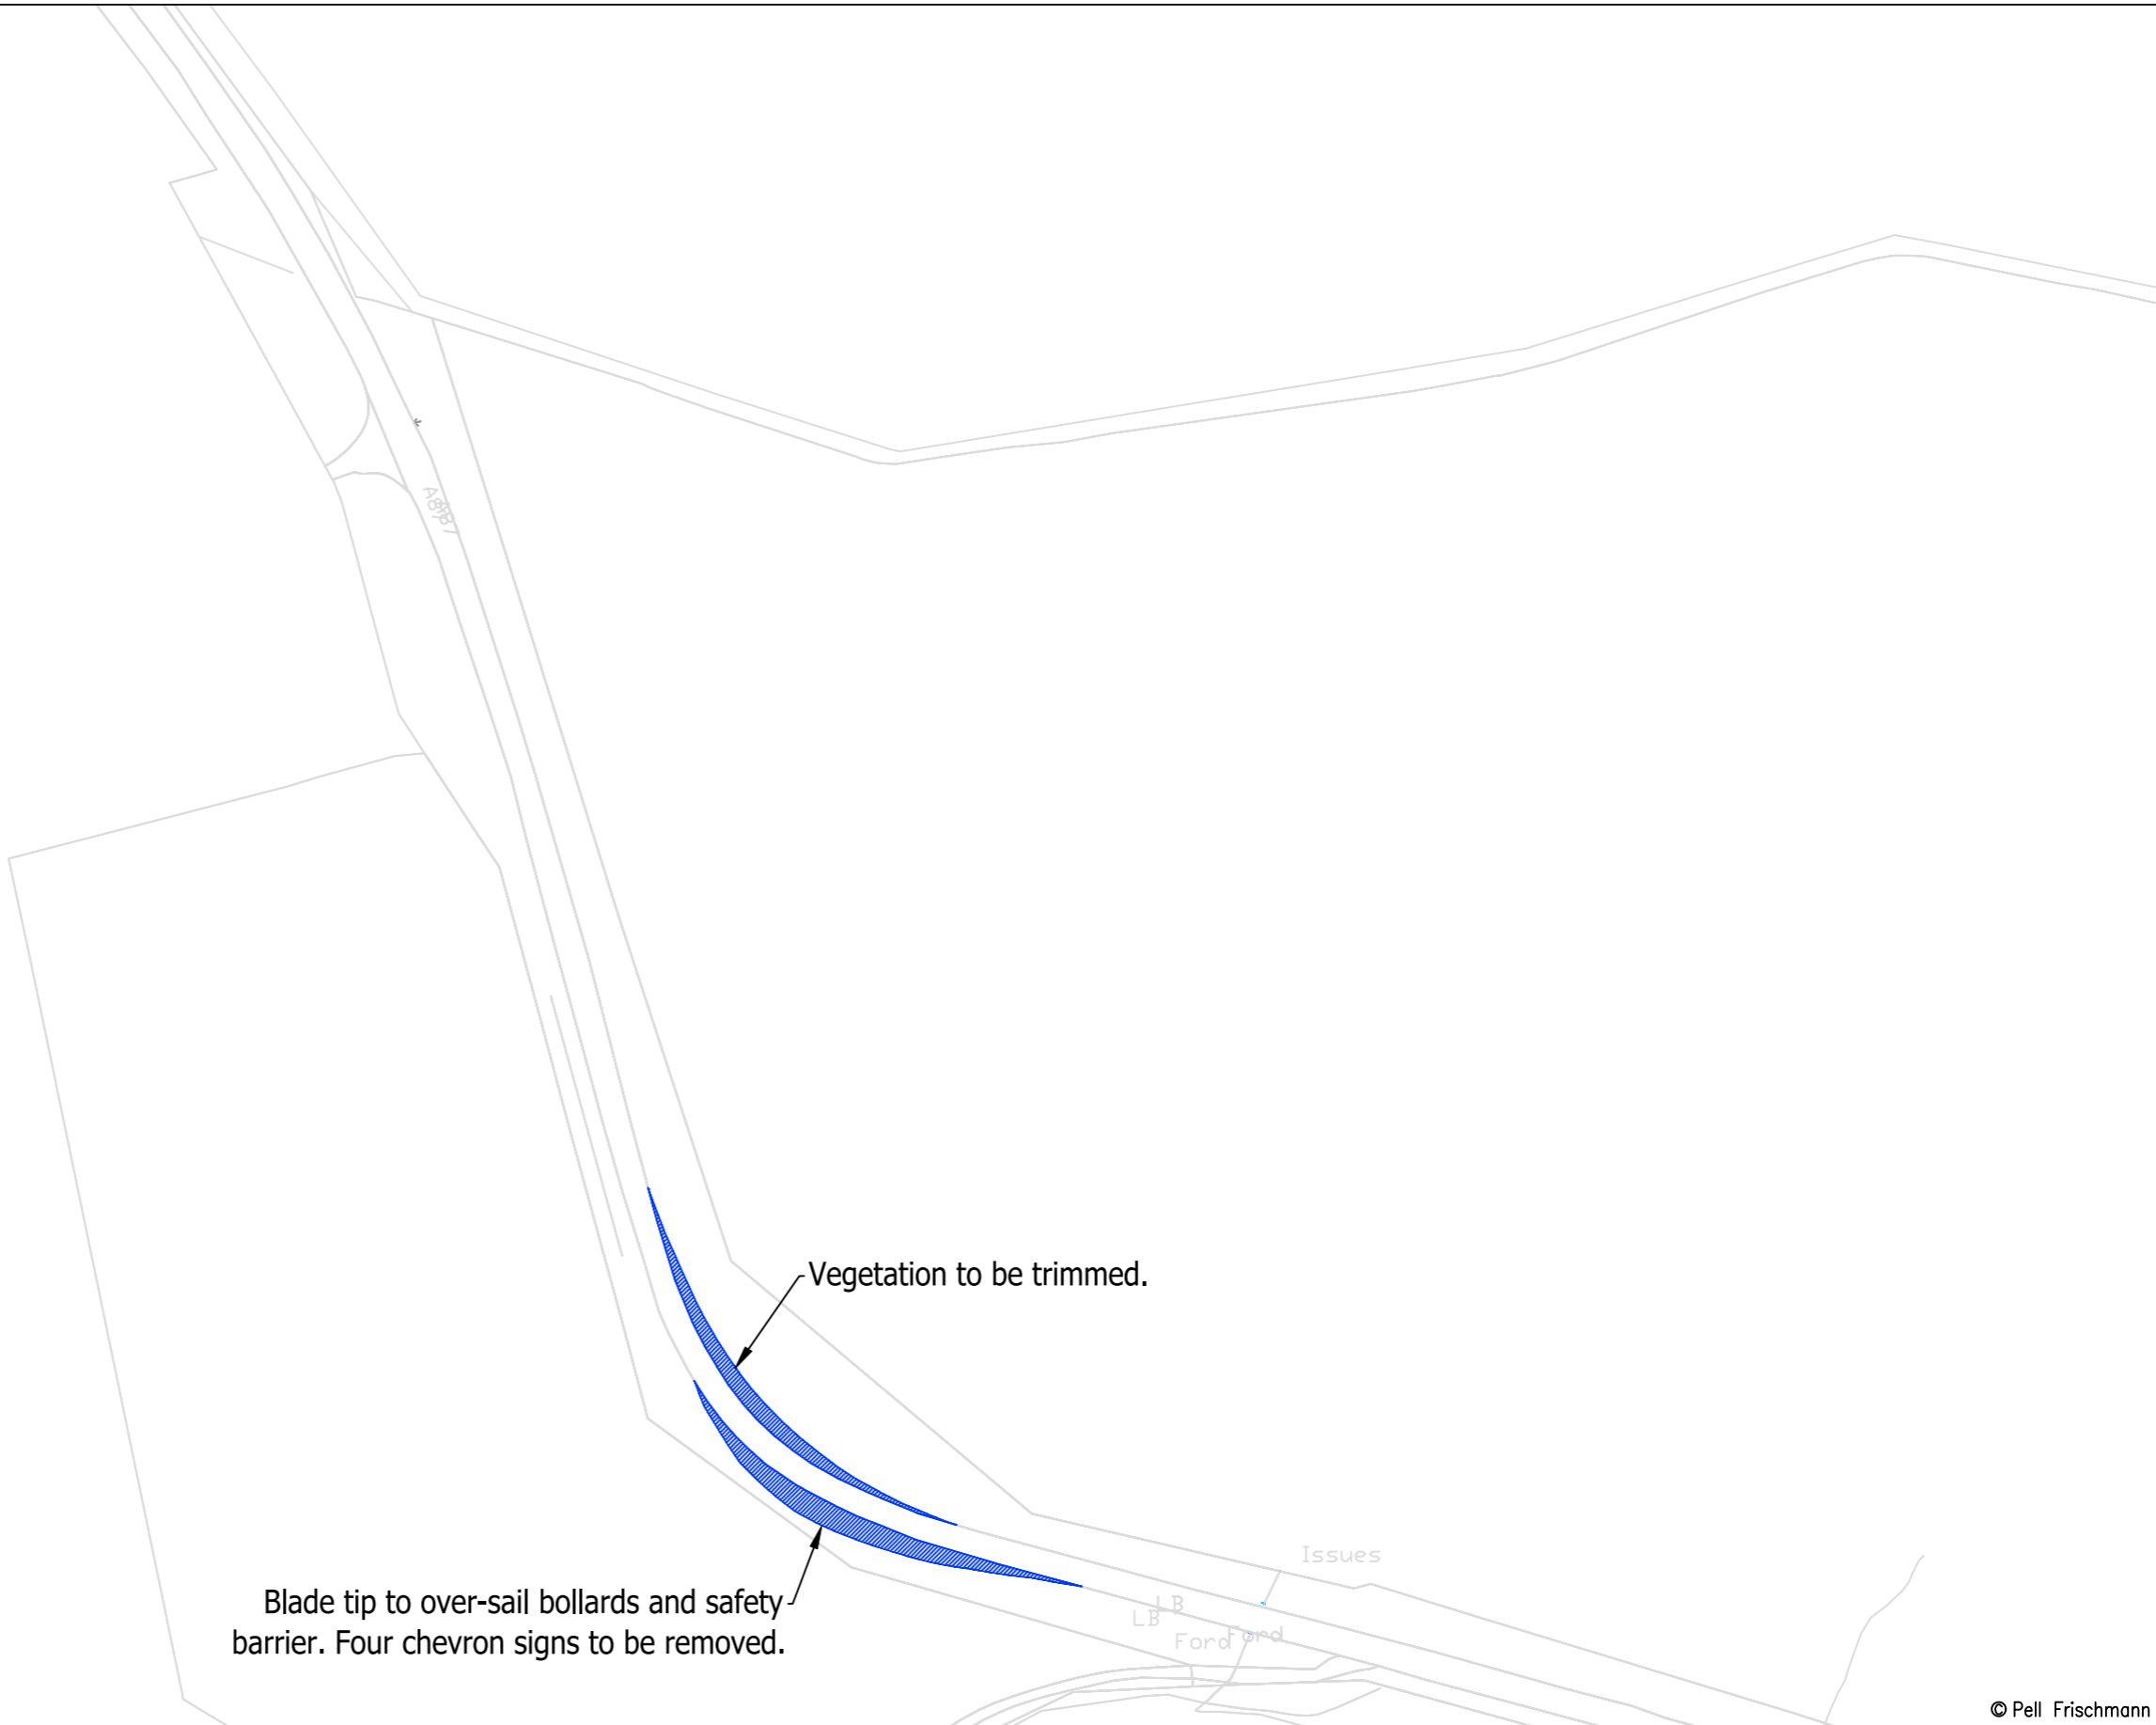

© Pell Frischmann

<b>Pell Frischmann</b> <small>93 GEORGE STREET, EDINBURGH, EH2 3ES</small> <small>Tel: +44 (0)131 240 1270</small> <small>Email: ptedinburgh@pellfrischmann.com</small> <small>www.pellfrischmann.com</small>	Project	Balmeanach Wind Farm	Name	GLJ	Date	19/05/2023	Scale	1:1500 @ A3	
	Client	Drawing Title	Point of Interest	Designed	GB	19/05/2023	Drawing Status	Draft	
				Checked	GB	19/05/2023		60 & 61	
				Drawing No.	SK41A			Revision	1
Key	SPA Location	Notes:	1. All mitigation is subject to confirmation through a test run. 2. This is not a construction drawing and is intended for illustration purposes only.						
Wheel SPA (Red line) Body SPA (Green line) Load SPA (Purple line) Indicative (Cyan line) Over-run (Red hatched) Over-sail (Blue hatched)	A87 Drumuie								

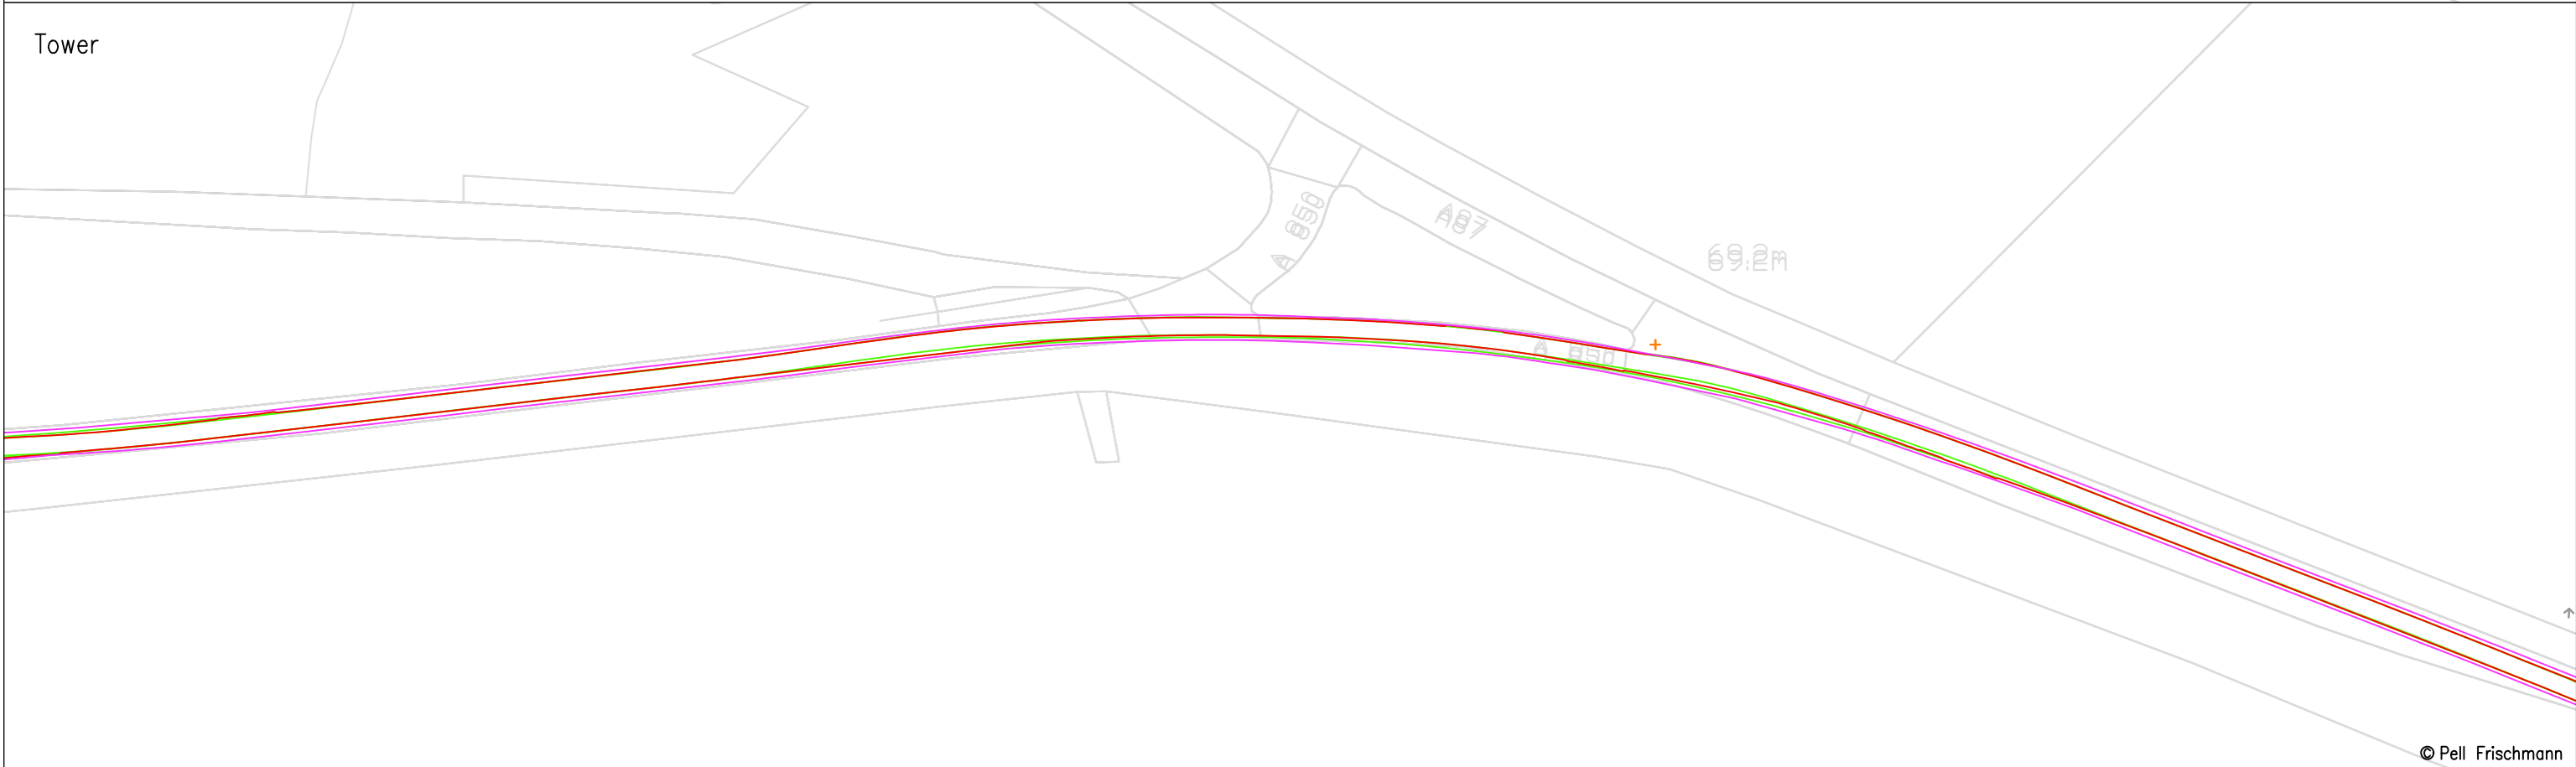


© Pell Frischmann

<b>Pell Frischmann</b> <small>93 GEORGE STREET, EDINBURGH, EH2 3ES</small> <small>Tel: +44 (0)131 240 1270</small> <small>Email: ptedinburgh@pellfrischmann.com</small> <small>www.pellfrischmann.com</small>	Project	Balmeanach Wind Farm	Drawn	GLJ	19/05/2023	Scale	1:1000 @ A3	
	Client	Drawing Title	Designed	GB	19/05/2023	File No.	230519 BalmeanachTracking V136.dwg	
			Checked	GB	19/05/2023		Drawing Status	Draft
	Balmeanach Wind Farm Limited	V136 Blade and Tower	Point of Interest	62		Drawing No.	Notes: 1. All mitigation is subject to confirmation through a test run. 2. This is not a construction drawing and is intended for illustration purposes only.	Revision
Key	SPA Location	A87 / A850 Junction		SK42				

Key


<span style="color: red;">—</span> Wheel SPA	<span style="color: green;">—</span> Body SPA	<span style="color: magenta;">—</span> Load SPA	<span style="color: cyan;">—</span> Indicative	<span style="border: 1px solid red; padding: 2px;"> </span> Over-run	<span style="border: 1px solid blue; padding: 2px;"> </span> Over-sail
--	---	---	--	--	--

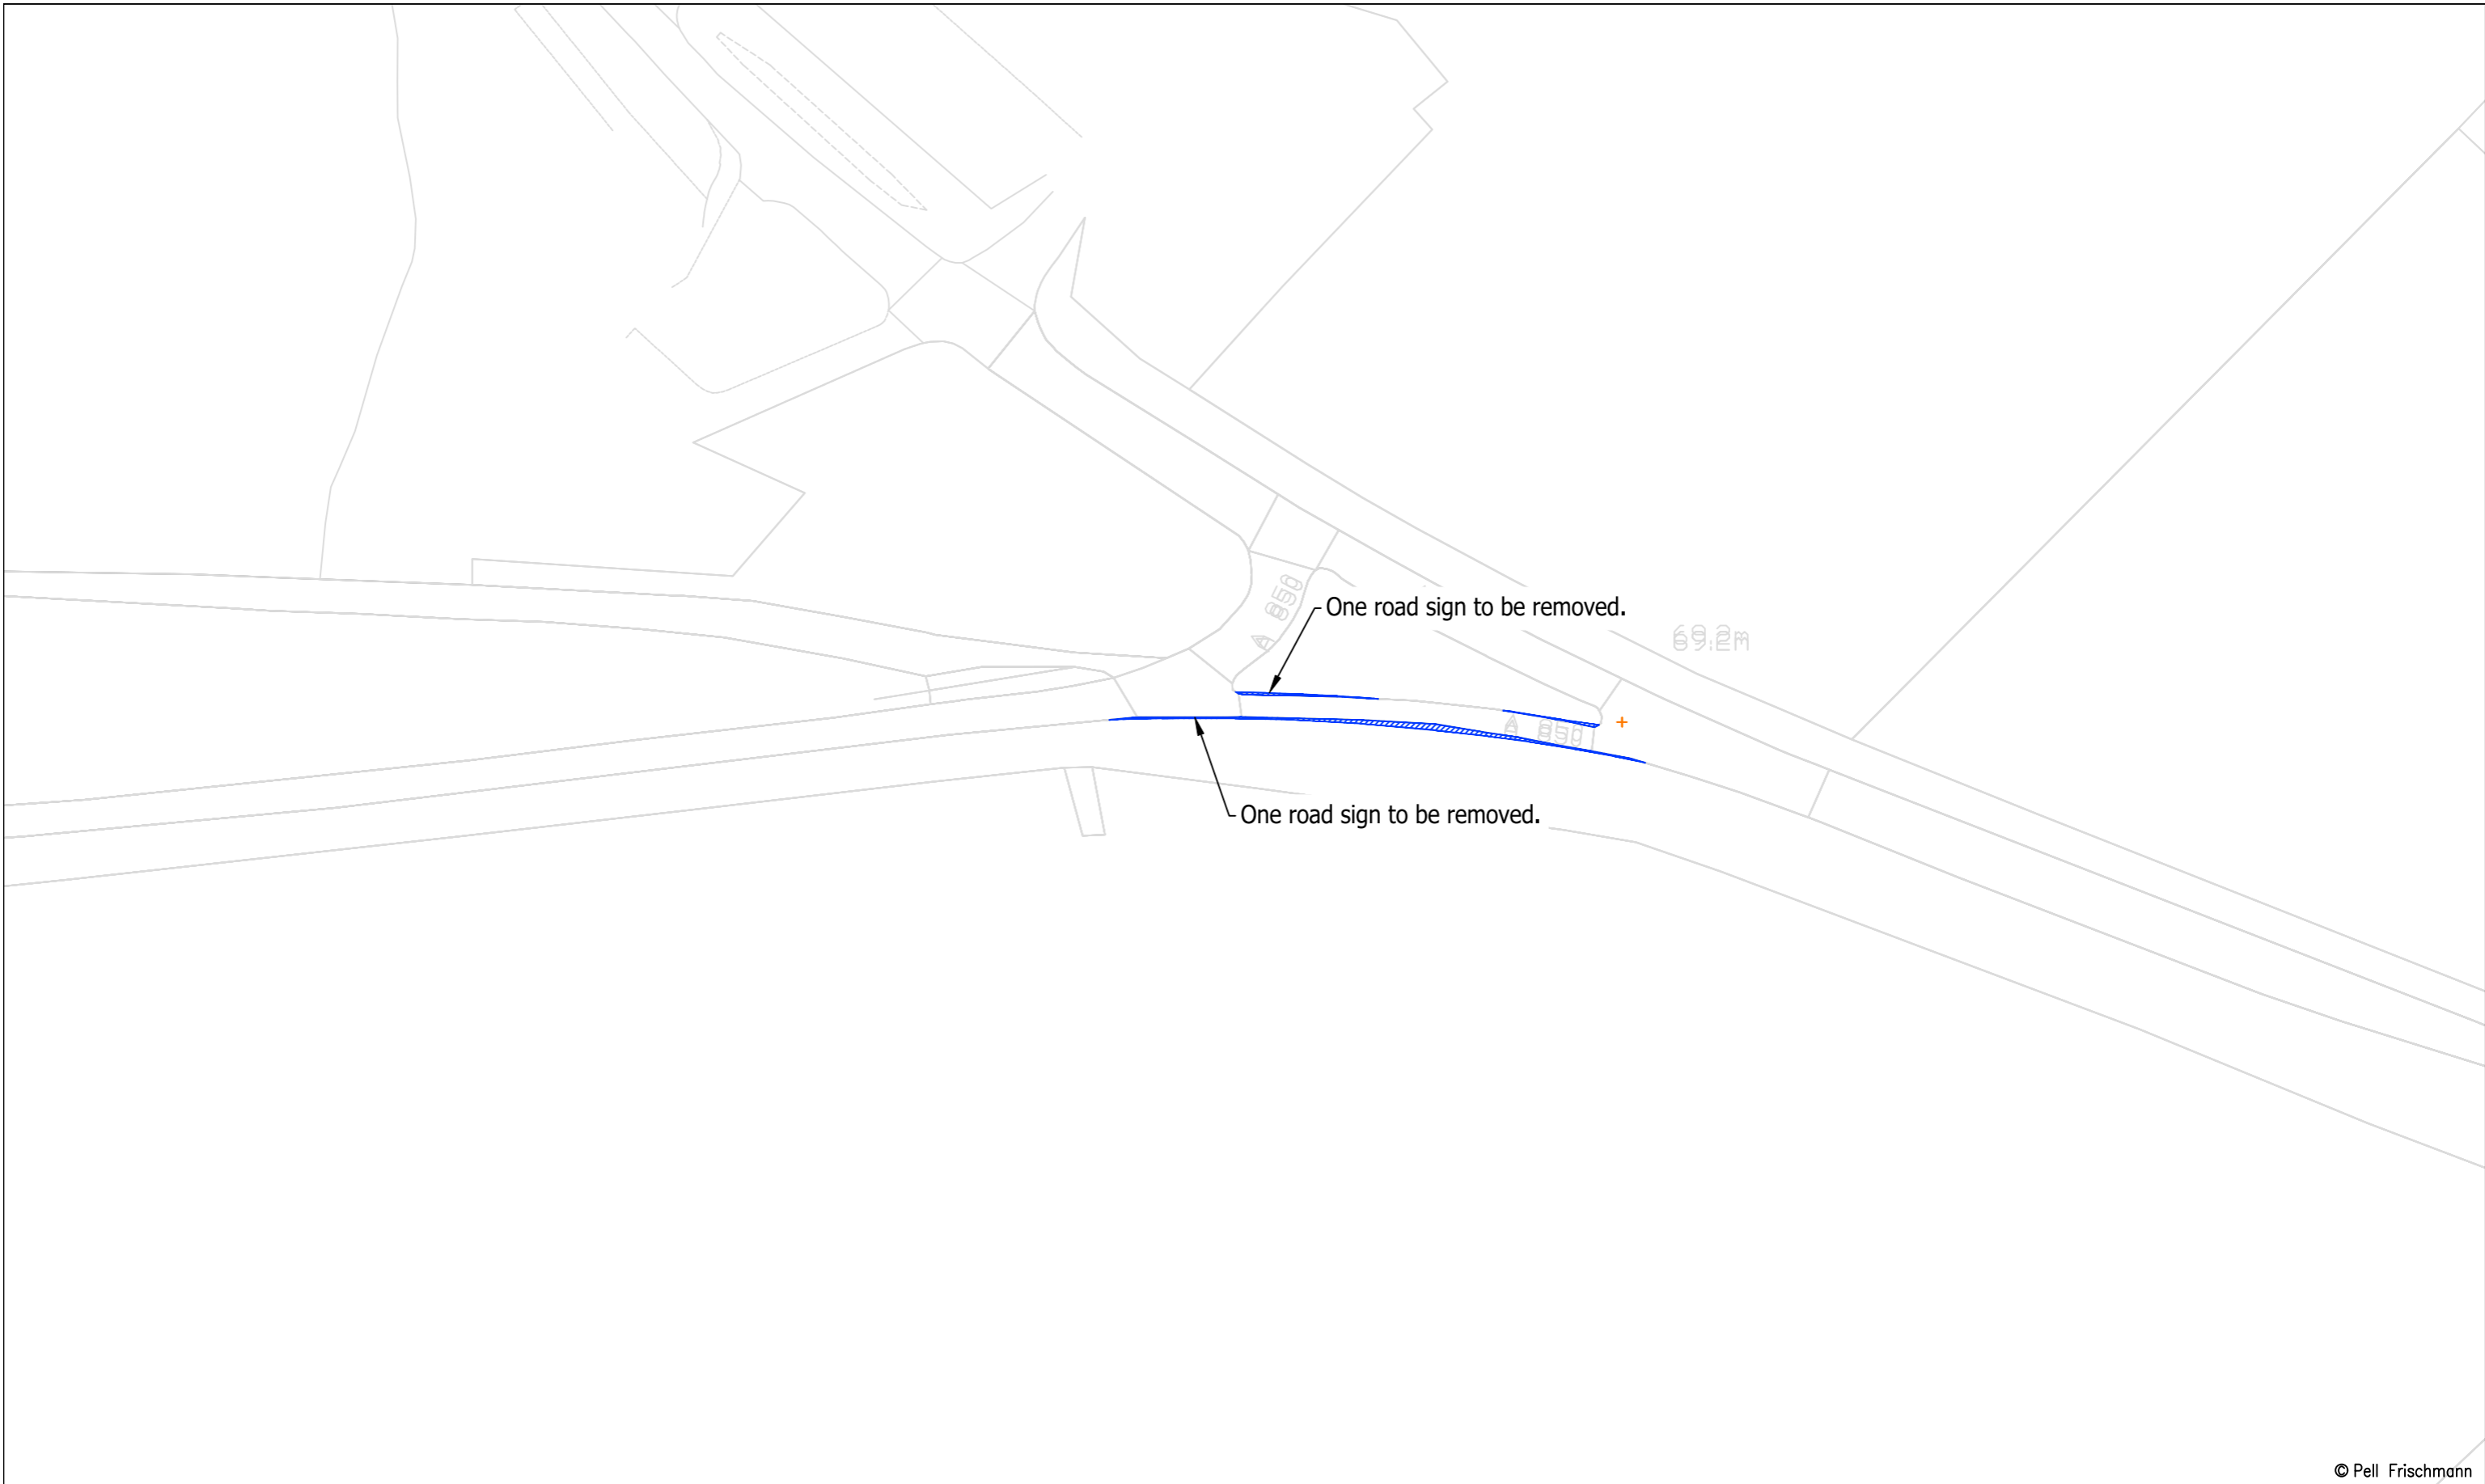

© Pell Frischmann

<b>Pell Frischmann</b> <small>93 GEORGE STREET, EDINBURGH, EH2 3ES</small> <small>Tel: +44 (0)131 240 1270</small> <small>Email: ptedinburgh@pellfrischmann.com</small> <small>www.pellfrischmann.com</small>	Project	Balmeanach Wind Farm	Name	GLJ	Date	19/05/2023	Scale	1:1000 @ A3		
	Client	Balmeanach Wind Farm Limited	Designed	GB	19/05/2023	File No.	230519 BalmeanachTracking V136.dwg			
<b>Key</b> Wheel SPA Body SPA Load SPA Indicative Over-run Over-sail	Drawing Title	V136 Blade and Tower	Checked	GB	19/05/2023	Drawing Status	Draft			
	SPA Location	A87 / A850 Junction	Point of Interest	62		Drawing No.	SK42A		Revision	1
			Notes:		1. All mitigation is subject to confirmation through a test run. 2. This is not a construction drawing and is intended for illustration purposes only.					

Blade

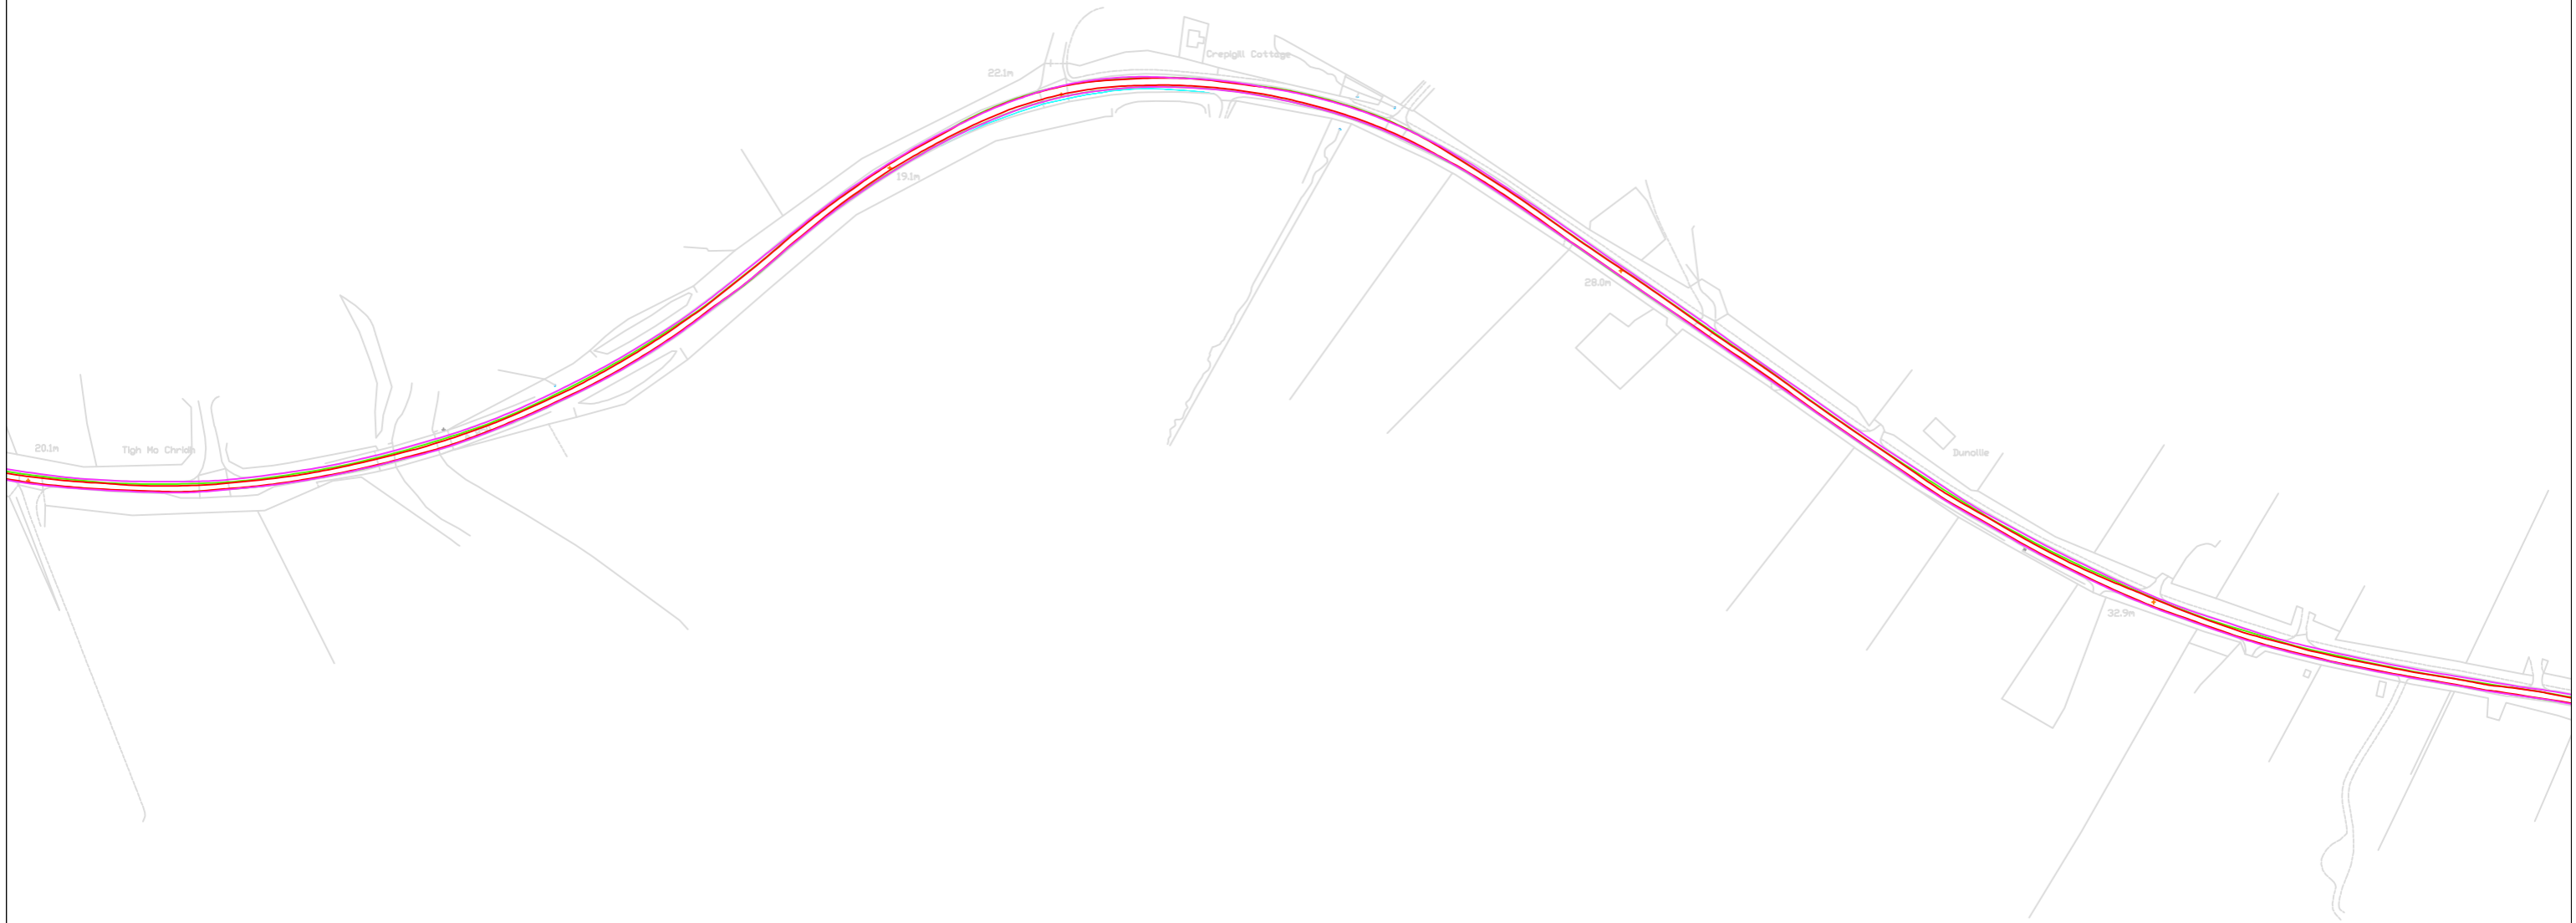


© Pell Frischmann

<p><b>Pell Frischmann</b>          93 GEORGE STREET, EDINBURGH, EH2 3ES          Tel: +44 (0)131 240 1270          Email: ptedinburgh@pellfrischmann.com          www.pellfrischmann.com</p>	Project	Balmeanach Wind Farm	Name	GLJ	Date	19/05/2023	Scale	1:3000 @ A3
	Client	Drawing Title	Point of Interest	Designed	GB	19/05/2023	Drawing Status	Draft
				Checked	GB	19/05/2023		
				Drawing No.	SK43	Revision		
Key	SPA Location	A850 Peinmore	Notes:		1. All mitigation is subject to confirmation through a test run. 2. This is not a construction drawing and is intended for illustration purposes only.			

— Wheel SPA   
 — Body SPA   
 — Load SPA   
 — Indicative   
   Over-run   
   Over-sail

Tower

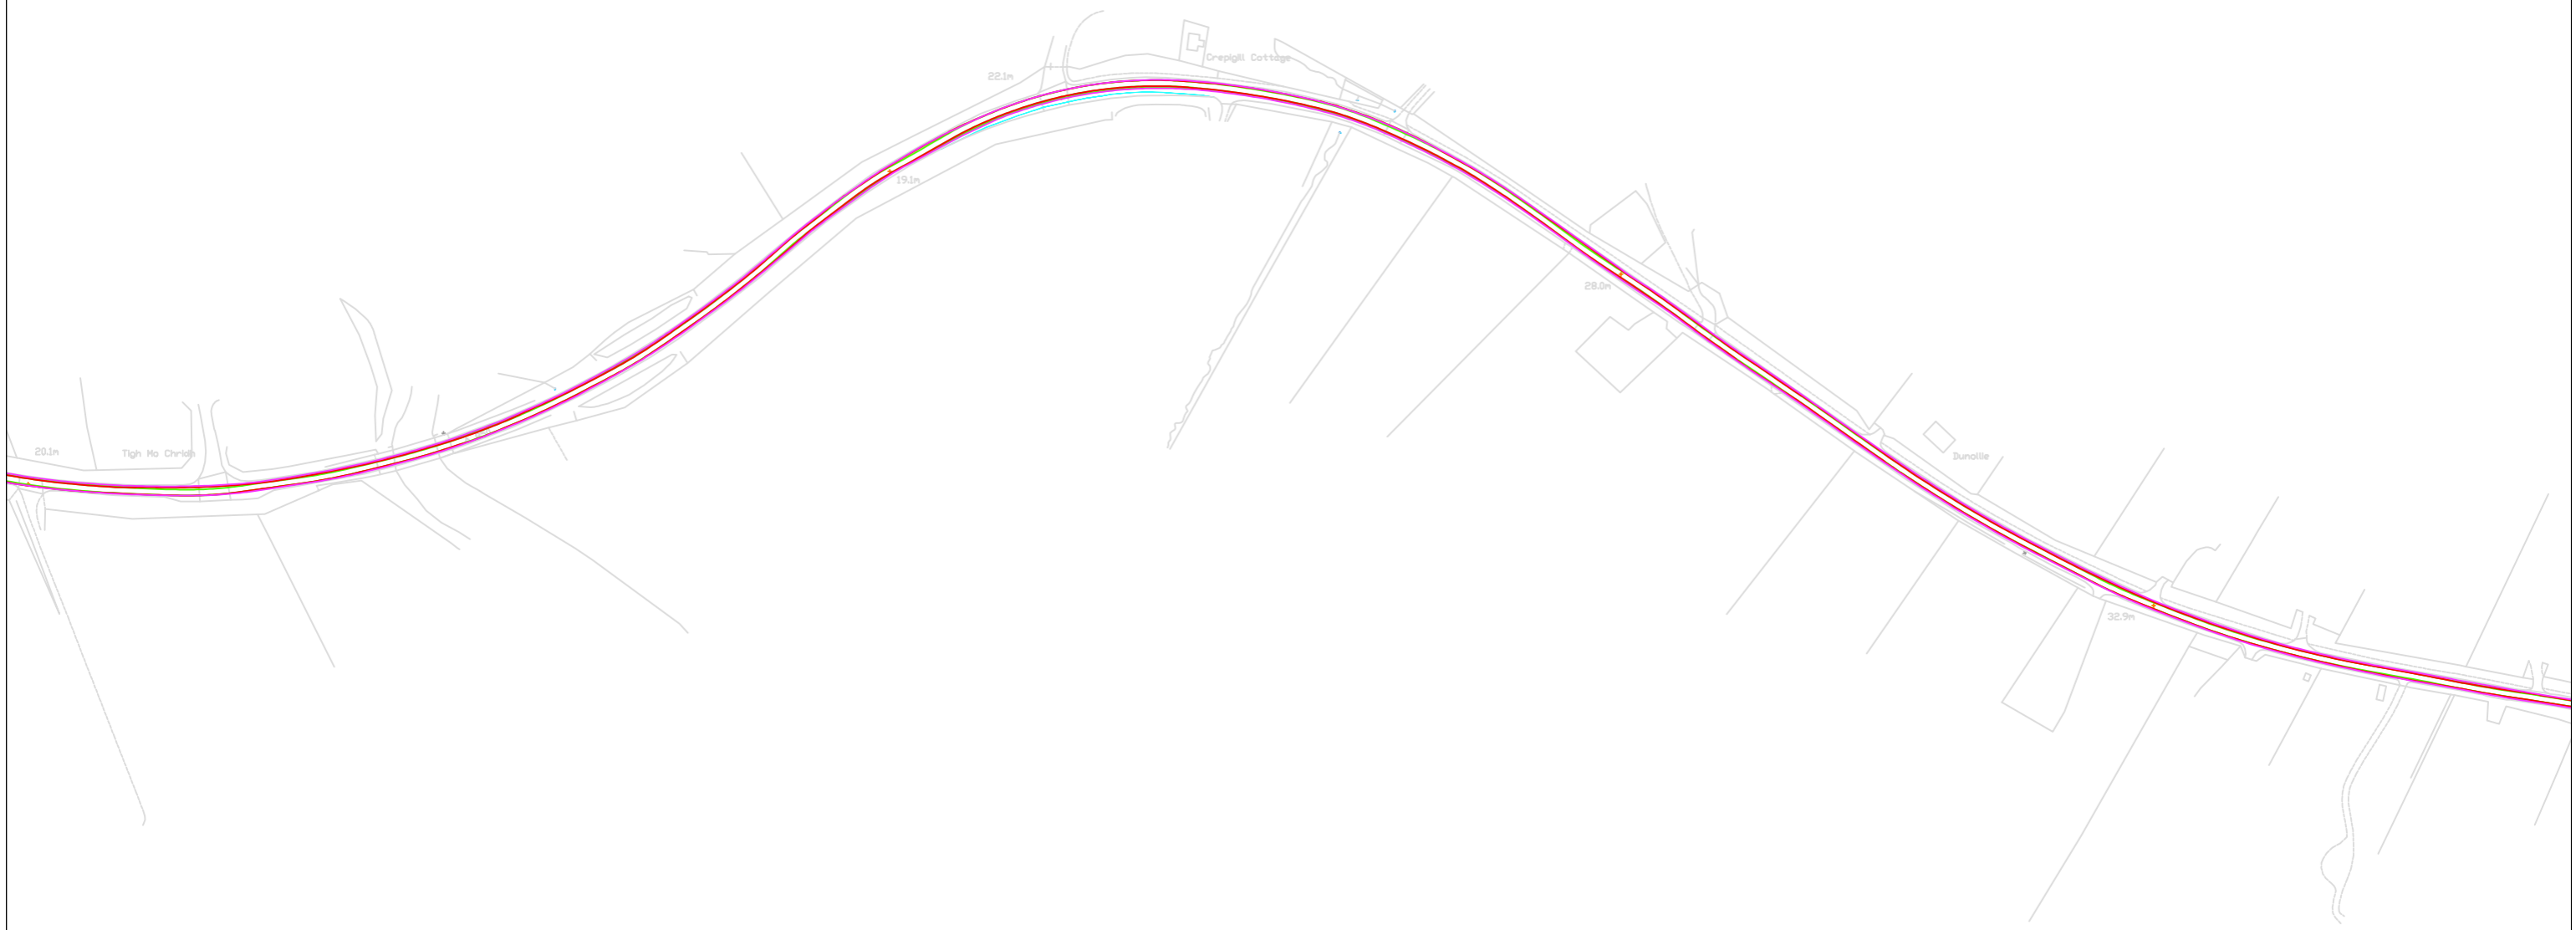


© Pell Frischmann

<b>Pell Frischmann</b> <small>93 GEORGE STREET, EDINBURGH, EH2 3ES</small> <small>Tel: +44 (0)131 240 1270</small> <small>Email: ptedinburgh@pellfrischmann.com</small> <small>www.pellfrischmann.com</small>	Project	Balmeanach Wind Farm	Name	GLJ	Date	19/05/2023	Scale	1:3000 @ A3		
	Client	Balmeanach Wind Farm Limited	Designed	GB	19/05/2023	File No.	230519 BalmeanachTracking V136.dwg			
<b>Key</b> <span style="color:red">—</span> Wheel SPA <span style="color:green">—</span> Body SPA <span style="color:magenta">—</span> Load SPA <span style="color:cyan">—</span> Indicative <span style="border: 1px solid red; display: inline-block; width: 10px; height: 10px; transform: rotate(45deg);"></span> Over-run <span style="border: 1px solid blue; display: inline-block; width: 10px; height: 10px; transform: rotate(45deg);"></span> Over-sail	Drawing Title	V136 Blade and Tower	Checked	GB	19/05/2023	Drawing Status	Draft			
	SPA Location	A850 Peinmore	Point of Interest	63		Drawing No.	SK43A		Revision	1
			Notes:		1. All mitigation is subject to confirmation through a test run. 2. This is not a construction drawing and is intended for illustration purposes only.					



© Pell Frischmann

<b>Pell Frischmann</b> 93 GEORGE STREET, EDINBURGH, EH2 3ES Tel: +44 (0)131 240 1270 Email: ptedinburgh@pellfrischmann.com www.pellfrischmann.com	Project	Balmeanach Wind Farm	Name	GLJ	Date	19/05/2023	Scale	1:3000 @ A3
	Client	Balmeanach Wind Farm Limited	Designed	GB	19/05/2023	File No.	230519 BalmeanachTracking V136.dwg	
<b>Key</b> Wheel SPA Body SPA Load SPA Indicative Over-run Over-sail	Drawing Title	V136 Blade and Tower	Checked	GB	19/05/2023	Drawing Status	Draft	
	SPA Location	A850 Peinmore	Point of Interest	63		Drawing No.	SK43B	
			Notes:	1. All mitigation is subject to confirmation through a test run. 2. This is not a construction drawing and is intended for illustration purposes only.				Revision

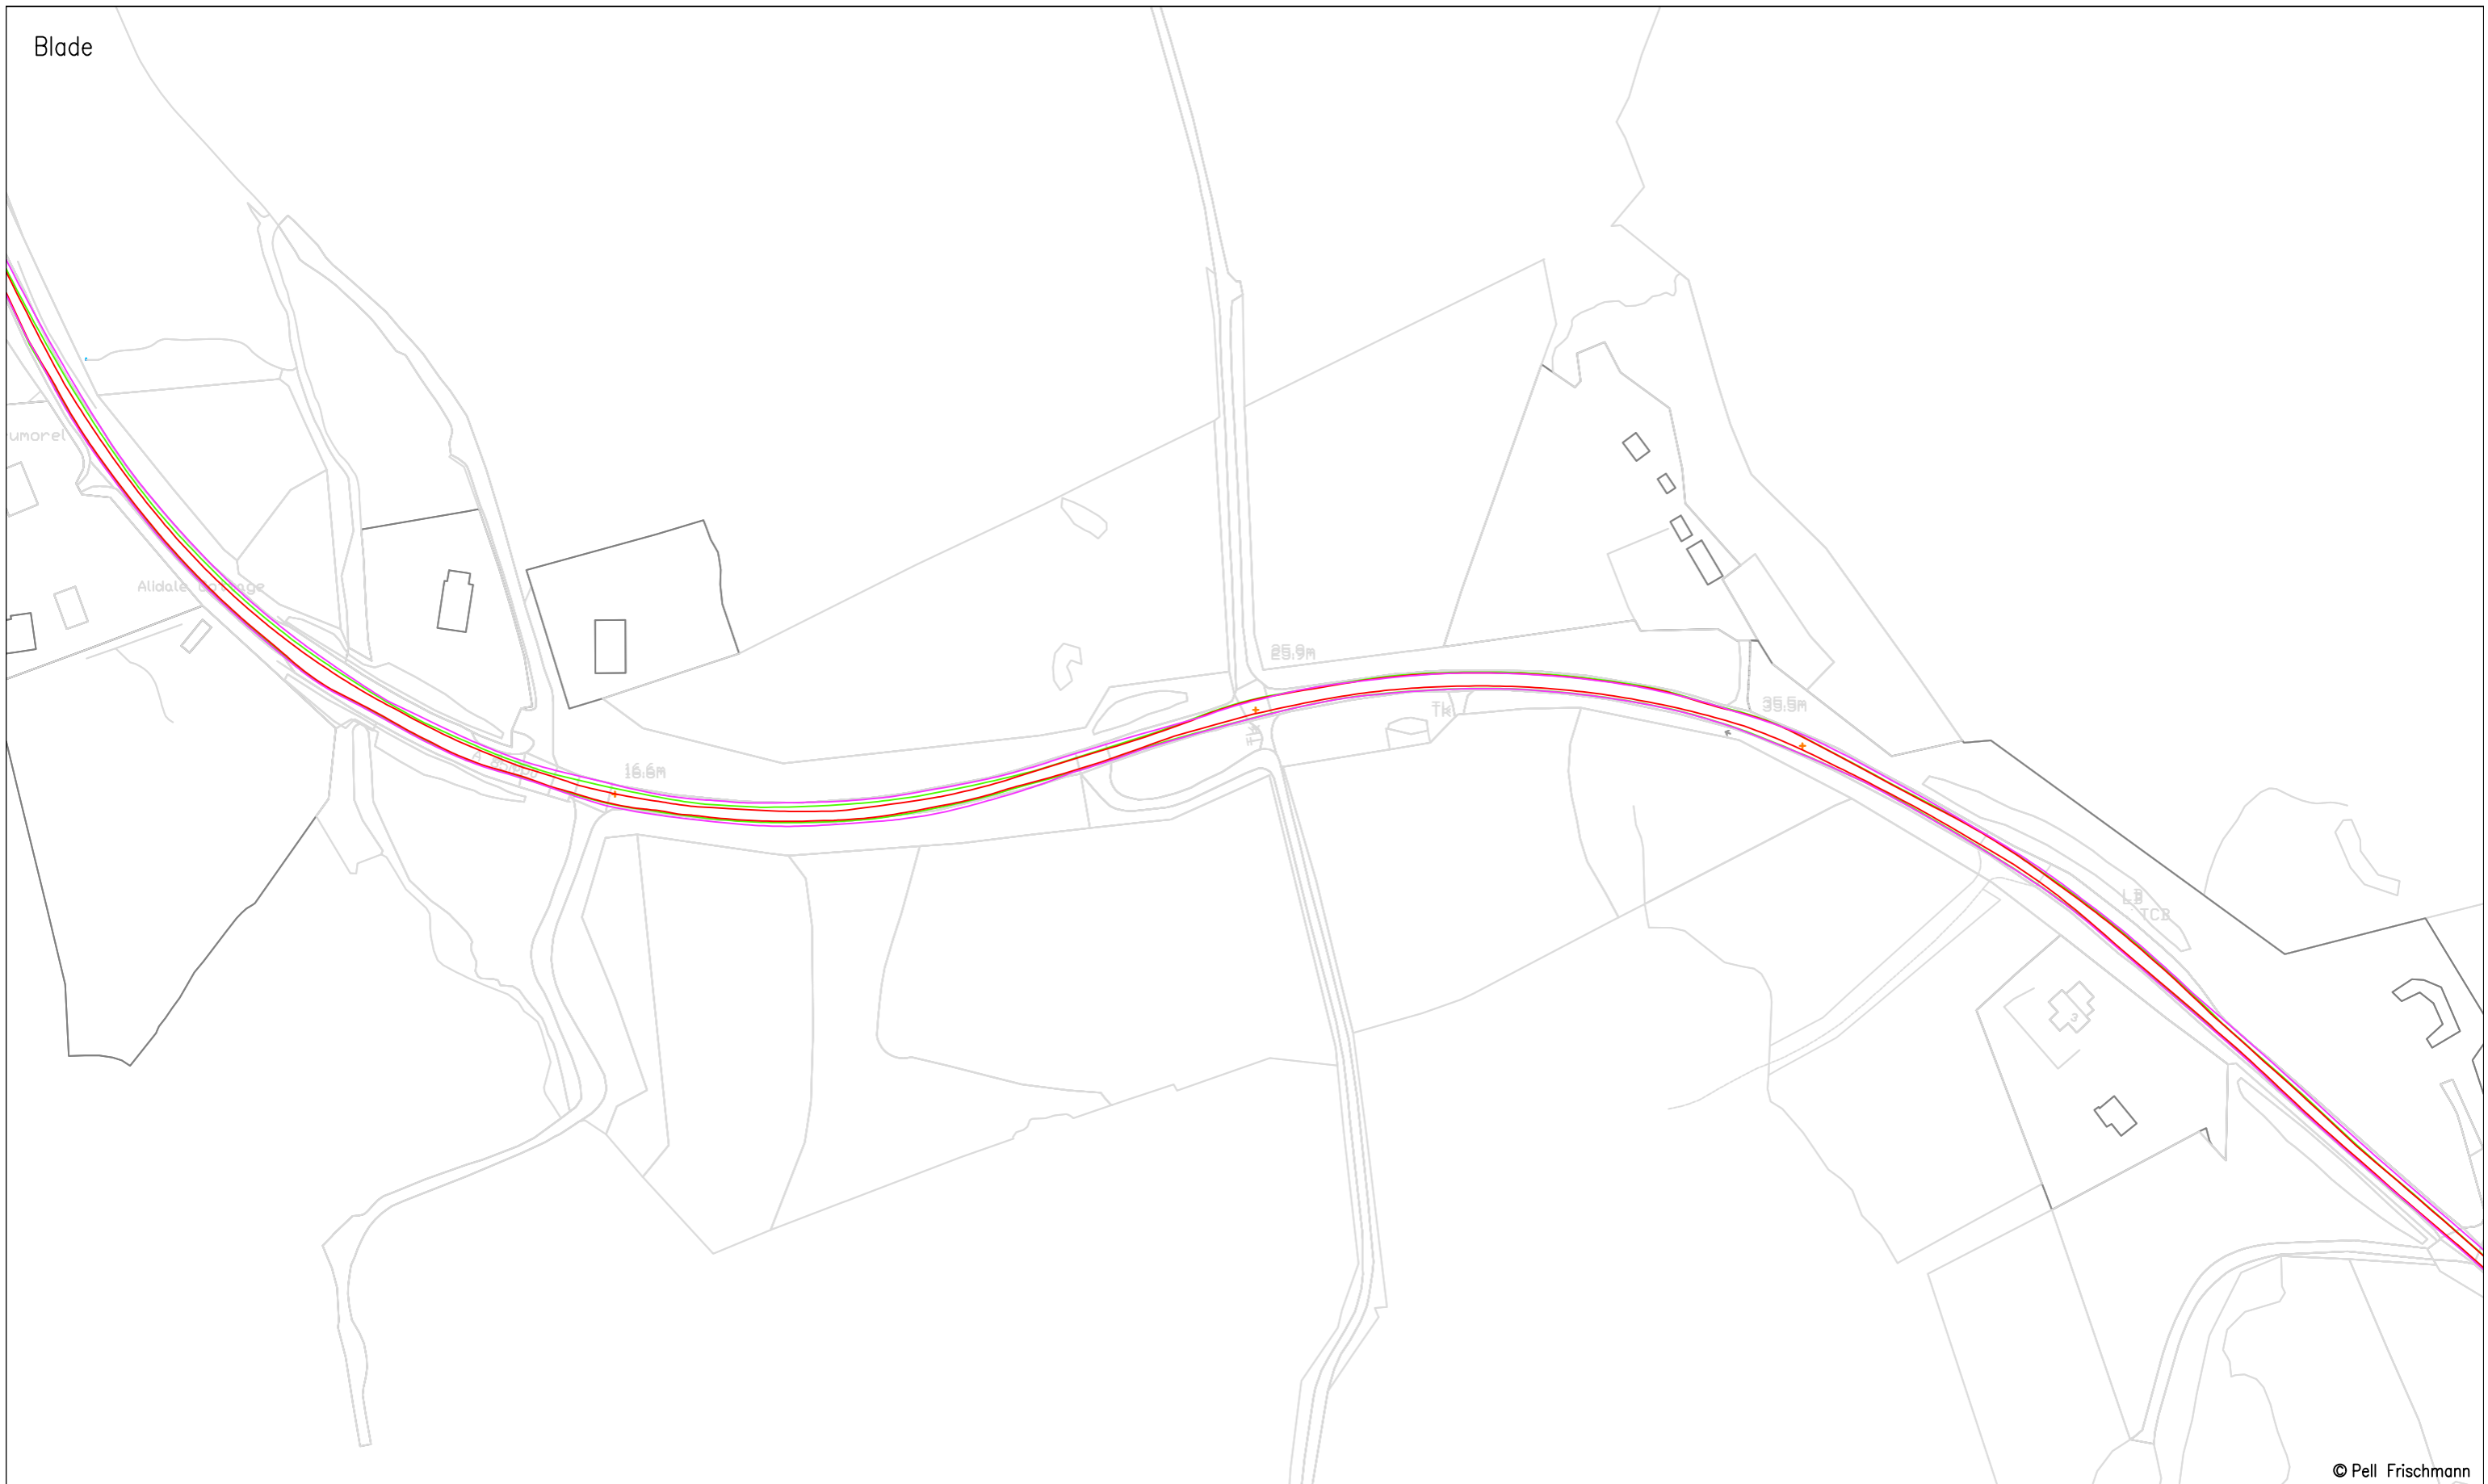


© Pell Frischmann

<b>Pell Frischmann</b> 93 GEORGE STREET, EDINBURGH, EH2 3ES Tel: +44 (0)131 240 1270 Email: ptedinburgh@pellfrischmann.com www.pellfrischmann.com	Project	Balmeanach Wind Farm	Name	GLJ	Date	19/05/2023	Scale	1:1750 @ A3
	Client	Balmeanach Wind Farm Limited	Designed	GB	19/05/2023	File No.	230519 BalmeanachTracking V136.dwg	
<b>Key</b> Wheel SPA Body SPA Load SPA Indicative Over-run Over-sail	Drawing Title	V136 Blade and Tower	Checked	GB	19/05/2023	Drawing Status	Draft	
	SPA Location	A850 Suledale	Point of Interest	64 & 65		Drawing No.	SK44	
	Notes:						Revision	1


1. All mitigation is subject to confirmation through a test run.  
 2. This is not a construction drawing and is intended for illustration purposes only.



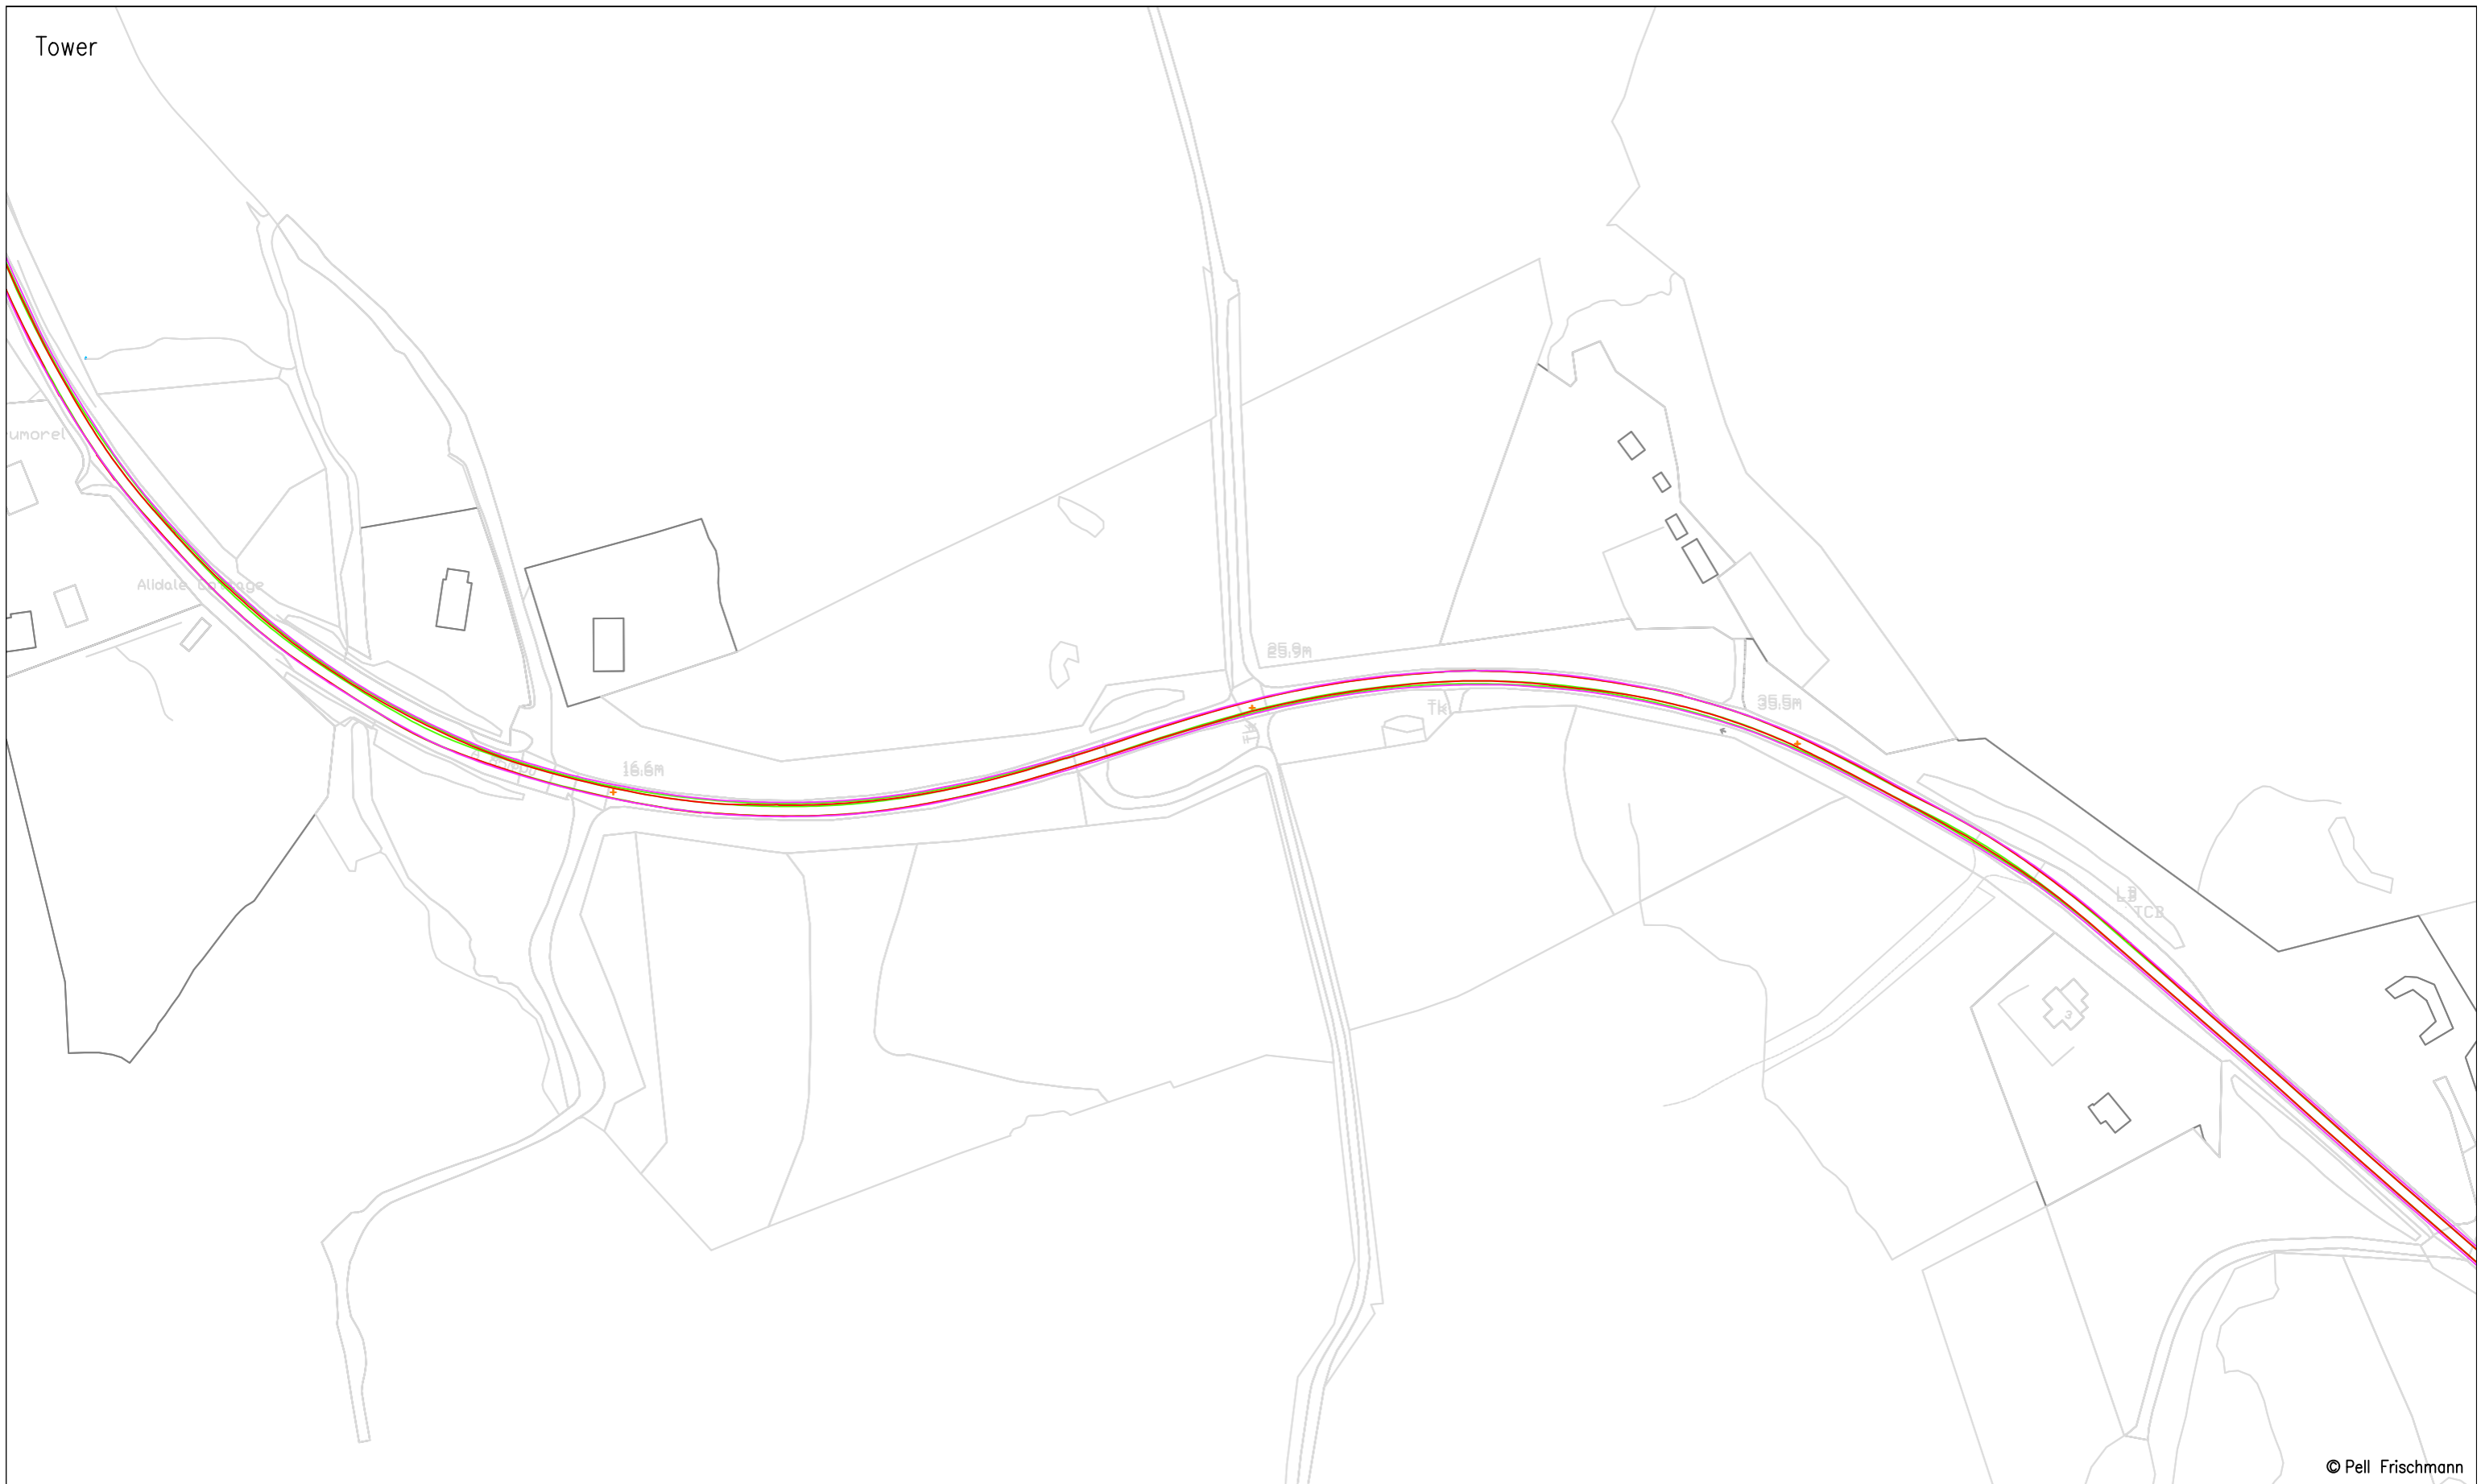

© Pell Frischmann


<b>Pell Frischmann</b> <small>93 GEORGE STREET, EDINBURGH, EH2 3ES</small> <small>Tel: +44 (0)131 240 1270</small> <small>Email: ptedinburgh@pellfrischmann.com</small> <small>www.pellfrischmann.com</small>	Project	Balmeanach Wind Farm	Drawn	GLJ	19/05/2023	Scale	1:1750 @ A3	
	Client	Balmeanach Wind Farm Limited	Designed	GB	19/05/2023	File No.	230519 BalmeanachTracking V136.dwg	
<b>Key</b> Wheel SPA Body SPA Load SPA Indicative Over-run Over-sail	Drawing Title	V136 Blade and Tower	Checked	GB	19/05/2023	Drawing Status	Draft	
	SPA Location	A850 Suledale	Point of Interest	64 & 65		Drawing No.	SK44A	
			Notes:	1. All mitigation is subject to confirmation through a test run. 2. This is not a construction drawing and is intended for illustration purposes only.				Revision

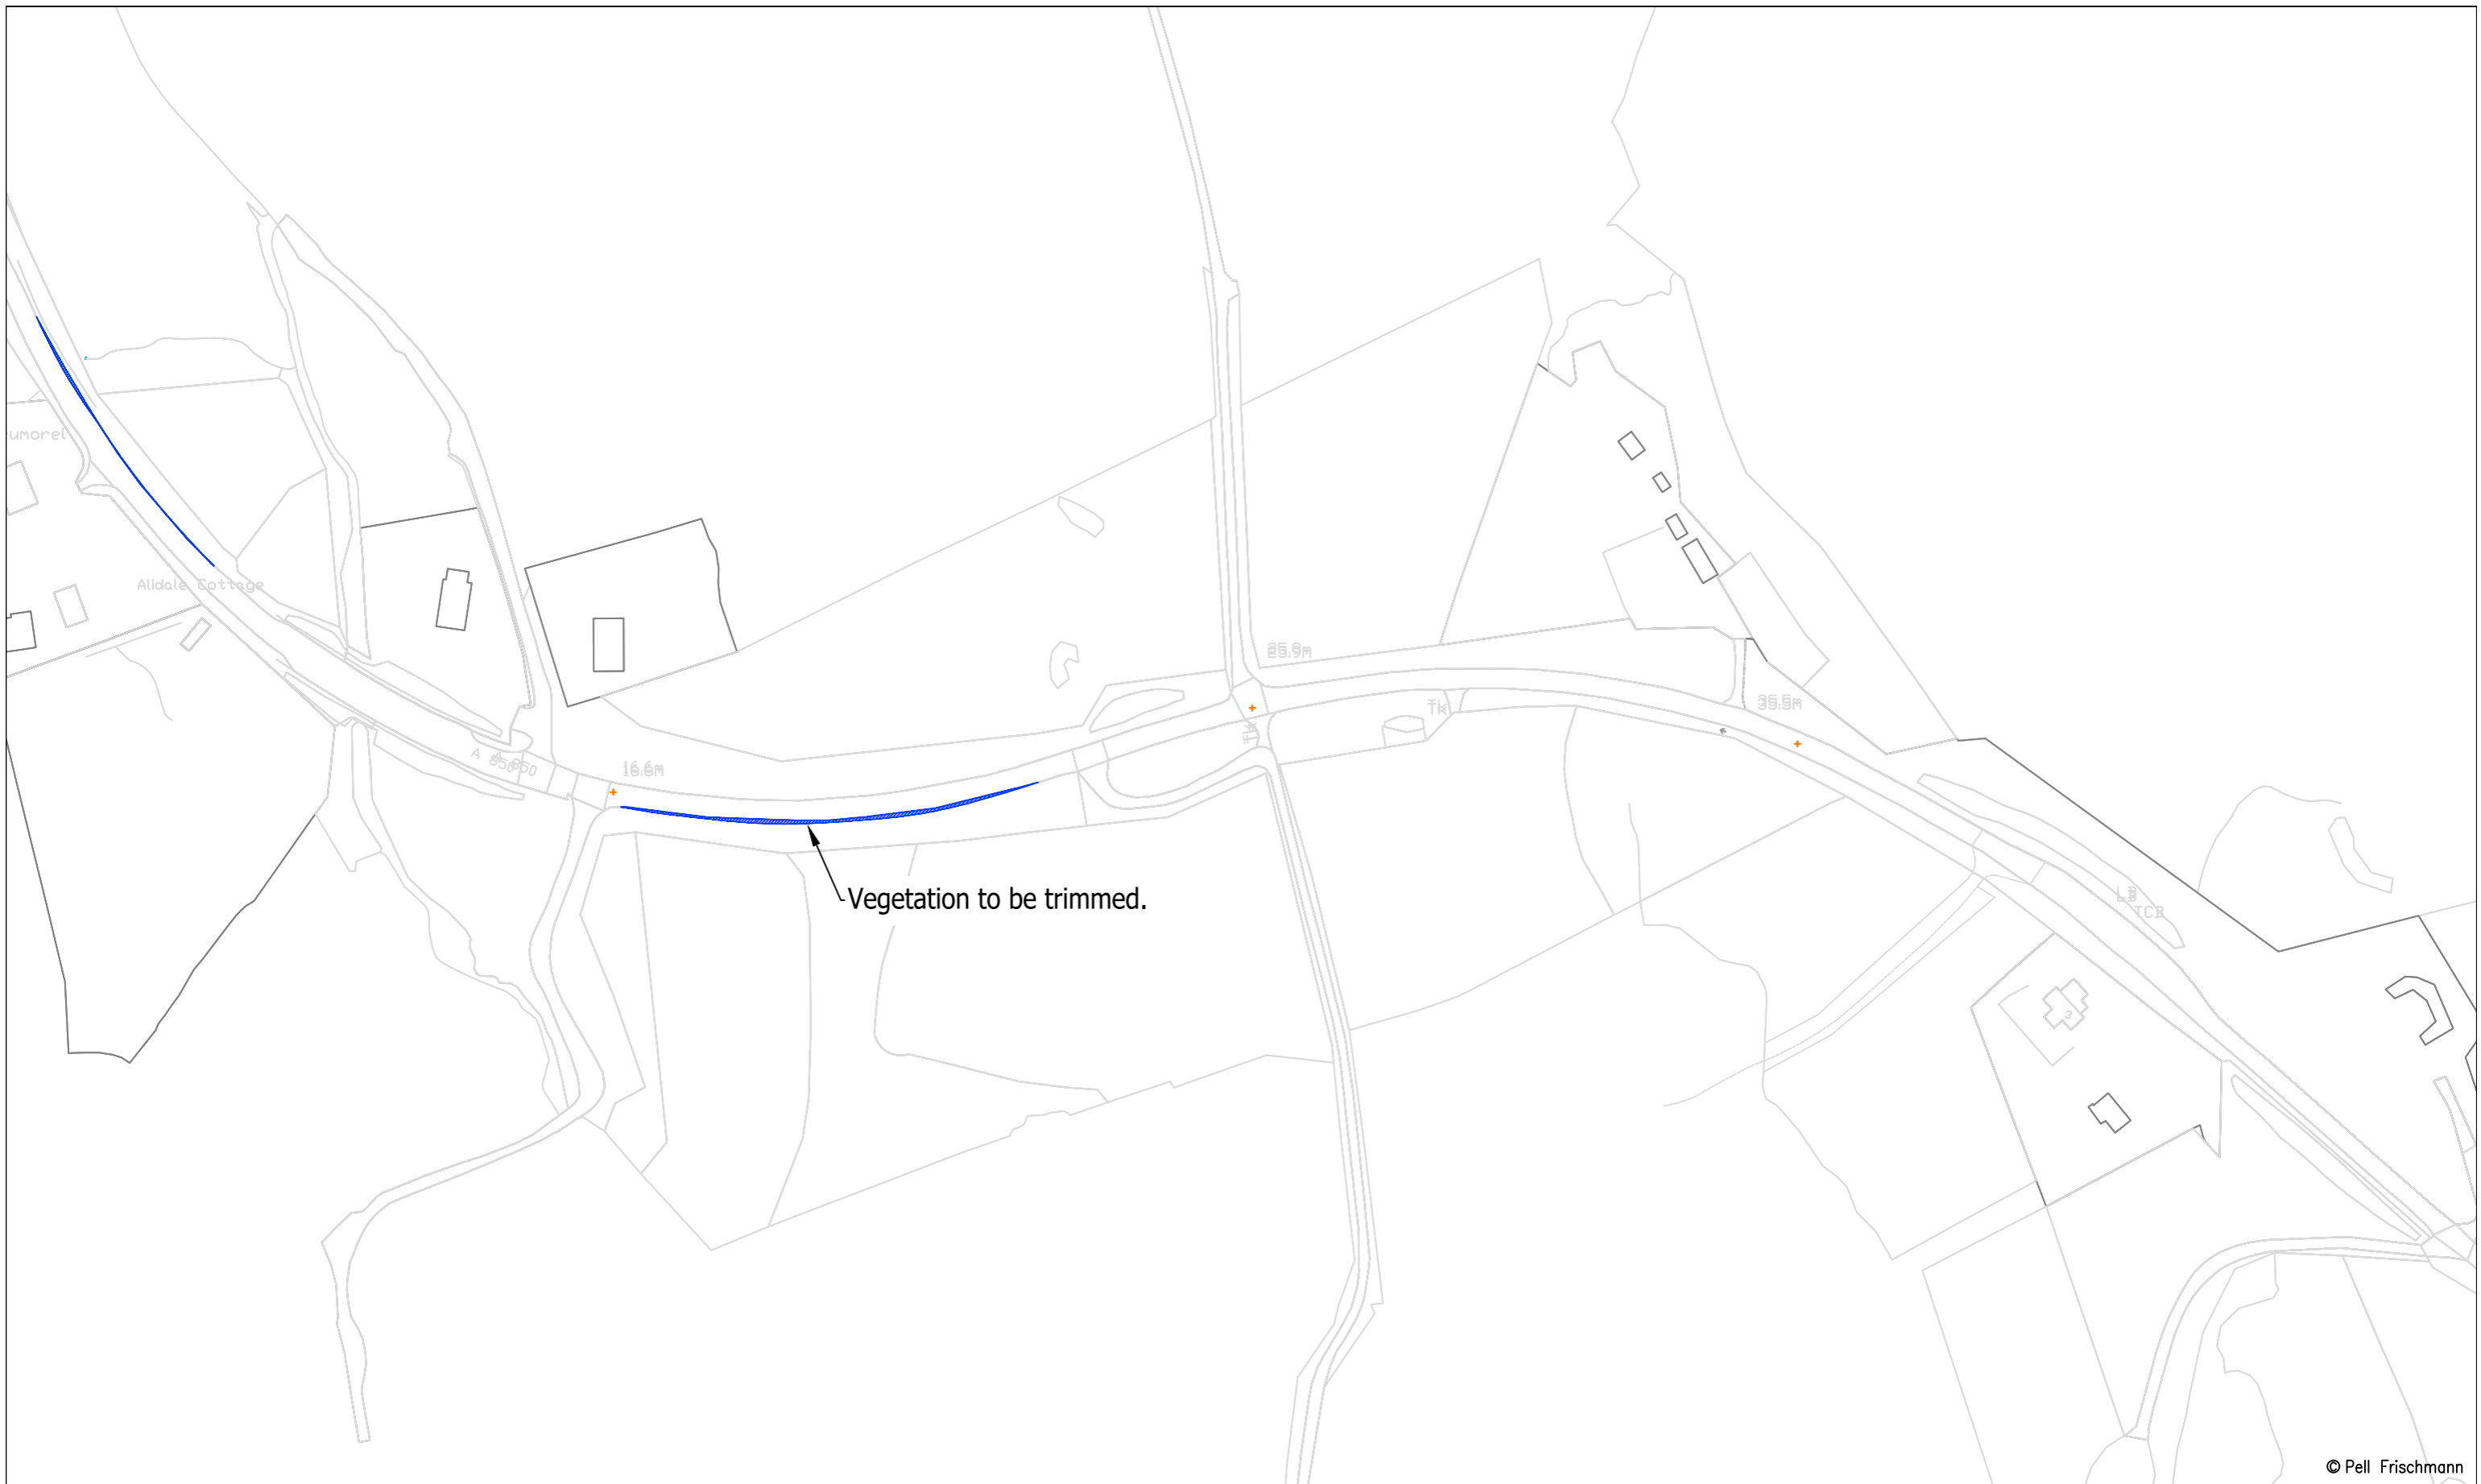

© Pell Frischmann

<b>Pell Frischmann</b> 93 GEORGE STREET, EDINBURGH, EH2 3ES Tel: +44 (0)131 240 1270 Email: ptedinburgh@pellfrischmann.com www.pellfrischmann.com	Project	Balmeanach Wind Farm	Name	GLJ	Date	19/05/2023	Scale	1:1750 @ A3
	Client	Balmeanach Wind Farm Limited	Designed	GB	19/05/2023	File No.	230519 BalmeanachTracking V136.dwg	
<b>Key</b>  Wheel SPA   Body SPA   Load SPA   Indicative   Over-run   Over-sail	Drawing Title	V136 Blade and Tower	Checked	GB	19/05/2023	Drawing Status	Draft	
	SPA Location	A850 Suledale	Point of Interest	64 & 65		Drawing No.	SK44B	Revision
		Notes:		1. All mitigation is subject to confirmation through a test run. 2. This is not a construction drawing and is intended for illustration purposes only.				

Blade

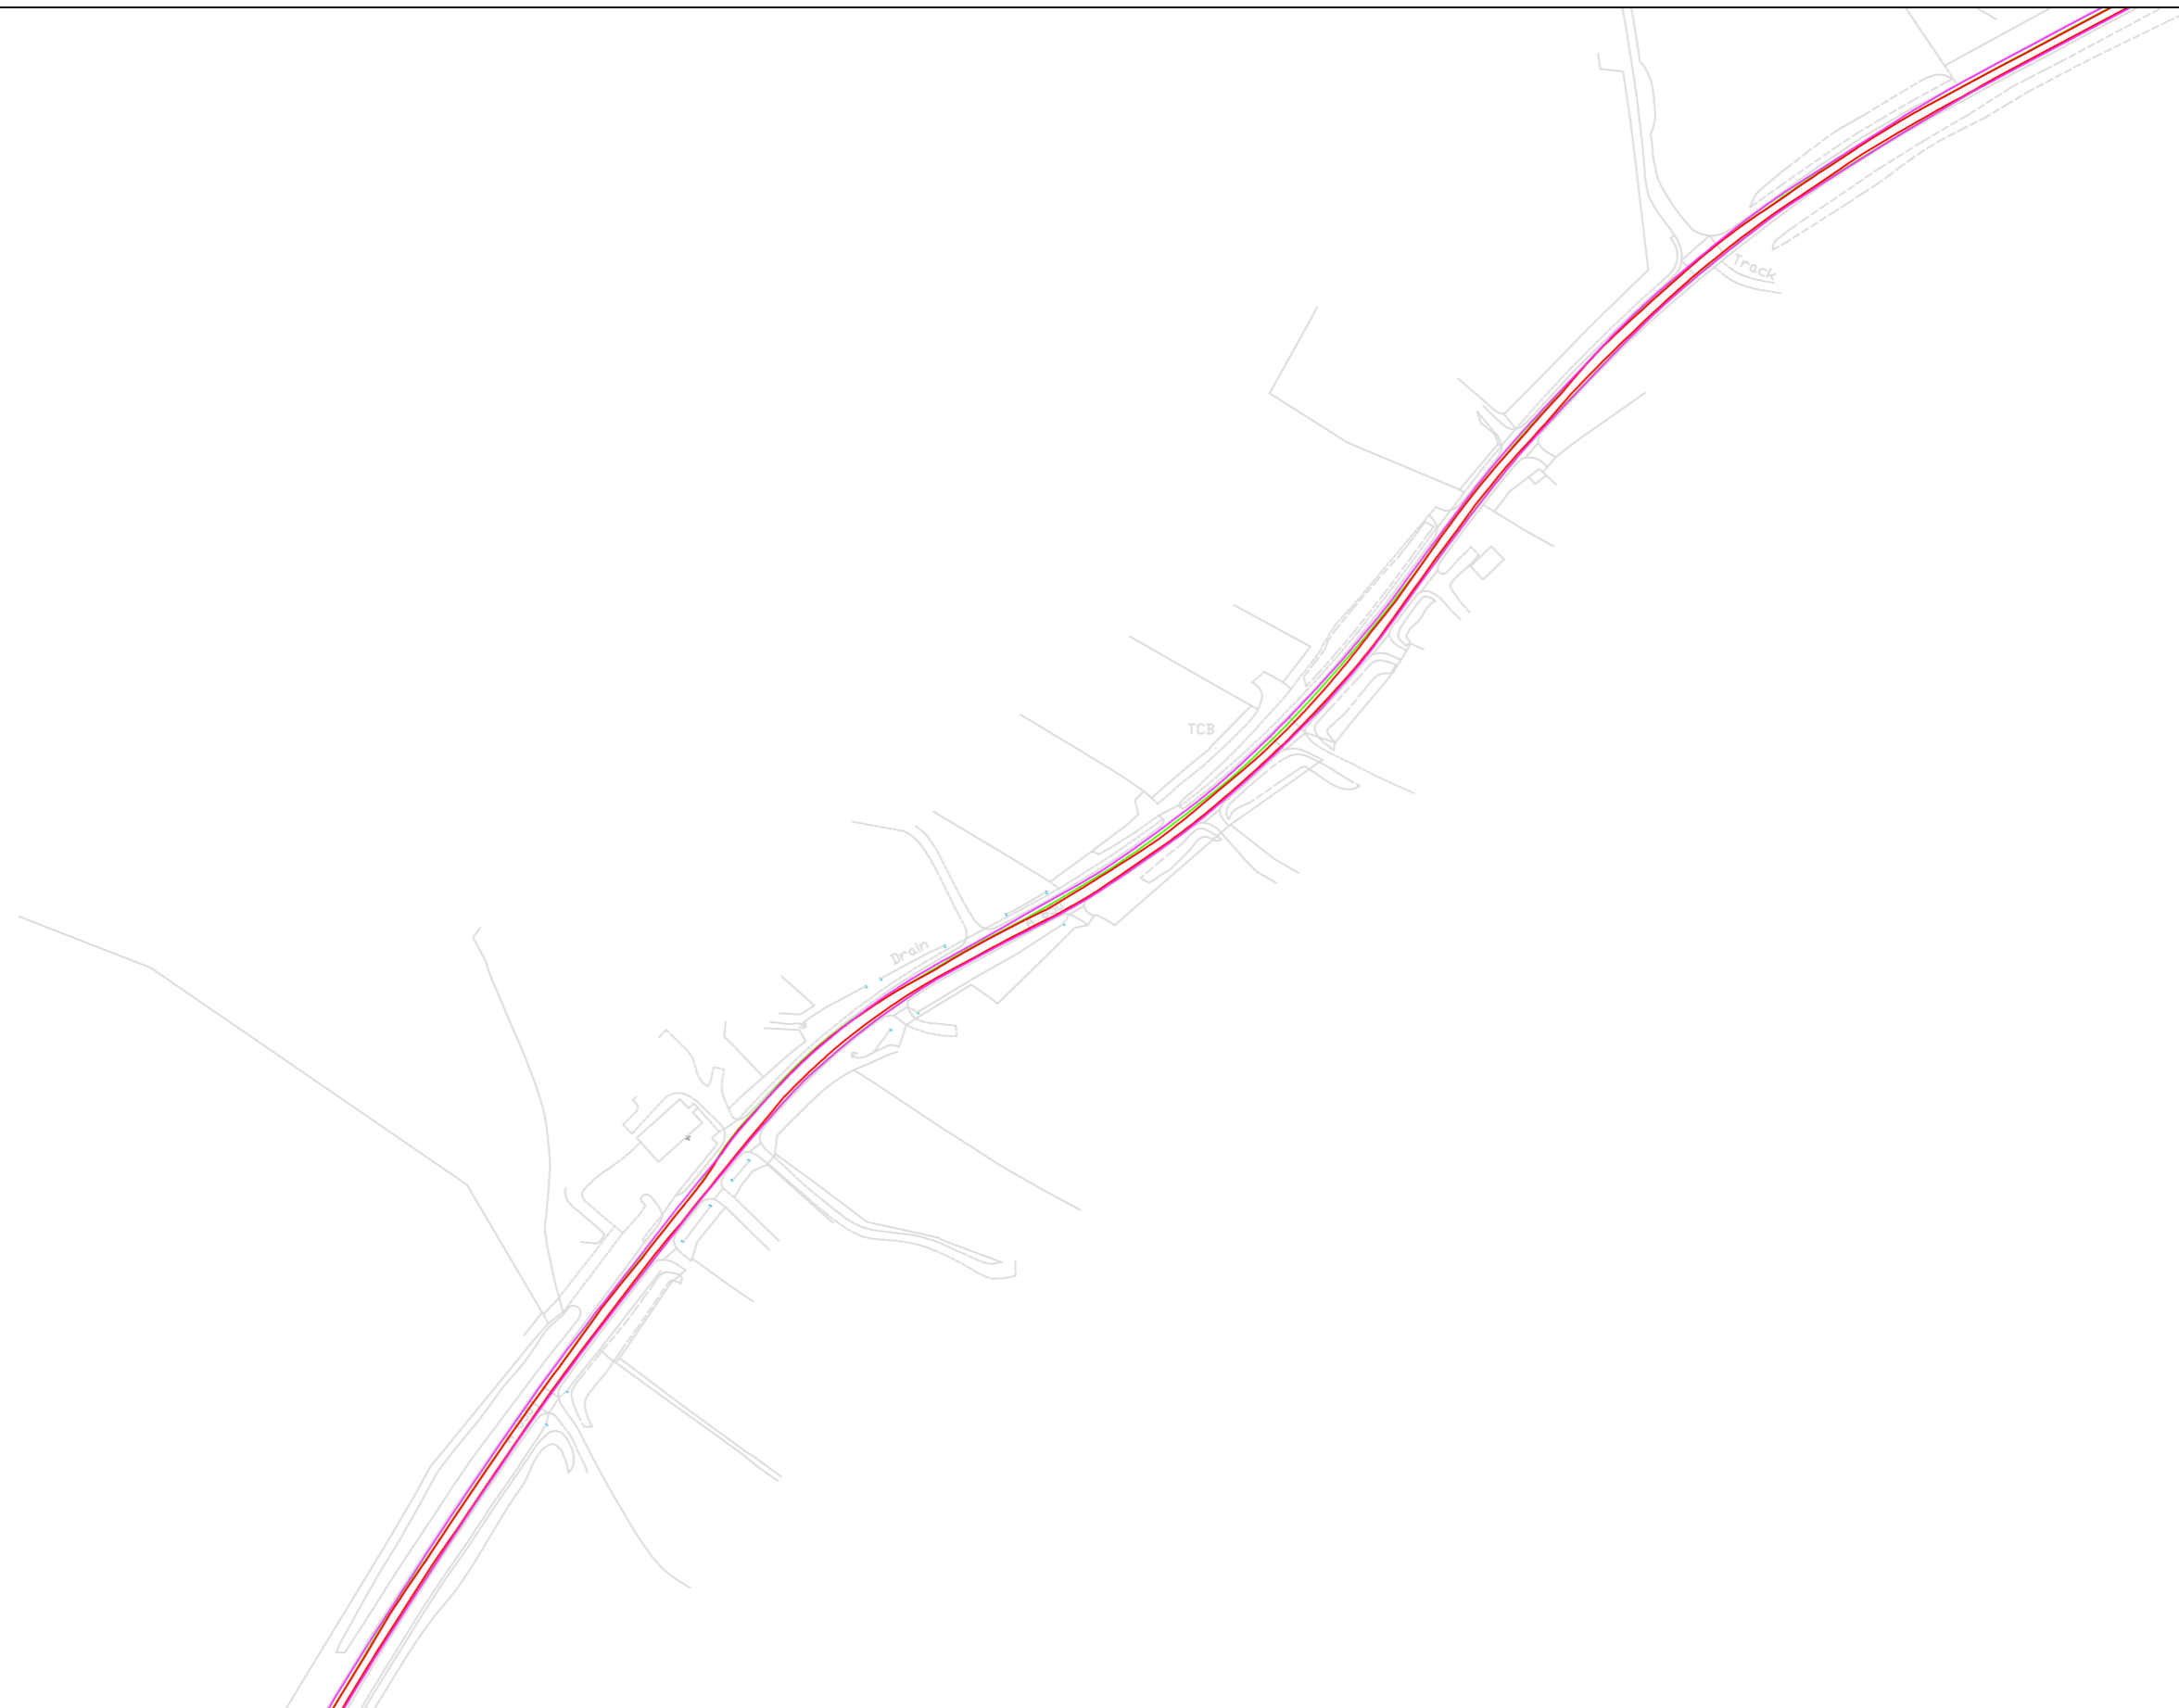

© Pell Frischmann

<b>Pell Frischmann</b> <small>93 GEORGE STREET, EDINBURGH, EH2 3ES</small> <small>Tel: +44 (0)131 240 1270</small> <small>Email: ptedinburgh@pellfrischmann.com</small> <small>www.pellfrischmann.com</small>	Project	Balmeanach Wind Farm	Name	GLJ	Date	19/05/2023	Scale	1:2250 @ A3		
	Client	Balmeanach Wind Farm Limited	Designed	GB	19/05/2023	Checked	GB	19/05/2023	File No.	230519 BalmeanachTracking V136.dwg
<b>Key</b> Wheel SPA Body SPA Load SPA Indicative Over-run Over-sail	Drawing Title	V136 Blade and Tower	Point of Interest		67		Drawing Status			Draft
	SPA Location	A850 Flashader	Drawing No.		SK45		Notes:		Revision	
		<b>NO MITIGATION REQUIRED</b>		1. All mitigation is subject to confirmation through a test run. 2. This is not a construction drawing and is intended for illustration purposes only.		1				


Tower



© Pell Frischmann


<b>Pell Frischmann</b> <small>93 GEORGE STREET, EDINBURGH, EH2 3ES</small> <small>Tel: +44 (0)131 240 1270</small> <small>Email: ptedinburgh@pellfrischmann.com</small> <small>www.pellfrischmann.com</small>	Project	Balmeanach Wind Farm	Name	GLJ	Date	19/05/2023	Scale	1:2250 @ A3	
	Client	Balmeanach Wind Farm Limited	Drawn	GB	Designed	GB	19/05/2023	File No.	230519 BalmeanachTracking V136.dwg
<b>Key</b> <span style="color:red">—</span> Wheel SPA <span style="color:green">—</span> Body SPA <span style="color:purple">—</span> Load SPA <span style="color:cyan">—</span> Indicative <span style="border:1px solid red; display:inline-block; width:10px; height:10px; background: repeating-linear-gradient(45deg, transparent, transparent 2px, red 2px, red 4px);"></span> Over-run <span style="border:1px solid blue; display:inline-block; width:10px; height:10px; background: repeating-linear-gradient(-45deg, transparent, transparent 2px, blue 2px, blue 4px);"></span> Over-sail	Drawing Title	V136 Blade and Tower	Checked	GB	19/05/2023	Drawing Status	Draft		
	SPA Location	A850 Flashader	Point of Interest	67		Revision	1		
			Drawing No. SK45A <b>NO MITIGATION REQUIRED</b>	Notes: 1. All mitigation is subject to confirmation through a test run. 2. This is not a construction drawing and is intended for illustration purposes only.					

Blade

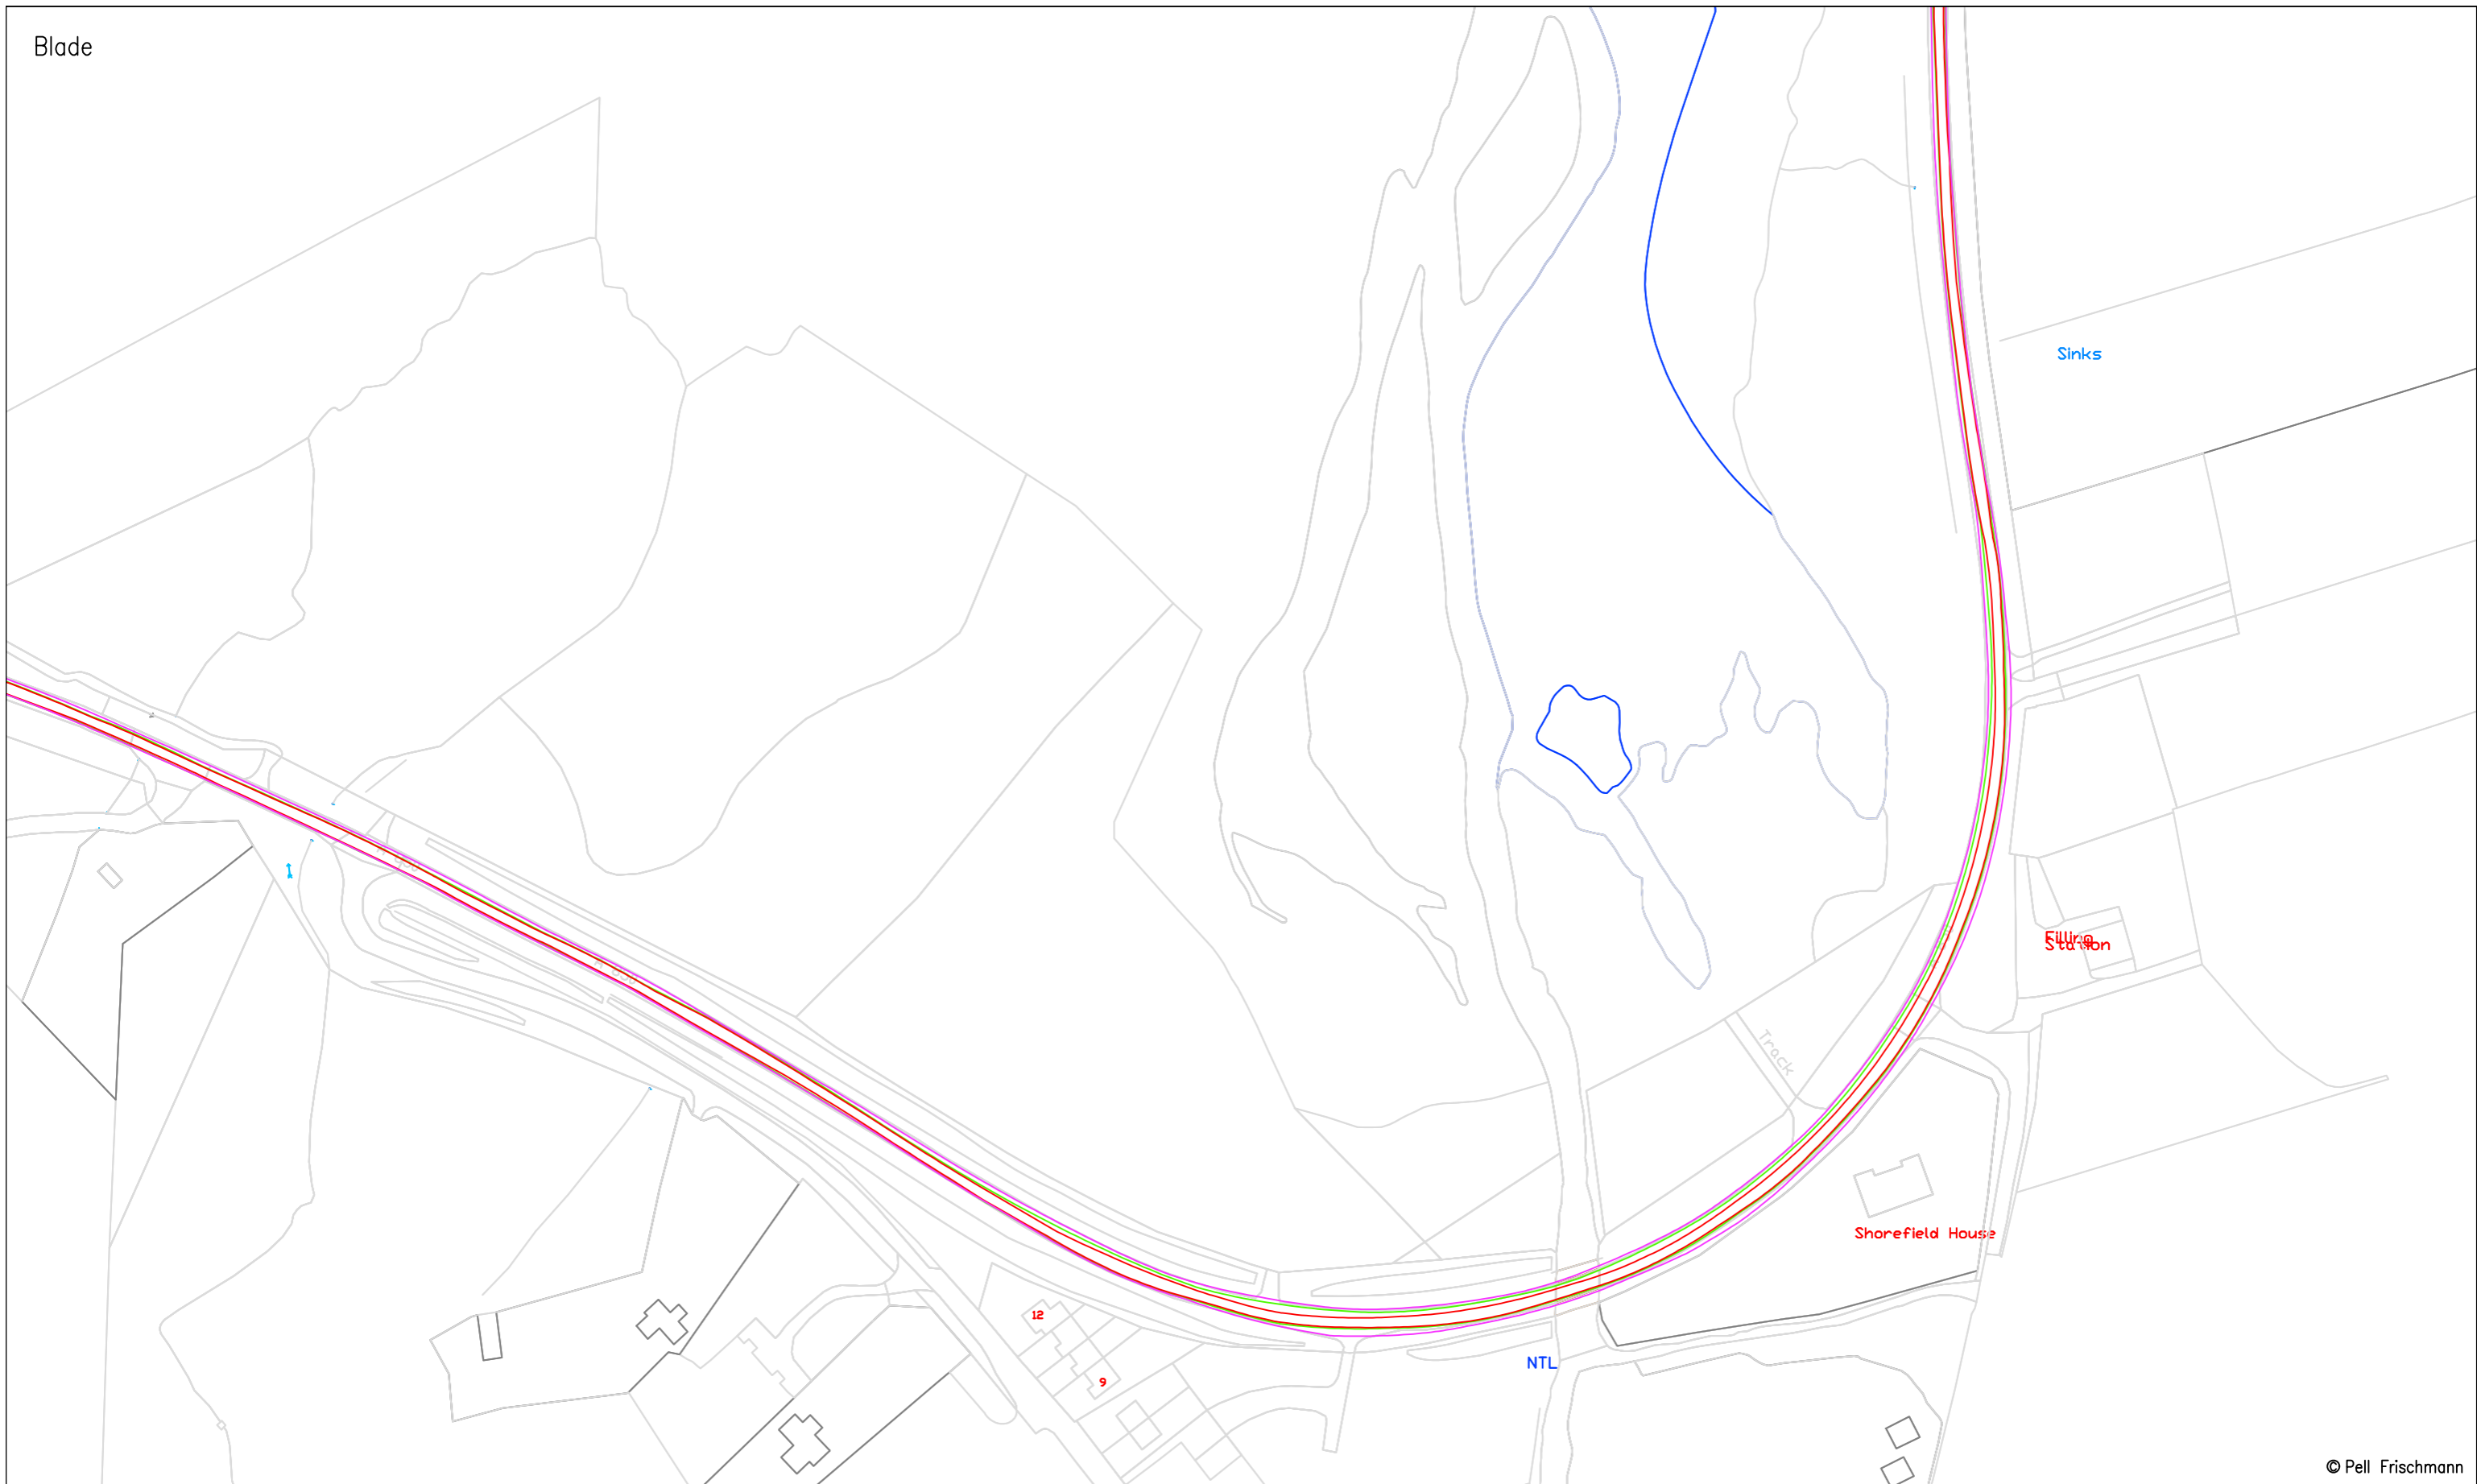

© Pell Frischmann

<b>Pell Frischmann</b> <small>93 GEORGE STREET, EDINBURGH, EH2 3ES</small> <small>Tel: +44 (0)131 240 1270</small> <small>Email: ptedinburgh@pellfrischmann.com</small> <small>www.pellfrischmann.com</small>	Project	Balmeanach Wind Farm	Name	GLJ	Date	19/05/2023	Scale	1:1750 @ A3
	Client	Balmeanach Wind Farm Limited	Designed	GB	19/05/2023	File No.	230519 BalmeanachTracking V136.dwg	
<b>Key</b> <span style="color: red;">—</span> Wheel SPA <span style="color: green;">—</span> Body SPA <span style="color: purple;">—</span> Load SPA <span style="color: cyan;">—</span> Indicative <span style="border: 1px solid red; display: inline-block; width: 10px; height: 10px; transform: rotate(45deg);"></span> Over-run <span style="border: 1px solid blue; display: inline-block; width: 10px; height: 10px; transform: rotate(45deg);"></span> Over-sail	Drawing Title	V136 Blade and Tower	Checked	GB	19/05/2023	Drawing Status	Draft	
	SPA Location	A850 Edinbane	Point of Interest	68		Drawing No.	SK46	
	Notes: 1. All mitigation is subject to confirmation through a test run. 2. This is not a construction drawing and is intended for illustration purposes only.						Revision	1

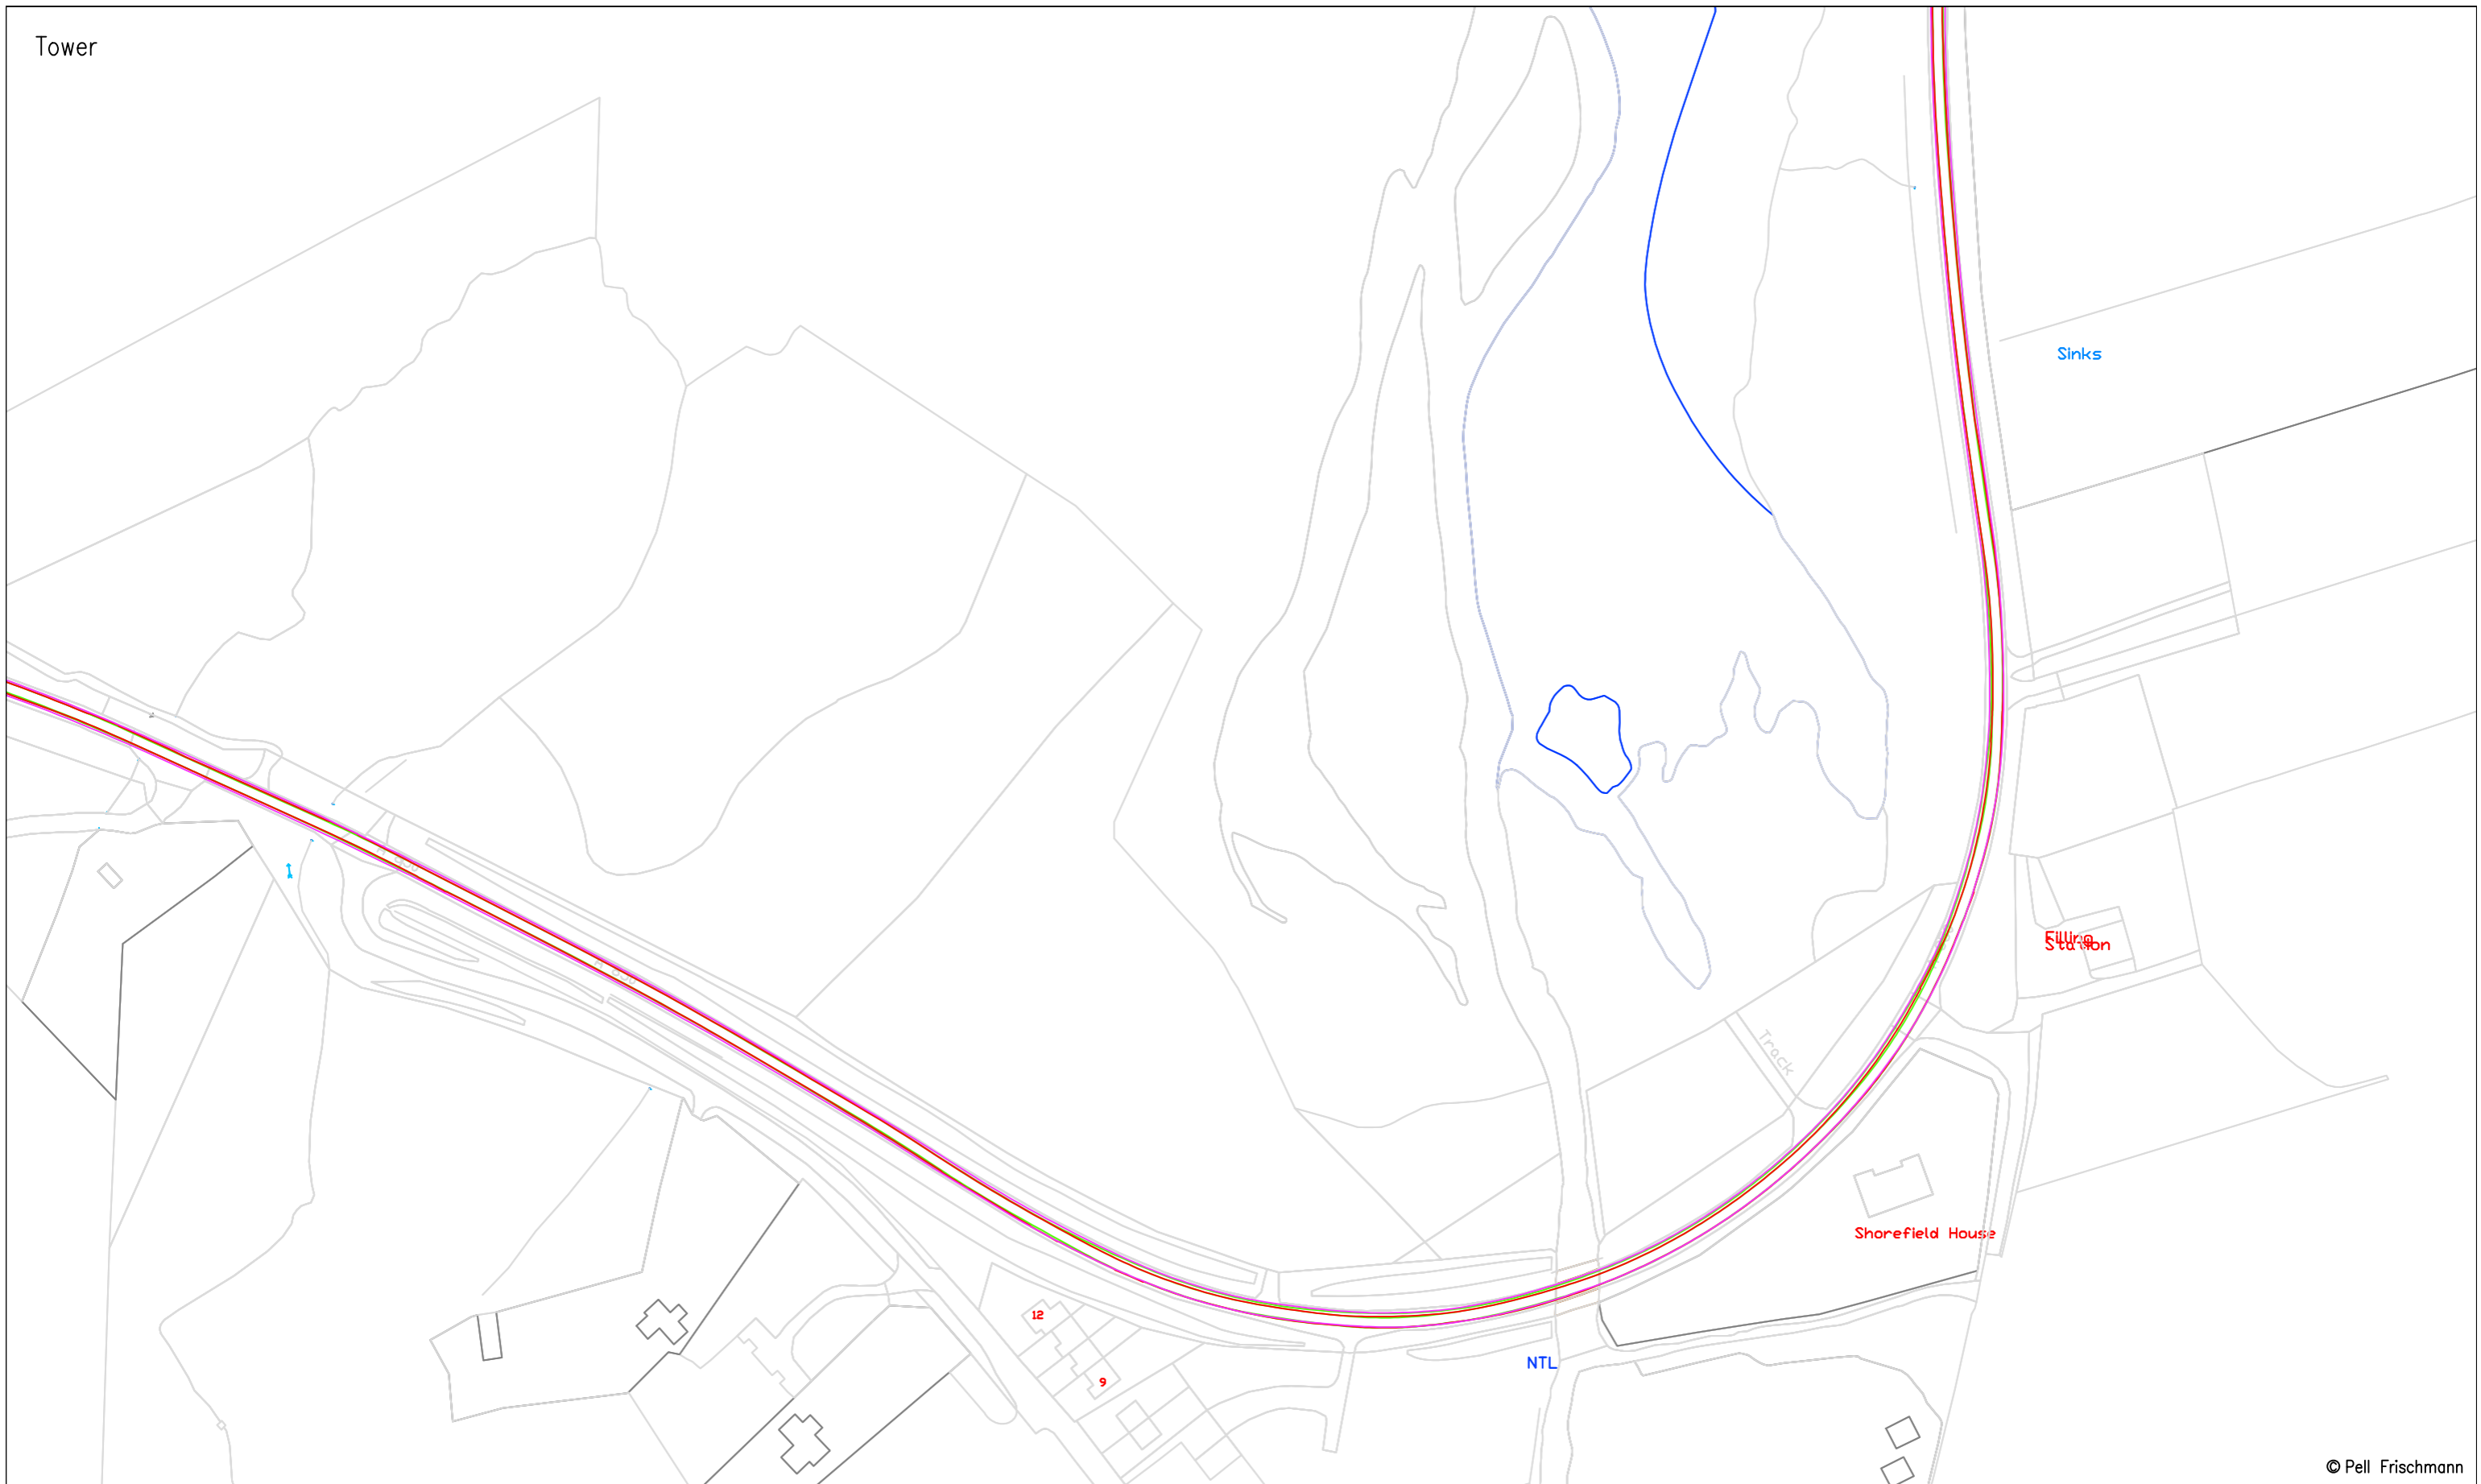

© Pell Frischmann

**Pell Frischmann**  
 93 GEORGE STREET, EDINBURGH, EH2 3ES  
 Tel: +44 (0)131 240 1270  
 Email: ptedinburgh@pellfrischmann.com  
 www.pellfrischmann.com

Project  
 Balmeanach Wind Farm

Drawn	GLJ	19/05/2023	Scale	1:1750 @ A3
Designed	GB	19/05/2023	File No.	230519 BalmeanachTracking V136.dwg
Checked	GB	19/05/2023	Drawing Status	Draft
Point of Interest	68		Revision	1


Client  
 Balmeanach Wind Farm Limited

Key	<span style="color: red;">—</span>	<span style="color: green;">—</span>	<span style="color: magenta;">—</span>	<span style="color: cyan;">—</span>	<span style="border: 1px solid red; display: inline-block; width: 10px; height: 10px;"></span>	<span style="border: 1px solid blue; display: inline-block; width: 10px; height: 10px;"></span>
	Wheel SPA	Body SPA	Load SPA	Indicative	Over-run	Over-sail

Drawing Title  
 V136 Blade and Tower

SPA Location  
 A850 Edinbane

Drawing No.	Notes:	Revision
SK46A	1. All mitigation is subject to confirmation through a test run. 2. This is not a construction drawing and is intended for illustration purposes only.	1

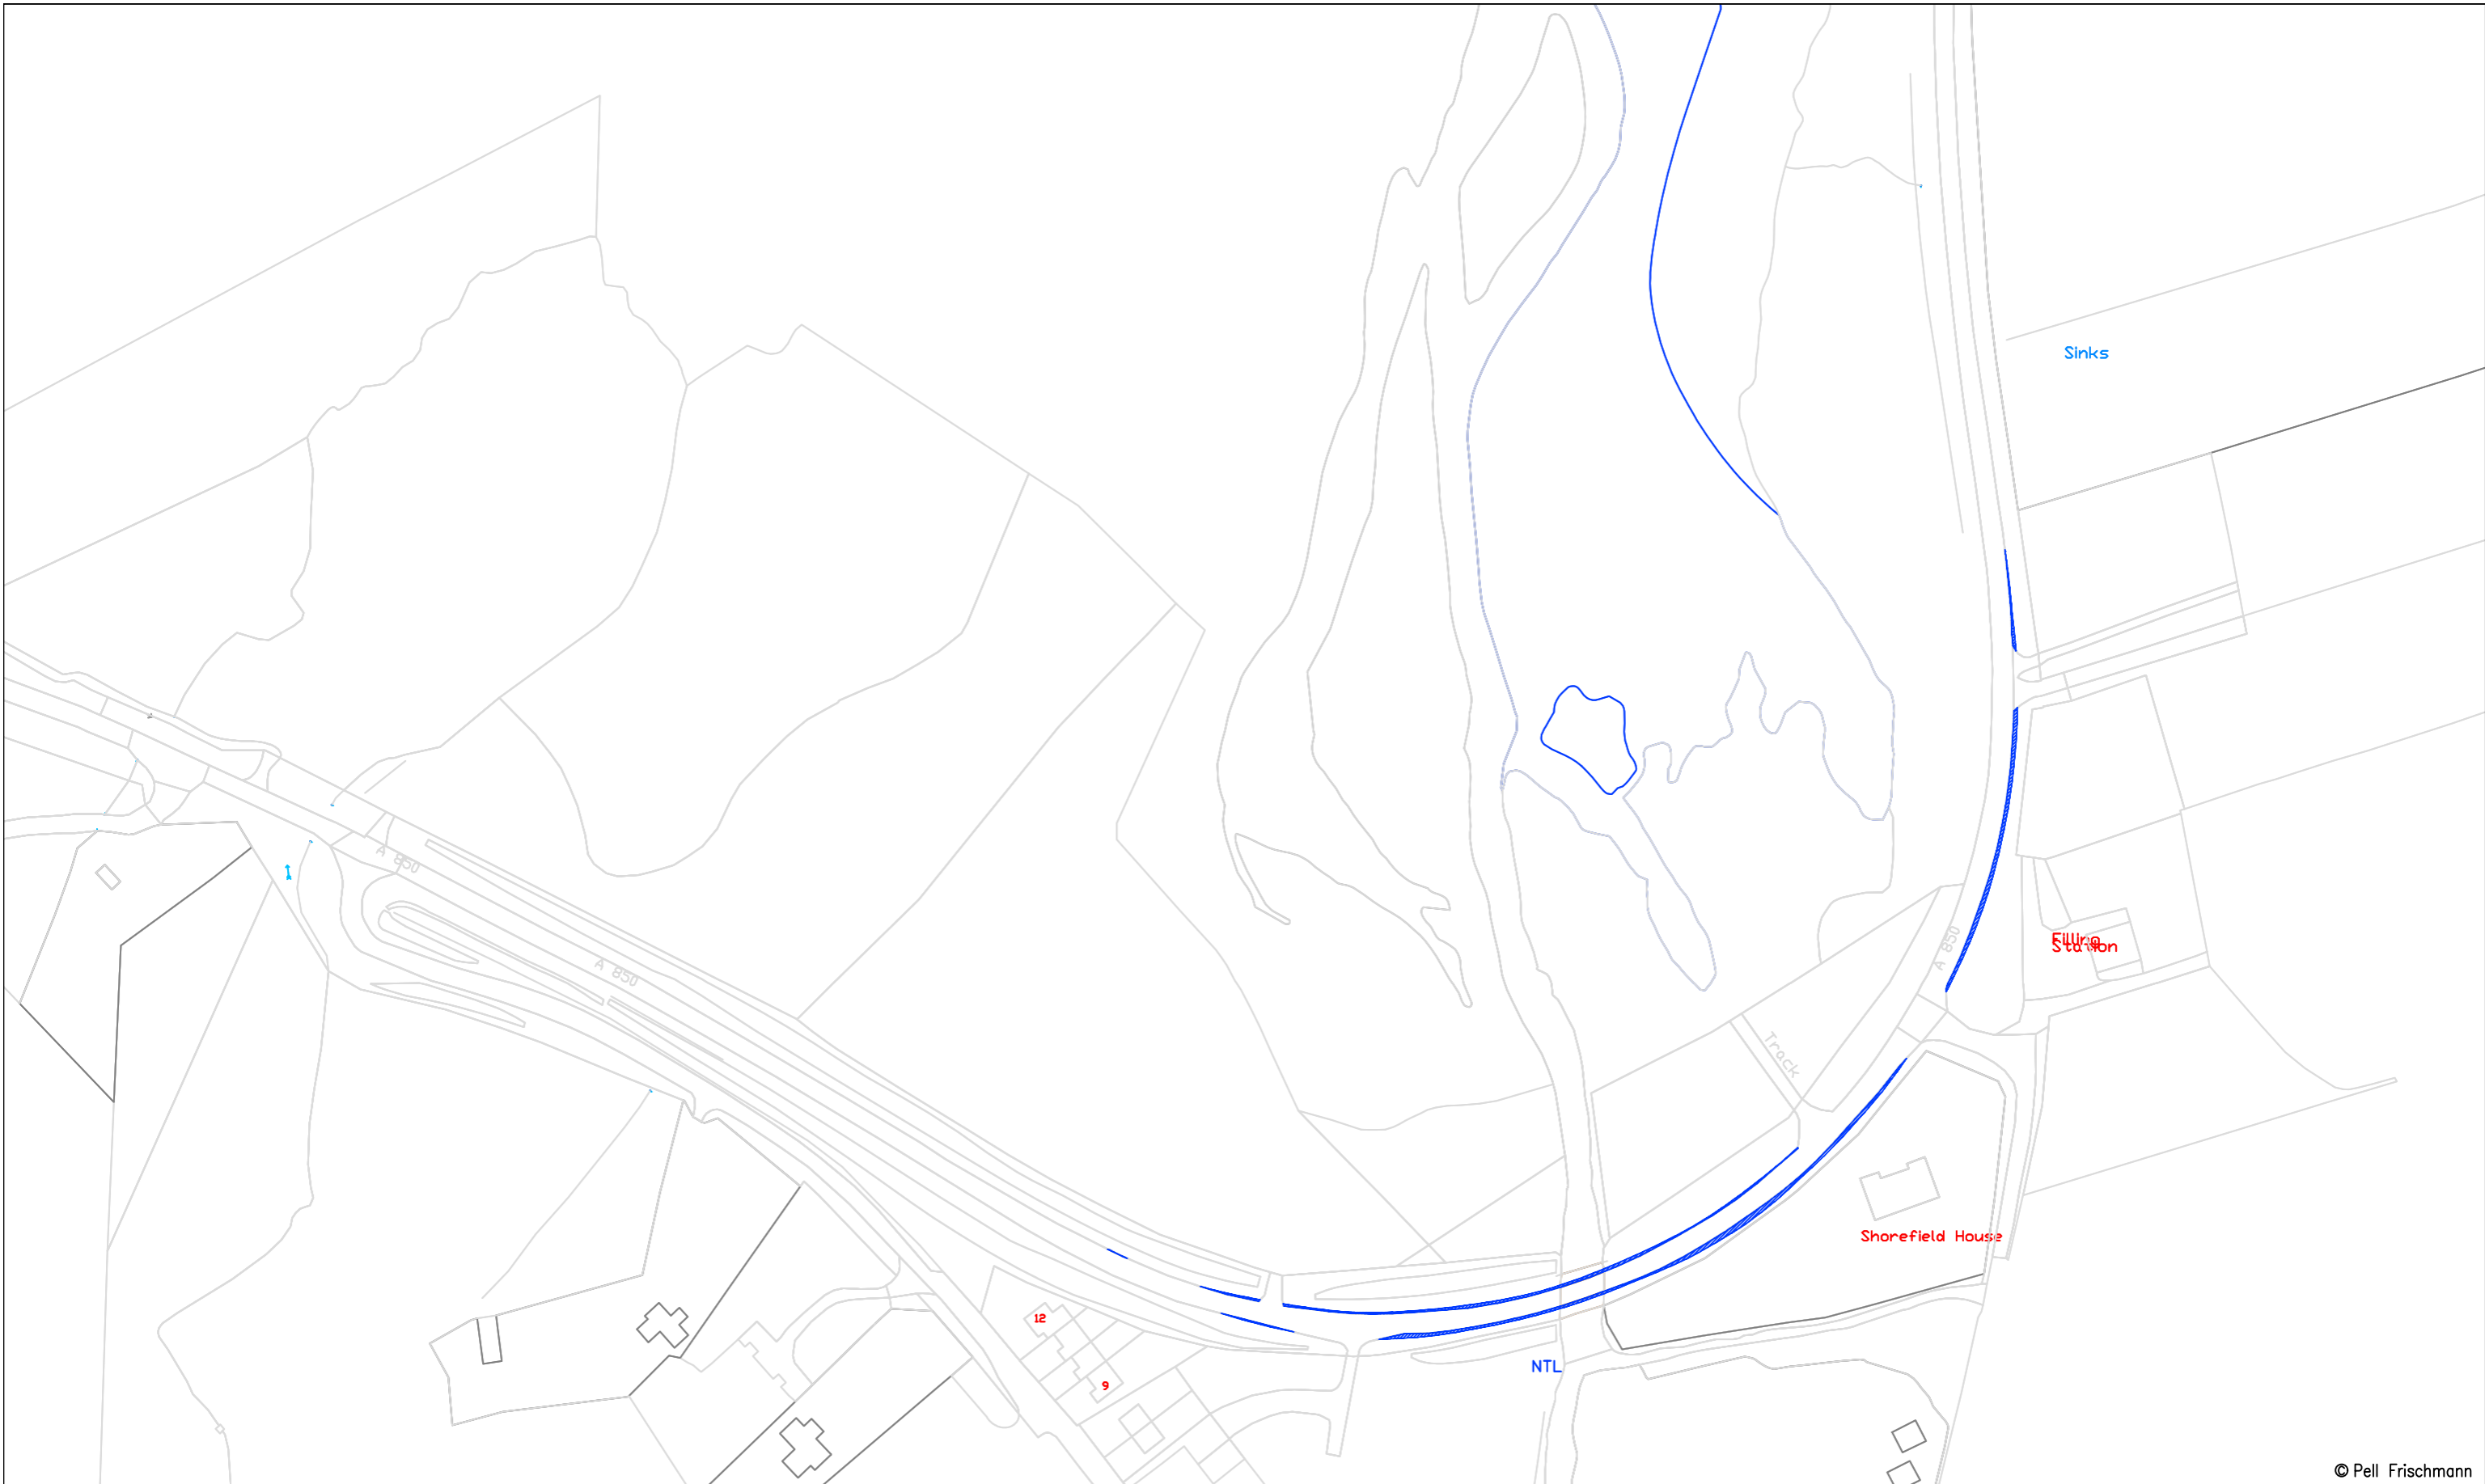


© Pell Frischmann

<b>Pell Frischmann</b> 93 GEORGE STREET, EDINBURGH, EH2 3ES Tel: +44 (0)131 240 1270 Email: ptedinburgh@pellfrischmann.com www.pellfrischmann.com	Project	Balmeanach Wind Farm	Name	GLJ	Date	19/05/2023	Scale	1:1750 @ A3	
	Client	Balmeanach Wind Farm Limited	Drawn	GB	Designed	GB	19/05/2023	File No.	230519 BalmeanachTracking V136.dwg
<b>Key</b> <span style="color:red">—</span> Wheel SPA <span style="color:green">—</span> Body SPA <span style="color:purple">—</span> Load SPA <span style="color:cyan">—</span> Indicative <span style="border: 1px solid red; display: inline-block; width: 10px; height: 10px; transform: rotate(45deg);"></span> Over-run <span style="border: 1px solid blue; display: inline-block; width: 10px; height: 10px; transform: rotate(45deg);"></span> Over-sail	Drawing Title	V136 Blade and Tower	Checked	GB	19/05/2023	Drawing Status		Draft	
	SPA Location	A850 Edinbane	Point of Interest	68		Drawing No. SK46B	Notes:		Revision
							1. All mitigation is subject to confirmation through a test run. 2. This is not a construction drawing and is intended for illustration purposes only.		1

Blade

Tower

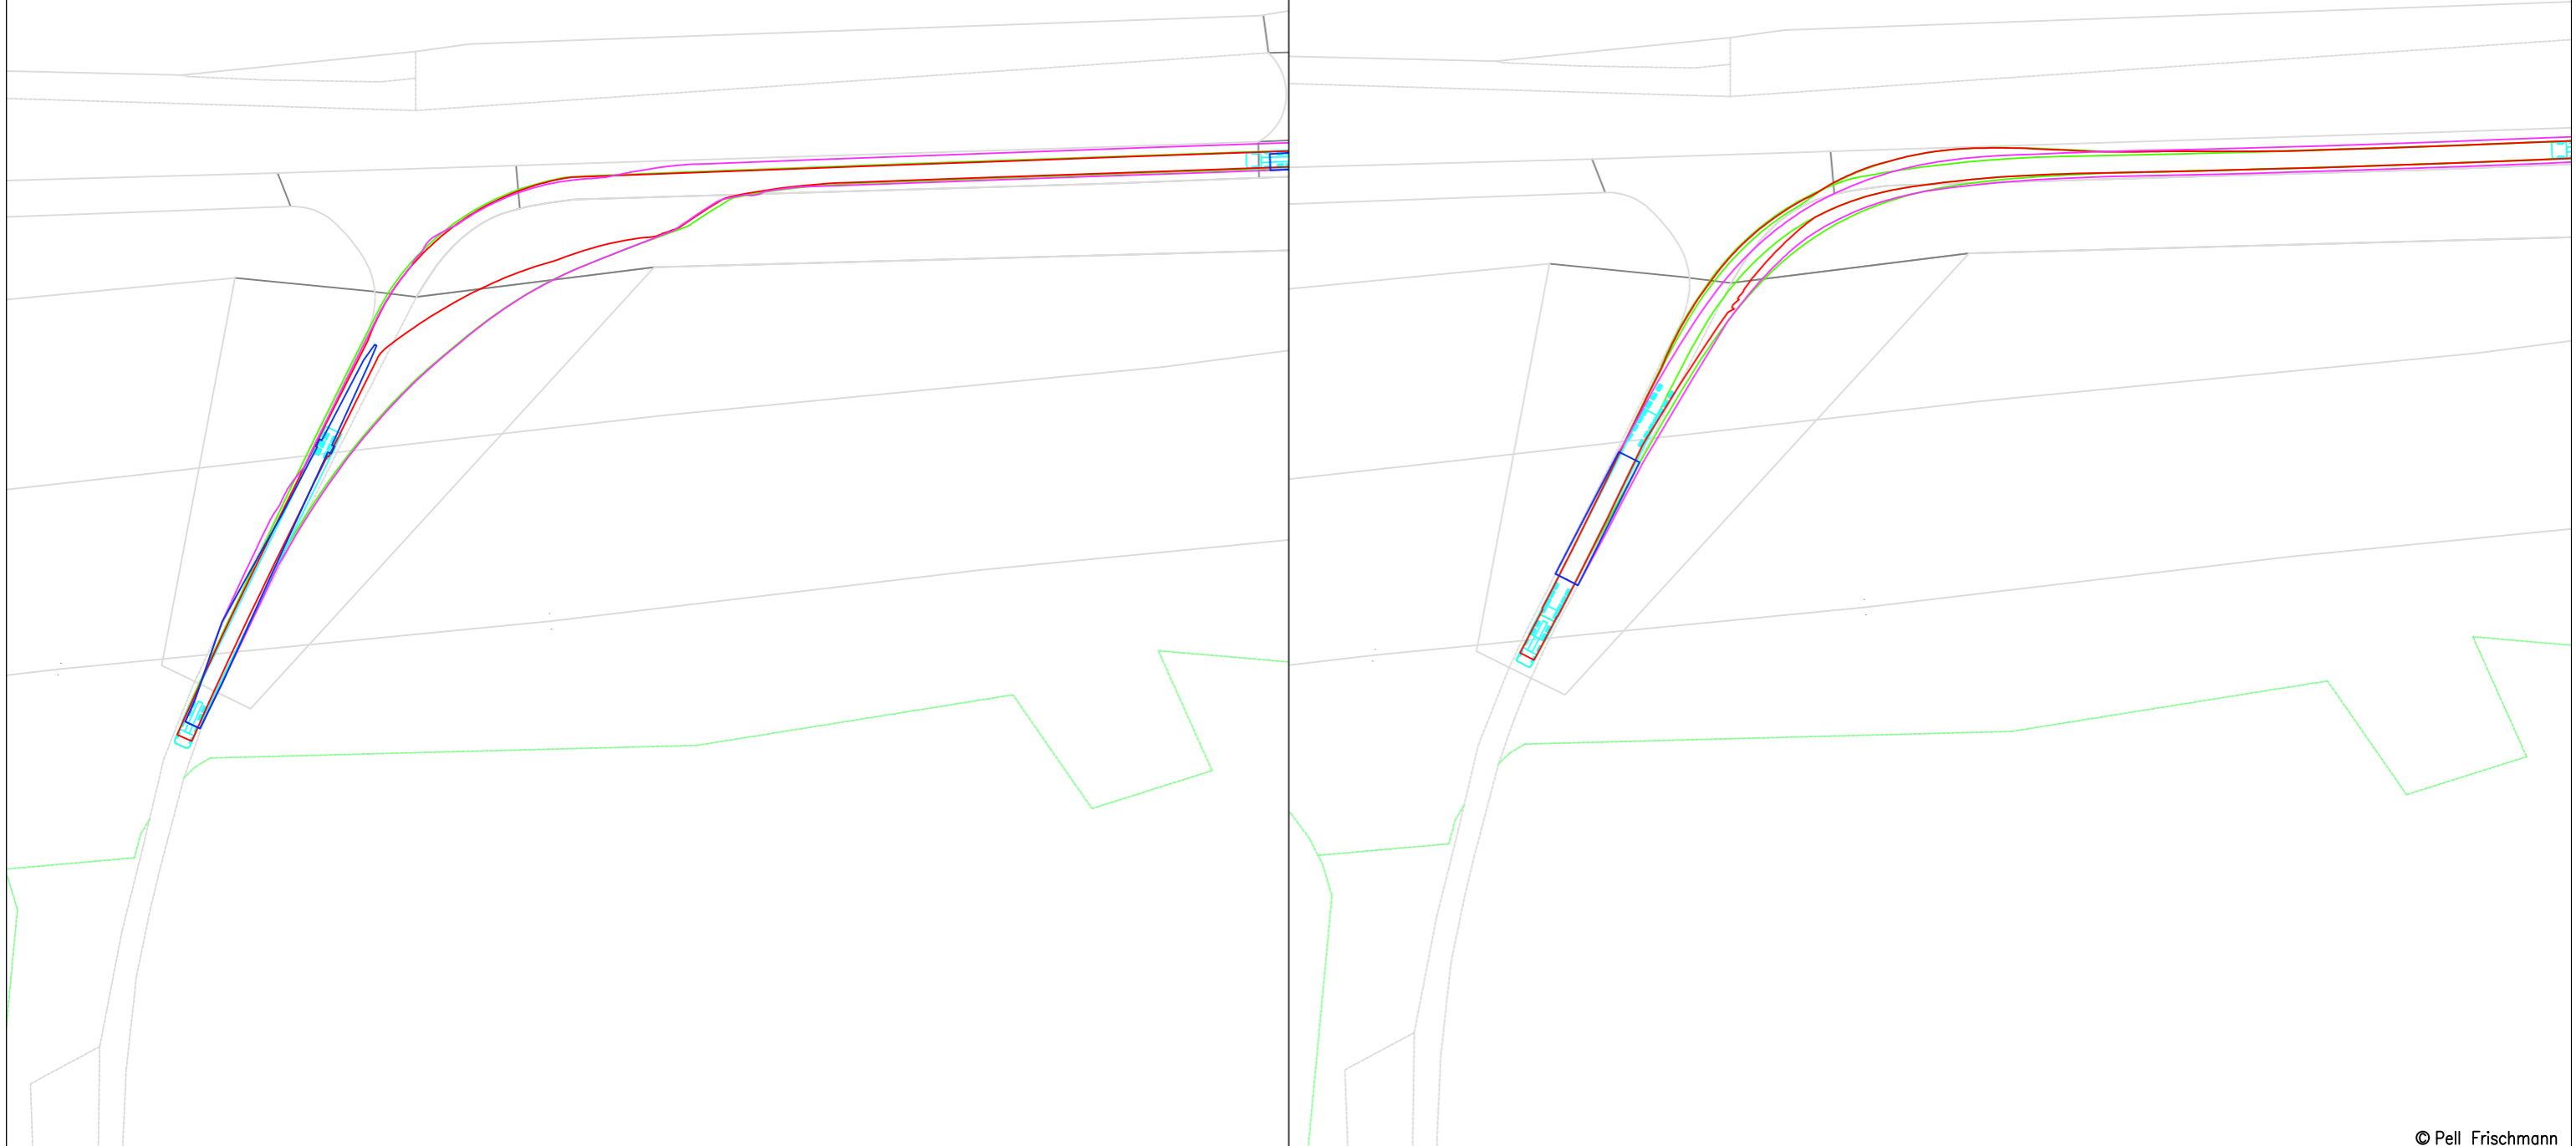

© Pell Frischmann

<b>Pell Frischmann</b> <small>93 GEORGE STREET, EDINBURGH, EH2 3ES</small> <small>Tel: +44 (0)131 240 1270</small> <small>Email: ptedinburgh@pellfrischmann.com</small> <small>www.pellfrischmann.com</small>	Project	Balmeanach Wind Farm	Name	Date	Scale	1:1000 @ A3		
	Client		Balmeanach Wind Farm Limited	Drawn	GLJ		19/05/2023	
<b>Key</b> <span style="color:red">—</span> Wheel SPA <span style="color:green">—</span> Body SPA <span style="color:purple">—</span> Load SPA <span style="color:cyan">—</span> Indicative <span style="border:1px solid red; padding:2px;"> </span> Over-run <span style="border:1px solid blue; padding:2px;"> </span> Over-sail	Drawing Title	V136 Blade and Tower	Designed	GB	19/05/2023	File No.	230519 BalmeanachTracking V136.dwg	
	SPA Location	Proposed Access Junction	Checked	GB	19/05/2023	Drawing Status	Draft	
				Point of Interest	69		Revision	1
			Drawing No.	SK48			Notes:	1. All mitigation is subject to confirmation through a test run. 2. This is not a construction drawing and is intended for illustration purposes only.





© Pell Frischmann

<b>Pell Frischmann</b> <small>93 GEORGE STREET, EDINBURGH, EH2 3ES</small> <small>Tel: +44 (0)131 240 1270</small> <small>Email: ptedinburgh@pellfrischmann.com</small> <small>www.pellfrischmann.com</small>	Project	Balmeanach Wind Farm	Name	GLJ	Date	19/05/2023	Scale	1:1000 @ A3		
	Client	Balmeanach Wind Farm Limited	Designed	GB	19/05/2023	Checked	GB	19/05/2023	File No.	230519 BalmeanachTracking V136.dwg
<b>Key</b> <span style="color:red">—</span> Wheel SPA <span style="color:green">—</span> Body SPA <span style="color:magenta">—</span> Load SPA <span style="color:cyan">—</span> Indicative <span style="border: 1px solid red; padding: 2px;"> </span> Over-run <span style="border: 1px solid blue; padding: 2px;"> </span> Over-sail	Drawing Title	V136 Blade and Tower	Point of Interest		69		Drawing Status			Draft
	SPA Location	Proposed Site Access	Drawing No.	Notes: 1. All mitigation is subject to confirmation through a test run. 2. This is not a construction drawing and is intended for illustration purposes only.					Revision	1




© Pell Frischmann

<b>Pell Frischmann</b> <small>93 GEORGE STREET, EDINBURGH, EH2 3ES</small> <small>Tel: +44 (0)131 240 1270</small> <small>Email: ptedinburgh@pellfrischmann.com</small> <small>www.pellfrischmann.com</small>	Project	Balmeanach Wind Farm	Name	GB	Date	19/05/2023	Scale	1:1000 @ A3
	Client	Drawing Title	Point of Interest	Designed	GB	19/05/2023	Drawing Status	Draft
				Checked	GB	19/05/2023		
				Drawing No.	SK48	Revision		
Key	SPA Location	Proposed Site Access	Notes:		1. All mitigation is subject to confirmation through a test run. 2. This is not a construction drawing and is intended for illustration purposes only.			
Wheel SPA (Red line) Body SPA (Green line) Load SPA (Purple line) Indicative (Cyan line) Over-run (Red hatched) Over-sail (Blue hatched)								


Blade

Tower

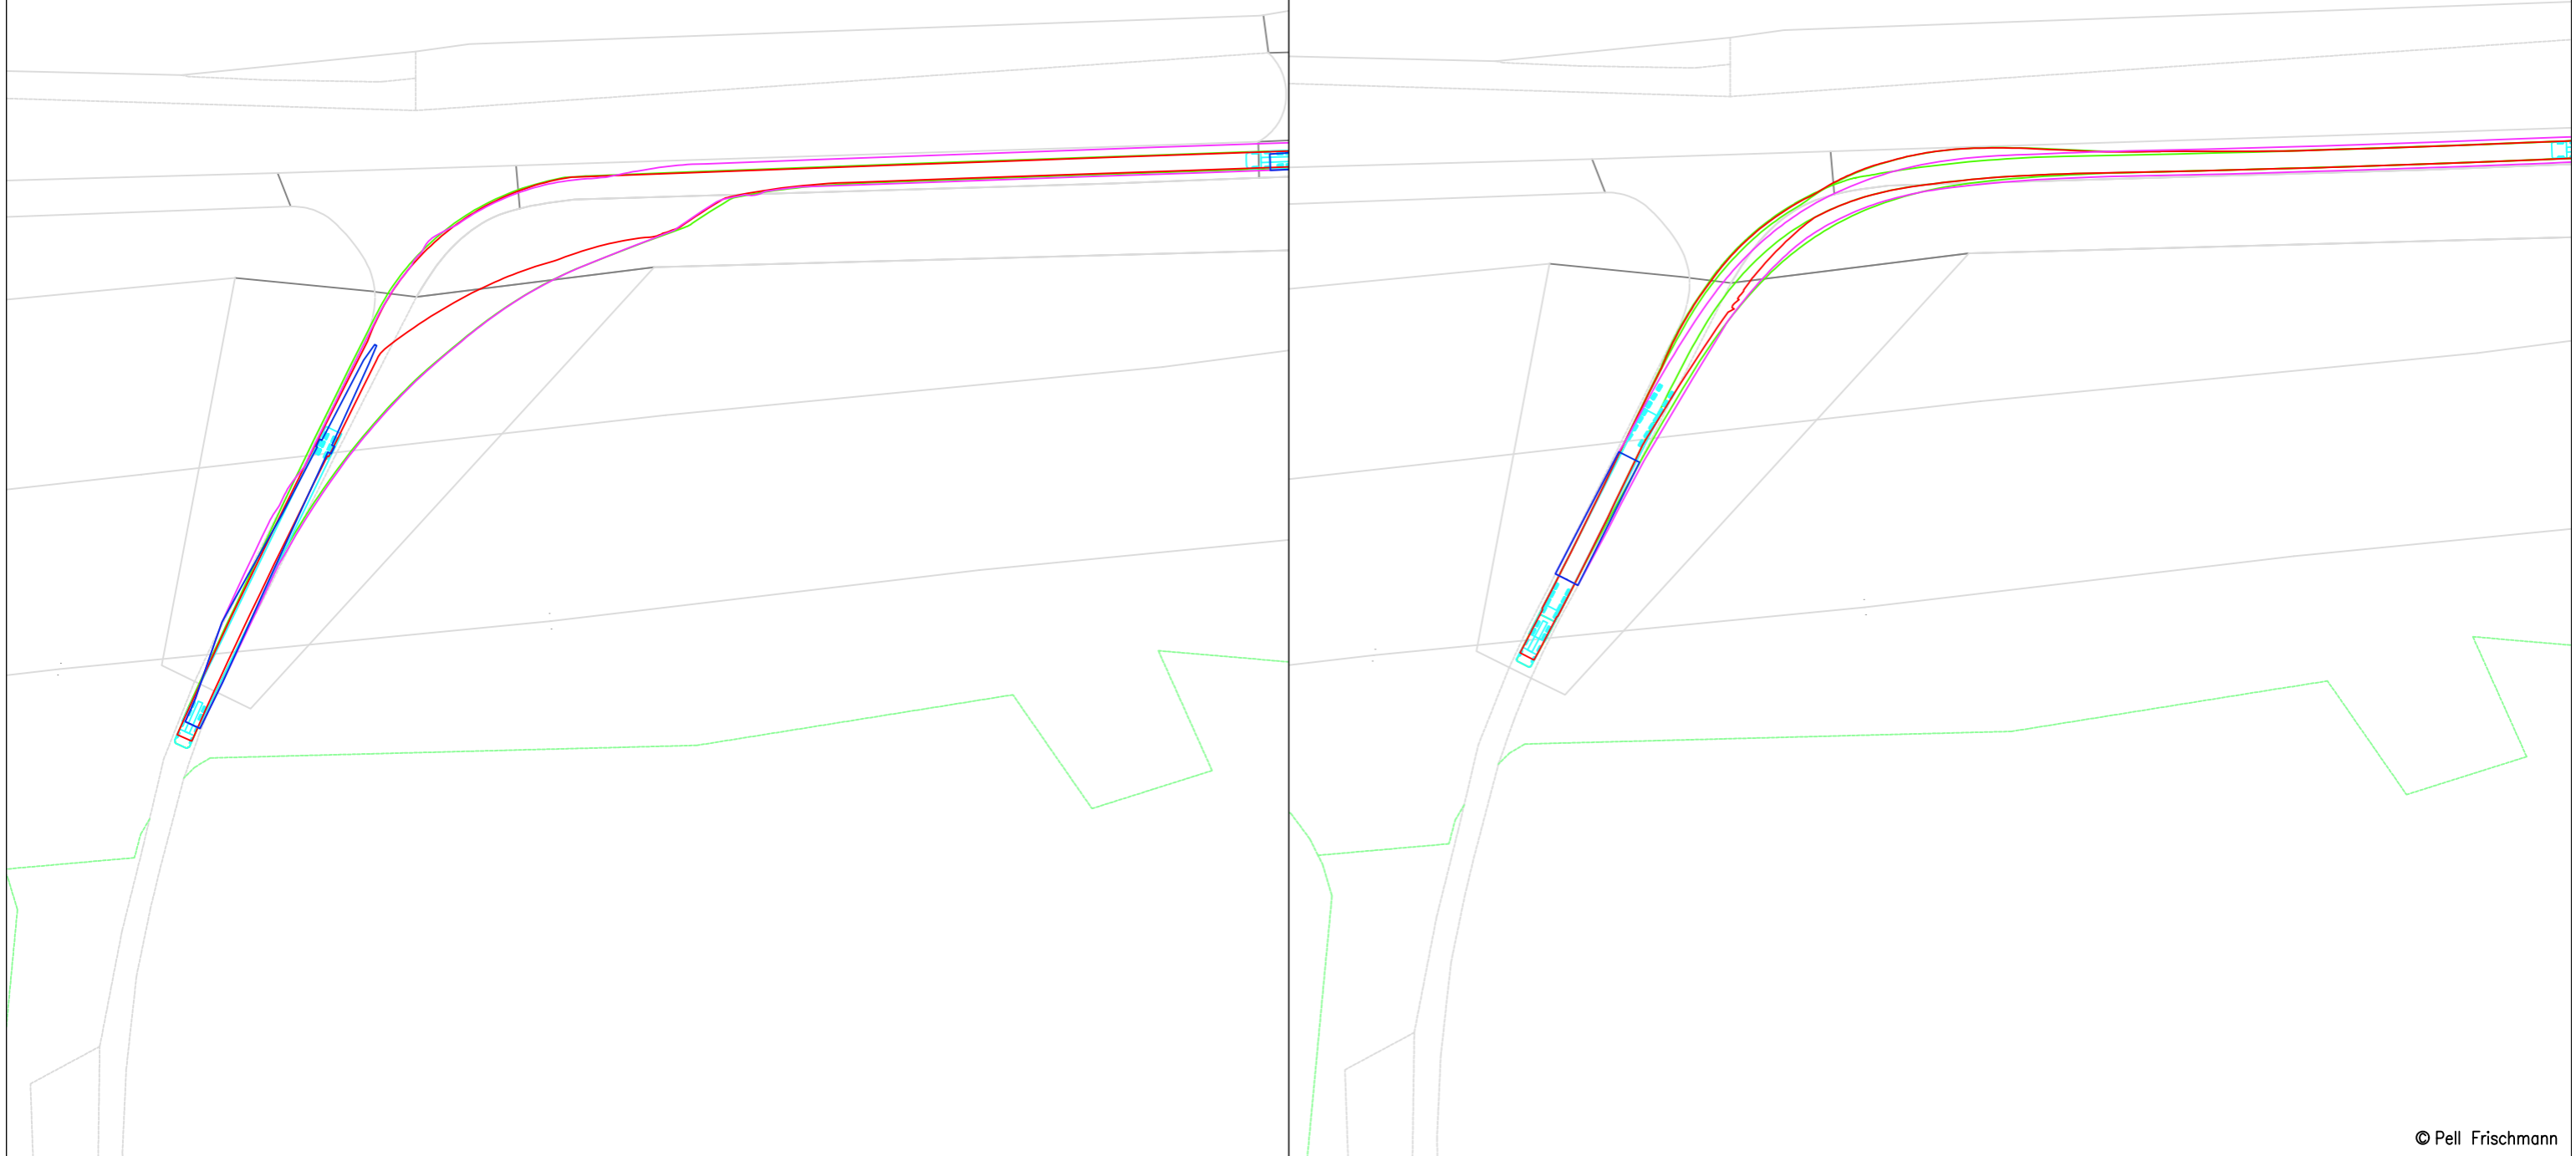

© Pell Frischmann

<b>Pell Frischmann</b> 93 GEORGE STREET, EDINBURGH, EH2 3ES Tel: +44 (0)131 240 1270 Email: ptedinburgh@pellfrischmann.com www.pellfrischmann.com	Project	Balmeanach Wind Farm	Drawn	GB	19/05/2023	Scale	1:1000 @ A3	
	Client	Balmeanach Wind Farm Limited	Designed	GB	19/05/2023	File No.	230519 Balmeanach Access.dwg	
<b>Key</b>  Wheel SPA   Body SPA   Load SPA   Indicative   Over-run   Over-sail	Drawing Title	V136 Blade and Tower	Checked	GB	19/05/2023	Drawing Status	Draft	
	SPA Location	Proposed Site Access – Swept Path Assessment	Point of Interest	69		Drawing No.	SK48A	
			Notes:	1. All mitigation is subject to confirmation through a test run. 2. This is not a construction drawing and is intended for illustration purposes only.				Revision

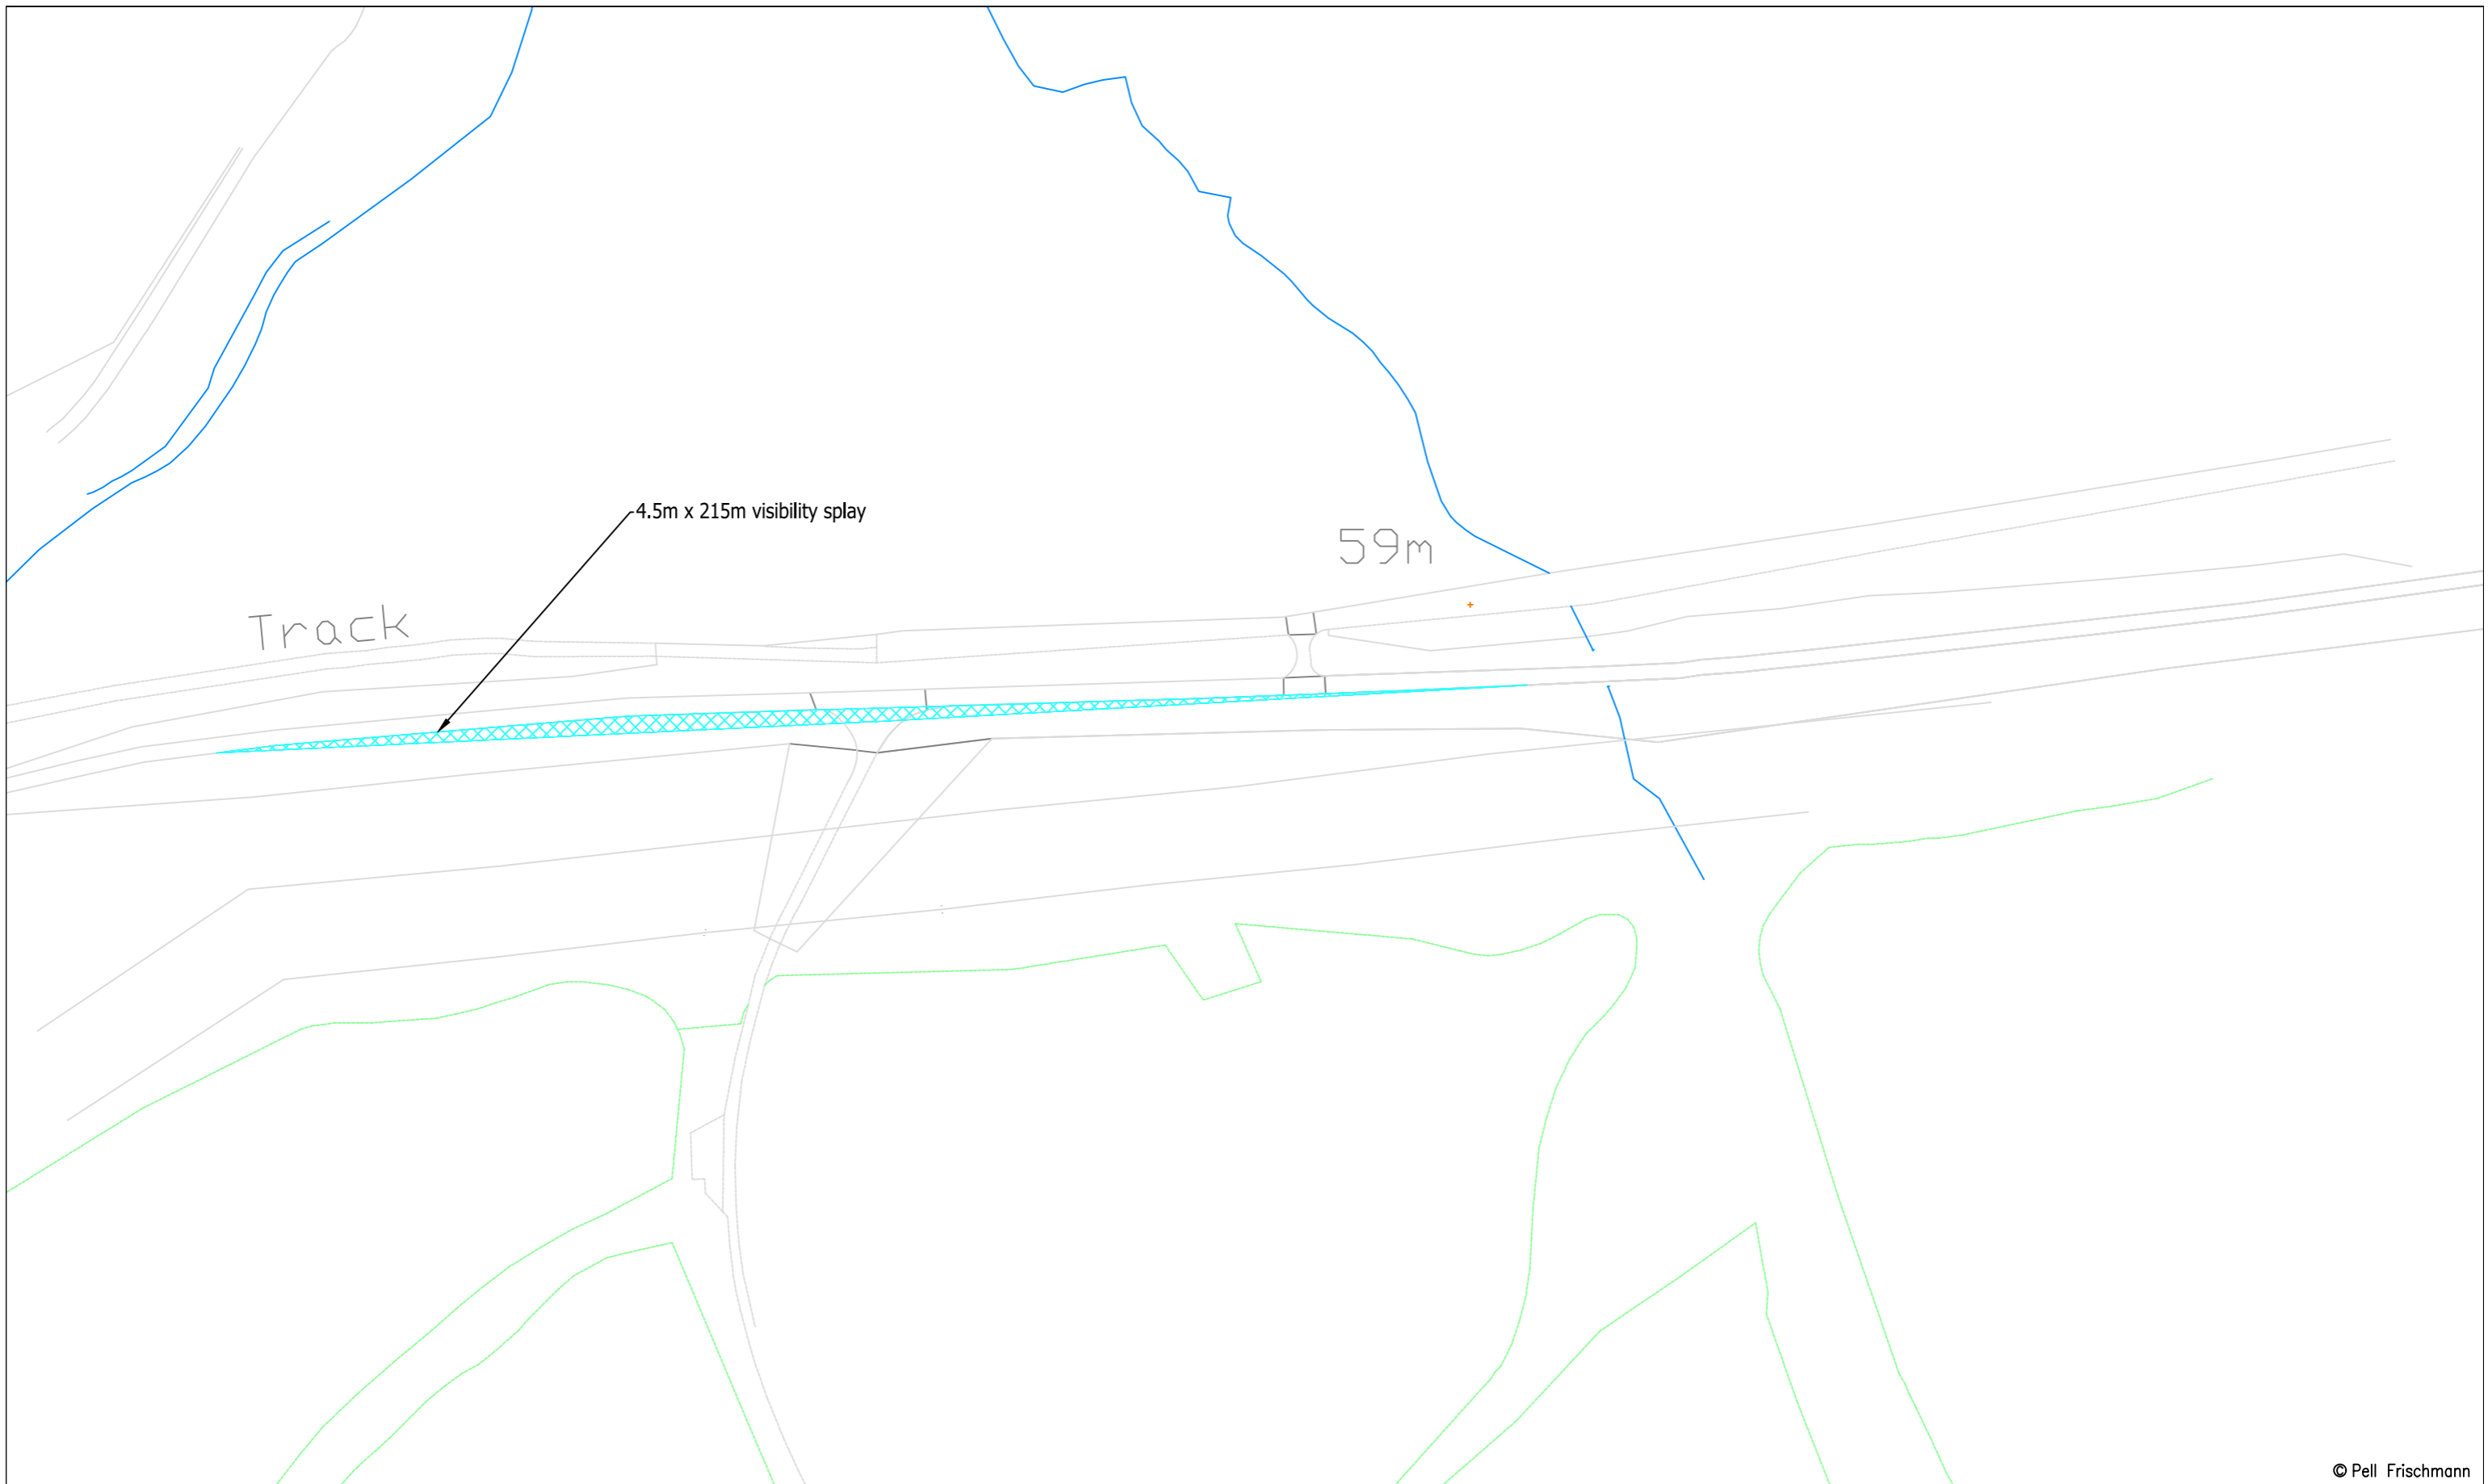

© Pell Frischmann

<b>Pell Frischmann</b> <small>93 GEORGE STREET, EDINBURGH, EH2 3ES</small> <small>Tel: +44 (0)131 240 1270</small> <small>Email: ptedinburgh@pellfrischmann.com</small> <small>www.pellfrischmann.com</small>	Project	Balmeanach Wind Farm	Name	GB	Date	19/05/2023	Scale	1:2000 @ A3
	Client	Balmeanach Wind Farm Limited	Designed	GB	19/05/2023	File No.	230519 Balmeanach Access.dwg	
<b>Key</b> Wheel SPA Body SPA Load SPA Indicative Over-run Over-sail	Drawing Title	V136 Blade and Tower	Checked	GB	19/05/2023	Drawing Status	Draft	
	SPA Location	Proposed Site Access – Visibility Splay	Point of Interest	69		Revision	1	
			Drawing No.	SK48B		Notes:	1. All mitigation is subject to confirmation through a test run. 2. This is not a construction drawing and is intended for illustration purposes only.	