


SECTION
SCALE 1:500

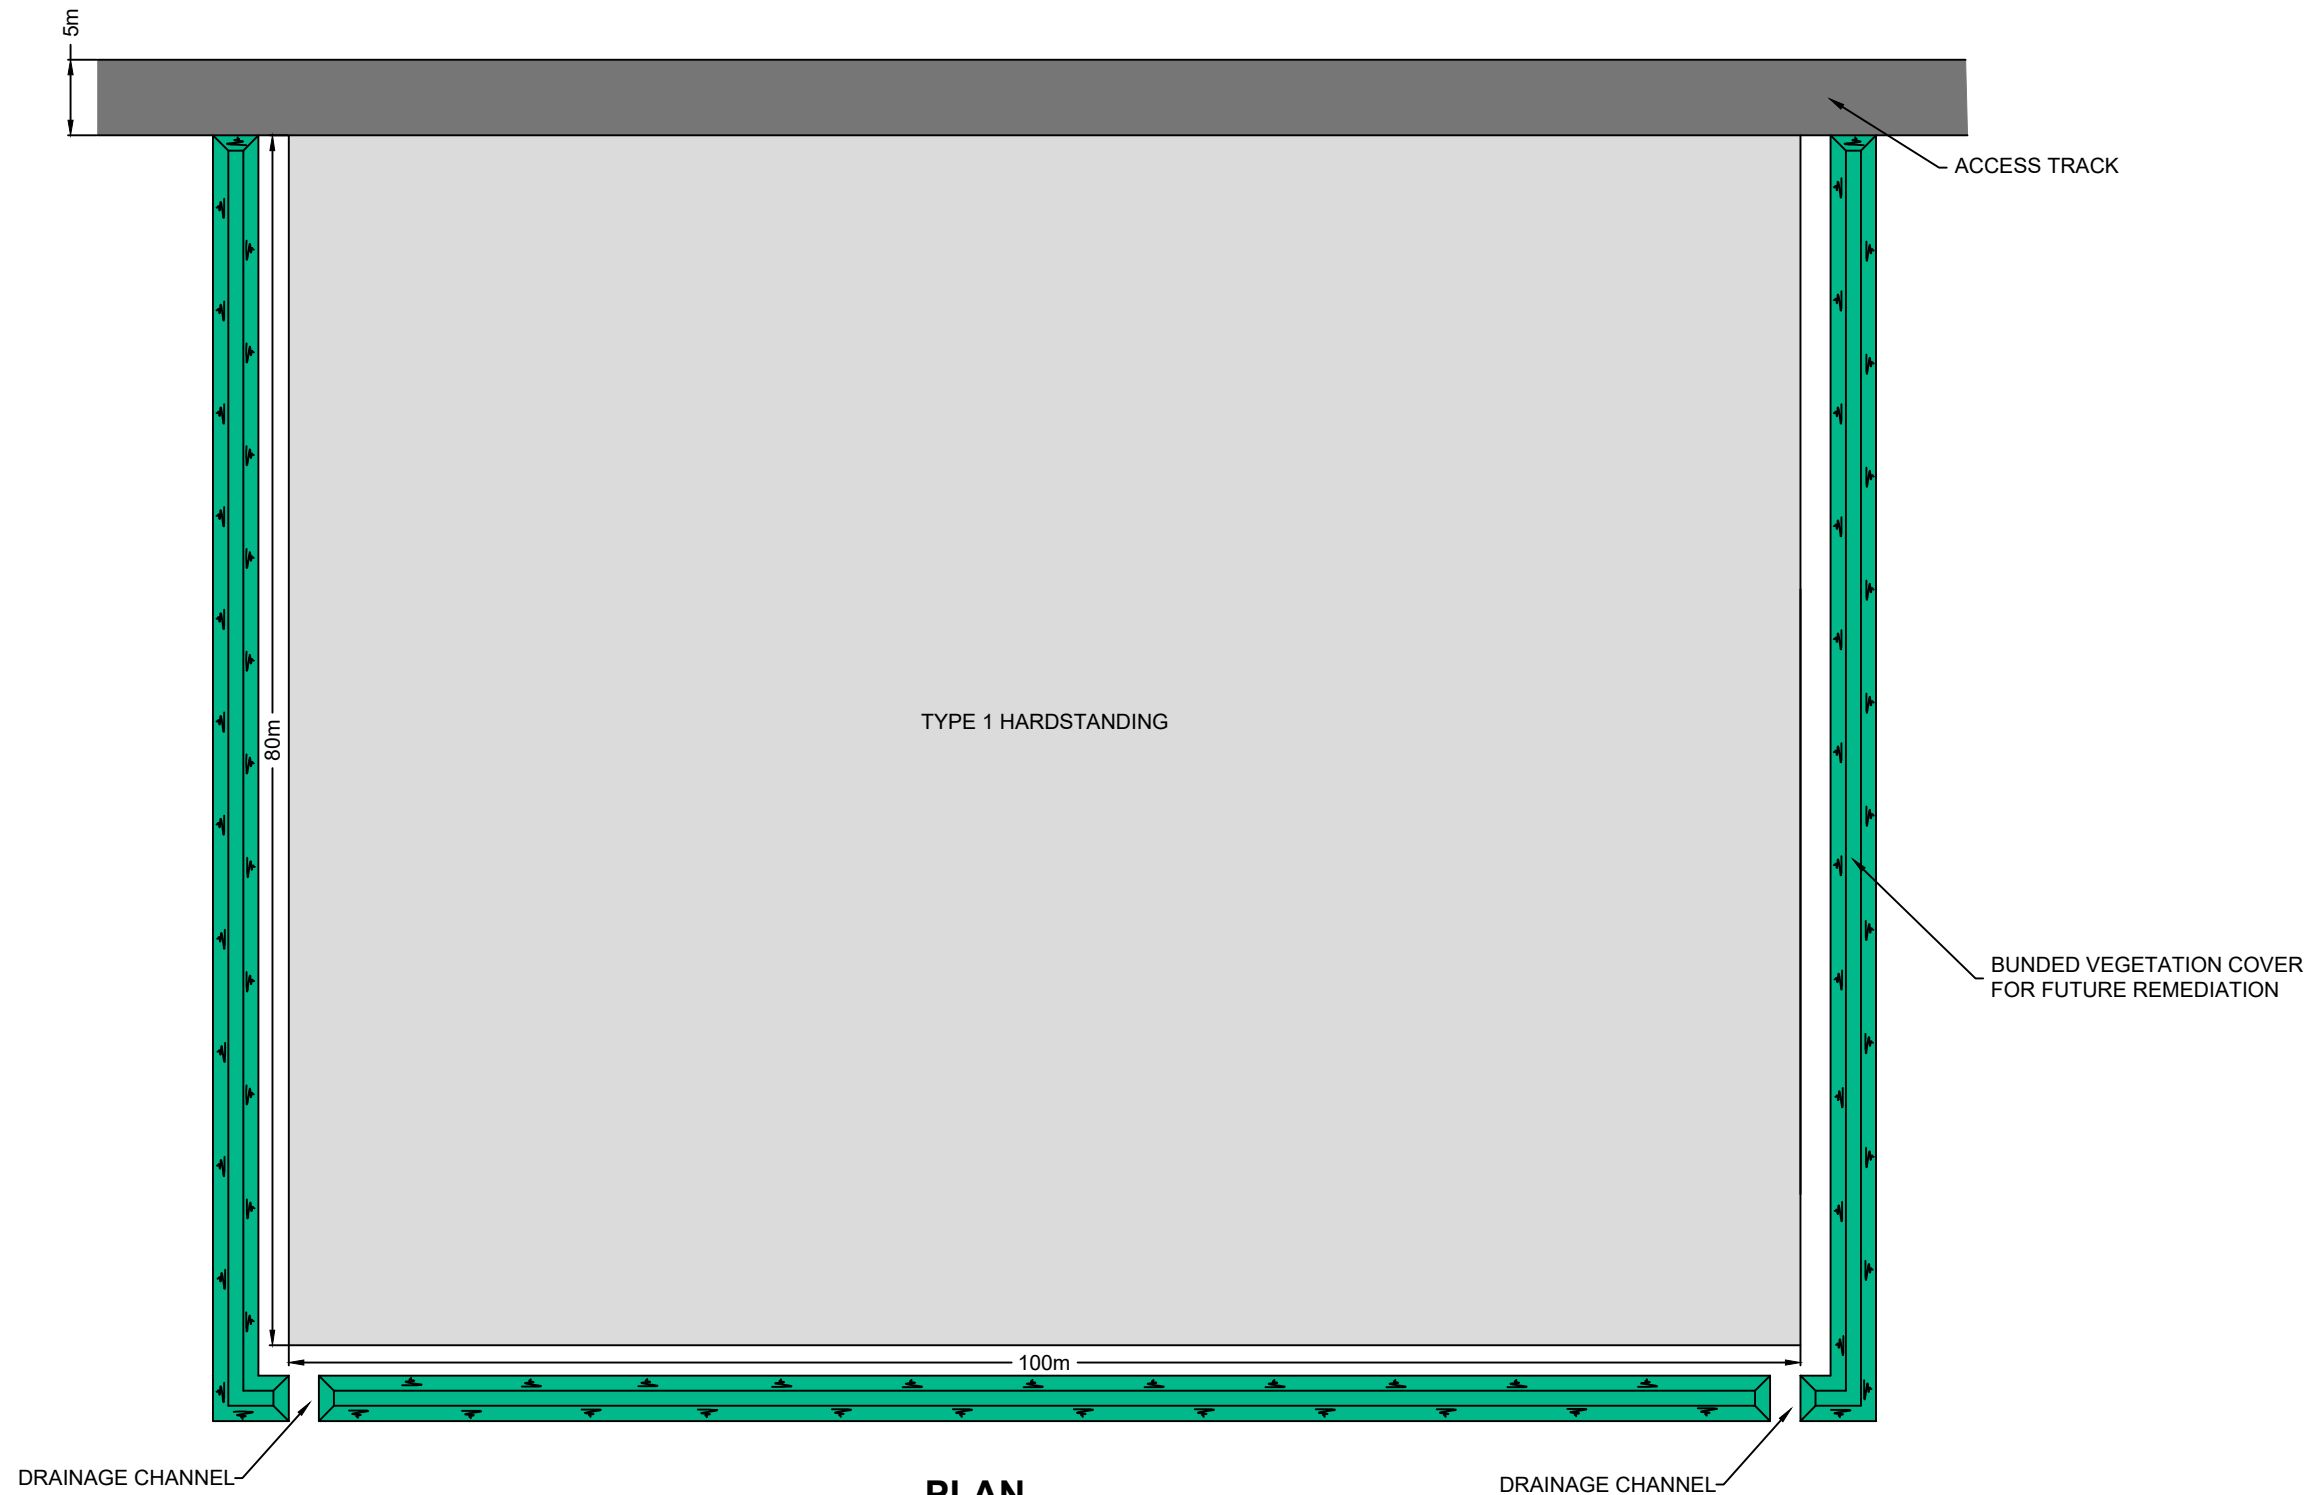

PLAN
SCALE 1:500

**BALMEANACH
WIND FARM LIMITED**



4/5 LOCHSIDE VIEW
EDINBURGH PARK
EDINBURGH
EH12 9DH
T: +44 (0)131 335 6830
www.slrconsulting.com

BALMEANACH WIND FARM - EIA
DESCRIPTION OF DEVELOPMENT
INDICATIVE CONSTRUCTION
COMPOUND

FIGURE 3.10

Scale
1:500 @ A3

Date
MAY 2023