



PLAN

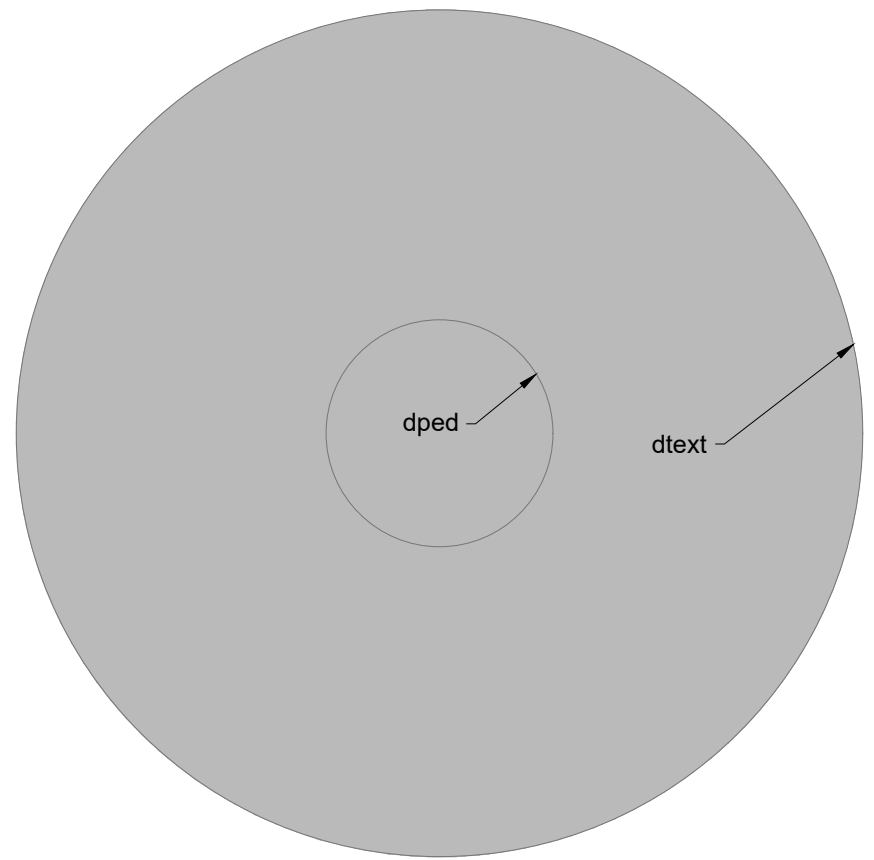

SECTION

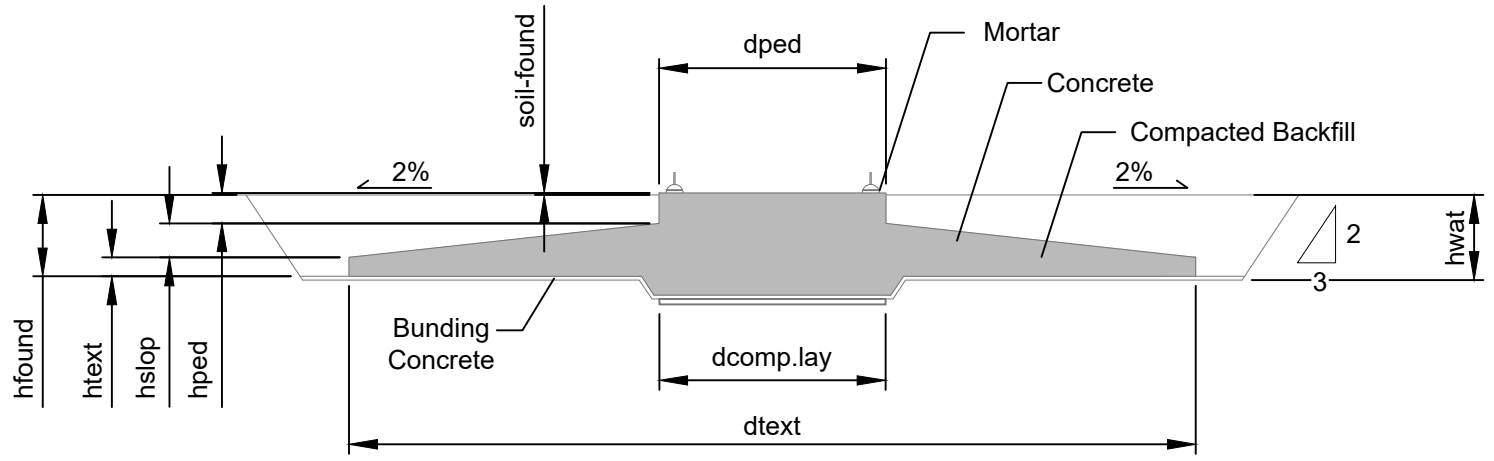

dtext (m)	dped (m)	hfound (m)	hext (m)	hped (m)	hwat (m)	Concrete C35 (m <sup>3</sup> )	Concrete C50 (m <sup>3</sup> )	Reinforcement (Ton)	Excavation (m <sup>3</sup> )	Backfill (m <sup>3</sup> )
22.40	6	3	0.5	0.8	2.2	496	23	62	1850	1331

NOTES

**BALMEANACH  
WIND FARM LIMITED**



4/5 LOCHSIDE VIEW  
EDINBURGH PARK  
EDINBURGH  
EH12 9DH

T: +44 (0)131 335 6830  
www.slrconsulting.com

BALMEANACH WIND FARM - EIA  
DESCRIPTION OF DEVELOPMENT  
**INDICATIVE TURBINE FOUNDATION**

**FIGURE 3.4**

Scale 1:200 @ A3

Date MAY 2023

428.V11223.00001.FIG3.4.REV0\_INDICATIVE\_TURBINE\_FOUNDATIONS.dwg