
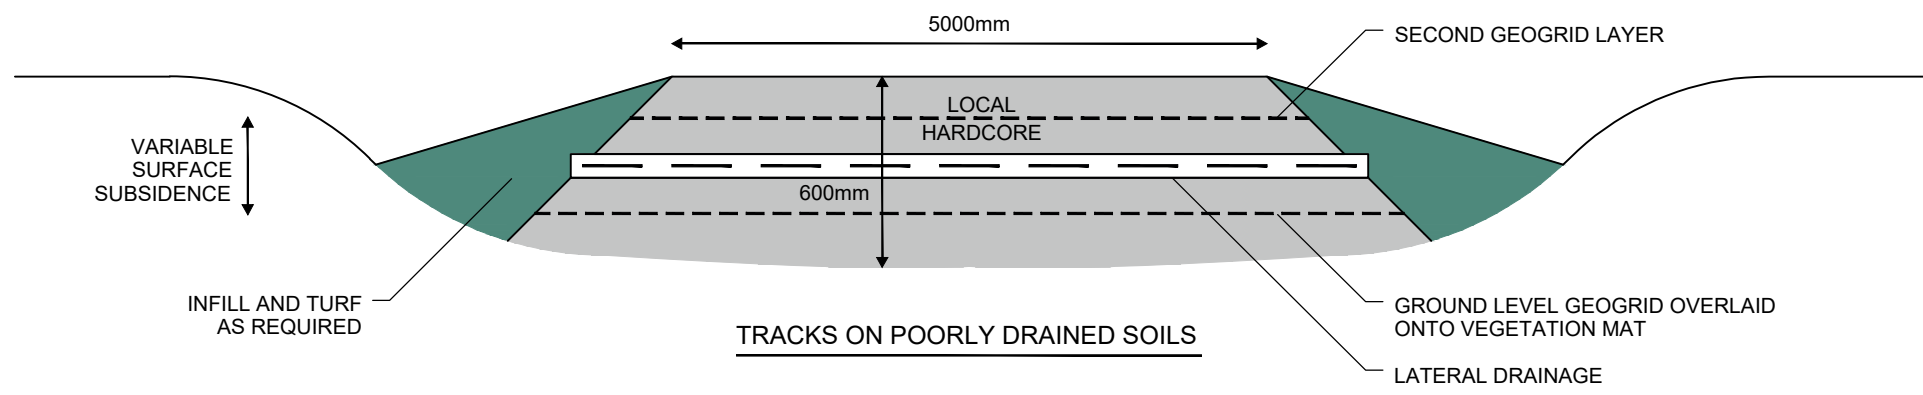
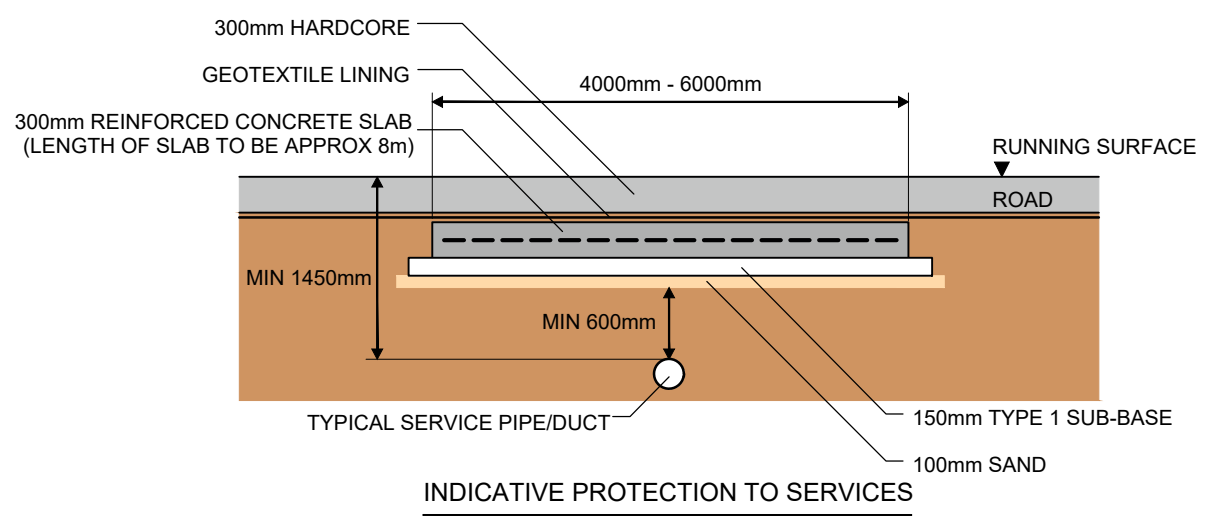


428.V11223.00001.FIG3.5.REV0_INDICATIVE_TRACK_DETAIL.dwg

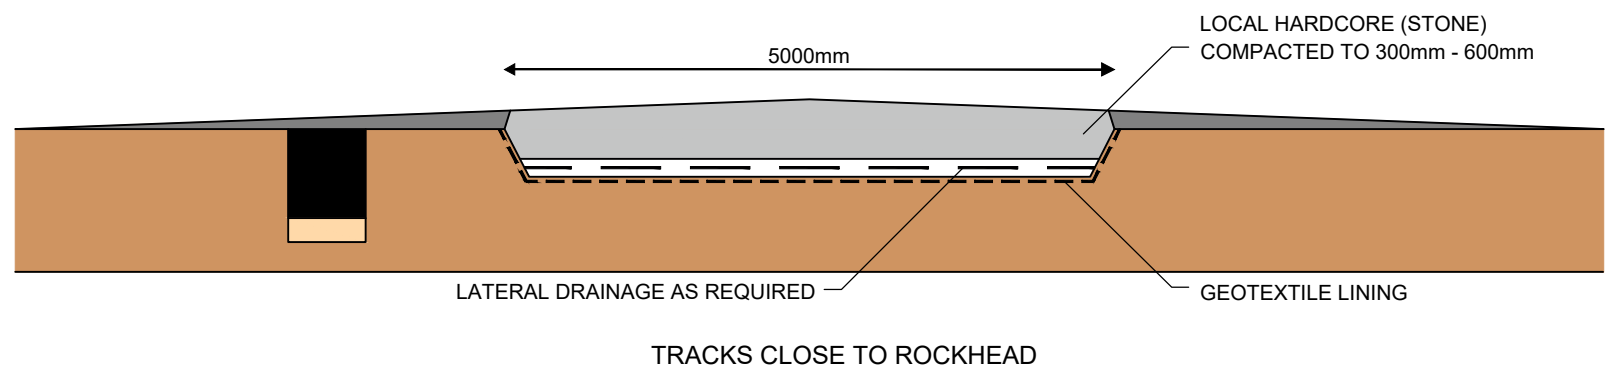

- NOTES
1. THE TRACKS AND CRANE PADS DRAINAGE SYSTEM SHALL BE DESIGNED TO CONTROL AND DISSIPATE THE FLOW OF SURFACE WATER ALONG AND UNDER THE TRACKS SO AS TO SELF-DRAIN.
 2. ALL CULVERTS UNDER TRACKS AND STORM WATER FACILITIES SHALL BE DESIGNED TO ACCOMMODATE THE DESIGN STORM WATER EVENT RUNOFF AND THE MAXIMUM EXPECTED WHEEL LOADS FOR THE EQUIPMENT DURING THE CONSTRUCTION AND OPERATION OF THE PROPOSED DEVELOPMENT.

**BALMEANACH
WIND FARM LIMITED**

SLR

4/5 LOCHSIDE VIEW
EDINBURGH PARK
EDINBURGH
EH12 9DH

T: +44 (0)131 335 6830
www.slrconsulting.com

BALMEANACH WIND FARM - EIA
DESCRIPTION OF DEVELOPMENT
INDICATIVE TRACK DETAIL

FIGURE 3.5

Scale 1:50 @ A3 Date MAY 2023