


428.V11223.00001.FIG3.6.REV0_INDICATIVE_CRANE_HARDSTANDING.dwg

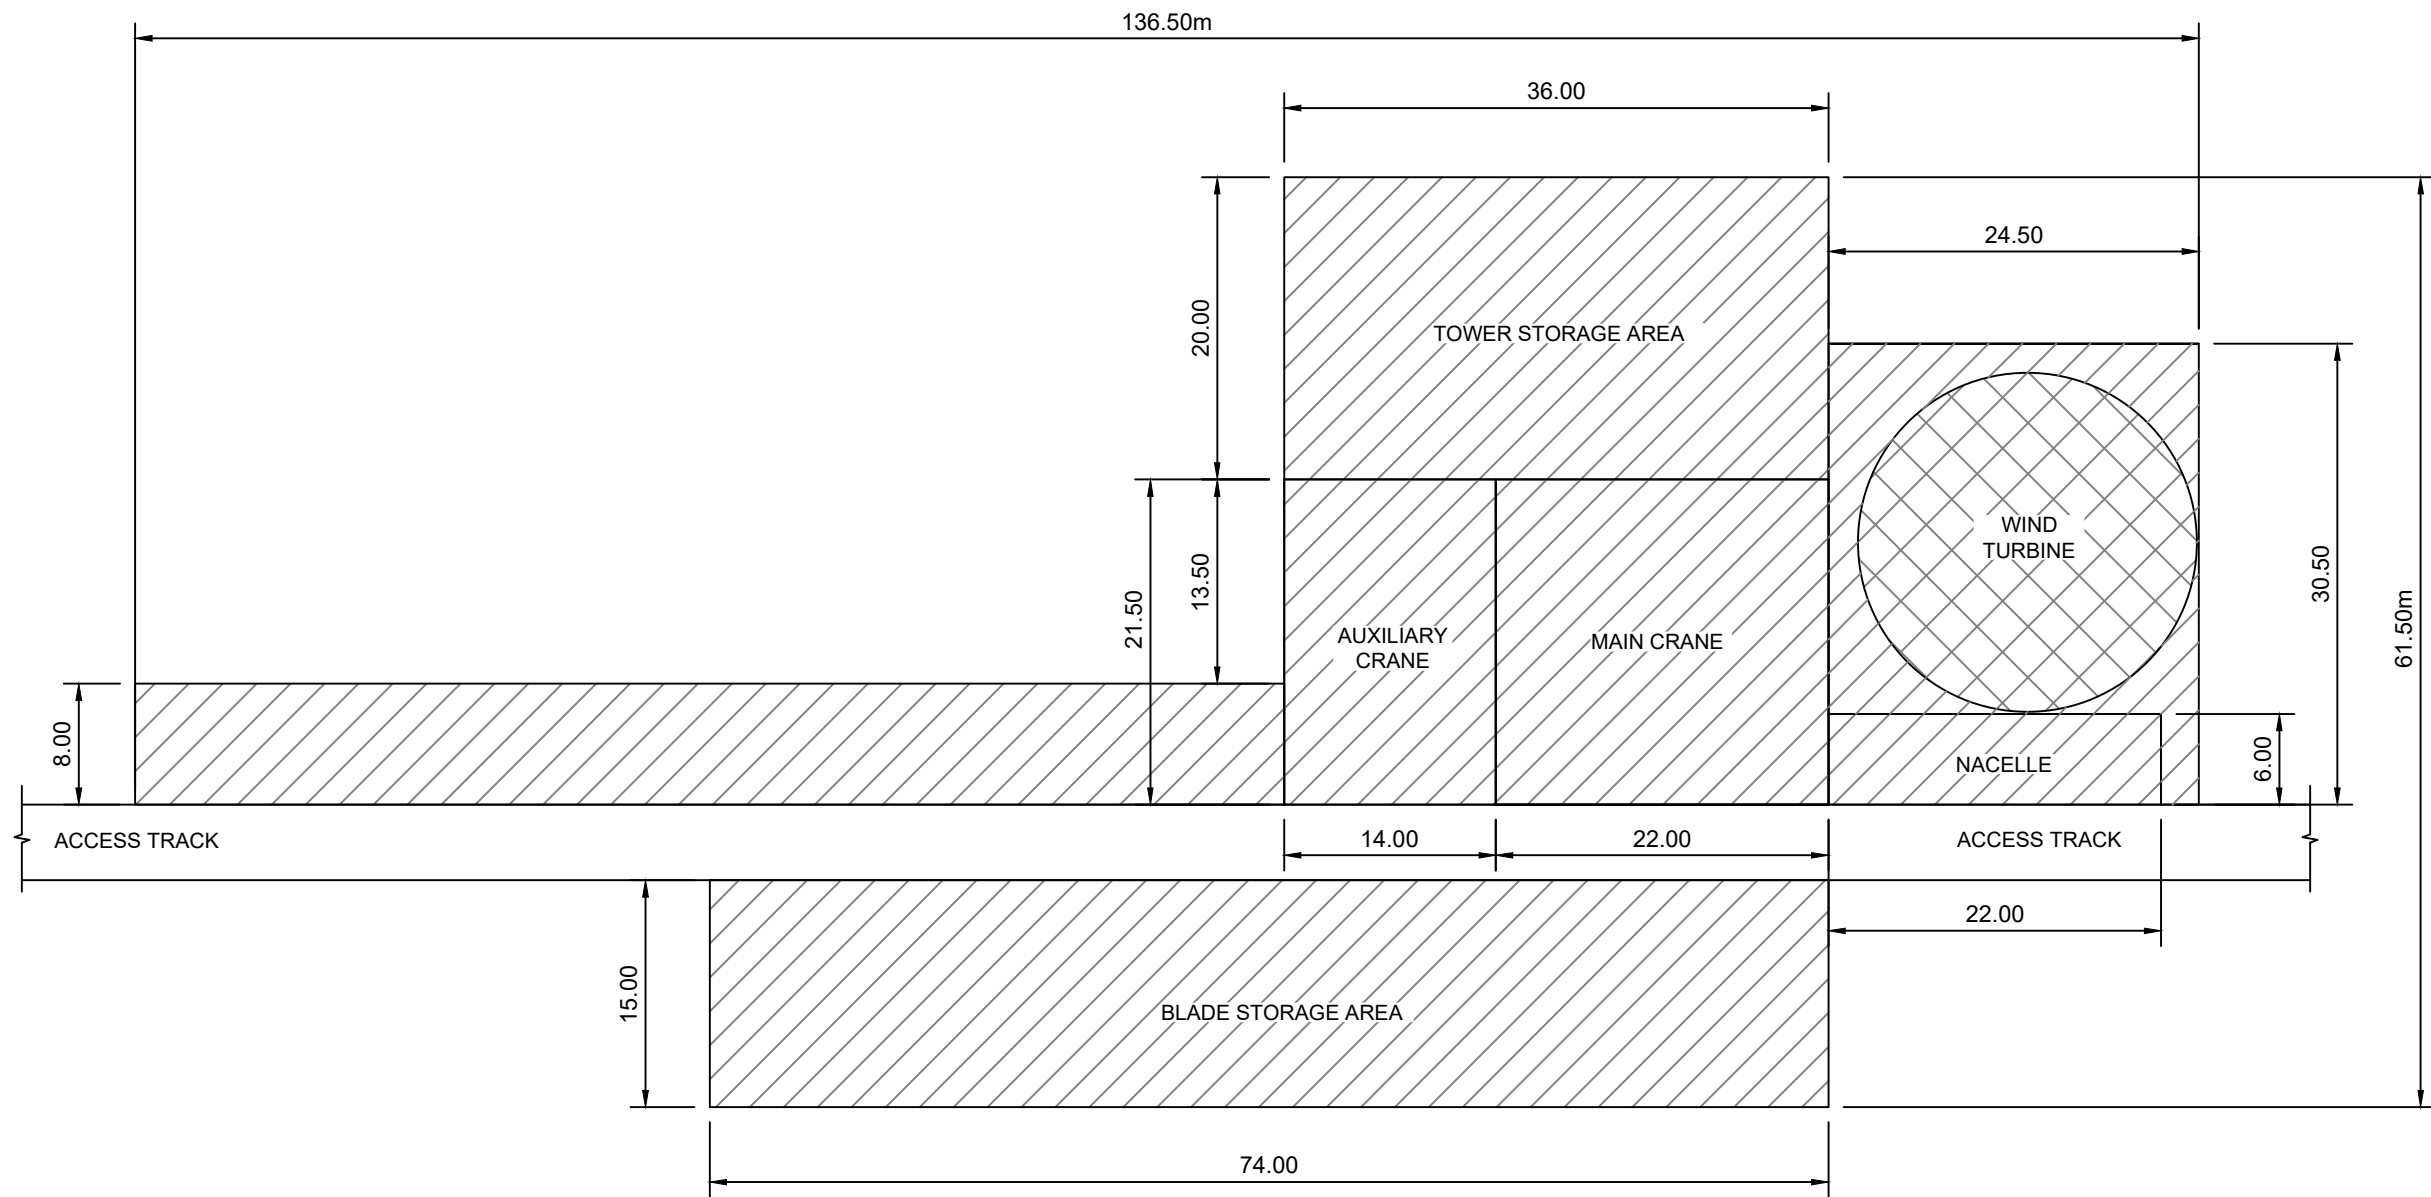

NOTES

**BALMEANACH
WIND FARM LIMITED**

SLR 4/5 LOCHSIDE VIEW
EDINBURGH PARK
EDINBURGH
EH12 9DH
T: +44 (0)131 335 6830
www.slrconsulting.com

BALMEANACH WIND FARM - EIA
DESCRIPTION OF DEVELOPMENT
INDICATIVE CRANE HARDSTANDING

FIGURE 3.6

Scale 1:500 @ A3 Date MAY 2023