


428.V11223.00001.FIG3.8.REV0_INDICATIVE_SUBSTATION_COMPOUND.dwg

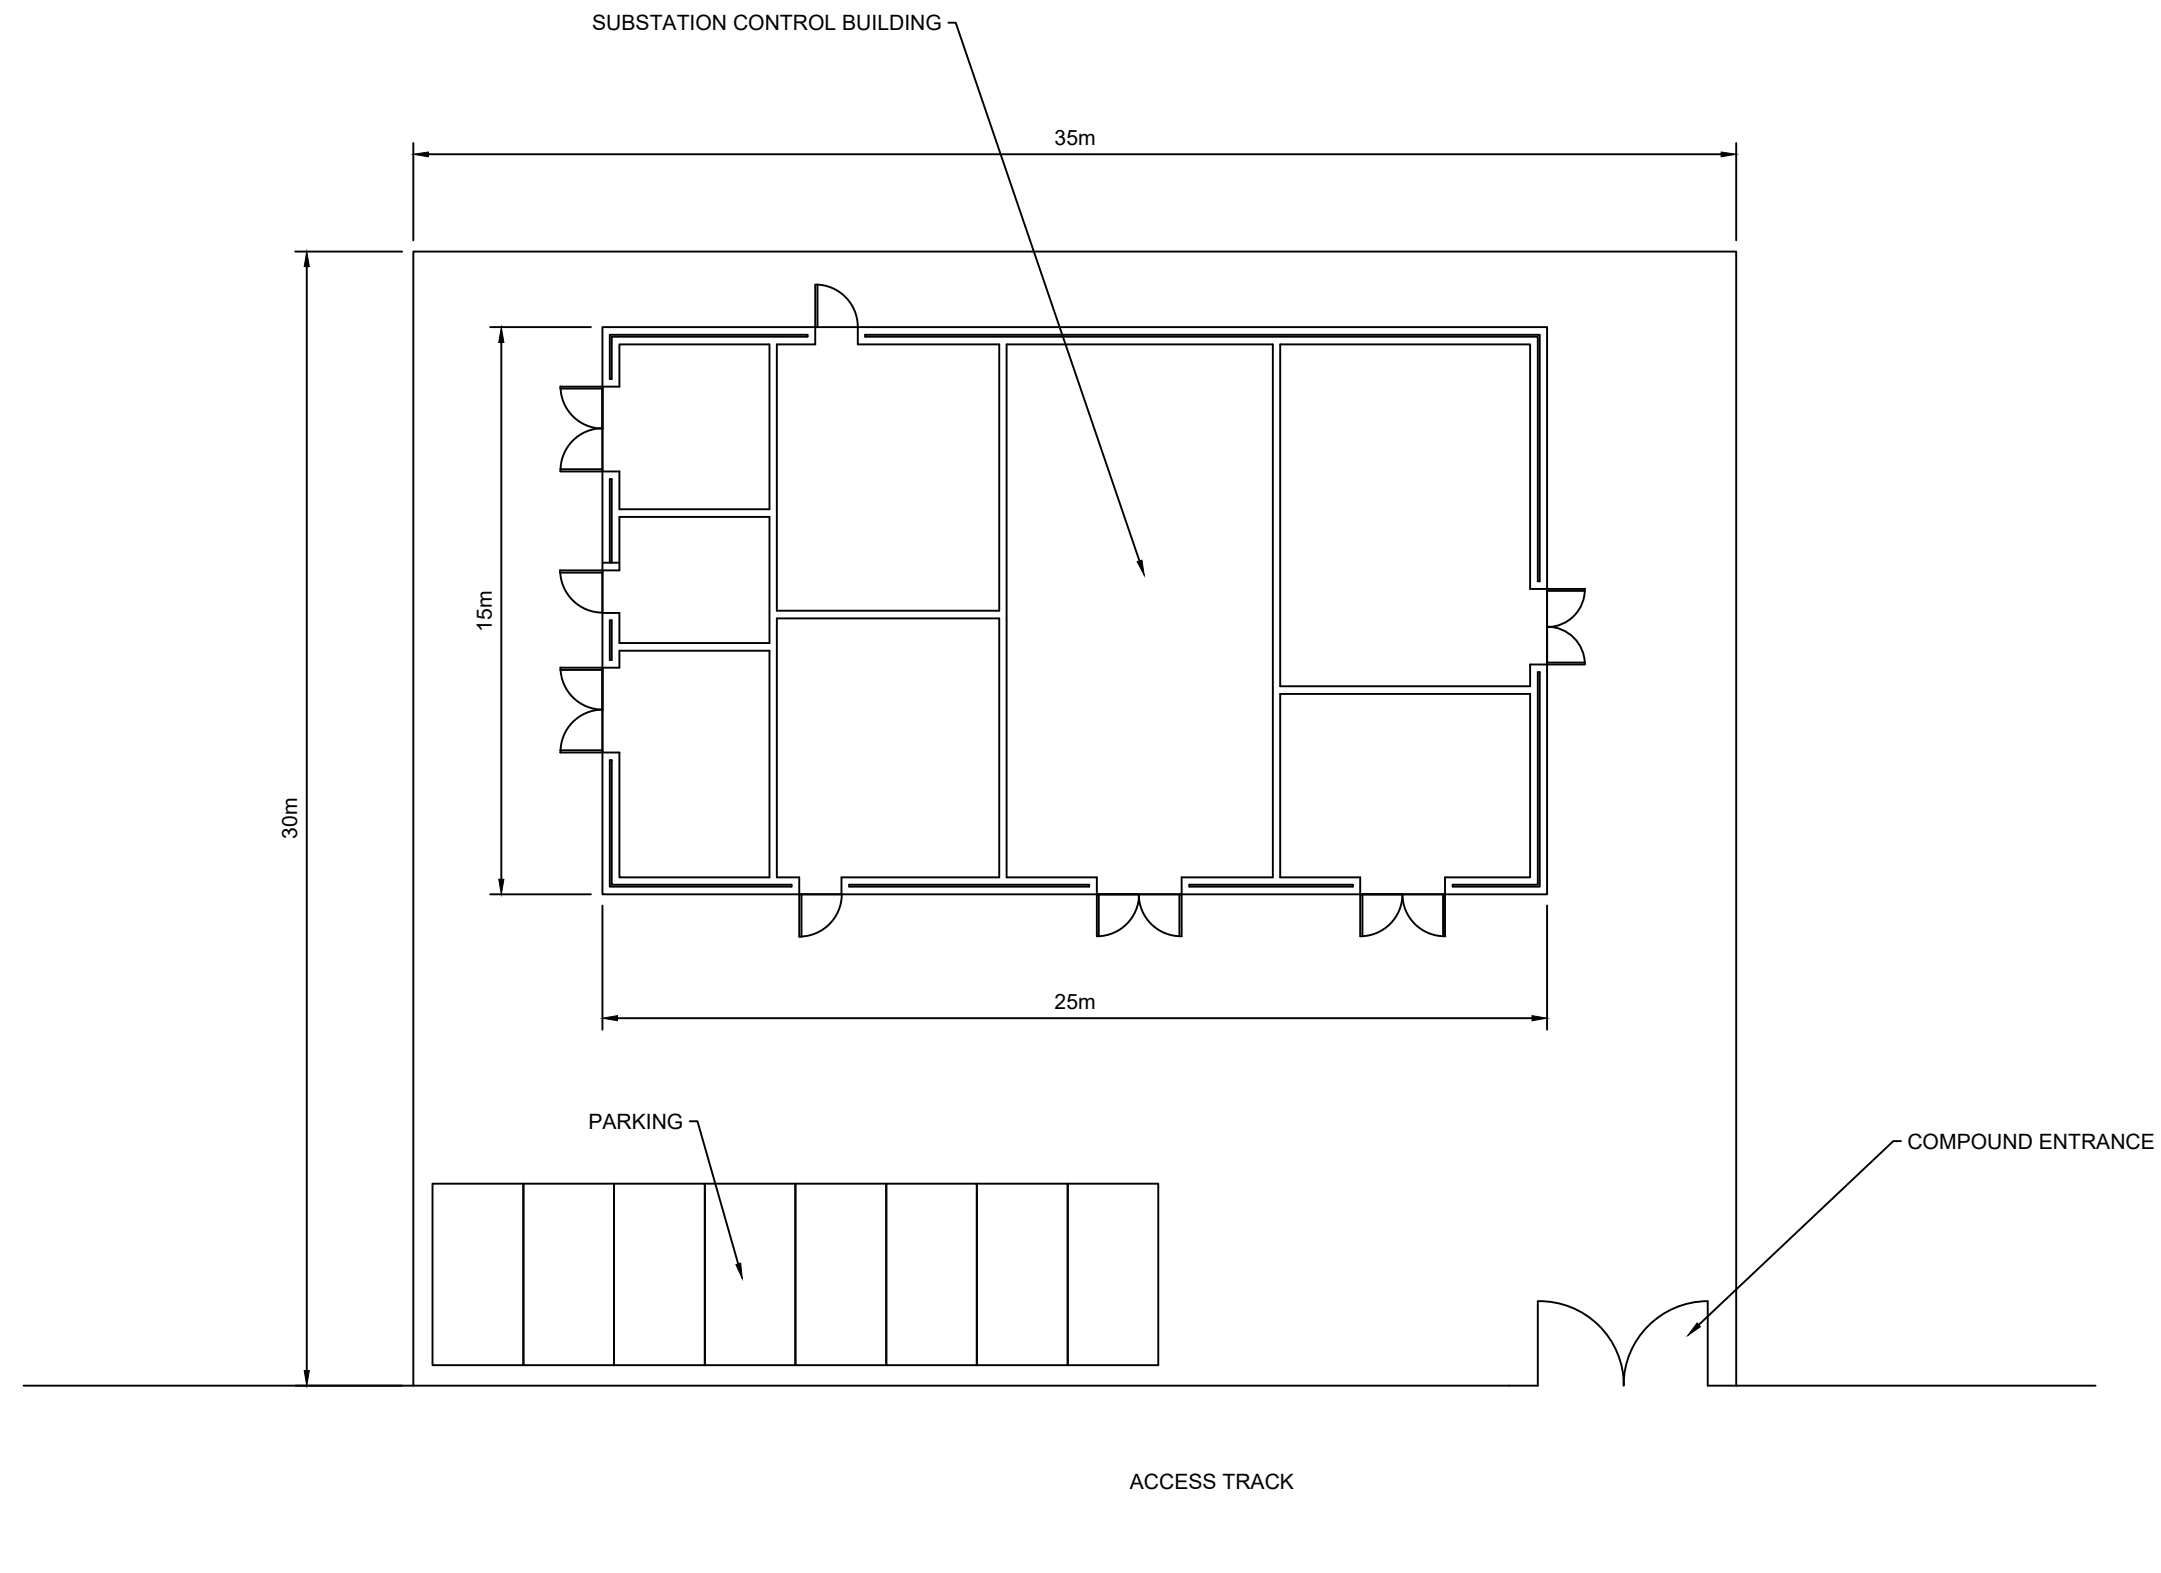

**BALMEANACH
WIND FARM LIMITED**



4/5 LOCHSIDE VIEW
EDINBURGH PARK
EDINBURGH
EH12 9DH
T: +44 (0)131 335 6830
www.slrconsulting.com

BALMEANACH WIND FARM - EIA
DESCRIPTION OF DEVELOPMENT
INDICATIVE SUBSTATION
COMPOUND

FIGURE 3.8

Scale
1:200 @ A3

Date
MAY 2023