

# Drummarnock Wind Farm

wind2


Figure 1-2  
Site Layout

## Key

- Site boundary
- Proposed turbine
- Watercourse crossing

## Infrastructure

- Crane hardstanding
- Auxiliary crane hardstanding
- Blade storage area
- Nacelle storage area
- Tower storage area
- Boom assembly area
- Turning head
- Substation
- Construction compound
- Onsite access track - cut
- Onsite access track - floating
- Borrow pit

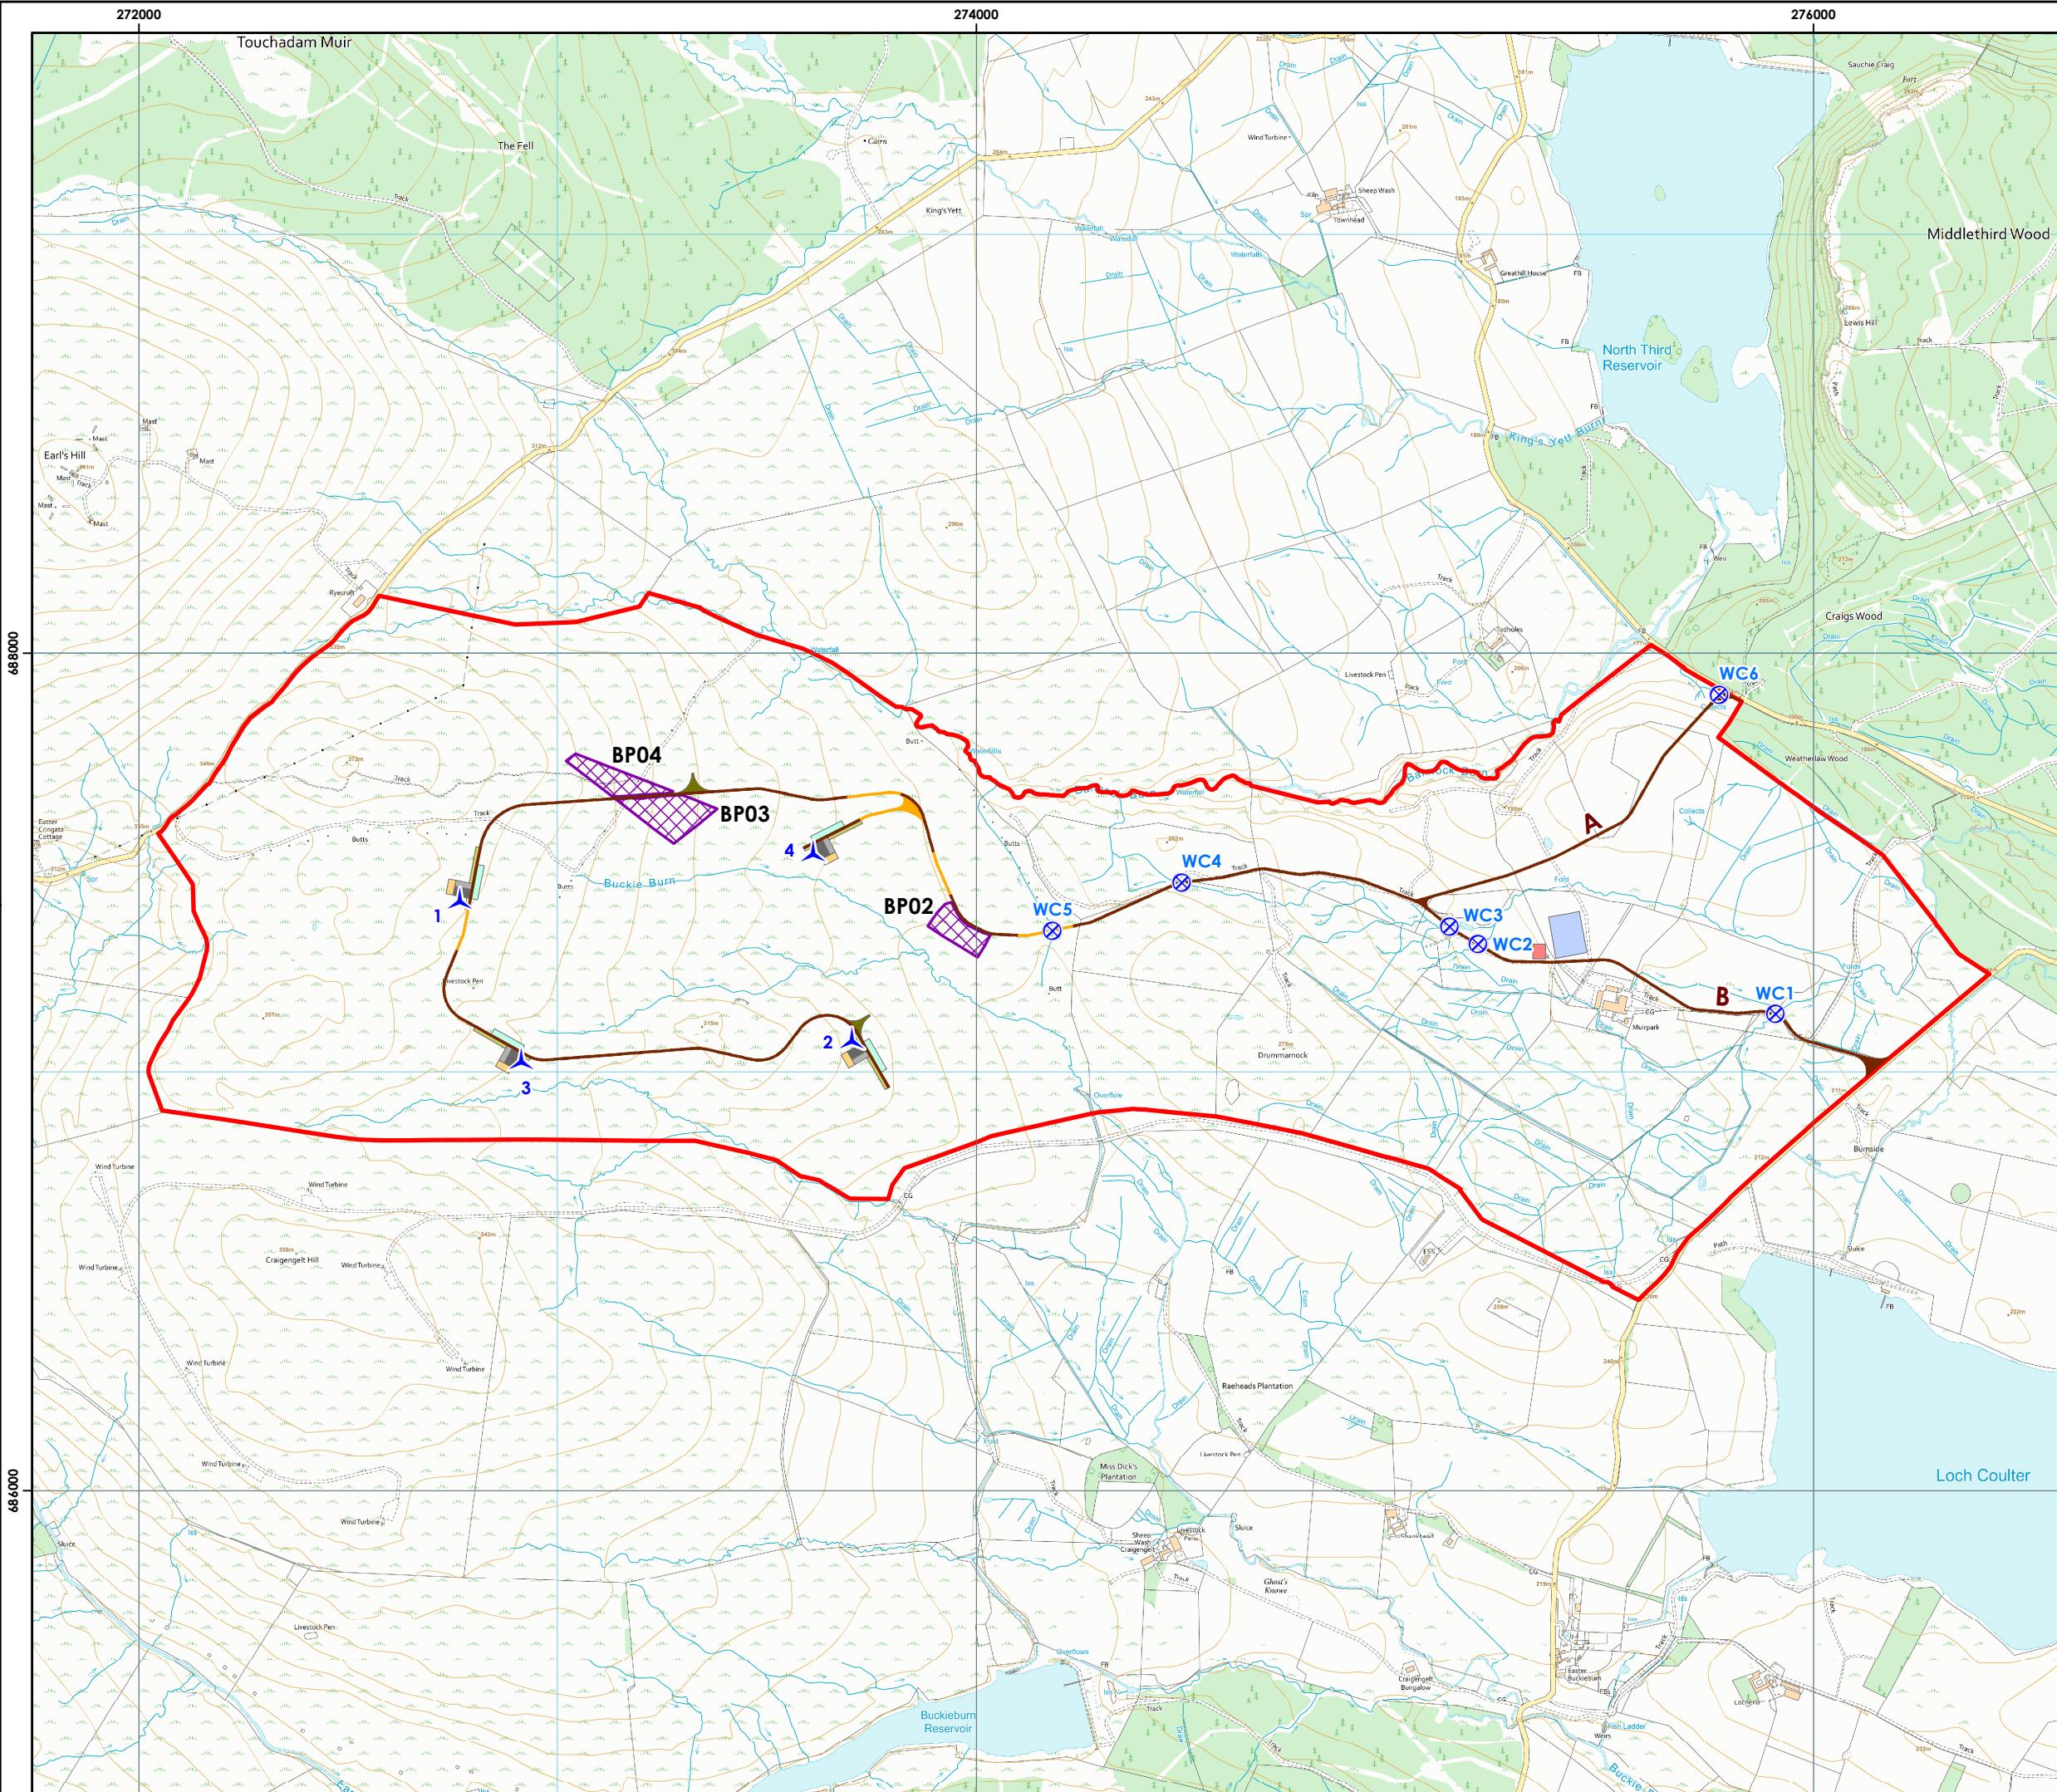

atmos  
CONSULTING

0 125 250 500  
Metres

Scale @ A3:  
1:15,000



© Crown copyright 2025. All rights reserved.  
Ordnance survey licence number AC0000808122.

17/07/2025 TL026 40419/SL/017K  
Drawn by: LB Checked by: TH Approved by: JG