

Drummarnock Wind Farm

wind2

Figure 8-5a
Potential GWDTE within
250m of Infrastructure - Overview

Key

- Site boundary
- Proposed turbine
- Watercourse crossing
- 250m buffer of proposed infrastructure
- Proposed infrastructure
- Crane and auxiliary hardstandings
- Storage and working areas
- Turning head
- Substation
- Construction compound
- Earthworks - cut
- Earthworks - fill
- Borrow pit
- Onsite access track - cut
- Onsite access track - floating

NVC habitat with potential GWDTE

MG10	M25a/M23
MG10a	M23b
M6c/d	M23a/b
M6d	M25a
M6d/M23a	M25c
M23/M25	M35
M23a	M23a
U6	M23a/M20

atmos
CONSULTING

0 100 200 400

Metres

Scale @ A3:
1:16,000



© Crown copyright 2025. All rights reserved.
Ordnance survey licence number AC0000808122.

17/07/2025 TL026 40419/HB/037h
Drawn by: LB Checked by: TH Approved by: JG

Drummarnock Wind Farm

wind2

Figure 8-5a
Potential GWDTE within
250m of Infrastructure - West

Key

- Site boundary
- Proposed turbine
- Watercourse crossing
- 250m buffer of proposed infrastructure
- Proposed infrastructure
- Crane and auxiliary hardstandings
- Storage and working areas
- Turning head
- Substation
- Construction compound
- Earthworks - cut
- Earthworks - fill
- Turbine foundation
- Borrow pit
- Onsite access track - cut
- Onsite access track - floating

NVC habitat with potential GWDTE

MG10	M25a/M23
MG10a	M23b
M6c/d	M23a/b
M6d	M25a
M6d/M23a	M25c
M23/M25	M35
M23a	M23a
U6	M23a/M20

atmos
CONSULTING


0 100 200 400
Metres

Scale @ A3:
1:10,000



© Crown copyright 2025. All rights reserved.
Ordnance survey licence number AC0000808122.

17/07/2025 TL026 40419/HB/037h
Drawn by: LB Checked by: TH Approved by: JG

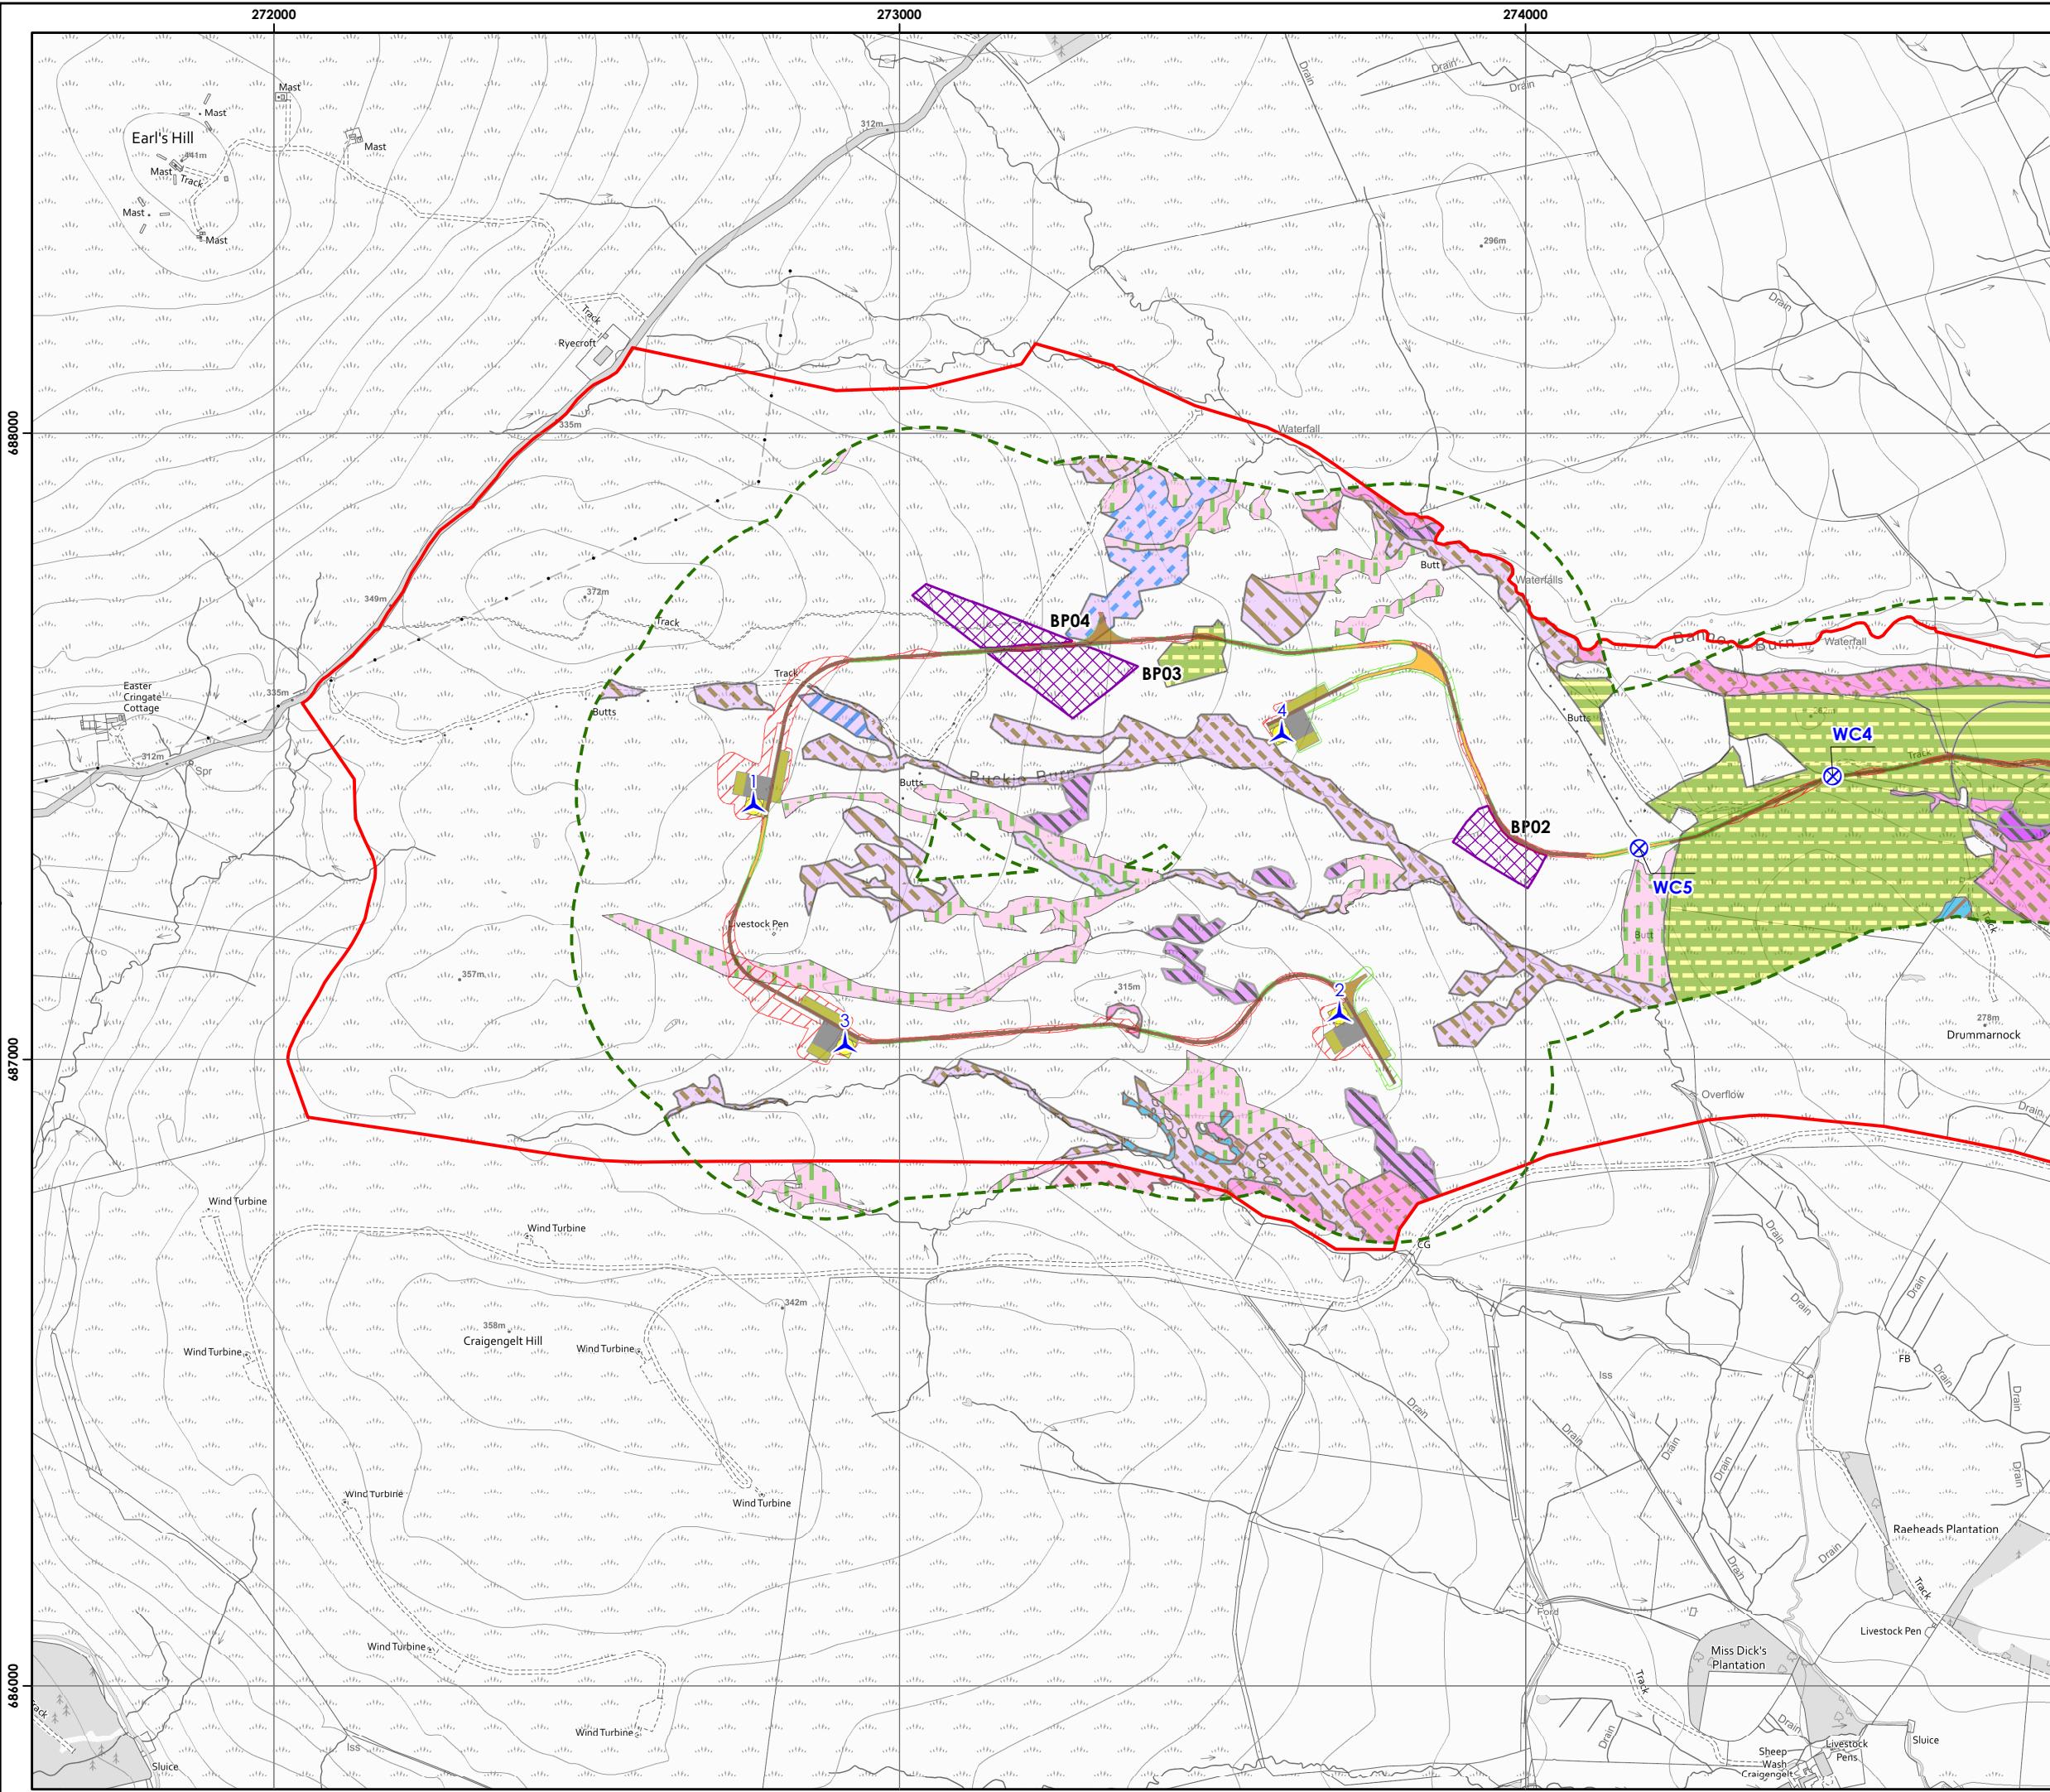

Drummarnock Wind Farm

wind2

Figure 8-5a
Potential GWDTE within
250m of Infrastructure - East

Key

- Site boundary
- Proposed turbine
- Watercourse crossing
- 250m buffer of proposed infrastructure
- Proposed infrastructure
- Crane and auxiliary hardstandings
- Storage and working areas
- Turning head
- Substation
- Construction compound
- Earthworks - cut
- Earthworks - fill
- Turbine foundation
- Borrow pit
- Onsite access track - cut
- Onsite access track - floating

NVC habitat with potential GWDTE

MG10	M23a/b
MG10a	M25a
M6d	M25c
M23a	M35
M23b	U6

atmos
CONSULTING

0 100 200 400
Metres

Scale @ A3:
1:10,000



© Crown copyright 2025. All rights reserved.
Ordnance survey licence number AC0000808122.

17/07/2025 TL026 40419/HB/037h
Drawn by: LB Checked by: TH Approved by: JG

