

Drummarnock Wind Farm

wind2

Figure 8-5b
Assessed GWDTE within
250m of Infrastructure - Overview

Key

- Site boundary
- Proposed turbine
- Watercourse crossing
- 250m buffer of proposed infrastructure

Proposed infrastructure

- Crane and auxiliary hardstandings
- Storage and working areas
- Turning head
- Substation
- Construction compound
- Earthworks - cut
- Earthworks - fill
- Borrow pit
- Onsite access track - cut
- Onsite access track - floating

GWDTE Class

 Moderate (MG10, M25)
 High (M35, M6, M23)

atmos
CONSULTING

0 100 200 400
Metres

Scale @ A3:

1:16,000



© Crown copyright 2025. All rights reserved.
Ordnance survey licence number AC0000808122

17/07/2025 TL026 40419/HB/123
Drawn by: LB Checked by: TH Approved by: JC

Drummarnock Wind Farm

wind2

Figure 8-5b
Assessed GWDTE within
250m of Infrastructure - West

Key

- Site boundary
- Proposed turbine
- Watercourse crossing
- 250m buffer of proposed infrastructure
- Proposed infrastructure
- Crane and auxiliary hardstandings
- Storage and working areas
- Turning head
- Earthworks - cut
- Earthworks - fill
- Turbine foundation
- Borrow pit
- Onsite access track - cut
- Onsite access track - floating

GWDTE Class

- Moderate (MG10, M25)
- High (M35, M6, M23)

atmos
CONSULTING


0 100 200 400
Metres

Scale @ A3:
1:10,000



© Crown copyright 2025. All rights reserved.
Ordnance survey licence number AC0000808122.

17/07/2025 TL026 40419/HB/123b
Drawn by: LB Checked by: TH Approved by: JG

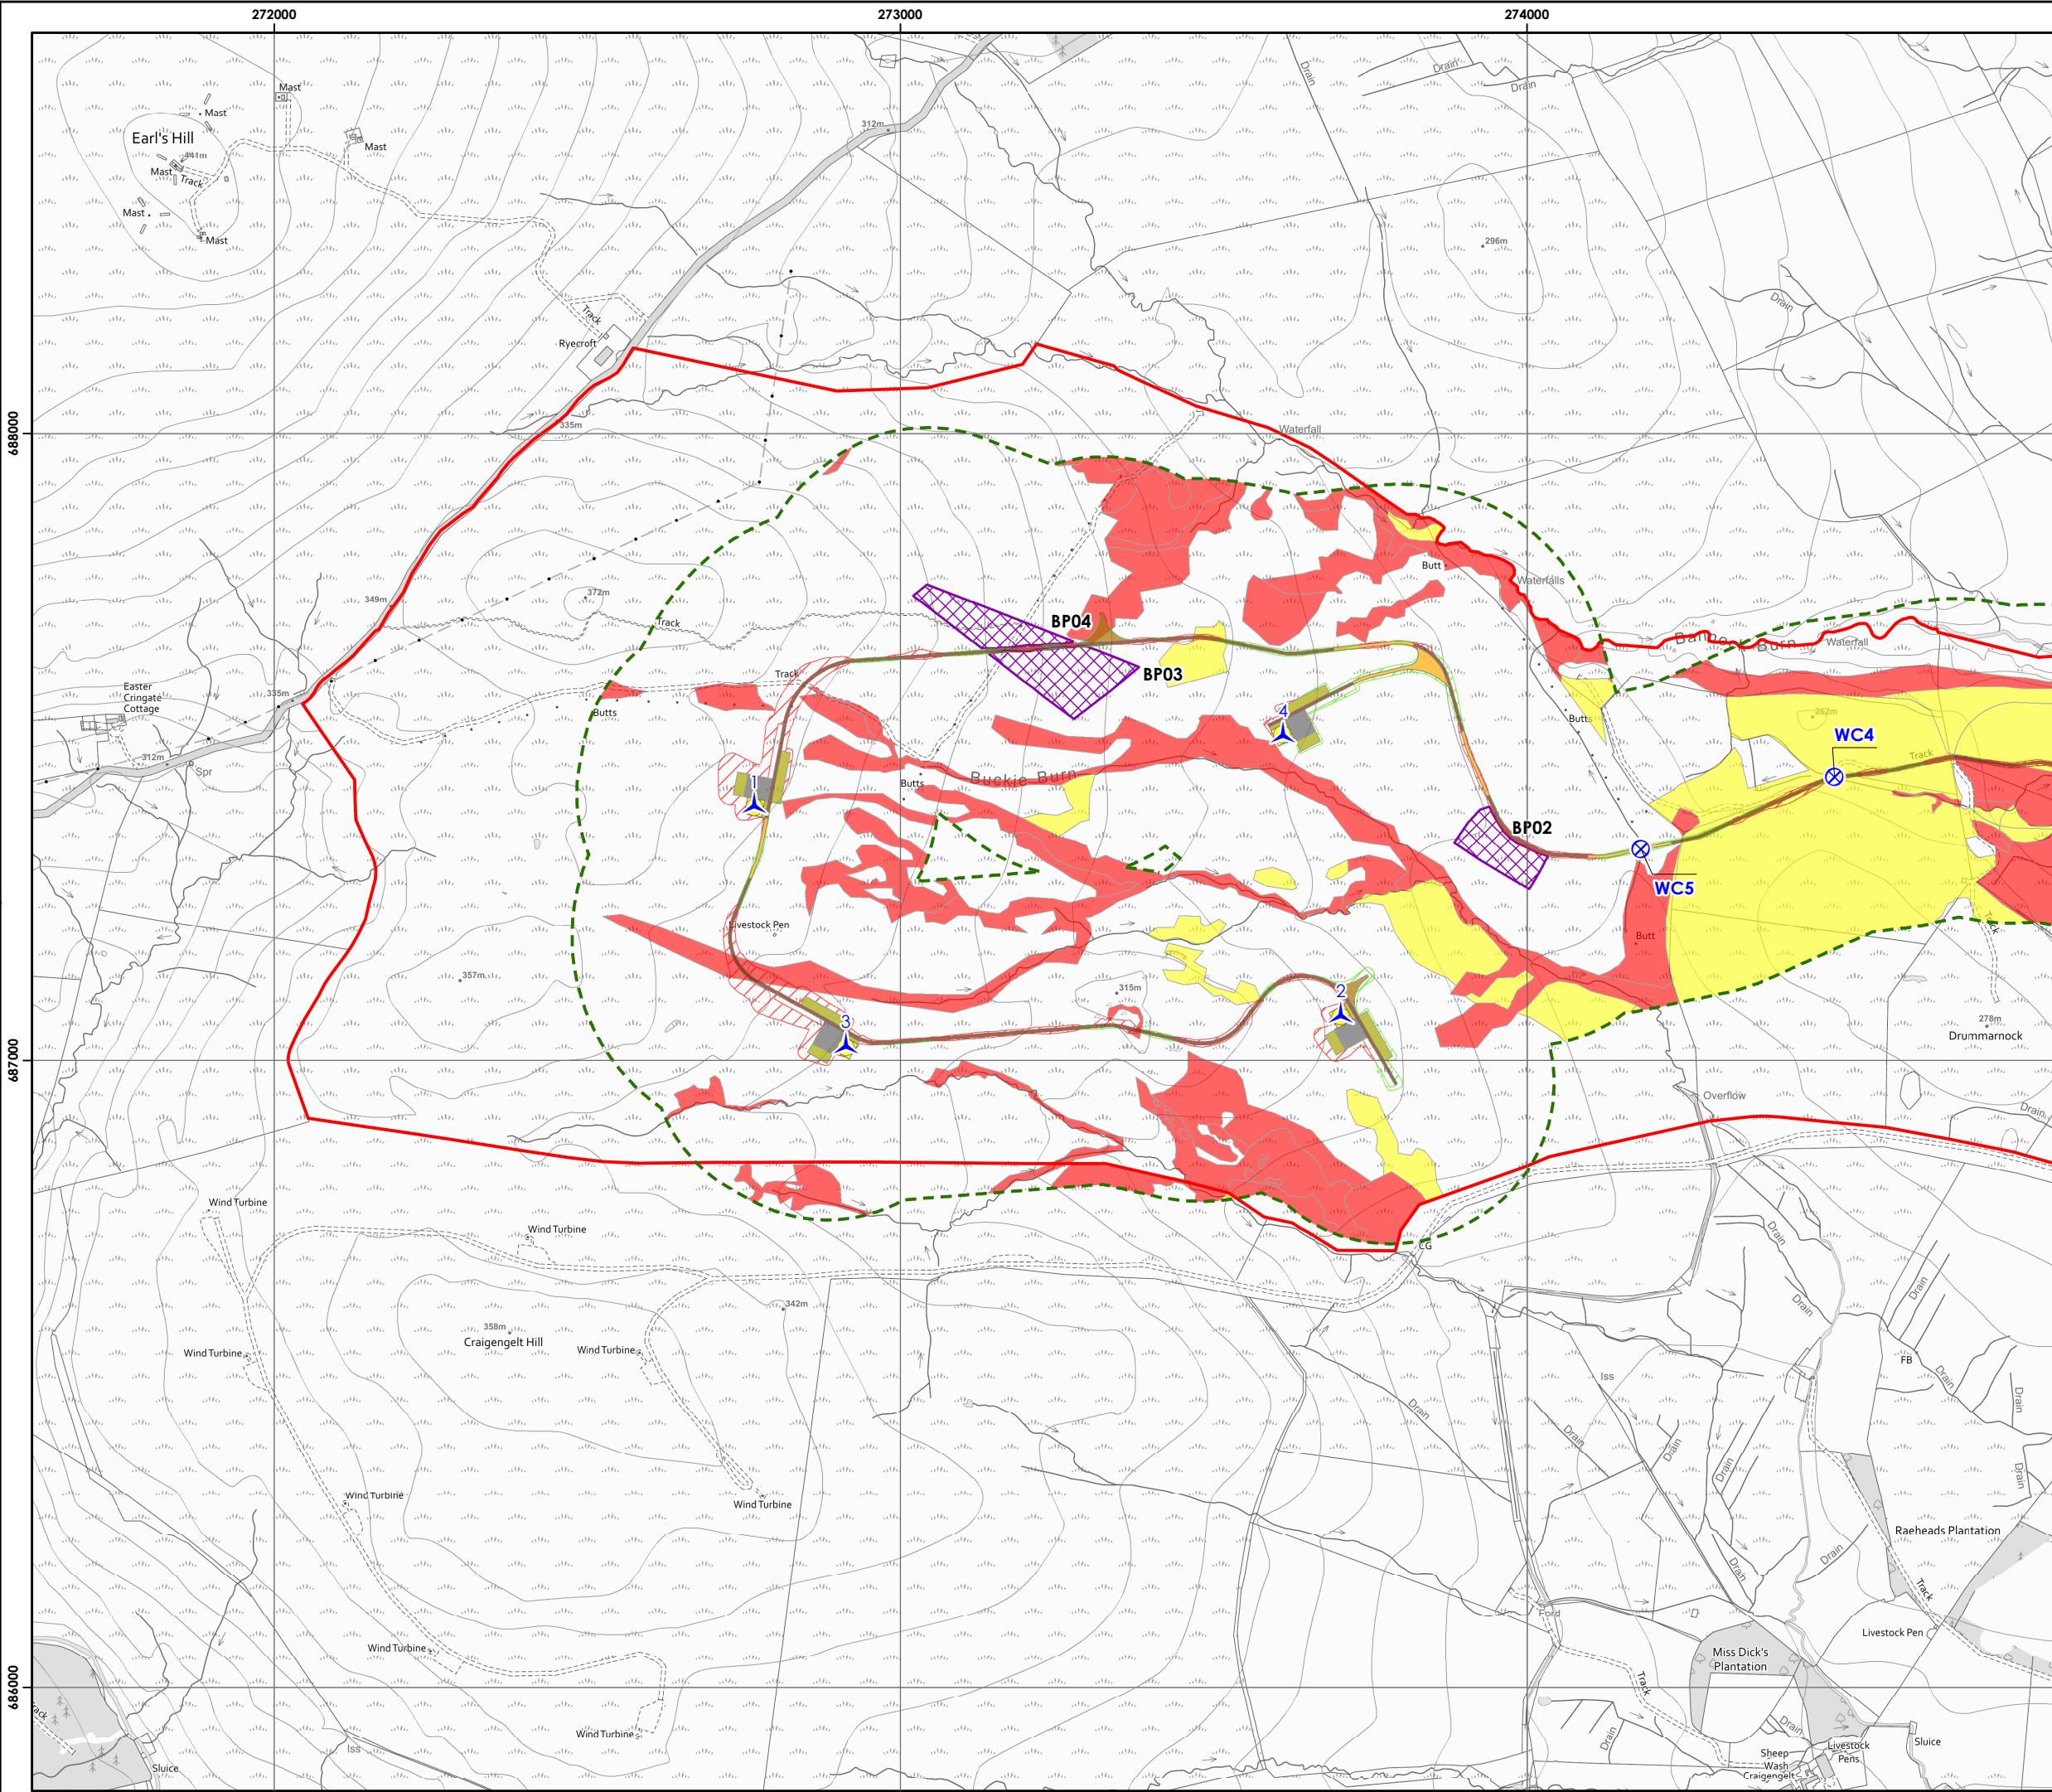

Drummarnock Wind Farm

wind2

Figure 8-5b
Assessed GWDTE within
250m of Infrastructure - East


Key

- Site boundary
- Proposed turbine
- Watercourse crossing
- 250m buffer of proposed infrastructure
- Proposed infrastructure

 - Crane and auxiliary hardstandings
 - Storage and working areas
 - Turning head
 - Substation
 - Construction compound
 - Earthworks - cut
 - Earthworks - fill
 - Turbine foundation
 - Borrow pit
 - Onsite access track - cut
 - Onsite access track - floating

- GWDTE Class

 - Moderate (MG10, M25)
 - High (M35, M6, M23)

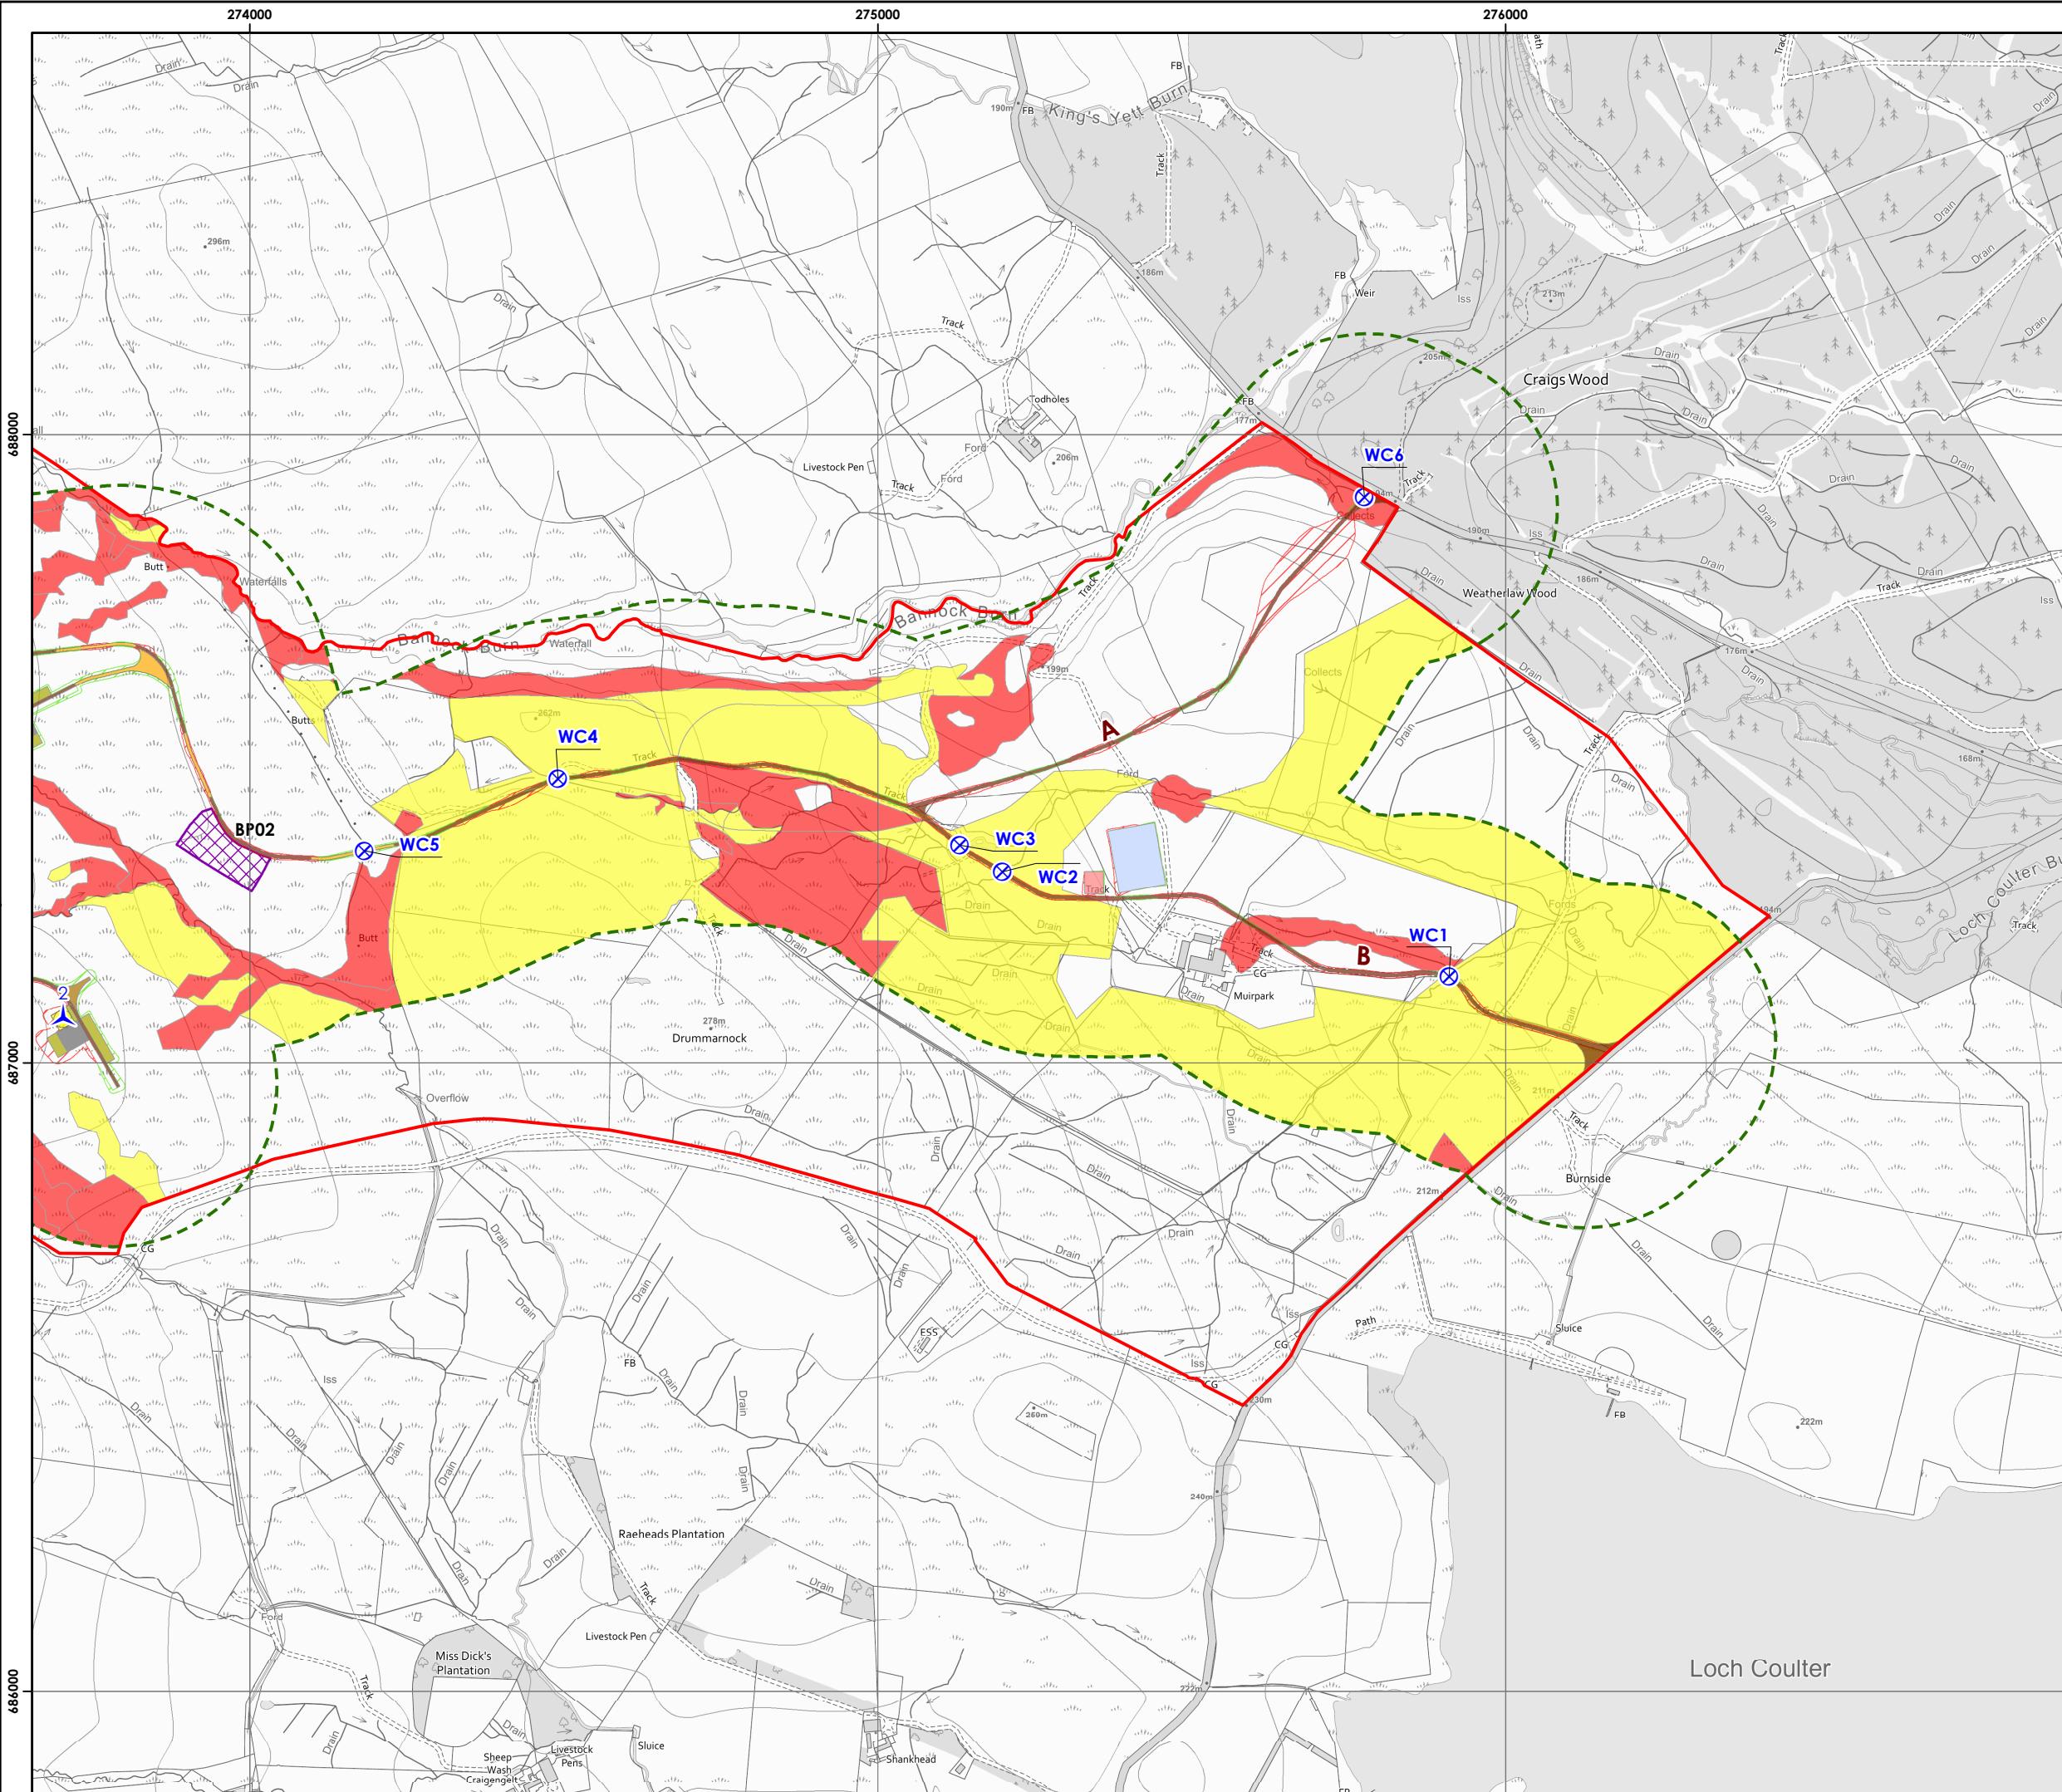

atmos
CONSULTING

0 100 200 400
Metres

Scale @ A3:
1:10,000



© Crown copyright 2025. All rights reserved.
Ordnance survey licence number AC0000808122.

17/07/2025 TL026 40419/HB/123b
Drawn by: LB Checked by: TH Approved by: JG