


Drummarnock Wind Farm

wind2

Pre-Application
Consultation Report
Figure 1 - Site Location Plan


- Key
- Local authority boundary
 - Site boundary

atmos
CONSULTING

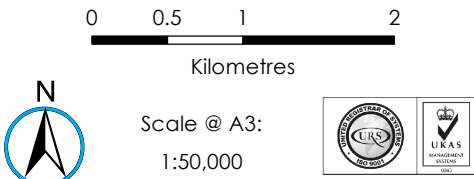

© Crown copyright 2024. All rights reserved.
Ordnance survey licence number 100031673.

07/05/2024 40419/BP/010d
Drawn by: AF Checked by: TH Approved by: LK

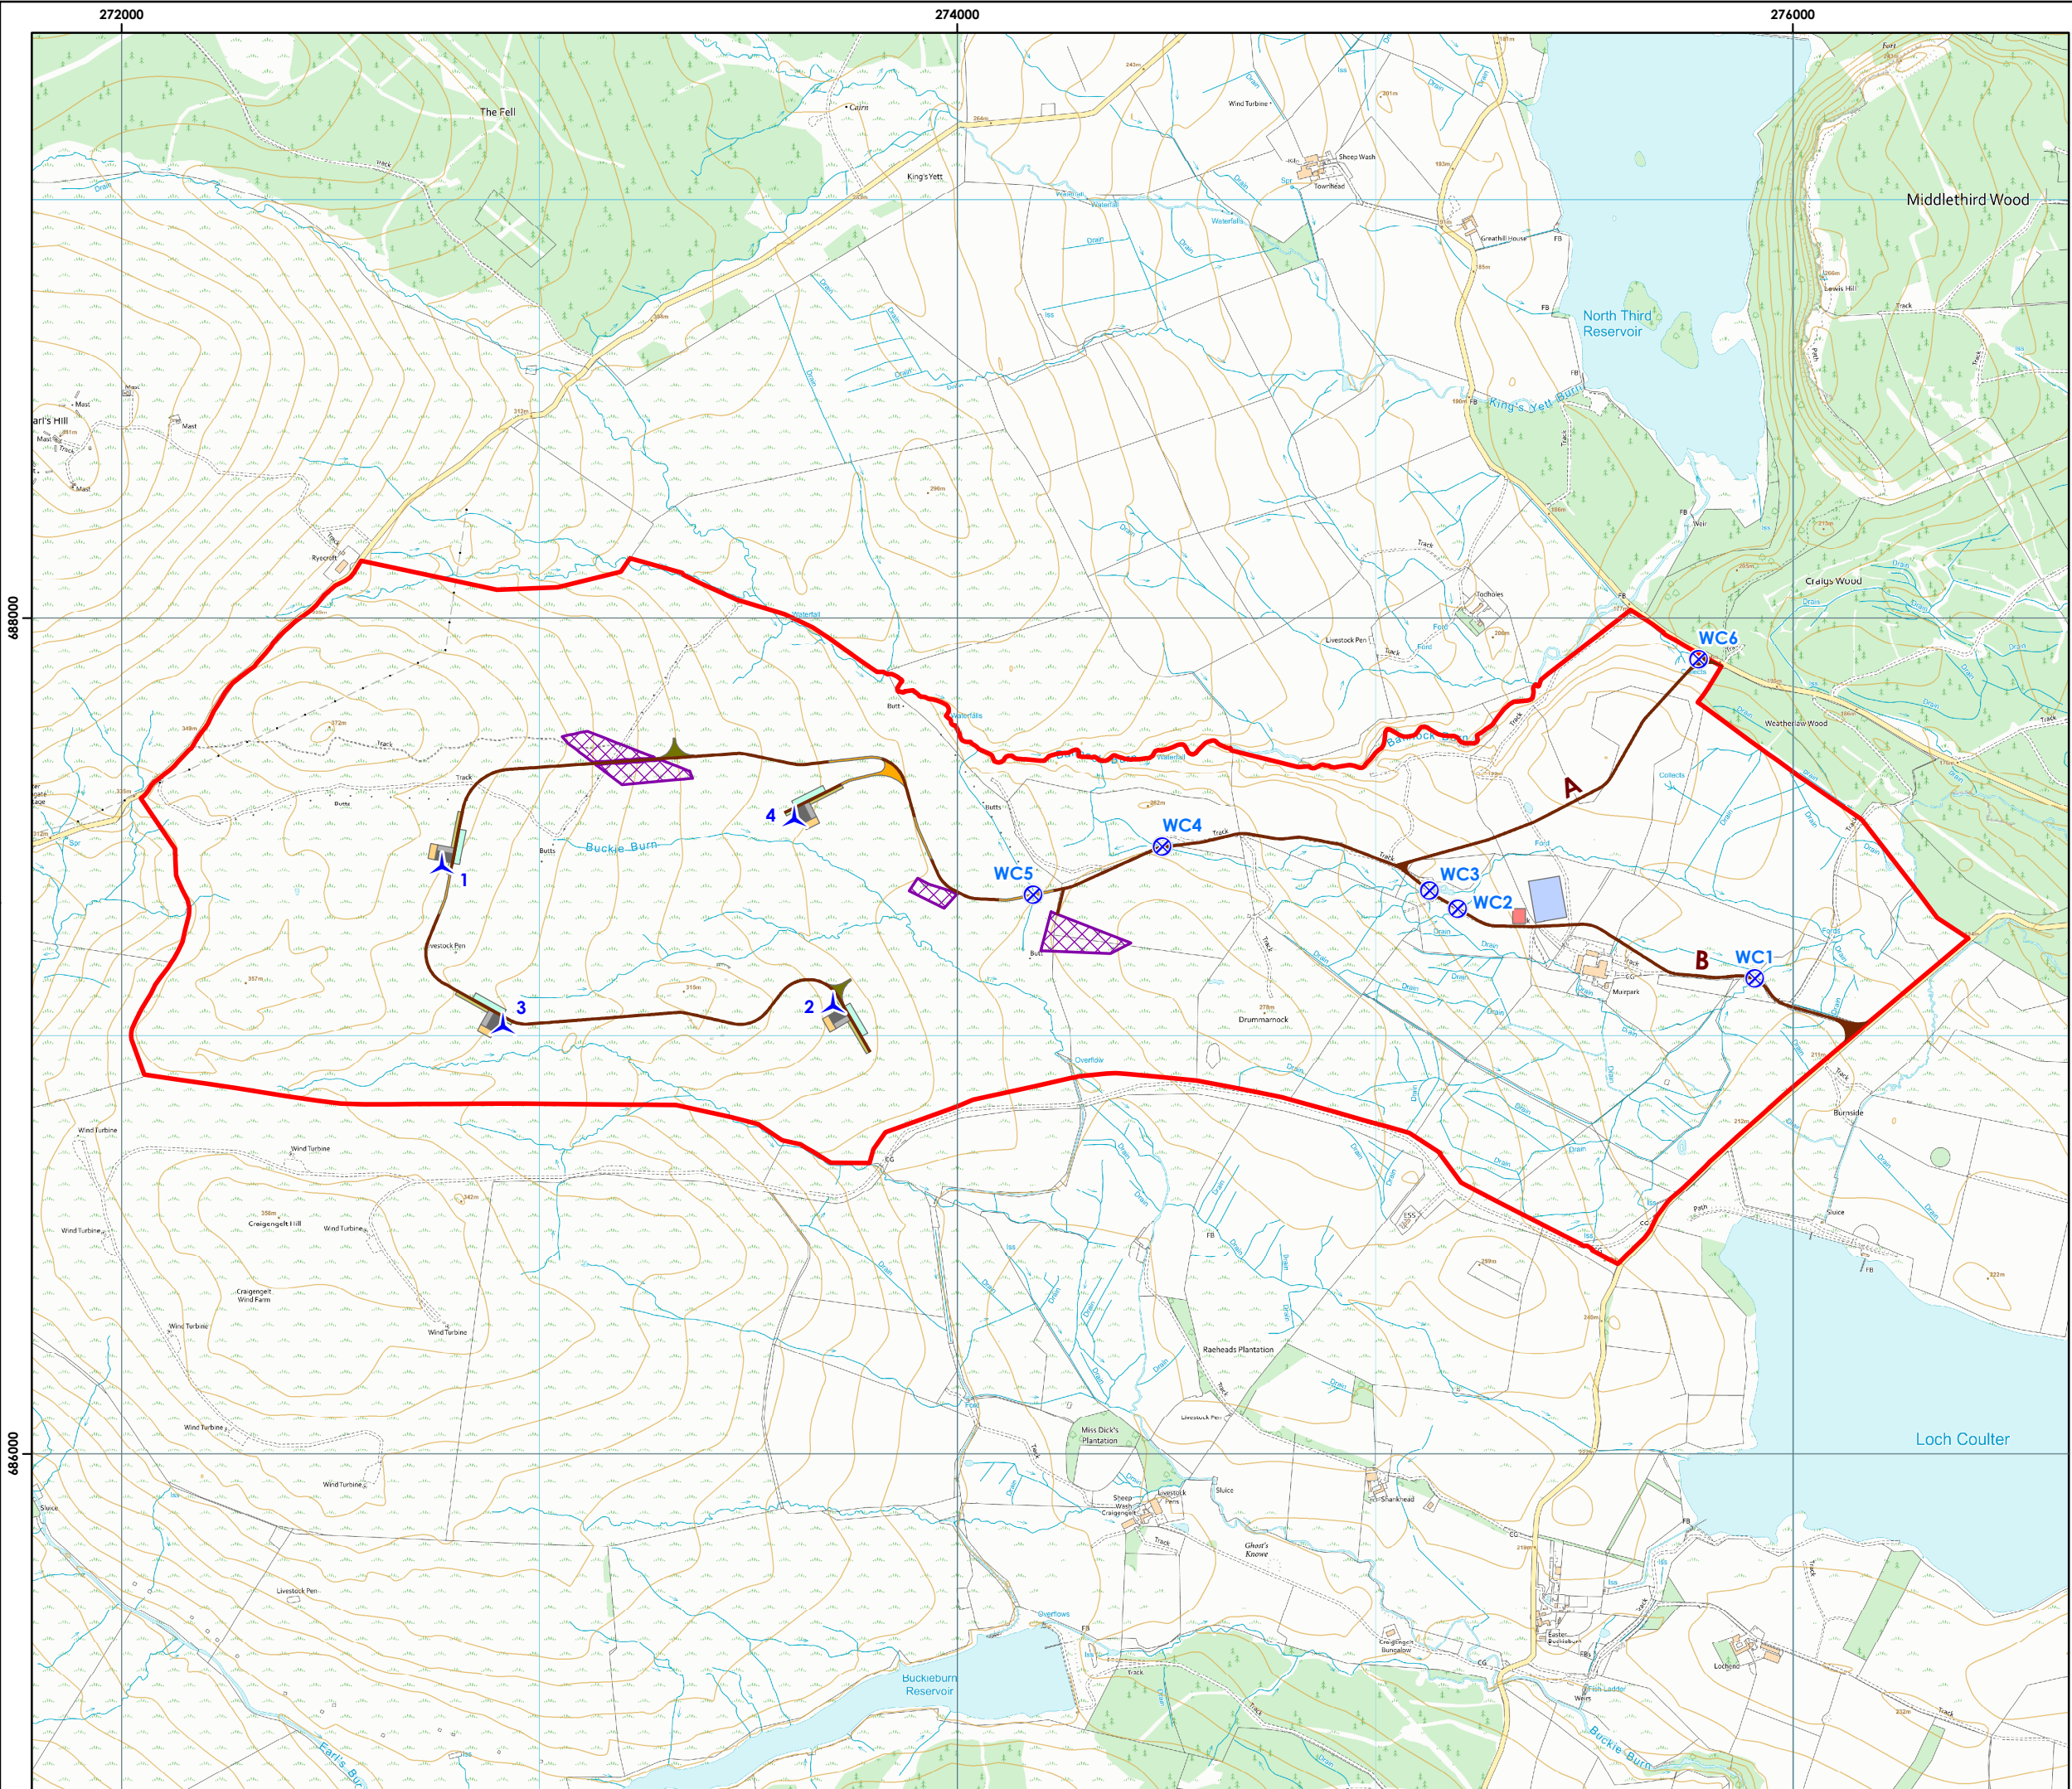


Drummarnock Wind Farm



Pre-Application Consultation Report Figure 2 - Site Layout

- Key**
- Site boundary
 - Proposed turbine
 - Watercourse crossing - new
- Infrastructure**
- Crane hardstanding
 - Auxiliary crane hardstanding
 - Blade storage area
 - Nacelle storage area
 - Tower storage area
 - Boom assembly area
 - Turning head
 - Borrow pit
 - Substation
 - Construction compound
 - Onsite access track - cut
 - Onsite access track - floating

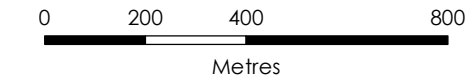

Scale @ A3:
1:15,000



© Crown copyright 2024. All rights reserved.
Ordnance survey licence number 100031673.