



11223.00001.0408.0 Figure 2.3 Site Layout Evolution

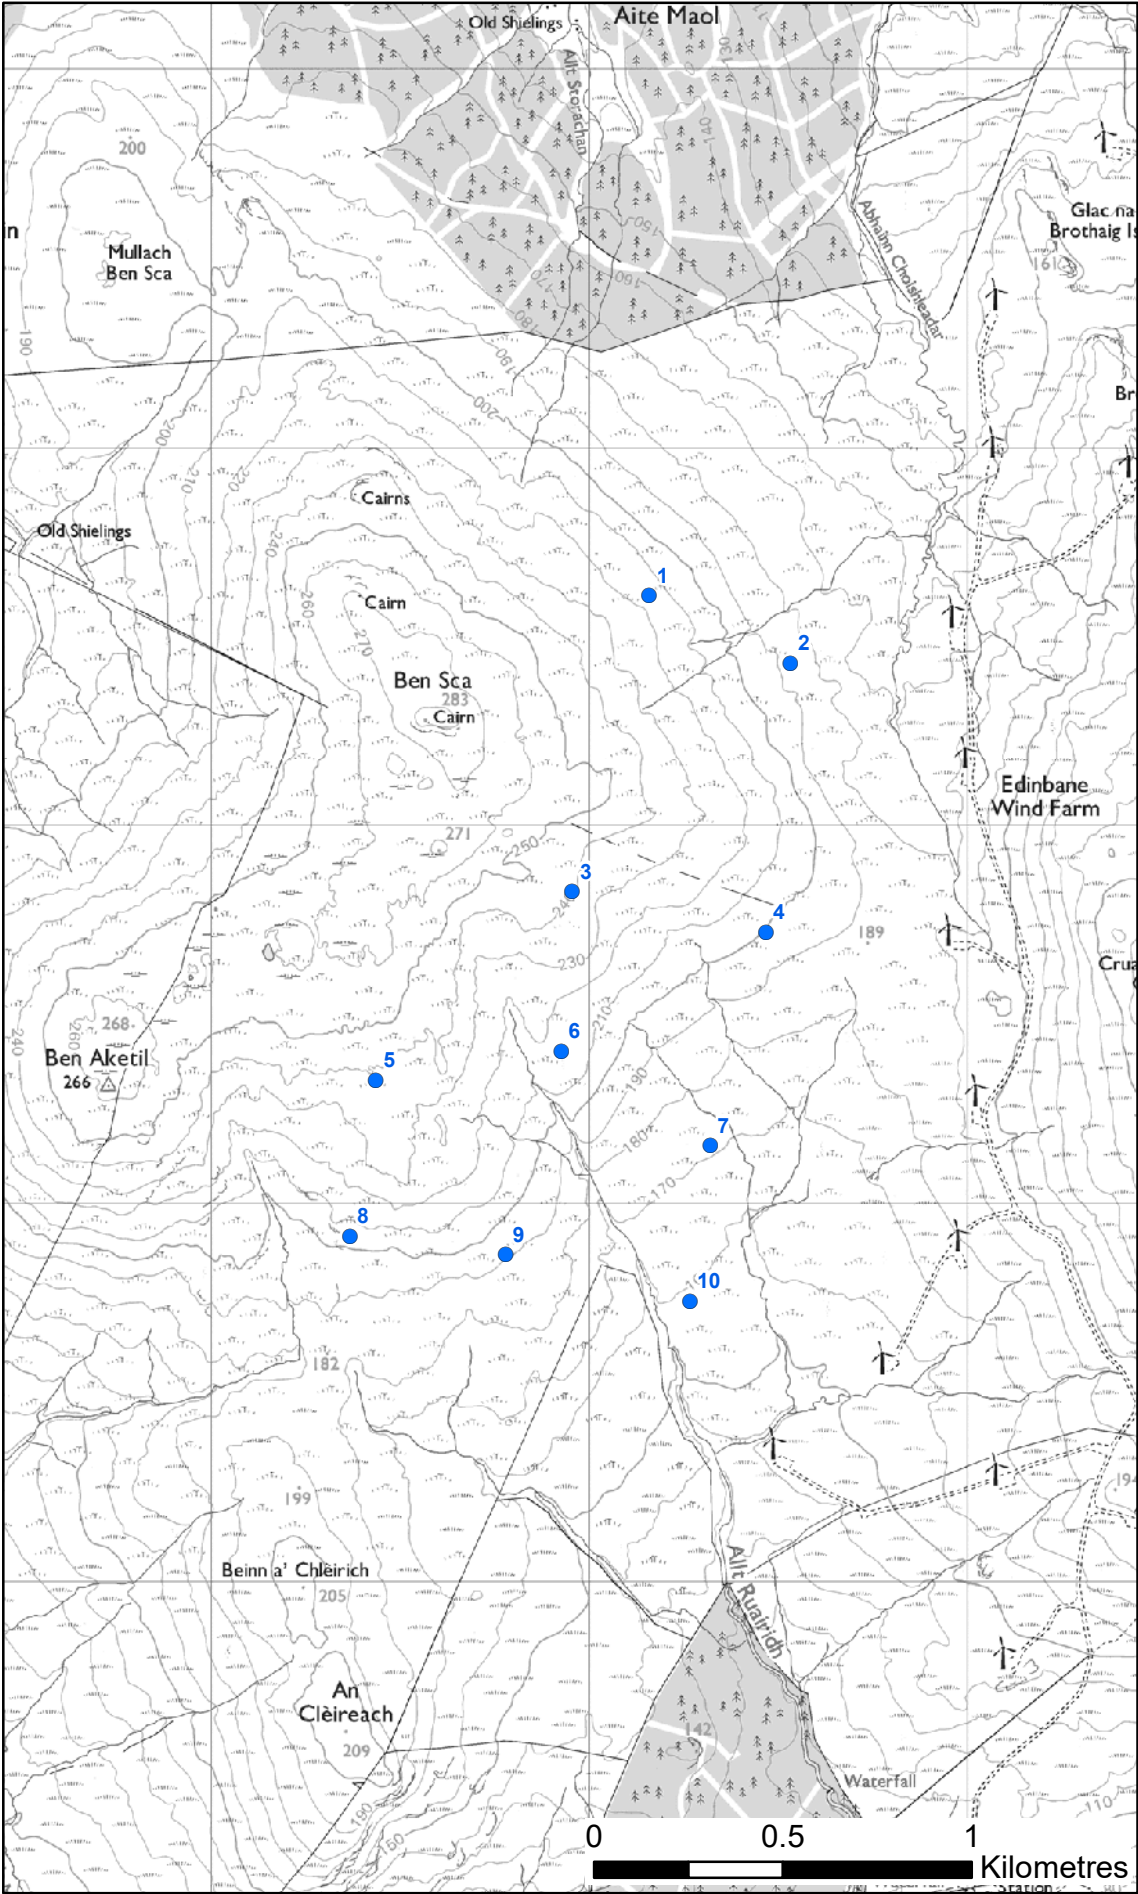

LAYOUT: APPLICATION (EIA REPORT)

SCALE: 1:20,000

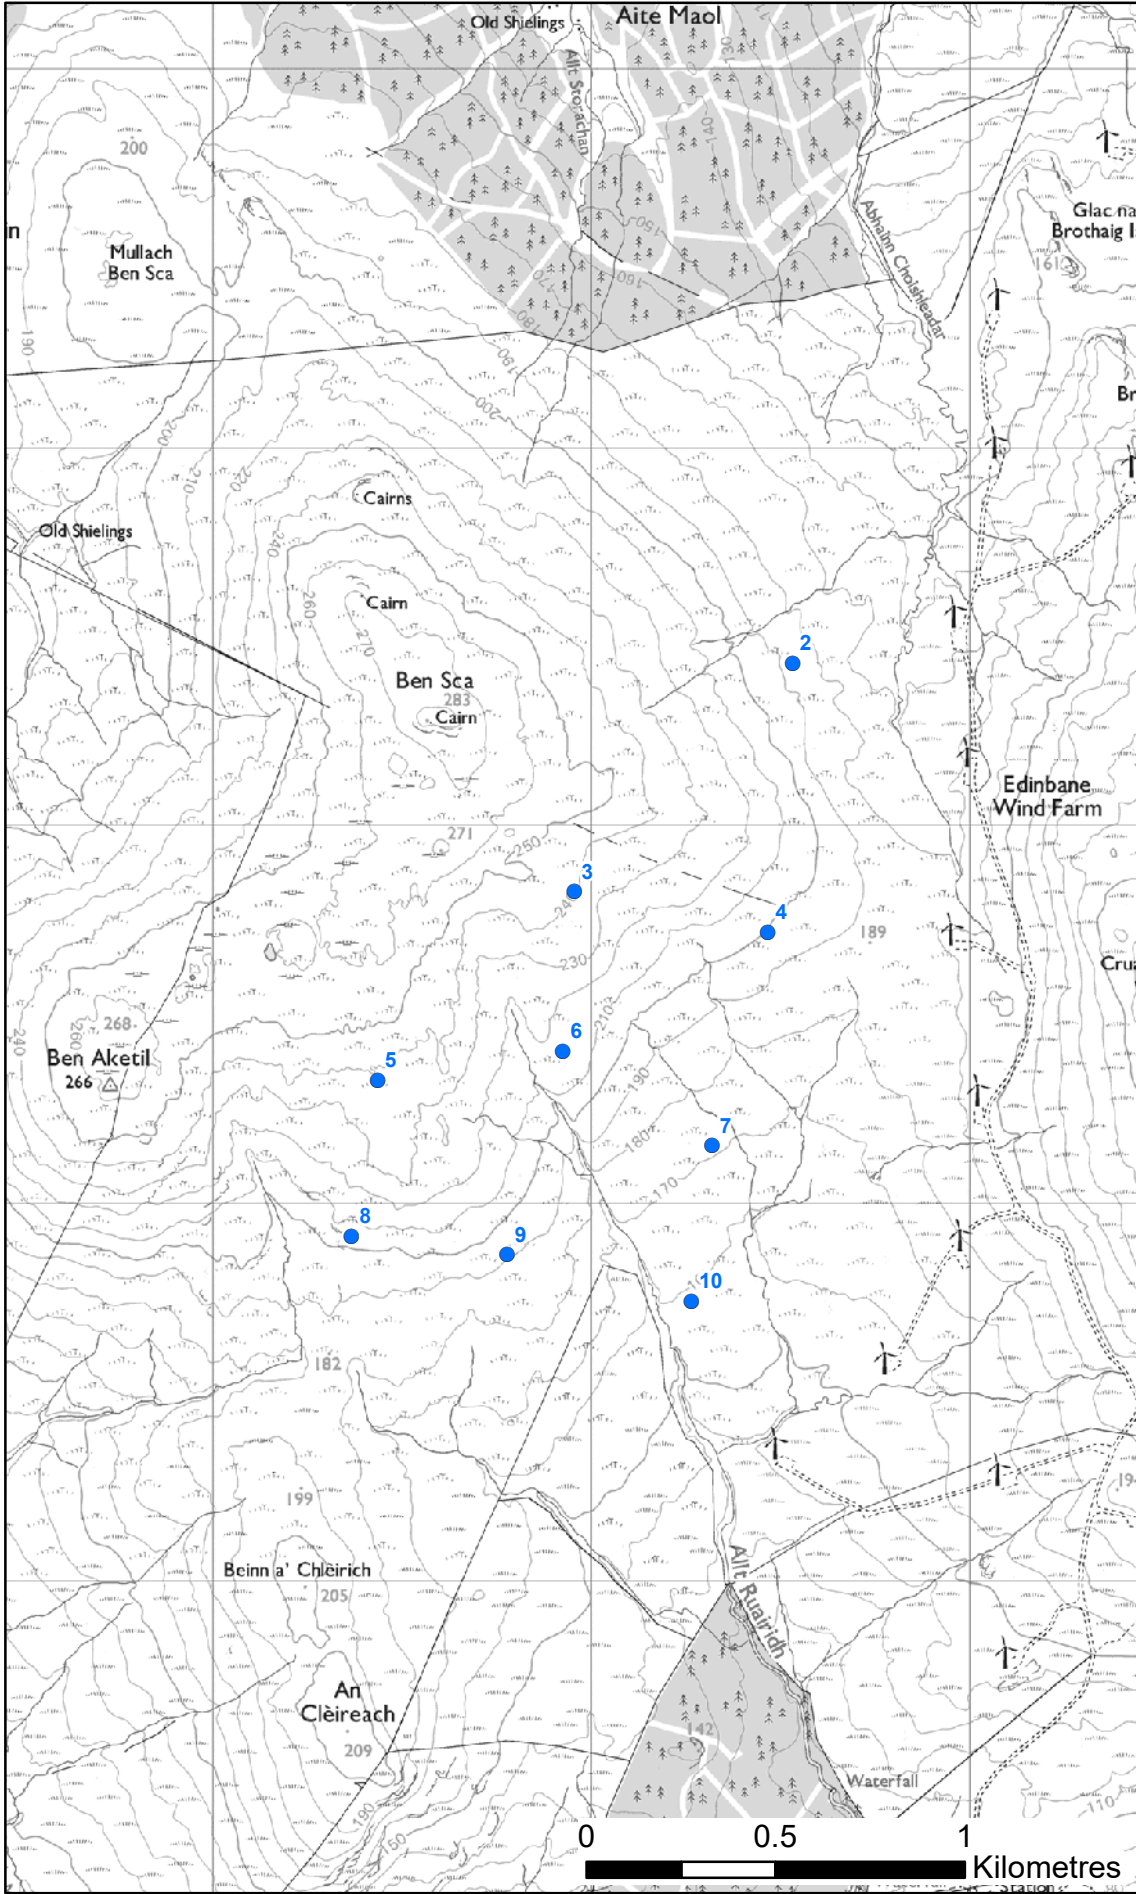

LAYOUT: REVISED (SEI REPORT)

SCALE: 1:20,000

LEGEND

● Proposed Turbine Location

**BALMEANACH  
WIND FARM LIMITED**

SLR

BALMEANACH WIND FARM - SEI

SITE DESCRIPTION  
AND DESIGN EVOLUTION

TURBINE LAYOUT CHANGES

**SEI FIGURE 2.3a**

Scale	AS SHOWN	Date	APRIL 2025
-------	----------	------	------------