


LAYOUT: APPLICATION (EIA REPORT)

SCALE: 1:20,000

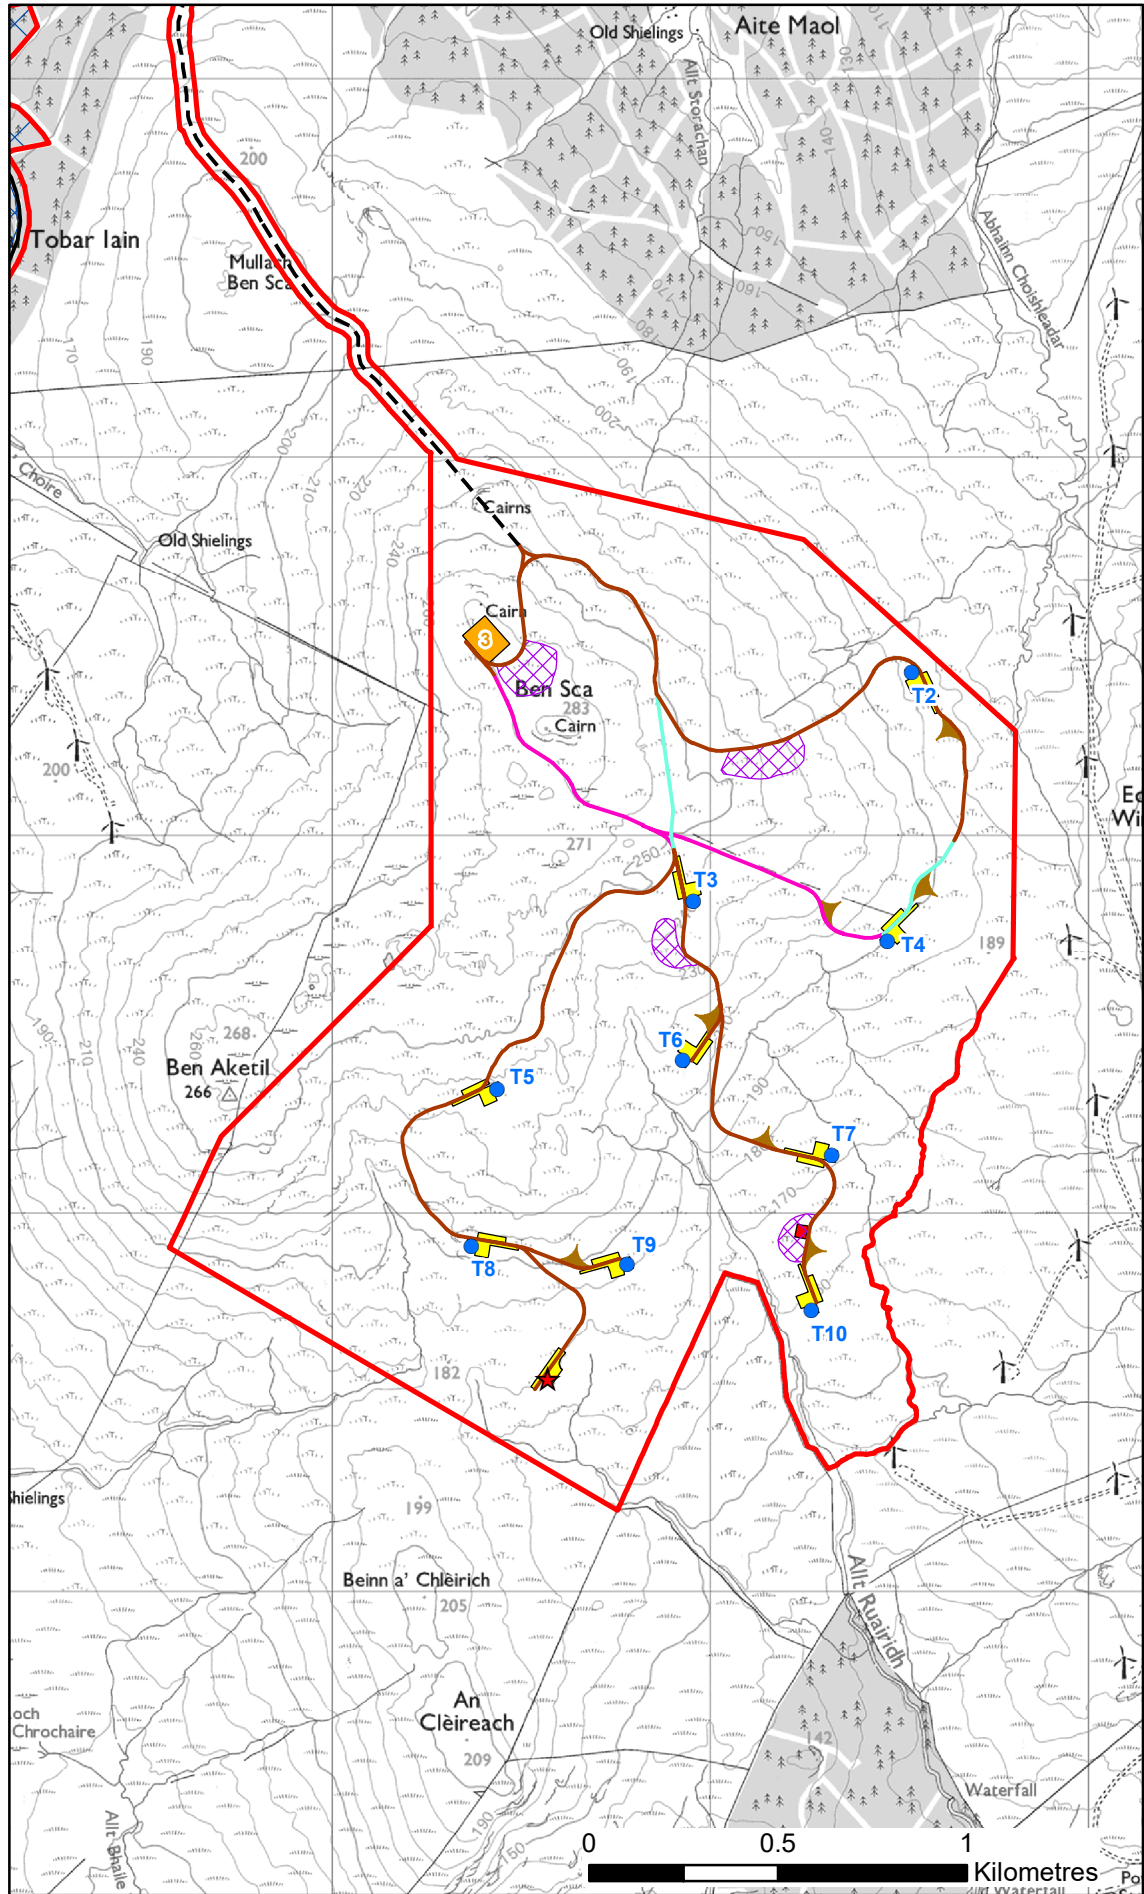

LAYOUT: REVISED (SEI REPORT)

SCALE: 1:20,000

LEGEND

- Application Site Boundary
- Proposed Turbine Location
- Proposed Permanent Met Mast
- Proposed Crane Hardstanding
- Proposed Construction Compound
- Proposed Substation
- Proposed Turning Head
- Potential Borrow Pit
- Proposed Link (Consented Ben Sca Track)
- Proposed Track Alignment
 - Proposed
 - Proposed Option A
 - Proposed Option A1
 - Proposed Option A2
 - Proposed Option B

BALMEANACH
WIND FARM LIMITED



BALMEANACH WIND FARM - SEI
SITE DESCRIPTION
AND DESIGN EVOLUTION
INFRASTRUCTURE LAYOUT CHANGES

SEI FIGURE 2.3b

Scale AS SHOWN

Date APRIL 2025