


848000

134000

11223.00001.0446.0 Figure 10.1 Local Hydrology

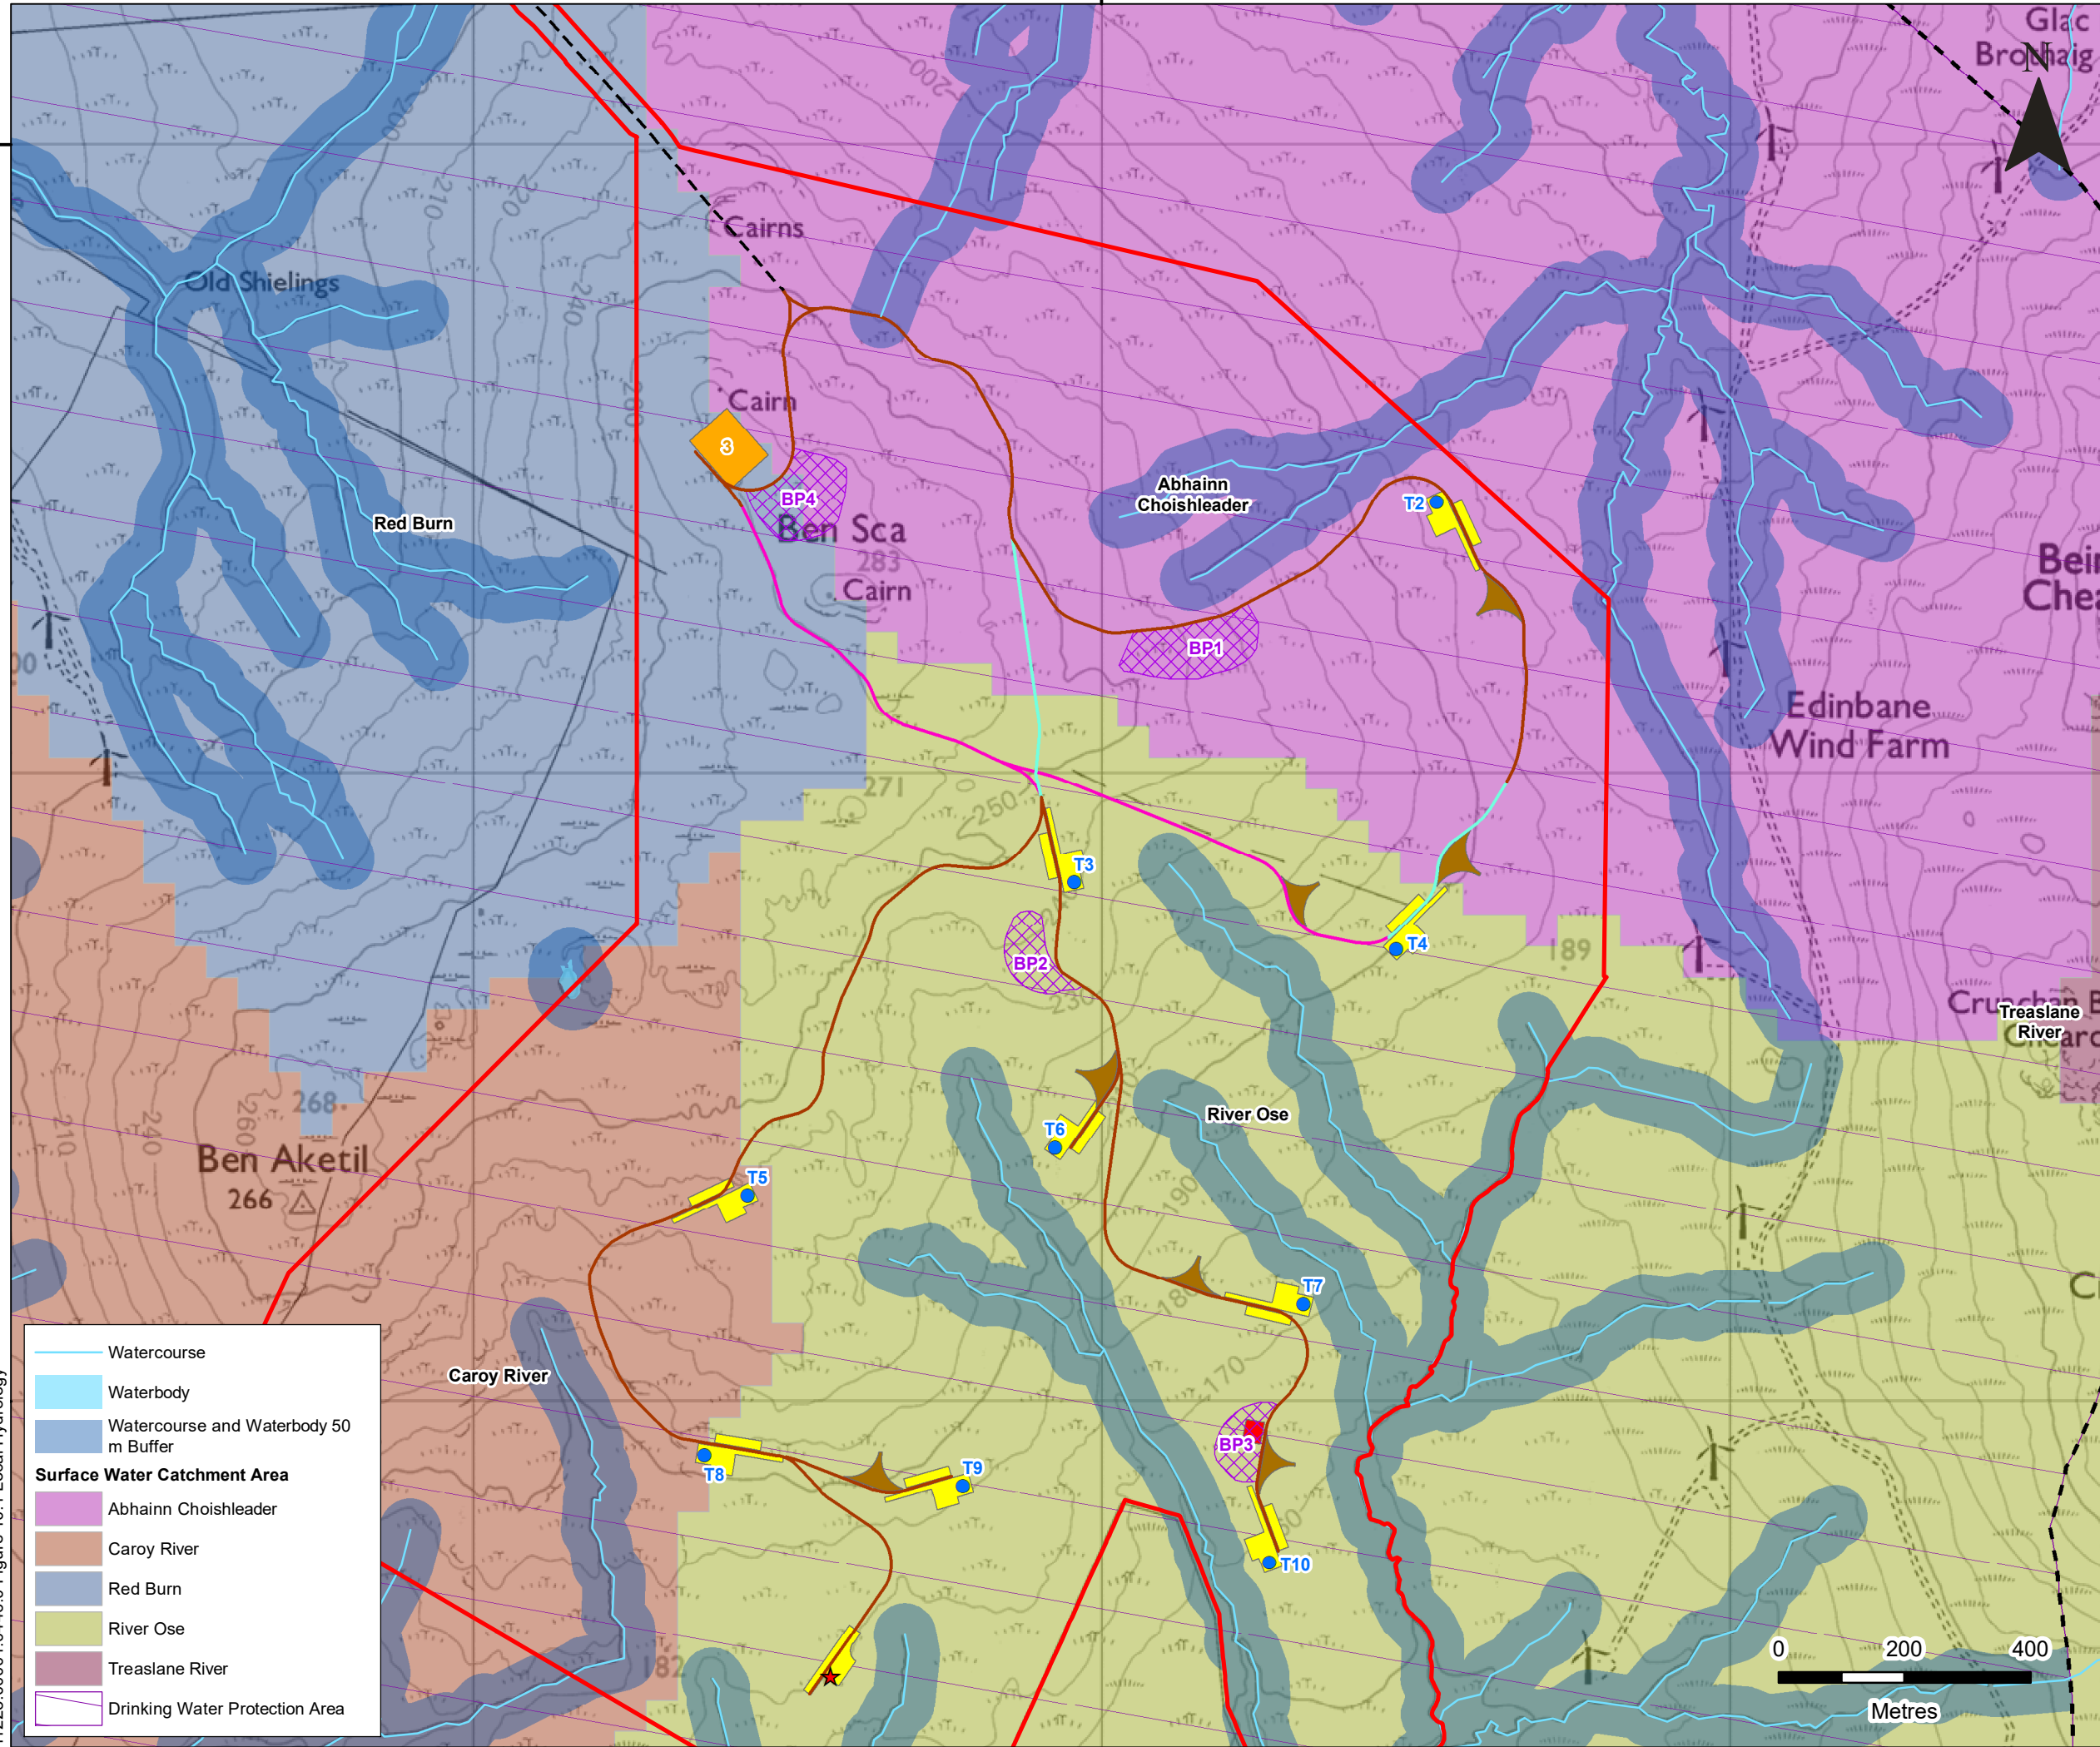

LEGEND

- Application Site Boundary
- 1 km Study Area
- Proposed Turbine Location
- Proposed Permanent Met Mast
- Proposed Crane Hardstanding
- Proposed Construction Compound
- Proposed Substation
- Proposed Turning Head
- Potential Borrow Pit
- Proposed Link (Consented Ben Sca Track)

Proposed Track Alignment

- Proposed
- Proposed Option A
- Proposed Option B

BALMEANACH WIND FARM LIMITED

BALMEANACH WIND FARM - SEI
HYDROLOGY, HYDROGEOLOGY
AND SOILS

LOCAL HYDROLOGY - SITE AREA

SEI FIGURE 10.1b

Scale 1:10,000 @ A3

Date APRIL 2025