

**LEGEND**

- Application Site Boundary
- Proposed Turbine Location
- Proposed Permanent Met Mast
- Proposed Crane Hardstanding
- Proposed Construction Compound
- Proposed Substation
- Proposed Turning Head
- Potential Borrow Pit
- Proposed Habitat Management Area
- Existing Access Track
- Proposed Link (Consented Ben Sca Track)

**Proposed Track Alignment**

- Proposed
- Proposed Option A
- Proposed Option B

**Note**

The turbine numbering is the same as that used in the application to ensure continuity. T1 has been removed. There are 9 turbines now proposed labelled from T2 to T10.

**BALMEANACH WIND FARM LIMITED**

**SLR**

BALMEANACH WIND FARM - SEI

TA 10.2 – PMP


**SITE LAYOUT**

**SEI FIGURE 10.2.2a**

Scale 1:30,000 @ A3

Date APRIL 2025



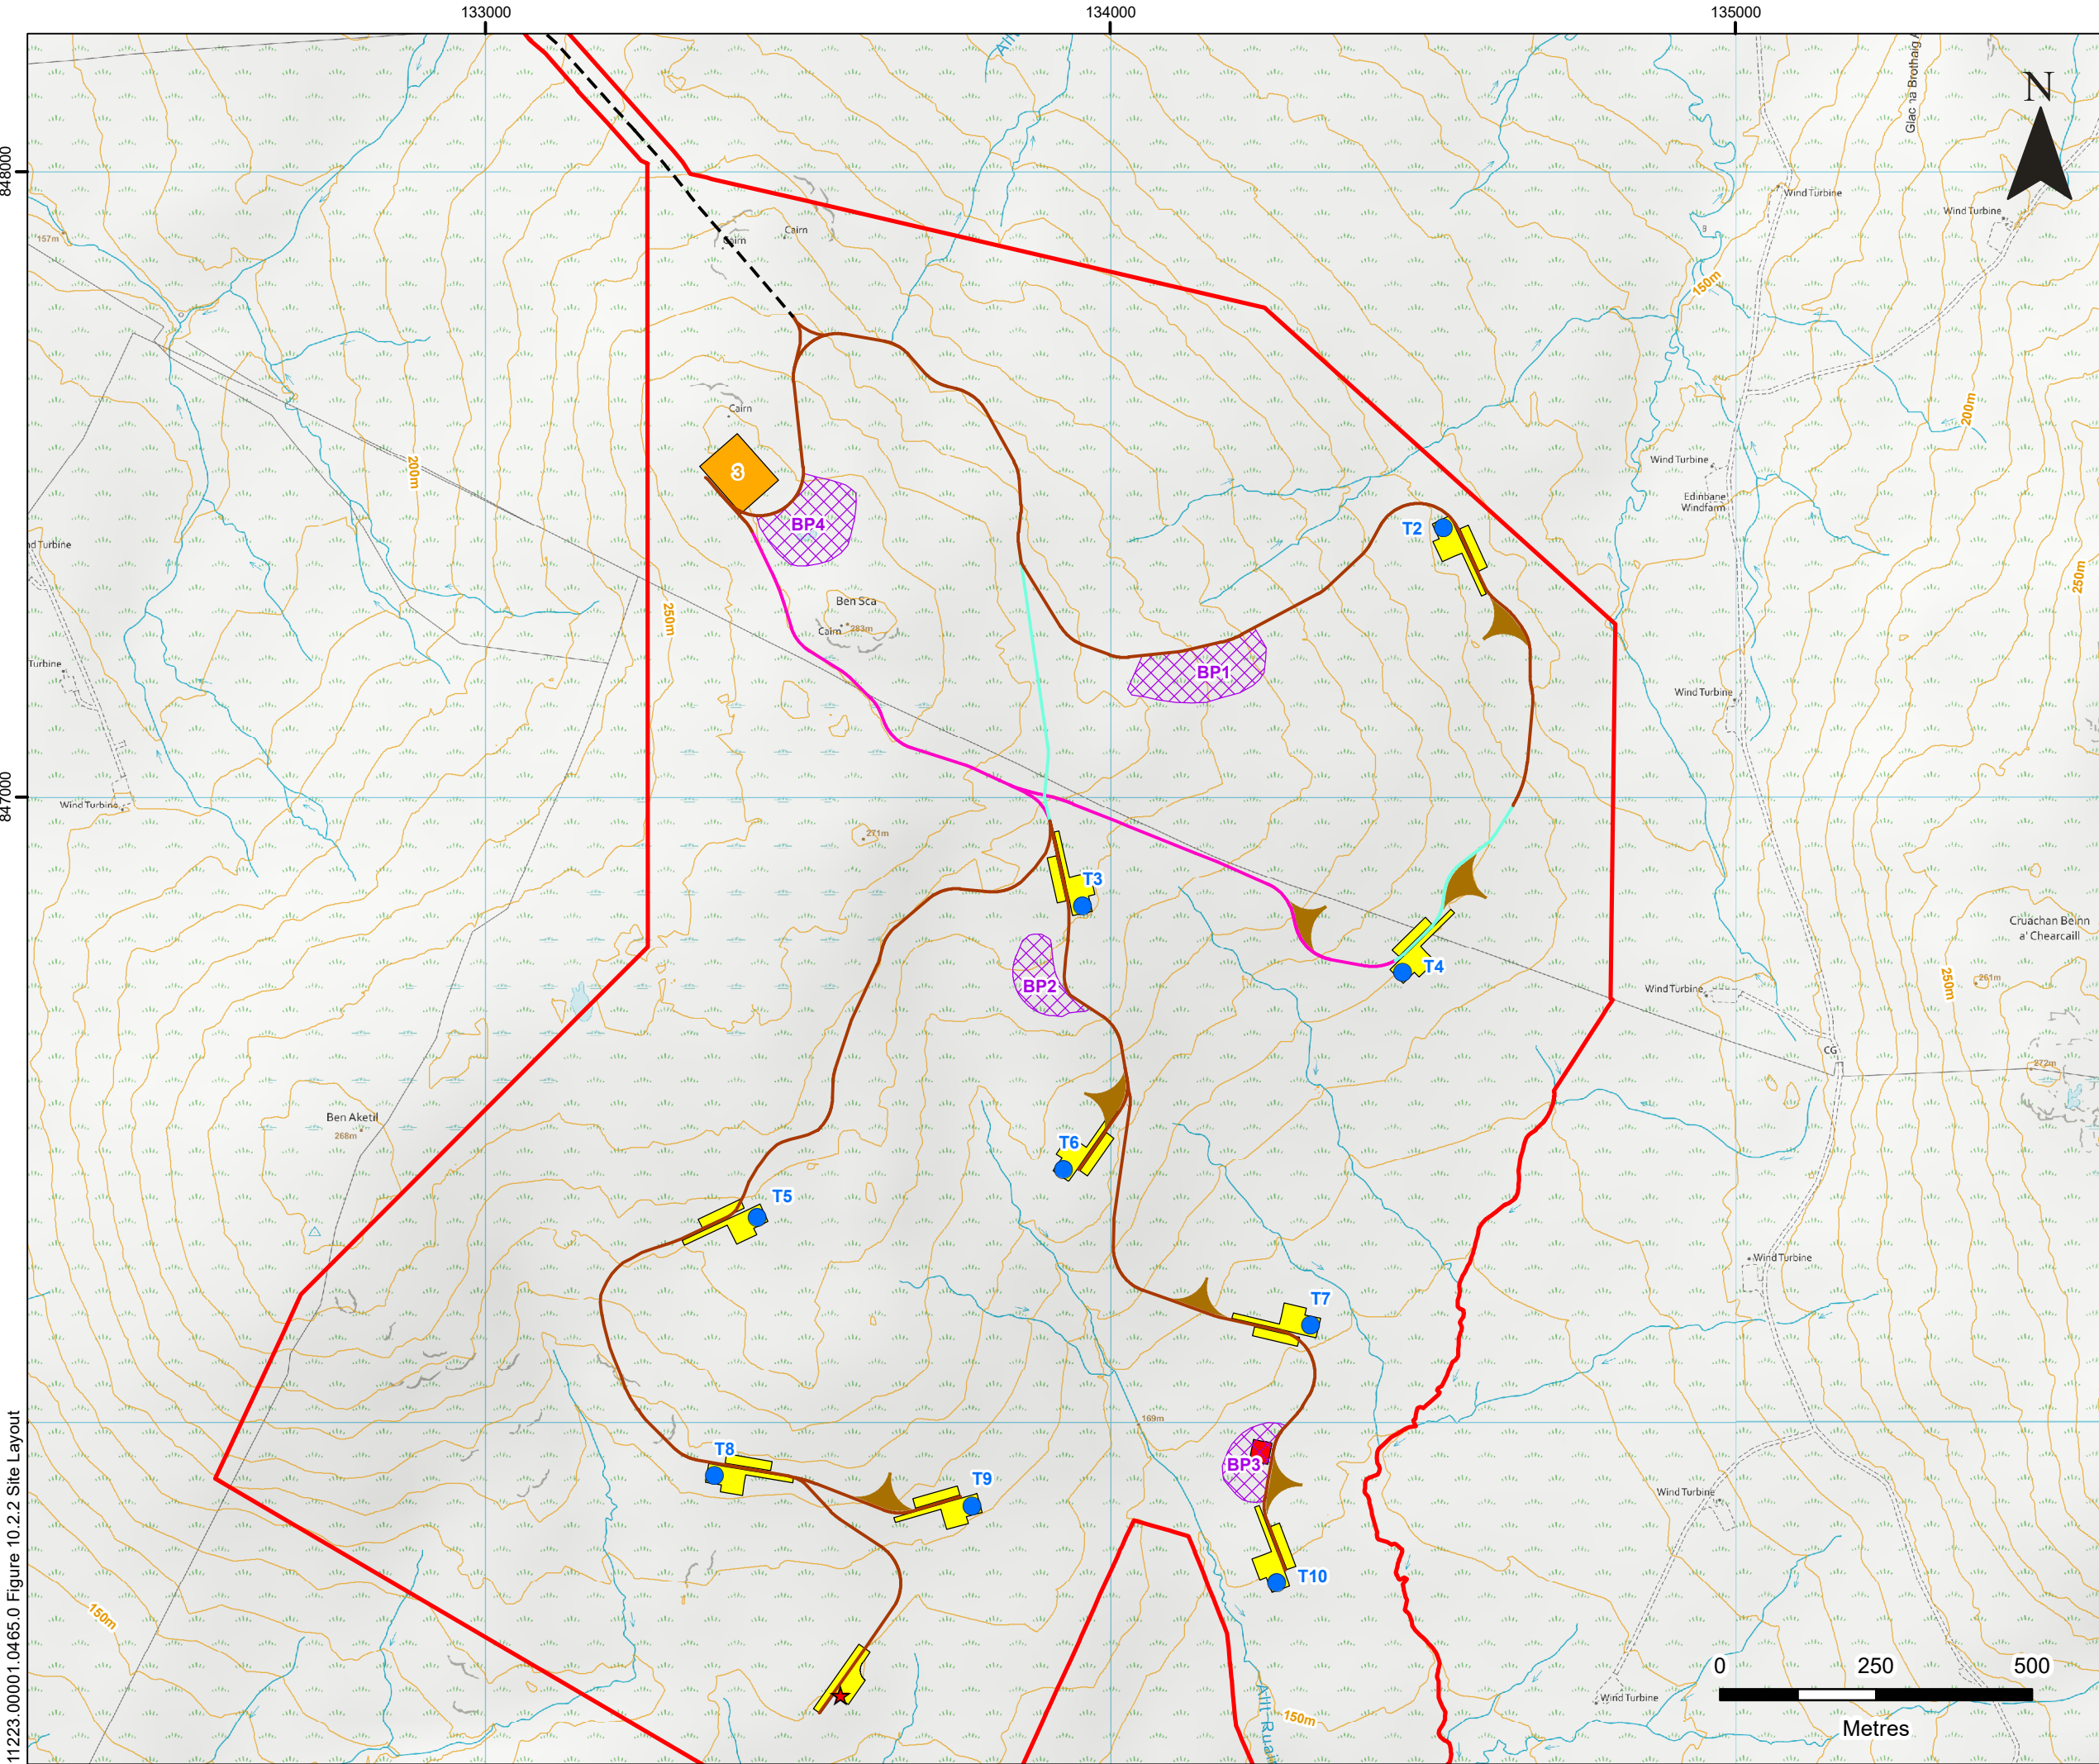

**LEGEND**

Application Site Boundary

Proposed Turbine Location

Proposed Permanent Met Mast

Proposed Crane Hardstanding

Proposed Construction Compound

Proposed Substation

Proposed Turning Head

Potential Borrow Pit


Proposed Link (Consented Ben Sca Track)

**Proposed Track Alignment**

Proposed

Proposed Option A

Proposed Option B

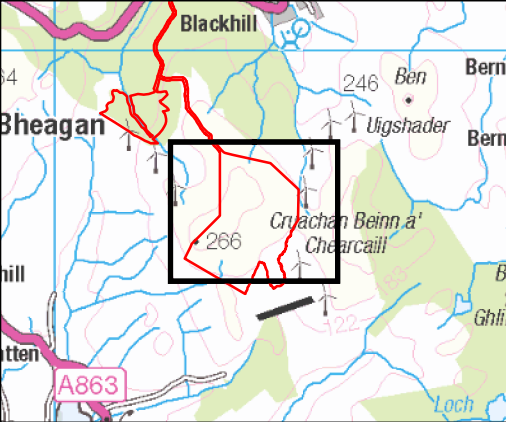**Note**  
The turbine numbering is the same as that used in the application to ensure continuity. T1 has been removed. There are 9 turbines now proposed labelled from T2 to T10.

**BALMEANACH WIND FARM LIMITED**

BALMEANACH WIND FARM - SEI

TA 10.2 – PMP

**SITE LAYOUT**

**SEI FIGURE 10.2.2b**

Scale  
1:10,000 @ A3

Date  
APRIL 2025