

LEGEND

- Application Site Boundary
- Proposed Turbine Location
- ★ Proposed Permanent Met Mast
- Proposed Crane Hardstanding
- Proposed Construction Compound
- Proposed Substation
- Proposed Turning Head
- Potential Borrow Pit
- Proposed Link (Consented Ben Sca Track)

Proposed Track Alignment

- Proposed
- Proposed Option A
- Proposed Option B

+ Peat Probe Location

Peat Depth (m)

- 0
- 0 - 0.5
- 0.5 - 1
- 1 - 1.5
- 1.5 - 2
- 2 - 2.5
- 2.5 - 3
- > 3


**BALMEANACH
WIND FARM LIMITED**



BALMEANACH WIND FARM - SEI
TA 10.2 – PMP
PEAT DEPTH PLAN SITE LAYOUT
SEI FIGURE 10.2.3a

Scale 1:10,000 @ A3 Date APRIL 2025

11223.00001.0466.0 Figure 10.2.3 Peat Depth

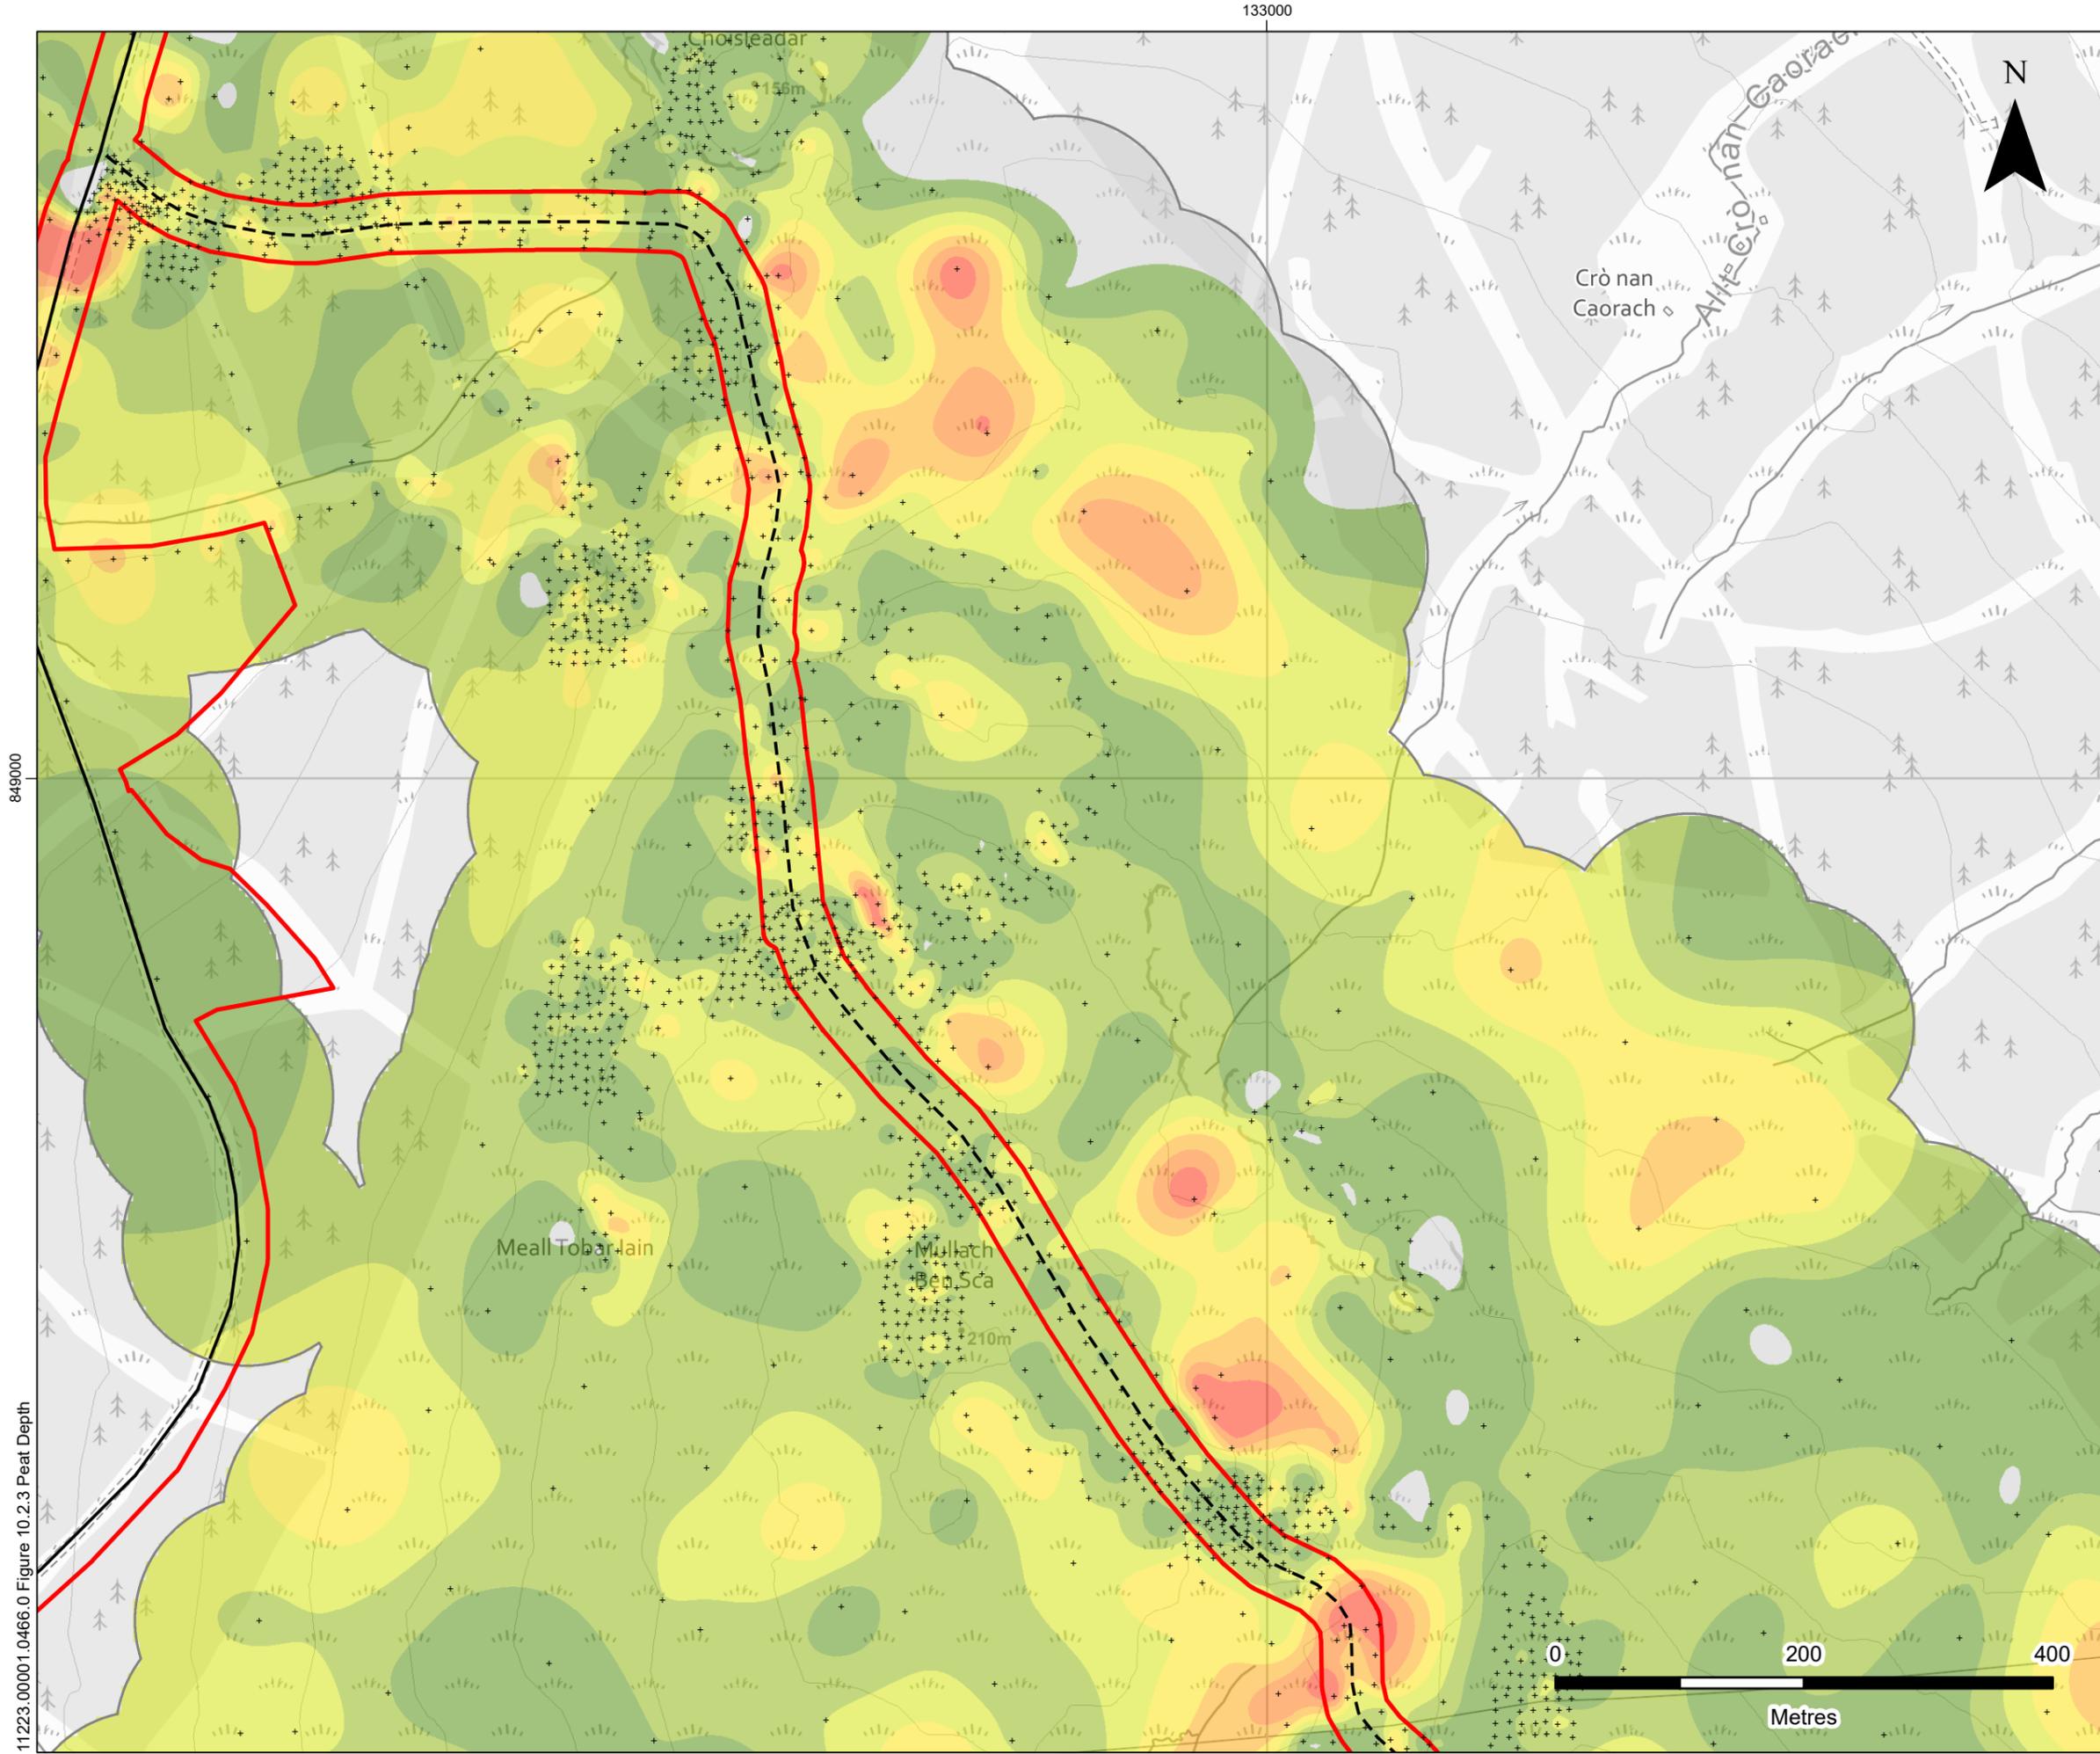

LEGEND

- Application Site Boundary
- Existing Access Track
- Proposed Link (Consented Ben Sca Track)
- + Peat Probe Location

Peat Depth (m)

- 0
- 0 - 0.5
- 0.5 - 1
- 1 - 1.5
- 1.5 - 2
- 2 - 2.5
- 2.5 - 3
- > 3

**BALMEANACH
WIND FARM LIMITED**



BALMEANACH WIND FARM - SEI
TA 10.2 – PMP
**PEAT DEPTH PLAN PROPOSED LINK
(CONSENTED BEN SCA TRACK)**

SEI FIGURE 10.2.3b

Scale: 1:5,000 @ A3 Date: APRIL 2025

849000

11223.00001.0466.0 Figure 10.2.3 Peat Depth

133000