


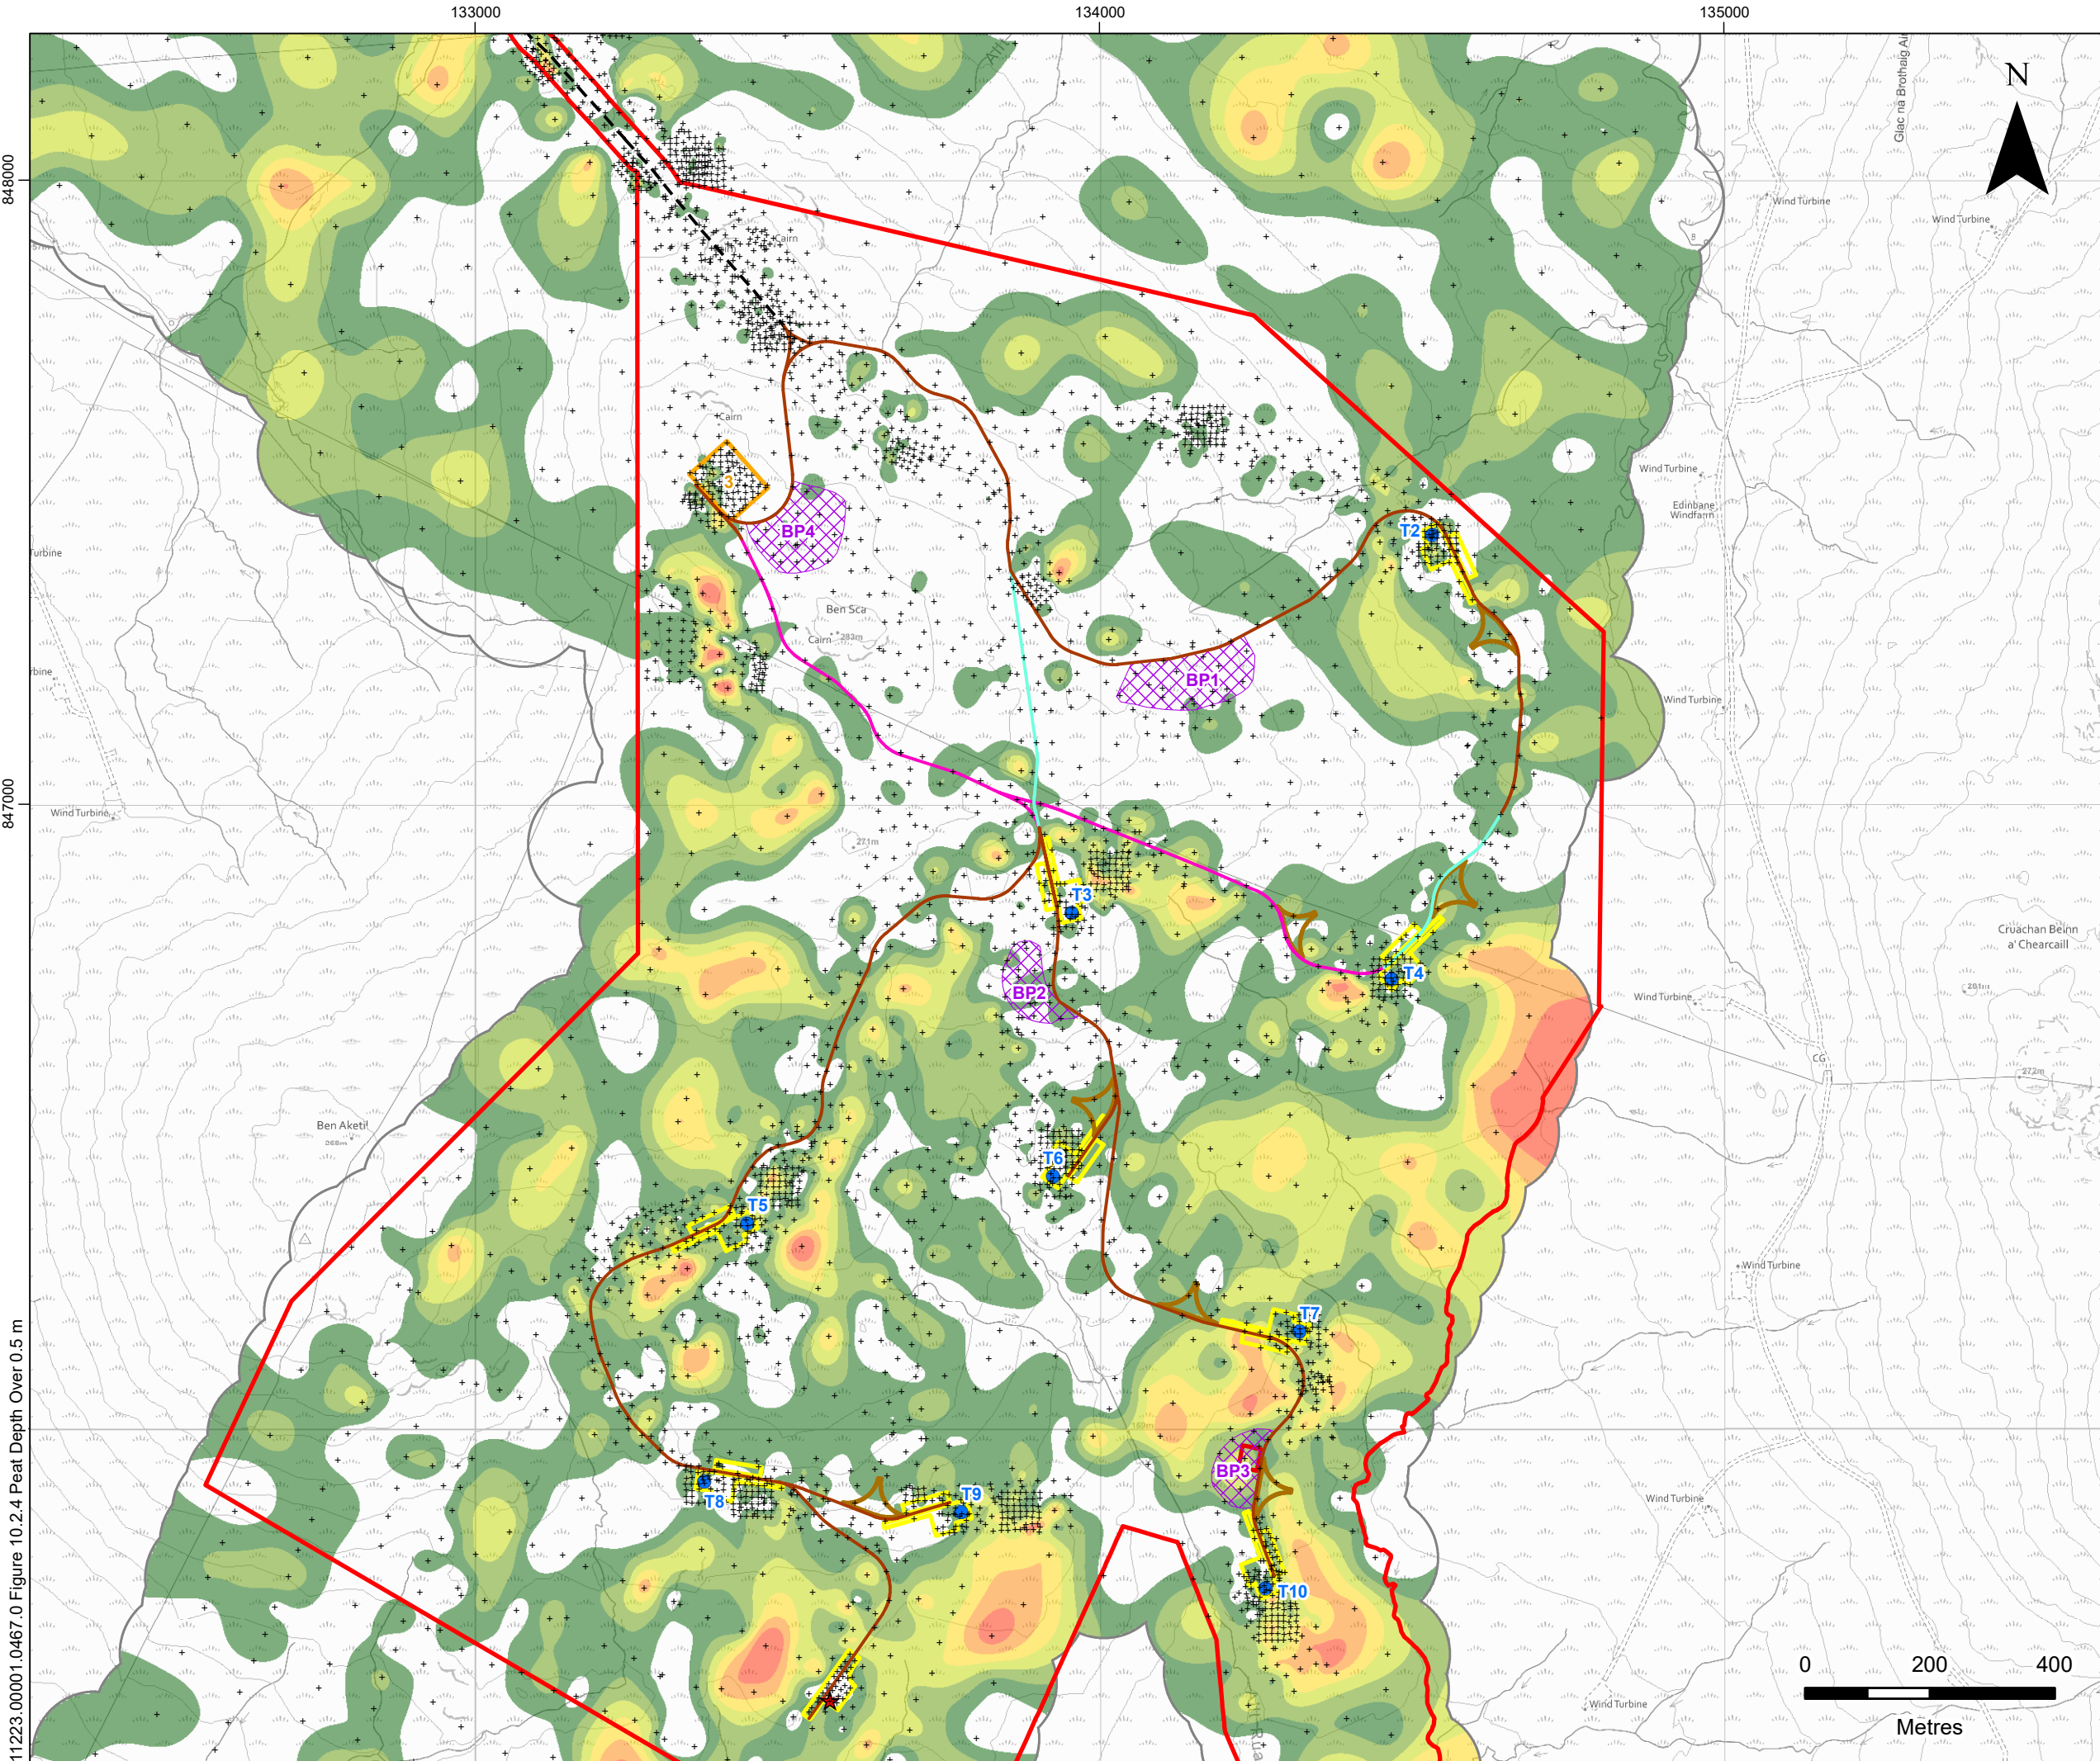

LEGEND

- Application Site Boundary
- Proposed Turbine Location
- Proposed Permanent Met Mast
- Proposed Crane Hardstanding
- Proposed Construction Compound
- Proposed Substation
- Proposed Turning Head
- Potential Borrow Pit
- Proposed Link (Consented Ben Sca Track)
- Proposed Track Alignment**
 - Proposed
 - Proposed Option A
 - Proposed Option B
- Peat Probe Location

Peat Depth (m)

- 0.5 - 1
- 1 - 1.5
- 1.5 - 2
- 2 - 2.5
- 2.5 - 3
- > 3

BALMEANACH WIND FARM LIMITED

SLR

BALMEANACH WIND FARM - SEI
TA 10.2 – PMP

**PEAT DEPTH PLAN OVER 0.5 M
SITE LAYOUT**

SEI FIGURE 10.2.4a

Scale
1:10,000 @ A3

Date
APRIL 2025

