


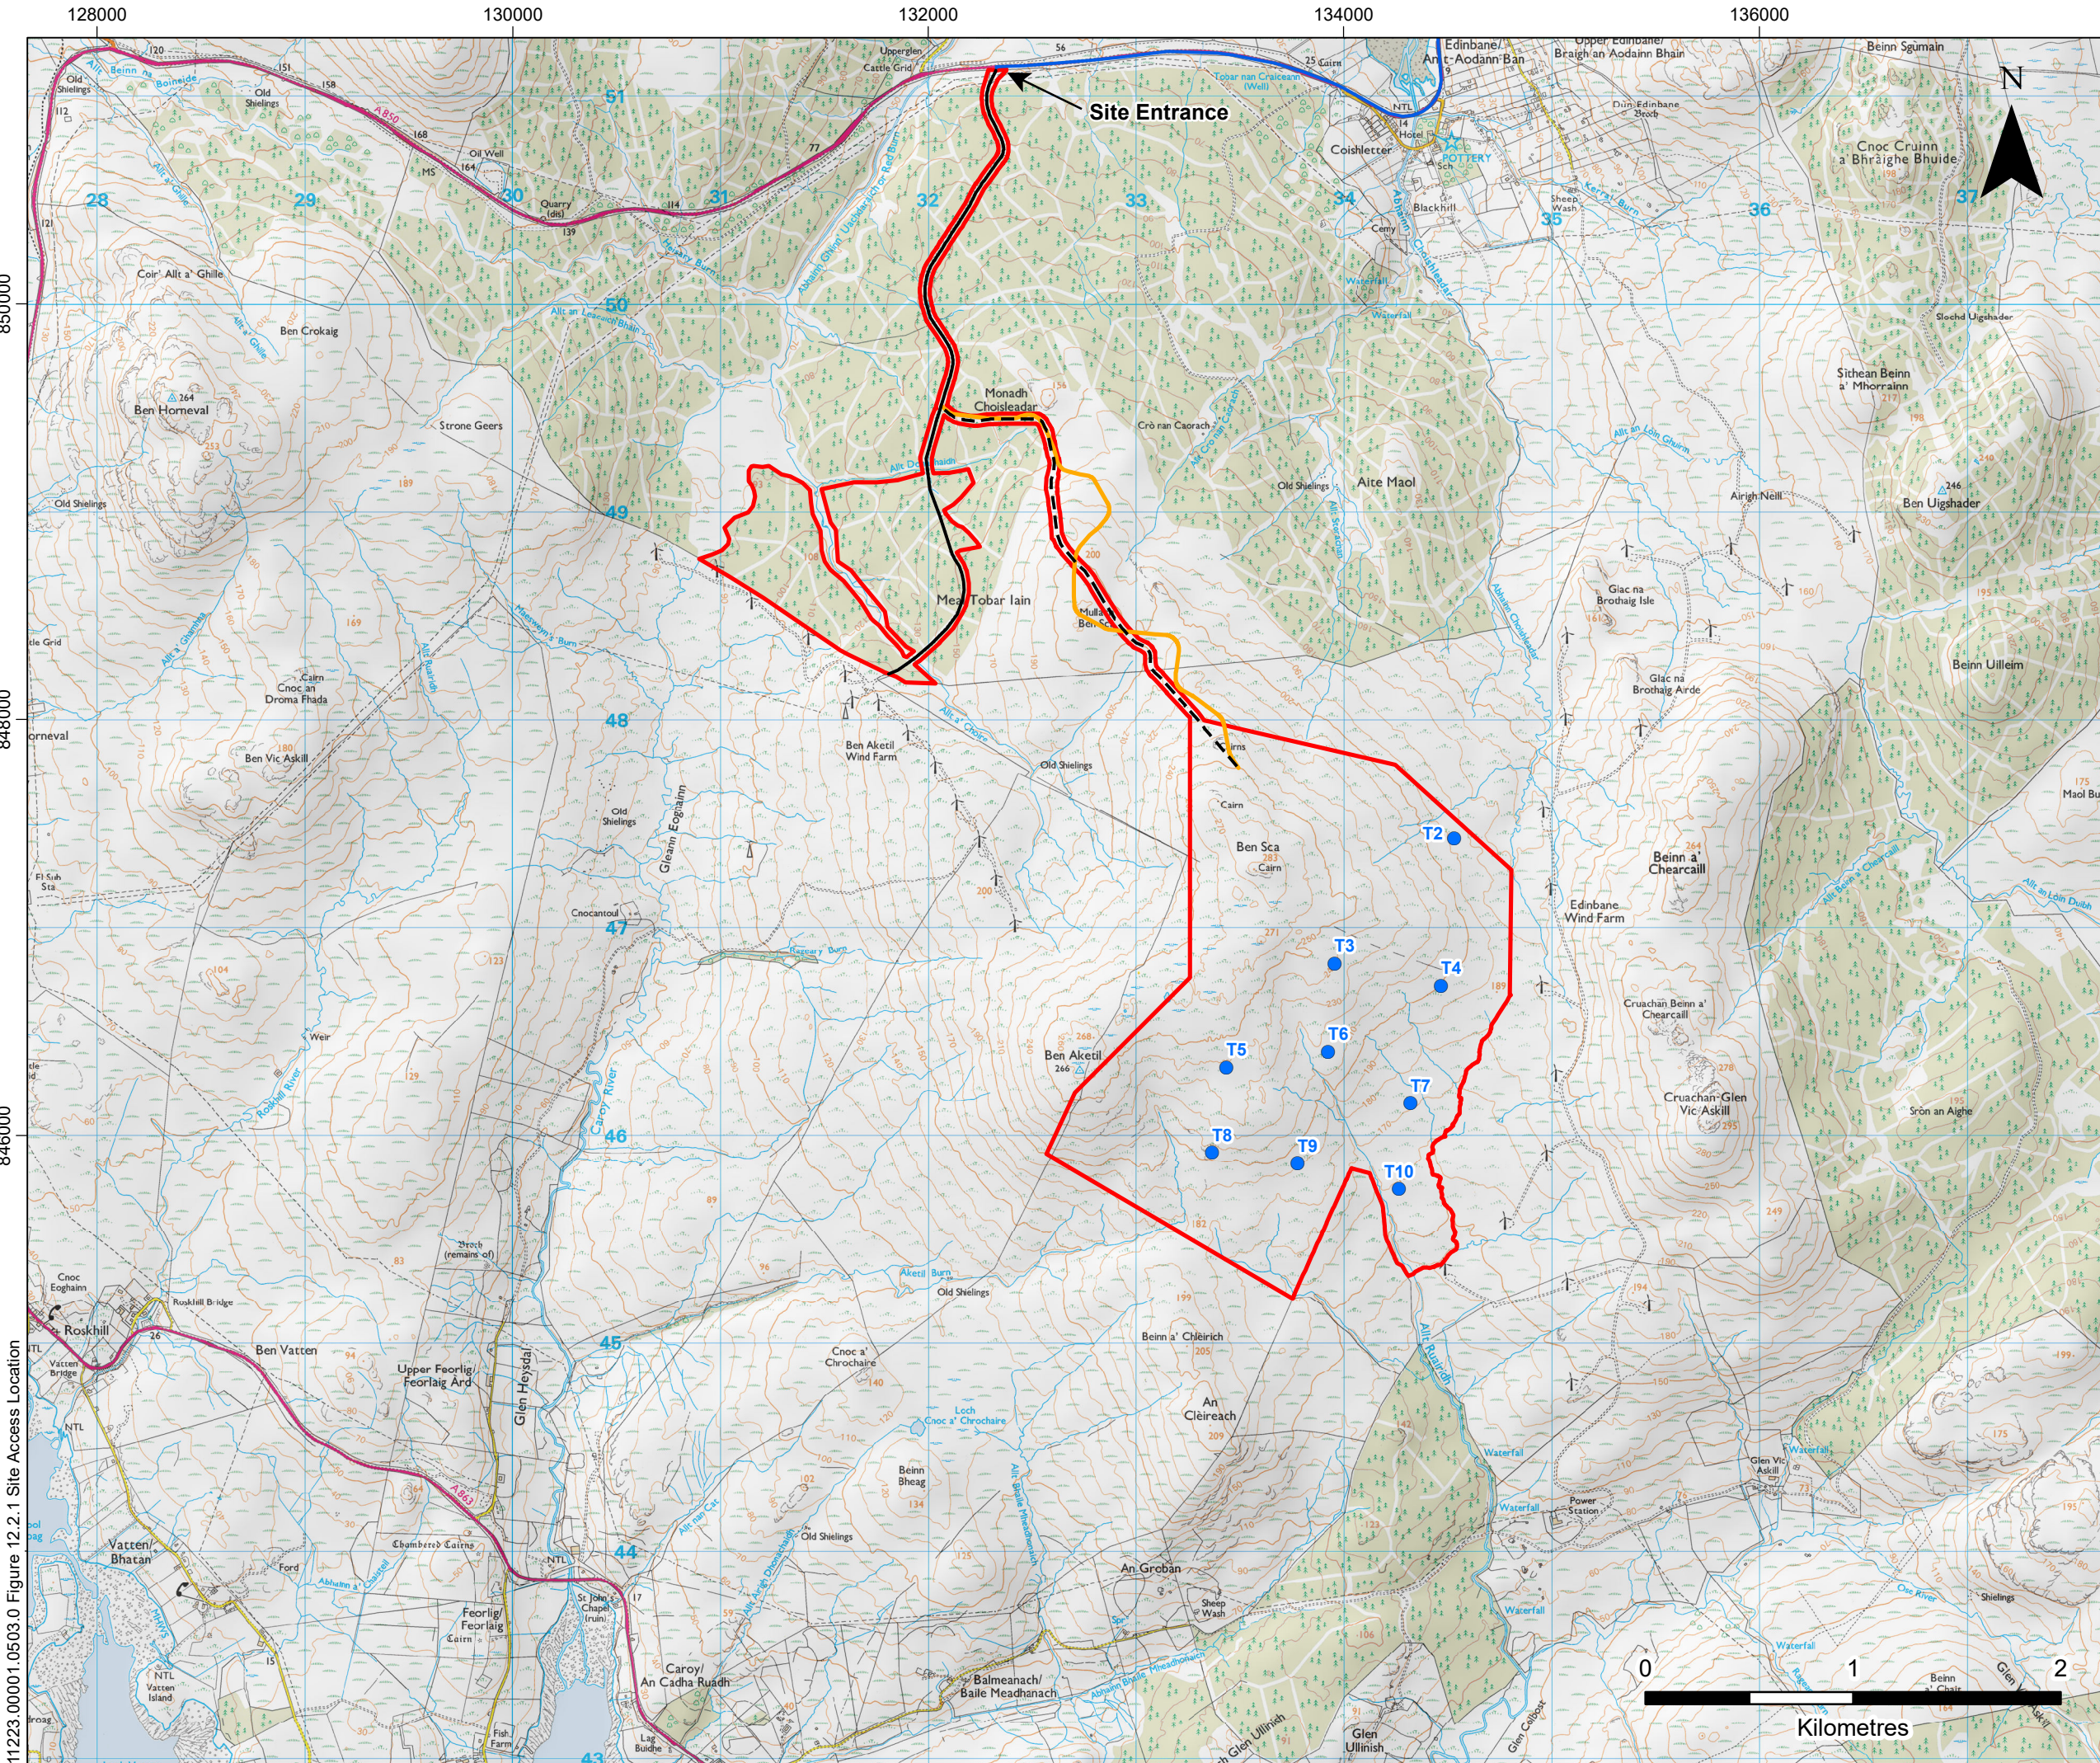

LEGEND

- Application Site Boundary
- Proposed Turbine Location
- Existing Road
- Existing Track
- Proposed Link (Consented Ben Sca Track)
- Ben Sca Redesign Track (used to access the site only; no proposed works to be undertaken)

BALMEANACH WIND FARM LIMITED

SLR

BALMEANACH WIND FARM - SEI

TA 12.2 – CTMP

SITE ACCESS LOCATION

SEI FIGURE 12.2.1

Scale 1:30,000 @ A3

Date APRIL 2025

11223.00001.0503.0 Figure 12.2.1 Site Access Location