

LEGEND

Balmeanach SEI Application Boundary

Ben Sca Redesign SEI Application Boundary

Land Ownership Within Control of the Applicant for Habitat Management

Existing Access Track

Shared Proposed Access Track

Balmeanach SEI Layout

Proposed Turbine Location

Proposed Permanent Met Mast

Proposed Crane Hardstanding

Proposed Construction Compound

Proposed Substation

Proposed Turning Head

Proposed Borrow Pit

Access Track Alignment

Proposed

Proposed Option A

Proposed Option B

Ben Sca Redesign SEI Layout

Proposed Turbine Location

Proposed Crane Hardstanding

Proposed Construction Compound

Proposed Substation

Proposed Borrow Pit

Proposed Turning Head

11. Proposed Access Track

Proposed Habitat Management Areas

Proposed Fence

Bare Peat

Ditch Blocking

Forest-to-Bog

Micro-erosion / Gully Blocking: Blanket Bog

Micro-erosion / Gully Blocking: Wet Heath


COMBINED ASSESSMENT OF
BALMEANACH AND BEN SCA
REDESIGN WIND FARMS

PROPOSED HABITAT
MANAGEMENT AREA (OS)

SEI FIGURE V5.29a

Scale
1:30,000 @ A3

Date
APRIL 2025

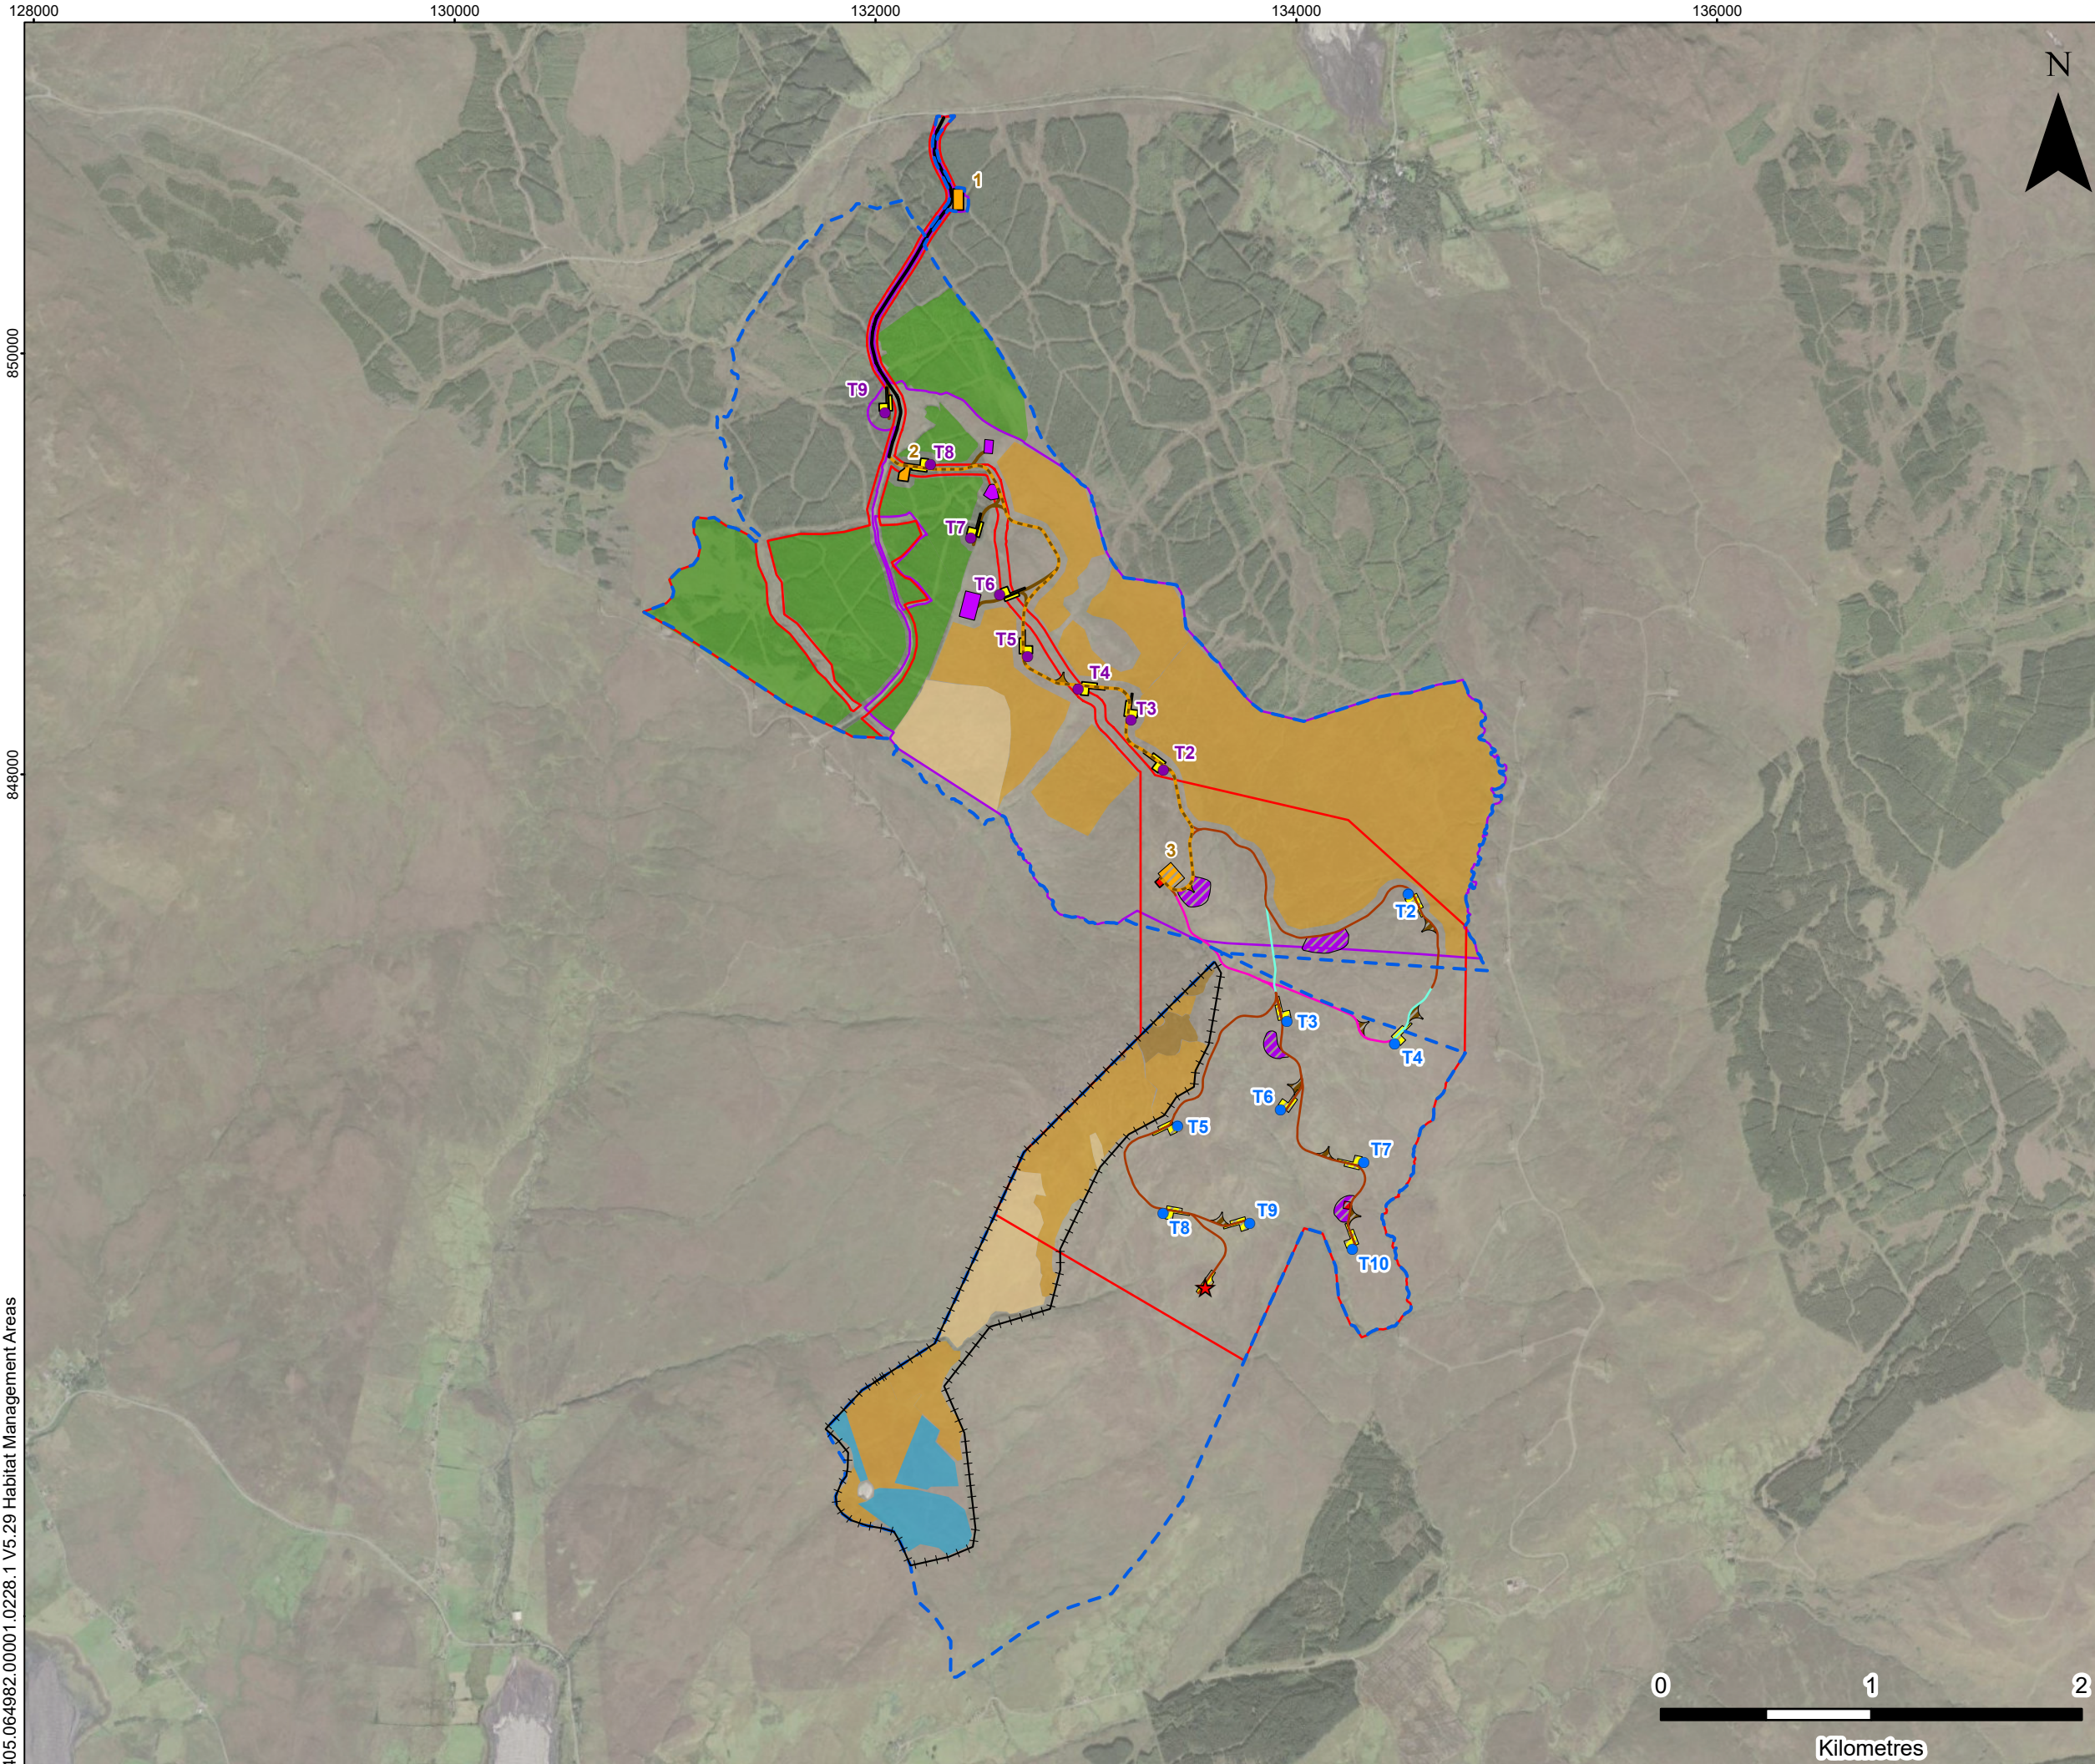

LEGEND

Balmeanach SEI Application Boundary

Ben Sca Redesign SEI Application Boundary

Land Ownership Within Control of the Applicant for Habitat Management

Existing Access Track

Shared Proposed Access Track

Balmeanach SEI Layout

Proposed Turbine Location

Proposed Permanent Met Mast

Proposed Crane Hardstanding

Proposed Construction Compound

Proposed Substation

Proposed Turning Head

Proposed Borrow Pit

Access Track Alignment

Proposed

Proposed Option A

Proposed Option B

Ben Sca Redesign SEI Layout

Proposed Turbine Location

Proposed Crane Hardstanding

Proposed Construction Compound

Proposed Substation

Proposed Borrow Pit

Proposed Turning Head

11. Proposed Access Track

Proposed Habitat Management Areas

Proposed Fence

Bare Peat

Ditch Blocking

Forest-to-Bog

Micro-erosion / Gully Blocking: Blanket Bog

Micro-erosion / Gully Blocking: Wet Heath




COMBINED ASSESSMENT OF
BALMEANACH AND BEN SCA
REDESIGN WIND FARMS

**PROPOSED HABITAT
MANAGEMENT AREA (AERIAL)**

SEI FIGURE V5.29b

Scale1:30,000 @ A3

DateAPRIL 2025

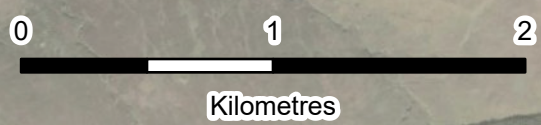

405.064982.00001.0228.1 V5.29 Habitat Management Areas