


LEGEND

- Application Boundary
- Proposed Turbine Location
- Proposed Permanent Crane Hardstanding
- Proposed Temporary Crane Hardstanding
- Proposed Construction Compound
- Proposed Substation Compound
- Proposed Borrow Pit
- Proposed Turning Head
- Proposed Access Track

Peat Slide Risk

- High
- Medium
- Low
- Negligible
- Identified Risk Zone

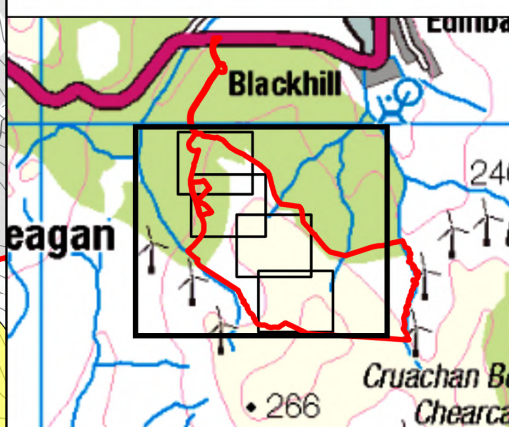

**BEN SCA
WIND FARM LTD**

SLR

4/5 LOCHSIDE VIEW
EDINBURGH PARK
EDINBURGH
EH12 9DH

T: +44 (0)131 335 6830
www.slrconsulting.com

**BEN SCA REDESIGN
WIND FARM - EIA**

TA 6.2 PLHRA


SLIDE RISK - OVERVIEW

FIGURE 6.2a

Scale
1:10,000 @ A3

Date
APRIL 2024

405.064982.00001.0085.0.6.2.2 Slide Risk

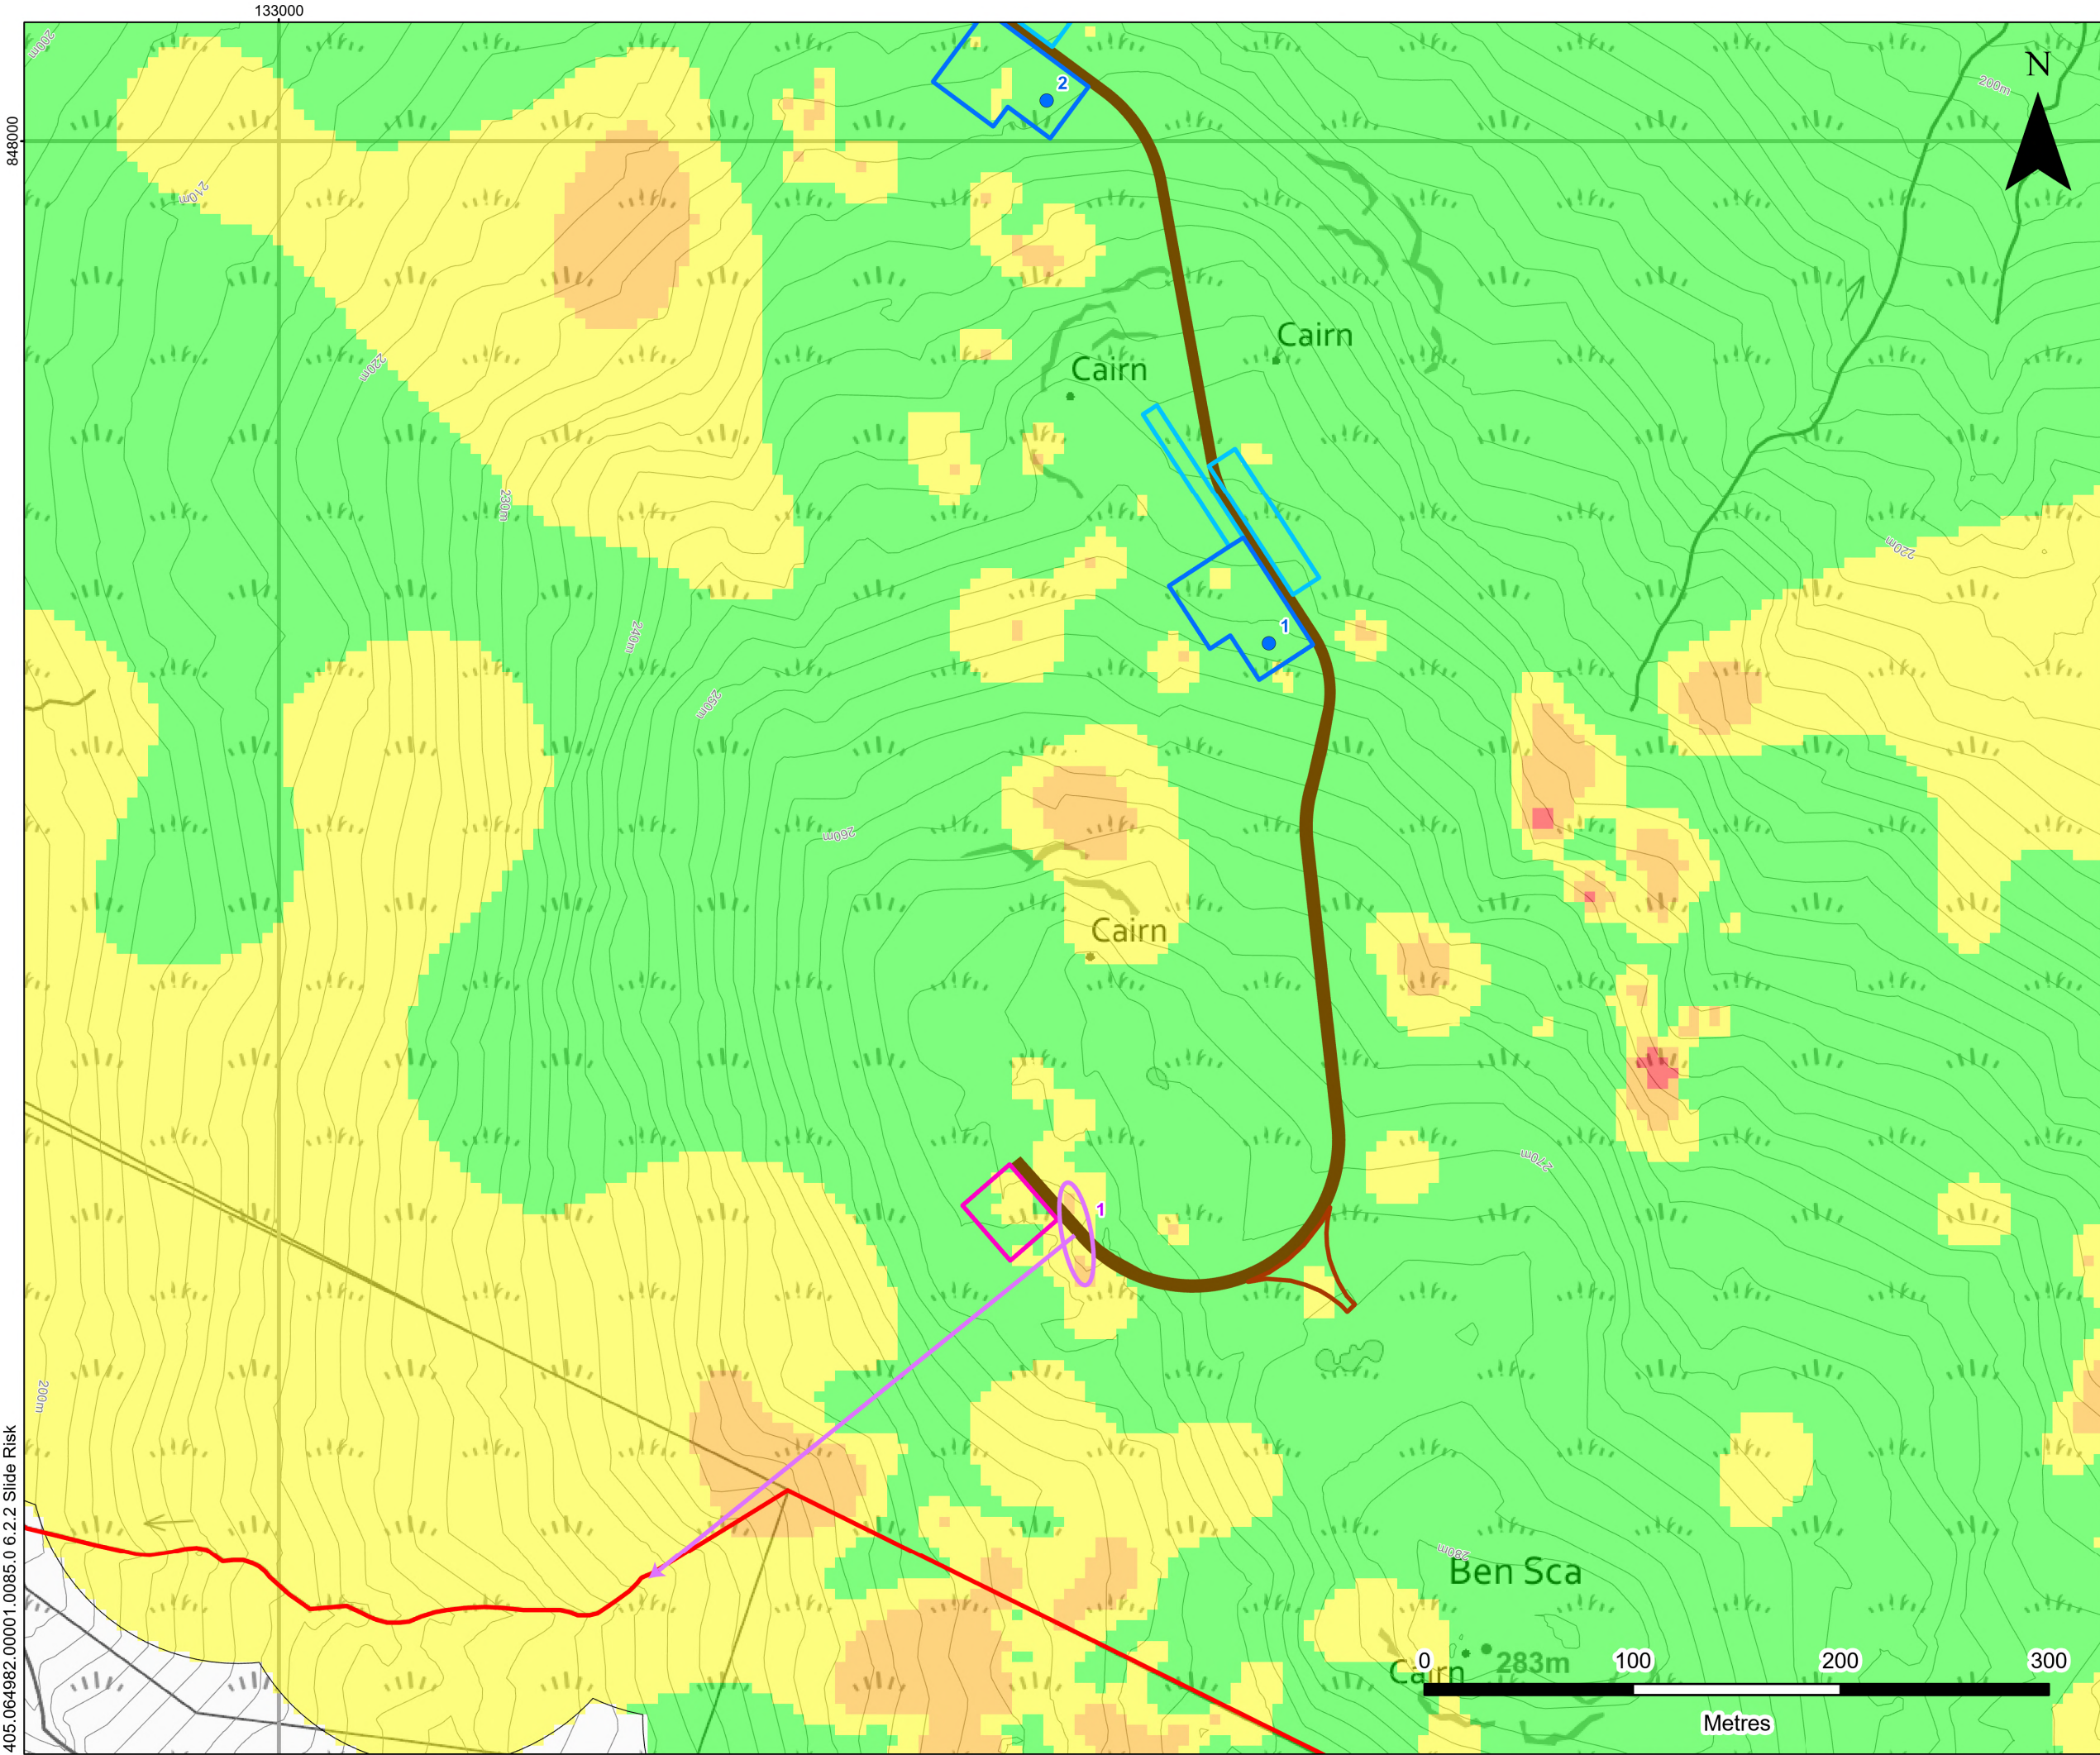

LEGEND

Application Boundary

Proposed Turbine Location

Proposed Permanent Crane Hardstanding

Proposed Temporary Crane Hardstanding

Proposed Construction Compound

Proposed Substation Compound

Proposed Borrow Pit

Proposed Turning Head

Proposed Access Track

Peat Slide Risk

High


Medium

Low

Negligible

Identified Risk Zone

Identified Risk Zone Direction of Movement

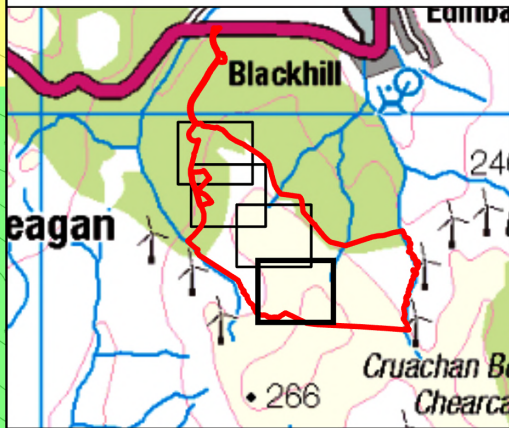

BEN SCA
WIND FARM LTD

SLR

4/5 LOCHSIDE VIEW
EDINBURGH PARK
EDINBURGH
EH12 9DH
T: +44 (0)131 335 6830
www.slrconsulting.com

BEN SCA REDESIGN
WIND FARM - EIA

TA 6.2 PLHRA


SLIDE RISK - MAP 1


FIGURE 6.2.2b

Scale
1:3,000 @ A3

Date
APRIL 2024

405.064982.00001.0085.0.6.2.2 Slide Risk

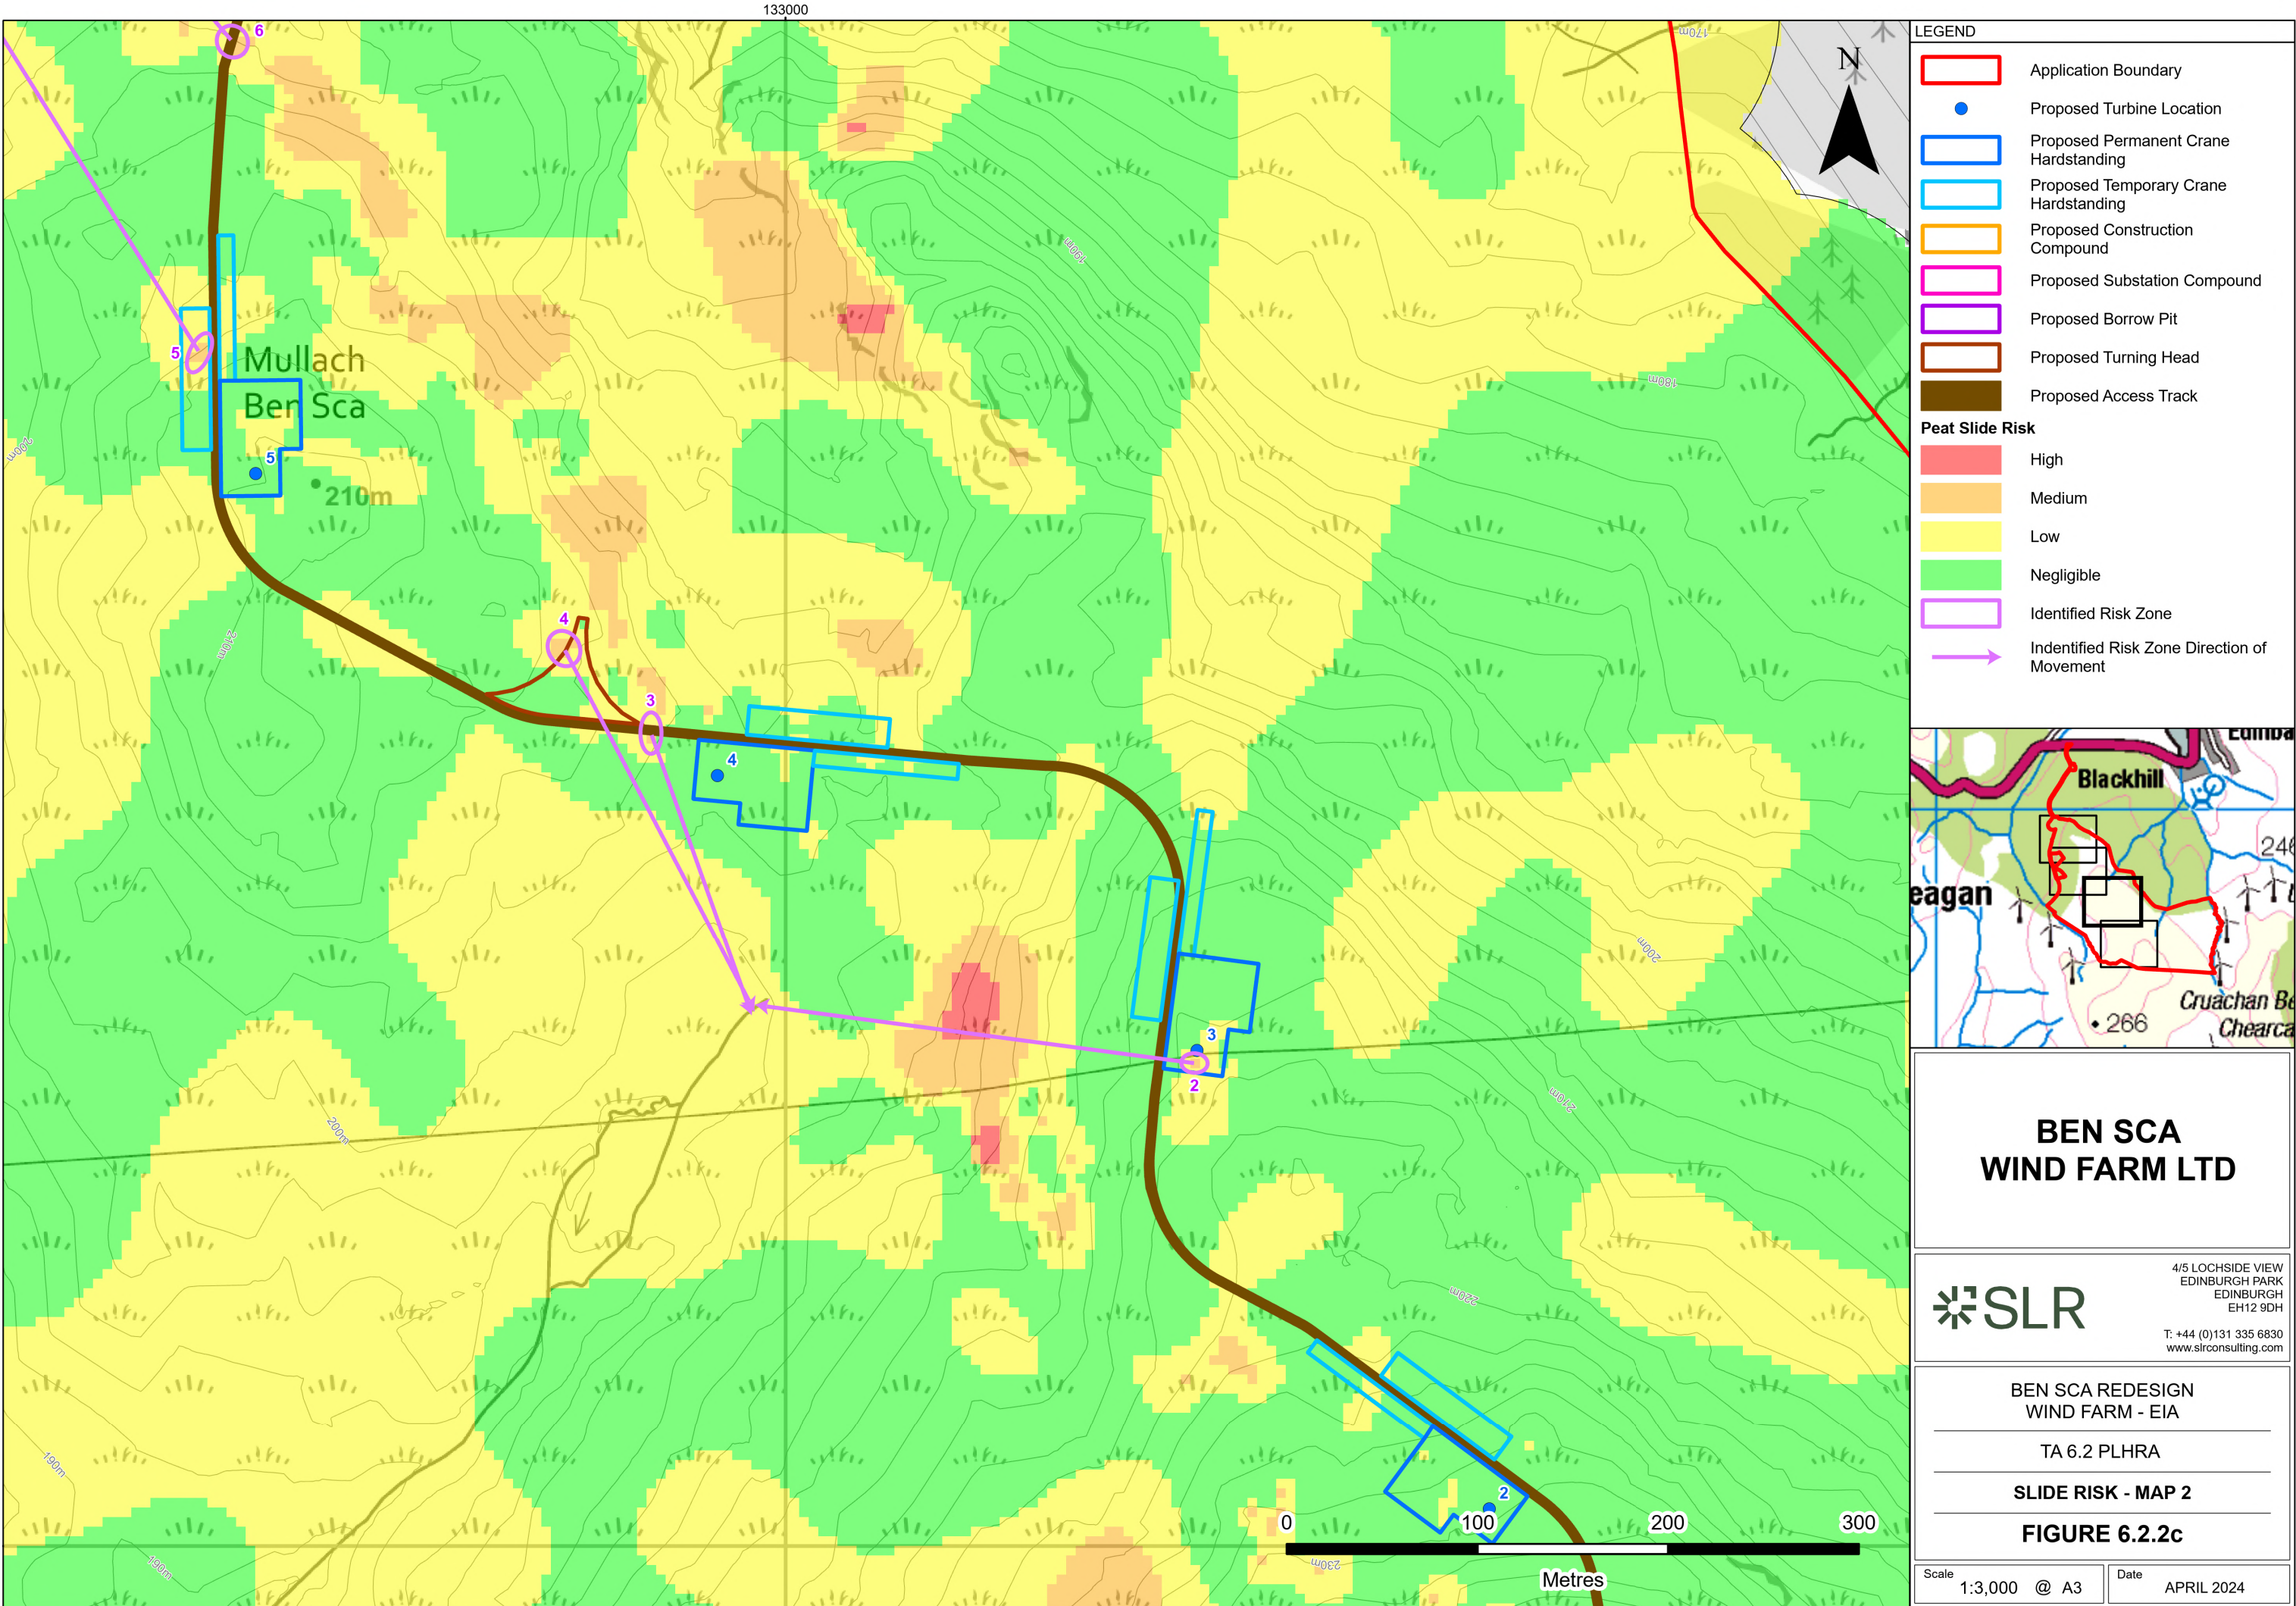

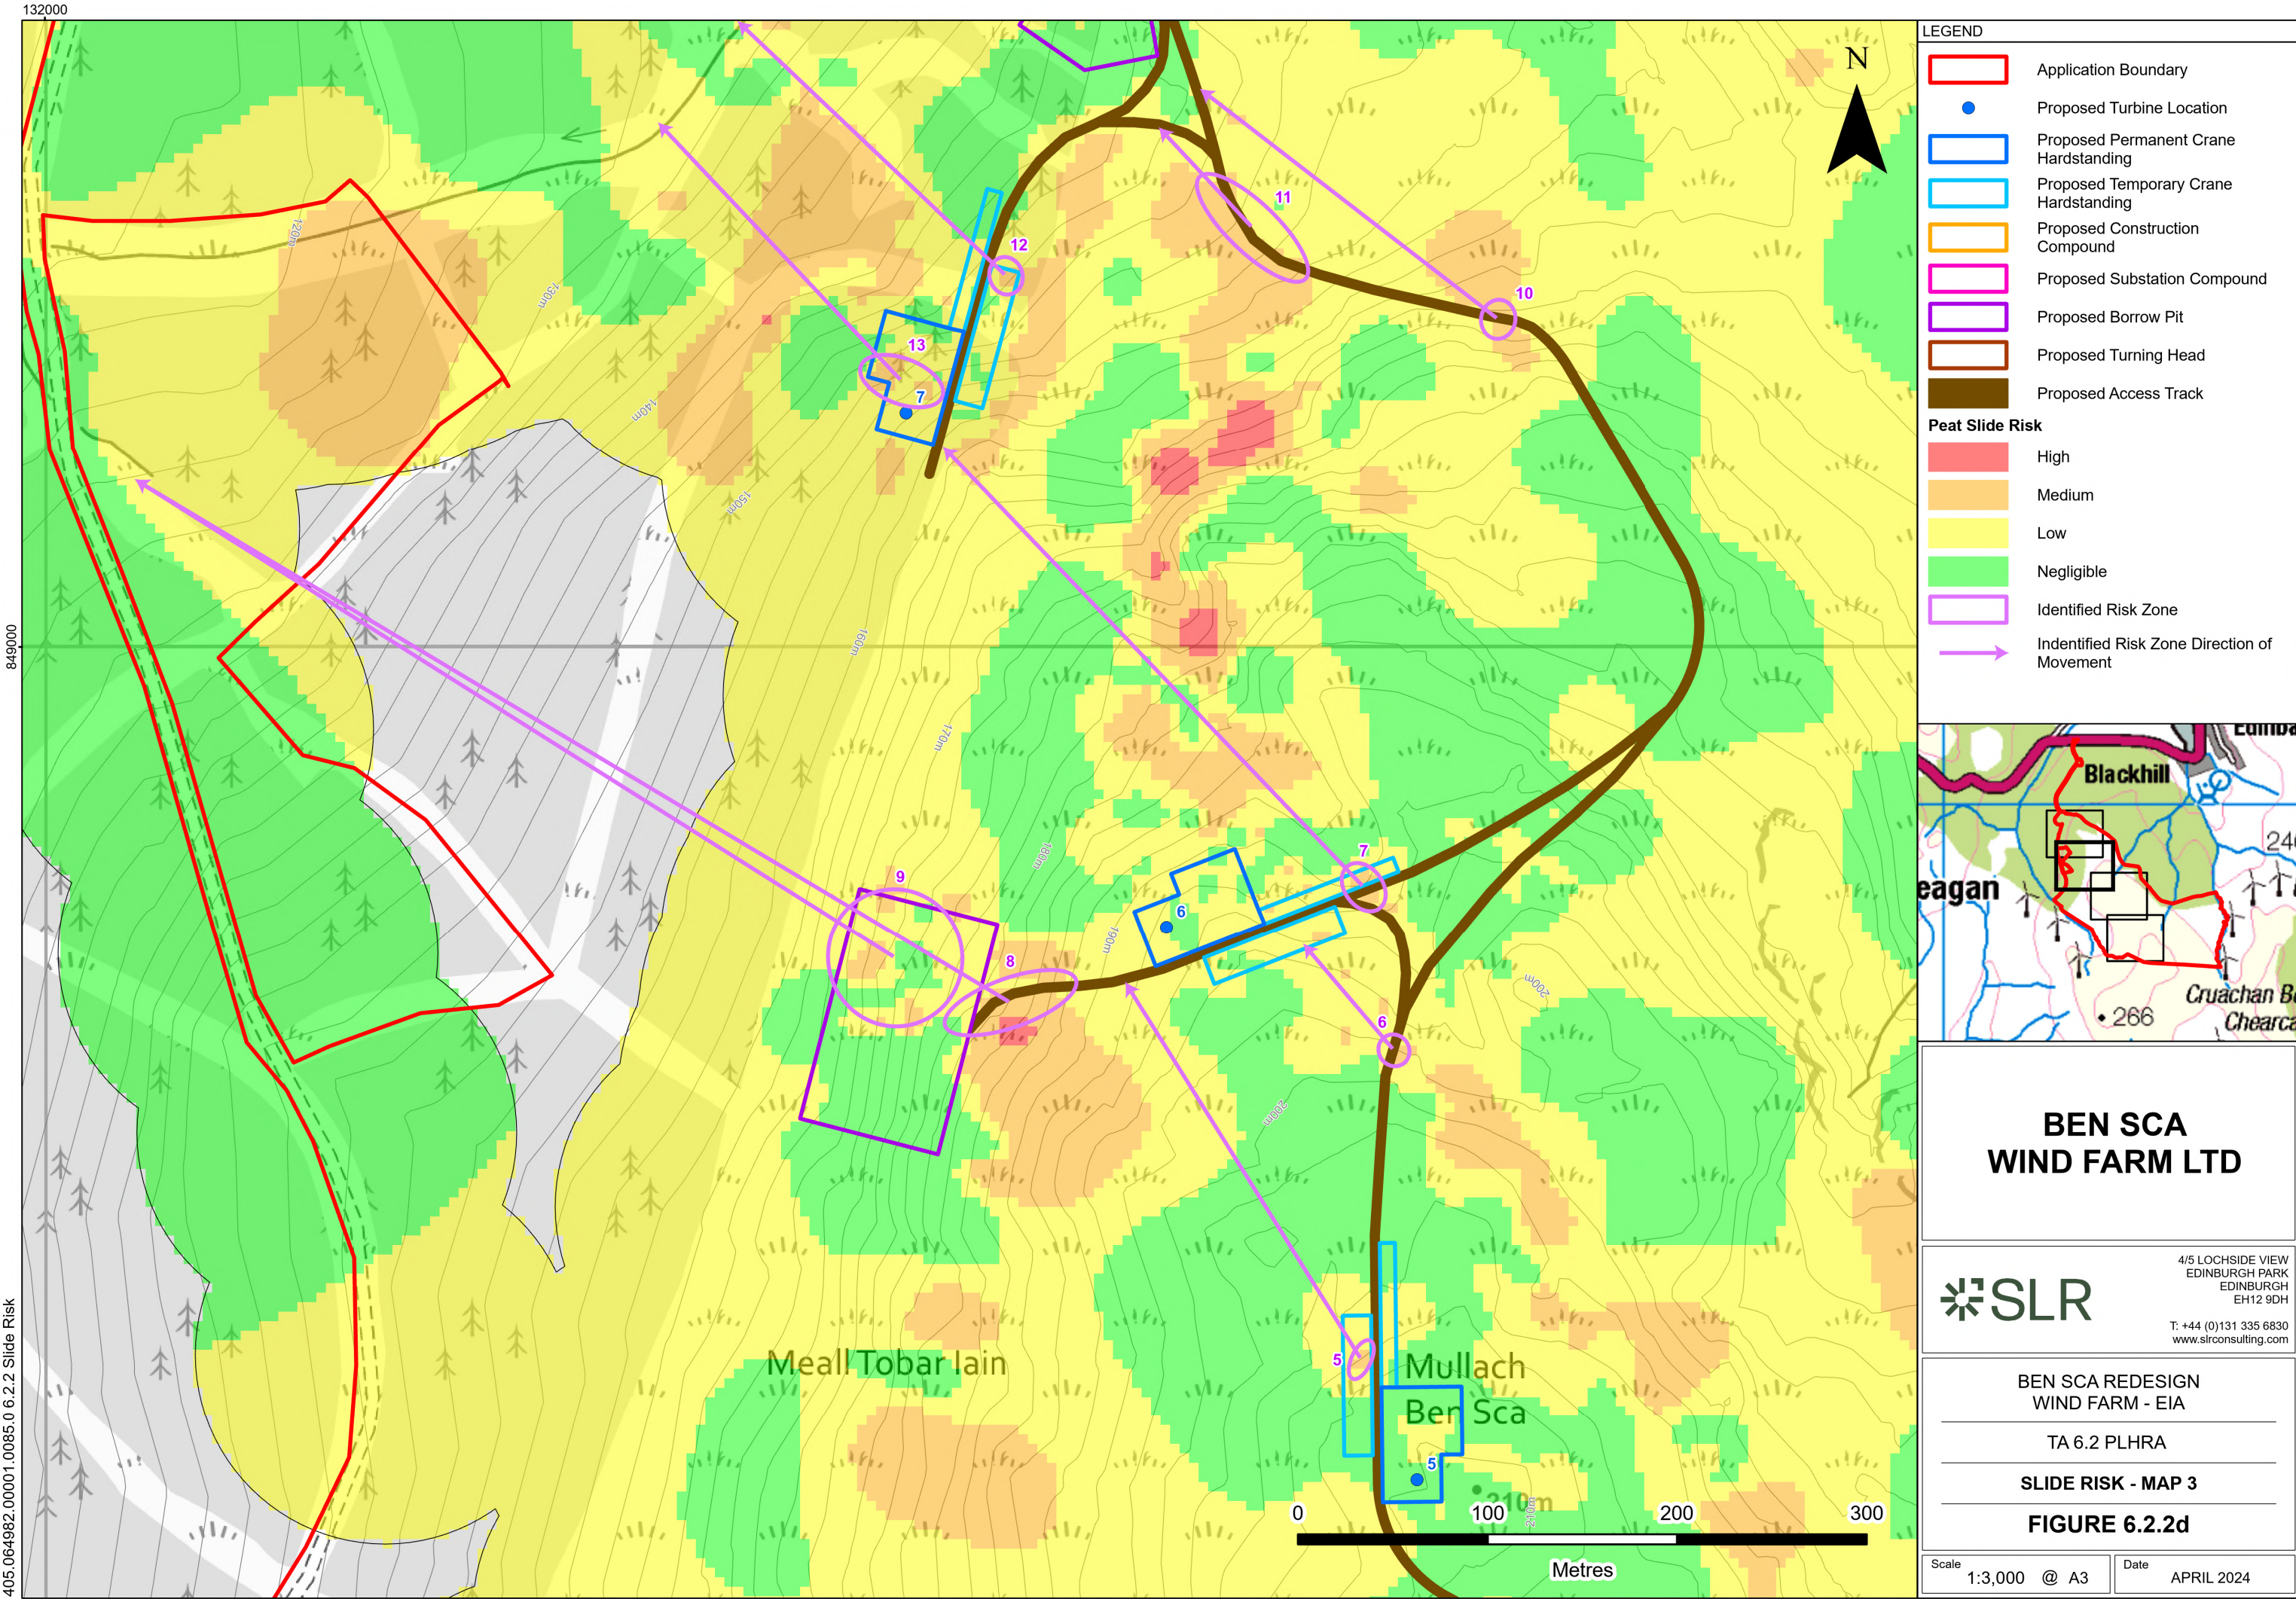


LEGEND

Application Boundary

Proposed Turbine Location

Peat Slide Risk

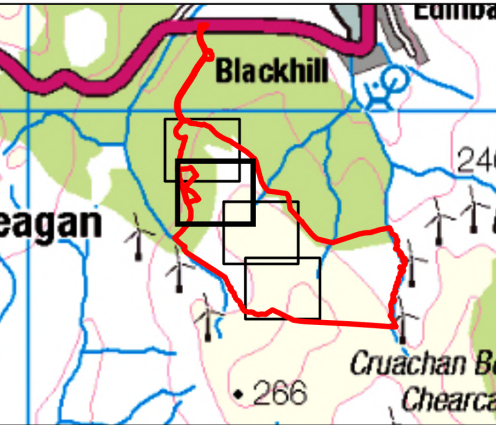HighMediumLowNegligibleIdentified Risk ZoneIdentified Risk Zone Direction of Movement

BEN SCA
WIND FARM LTD

SLR

4/5 LOCHSIDE VIEW
EDINBURGH PARK
EDINBURGH
EH12 9DH

T: +44 (0)131 335 6830
www.slrconsulting.com

BEN SCA REDESIGN
WIND FARM - EIA


TA 6.2 PLHRA

SLIDE RISK - MAP 3

FIGURE 6.2.d

Scale
1:3,000 @ A3

Date
APRIL 2024

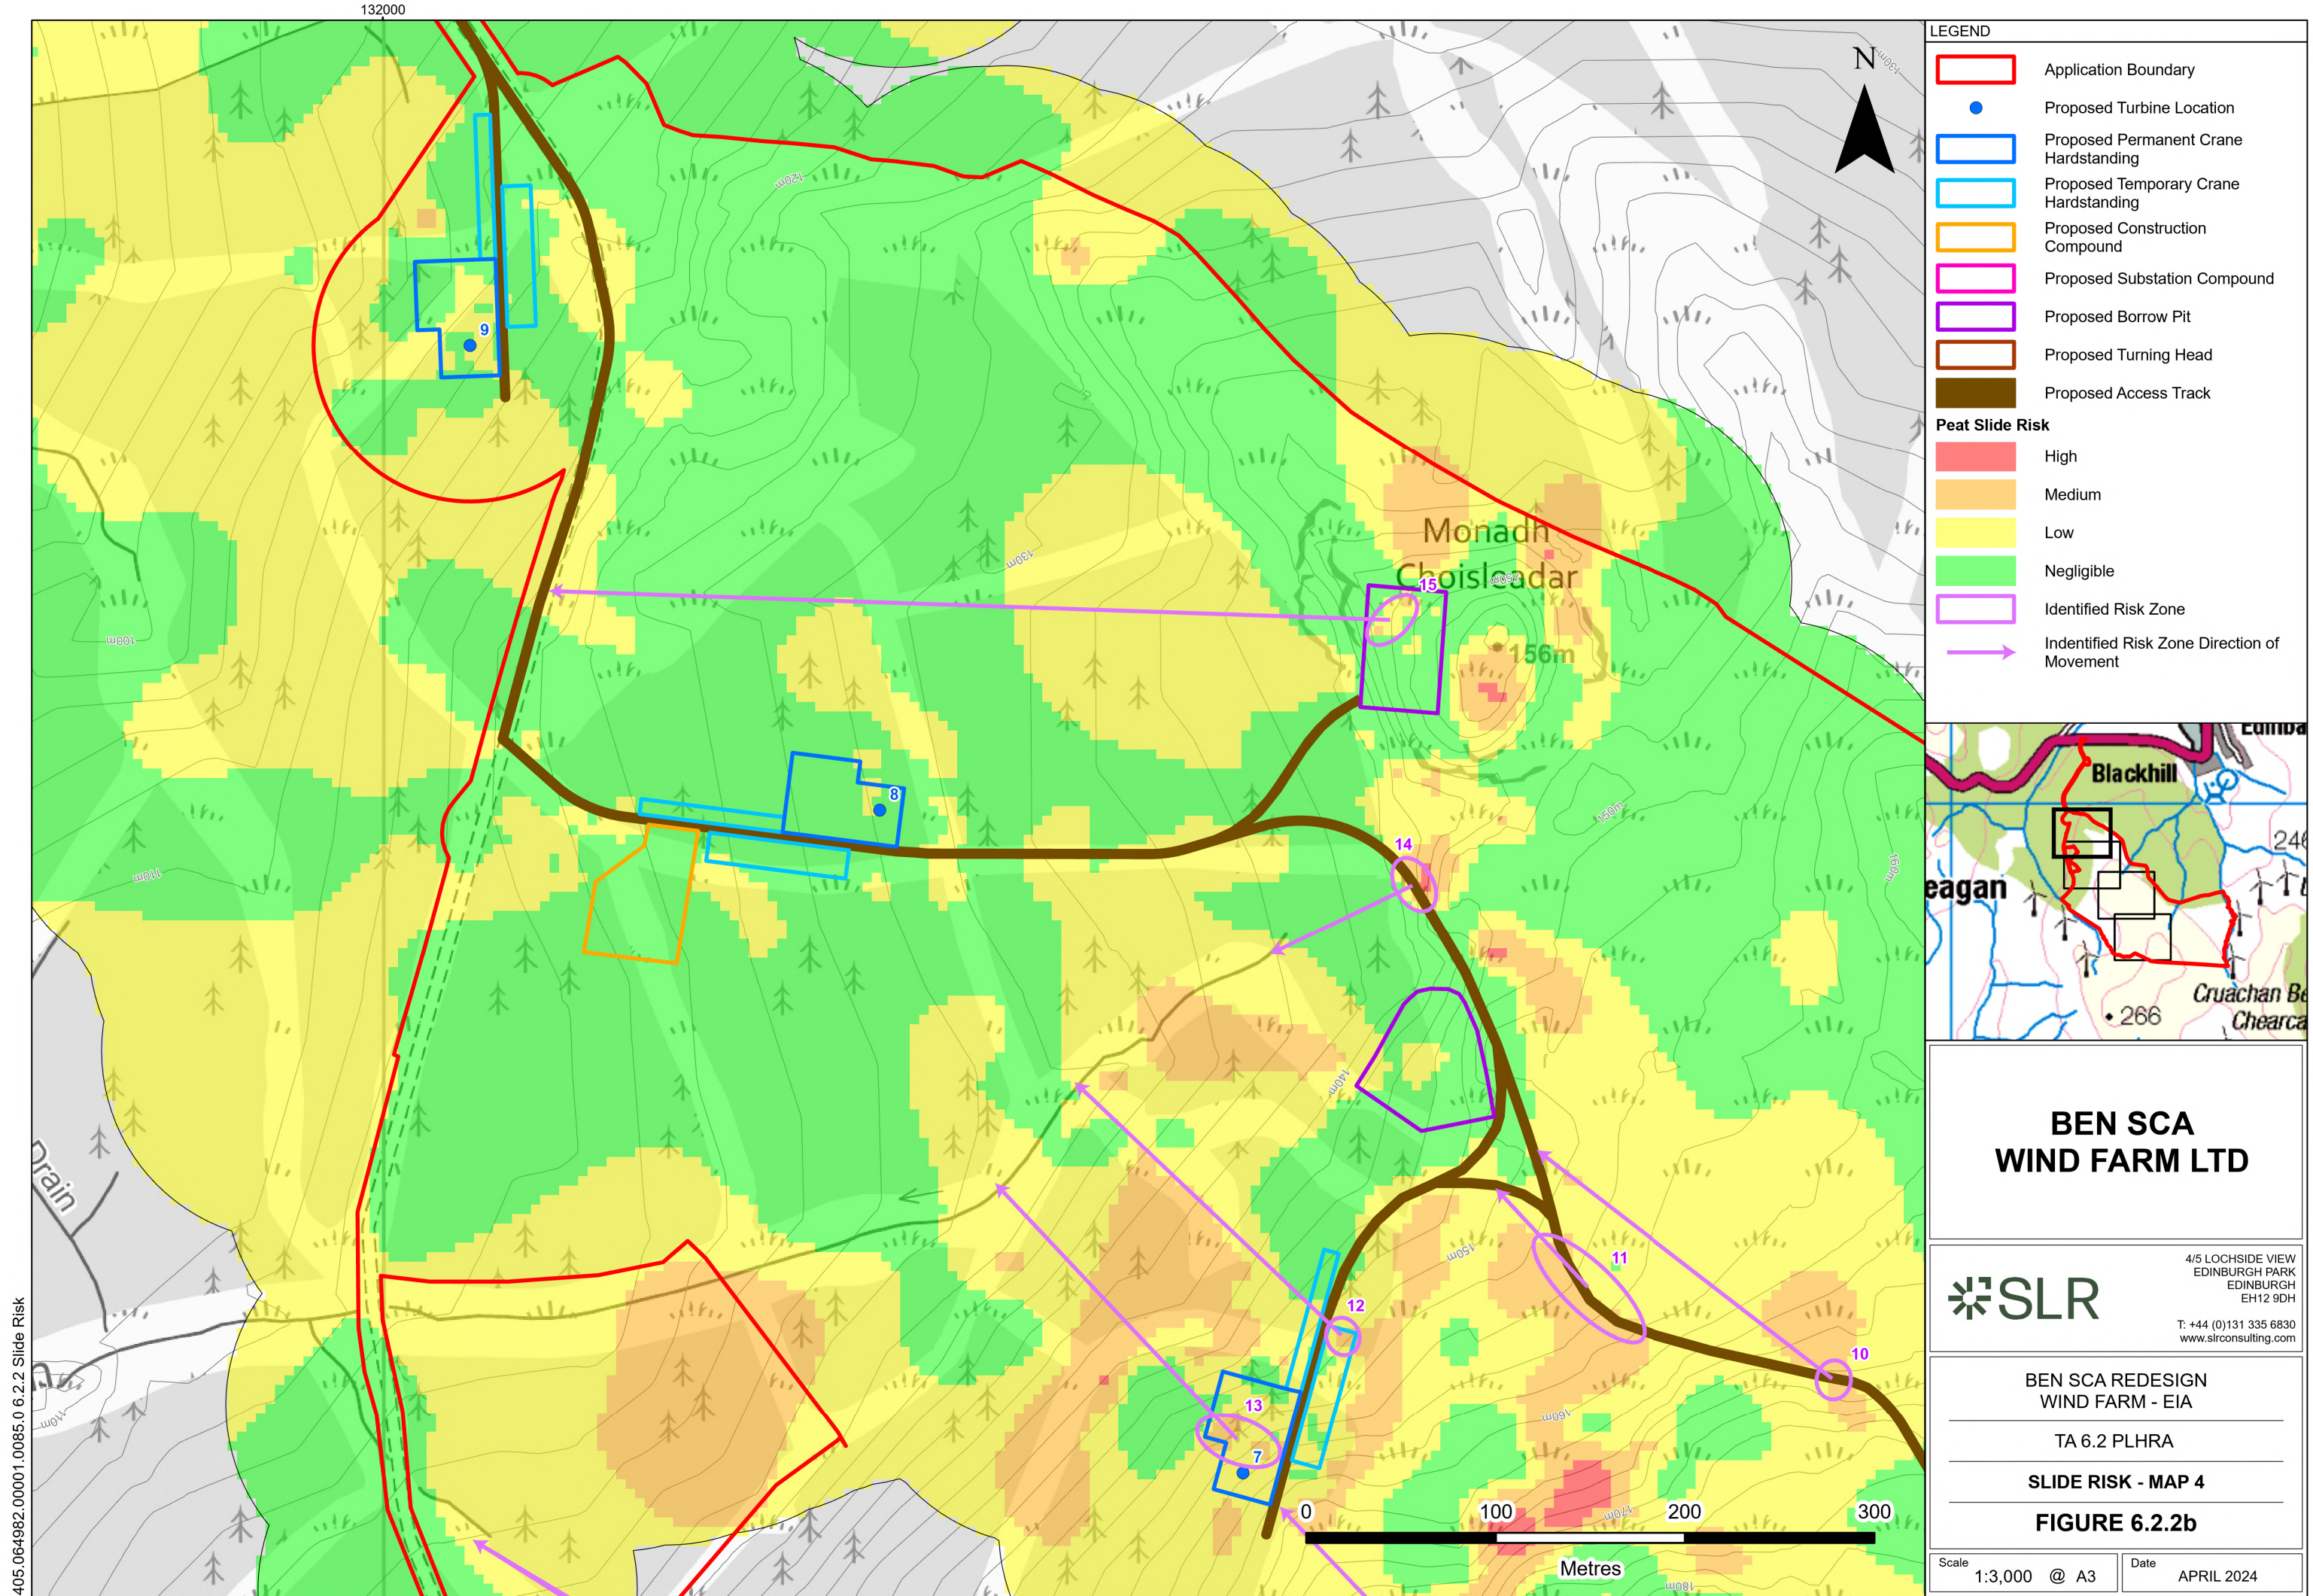

405.064982.00001.0085.0.6.2.2 Slide Risk