

Turbine Coordinates	
T2 -	134533, 847431
T3 -	133956, 846826
T4 -	134468, 846720
T5 -	133436, 846328
T6 -	133926, 846404
T7 -	134321, 846155
T8 -	133367, 845915
T9 -	133779, 845866
T10 -	134266, 845744

LEGEND

- Application Site Boundary
- Proposed Turbine Location
- Proposed Permanent Met Mast
- Proposed Crane Hardstanding
- Proposed Construction Compound
- Proposed Substation
- Proposed Turning Head
- Potential Borrow Pit
- Proposed Habitat Management Area
- Existing Access Track
- Proposed Link (Consented Ben Sca Track)

Proposed Track Alignment

- Proposed
- Proposed Option A
- Proposed Option B

Note
The turbine numbering is the same as that used in the application to ensure continuity. T1 has been removed. There are 9 turbines now proposed labelled from T2 to T10. Compound 1 would be retained for permanent use. Compound 3 would be temporary for construction.

BALMEANACH WIND FARM LIMITED

BALMEANACH WIND FARM - SEI


NON TECHNICAL SUMMARY

REVISED SITE LAYOUT

SEI FIGURE 3a

Scale1:30,000 @ A3

DateAPRIL 2025

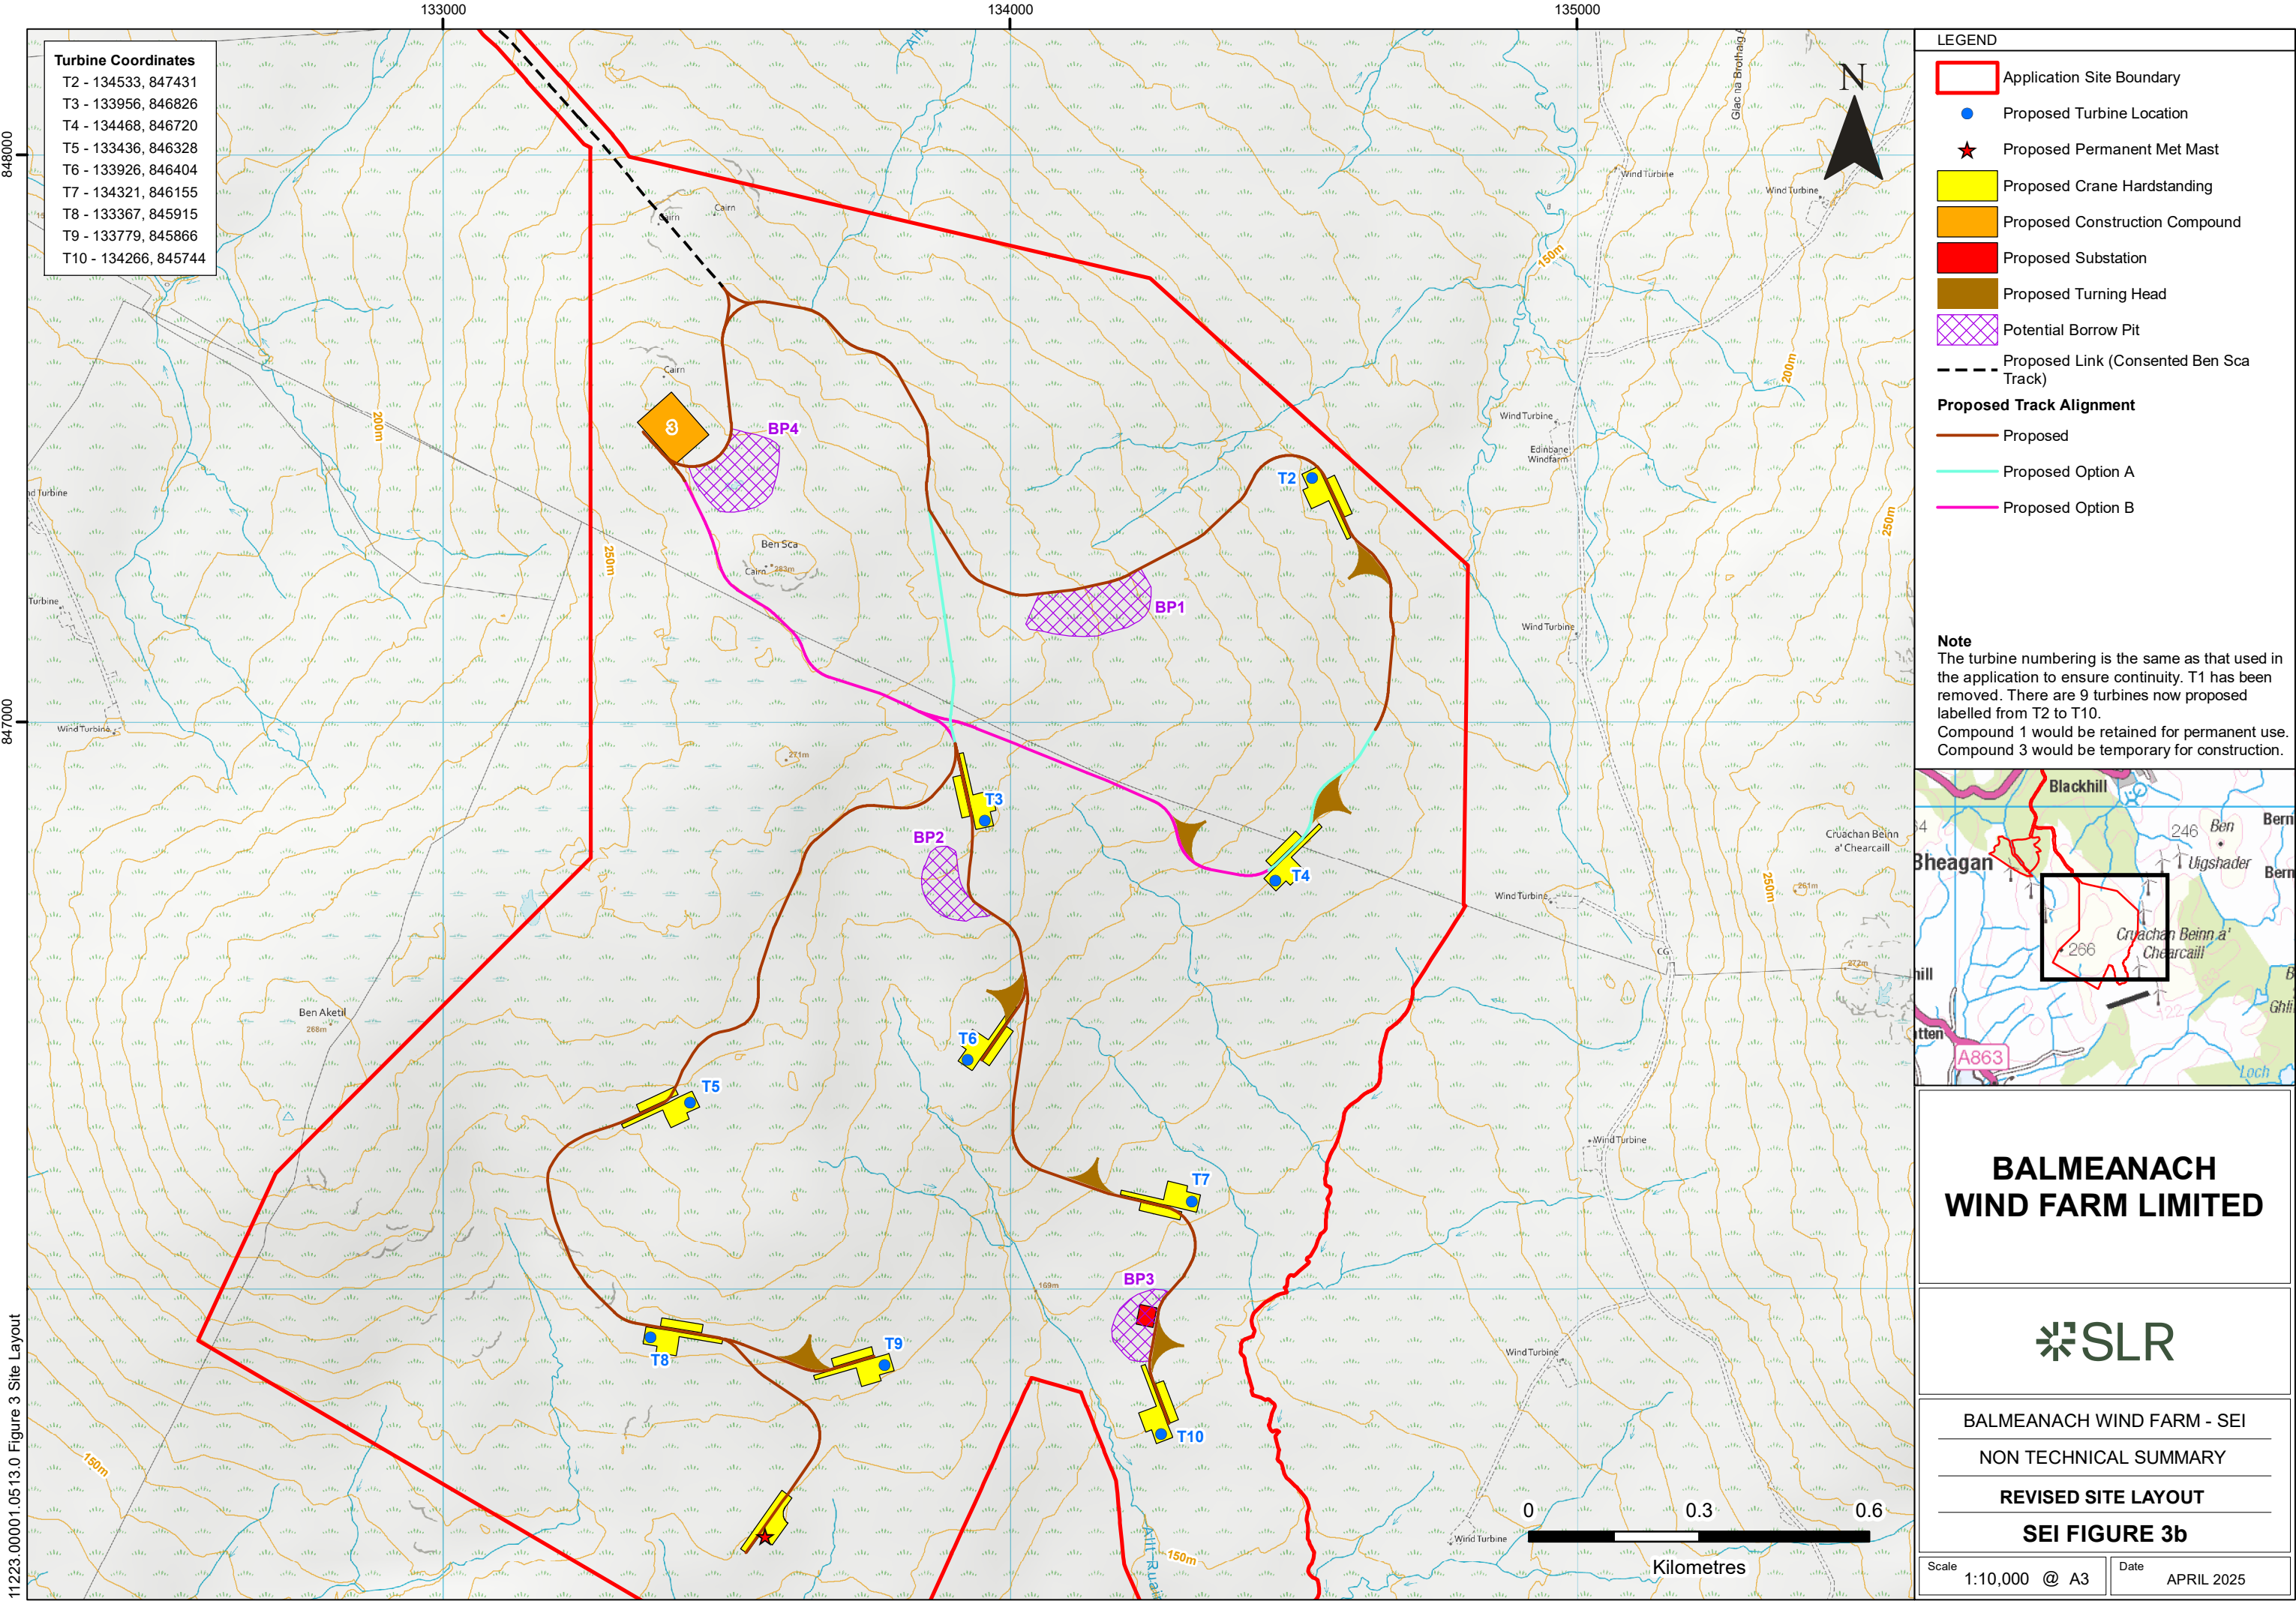

11223.00001.0513.0 Figure 3 Site Layout