

LEGEND

- Application Site Boundary
- Proposed Turbine Location
- Proposed Permanent Met Mast
- Proposed Crane Hardstanding
- Proposed Construction Compound
- Proposed Substation
- Proposed Turning Head
- Potential Borrow Pit
- Existing Access Track
- Proposed Link (Consented Ben Sca Track)
- Proposed Track Alignment**
- Proposed
- Proposed Option A
- Proposed Option B
- National Vegetation Classification Outline
- Peat Depth (m)**
- 0
- 0 - 0.5
- 0.5 - 1
- 1 - 1.5
- 1.5 - 2
- 2 - 2.5
- 2.5 - 3
- > 3

BALMEANACH WIND FARM LIMITED

SLR

BALMEANACH WIND FARM - SEI


ECOLOGY

HISTORIC AREAS OF PEAT WITH NVC

SEI FIGURE 8.2a

Scale 1:25,000 @ A3

Date APRIL 2025

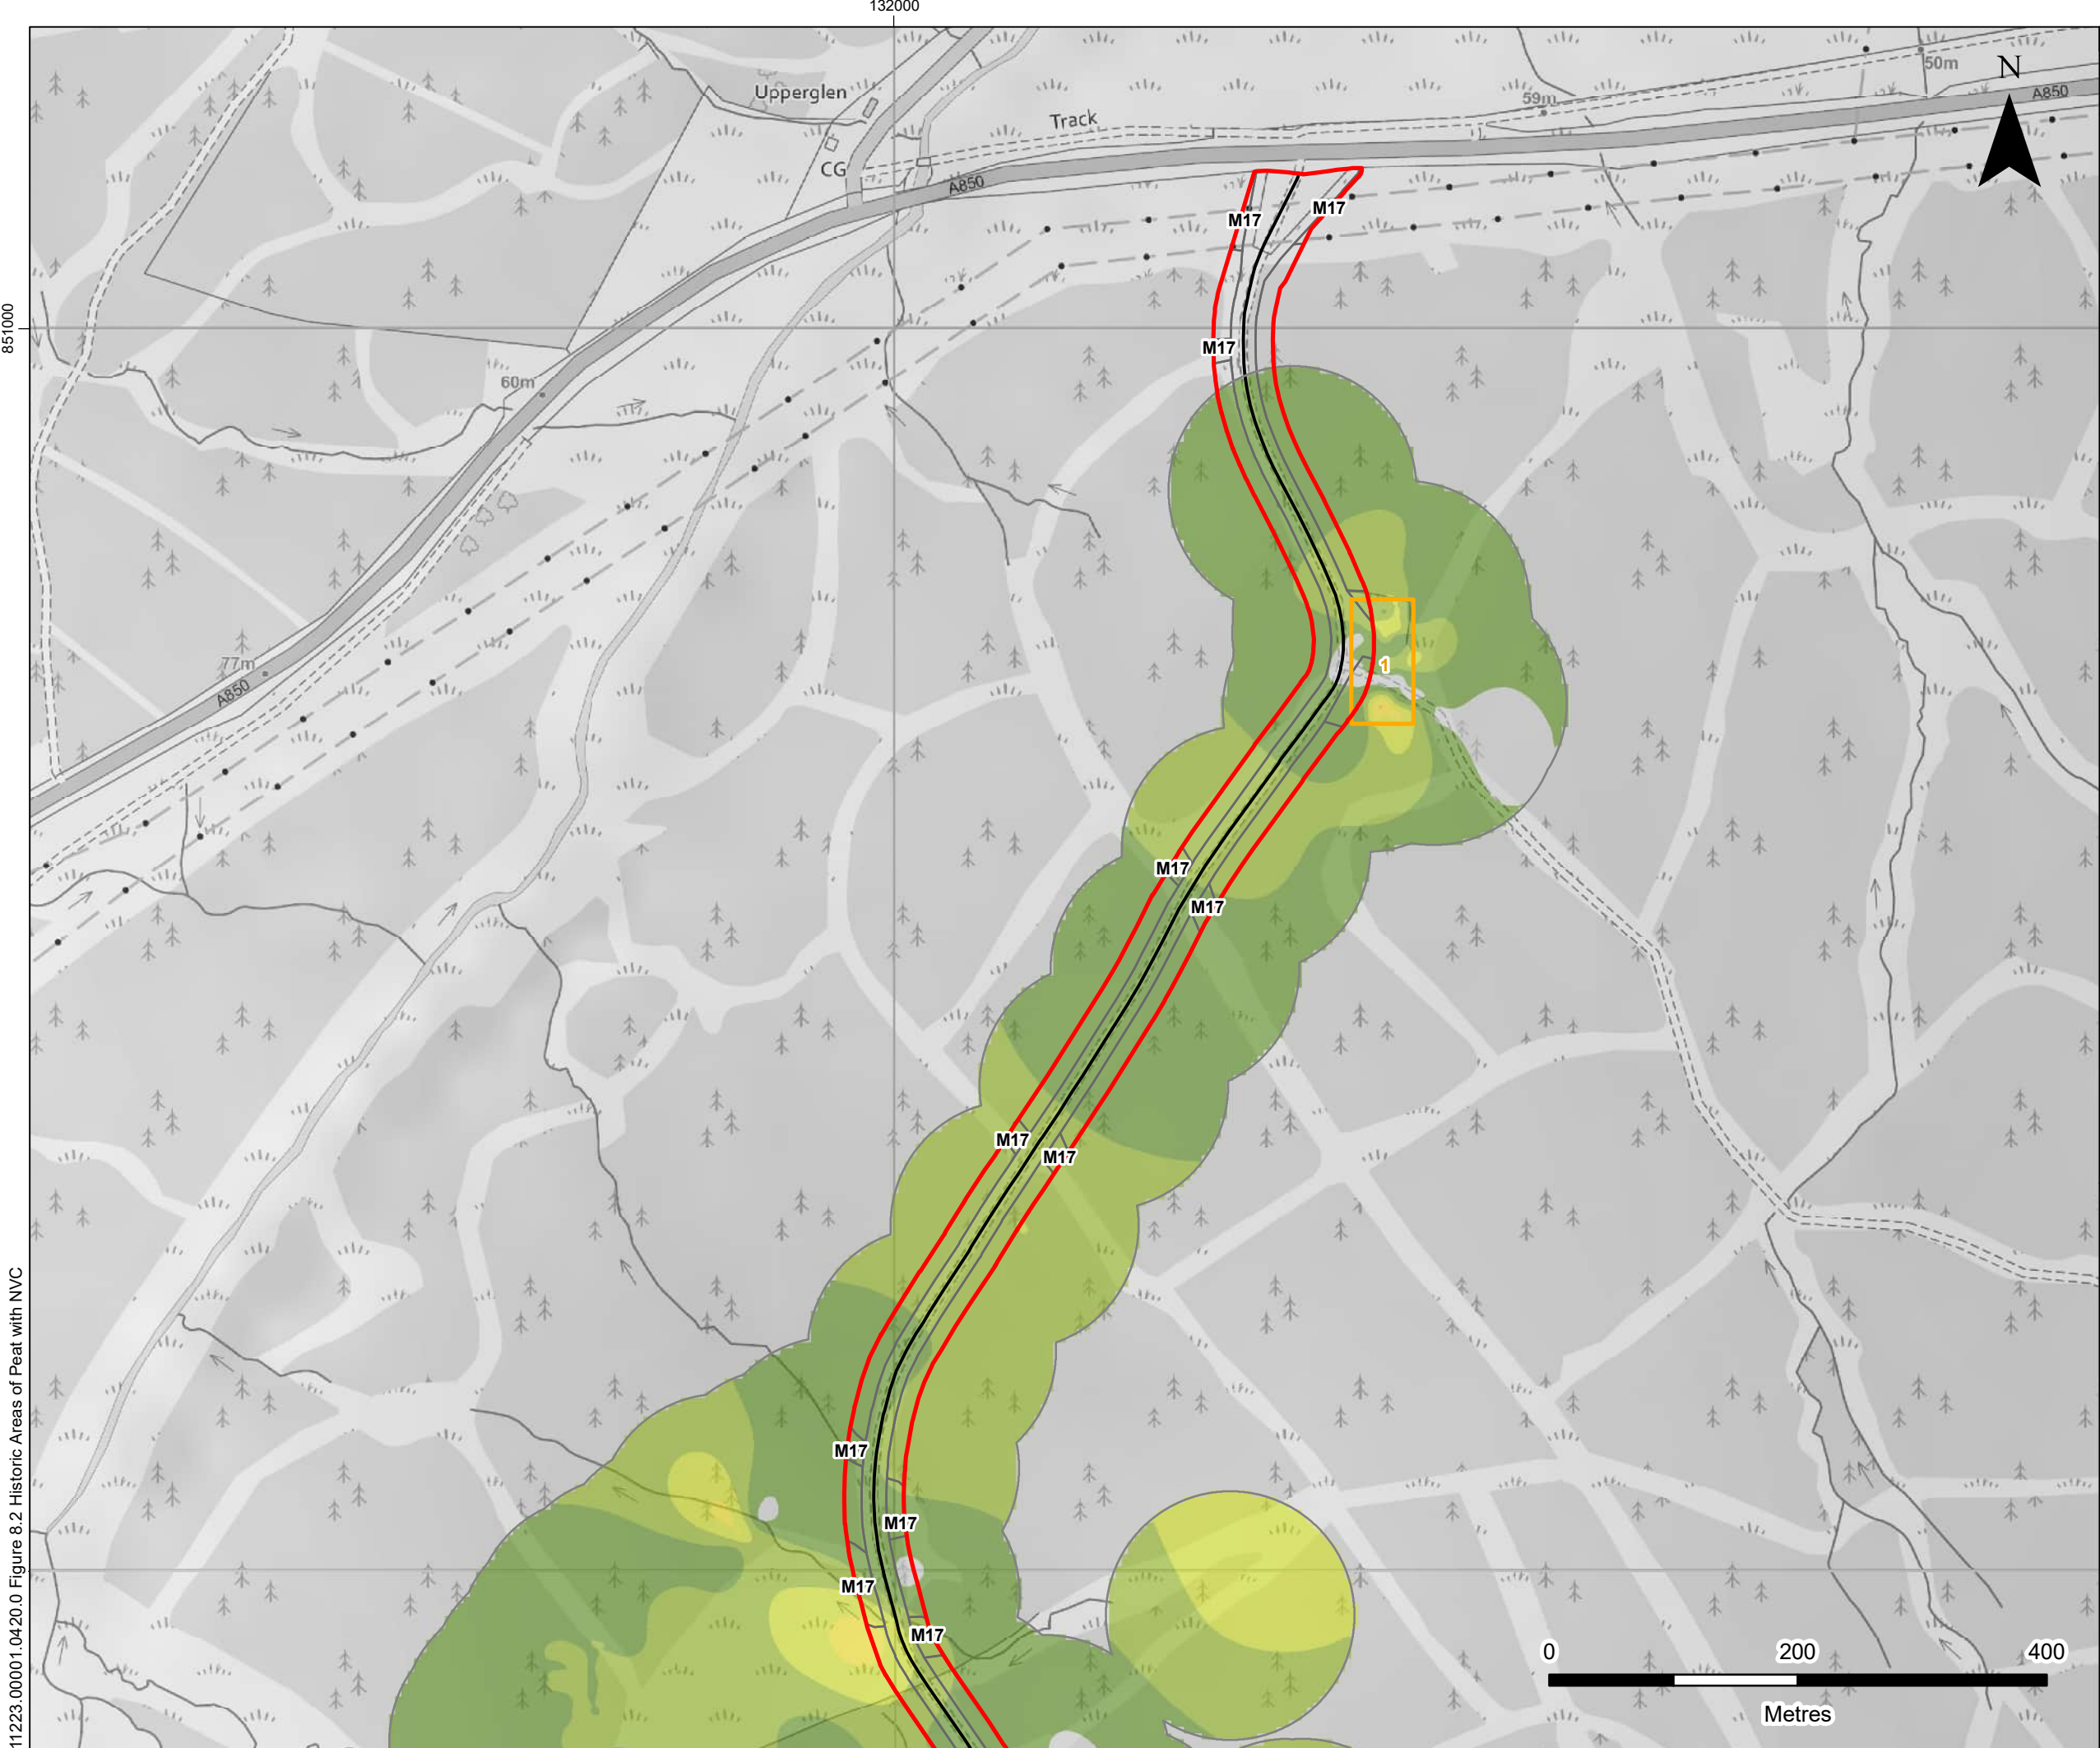

LEGEND

- Application Site Boundary
- Proposed Construction Compound
- Existing Access Track
- National Vegetation Classification Outline

Peat Depth (m)

- 0
- 0 - 0.5
- 0.5 - 1
- 1 - 1.5
- 1.5 - 2
- 2 - 2.5

**BALMEANACH
WIND FARM LIMITED**

SLR

BALMEANACH WIND FARM - SEI


ECOLOGY

**HISTORIC AREAS OF
PEAT WITH NVC**

SEI FIGURE 8.2b

Scale 1:5,000 @ A3 Date APRIL 2025

11223.00001.0420.0 Figure 8.2 Historic Areas of Peat with NVC

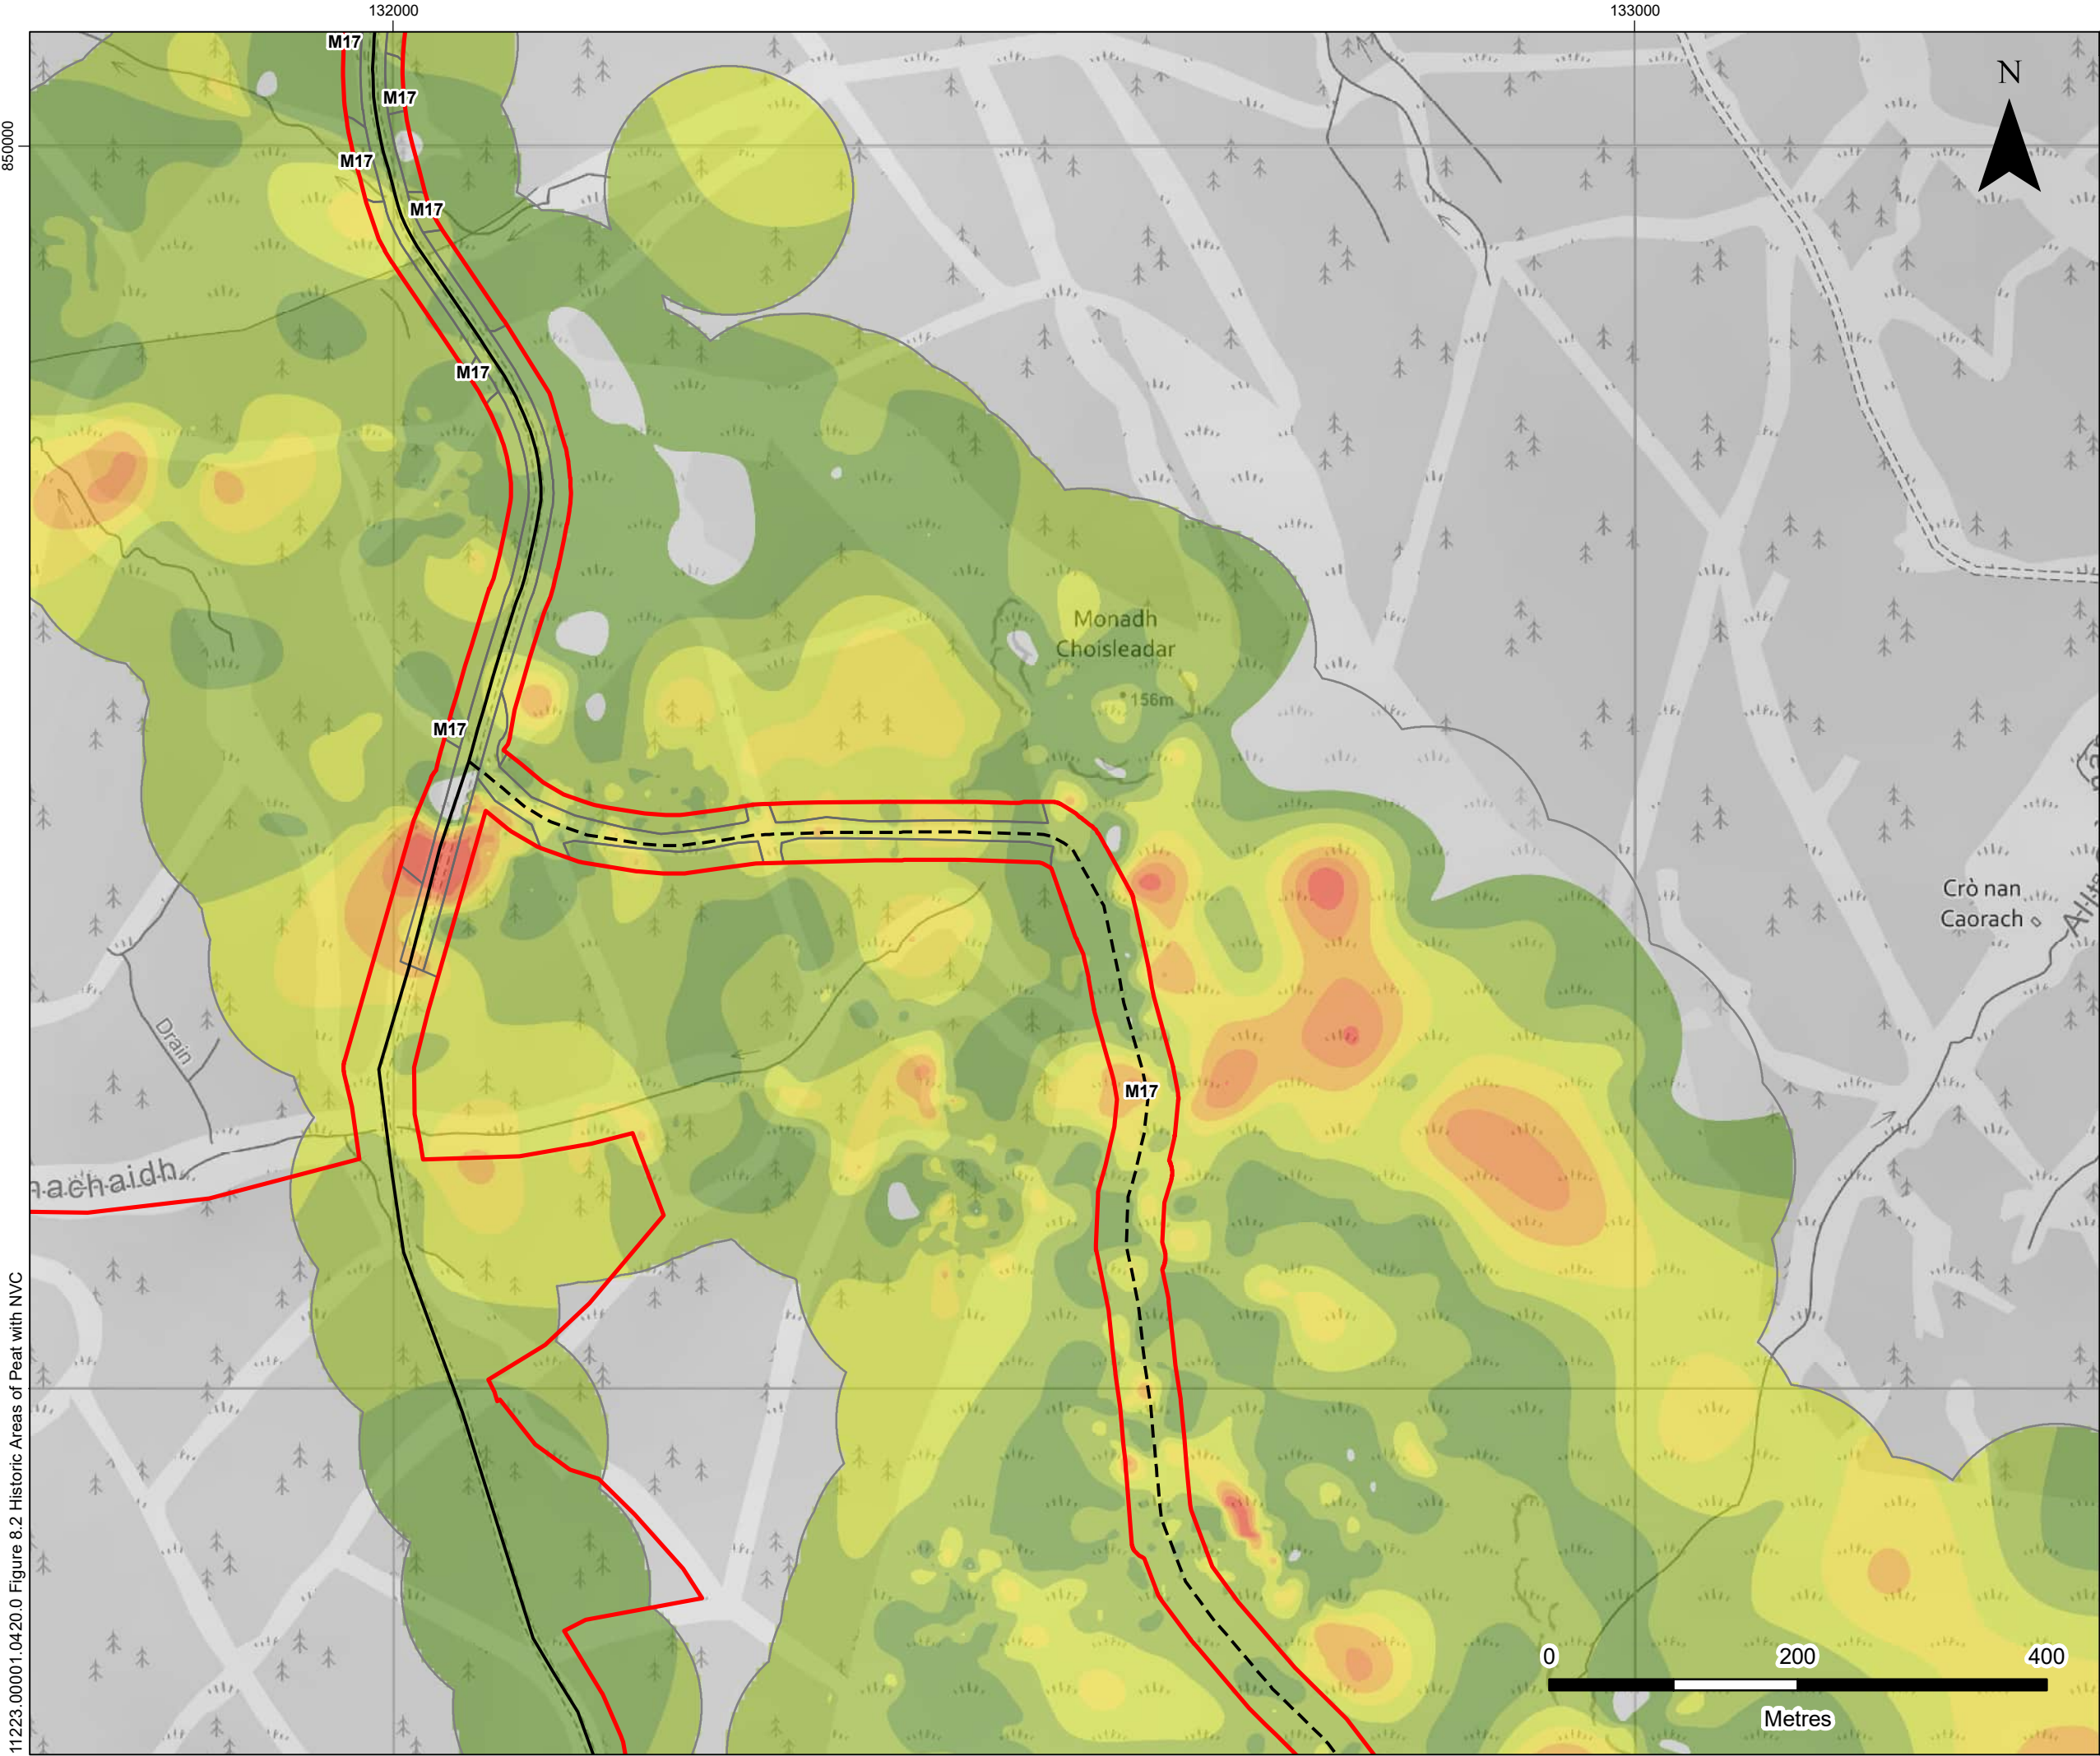

LEGEND

- Application Site Boundary
- Existing Access Track
- Proposed Link (Consented Ben Sca Track)
- National Vegetation Classification Outline

Peat Depth (m)

- 0
- 0 - 0.5
- 0.5 - 1
- 1 - 1.5
- 1.5 - 2
- 2 - 2.5
- 2.5 - 3
- > 3

BALMEANACH WIND FARM LIMITED

SLR

BALMEANACH WIND FARM - SEI

ECOLOGY


HISTORIC AREAS OF PEAT WITH NVC

SEI FIGURE 8.2c

Scale 1:5,000 @ A3

Date APRIL 2025

11223.00001.0420.0 Figure 8.2 Historic Areas of Peat with NVC

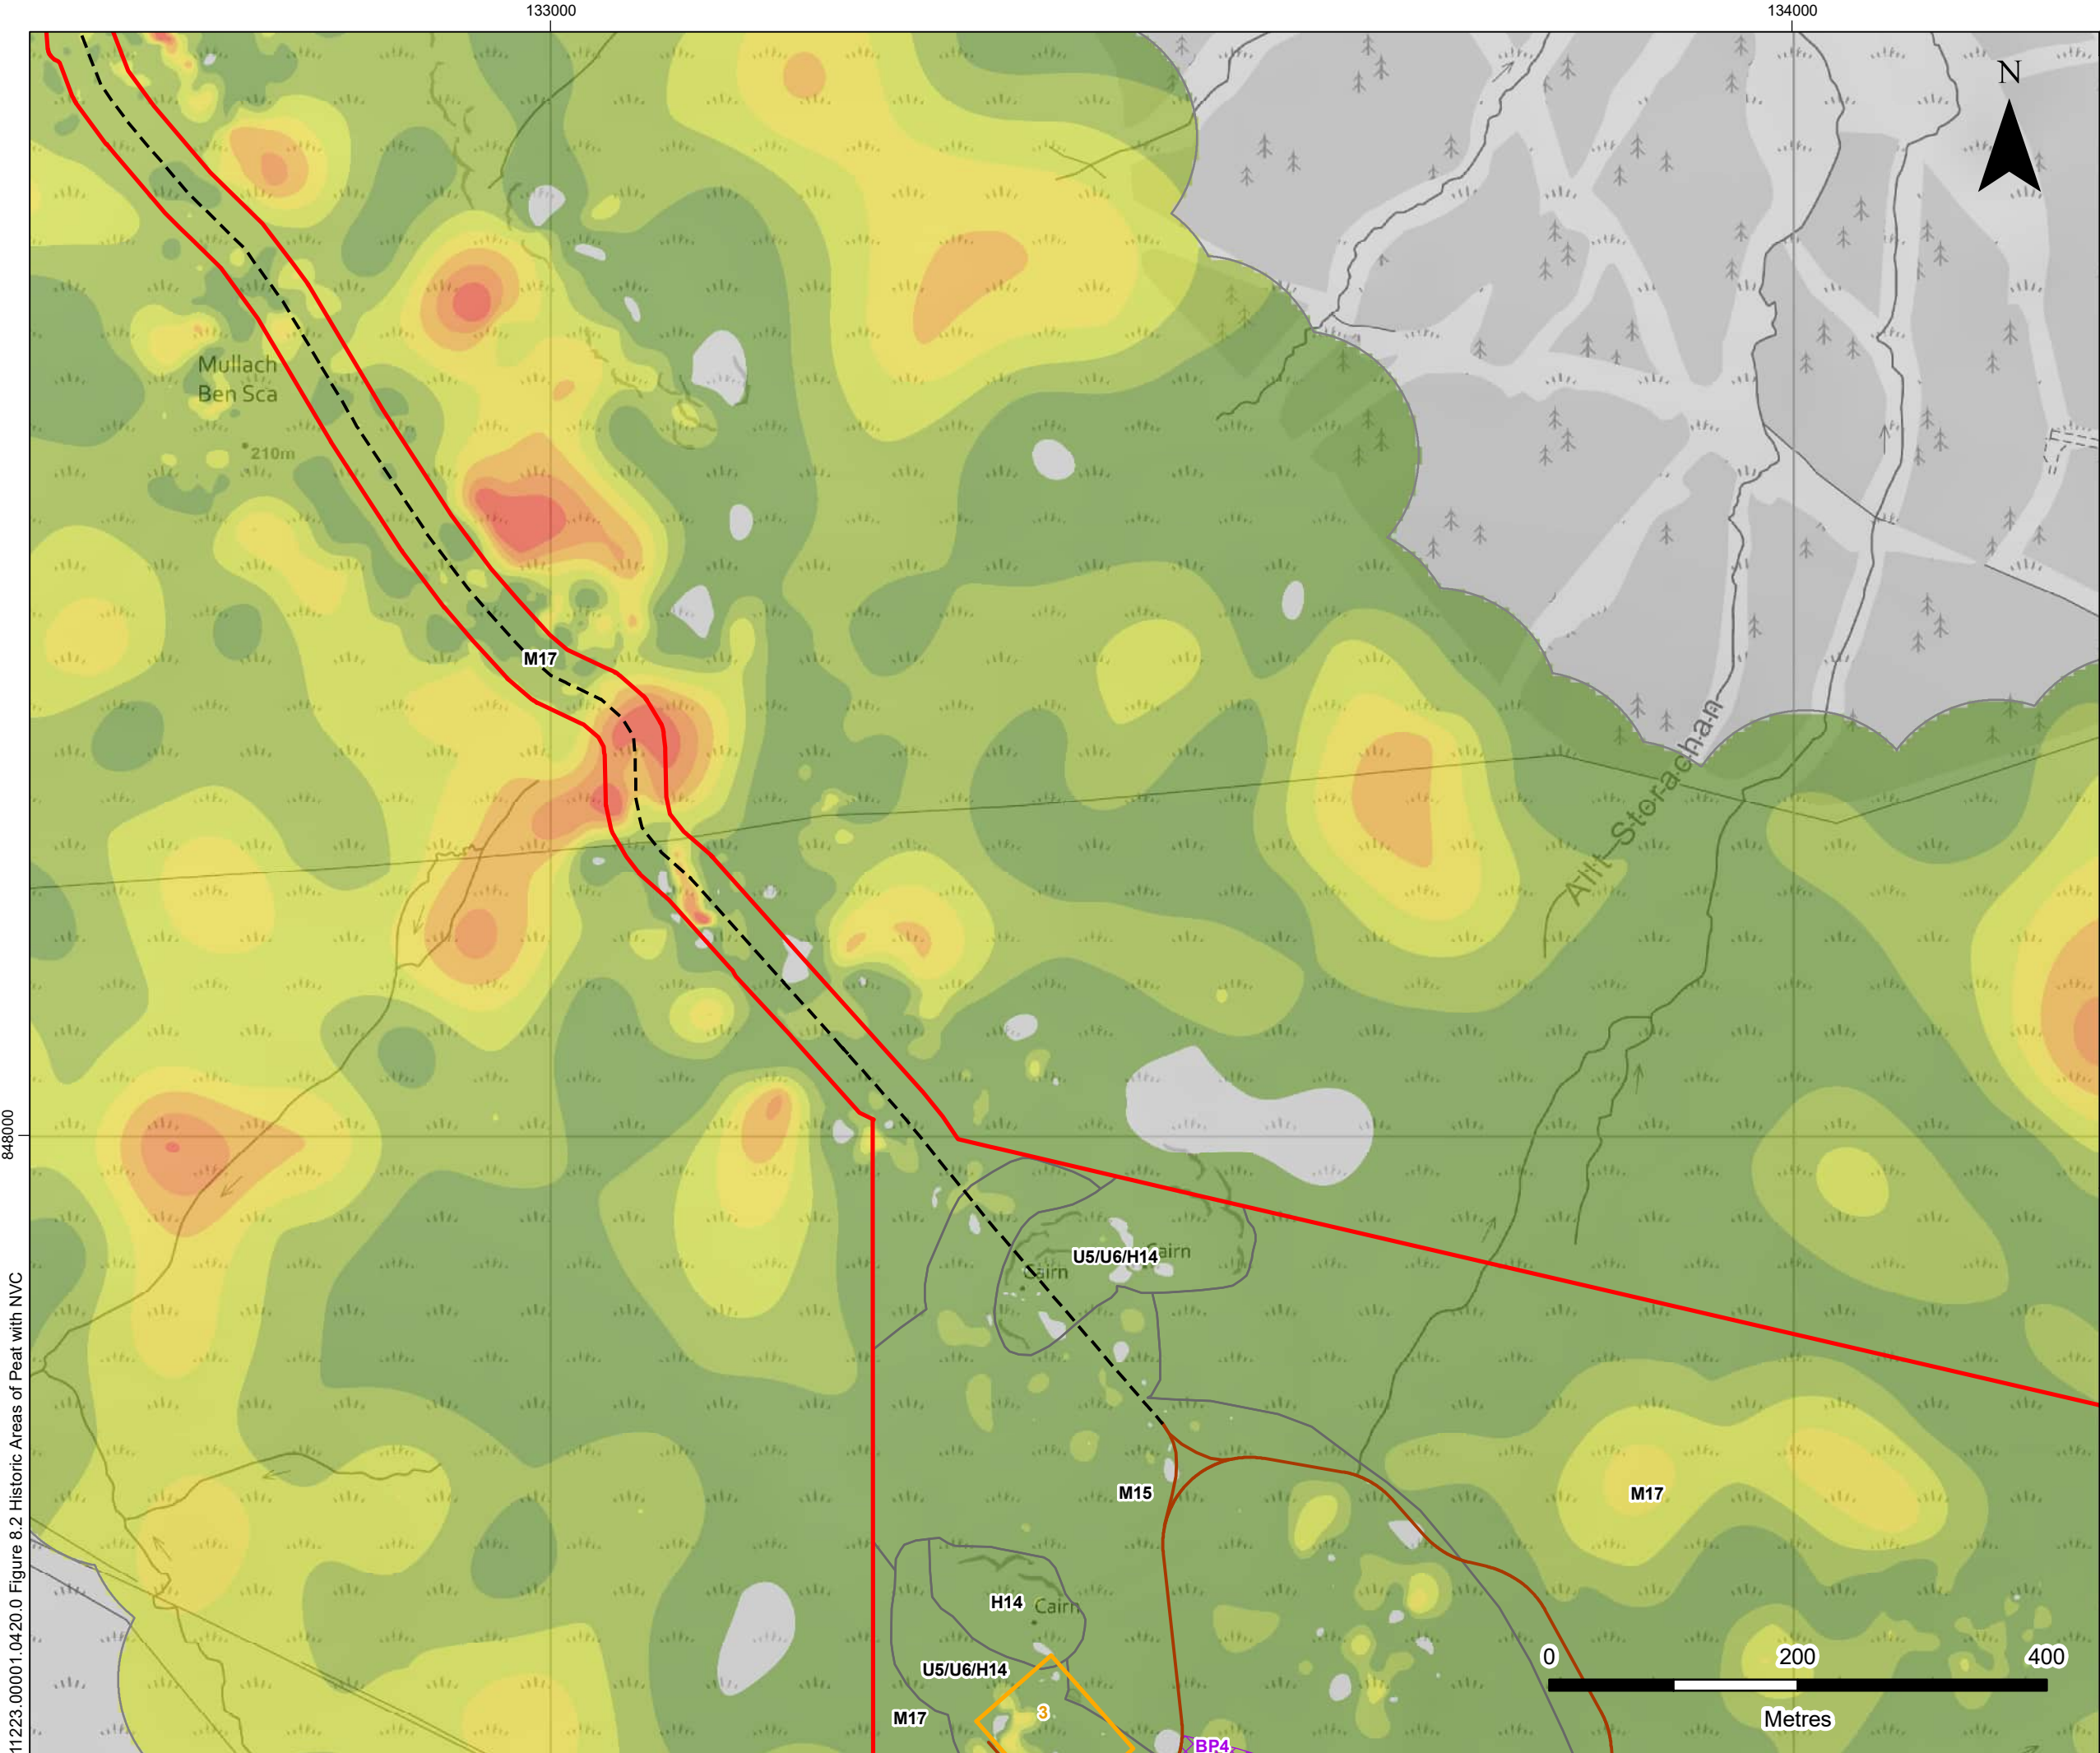

LEGEND

- Application Site Boundary
- Proposed Construction Compound
- Potential Borrow Pit
- Proposed Link (Consented Ben Sca Track)

Proposed Track Alignment

- Proposed

National Vegetation Classification Outline

Peat Depth (m)

- 0
- 0 - 0.5
- 0.5 - 1
- 1 - 1.5
- 1.5 - 2
- 2 - 2.5
- 2.5 - 3
- > 3

BALMEANACH WIND FARM LIMITED

SLR

BALMEANACH WIND FARM - SEI


ECOLOGY


HISTORIC AREAS OF PEAT WITH NVC

SEI FIGURE 8.2d

Scale 1:5,000 @ A3

Date APRIL 2025

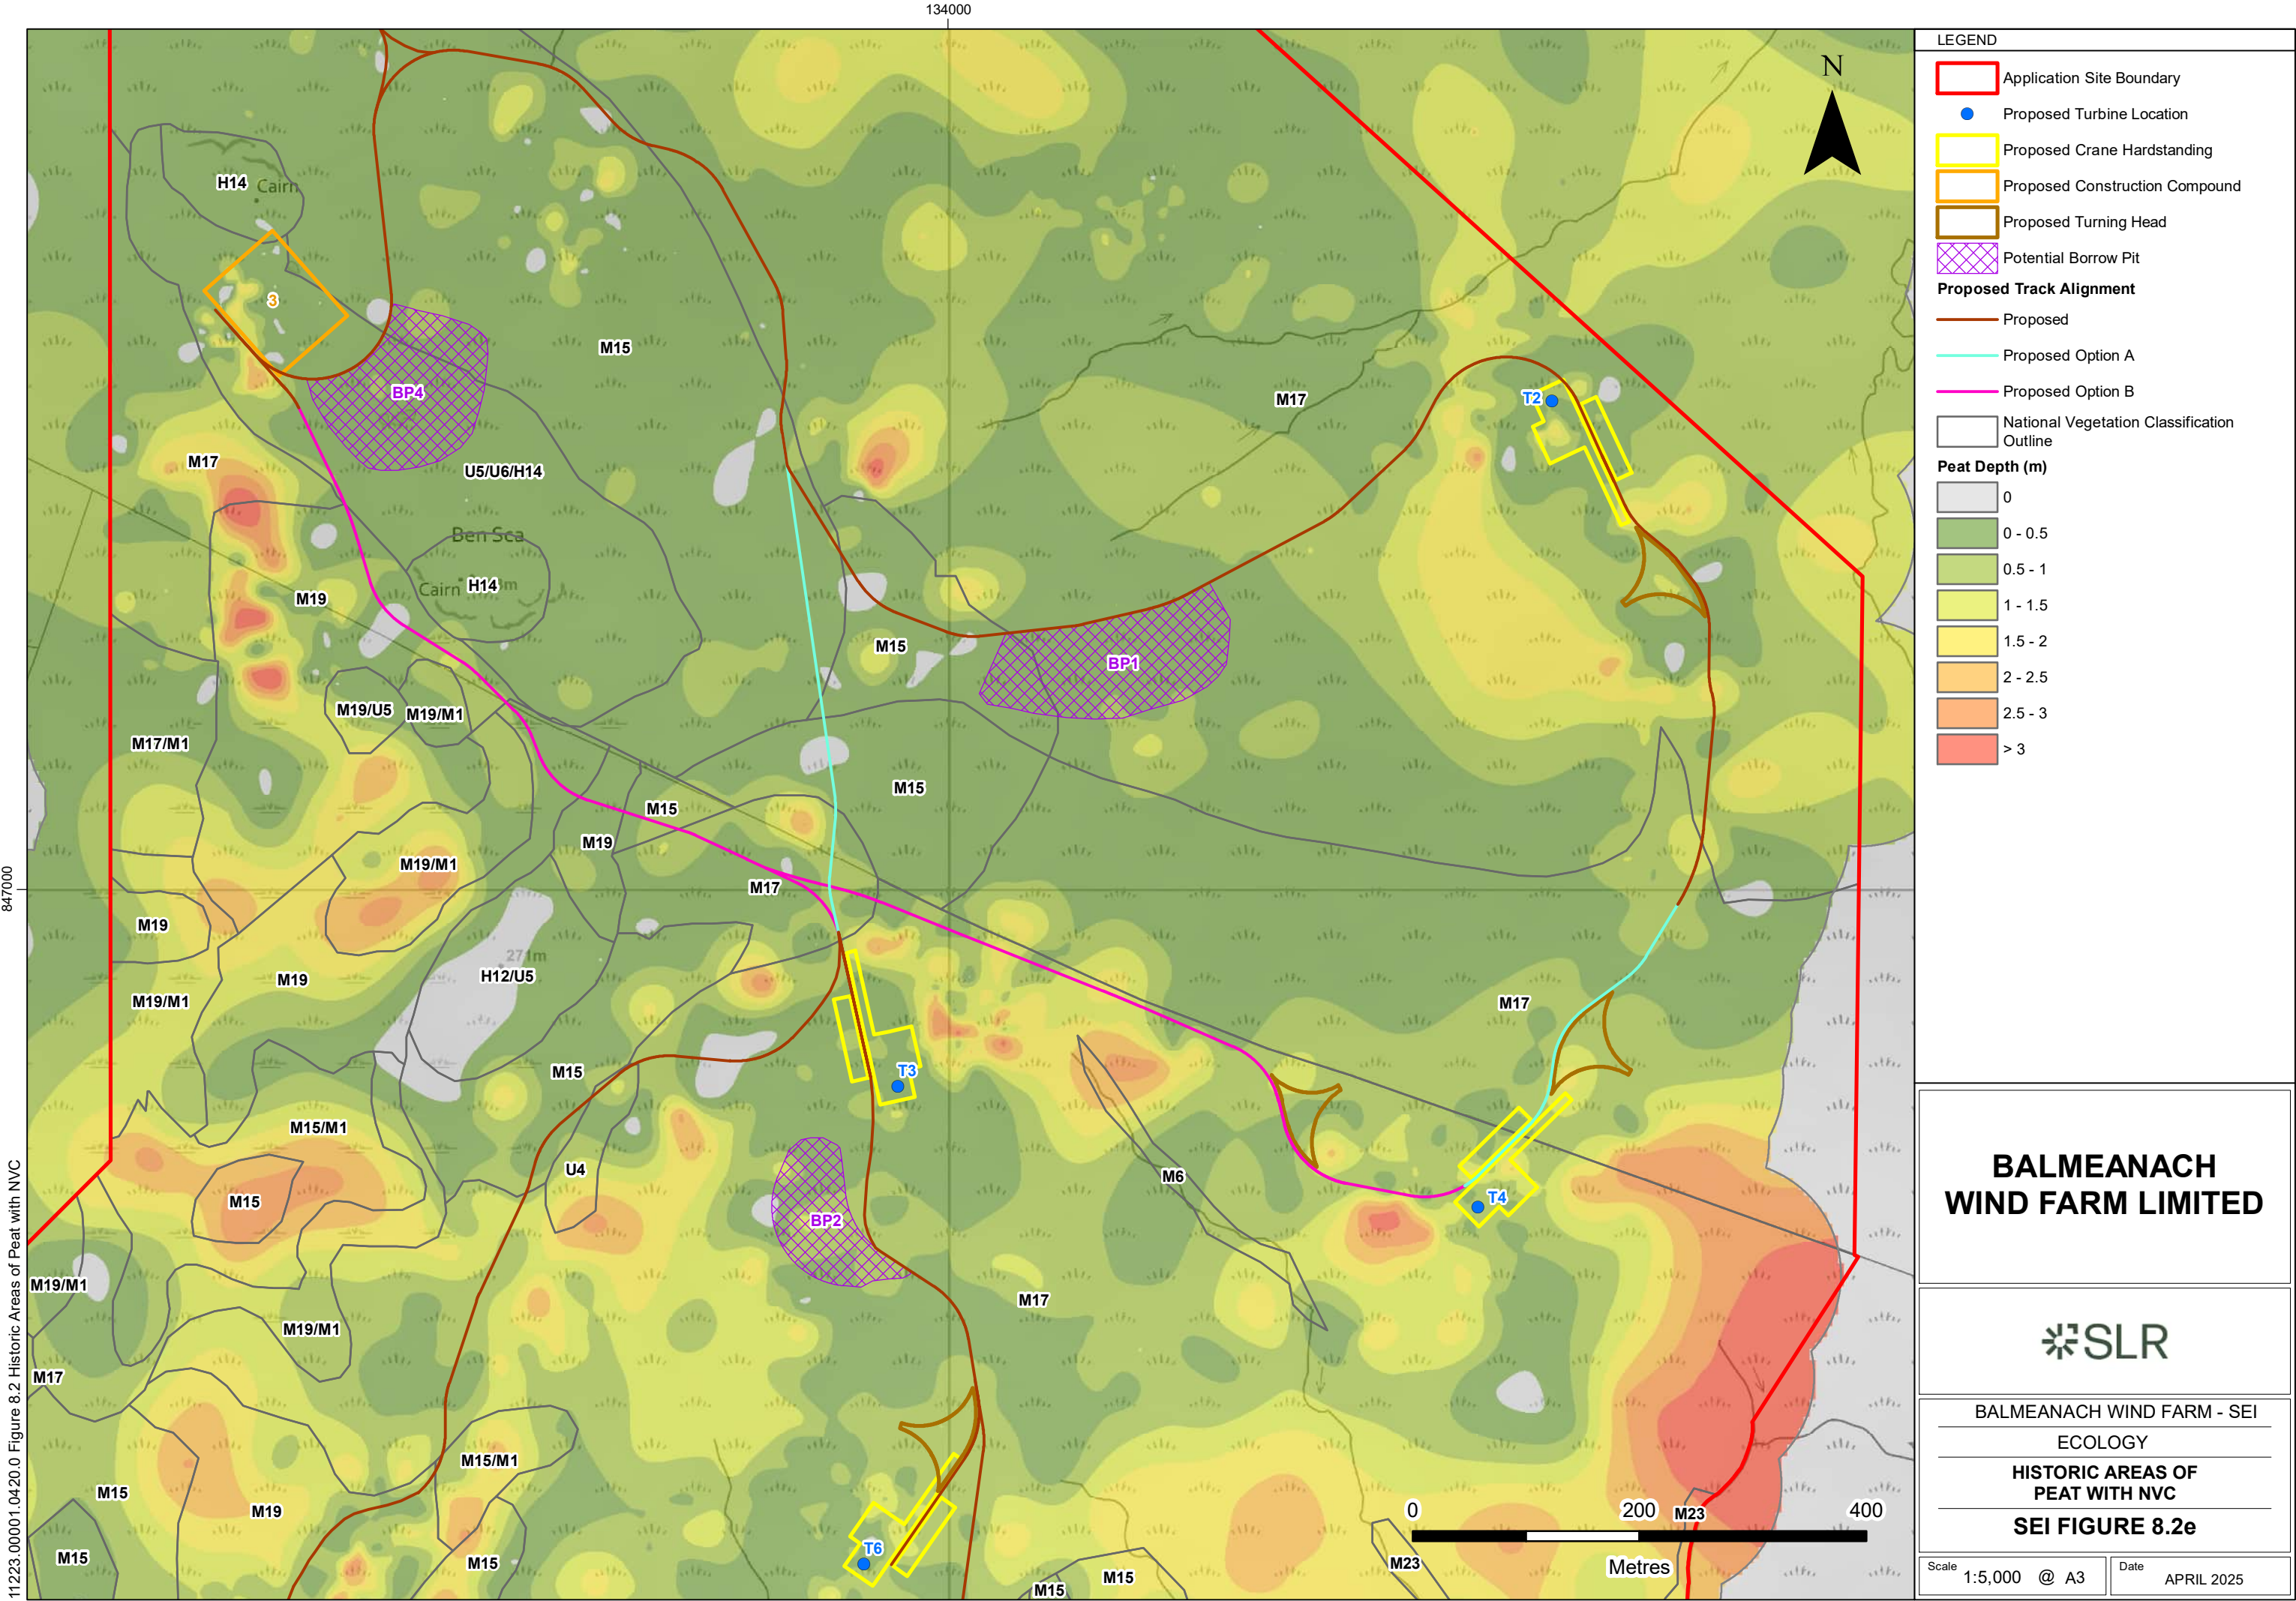

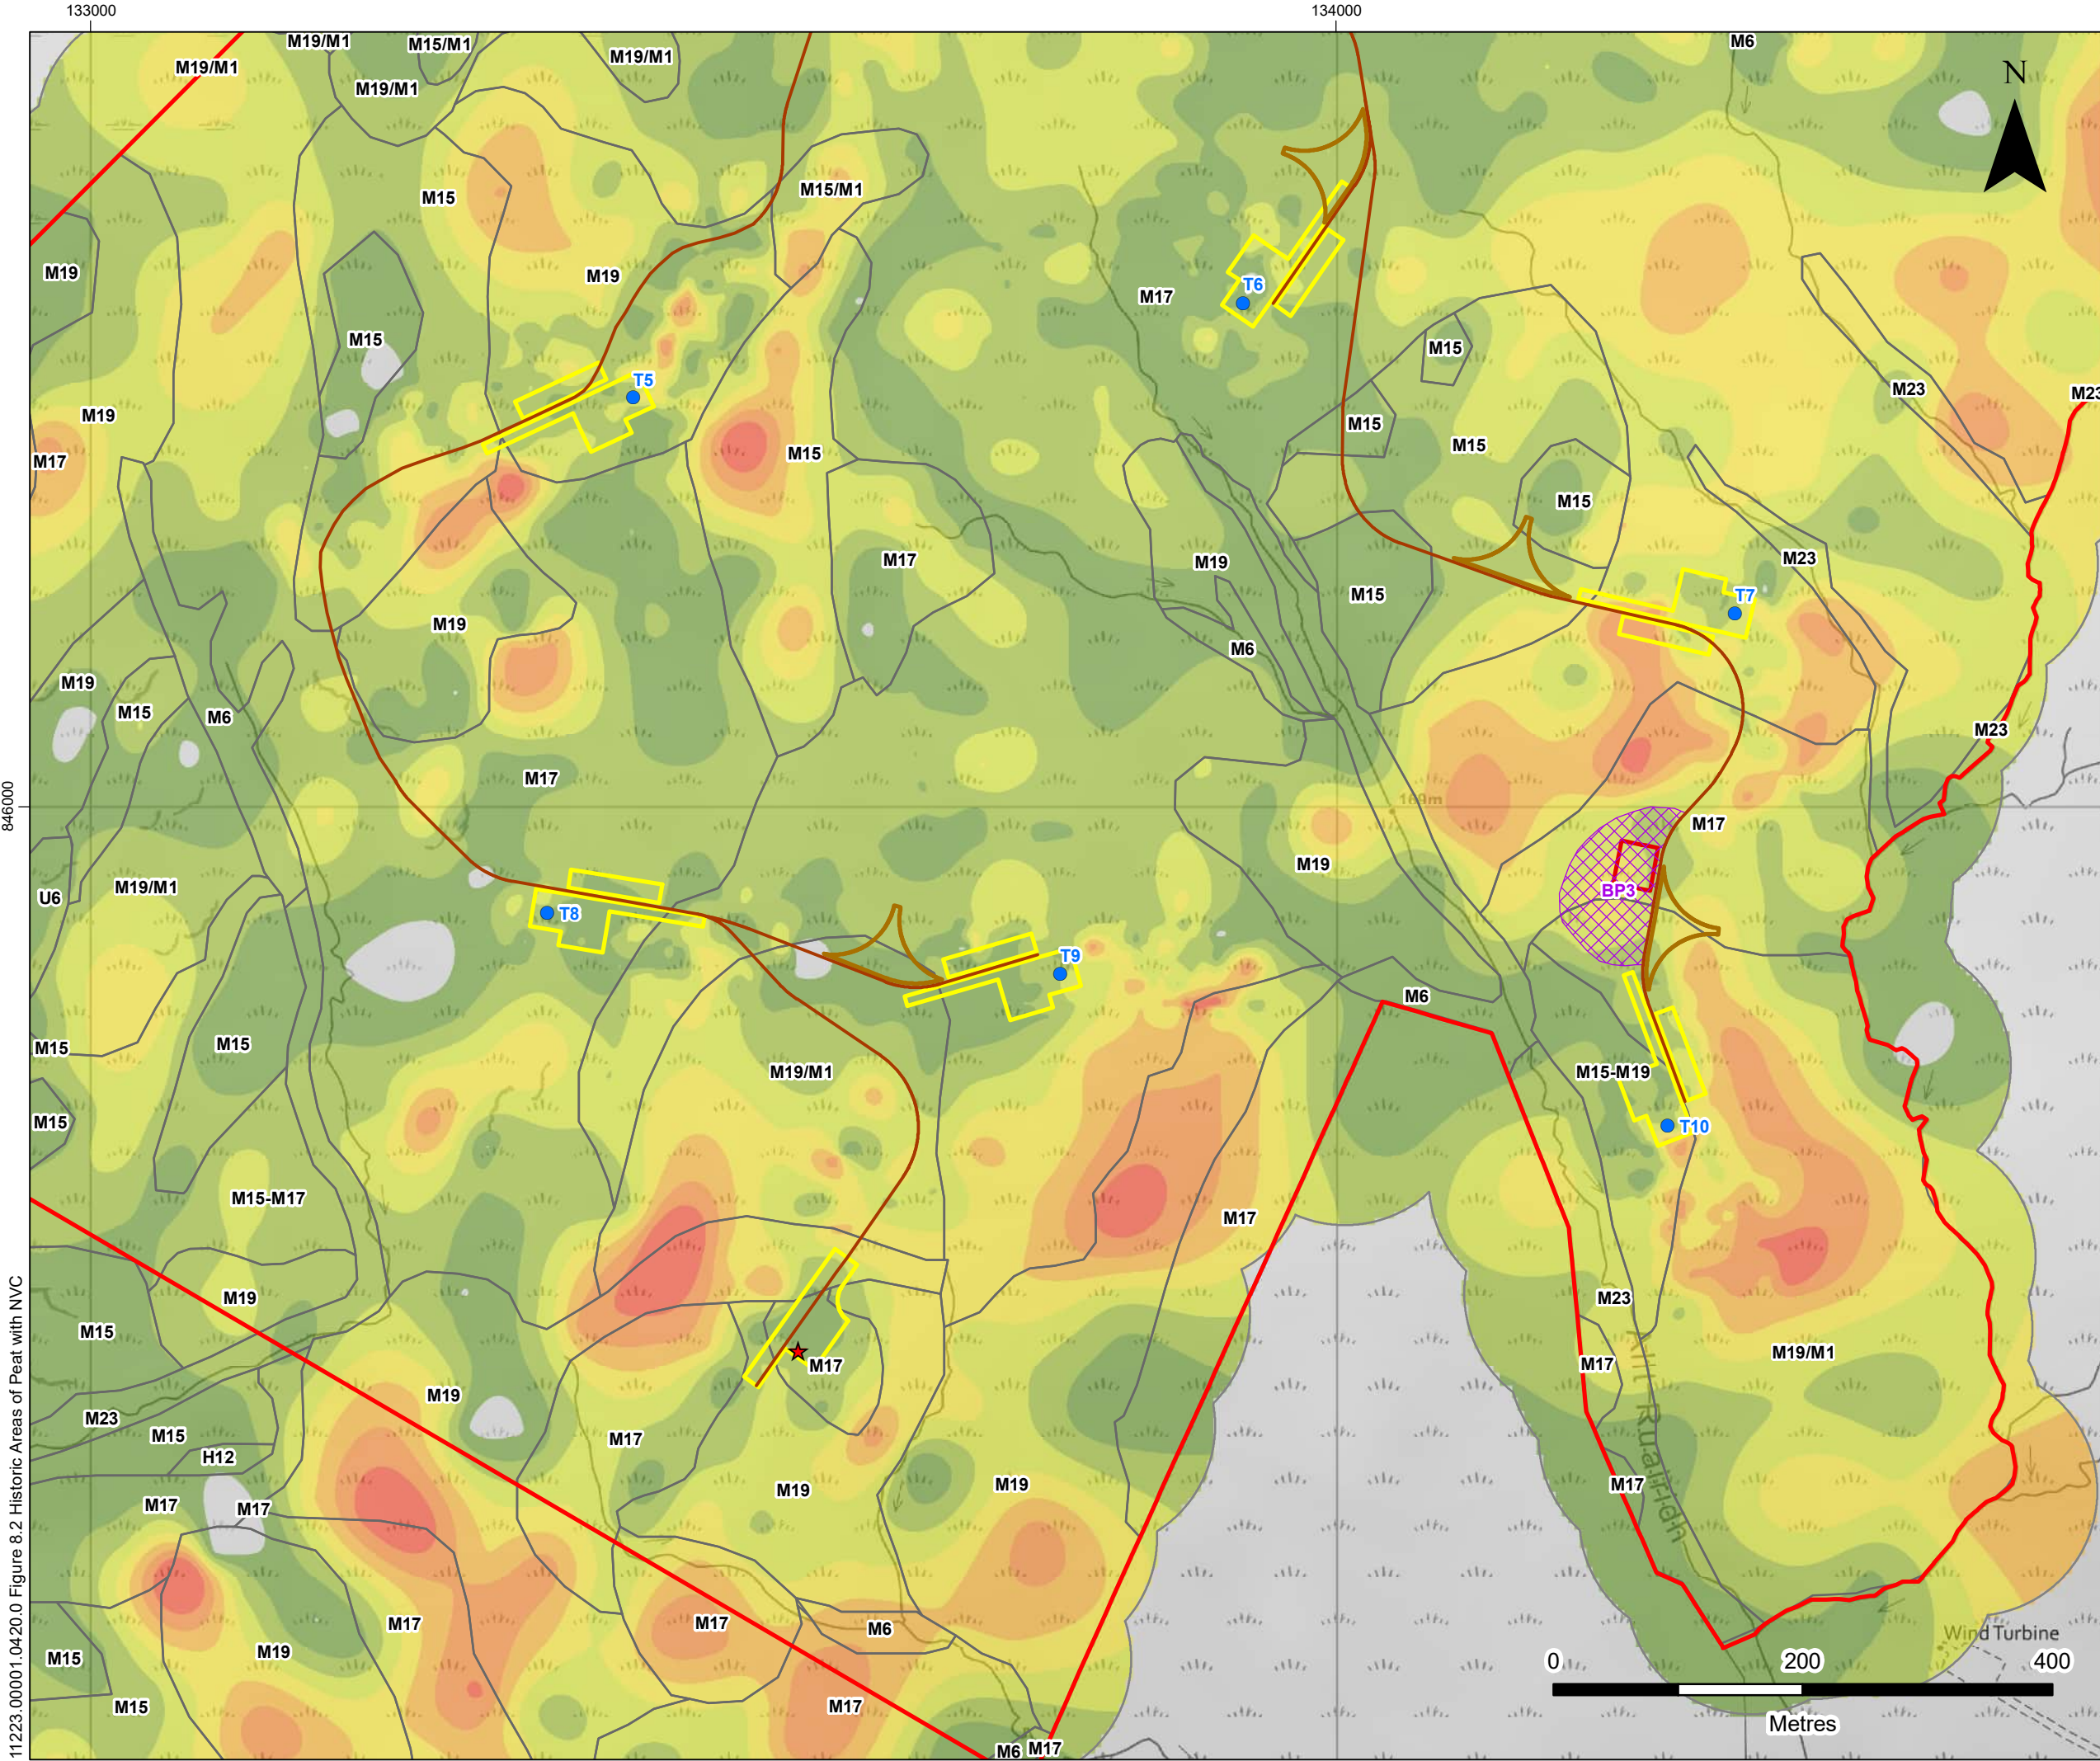

LEGEND

- Application Site Boundary
- Proposed Turbine Location
- Proposed Permanent Met Mast
- Proposed Crane Hardstanding
- Proposed Substation
- Proposed Turning Head
- Potential Borrow Pit
- Proposed Track Alignment**
- Proposed
- National Vegetation Classification Outline
- Peat Depth (m)**
- 0
- 0 - 0.5
- 0.5 - 1
- 1 - 1.5
- 1.5 - 2
- 2 - 2.5
- 2.5 - 3
- > 3

BALMEANACH WIND FARM LIMITED

SLR

BALMEANACH WIND FARM - SEI

ECOLOGY

HISTORIC AREAS OF PEAT WITH NVC

SEI FIGURE 8.2f

Scale 1:5,000 @ A3 Date APRIL 2025

11223.00001.0420.0 Figure 8.2 Historic Areas of Peat with NVC